
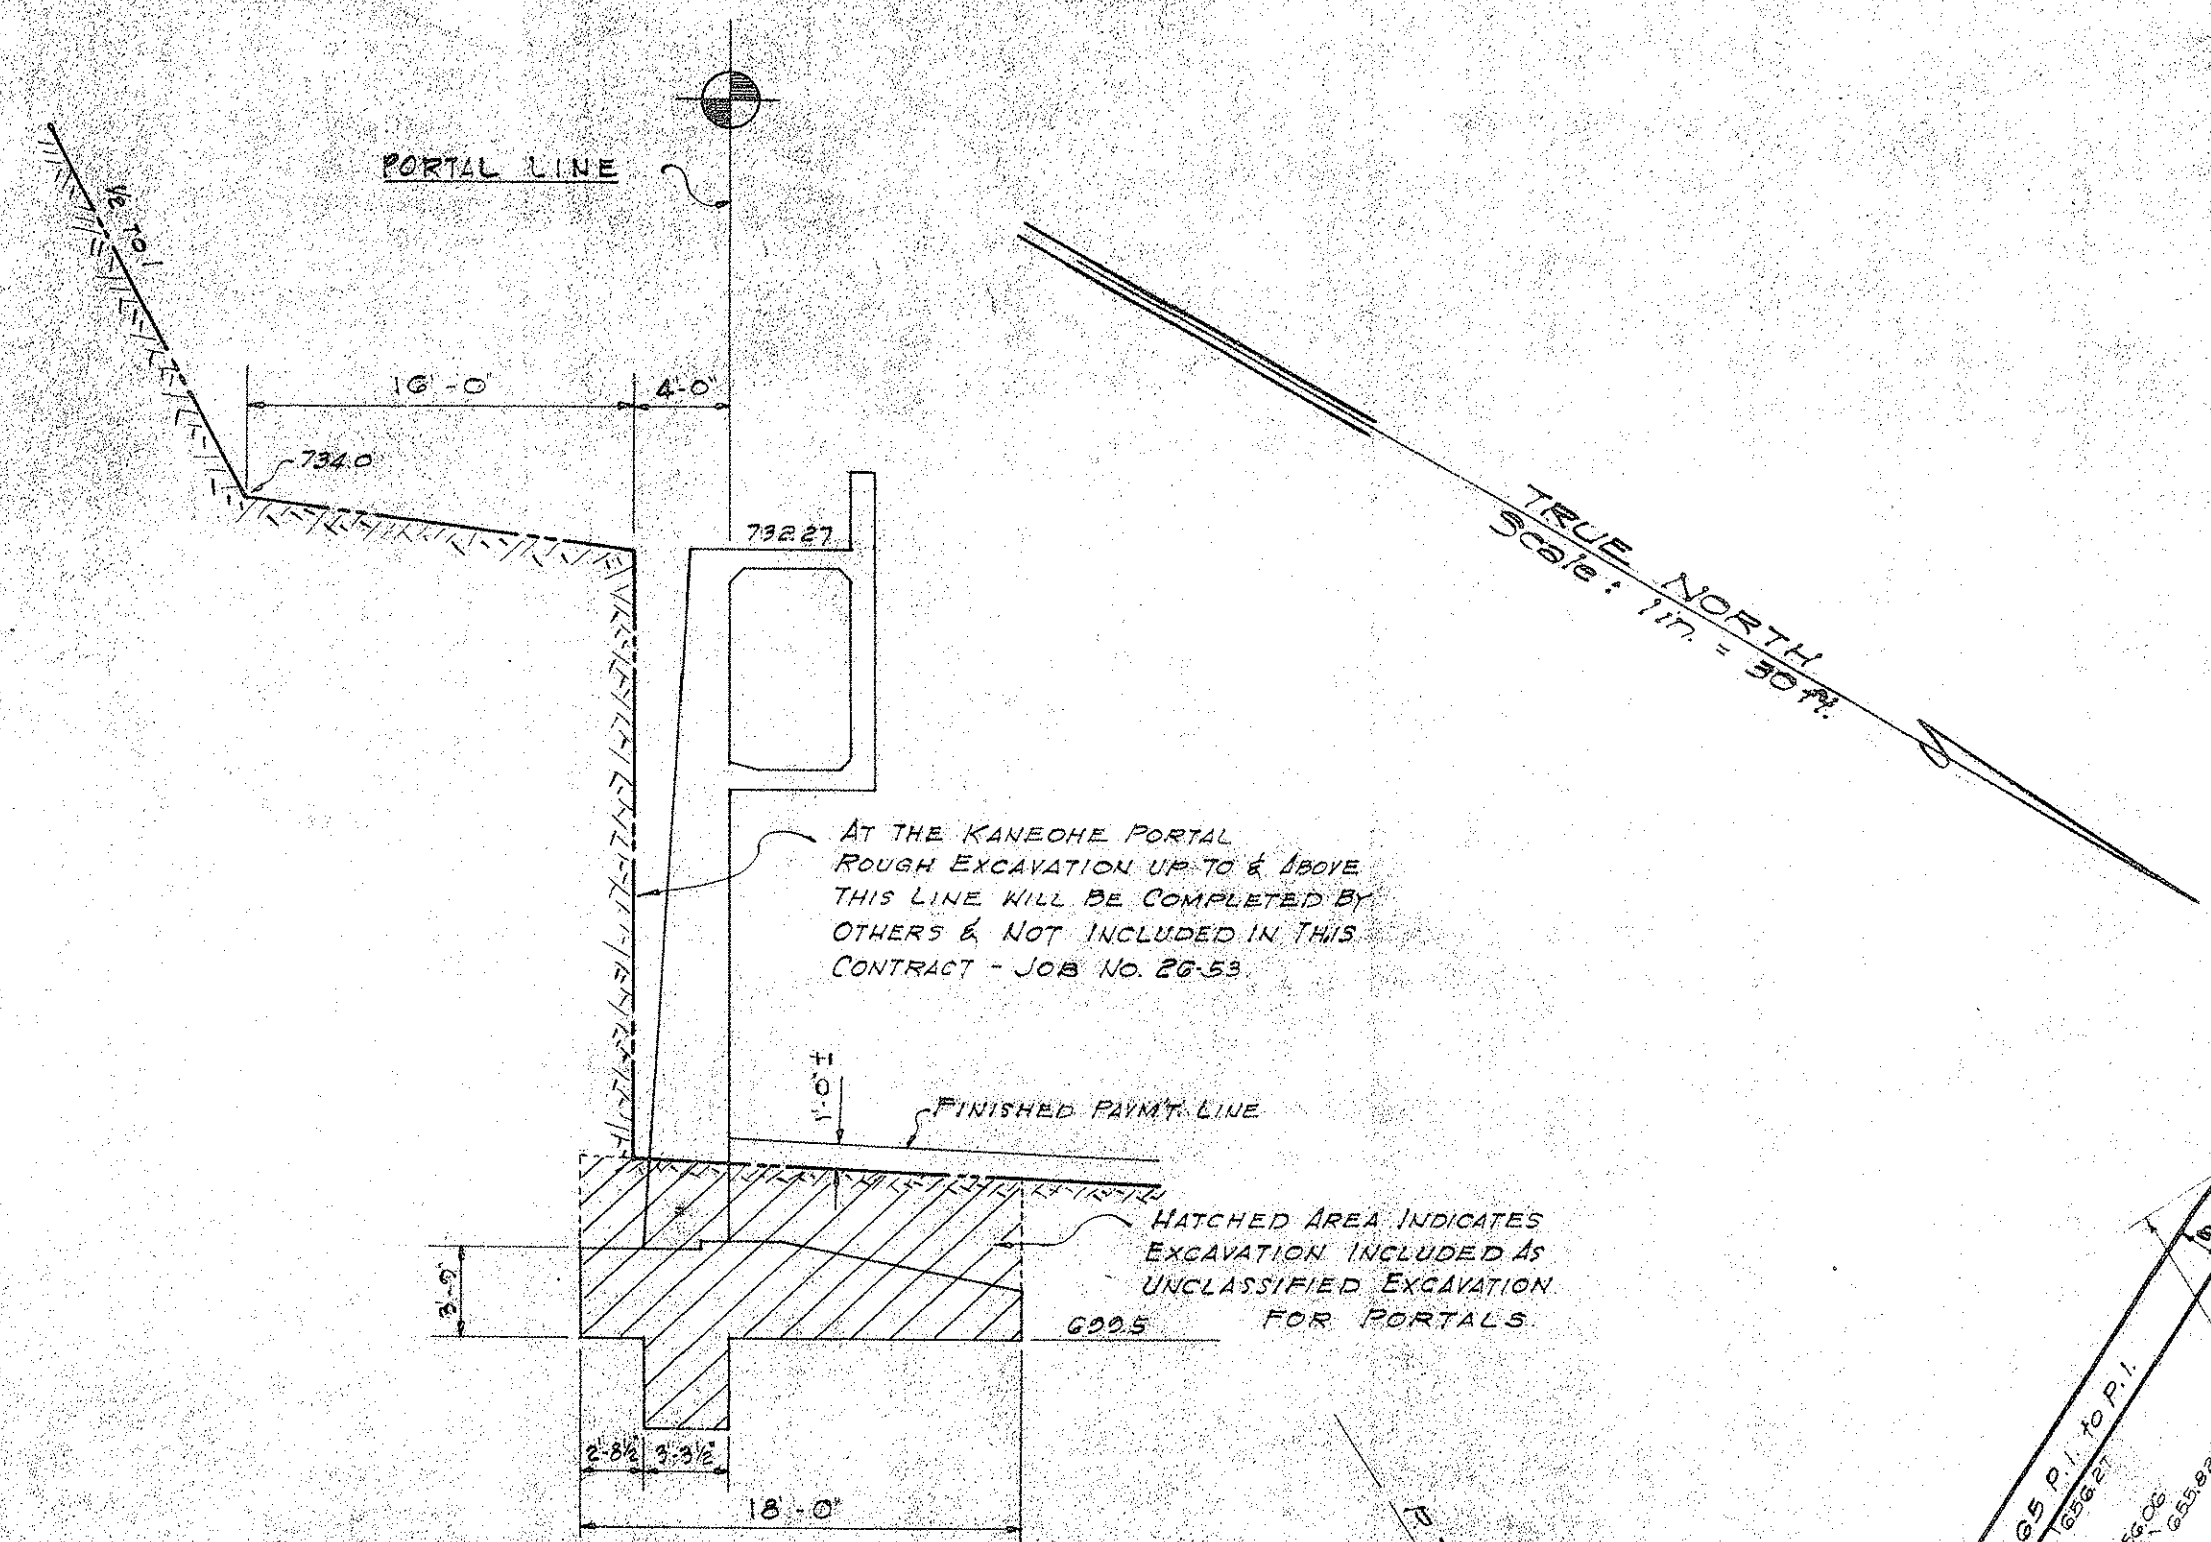


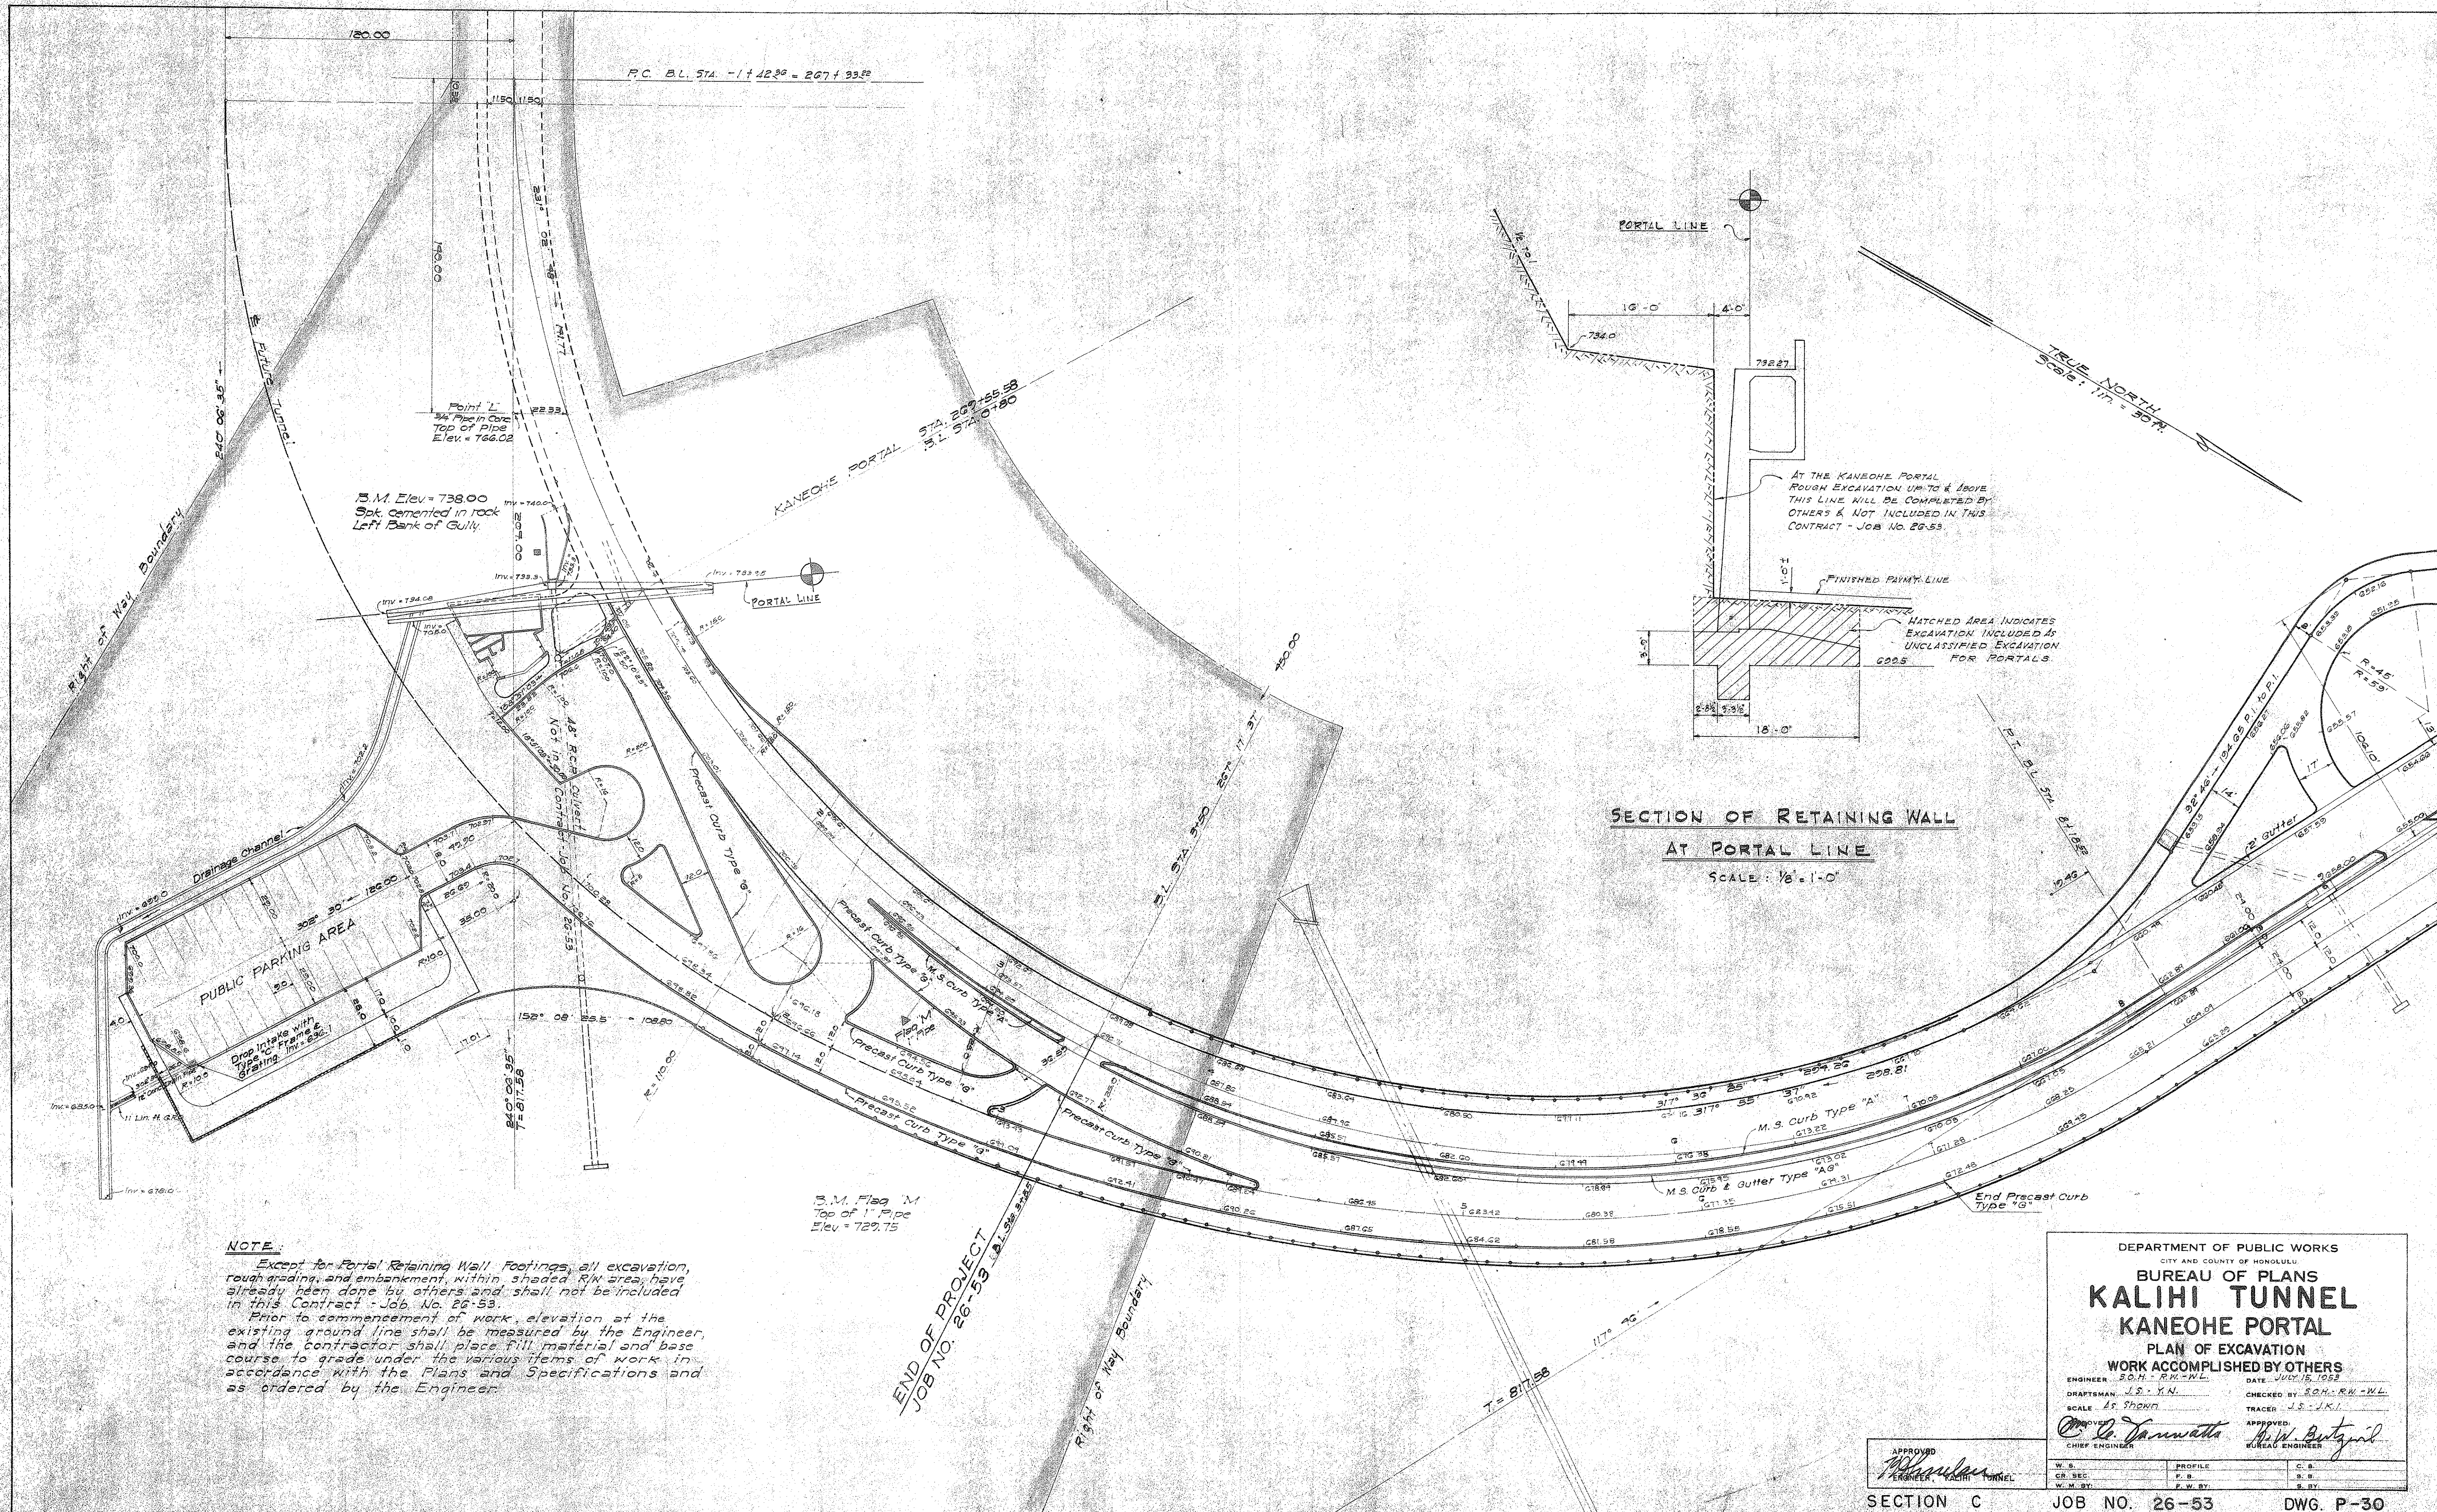

NOTE:
Except for Portal Retaining Wall Footings, all excavation, rough grading, and embankment, within shaded RW area, have already been done by others and shall not be included in this Contract - Job No. 26-53.
Prior to commencement of work, elevation at the existing ground line shall be measured by the Engineer, and the contractor shall place fill material and base course to grade under the various items of work in accordance with the Plans and Specifications and as ordered by the Engineer.

DEPARTMENT OF PUBLIC WORKS
CITY AND COUNTY OF HONOLULU
BUREAU OF PLANS
KALIHI TUNNEL
KANEOHE PORTAL
PLAN OF EXCAVATION
WORK ACCOMPLISHED BY OTHERS

ENGINEER: S.O.H. R.W.-W.L. DATE: JULY 15, 1952
DRAFTSMAN: J.S. Y.N. CHECKED BY: S.O.H. R.W.-W.L.
SCALE: AS SHOWN TRACER: J.S. Y.N.
APPROVED: *[Signature]* *[Signature]*
CHIEF ENGINEER BUREAU ENGINEER

W. S.	PROFILE	C. S.
CR. SEC.	F. S.	S. S.
W. M. BY:	F. W. BY:	S. BY: