


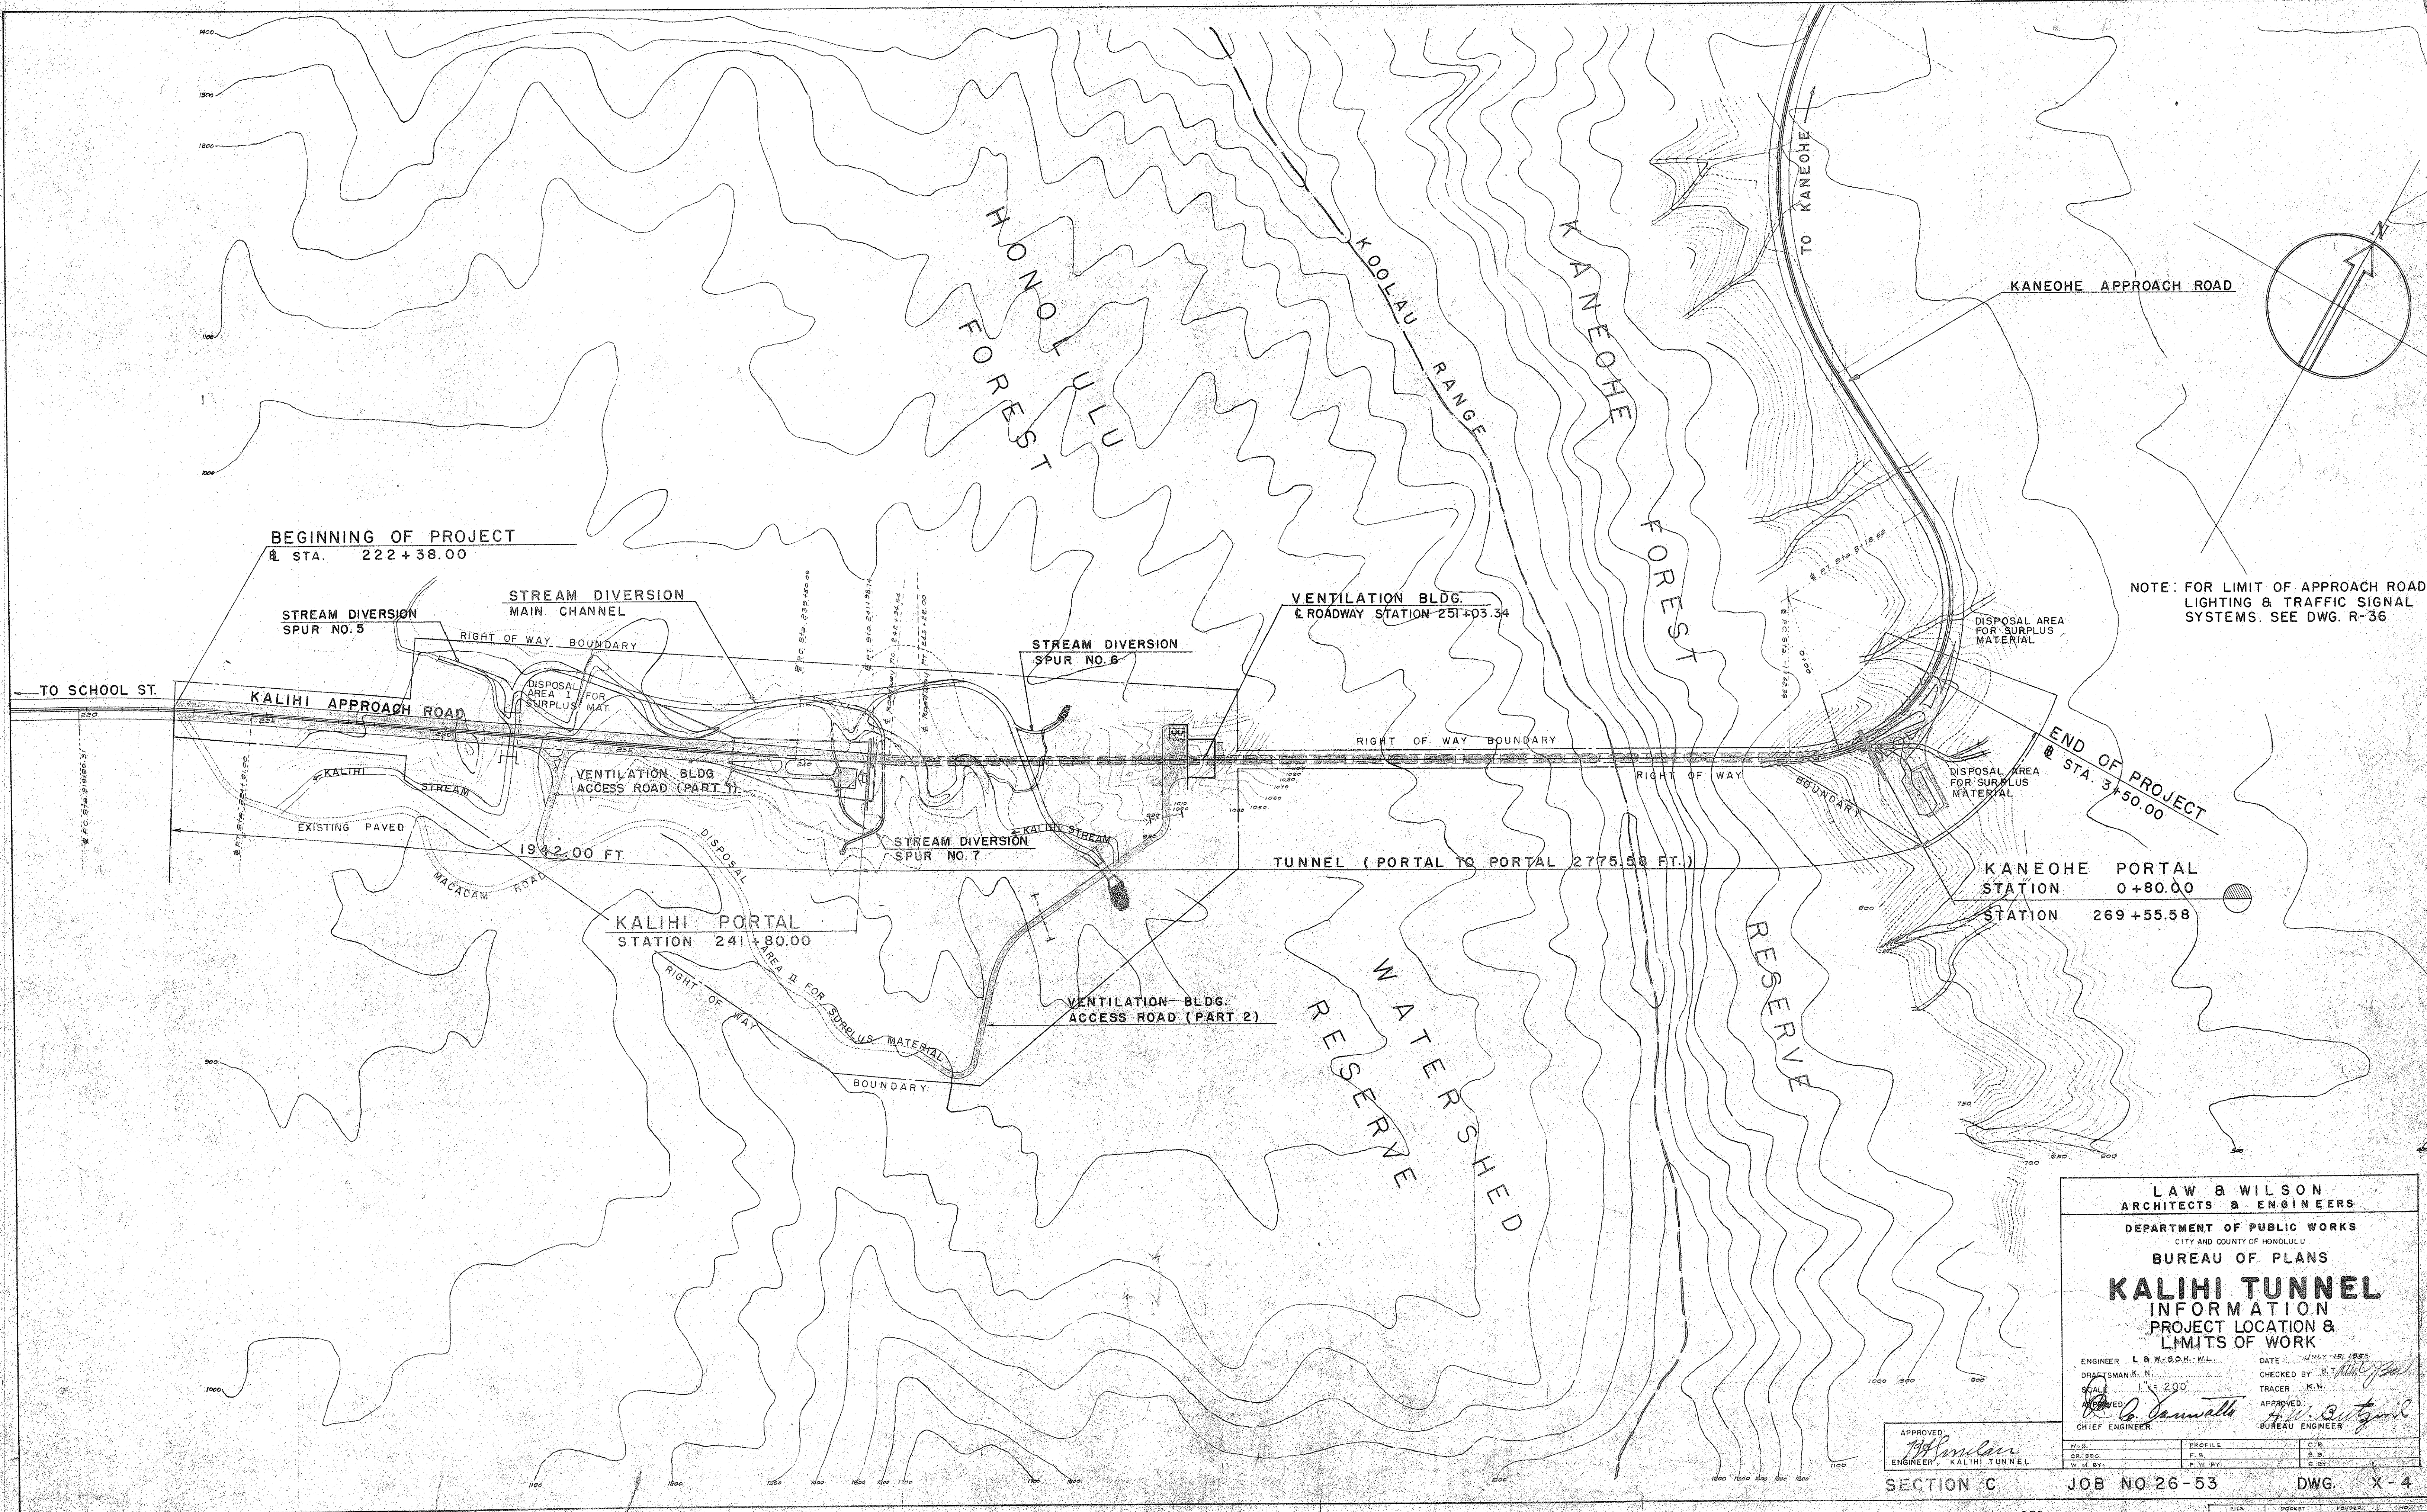

NOTE: FOR LIMIT OF APPROACH ROAD LIGHTING & TRAFFIC SIGNAL SYSTEMS. SEE DWG. R-36

LAW & WILSON
ARCHITECTS & ENGINEERS
CITY AND COUNTY OF HONOLULU
DEPARTMENT OF PUBLIC WORKS
BUREAU OF PLANS
KALIHI TUNNEL
INFORMATION
PROJECT LOCATION &
LIMITS OF WORK

ENGINEER L. A. WILSON
DRAFTSMAN J. N.
SCALE 1" = 200'
APPROVED: *[Signature]*
CHIEF ENGINEER

DATE JULY 15, 1963
CHECKED BY: *[Signature]*
TRACER K.N.
APPROVED: *[Signature]*
BUREAU ENGINEER

APPROVED: <i>[Signature]</i> ENGINEER, KALIHI TUNNEL	PROFILES F.S. W.M.B.Y.	Q.S. F.S. F.W.B.Y.
SECTION C	JOB NO 26-53	DWG. X-4
Sheet No. 4 of 252 Sheets		

FILE	POCKET	FIELD	NO.
7	5	1	4