
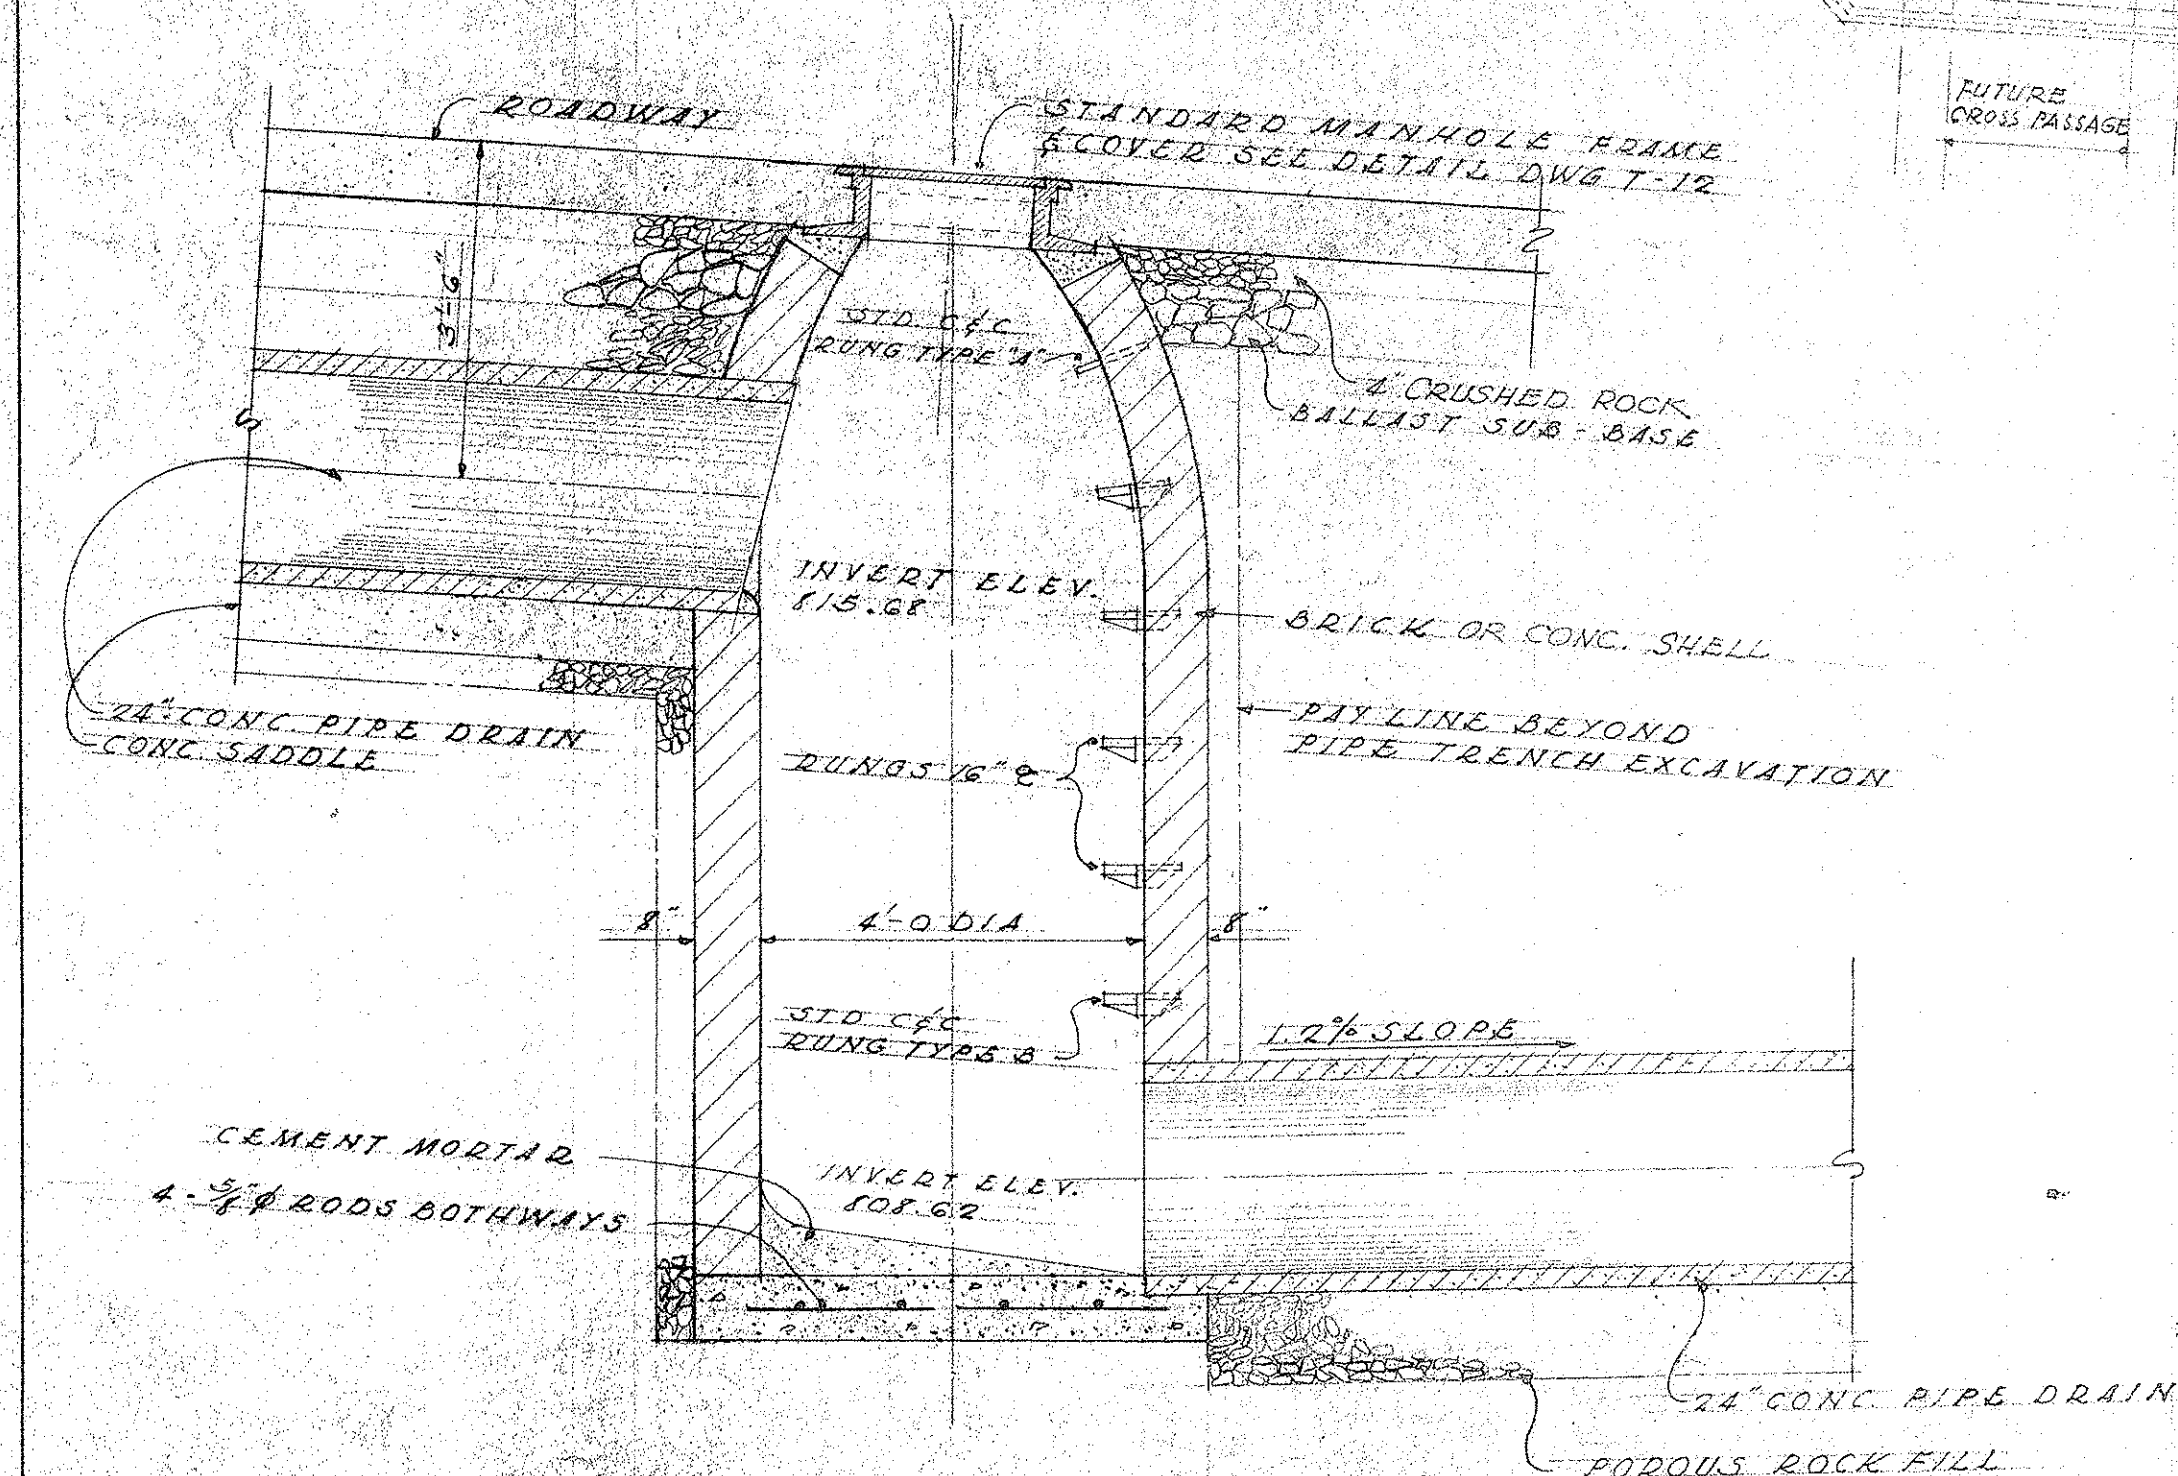


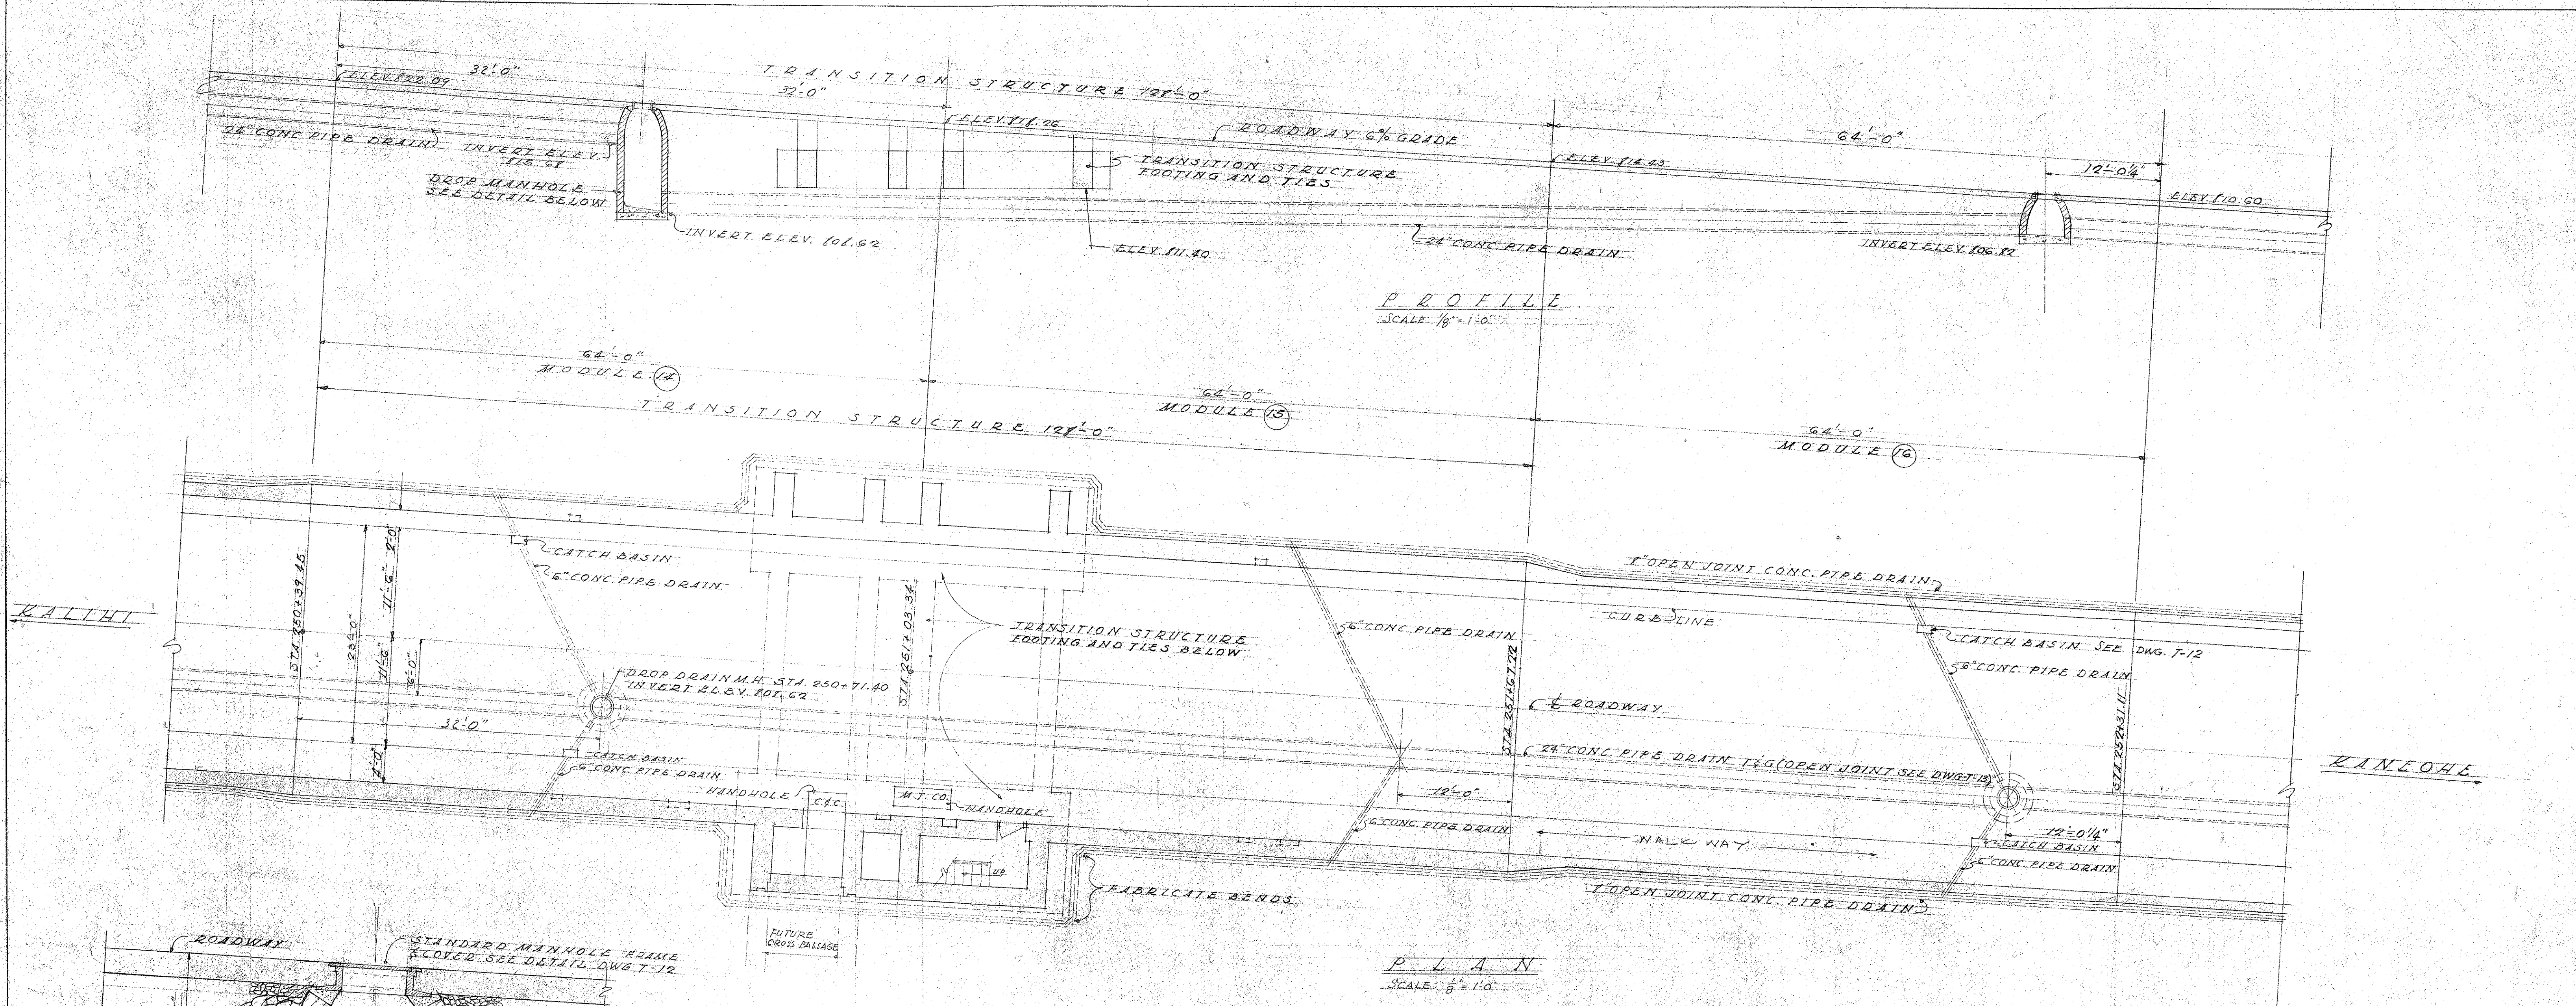

DROP MANHOLE DETAIL
SCALE: 1/2\"/>

LAW & WILSON ARCHITECTS & ENGINEERS			
DEPARTMENT OF PUBLIC WORKS CITY AND COUNTY OF HONOLULU			
BUREAU OF PLANS			
KALIHI TUNNEL			
TUNNEL & SHAFT - TRANSITION			
ROADWAY & DRAINAGE DETAILS			
ENGINEER: L. S. W.	DATE: JULY 15, 1953	CHECKED BY: J. L. [Signature]	
DRAFTSMAN: E. H.	SCALE: AS NOTED	TRACER: F. H.	
APPROVED: [Signature]	CHIEF ENGINEER	BUREAU ENGINEER	

APPROVED: [Signature]	ENGINEER, KALIHI TUNNEL	PROFILE	C. B.
CR. SEC.	W. M. BY:	F. H.	S. B.

SECTION C JOB NO. 26-53 DWG. T-43