



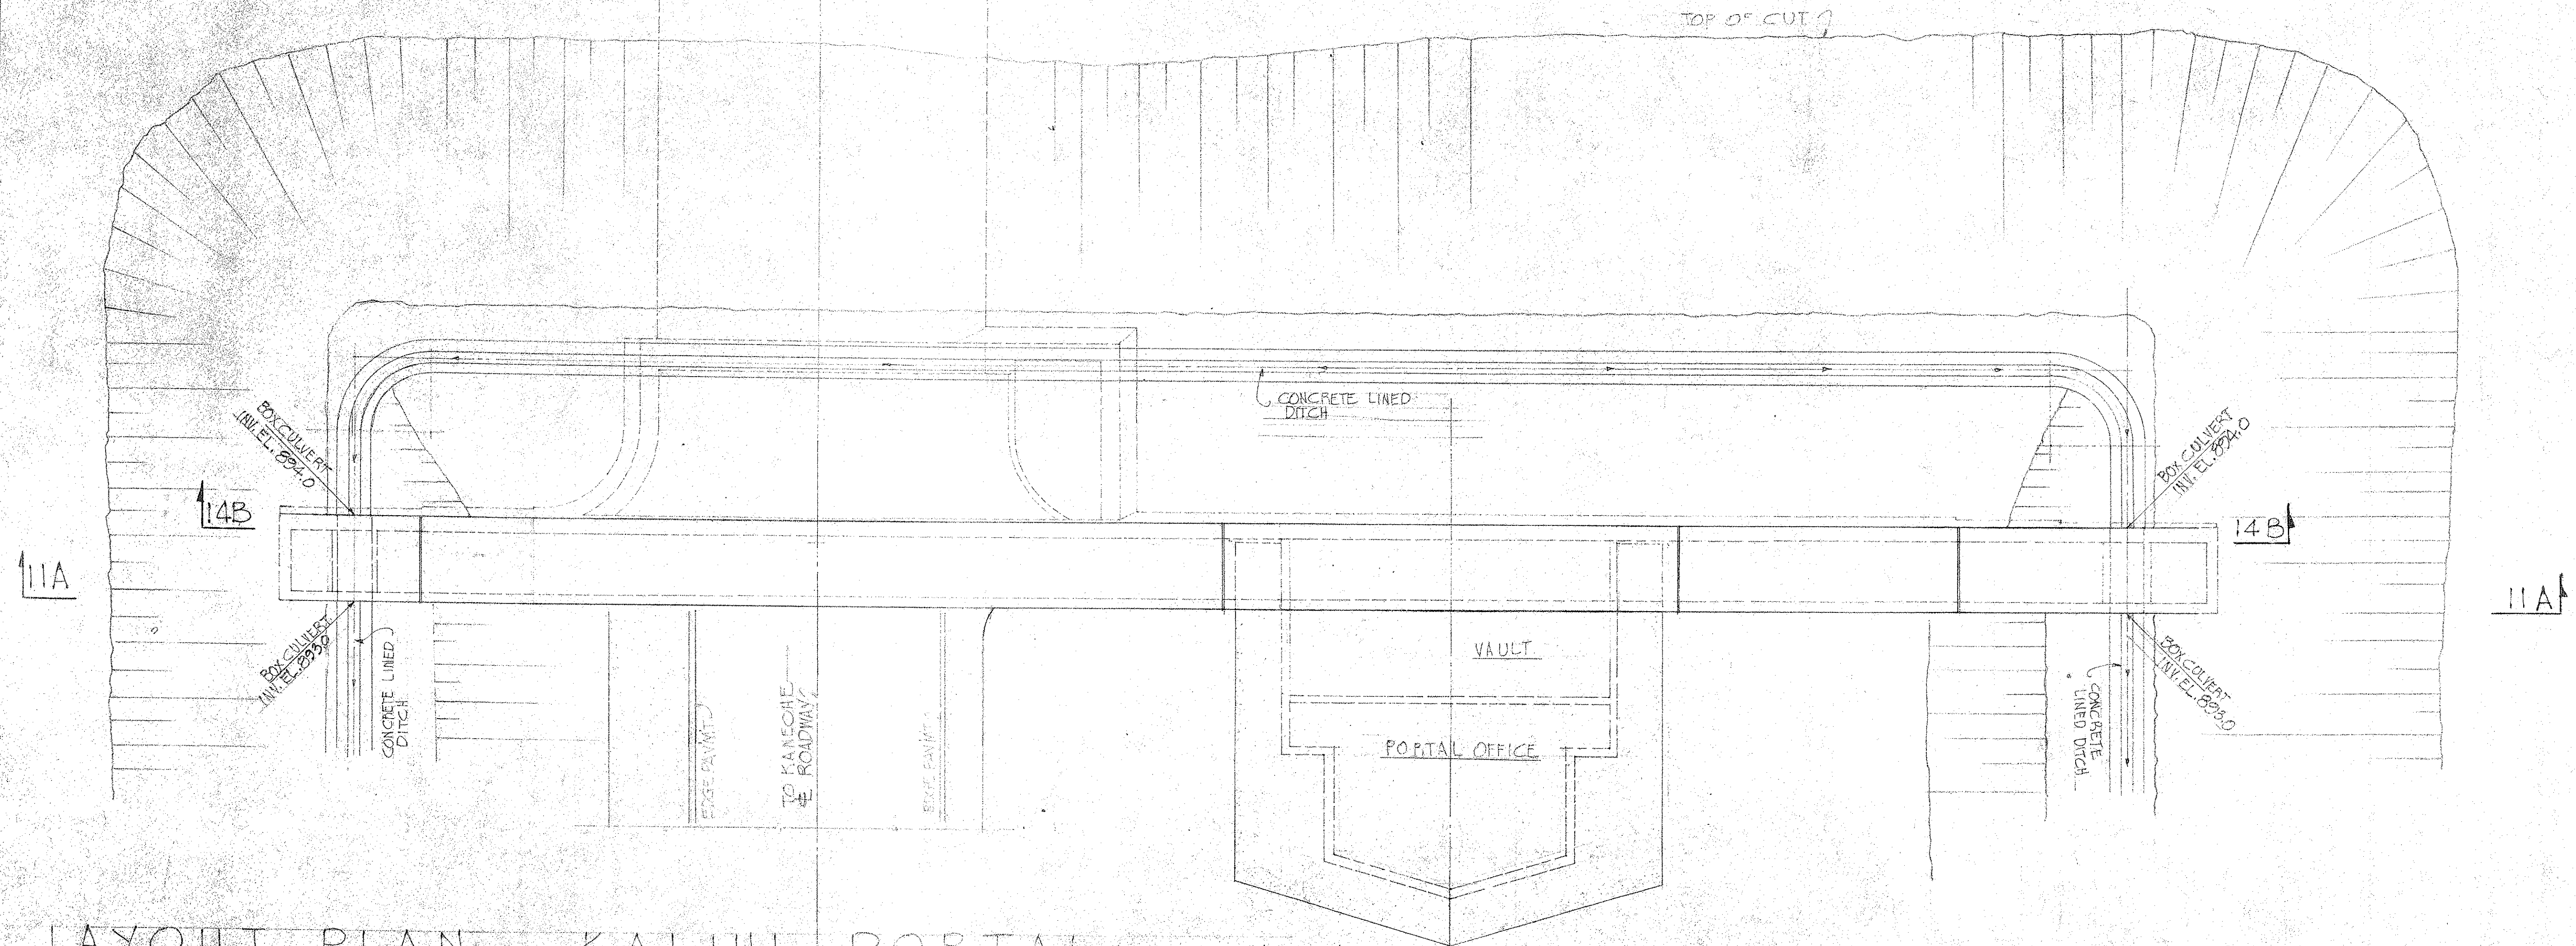

LAYOUT PLAN - KALIHI PORTAL - SCALE: 1/8" = 1'-0"

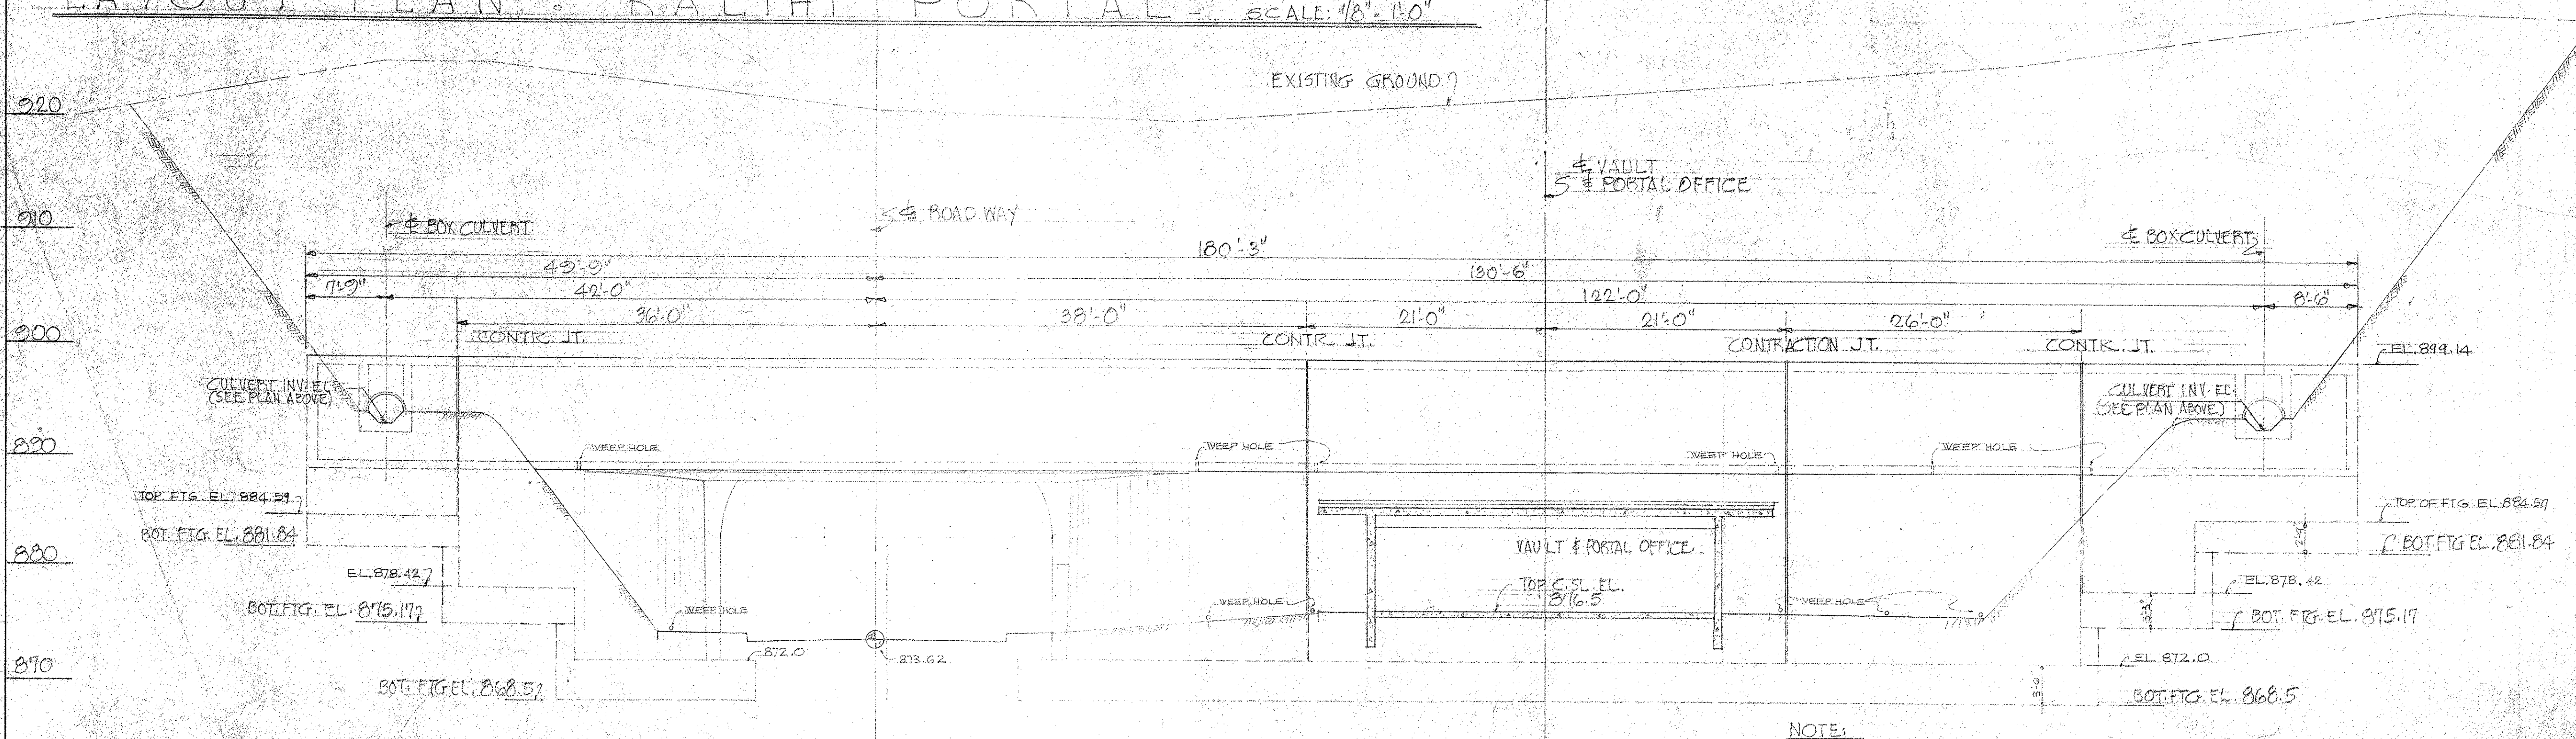

SECTION "11A-11A" - PORTAL ELEVATION - SCALE: 1/8" = 1'-0"

NOTE:
FOR LOCATION OF WEEP HOLES SEE ARCH. DWGS.

LAW & WILSON ARCHITECTS & ENGINEERS			
DEPARTMENT OF PUBLIC WORKS CITY AND COUNTY OF HONOLULU			
BUREAU OF PLANS			
KALIHI TUNNEL			
KALIHI PORTAL - STRUCTURAL LAYOUT PLAN			
ENGINEER: L. B. W.	DATE: JULY 15, 1953	CHECKED BY: <i>[Signature]</i>	
DRAFTSMAN: D. LO	SCALE: 1/8" = 1'-0"	TRACER: J. T. L.	
APPROVED: <i>[Signature]</i> CHIEF ENGINEER	APPROVED: <i>[Signature]</i> BUREAU ENGINEER		
W. S.	PROFILE	C. B.	
OR. SEC.	F. S.	S. B.	
W. N. BY:	F. W. BY:	S. BY:	