


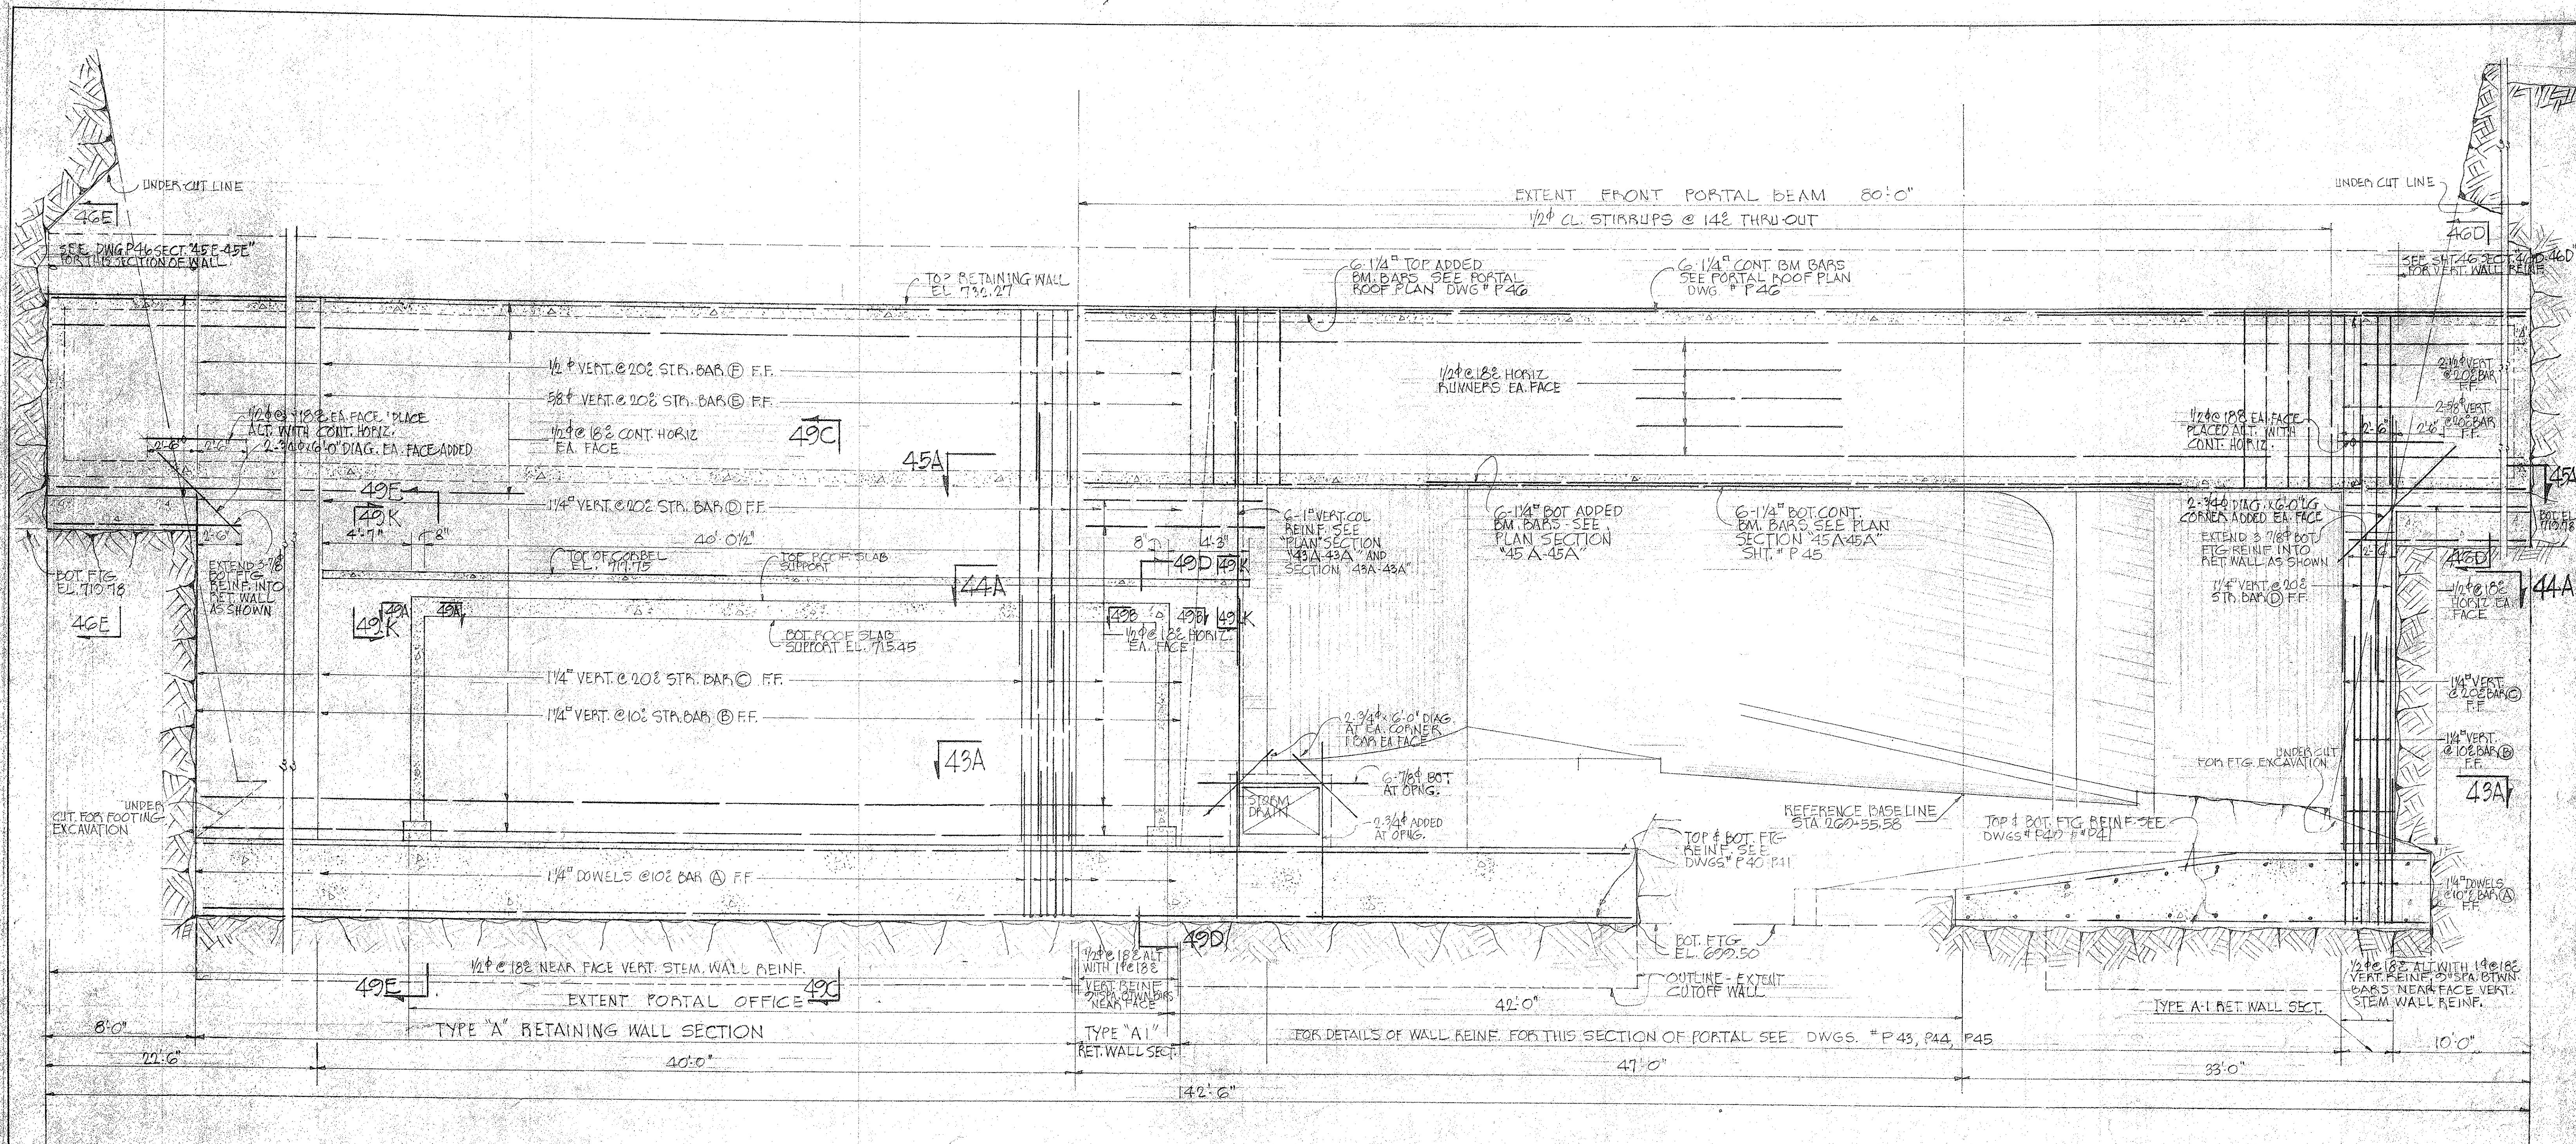

ELEVATION "48A-48A" (SHOWING ARRANGEMENT OF RETAINING WALL STEM REINFORCEMENT)

SCALE: 1/4"=1'-0"

LAW & WILSON ARCHITECTS & ENGINEERS DEPARTMENT OF PUBLIC WORKS CITY AND COUNTY OF HONOLULU BUREAU OF PLANS			
KALIHI TUNNEL KANEHOE PORTAL-STRUCTURAL PORTAL WALL ELEVATION			
ENGINEER: L. W. D. L.	DATE: JULY 15, 1953	CHECKED BY: D. J. L.	TRACER: J. L. L.
DRAFTSMAN: J. L. L.	SCALE: 1/4"=1'-0"	APPROVED: J. L. L.	BUREAU ENGINEER: J. L. L.
W. S. OR SEC.	PROFILE	C. B.	
W. M. BY:	F. W. BY:	S. B.	
SECTION C JOB NO. 26-53 DWG. P-48			

APPROVED: J. L. L.
ENGINEER, KALIHI TUNNEL