


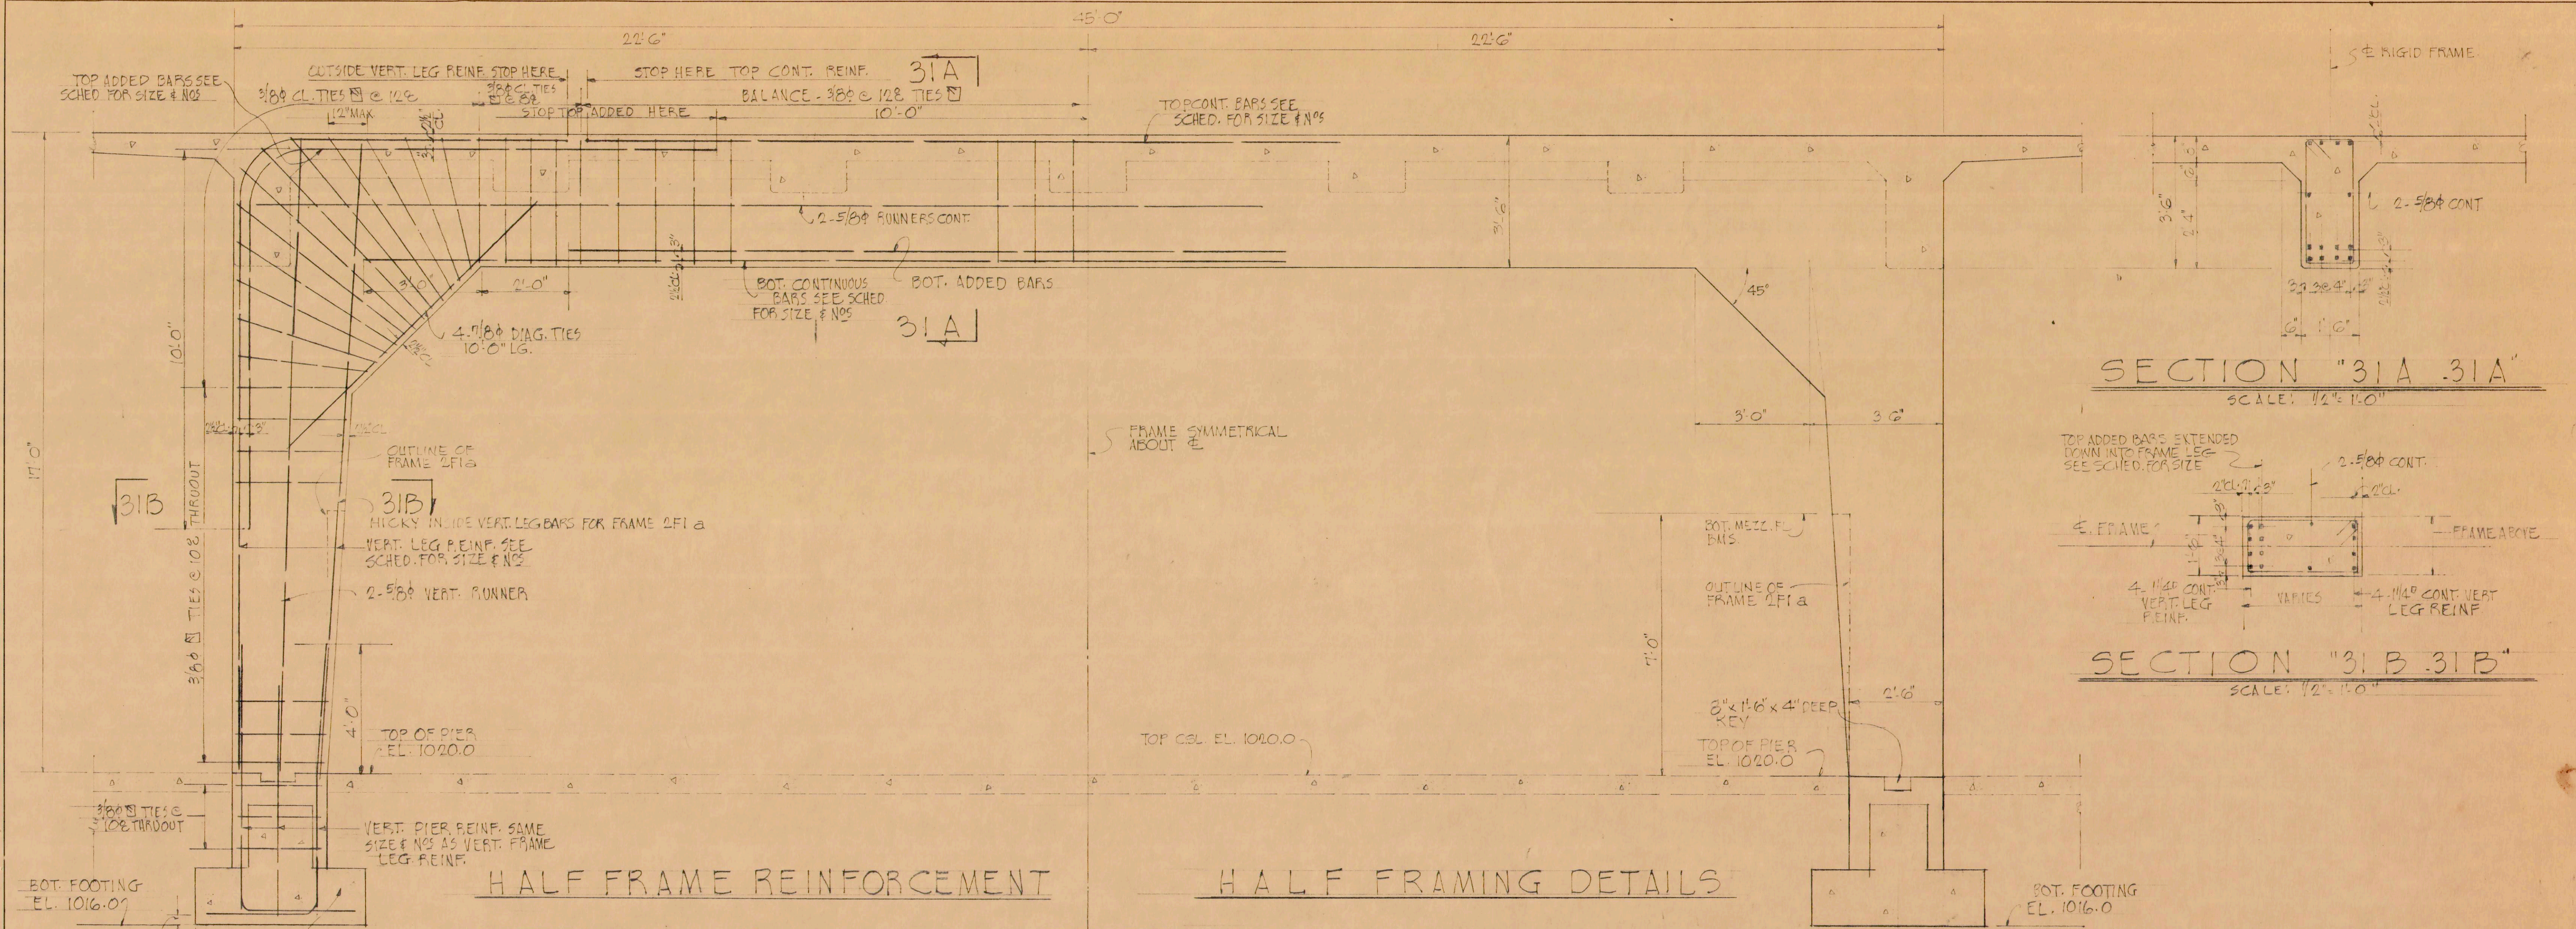

SECOND FLOOR FRAMES AND GIRDER SCHEDULE												
MARK	SIZE		BOTTOM REINFORCEMENT		TOP REINFORCEMENT		STIRRUPS			FRAME LEG REINF.		
	WIDTH	DEPTH	ADDED	CONT.	ADDED BOTH ENDS	CONT.	SIZE	TYPE	SPACING	VERT.	TIES	PIER REINF.
2F1 *	18	42	4-1 [□]	4-1 1/4 [□]	4-1 [□]	4-1 1/4 [□]	3/8	□	SEE DETAIL	8-1 1/4 [□]	SEE DETAIL	8-1 1/4 [□]
2F2	18	42	4-1 [□]	4-1 1/4 [□]	4-1 [□]	4-1 1/4 [□]	3/8	□	00 00	8-1 1/4 [□]	00 00	8-1 1/4 [□]
2F3	18	42	4-1 1/8 [□]	4-1 1/4 [□]	4-1 1/8 [□]	4-1 1/4 [□]	3/8	□	00 00	8-1 1/4 [□]	00 00	8-1 1/4 [□]
2G1	18	42	4-1 1/8 [□]	4-1 1/4 [□]	—	4-1 [□]	3/8	□	00 00			

*2F1a SIMILAR EXCEPT AS NOTED ON TYPICAL DETAIL

LAW & WILSON
ARCHITECTS & ENGINEERS
DEPARTMENT OF PUBLIC WORKS
CITY AND COUNTY OF HONOLULU
BUREAU OF PLANS

KALIHI TUNNEL
VENTILATION BLDG. - STRUCTURAL
RIGID FRAME DETAILS

ENGINEER: L. B. W. D. L.
DRAFTSMAN: F. C.
SCALE: 1/2" = 1'-0"

DATE: JULY 13, 1953
CHECKED BY: D. L. [Signature]
TRACER: [Signature]
APPROVED: [Signature]
CHIEF ENGINEER: [Signature]
BUREAU ENGINEER: [Signature]

W. S. CR. SEC. W. M. BY. PROFILE F. B. F. W. BY. C. B. S. B. S. BY.

SECTION C JOB NO. 26-53 DWG. VB-31