
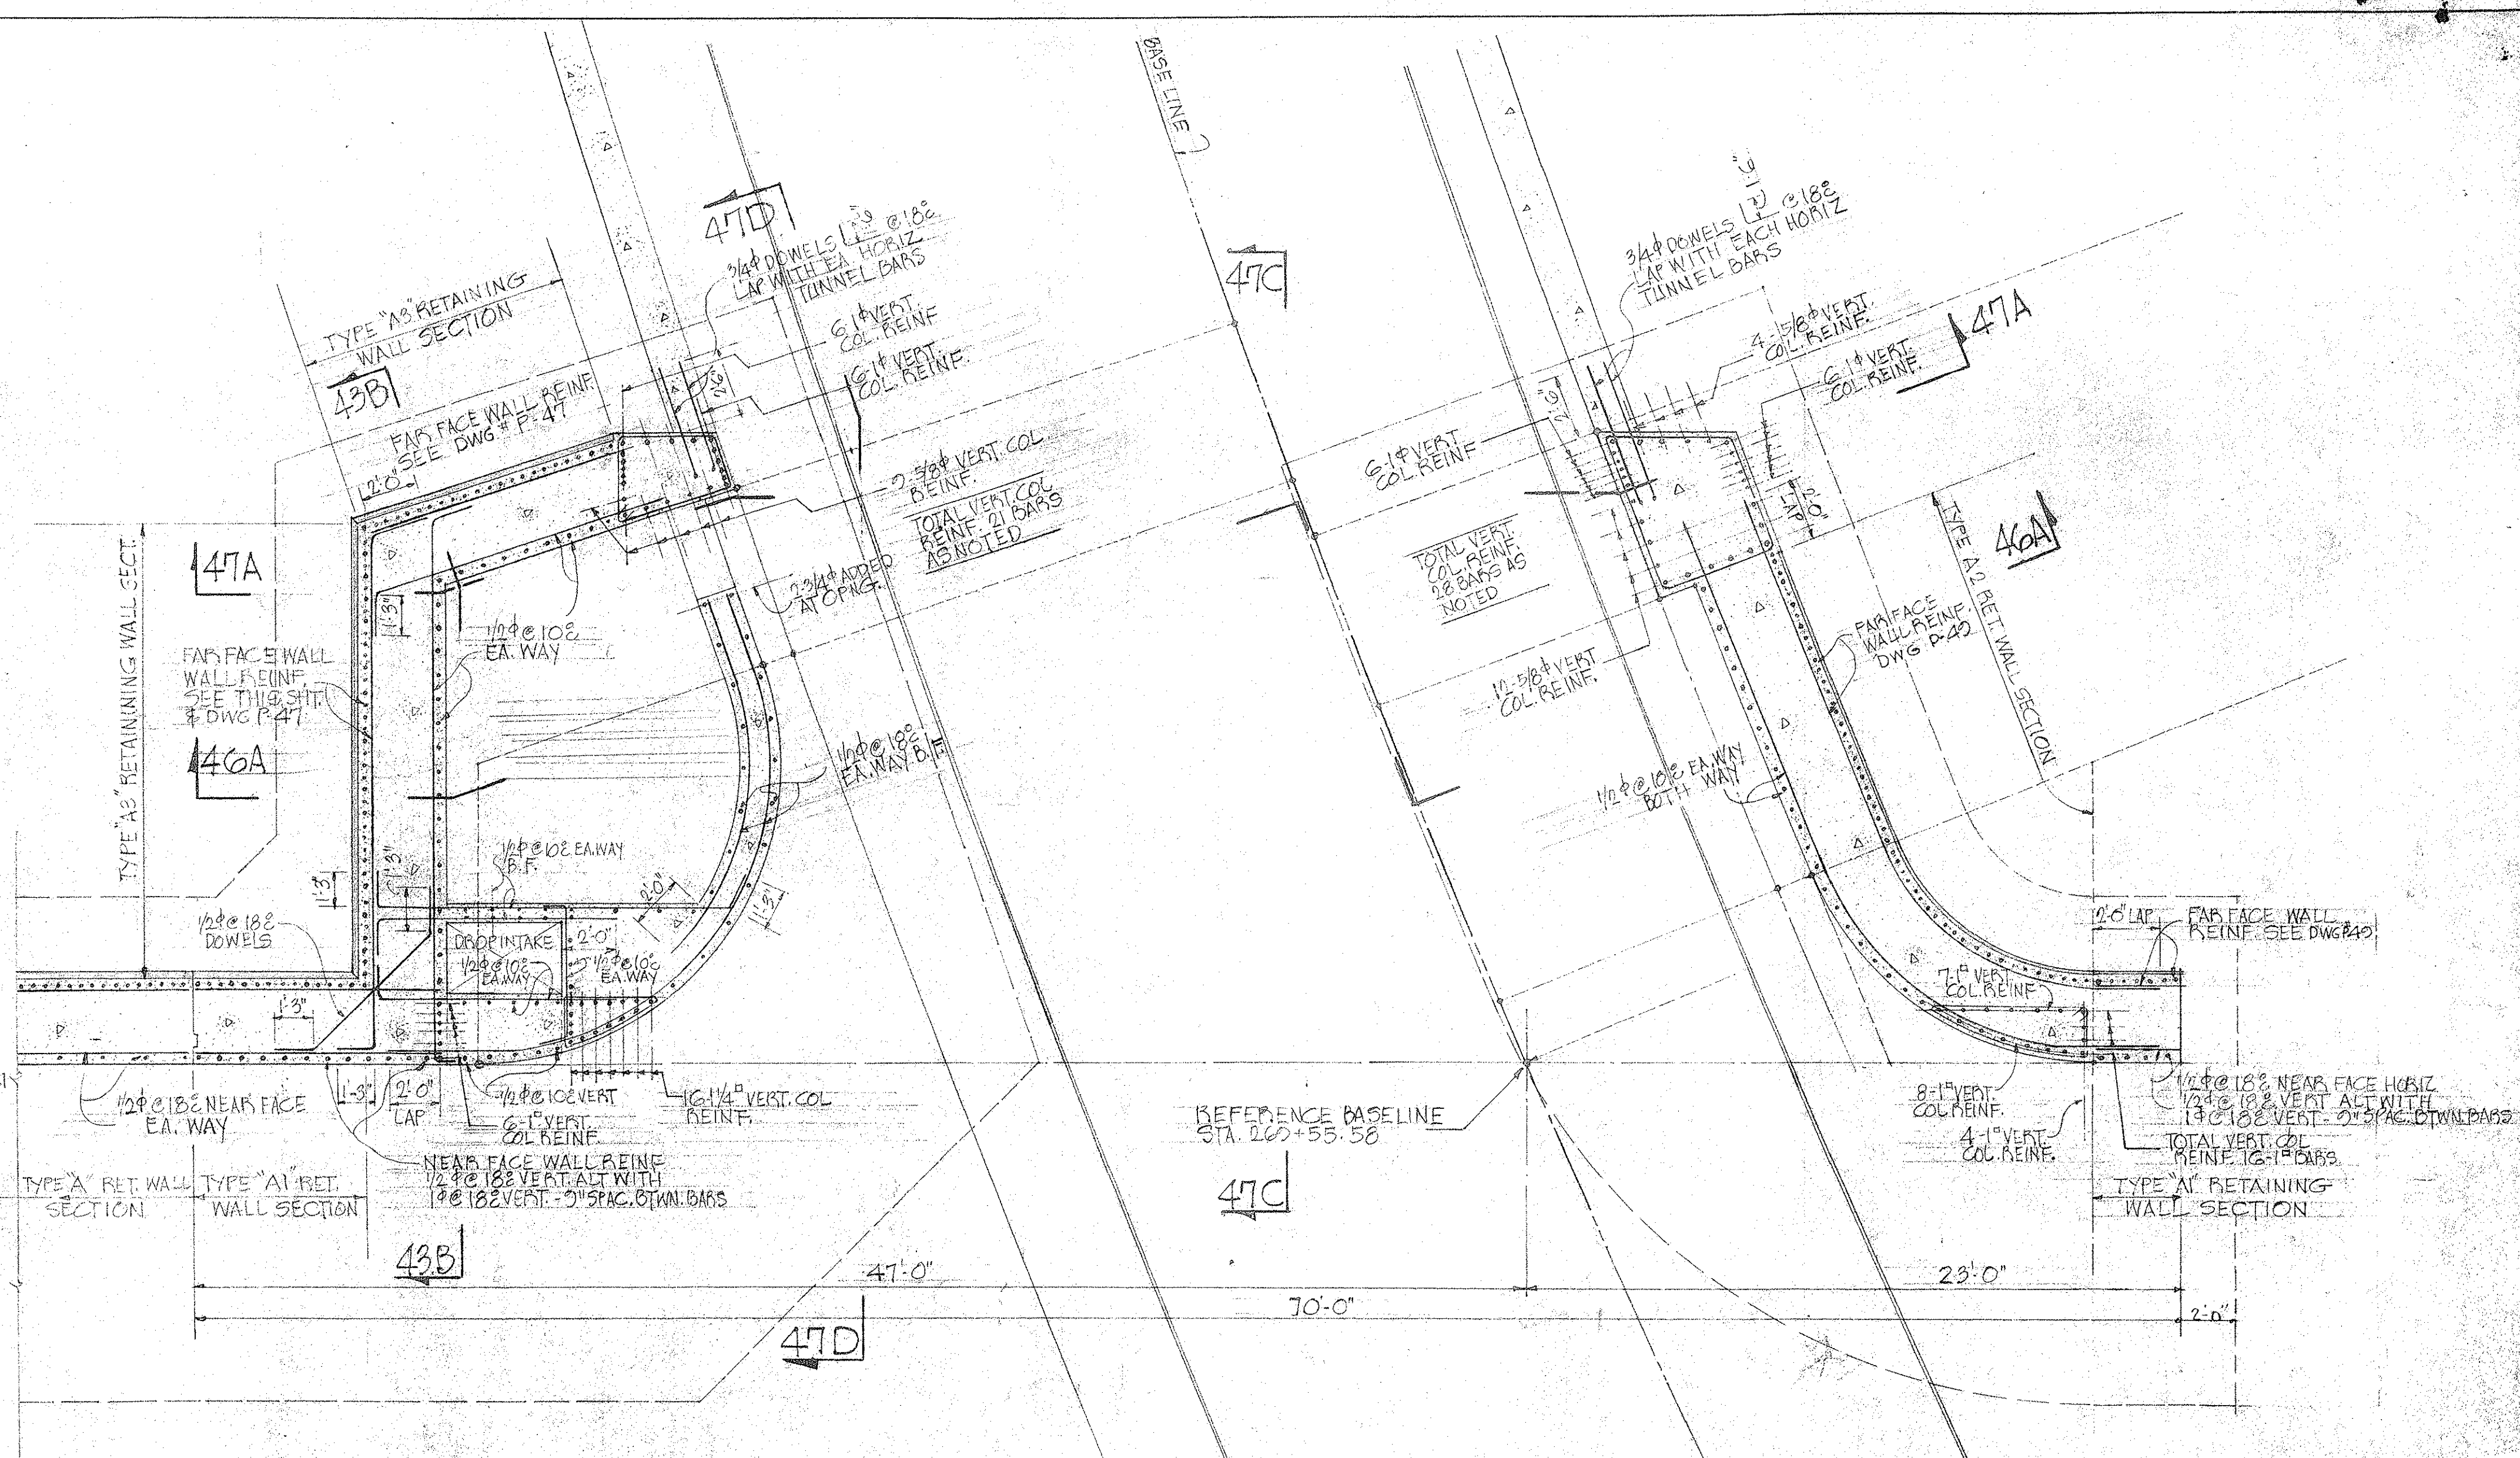


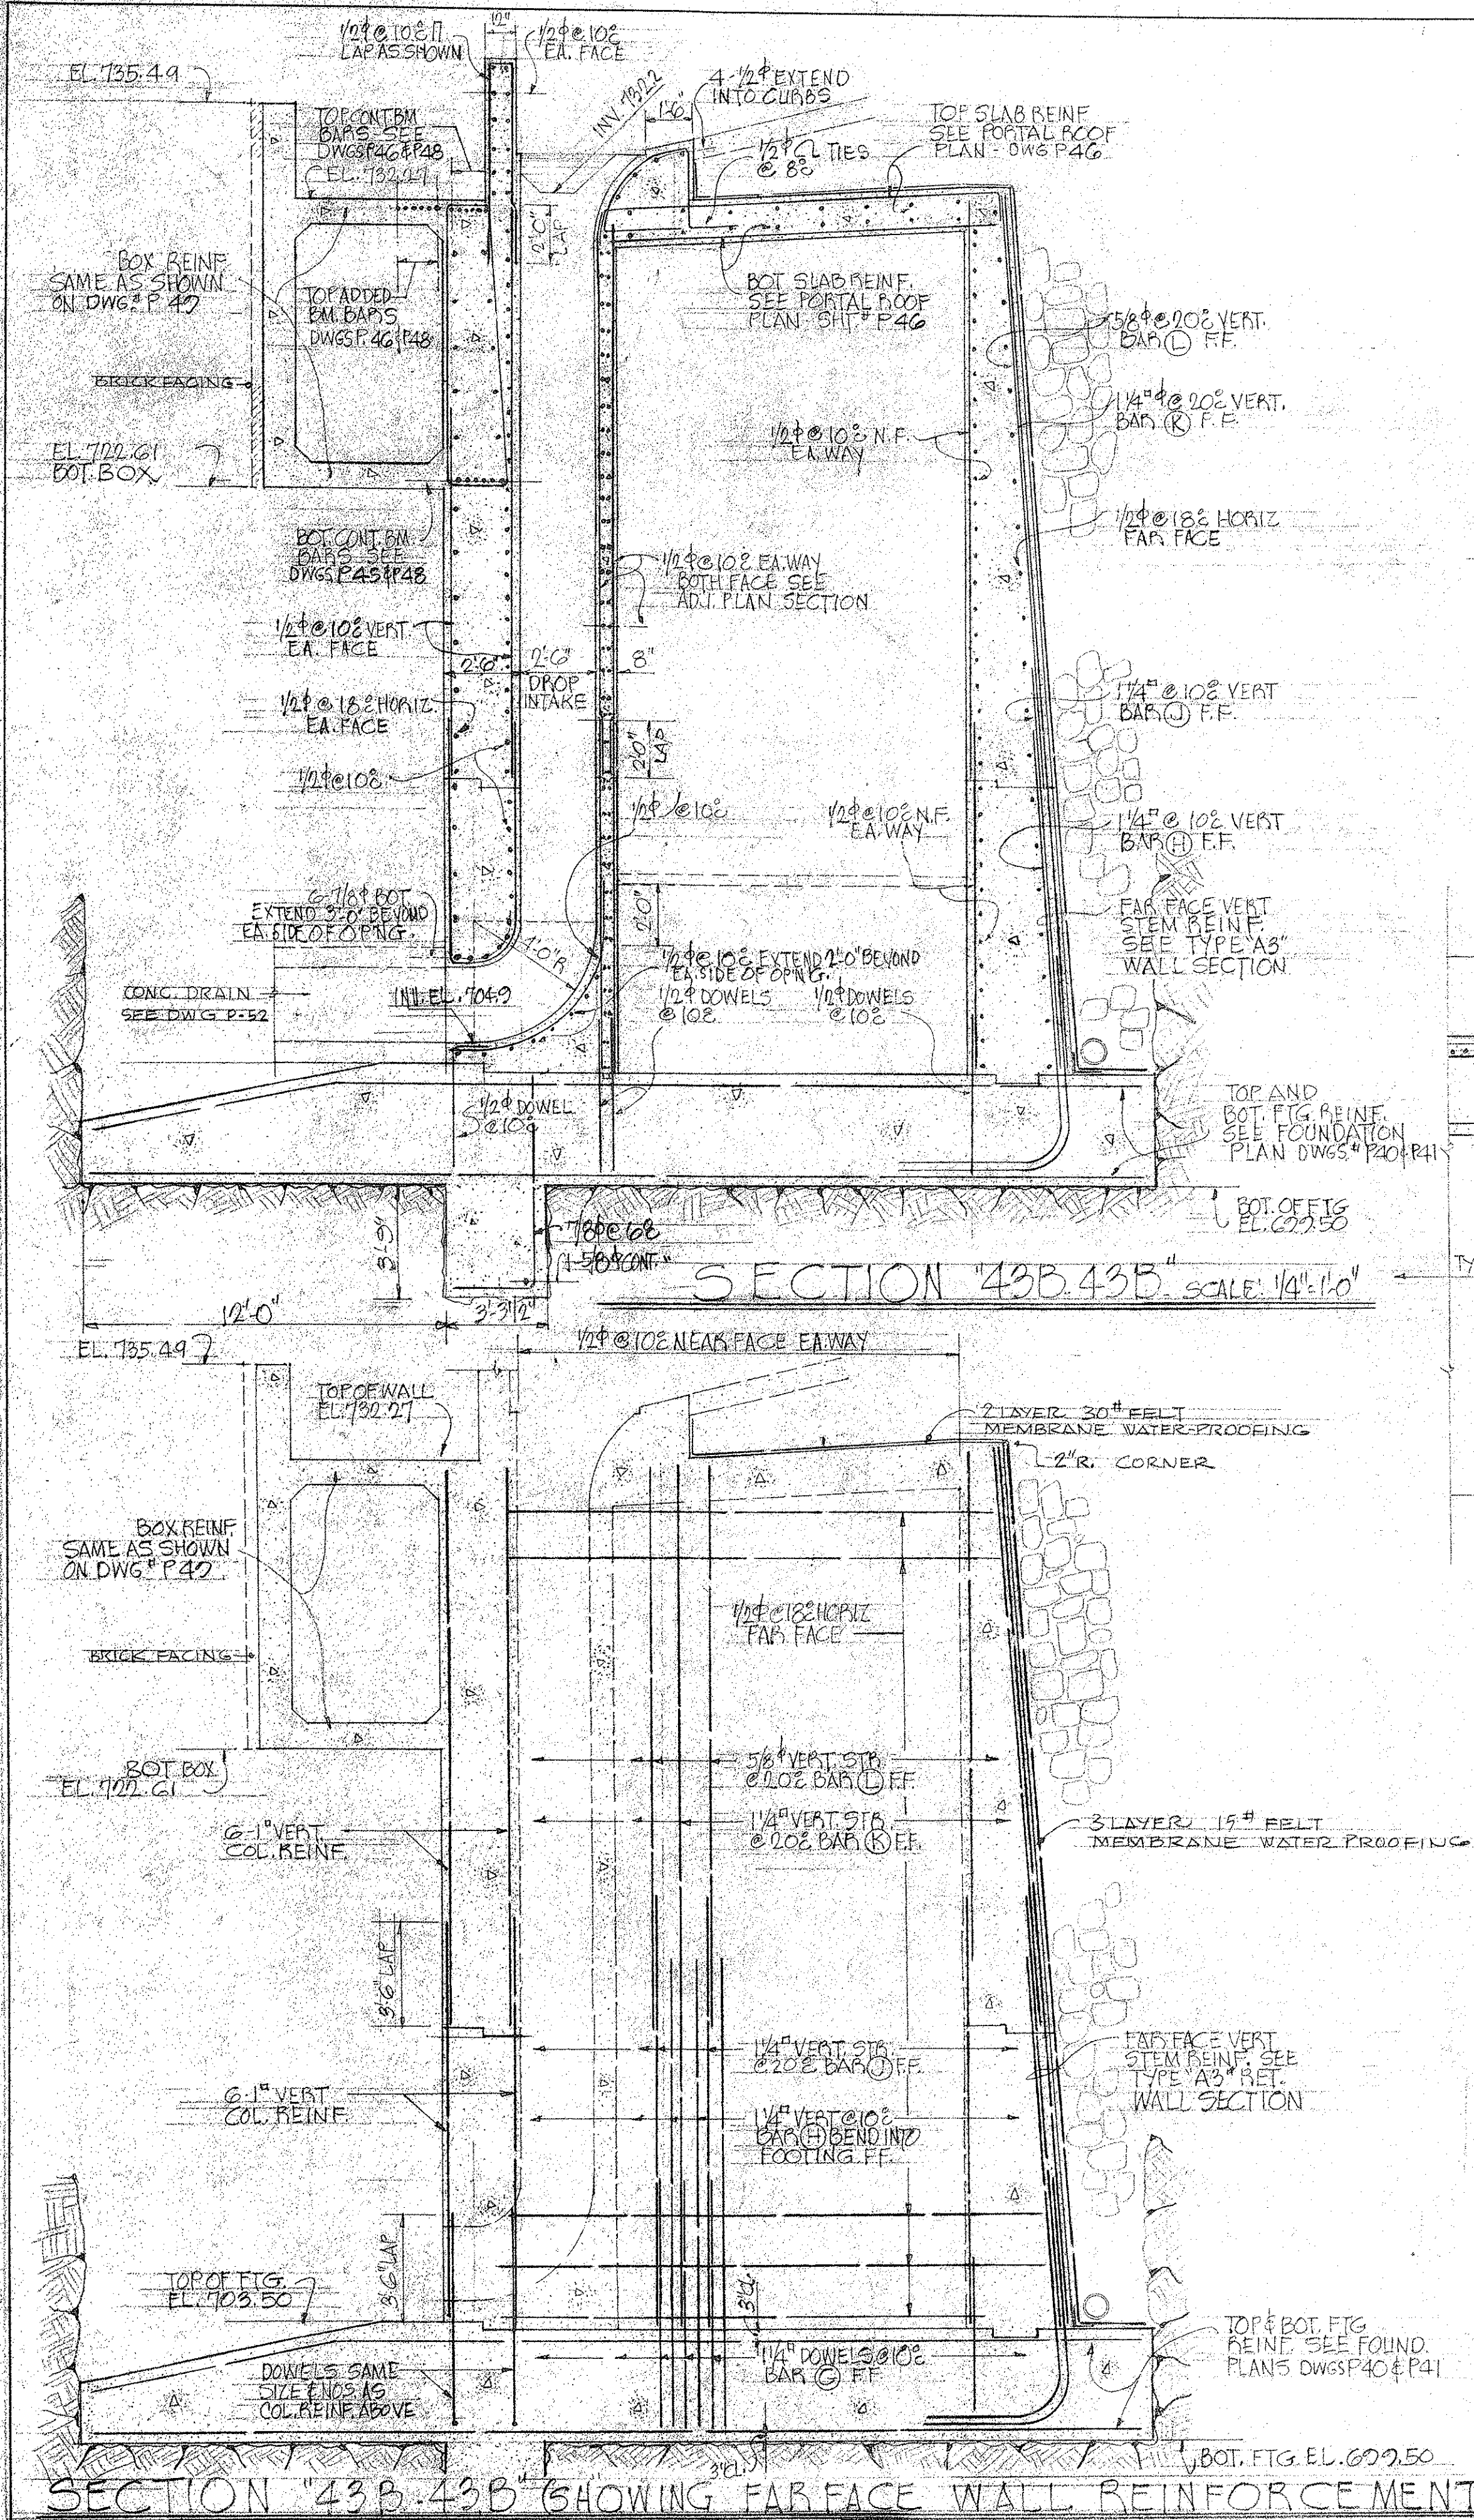

NOTE: FOR PORTAL WALL DATA SEE DWG. # P-42.

PLAN SECTION 43A-43A SCALE: 1/4"=1'-0"

NOTES

- REFERENCE:
- FOR LOCATION OF CORRESPONDING SECTION "43A-43A" SEE DWG. # P-48.
 - FOR TYPICAL SECTION DETAIL OF RETAINING WALL TYPES "A", "A1", "A2" SEE DWG. # P-49.
 - FOR TYPICAL SECTION DETAIL OF RETAINING WALL TYPE "A3" SEE DWG. # P-47.

LAW & WILSON
ARCHITECTS & ENGINEERS
DEPARTMENT OF PUBLIC WORKS
CITY AND COUNTY OF HONOLULU
BUREAU OF PLANS

KALIHI TUNNEL
KANE OHE PORTAL-STRUCTURAL
TUNNEL ENTRANCE
PLAN & SECTIONS

ENGINEER: J. B. W. D. L. DATE: JULY 15, 1959
DRAFTSMAN: J. V. I. O. CHECKED BY: D. L. Paul
SCALE: 1/4"=1'-0" TRACER:
APPROVED: [Signature] APPROVED: [Signature]
CHIEF ENGINEER BUREAU ENGINEER

W. S.	PROFILE	C. B.
CR. SEC.	F. B.	S. B.
W. M. BY.	F. W. BY.	S. BY.

SECTION C JOB NO. 26-53 DWG. P-43