

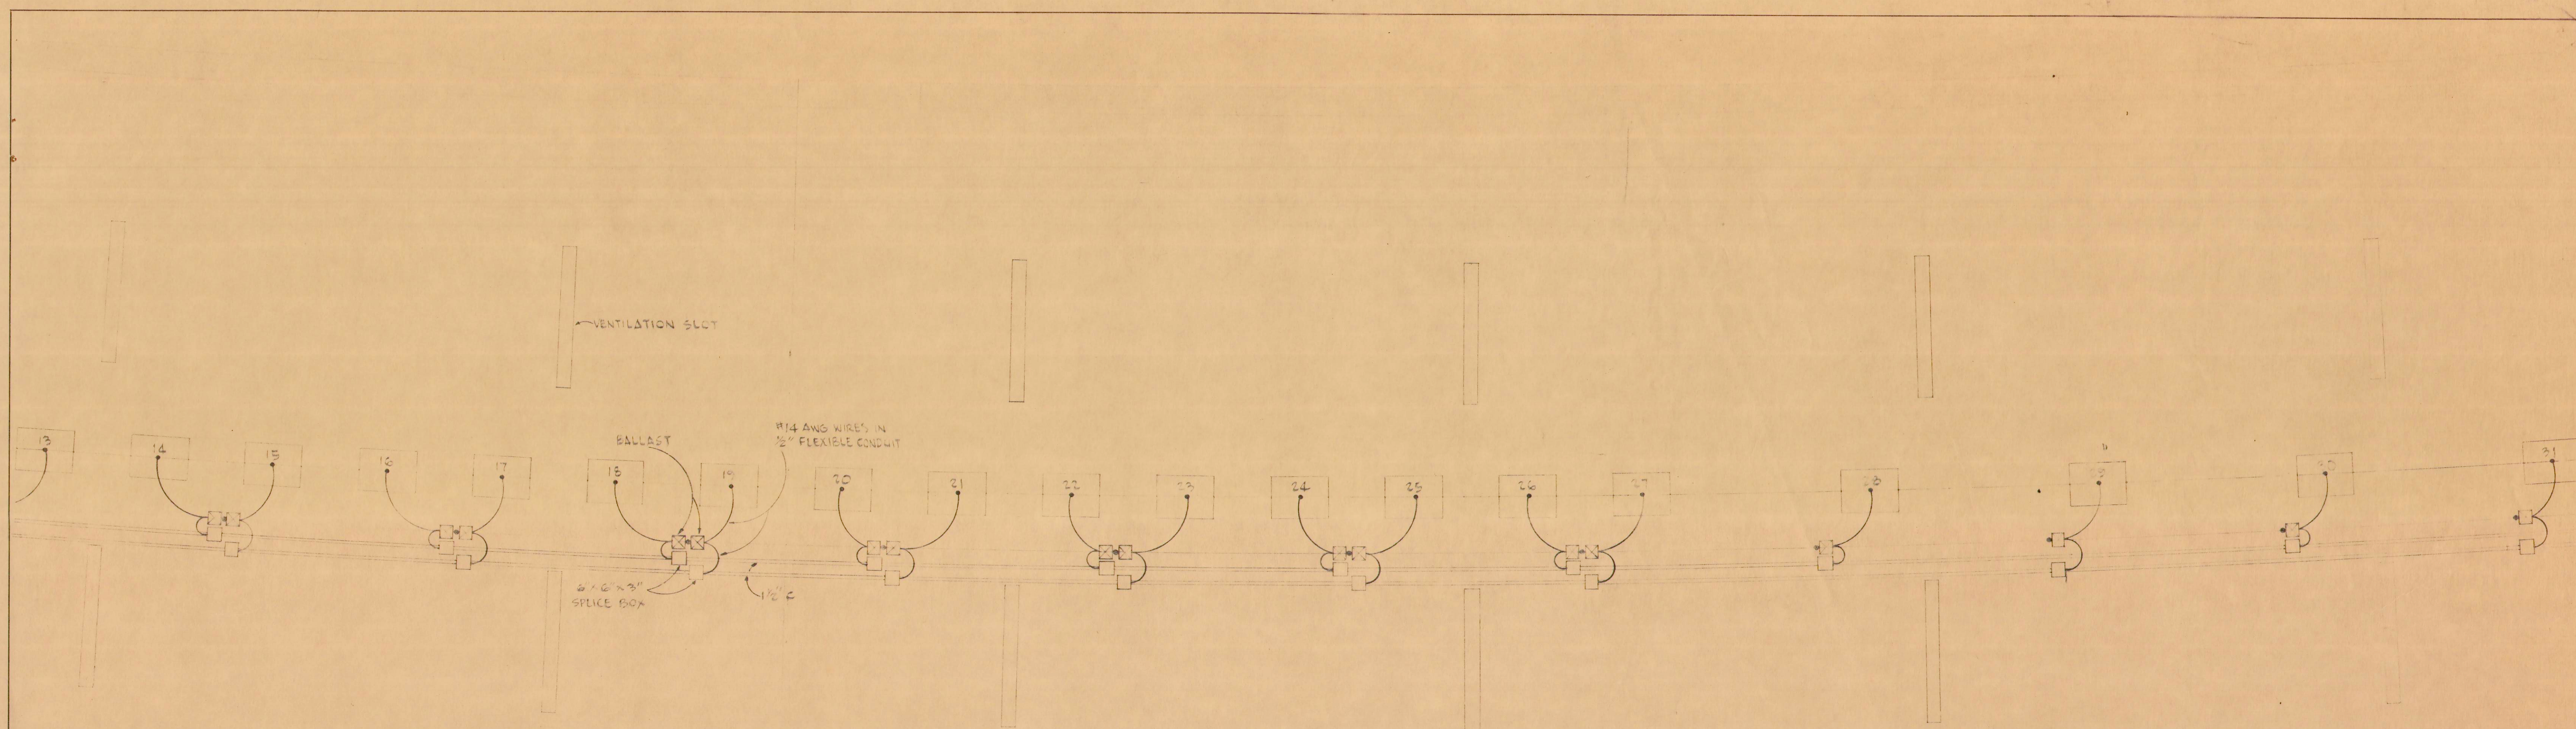


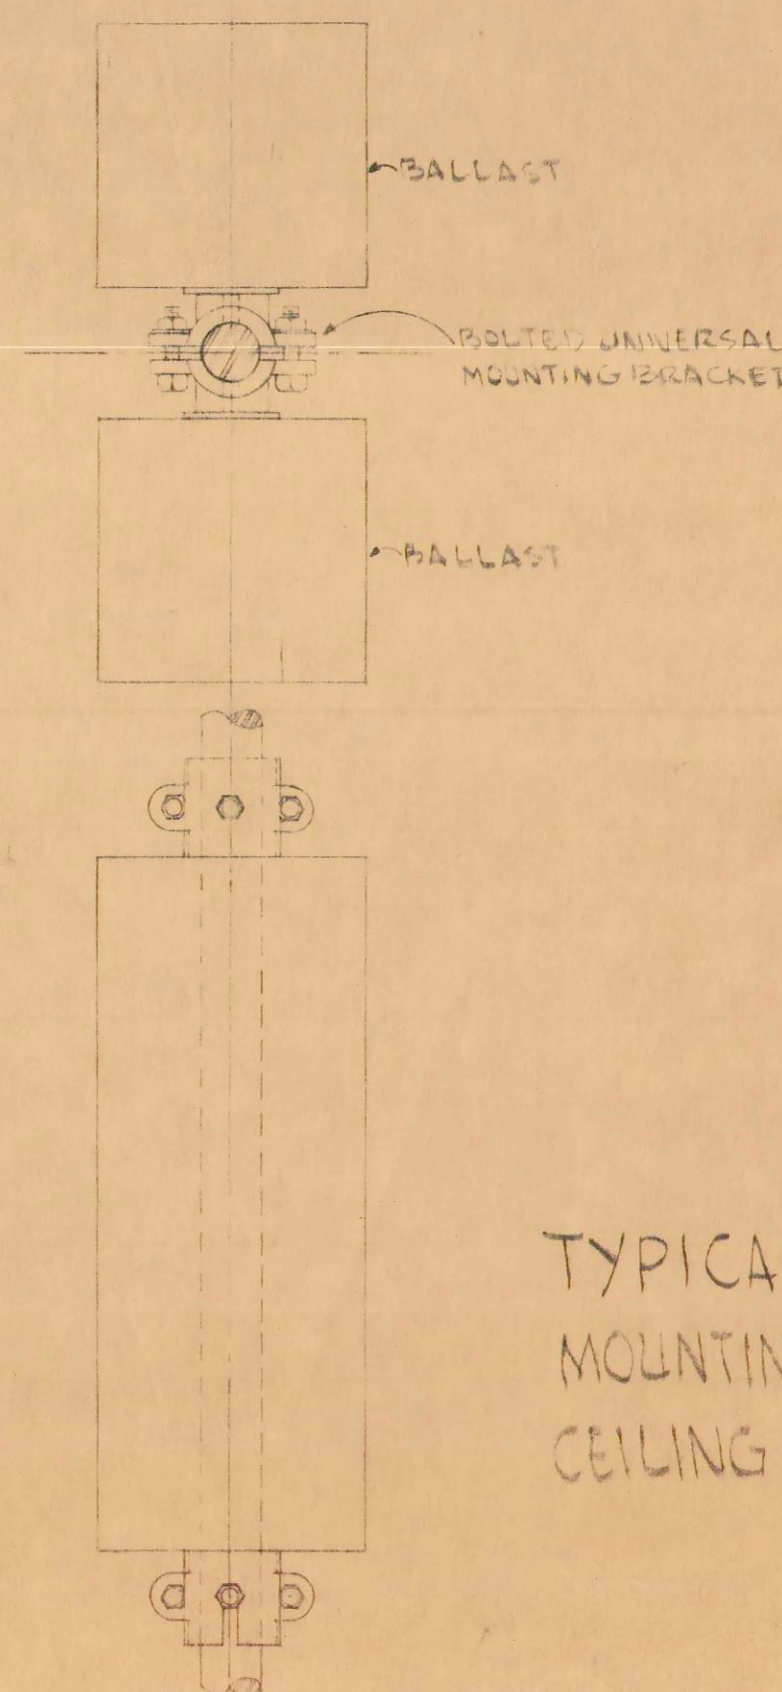

TYPICAL PORTION OF TUNNEL ENTRANCE LIGHTING SYSTEM
SHOWING SPLICE BOX AND BALLAST LOCATION ABOVE TUNNEL CEILING

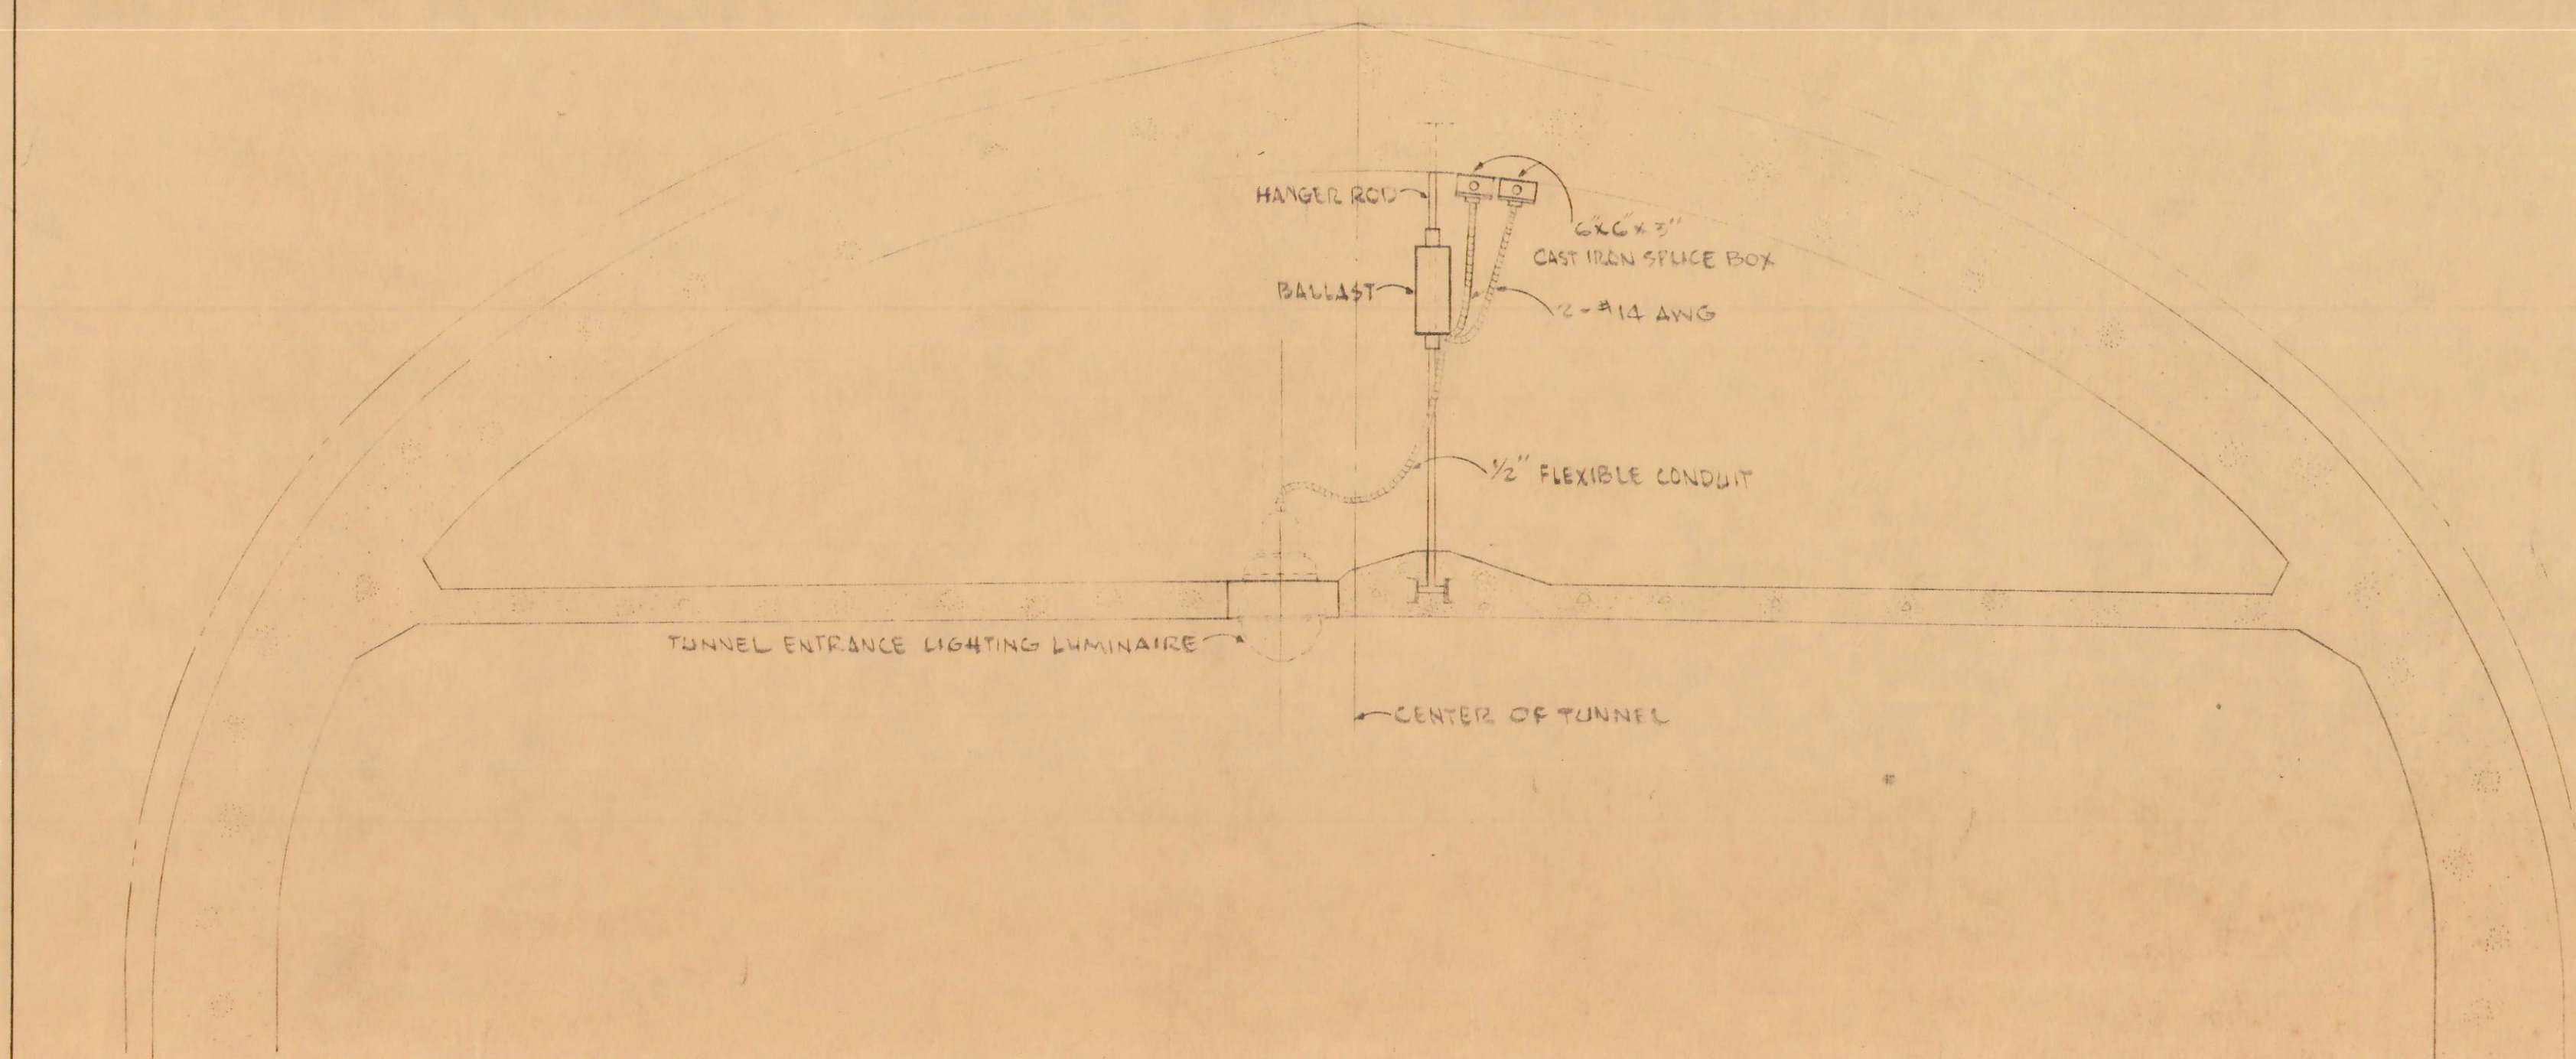

TYPICAL BALLAST
MOUNTING ON TUNNEL
CEILING HANGER ROD

LAW & WILSON ARCHITECTS & ENGINEERS			
DEPARTMENT OF PUBLIC WORKS CITY AND COUNTY OF HONOLULU			
BUREAU OF PLANS			
KALIHI TUNNEL			
ELECTRICAL - TUNNEL ENTRANCE LIGHTING INSTALLATION DETAILS			
ENGINEER L. A. W.	DATE JULY 15, 1953		
DRAFTSMAN S. H. P.	CHECKED BY		
SCALE NO SCALE	TRACER		
APPROVED <i>[Signature]</i> CHIEF ENGINEER	APPROVED <i>[Signature]</i> BUREAU ENGINEER		
W. S.	PROFILE	C. B.	
C. B. SEC.	F. S.	S. B.	
W. M. BY	F. W. BY	S. BY	

SECTION C

JOB NO. 26-53

DWG. E-6