
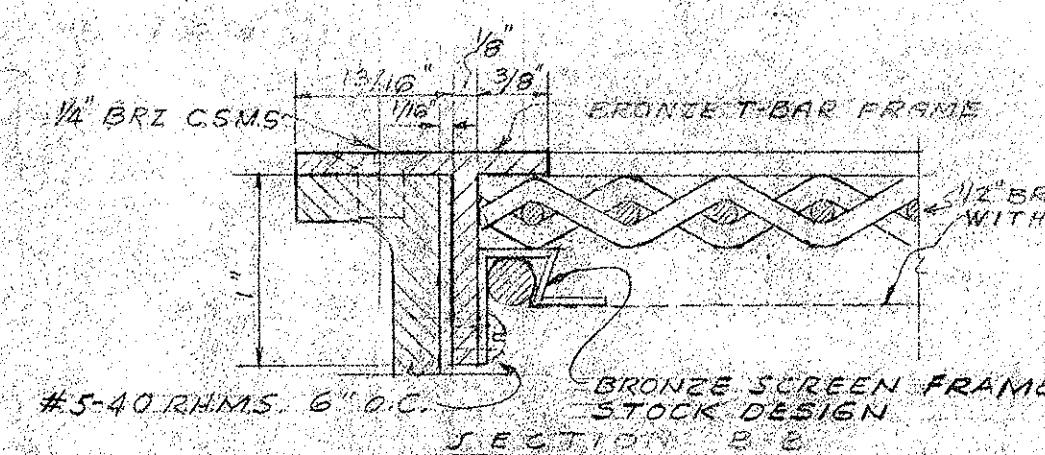
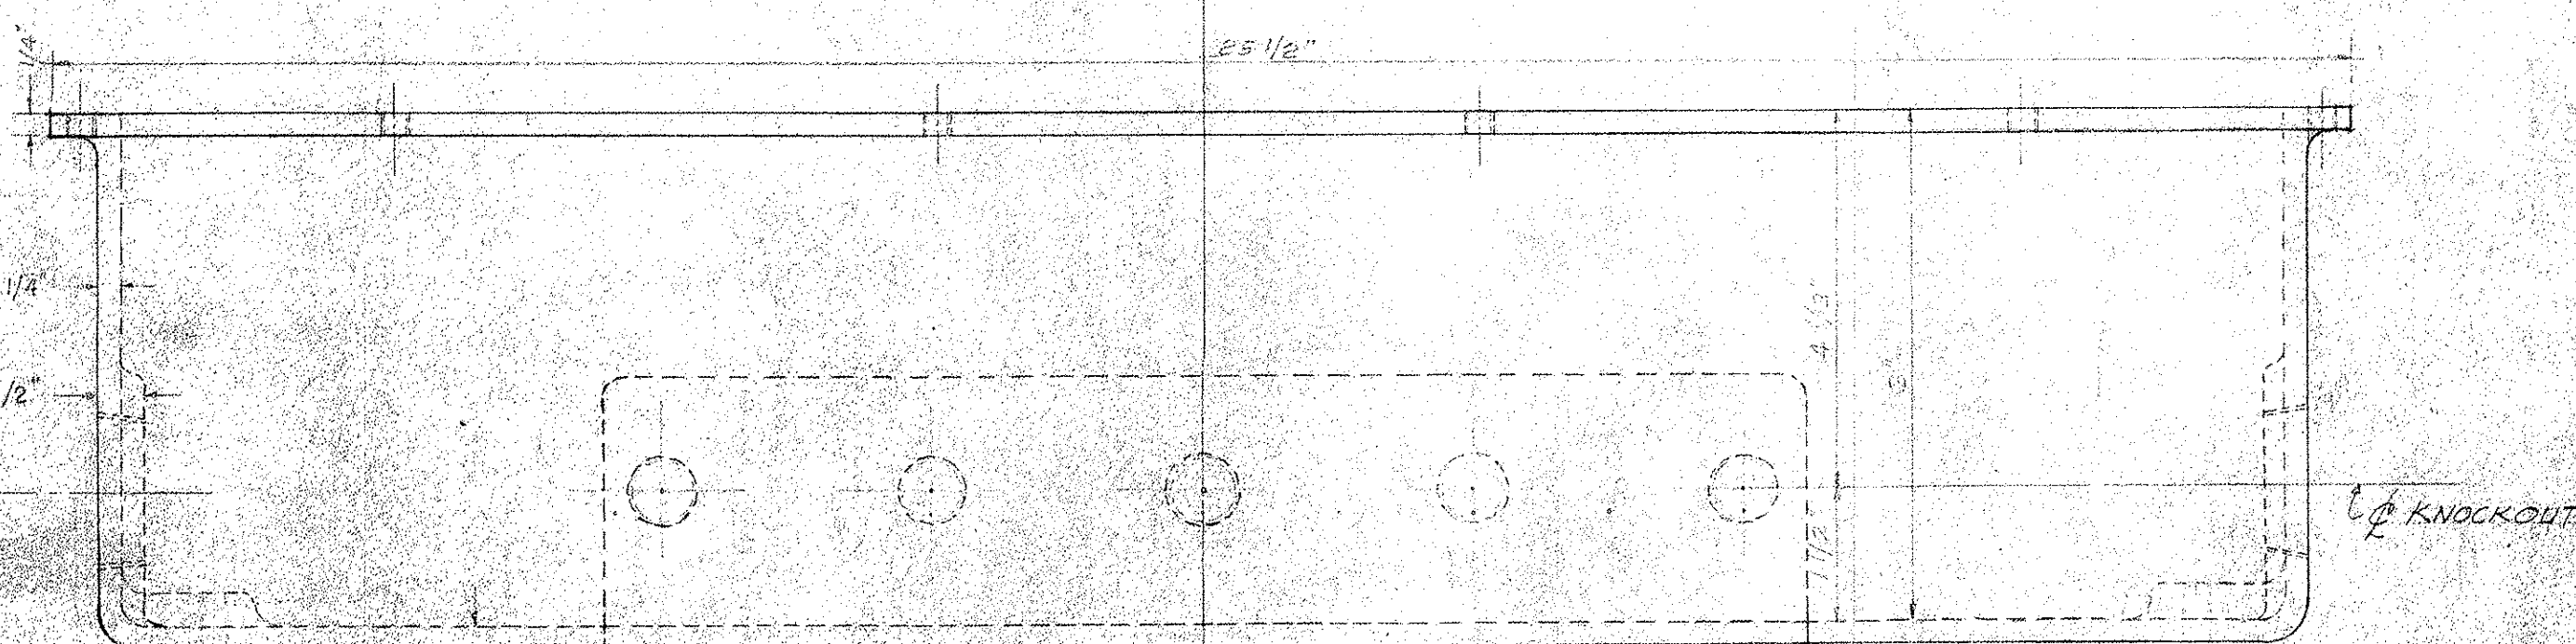
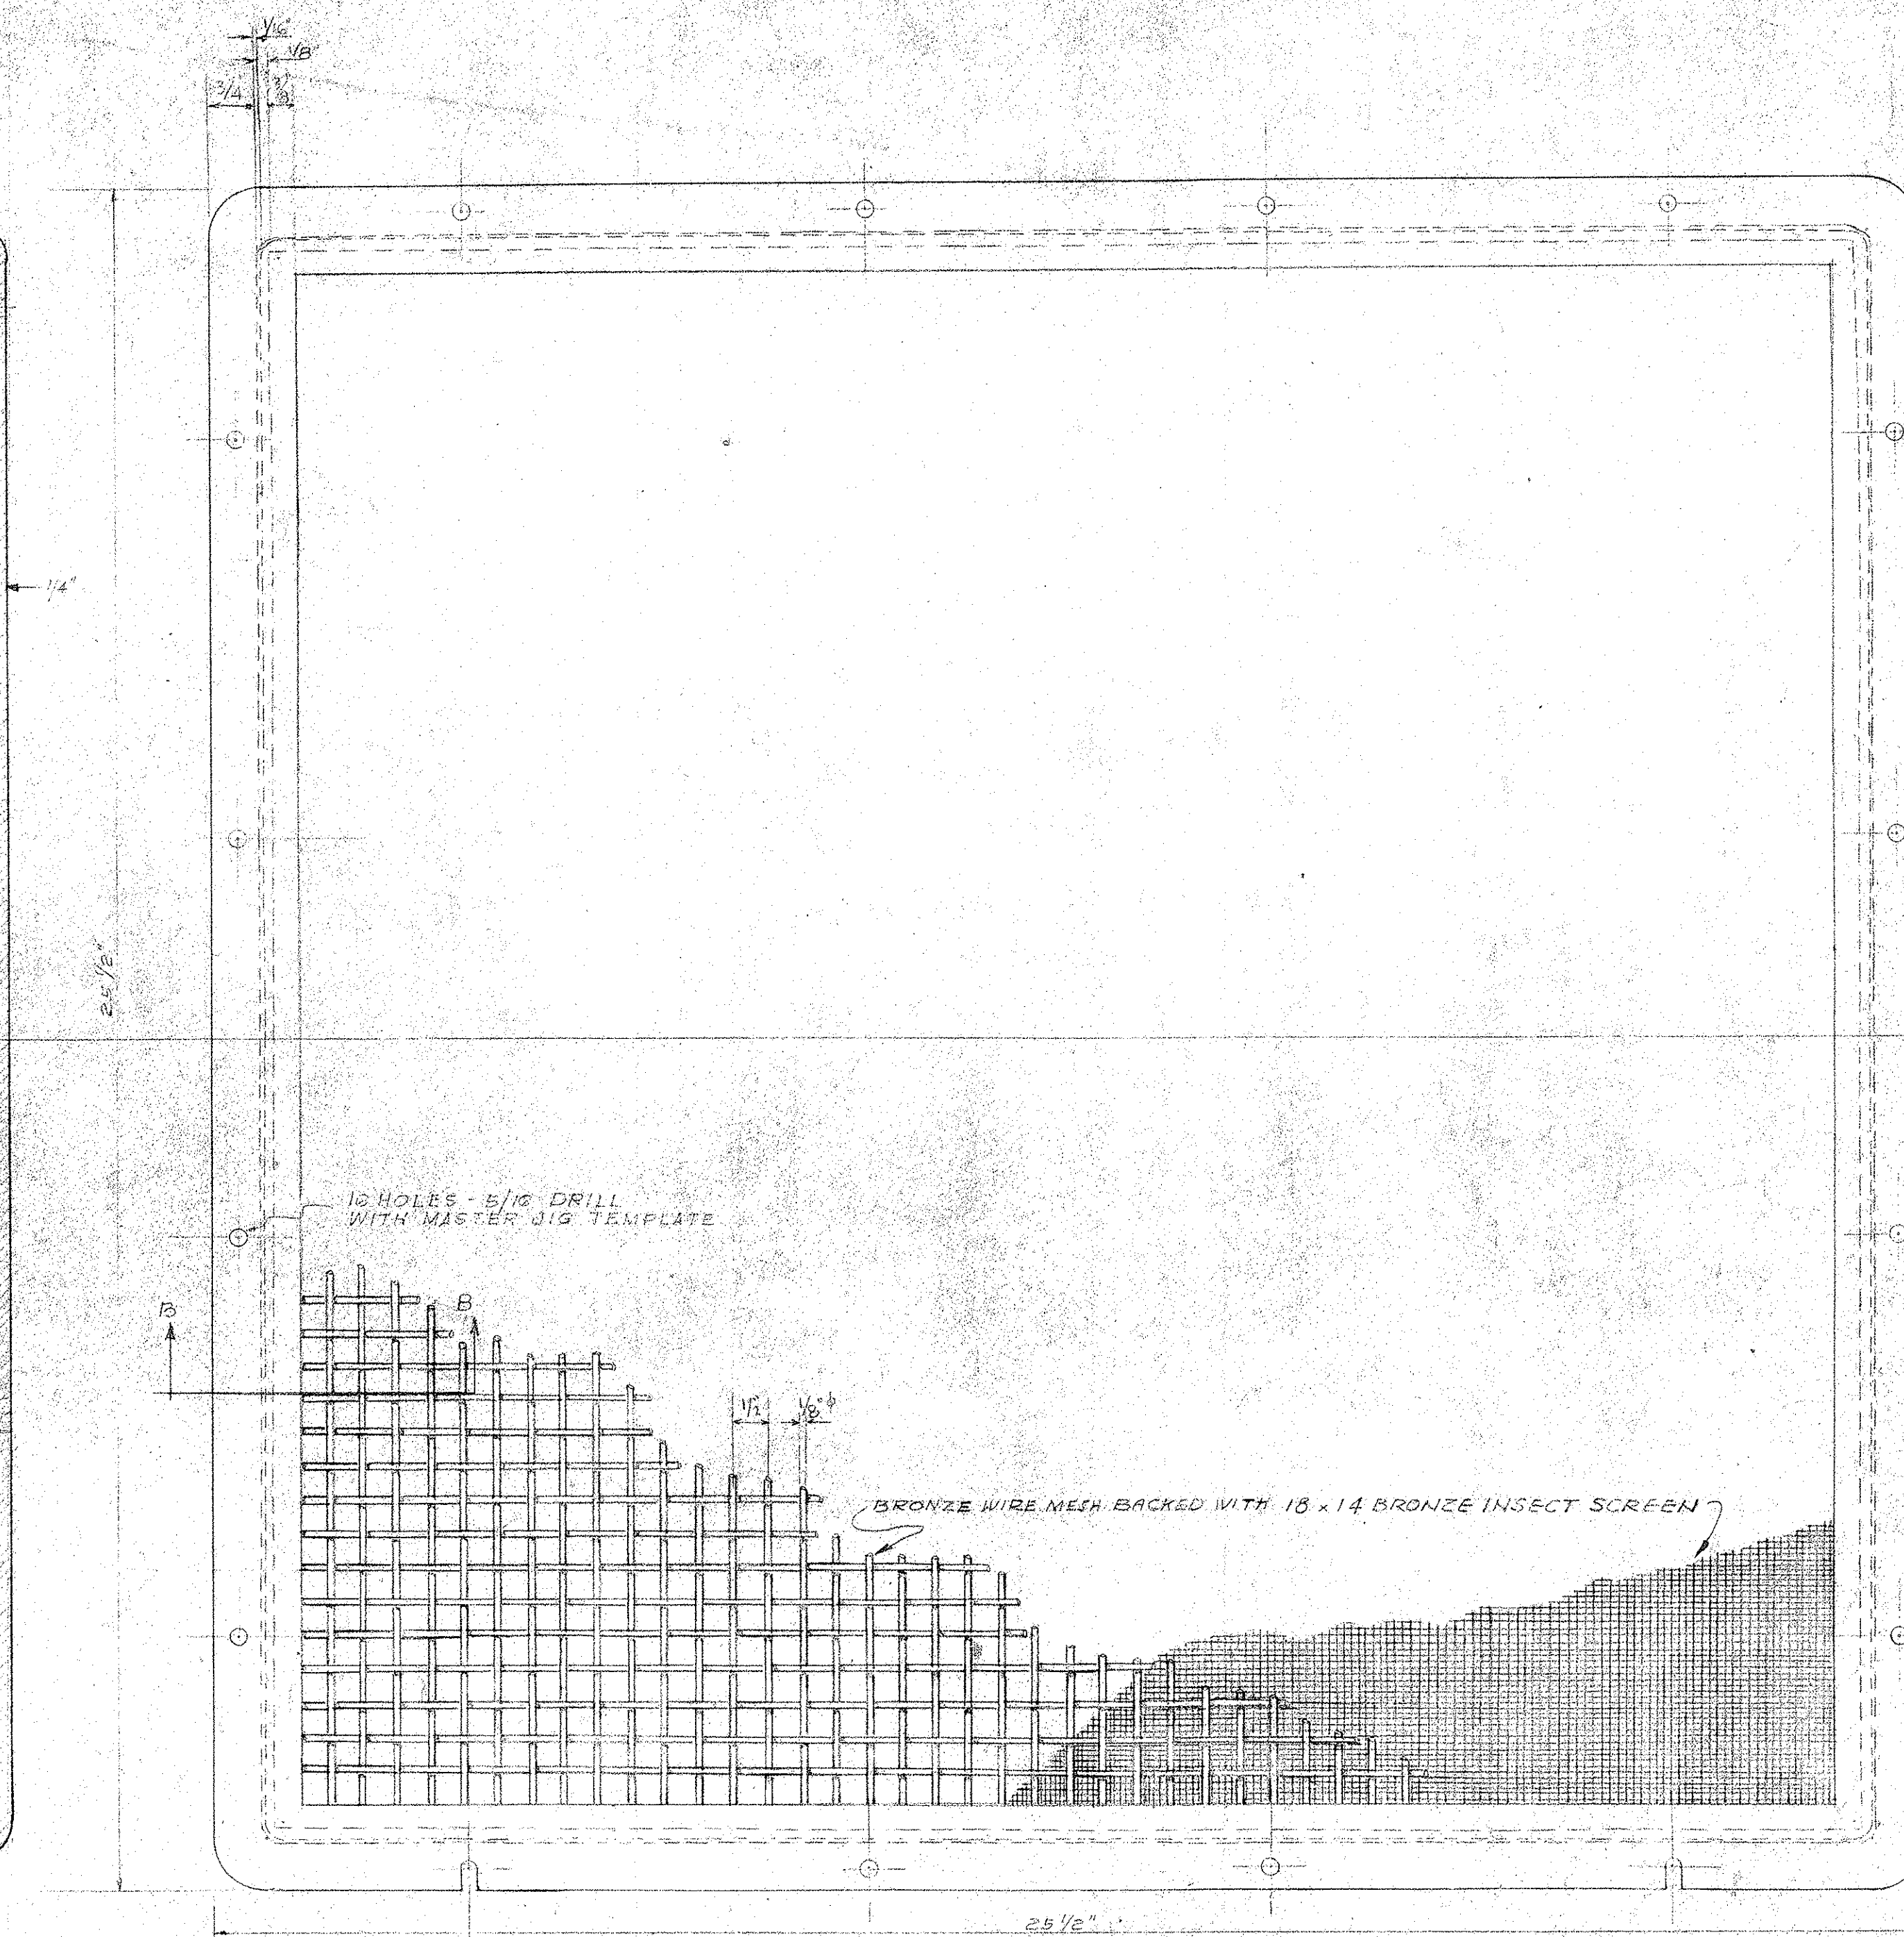
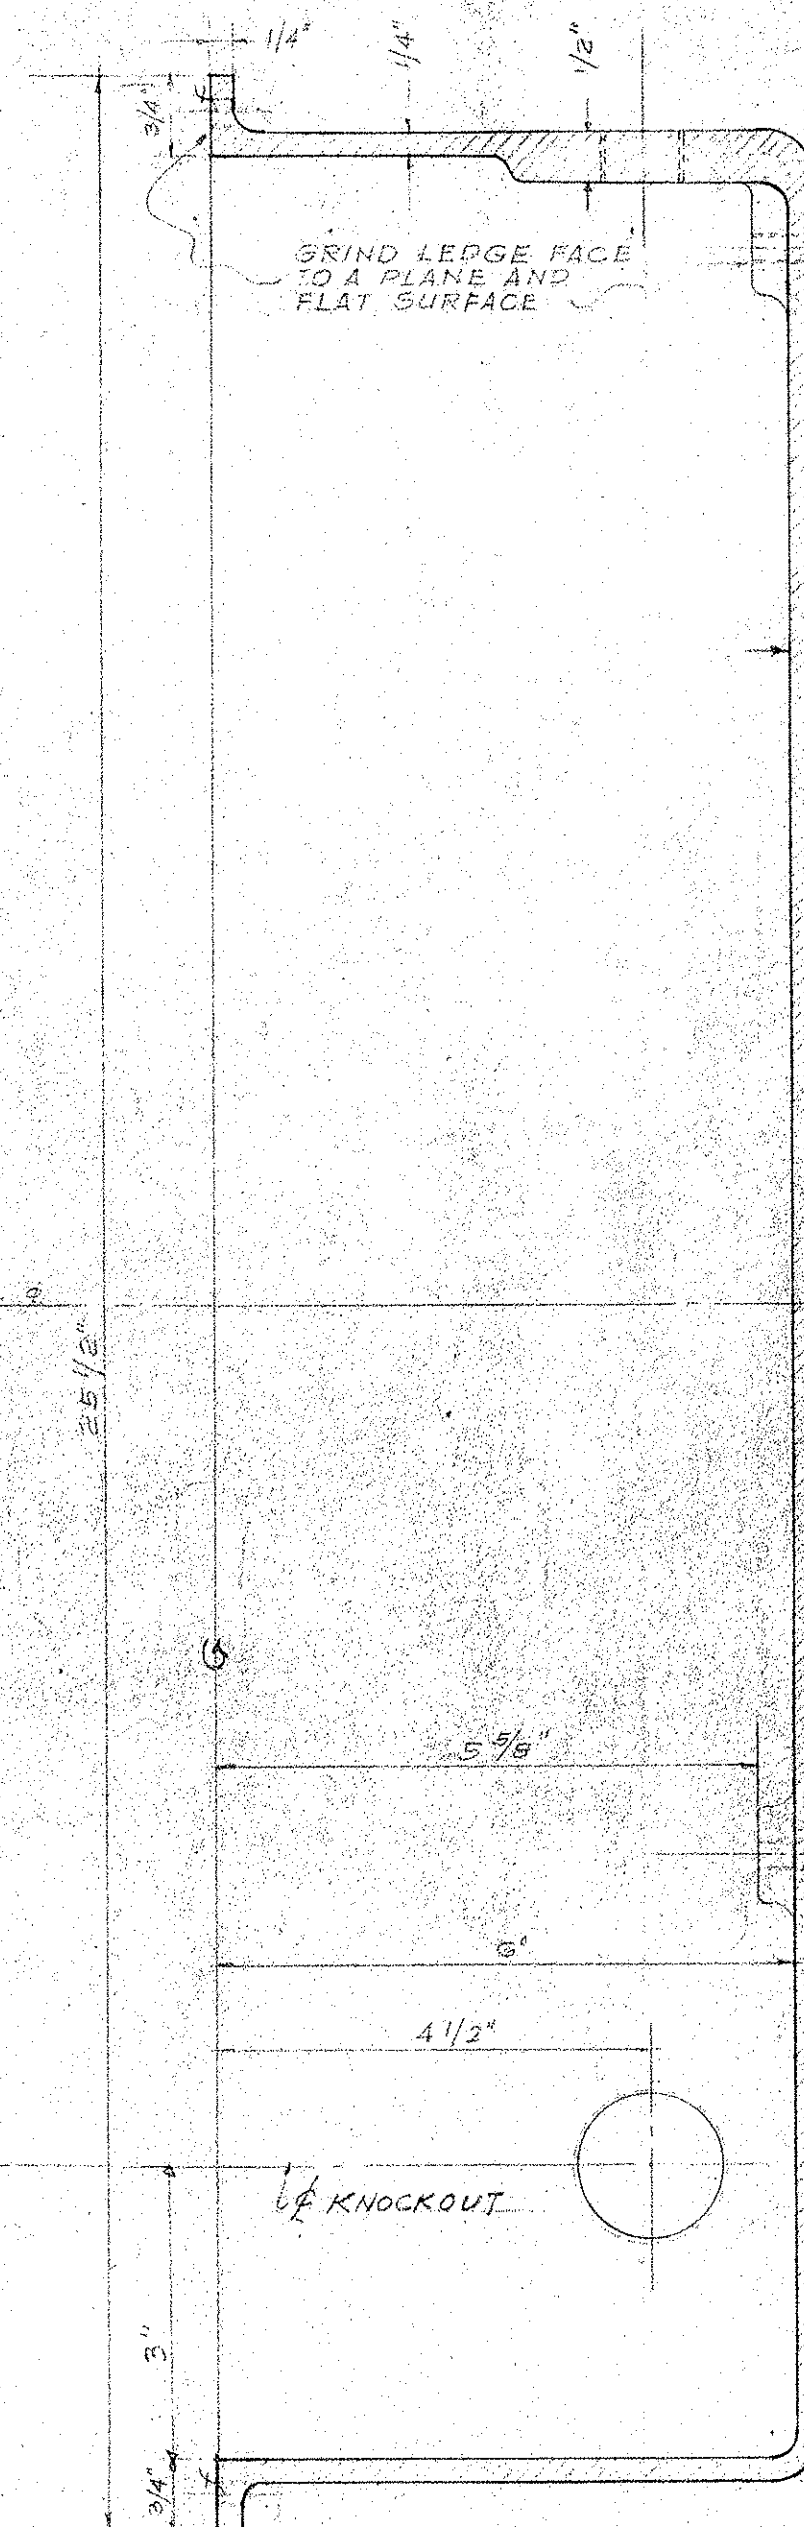


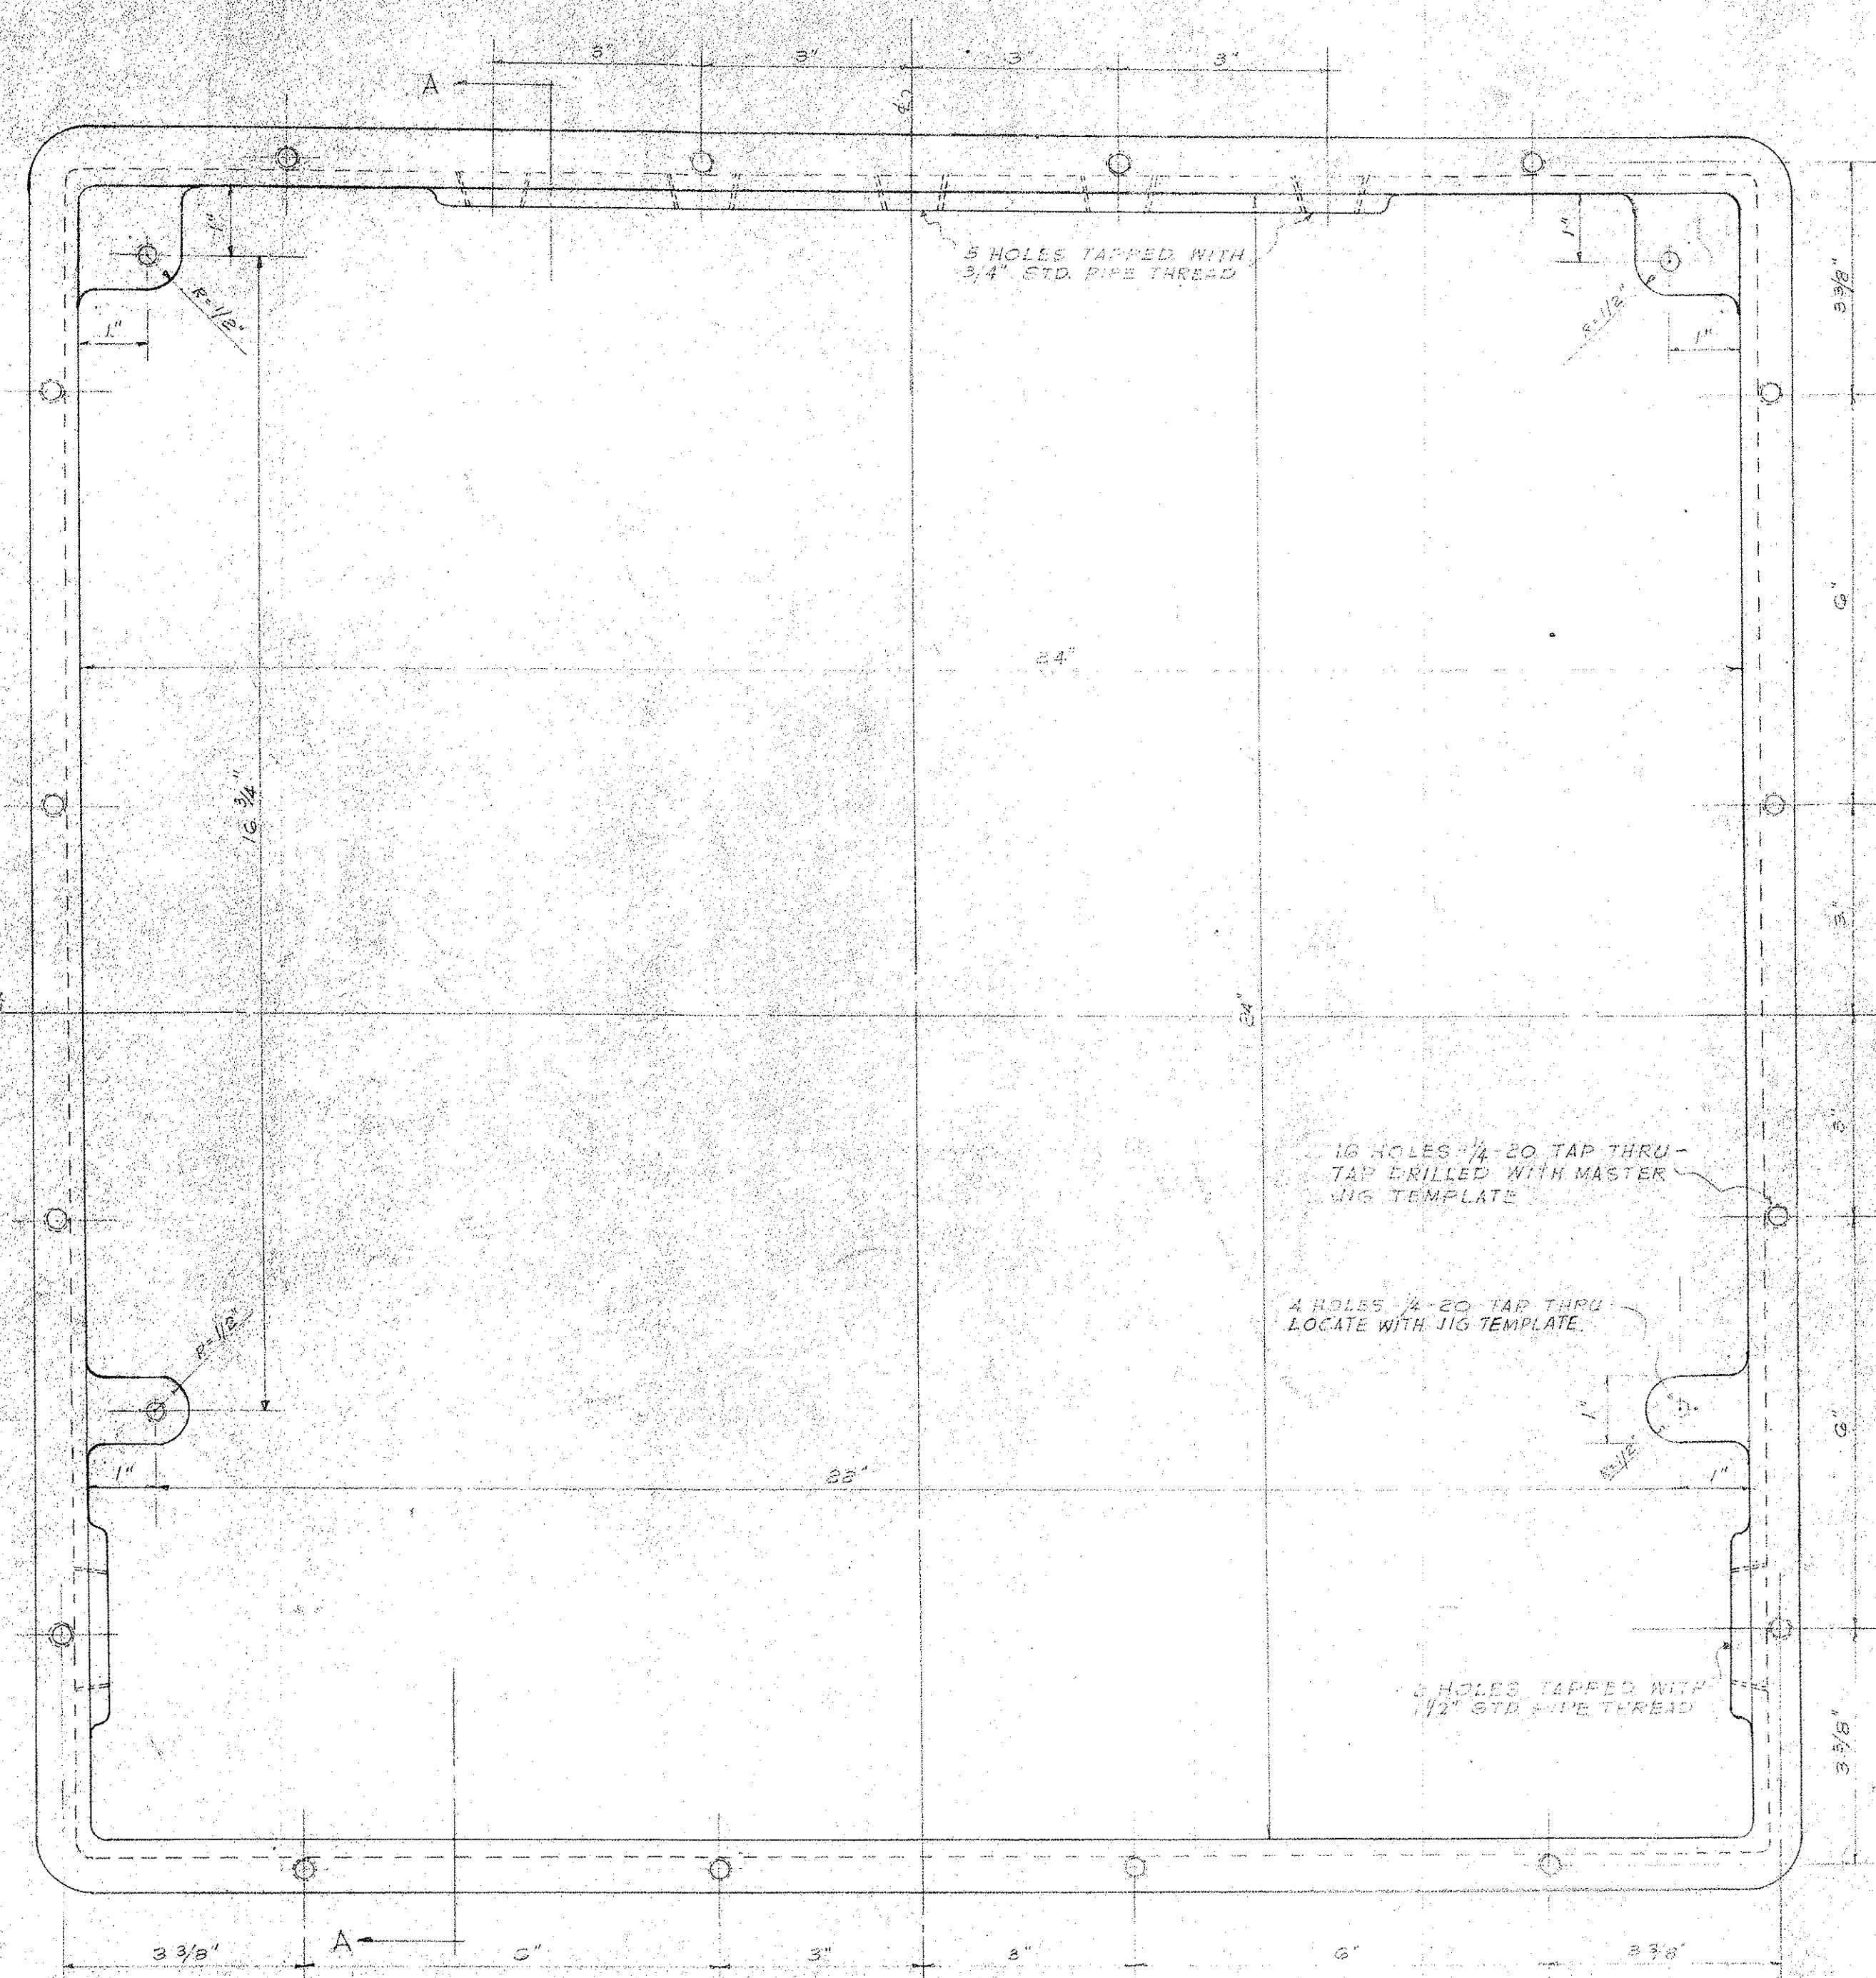

COVER PLATE - BRONZE
SCALE: HALF SIZE

GENERAL NOTES

TAP HOLES IN FLANGE OF BOX AND MATCHING HOLES IN COVER AND GASKET SHALL BE LOCATED FROM A MASTER JIG TEMPLATE FOR INTERCHANGEABILITY.
CAST RADIUS AND FILLETS TO CONFORM TO COMMERCIAL FOUNDRY PRACTICE.
FOR EQUIPMENT ASSEMBLY TO BE INSTALLED IN THIS BOX, SEE DRAWING E-4.

LAW & WILSON ARCHITECTS & ENGINEERS			
DEPARTMENT OF PUBLIC WORKS CITY AND COUNTY OF HONOLULU			
BUREAU OF PLANS			
KALIHI TUNNEL			
TUNNEL & SHAFT			
TUNNEL INTERIOR LIGHTING BOX			
ENGINEER, L. & W.	DATE, JULY 15, 1953	CHECKED BY, J. J. [Signature]	
DRAFTSMAN, C. H.	SCALE, AS NOTED	TRACER, [Signature]	
APPROVED, [Signature]	APPROVED, [Signature]	BUREAU ENGINEER, [Signature]	
W. S.	PROFILE	C. B.	
CR. REC.	F. B. BY	S. B.	
W. M. BY	F. W. BY	S. BY	

APPROVED
ENGINEER, KALIHI TUNNEL

SECTION C

JOB NO. 26-53

DWG. T-19