

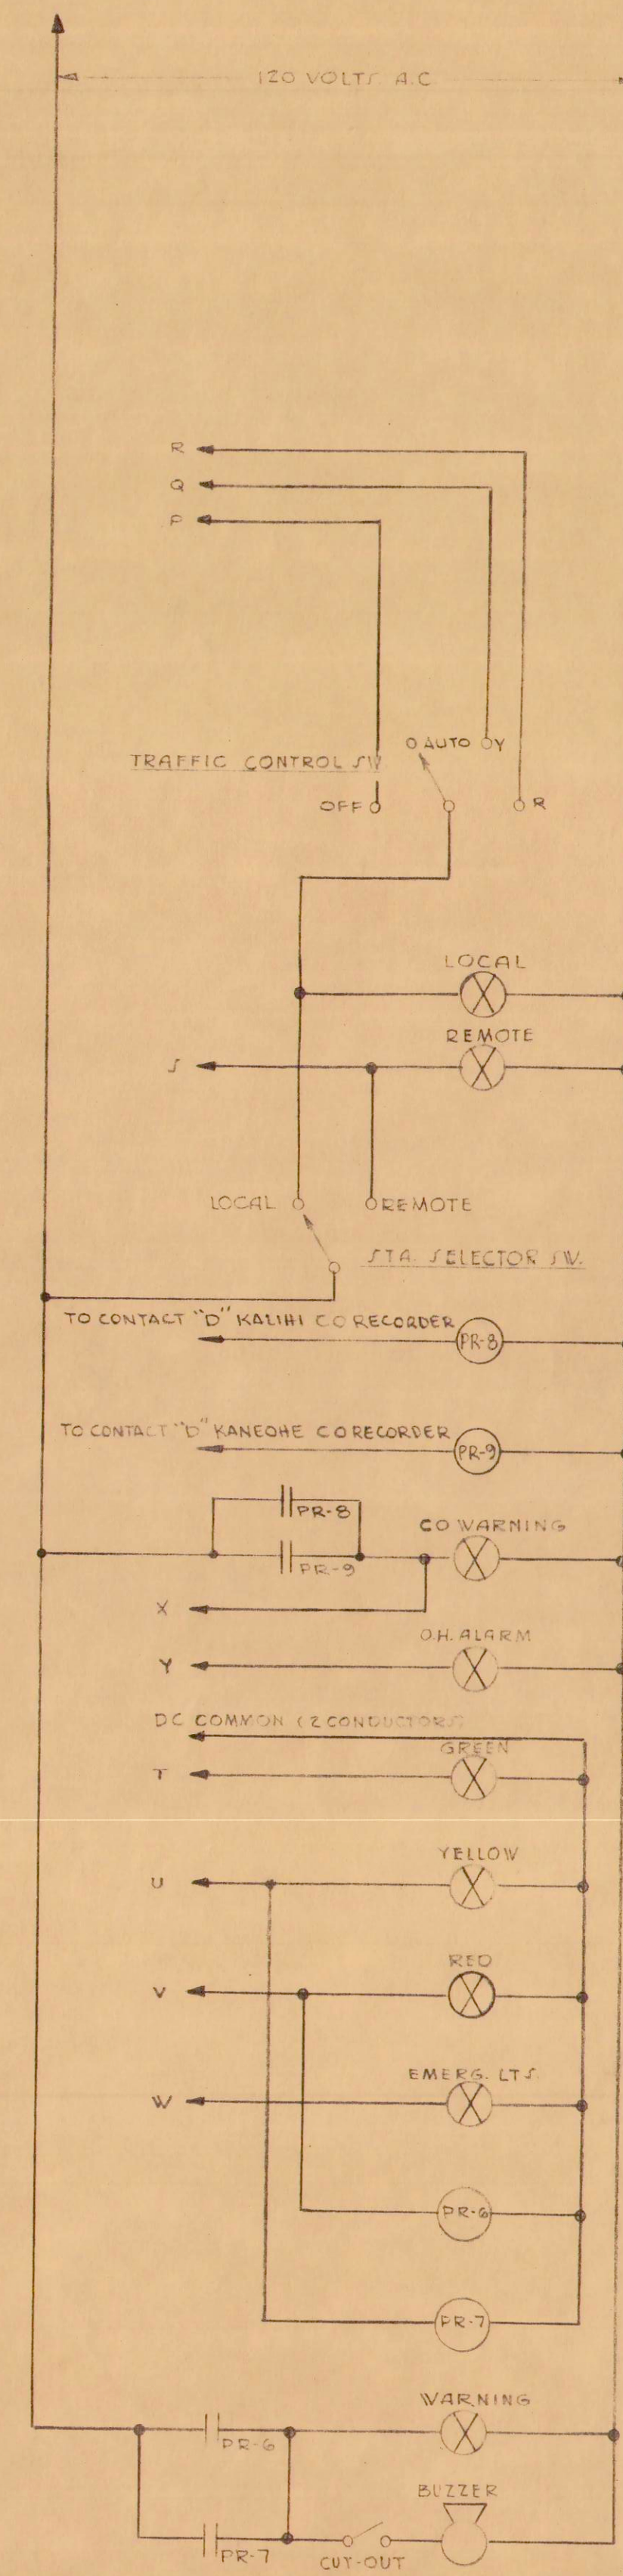


SCHEMATIC DIAGRAMS

TRAFFIC SIGNAL SYSTEM SECTION OF MAIN CONTROL SWITCHBOARD

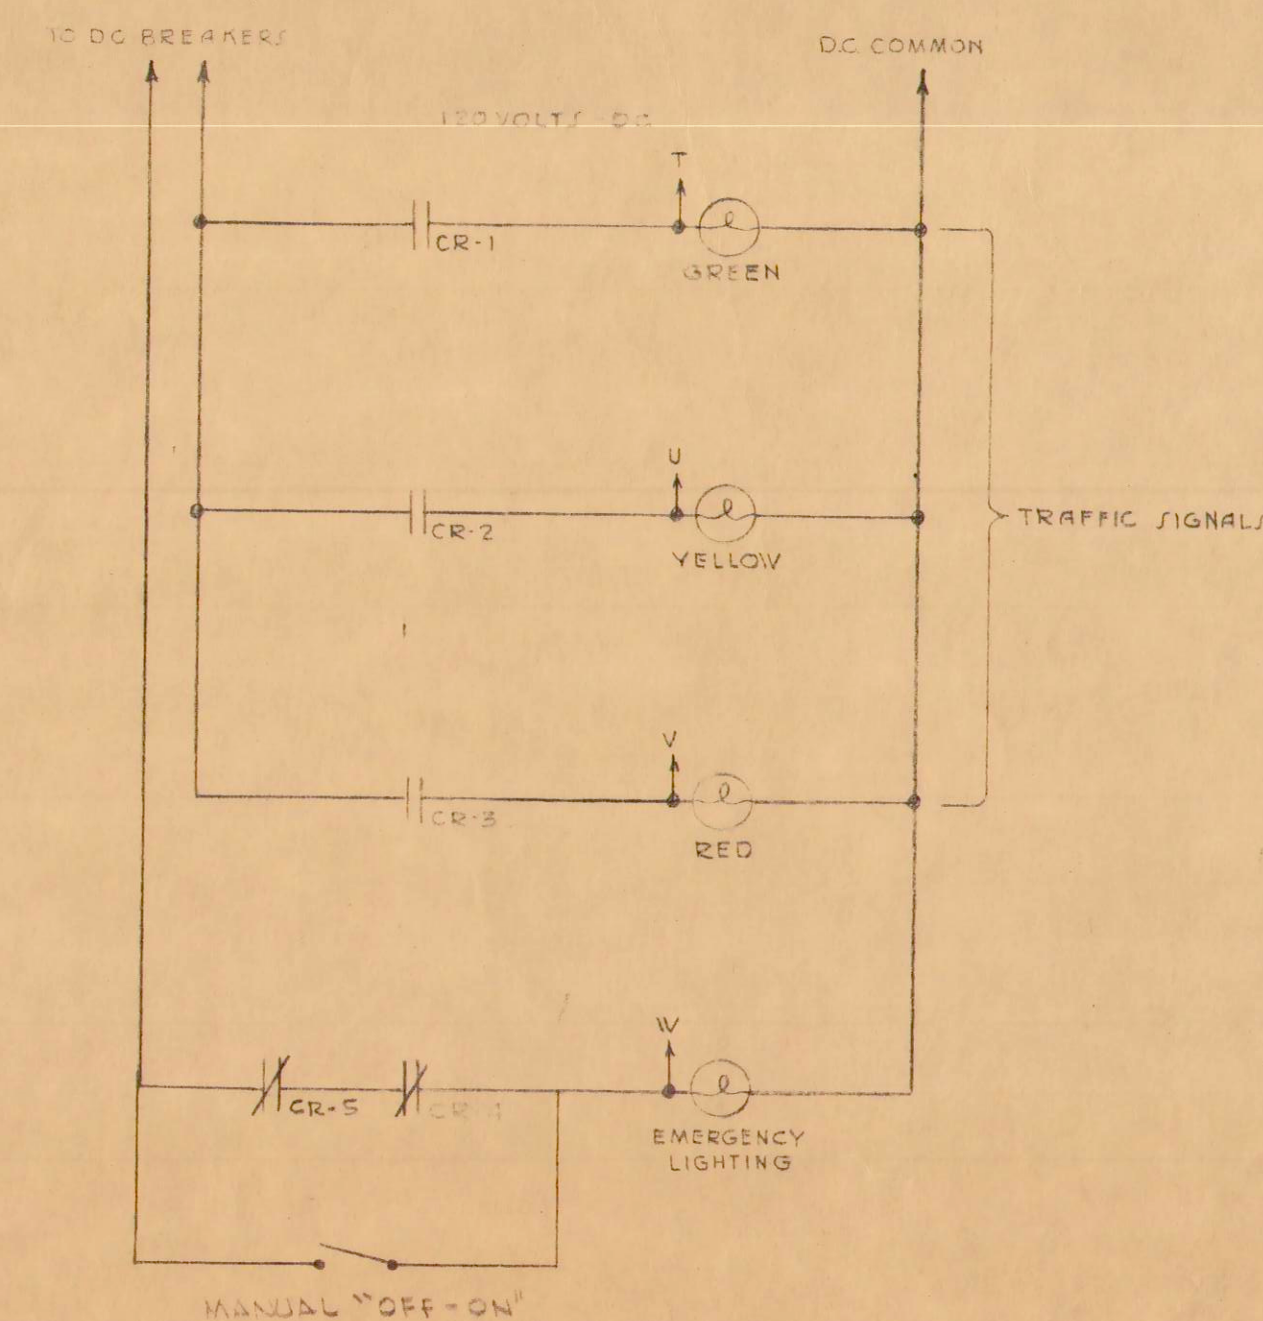


PORTAL

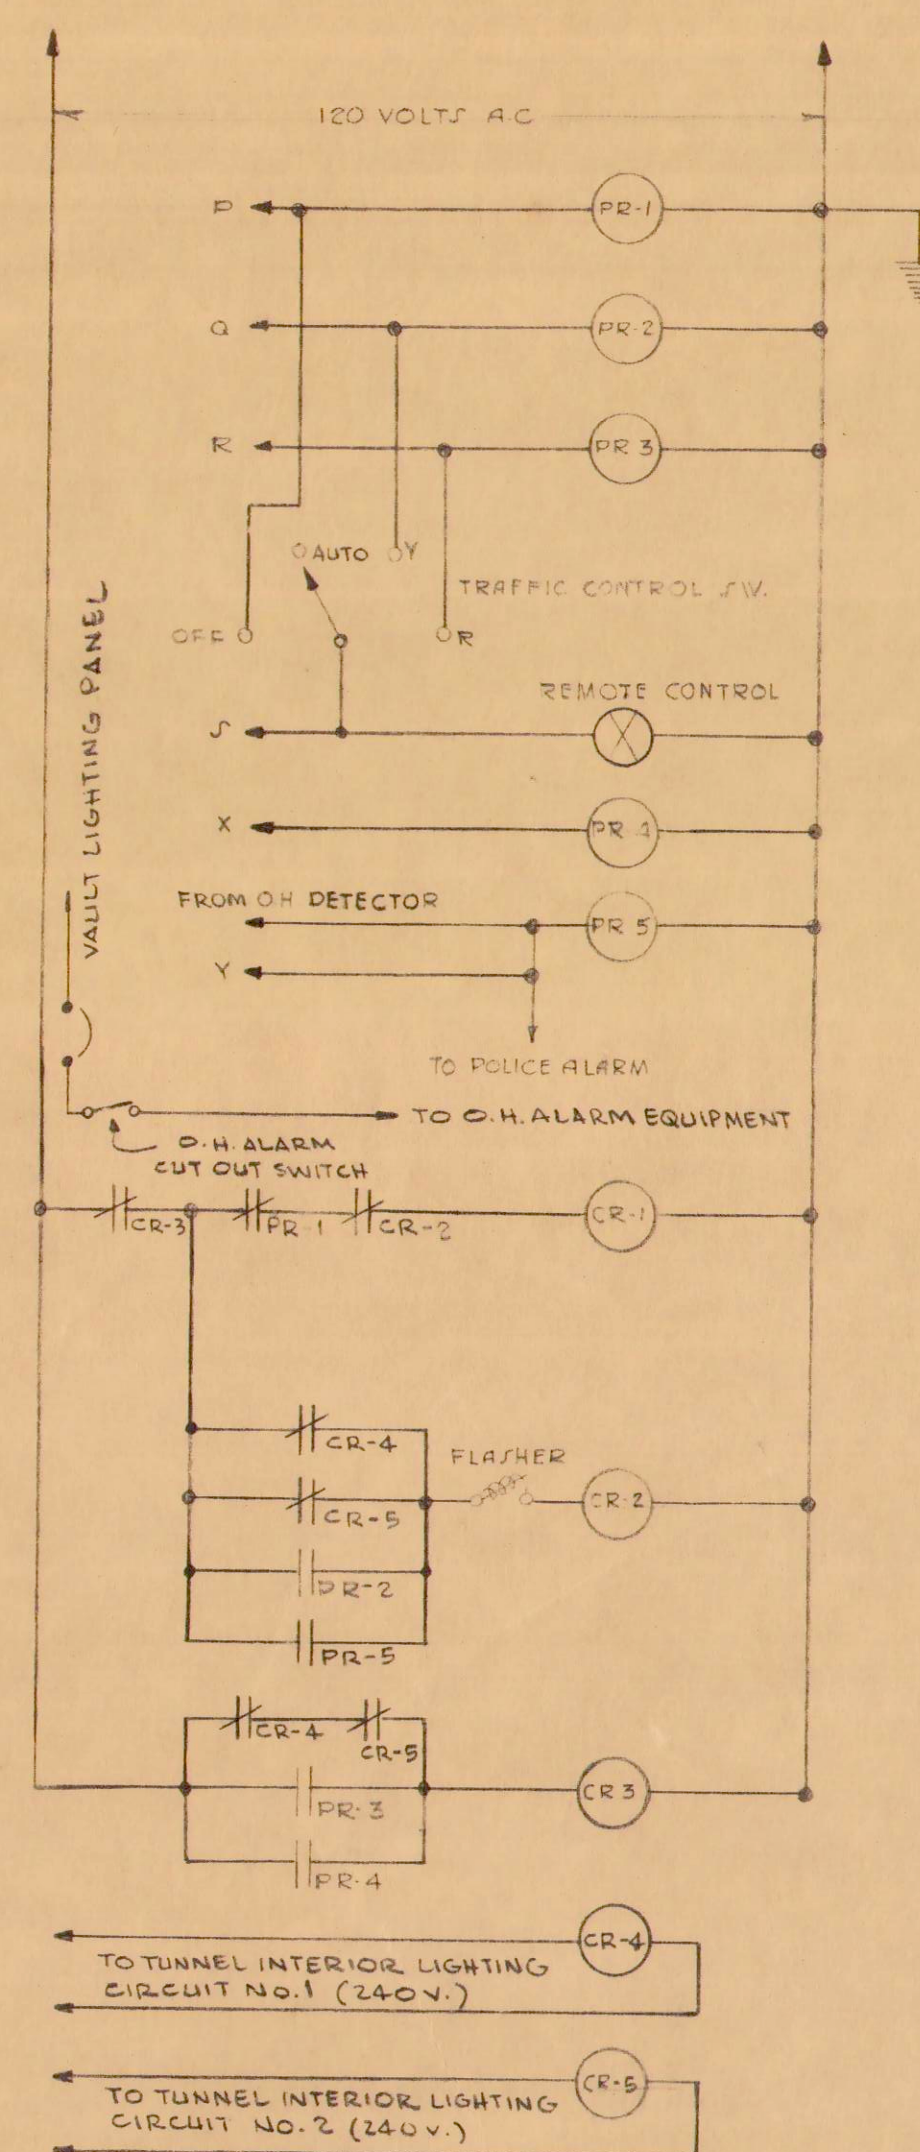

TRAFFIC SIGNAL SYSTEM SINGLE LINE DIAGRAM

- LEGEND**
- PR-1 PILOT RELAY
 - CR-1 CONTROL RELAY
 - ⊗ PILOT LIGHT
 - ⊕ LAMPS
 - || NORMALLY OPEN RELAY CONTACTS
 - ⊗ NORMALLY CLOSED RELAY CONTACTS

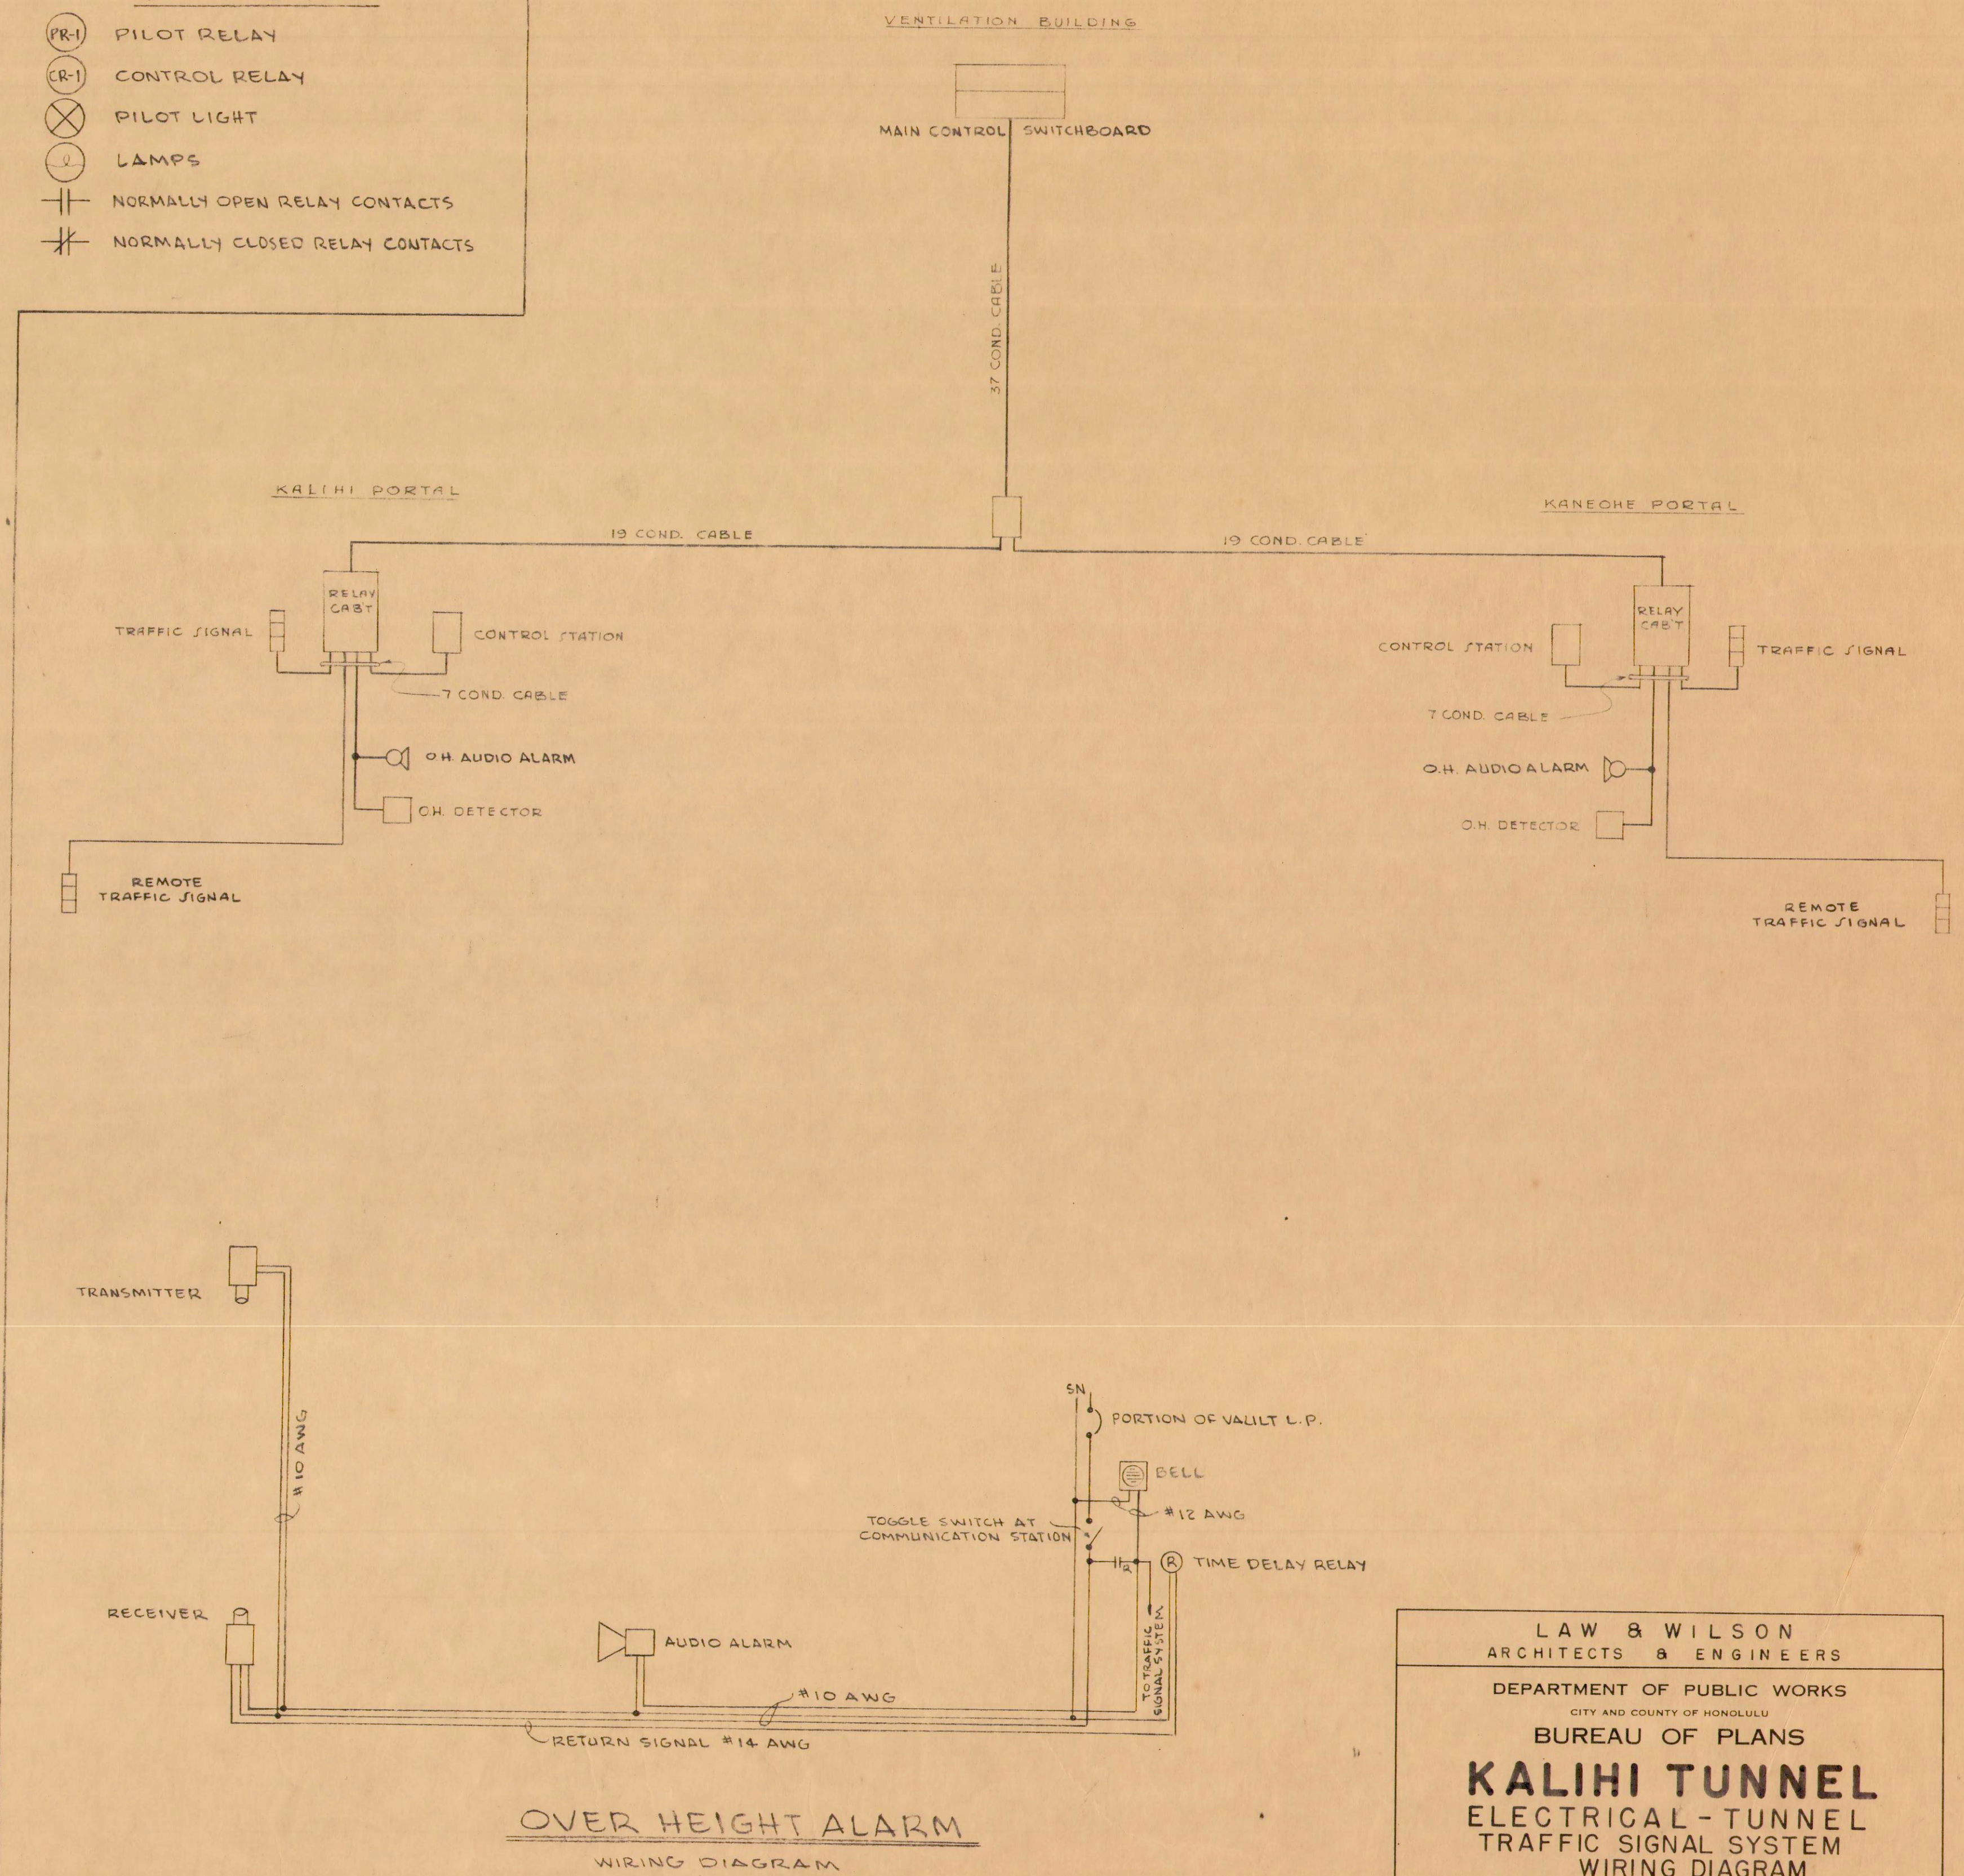

LAW & WILSON
ARCHITECTS & ENGINEERS
DEPARTMENT OF PUBLIC WORKS
CITY AND COUNTY OF HONOLULU
BUREAU OF PLANS
KALIHI TUNNEL
ELECTRICAL-TUNNEL
TRAFFIC SIGNAL SYSTEM
WIRING DIAGRAM

ENGINEER L.W. DATE 10-15-1953
DRAFTSMAN S.H.P. CHECKED BY S.H.P.
SCALE NO SCALE TRACER
APPROVED: *Le. Sanwala* APPROVED: *H.W. Butz*
CHIEF ENGINEER BUREAU ENGINEER

W.S.	PROFILE	C.B.
CR. SEC.	F.B.	S.B.
W.M. BY	F.W. BY	S.B.Y.