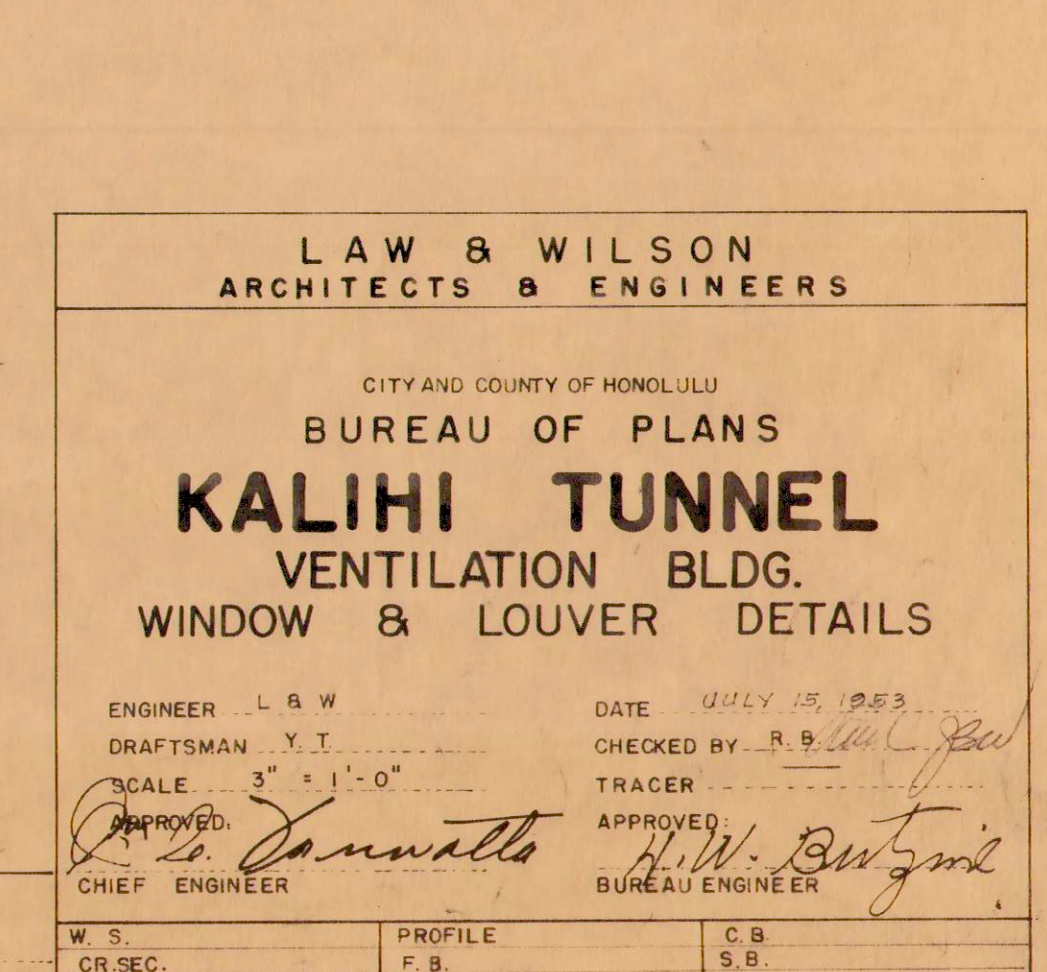
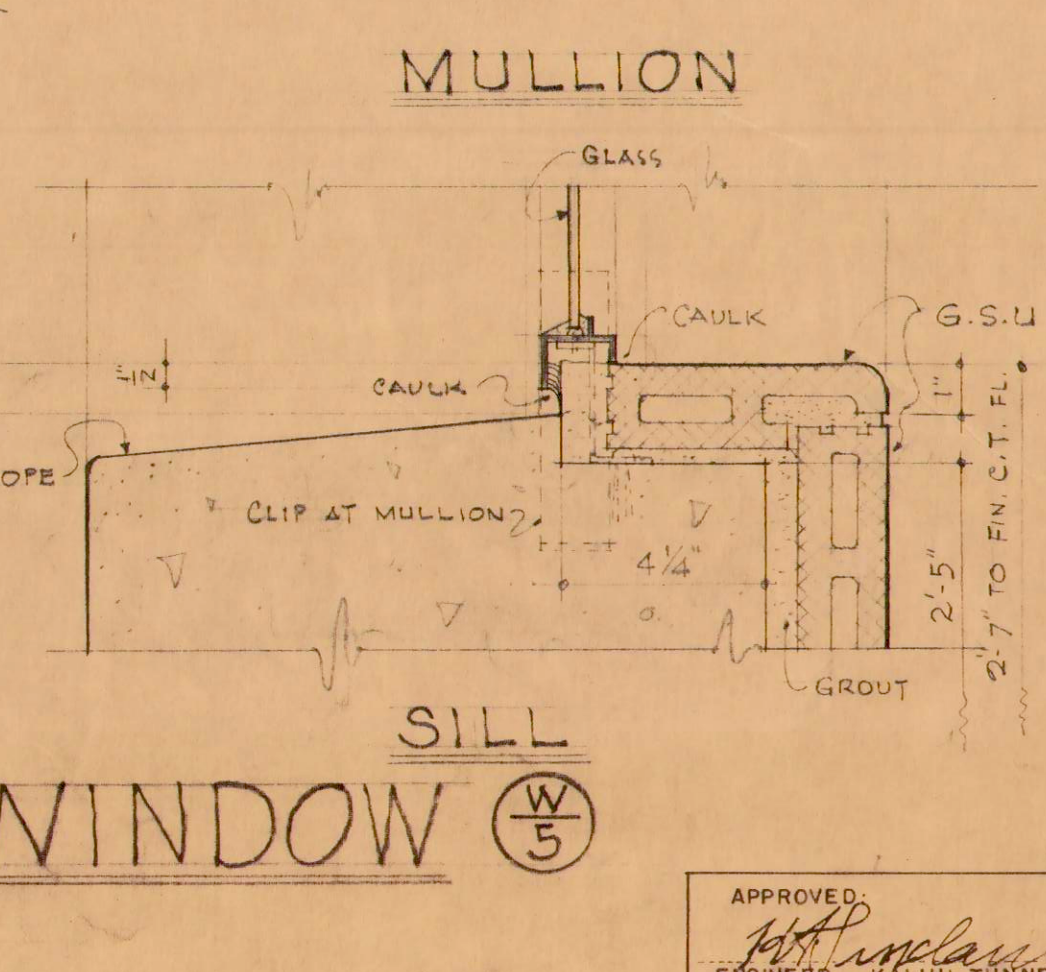
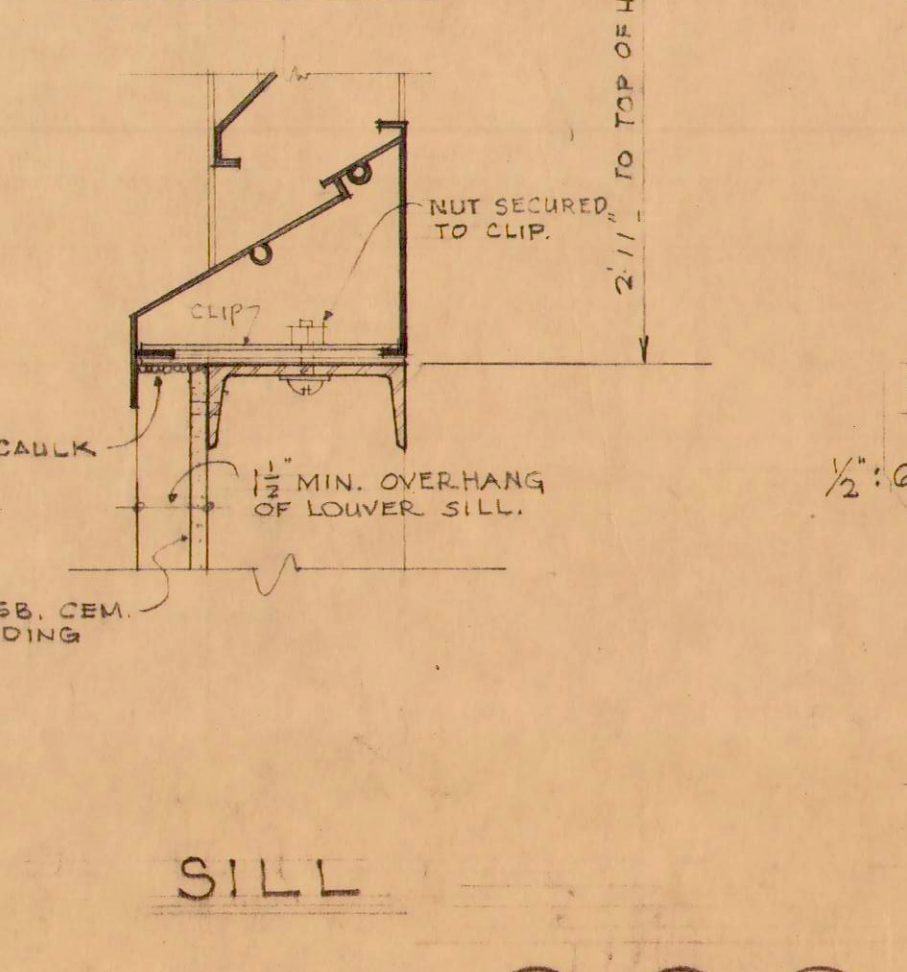
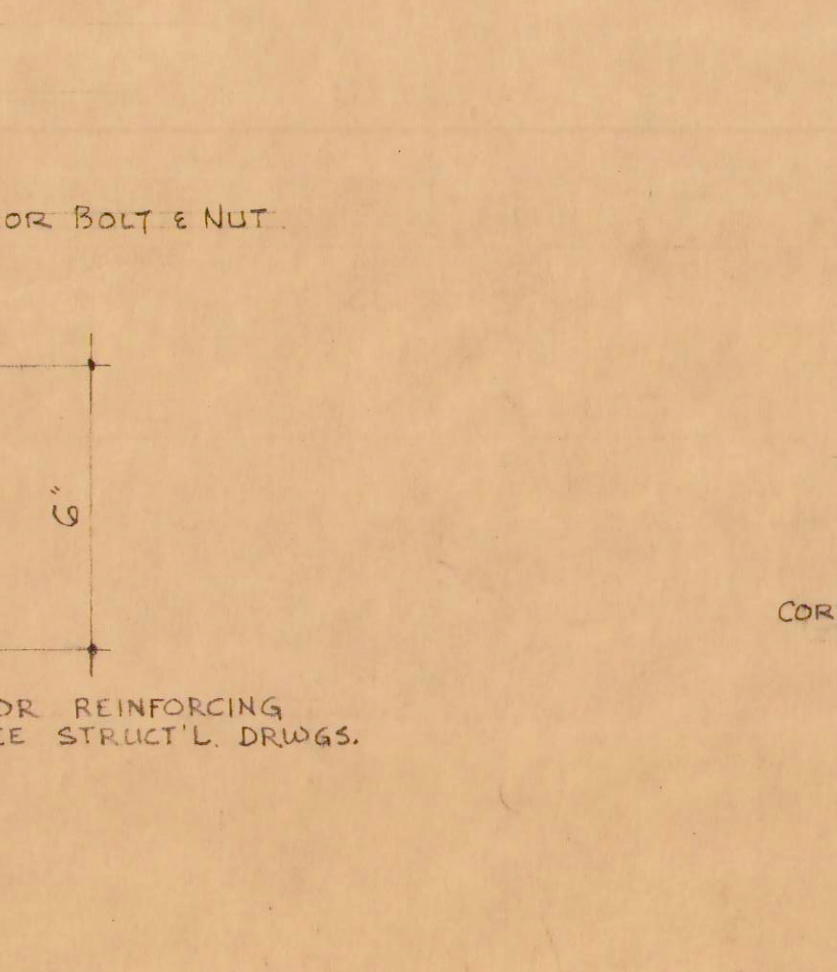
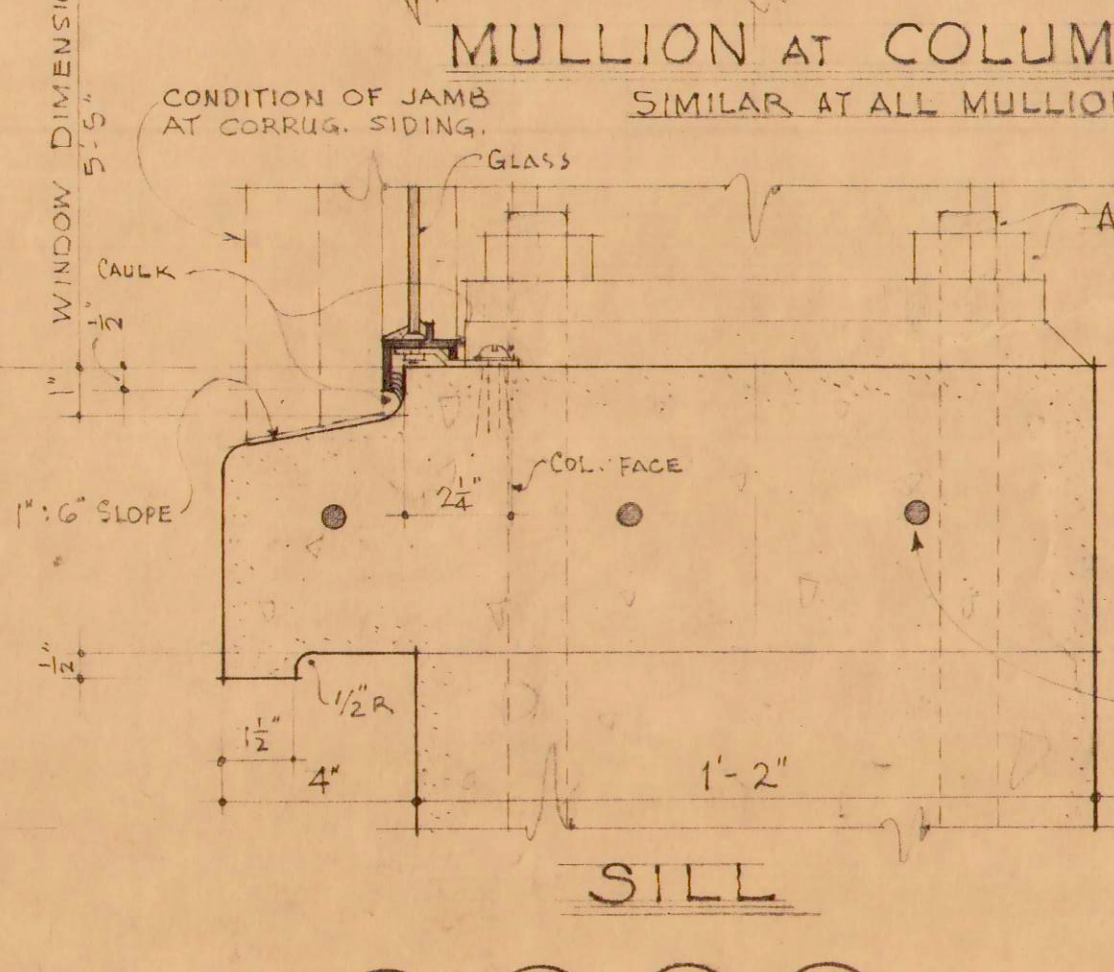
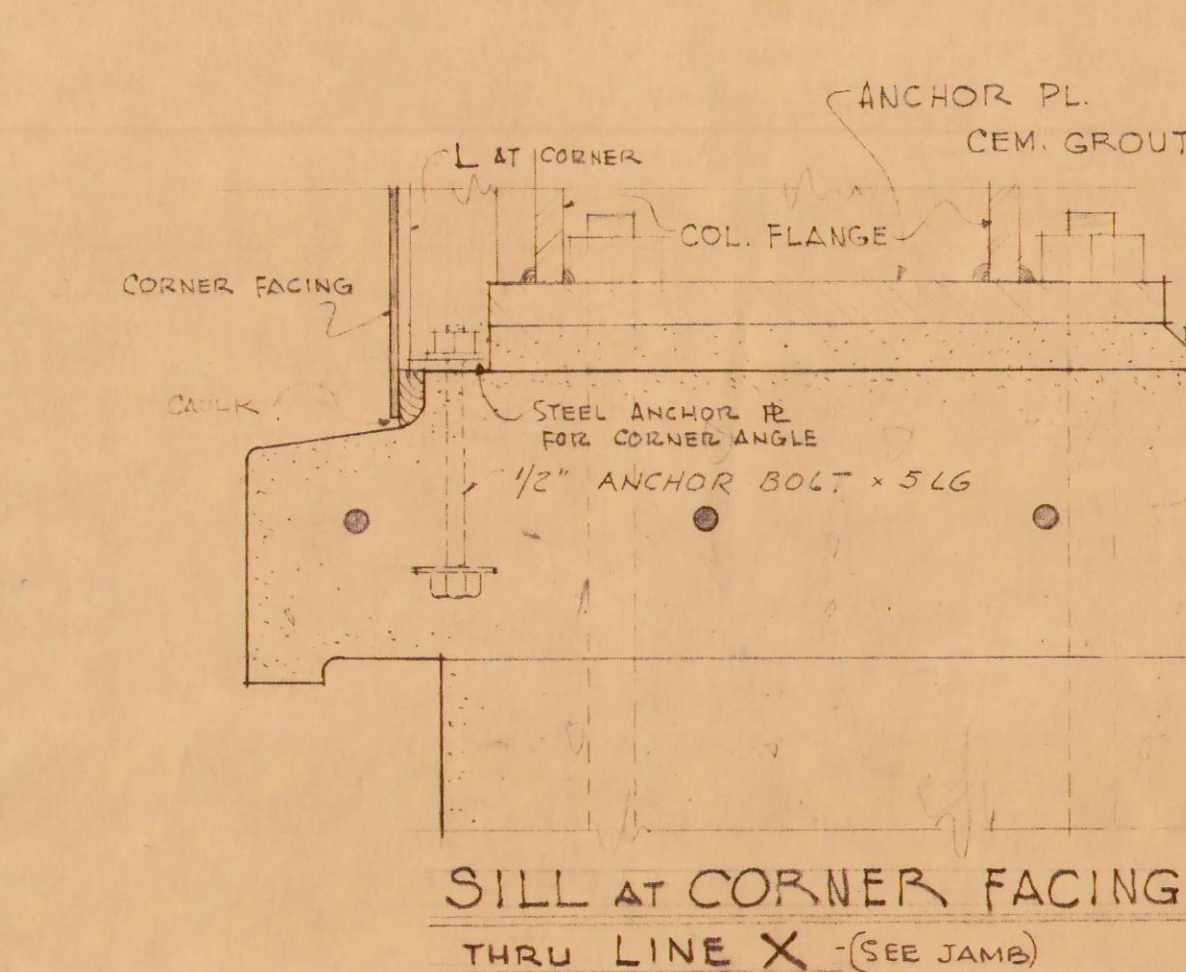
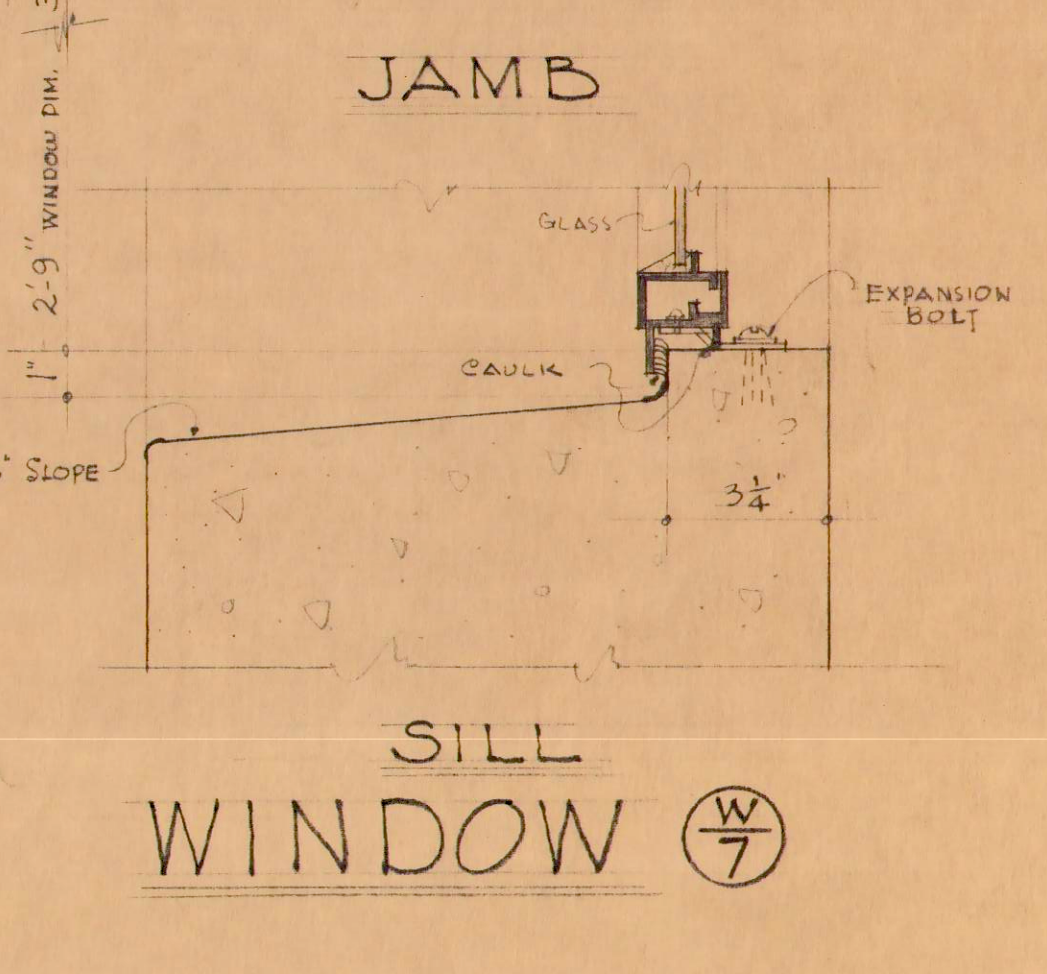
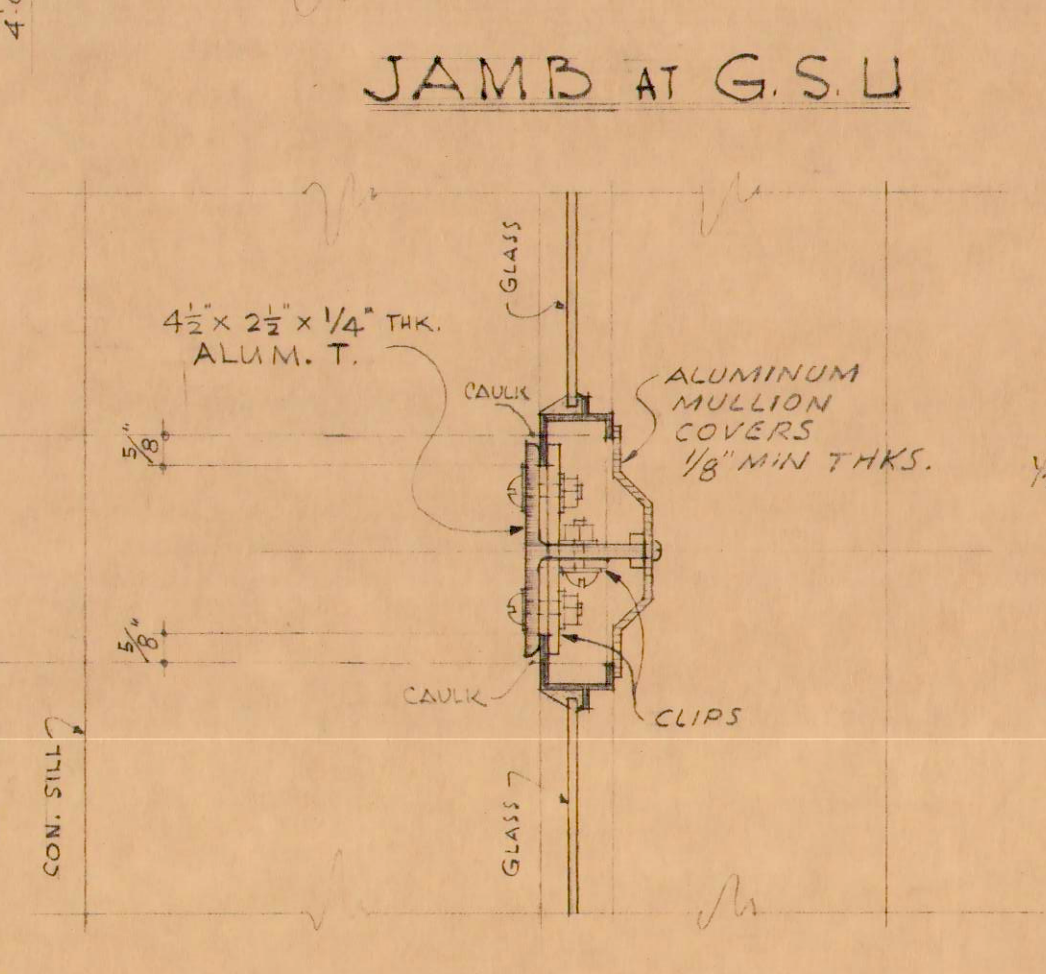
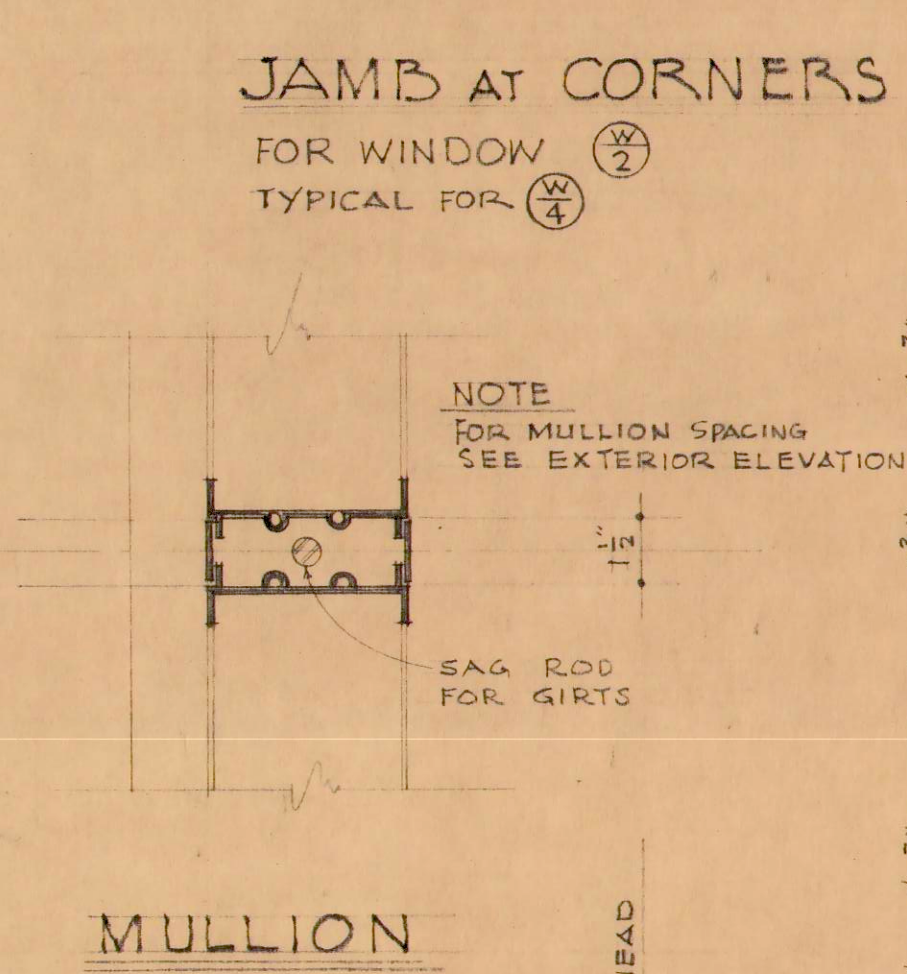
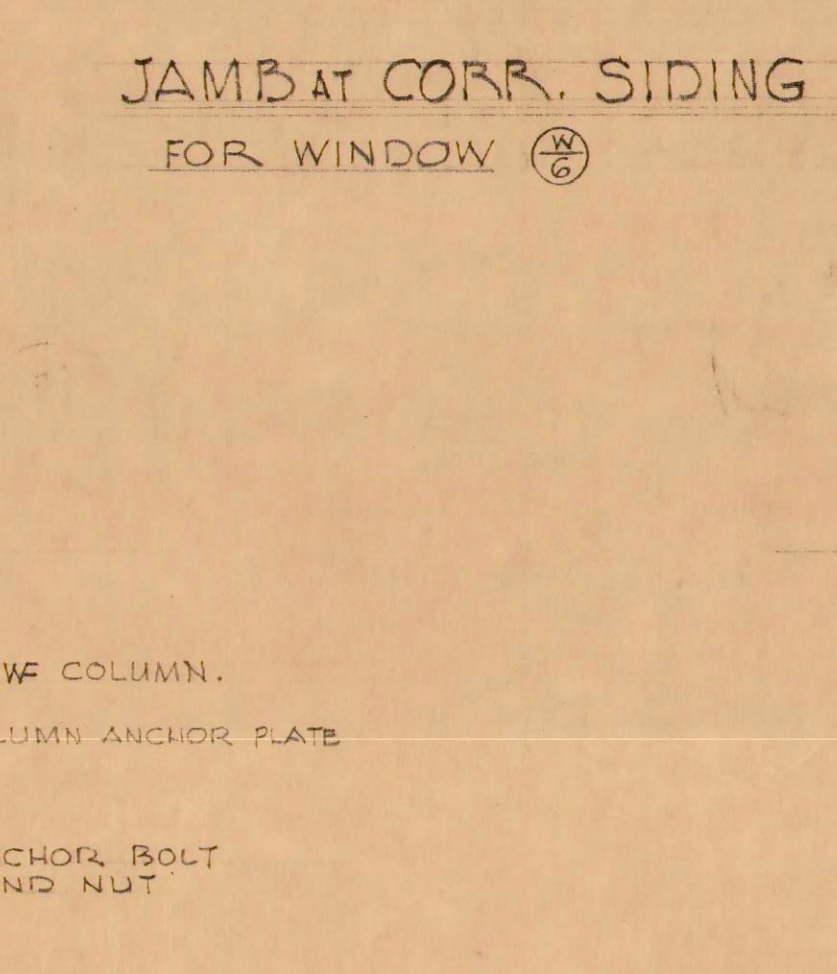
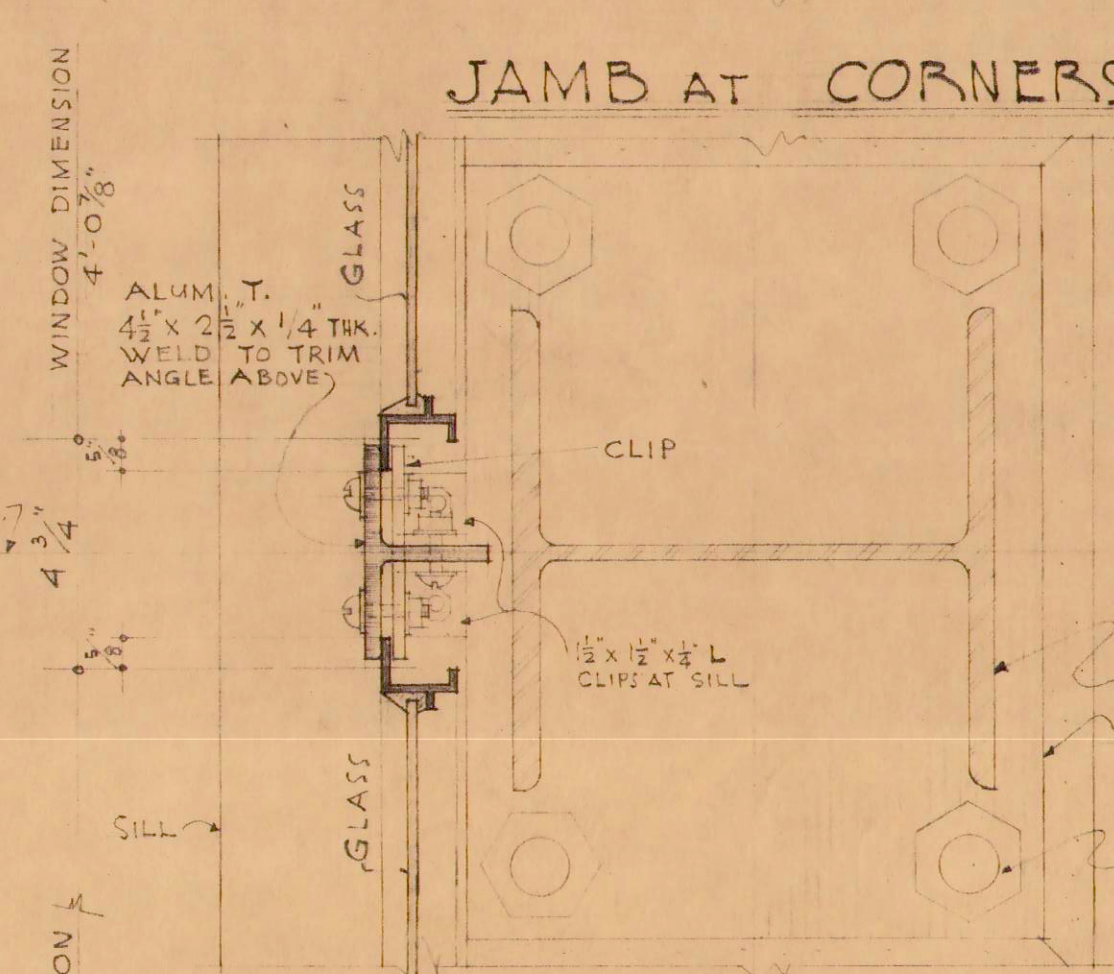
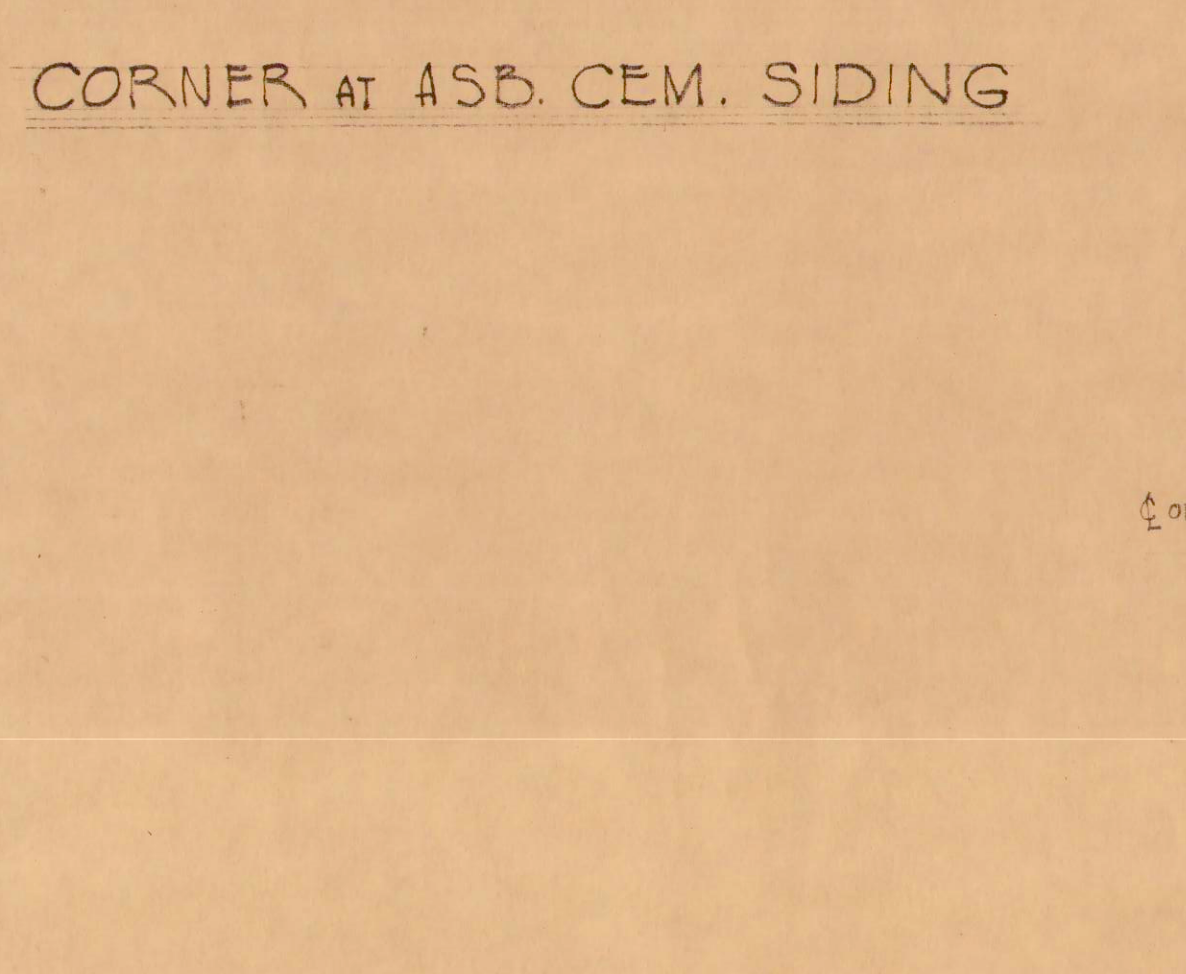
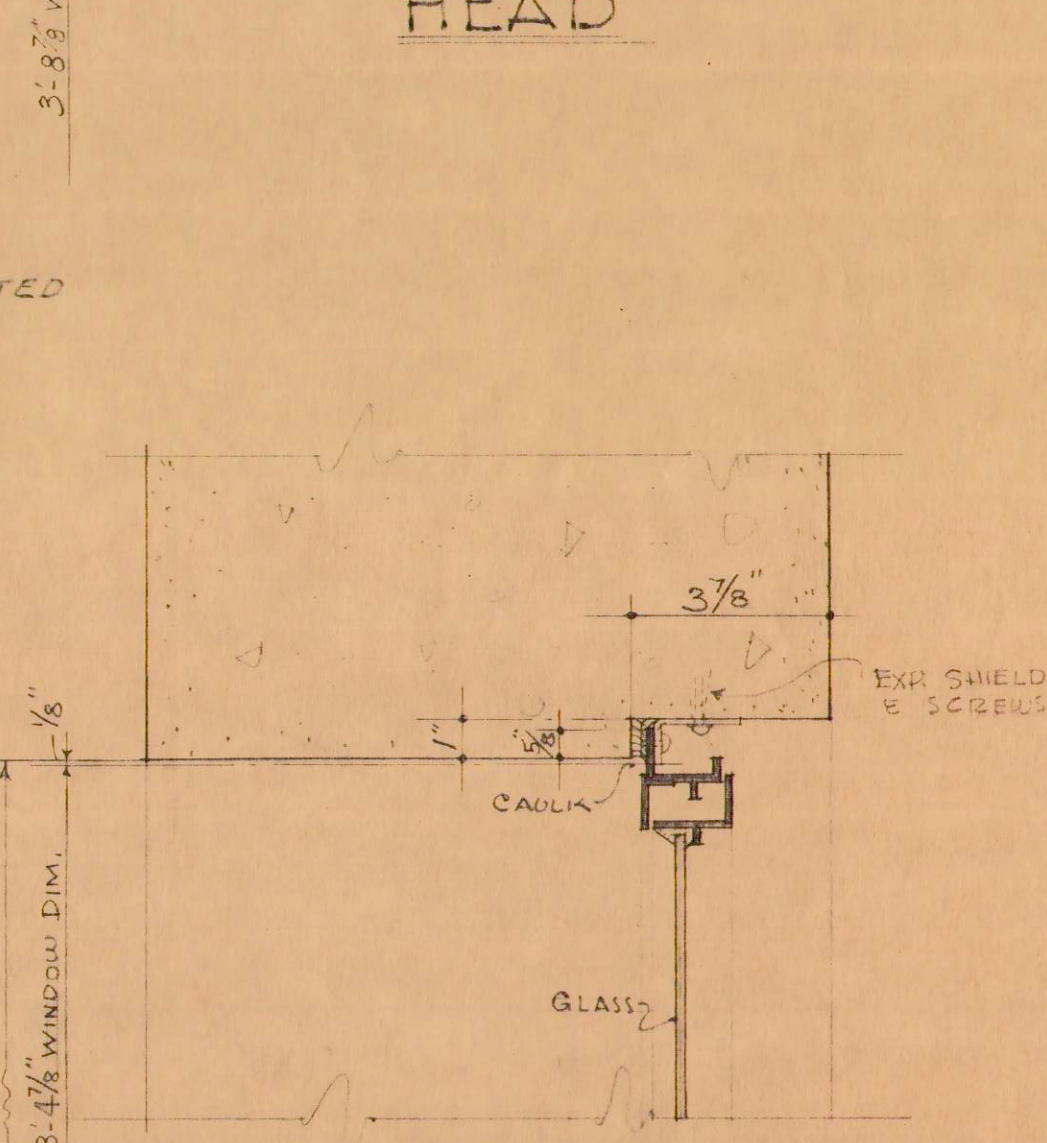
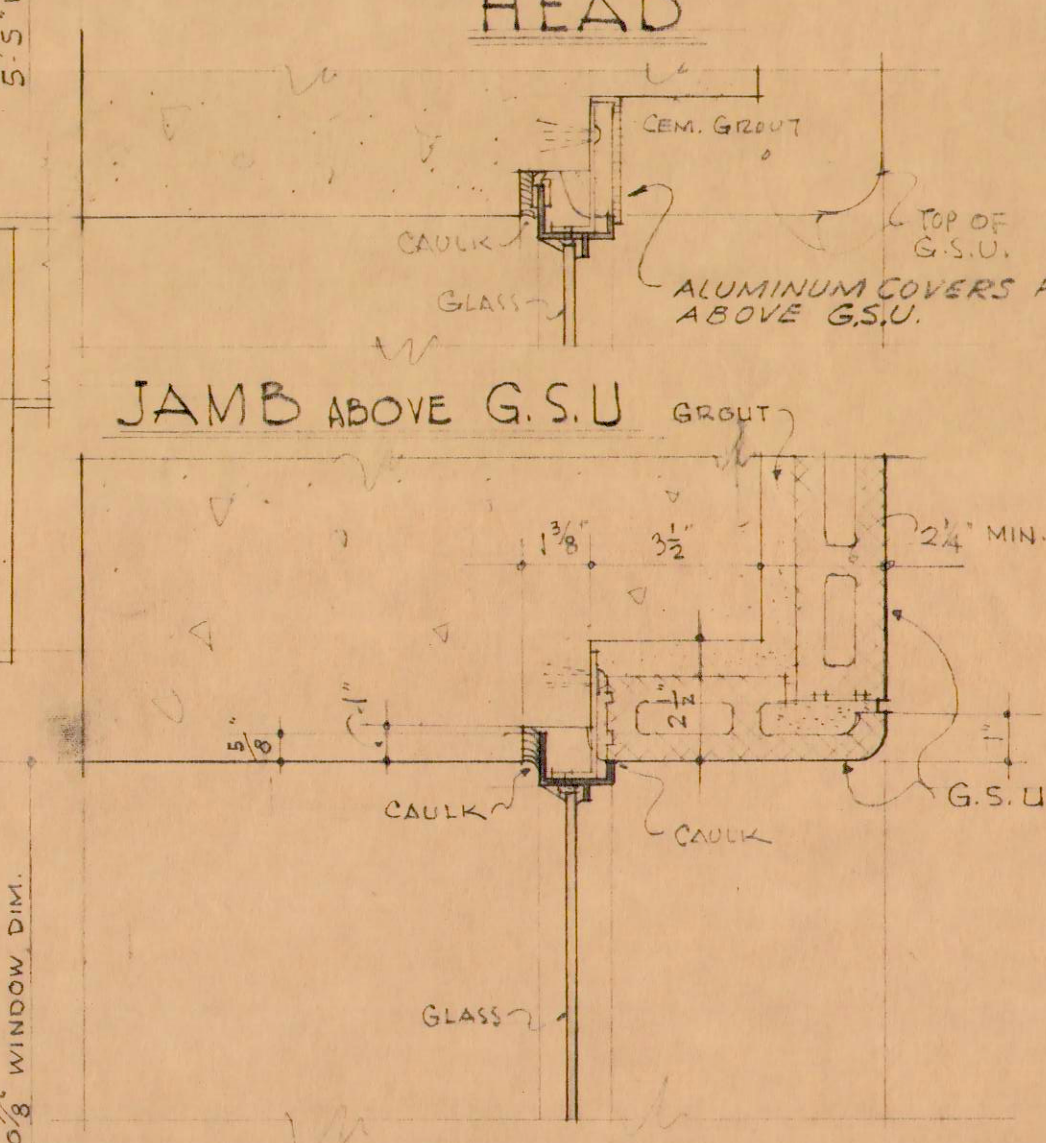
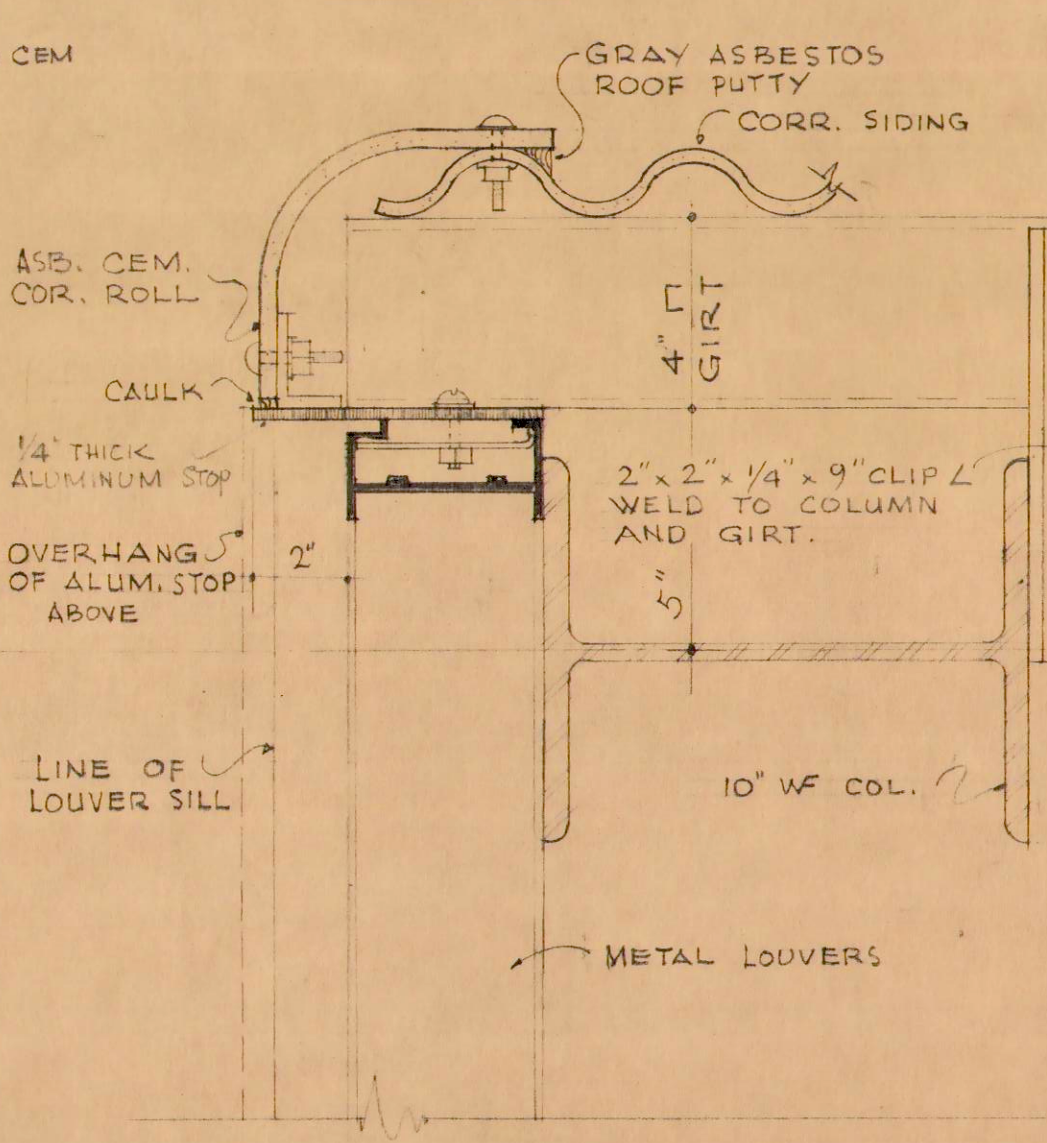
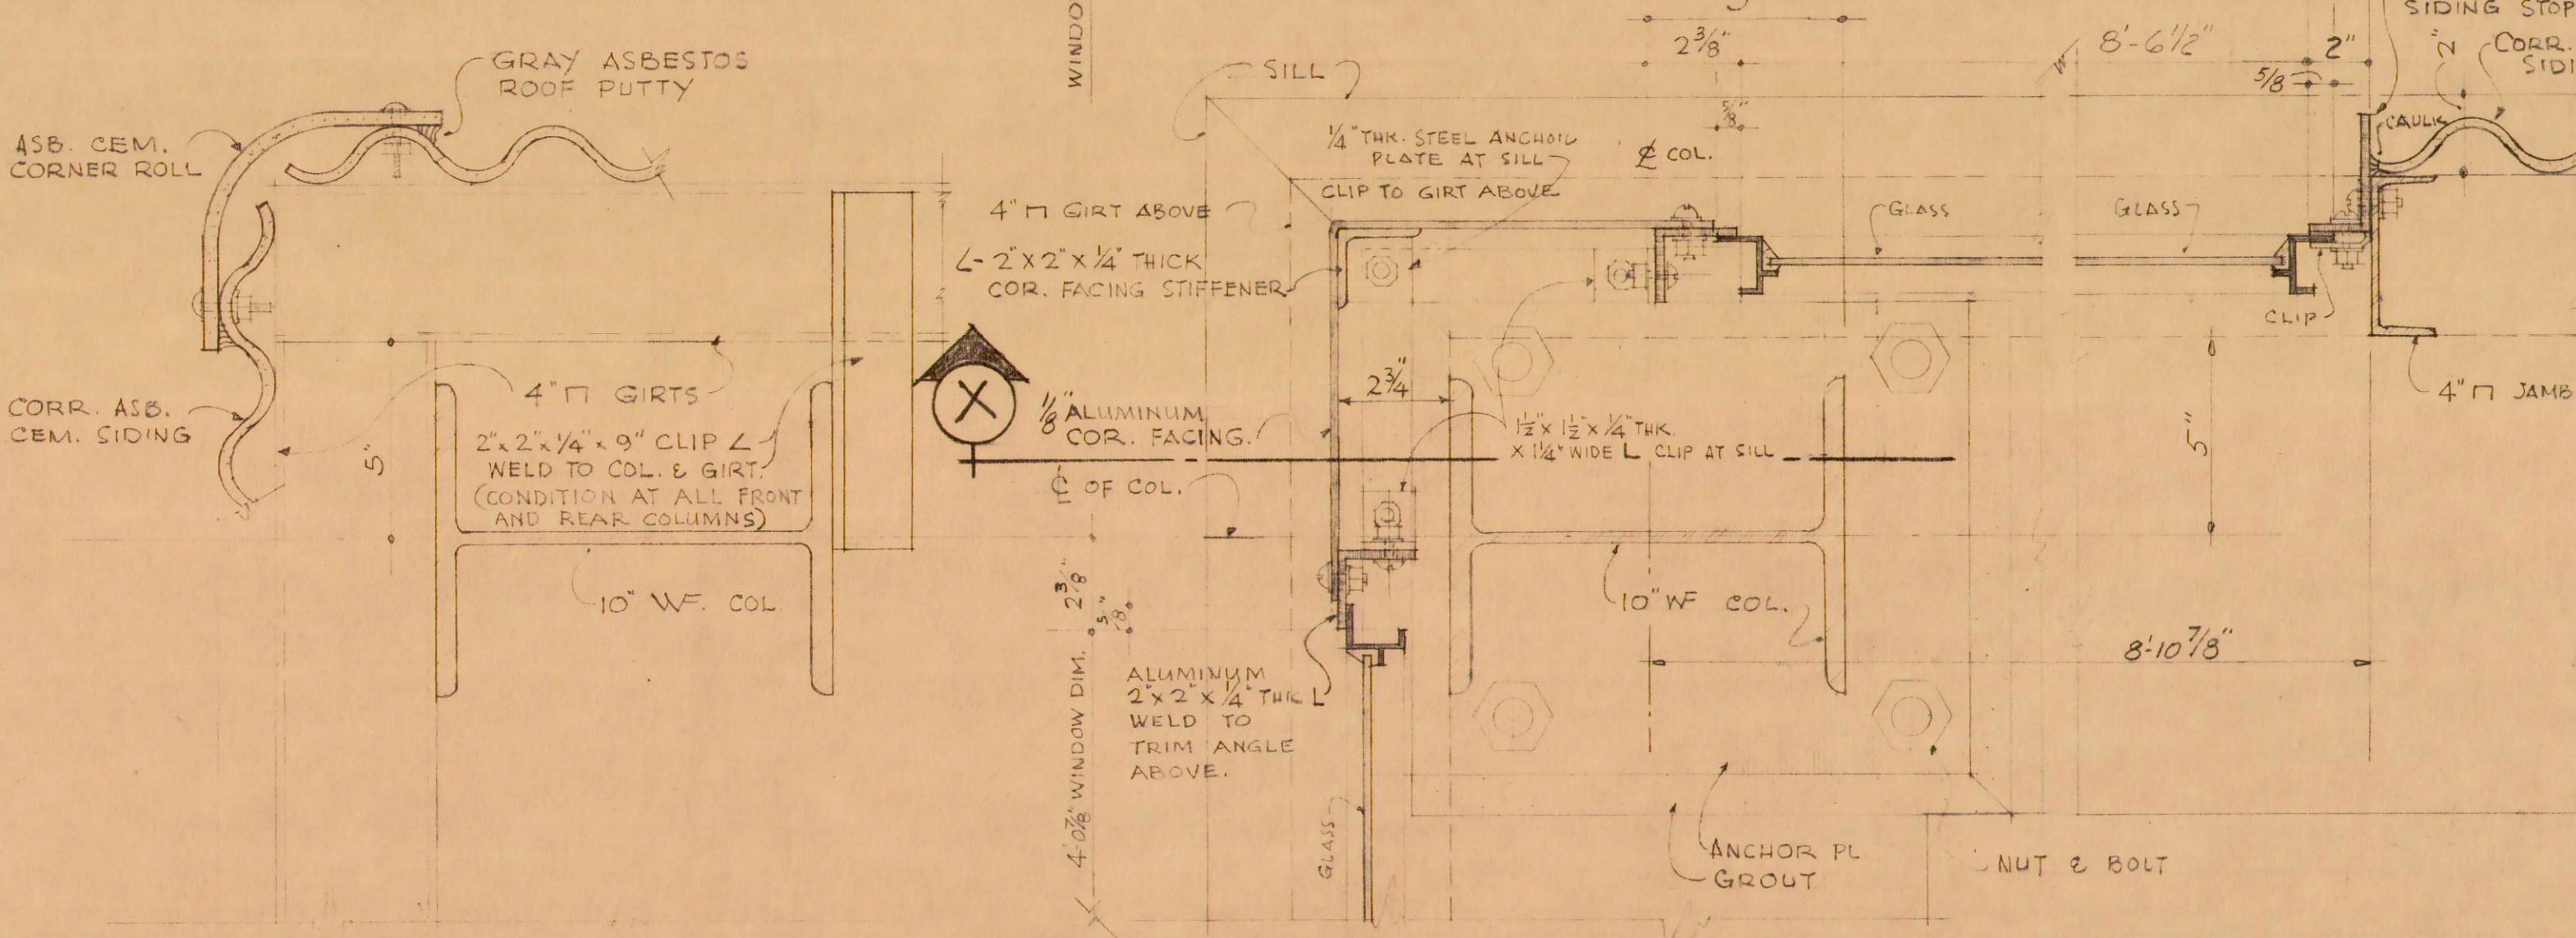
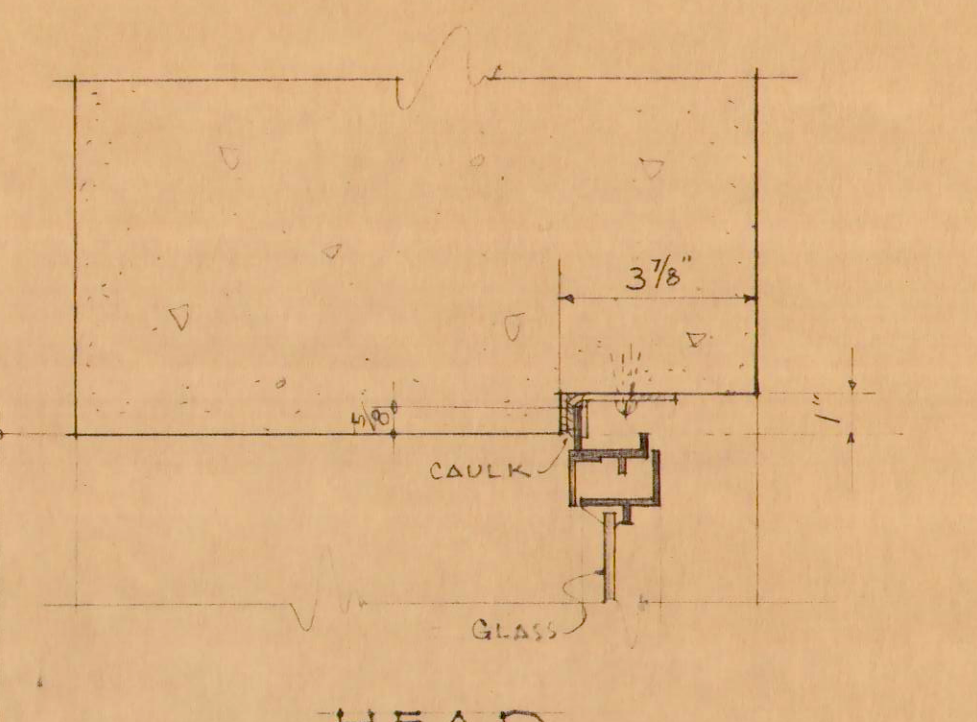
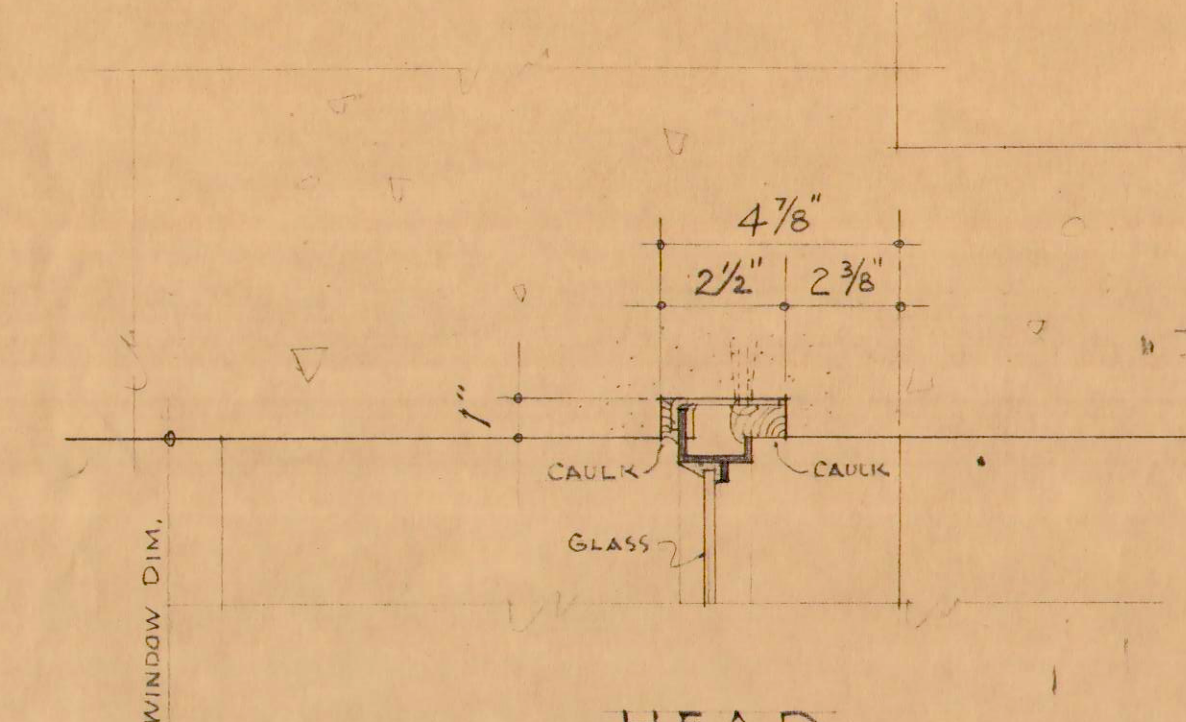
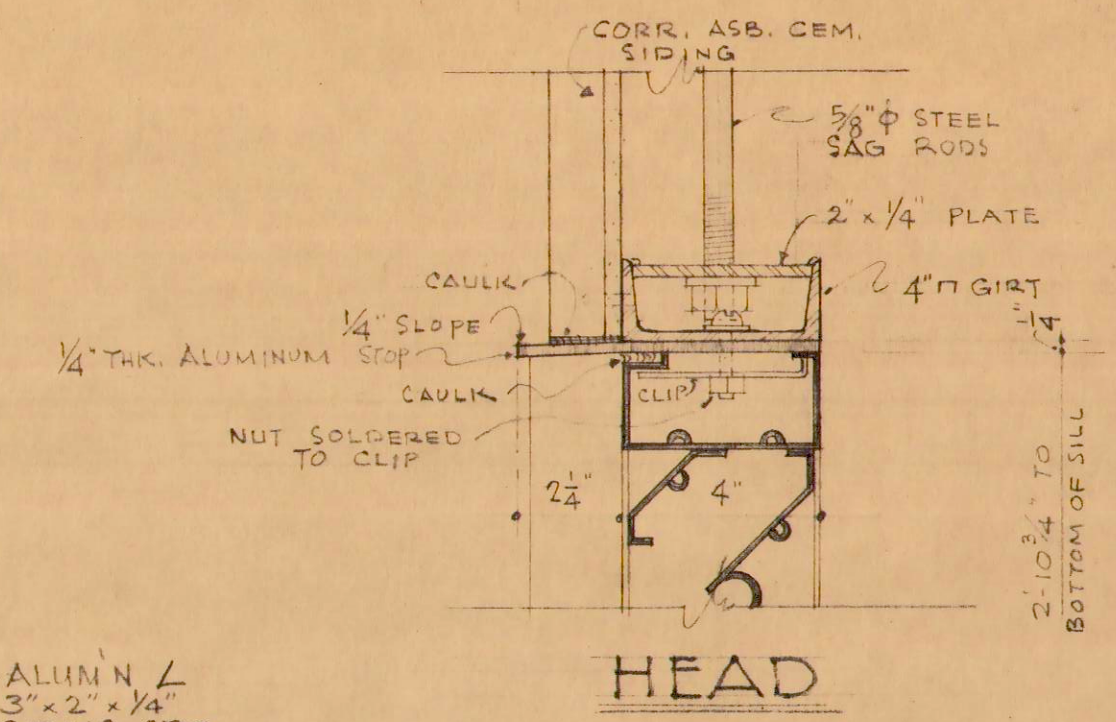
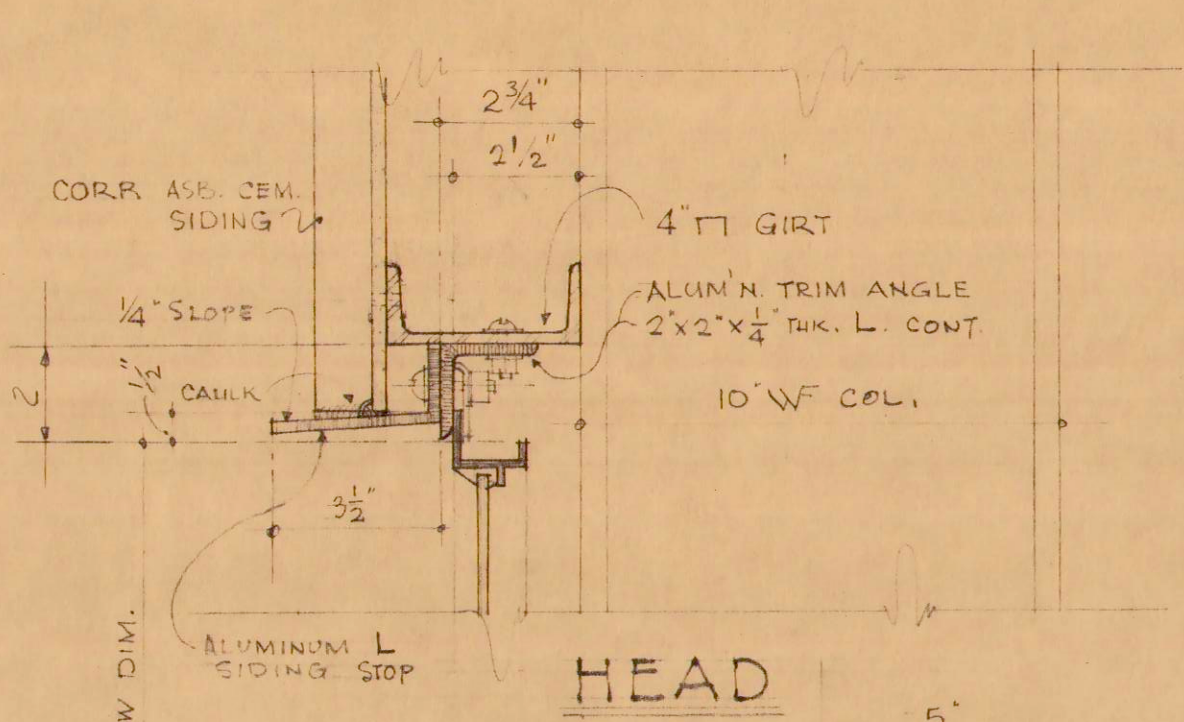
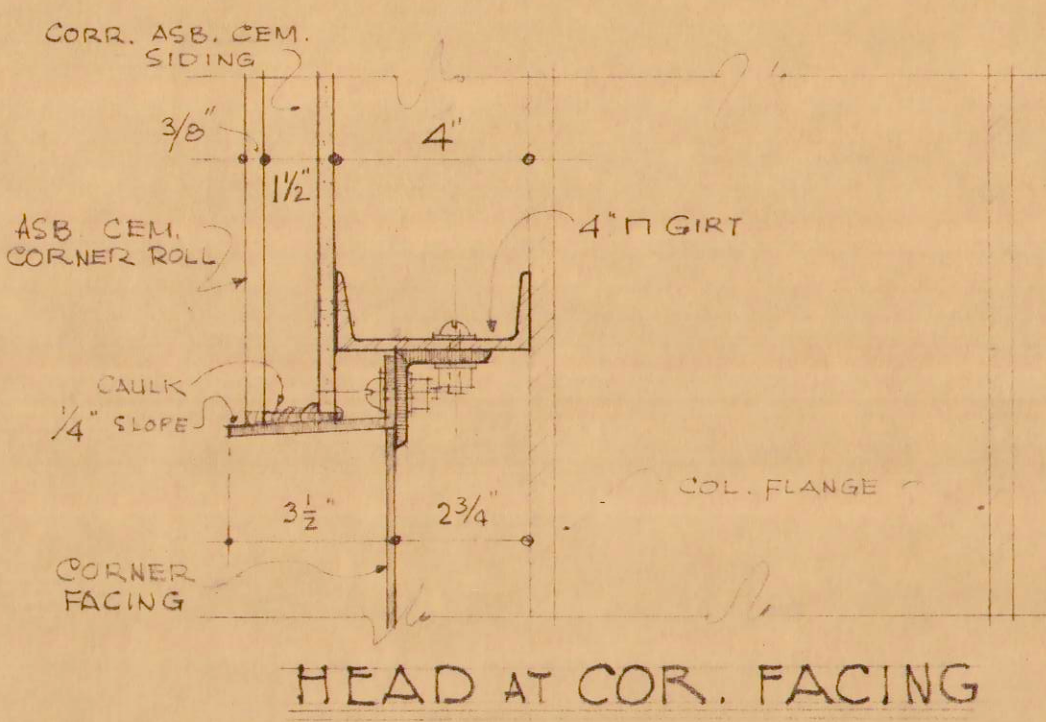


LAW & WILSON
ARCHITECTS & ENGINEERS

CITY AND COUNTY OF HONOLULU
BUREAU OF PLANS

KALIHI TUNNEL
VENTILATION BLDG.
WINDOW & LOUVER DETAILS

ENGINEER L.B.W. DATE JULY 15, 1953
DRAFTSMAN Y.T. CHECKED BY R.B. [Signature]
SCALE 3" = 1'-0" TRACER [Signature]
APPROVED: [Signature] CHIEF ENGINEER
[Signature] BUREAU ENGINEER

W.S.	PROFILE	C.B.
CR. SEC.	F.B.	S.B.
W.M.B.Y.	F.W.B.Y.	S.B.Y.

APPROVED: [Signature] ENGINEER, KALIHI TUNNEL