
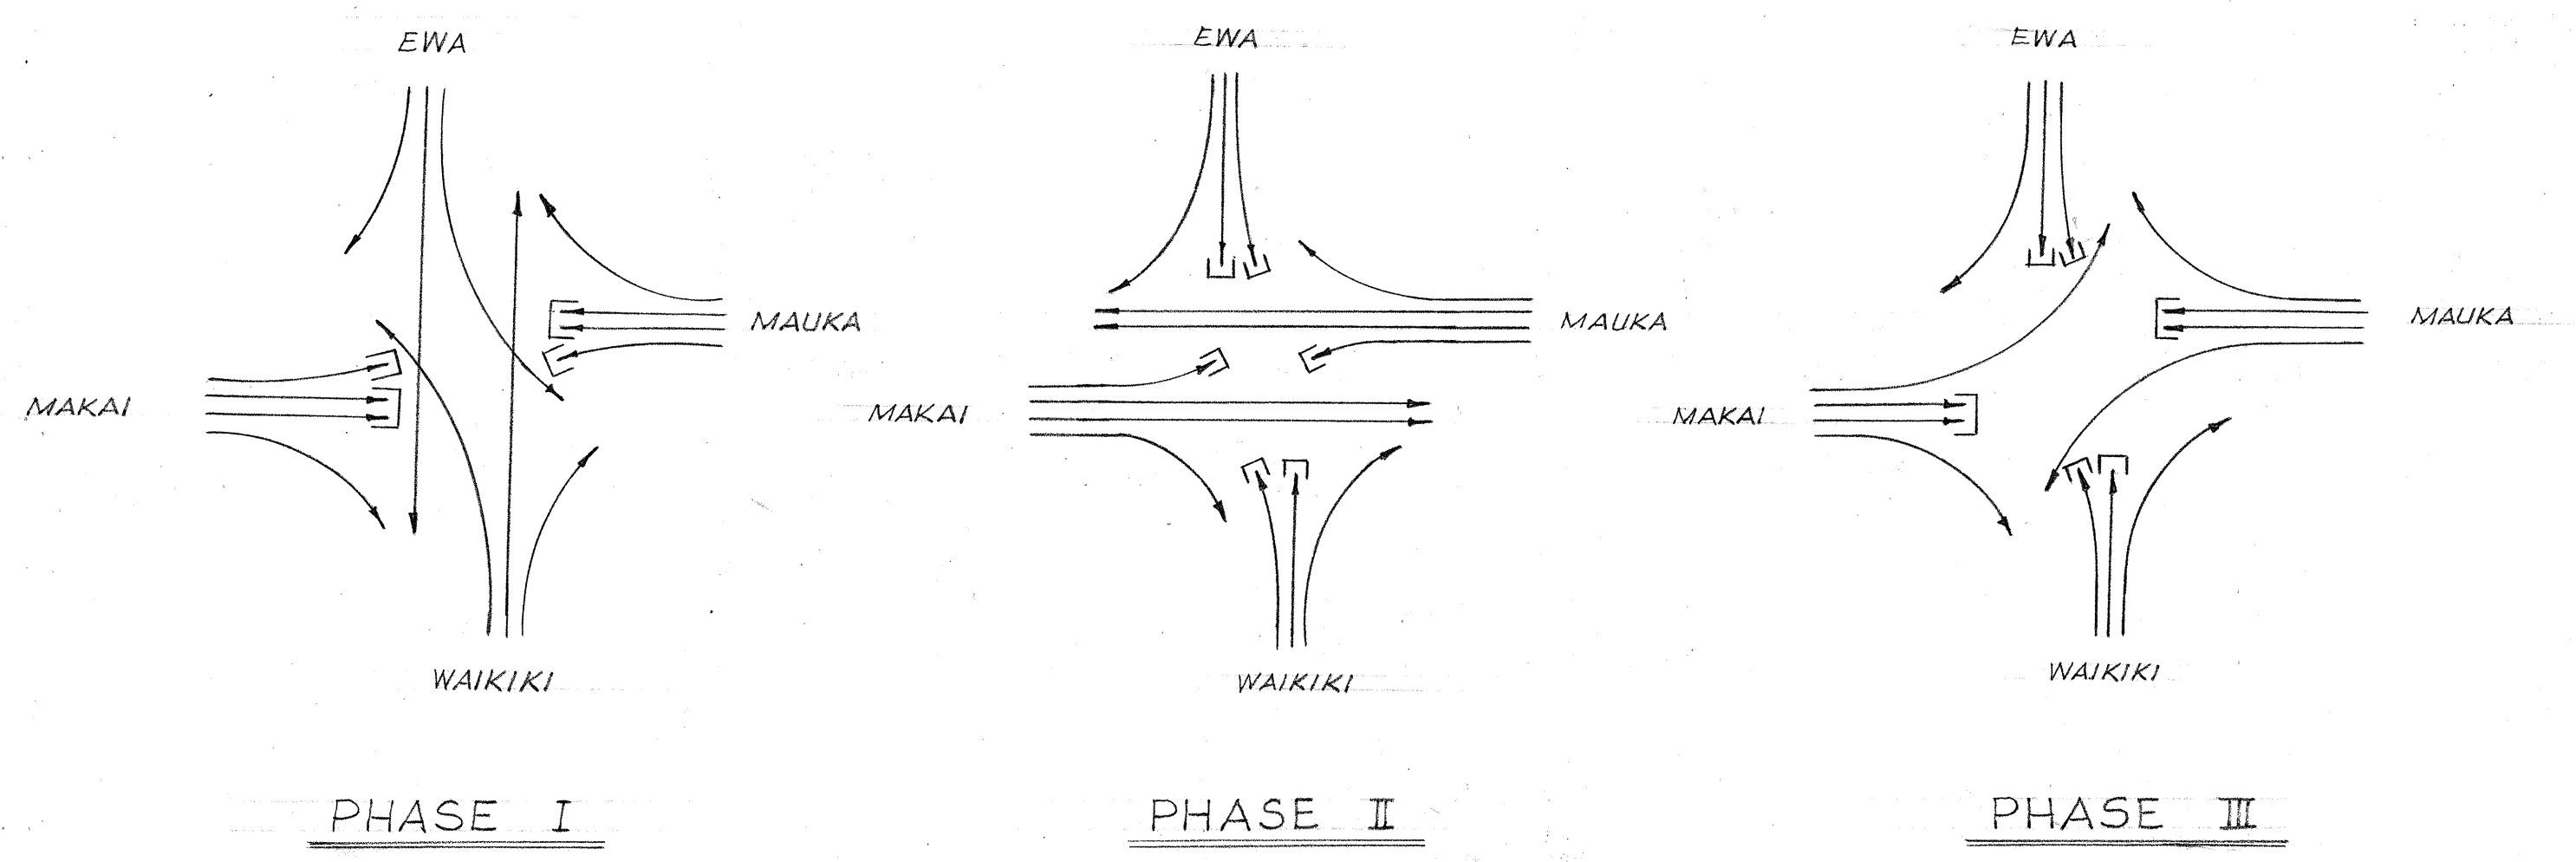


FED. ROAD DIST. NO.	STATE	FED. AID PROJ. NO.	FISCAL YEAR	SHEET NO.	TOTAL SHEETS
HAWAII	HAW.	15-50630(1)	1956	56	170

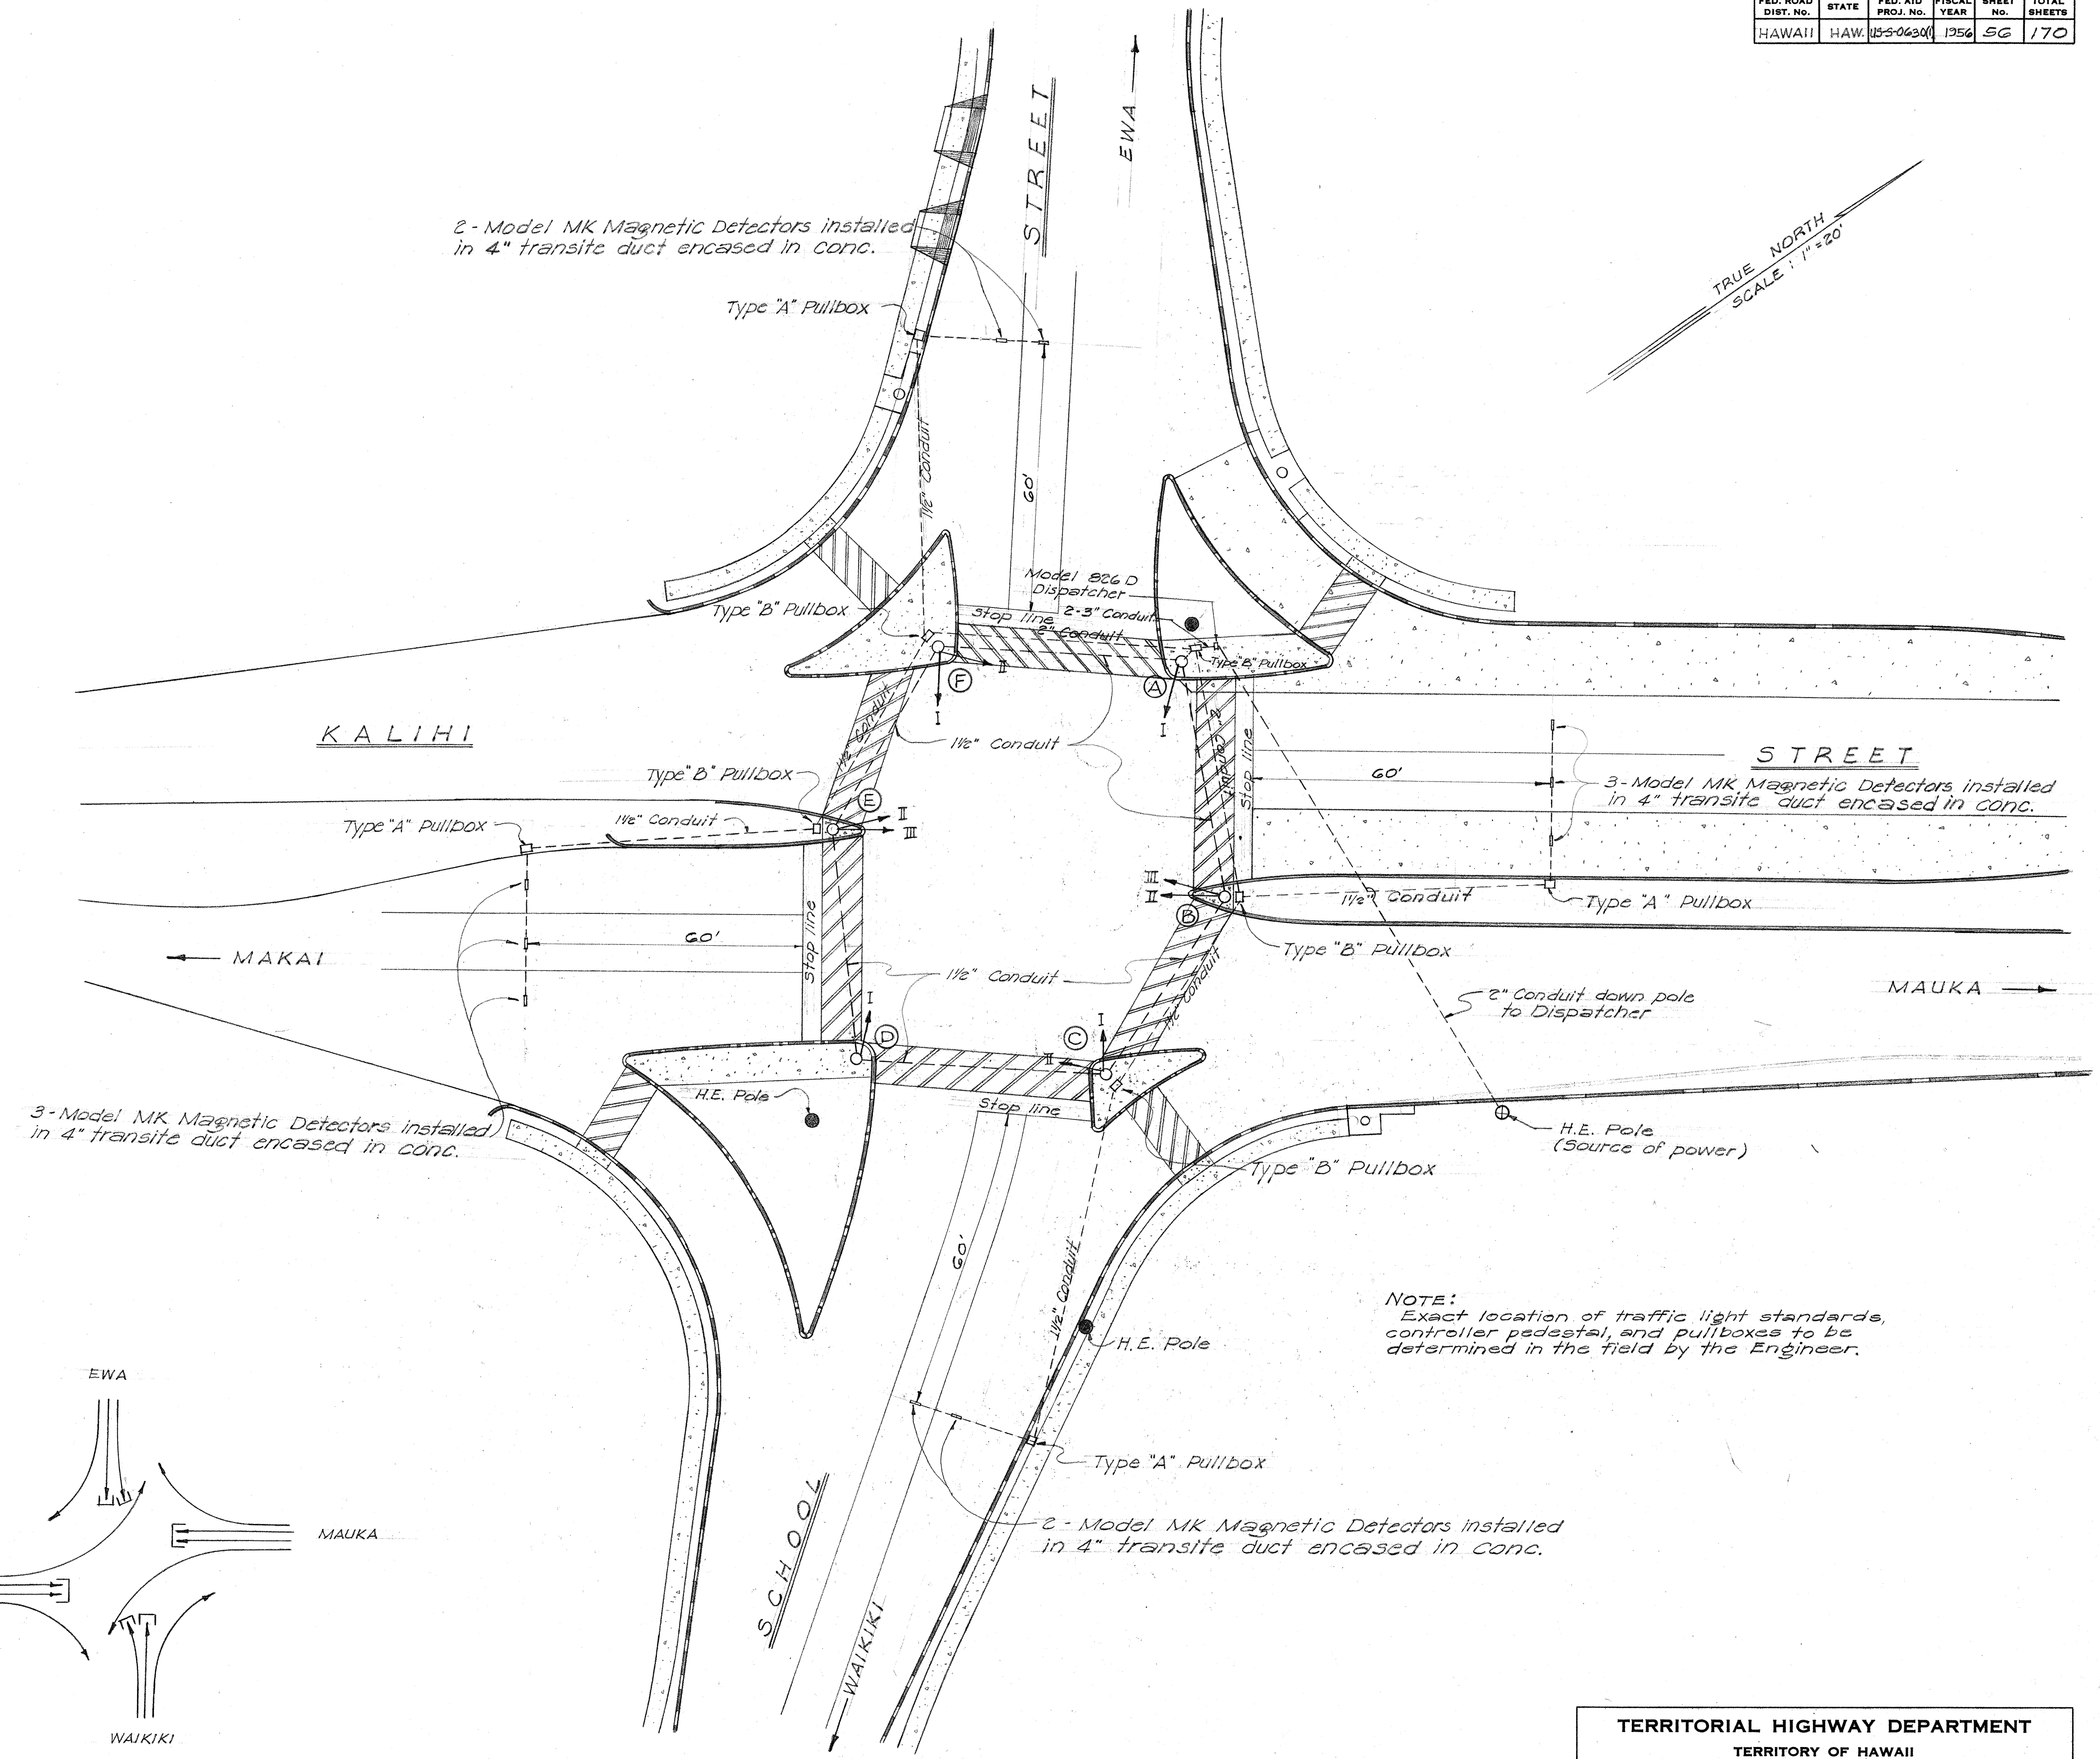

TERRITORIAL HIGHWAY DEPARTMENT
TERRITORY OF HAWAII

TRAFFIC SIGNAL SYSTEM
INTERSECTION OF SCHOOL ST. & KALIHI ST.
KALIHI VALLEY ROAD — PROJ. NO. US-5-0630(1)


Scale: 1" = 20' AUG. 1955

SHEET No. 1 OF 2 SHEETS

SURVEY PLOTTED BY	DATE
DESIGNED BY	
TRACED BY	
QUANTITIES BY	
NOTE BOOK	
NO.	


5565.56

FED. ROAD DIST. No.	STATE	FED. AID PROJ. No.	FISCAL YEAR	SHEET No.	TOTAL SHEETS
HAWAII	HAW.	US-5-0630(1)	1956	57	170

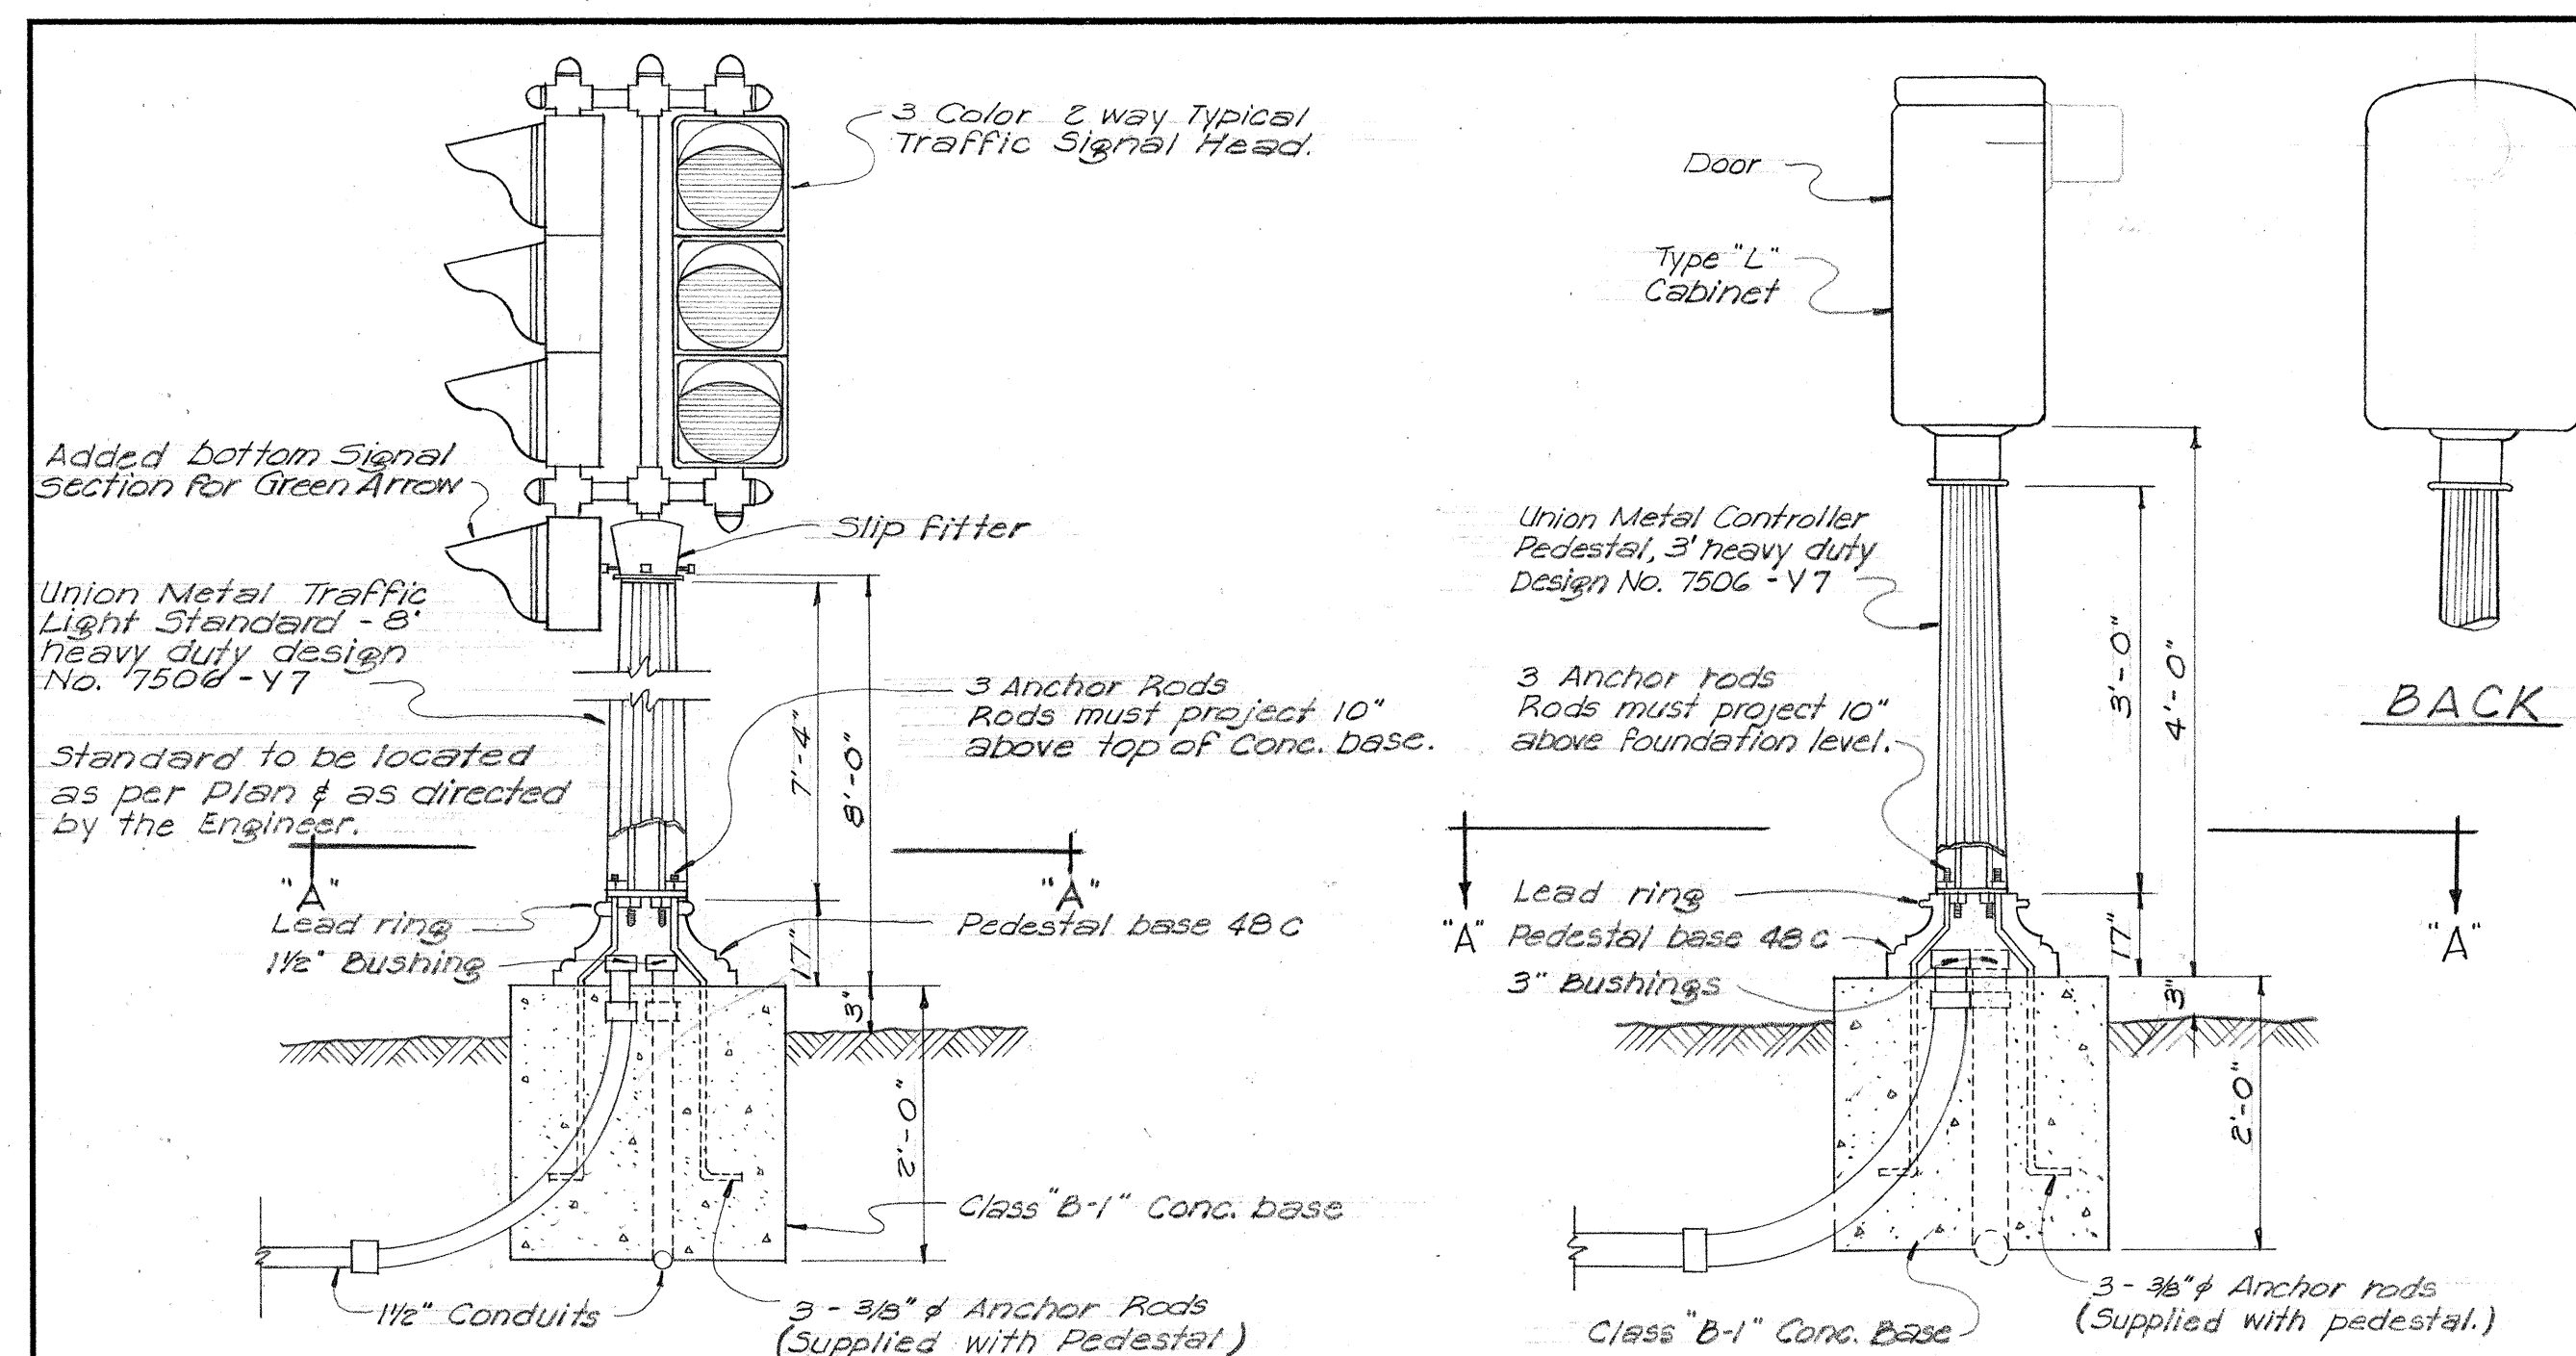ELEVATION

NOTE:


Anchor rods shall project 20" above Foundation level.

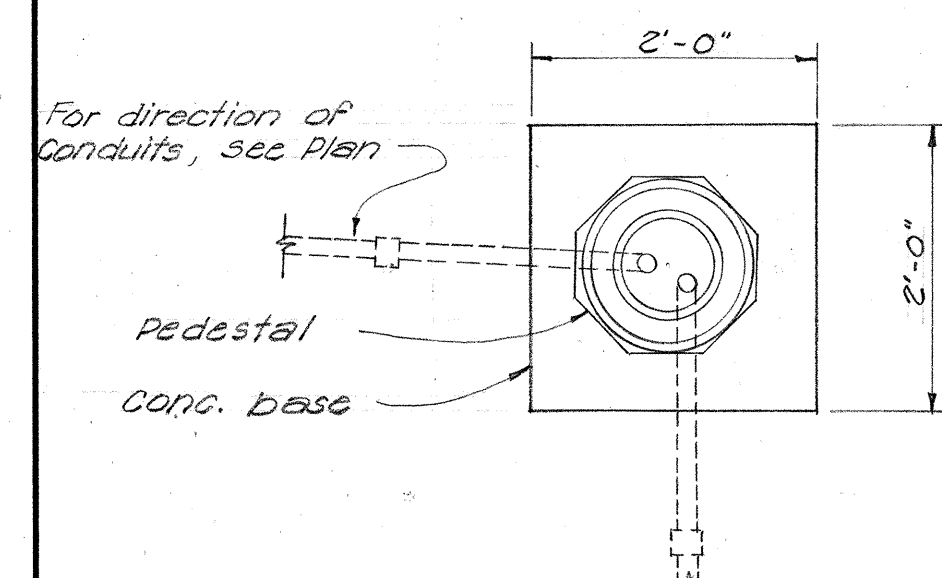

SECTION "A-A"

TRAFFIC SIGNAL ASSEMBLY

Not to Scale

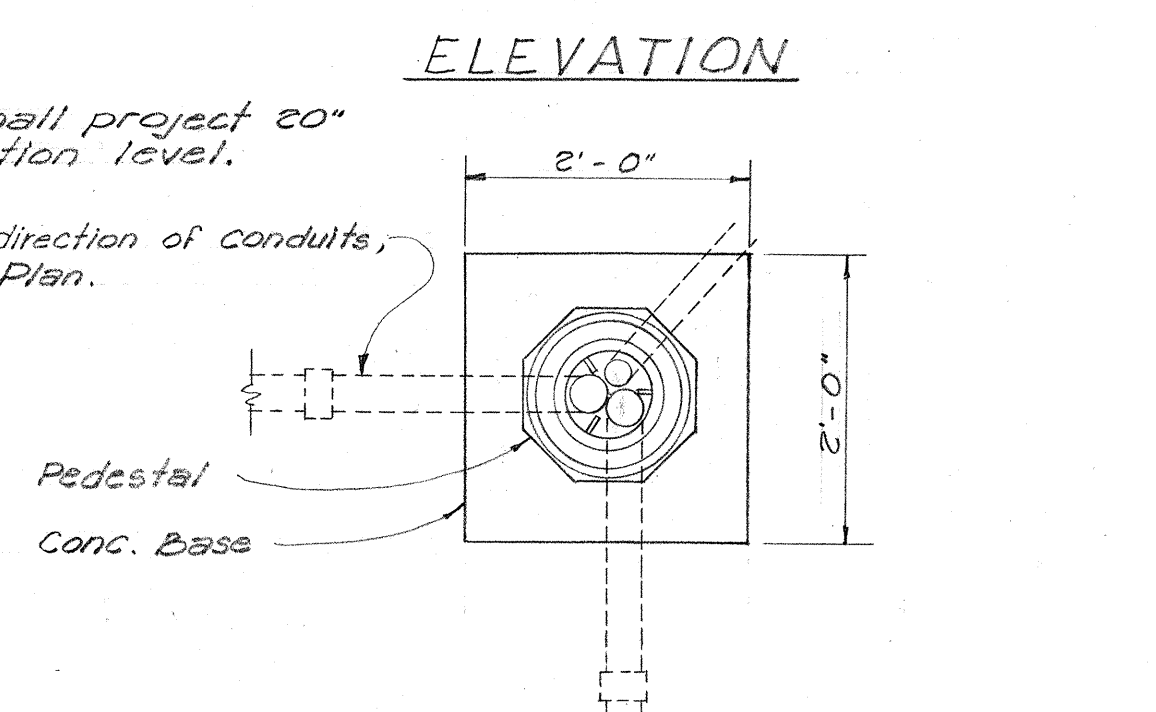
ELEVATION

For direction of conduits,
see Plan.

SECTION "A-A"


DISPATCHER CABINET ASSEMBLY

Not to Scale

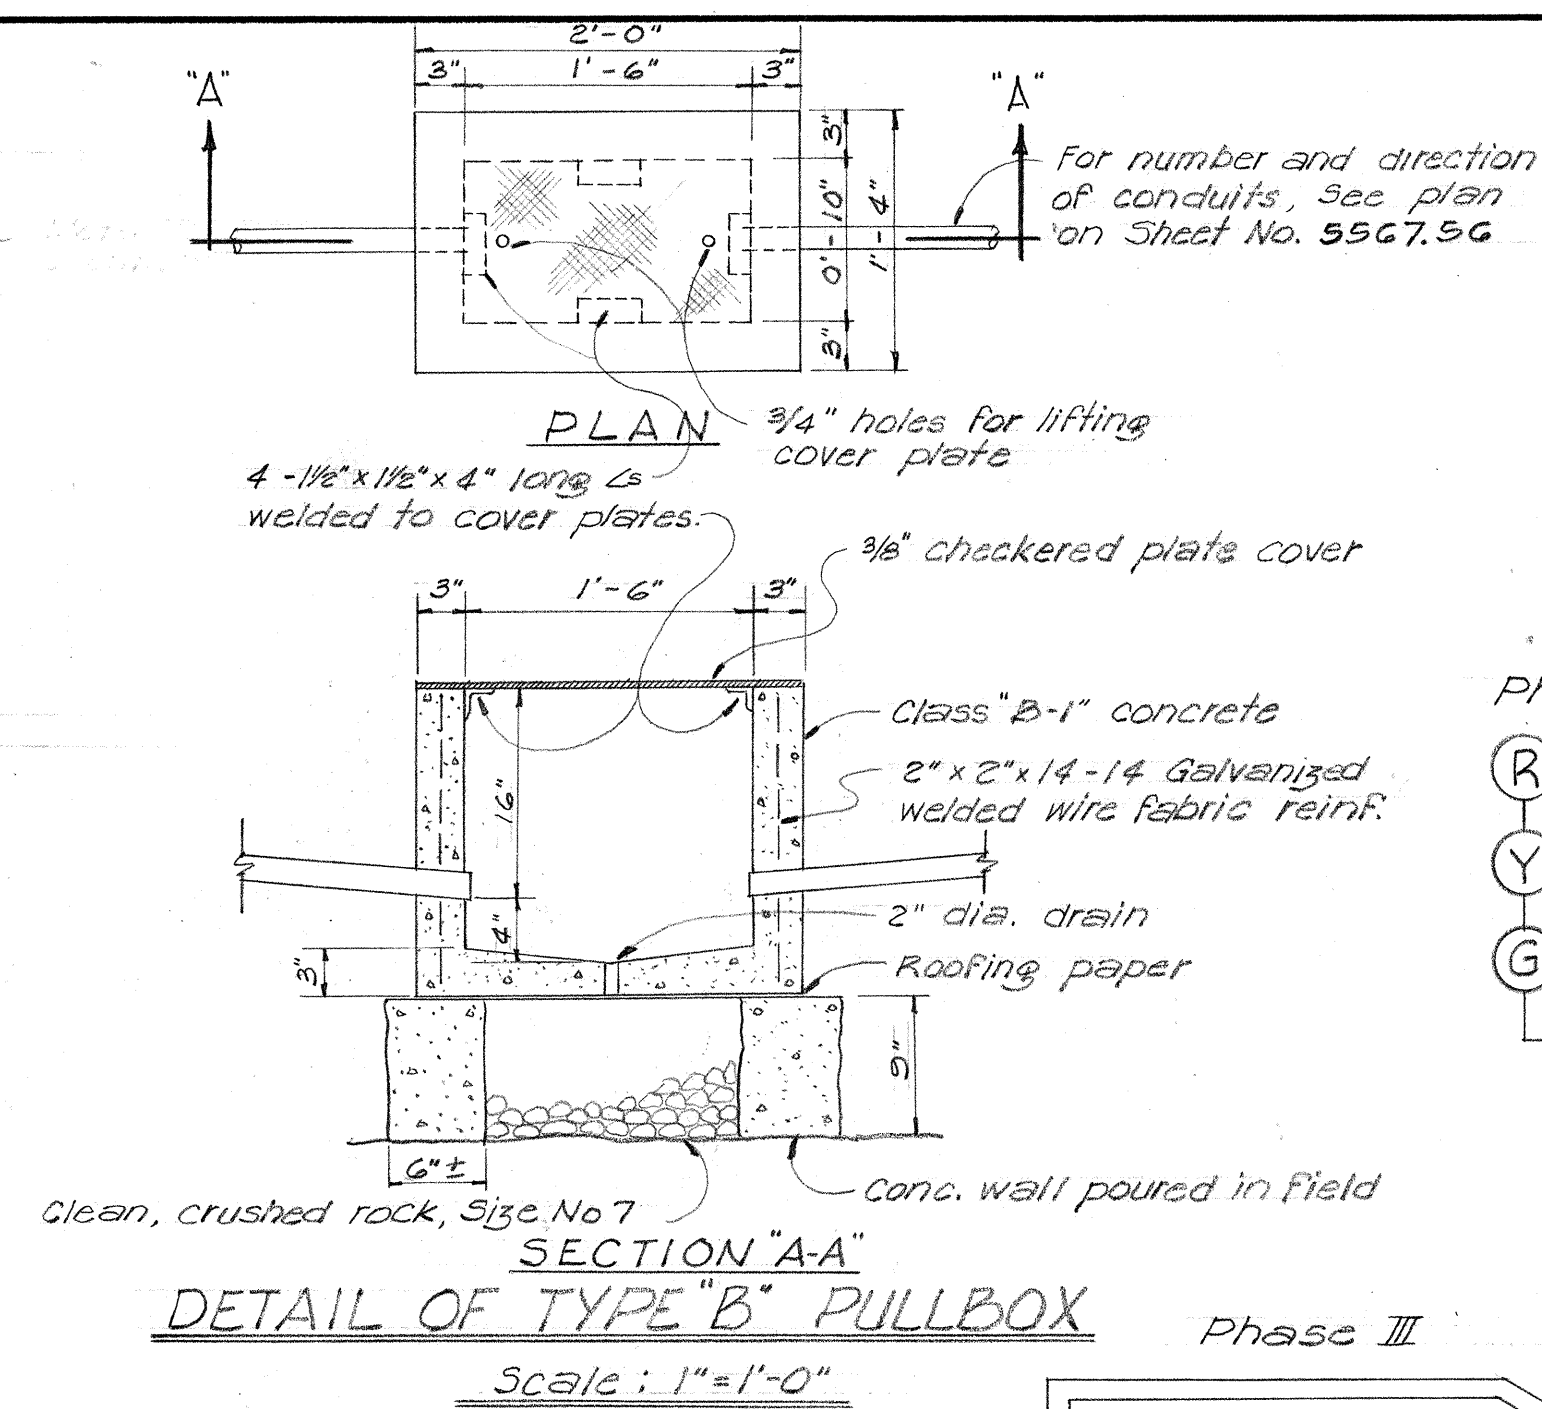

SECTION "A-A"
DETAIL OF TYPE "B" PULLBOX

Scale: 1" = 1'-0"

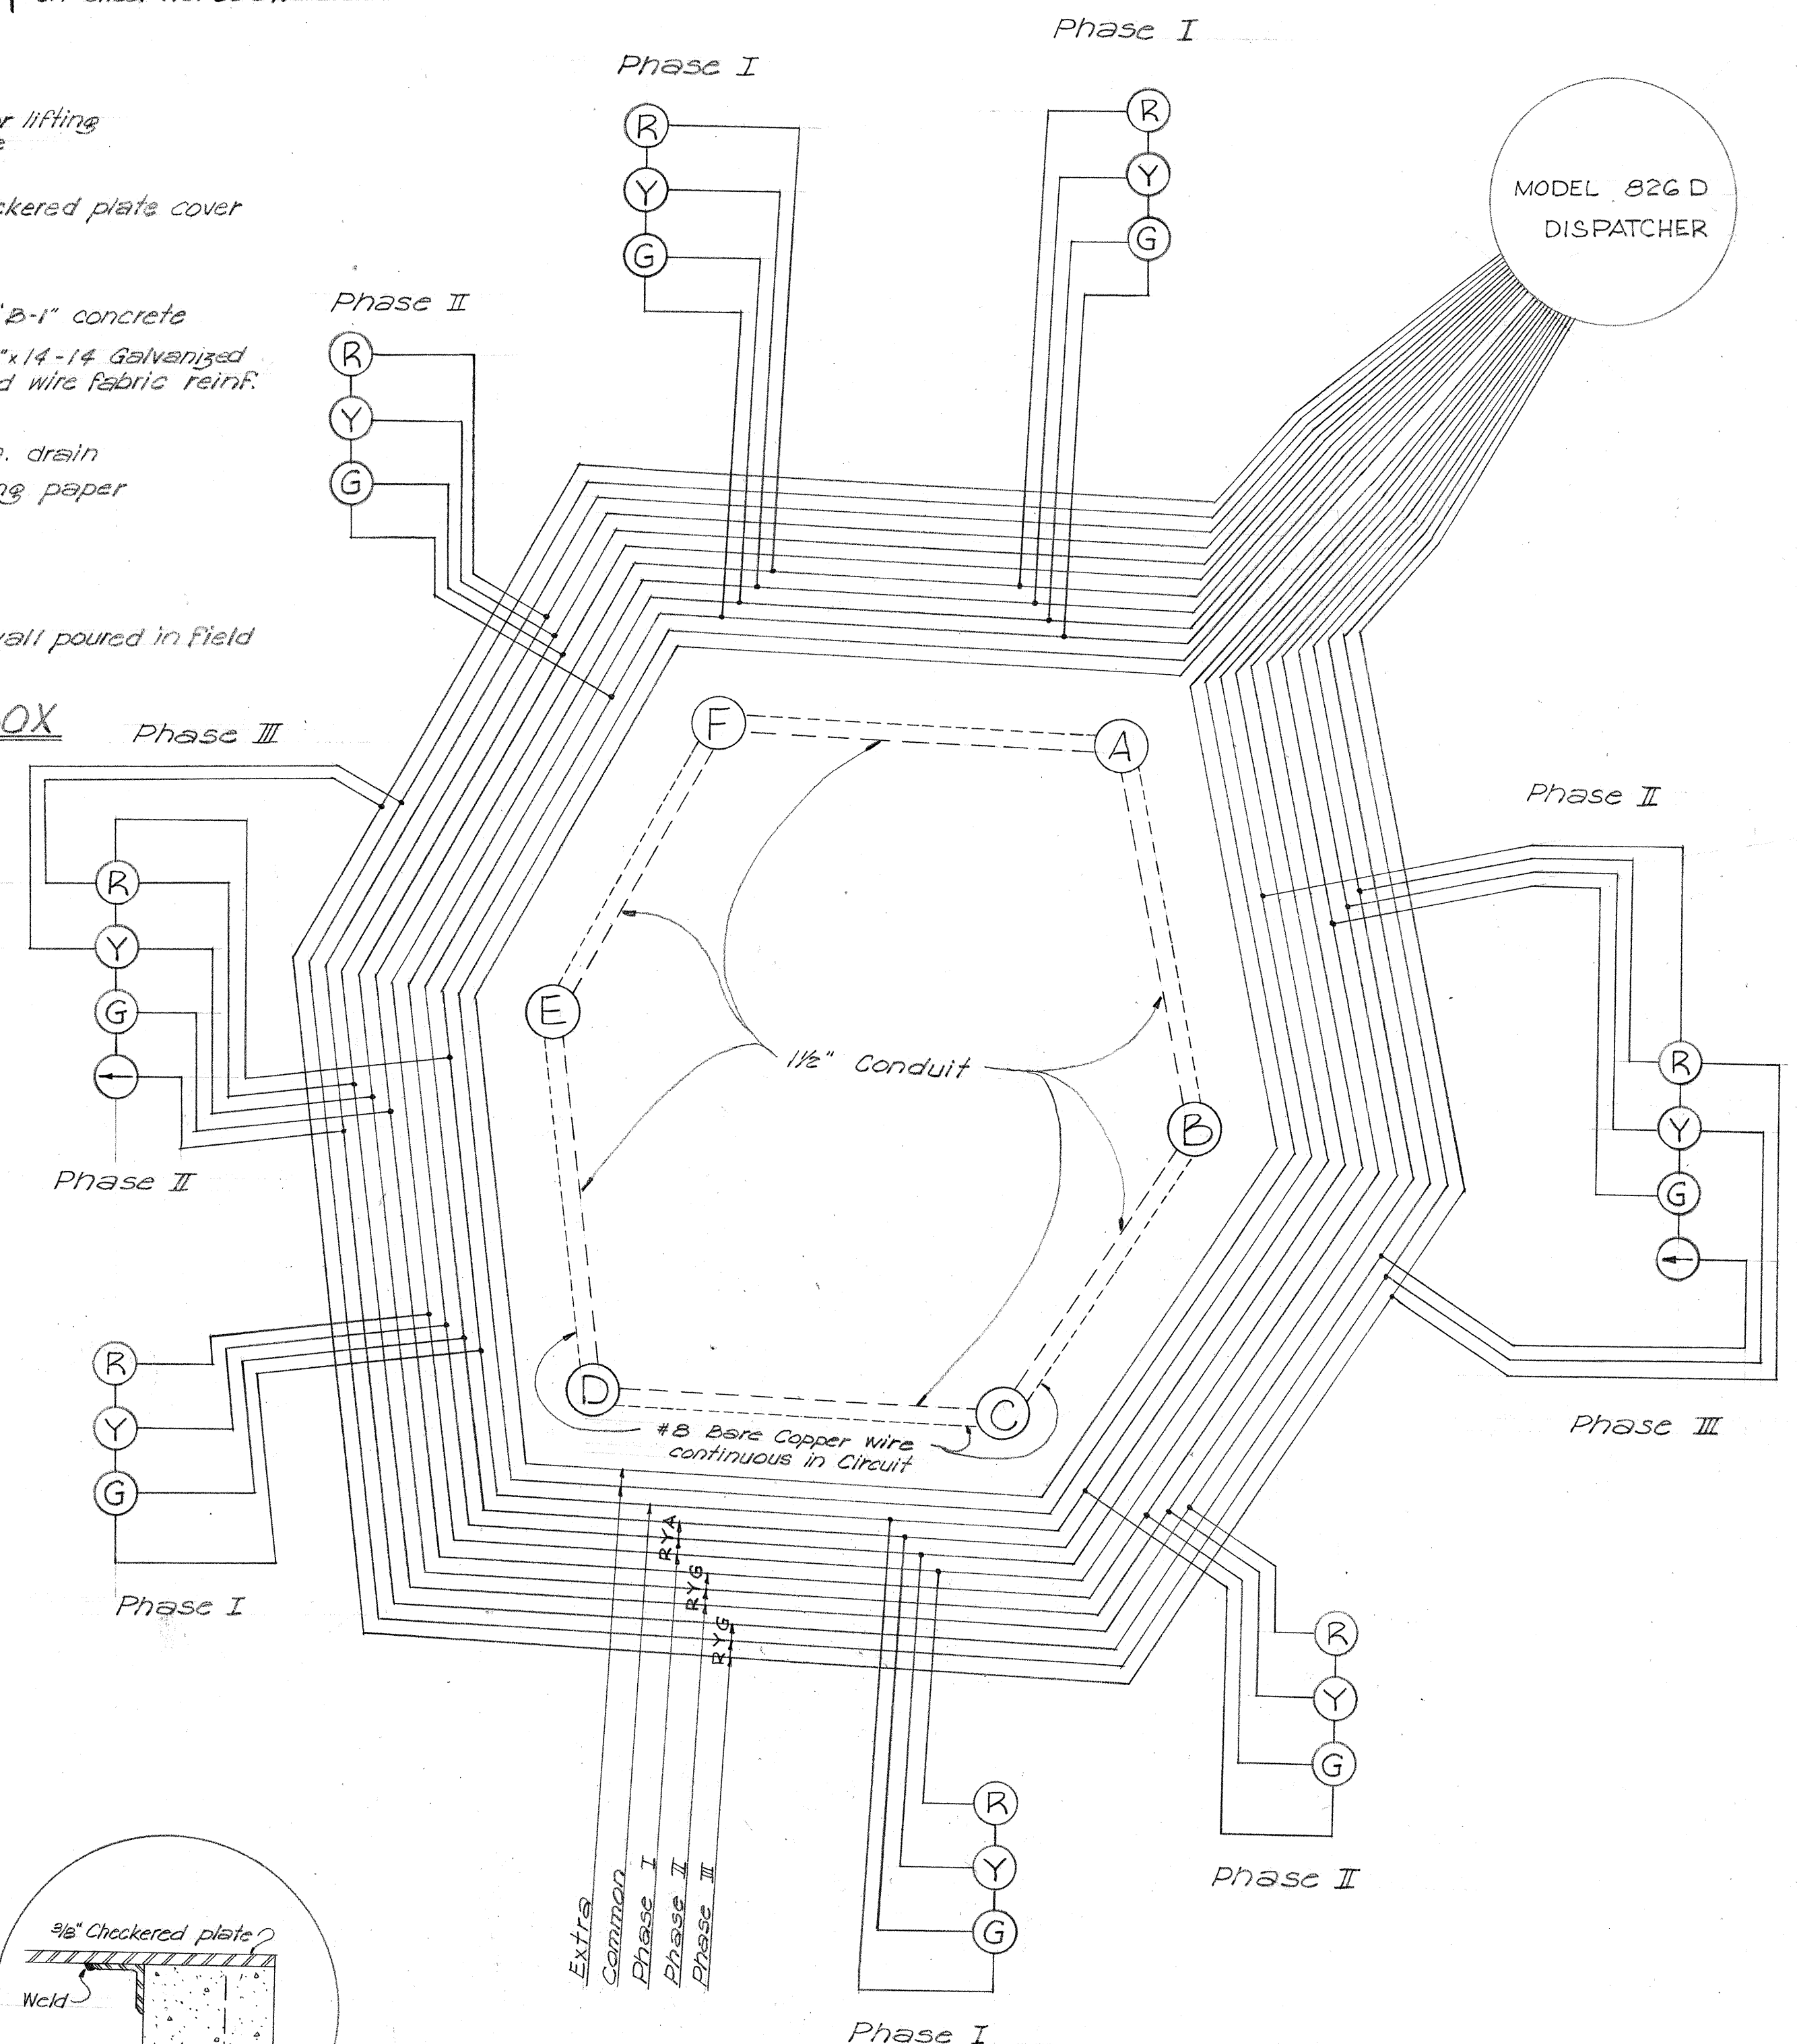

GEOGRAPHICAL CIRCUIT WIRING DIAGRAM

No Scale


TERRITORIAL HIGHWAY DEPARTMENT
TERRITORY OF HAWAII

TRAFFIC SIGNAL SYSTEM
INTERSECTION OF SCHOOL & KALIHI ST'S.
KALIHI VALLEY ROAD PROJ. NO. US-5-0630(1)

Scale : As Noted

AUG. 1955

SHEET No. 2 OF 2 SHEETS

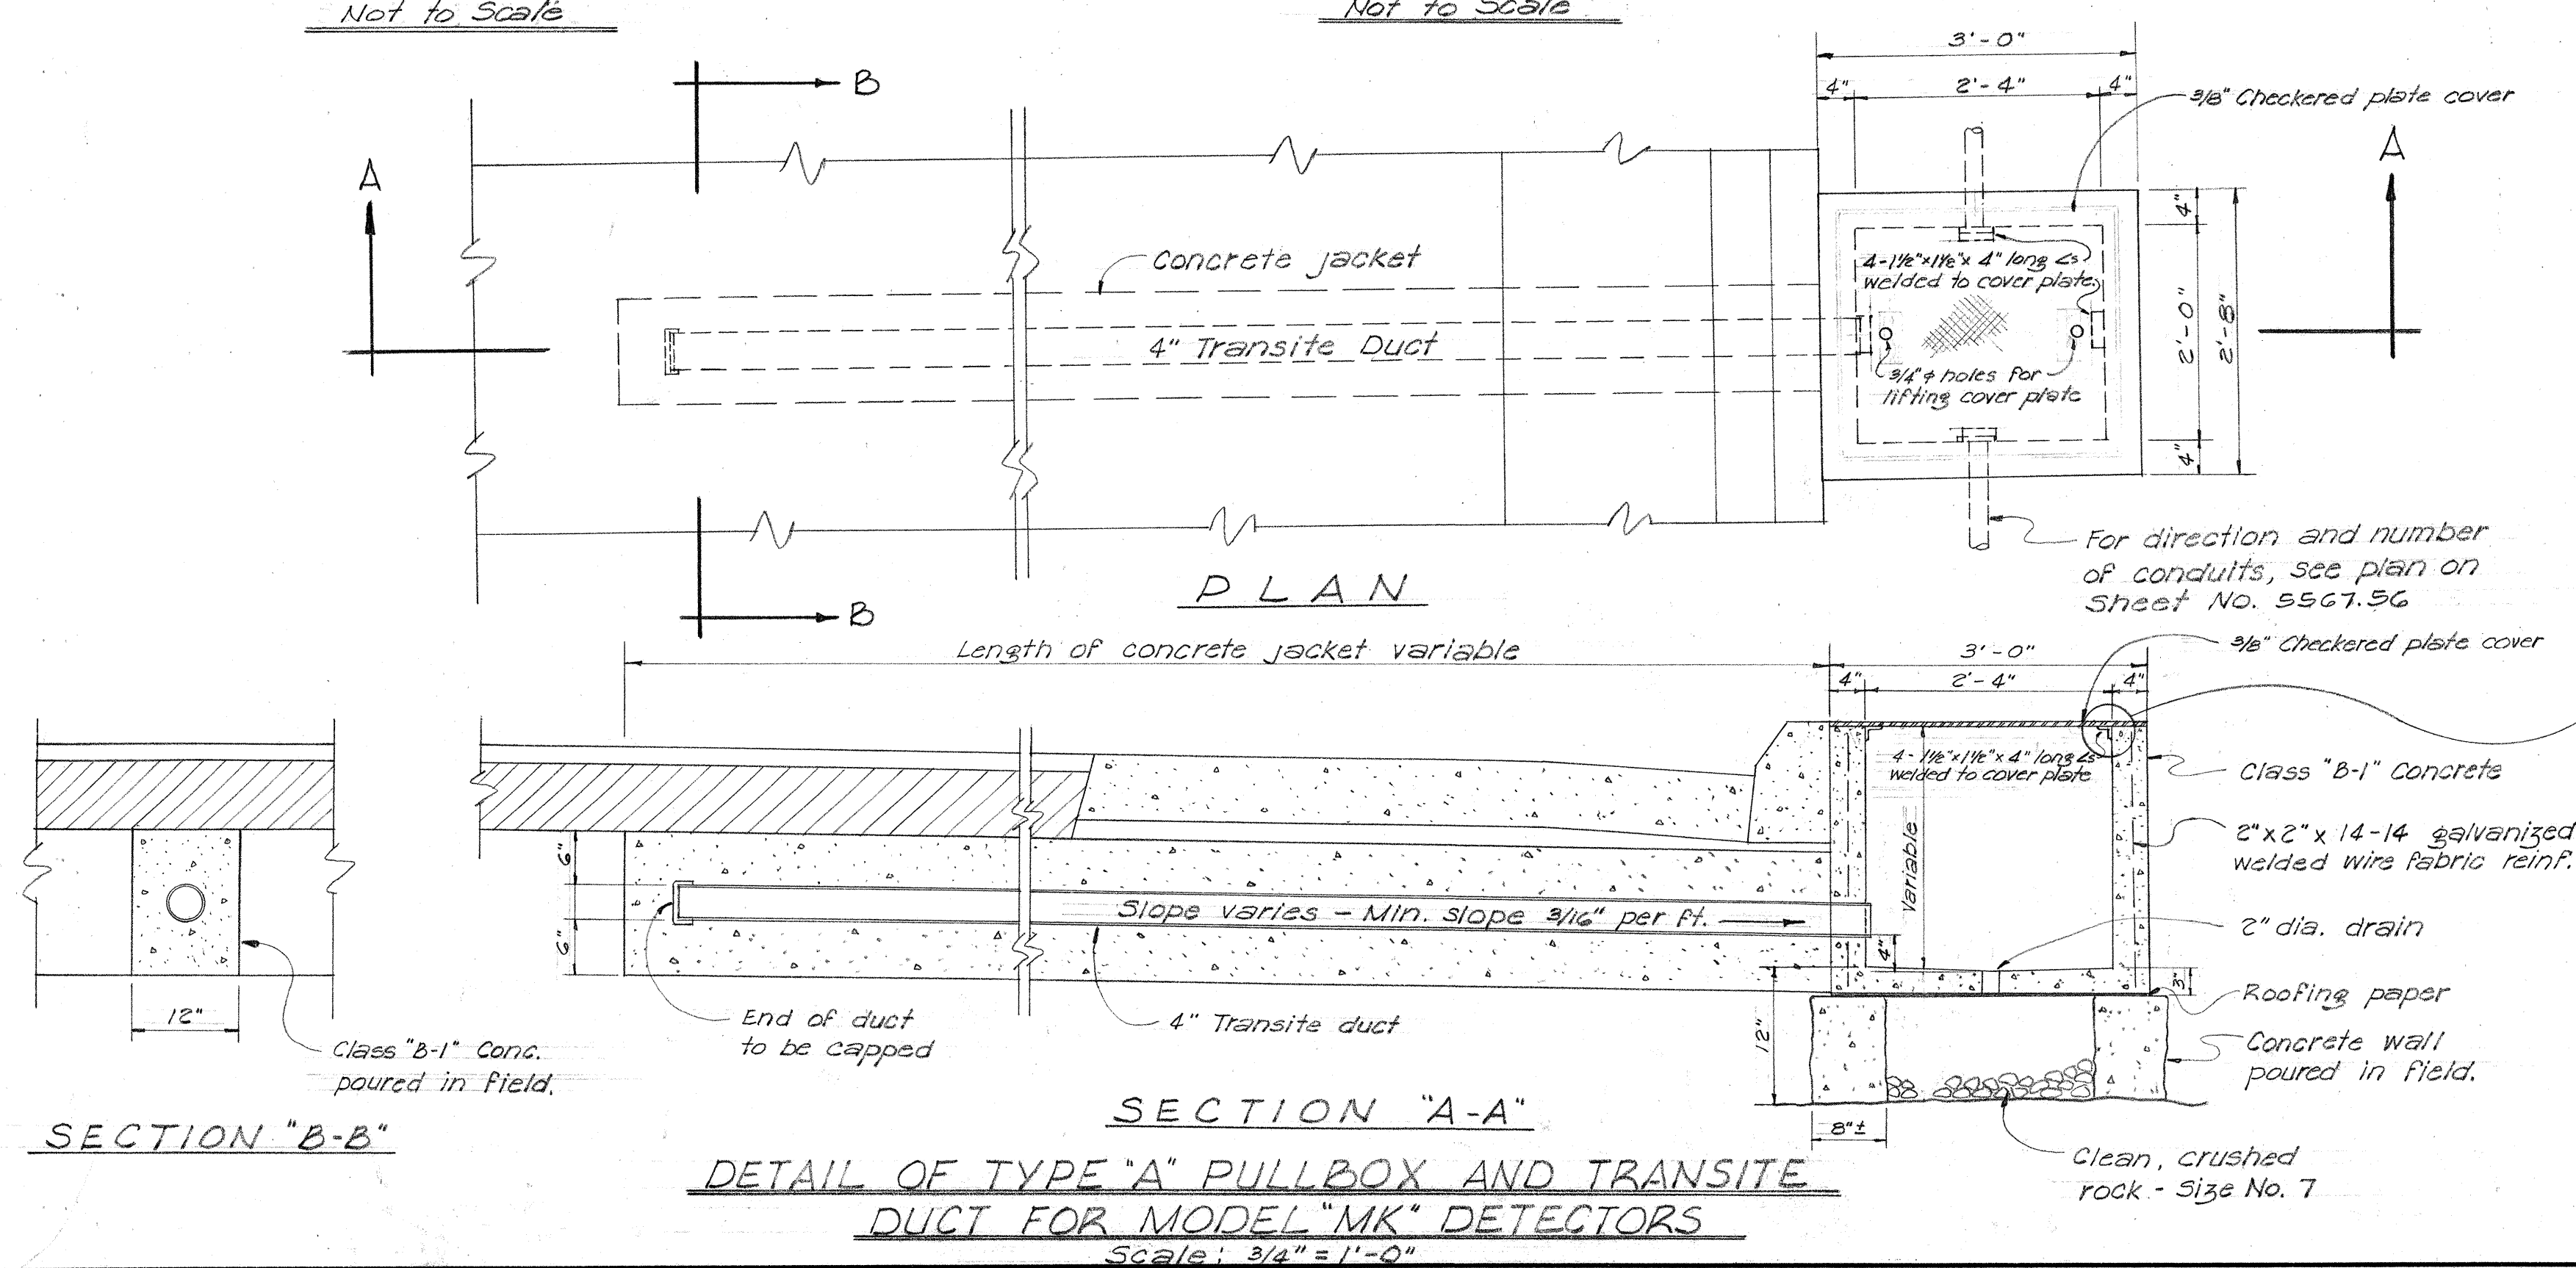

SECTION "B-B"

Class "B-1" Conc.
poured in field.


SECTION "A-A"

DETAIL OF TYPE "A" PULLBOX AND TRANSITE
DUCT FOR MODEL "MK" DETECTORS



Scale: $3/4" = 1'-0"$

ORIGINAL PLAN	SURVEY PLOTTED BY _____	DATE _____
	DESIGNED BY _____	" _____
	DRAWN BY _____	" _____
	TRACED BY _____	" _____
NOTE BOOK	QUANTITIES BY _____	" _____
No. _____	QUANTITIES CHECKED BY _____	" _____
	CHECKED BY _____	" _____

FED. ROAD DIST. NO.	STATE	FED. AID PROJ. NO.	FISCAL YEAR	SHEET NO.	TOTAL SHEETS
HAWAII	HAW	155-06300	1956	58	170

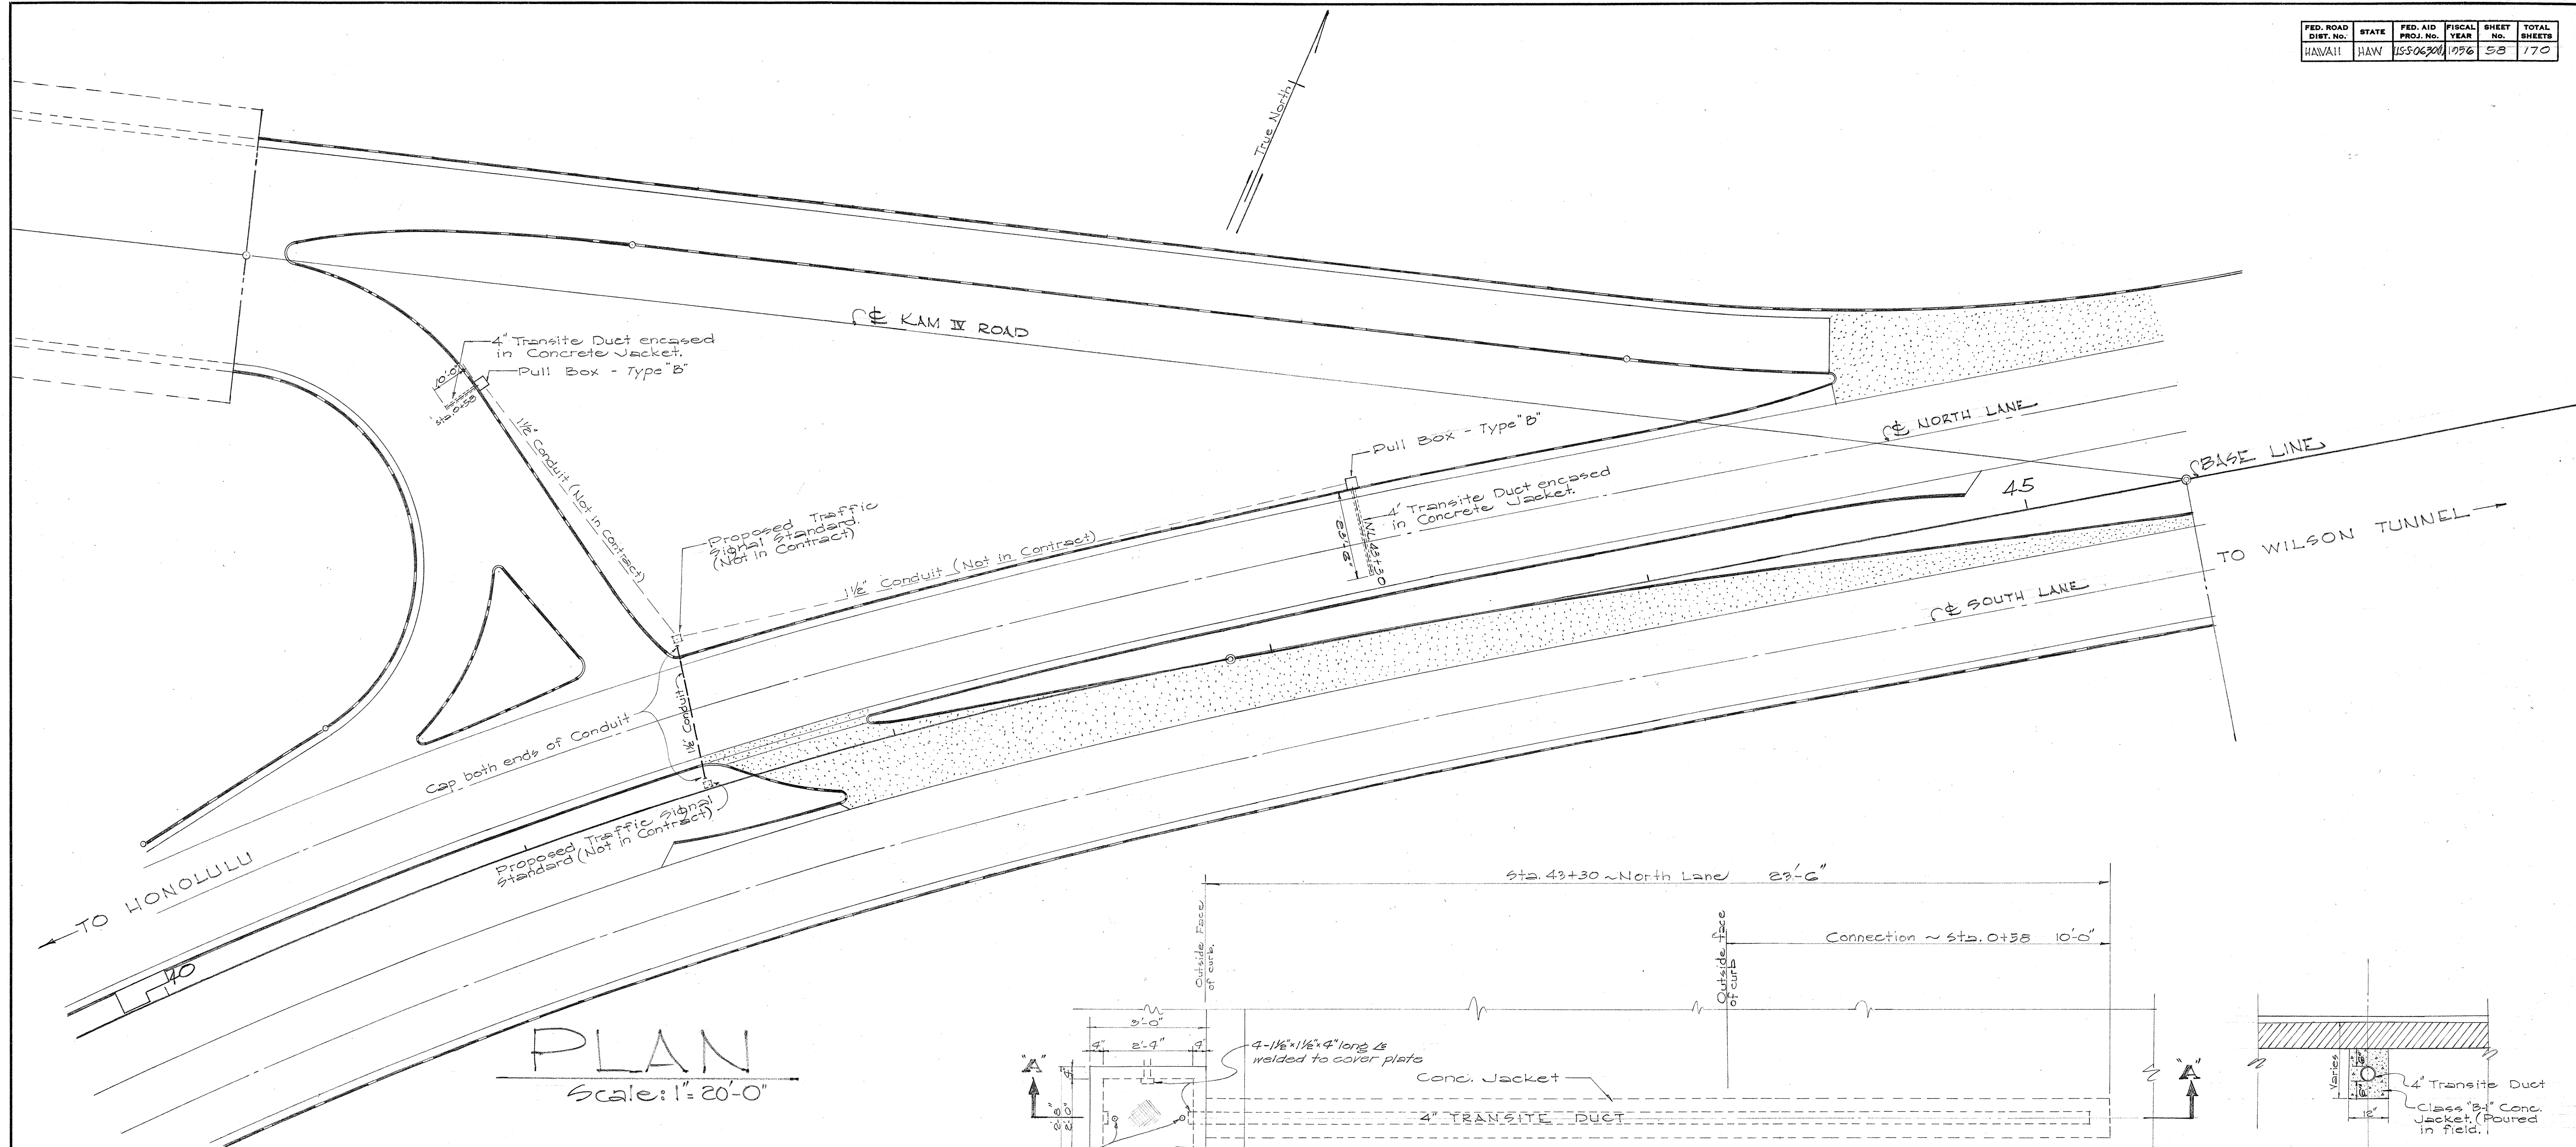

Note:
Conduits shall be installed 6"
below finished pav't grade.

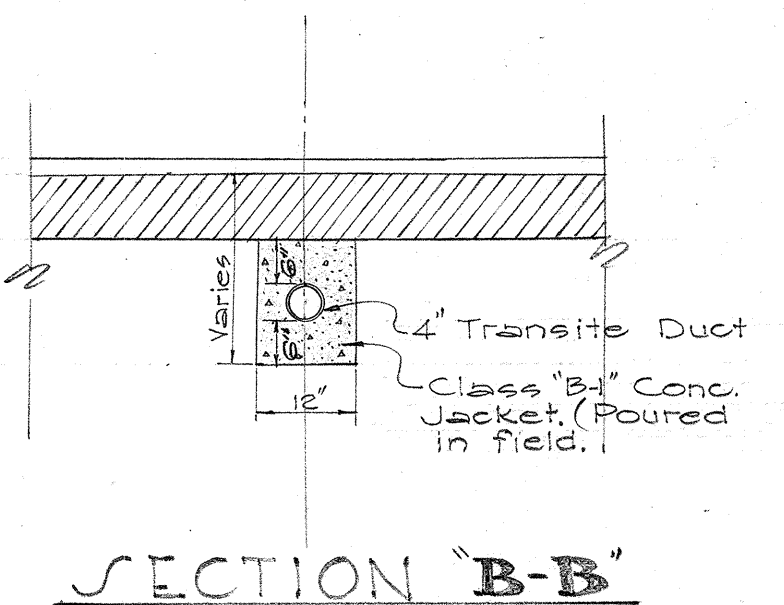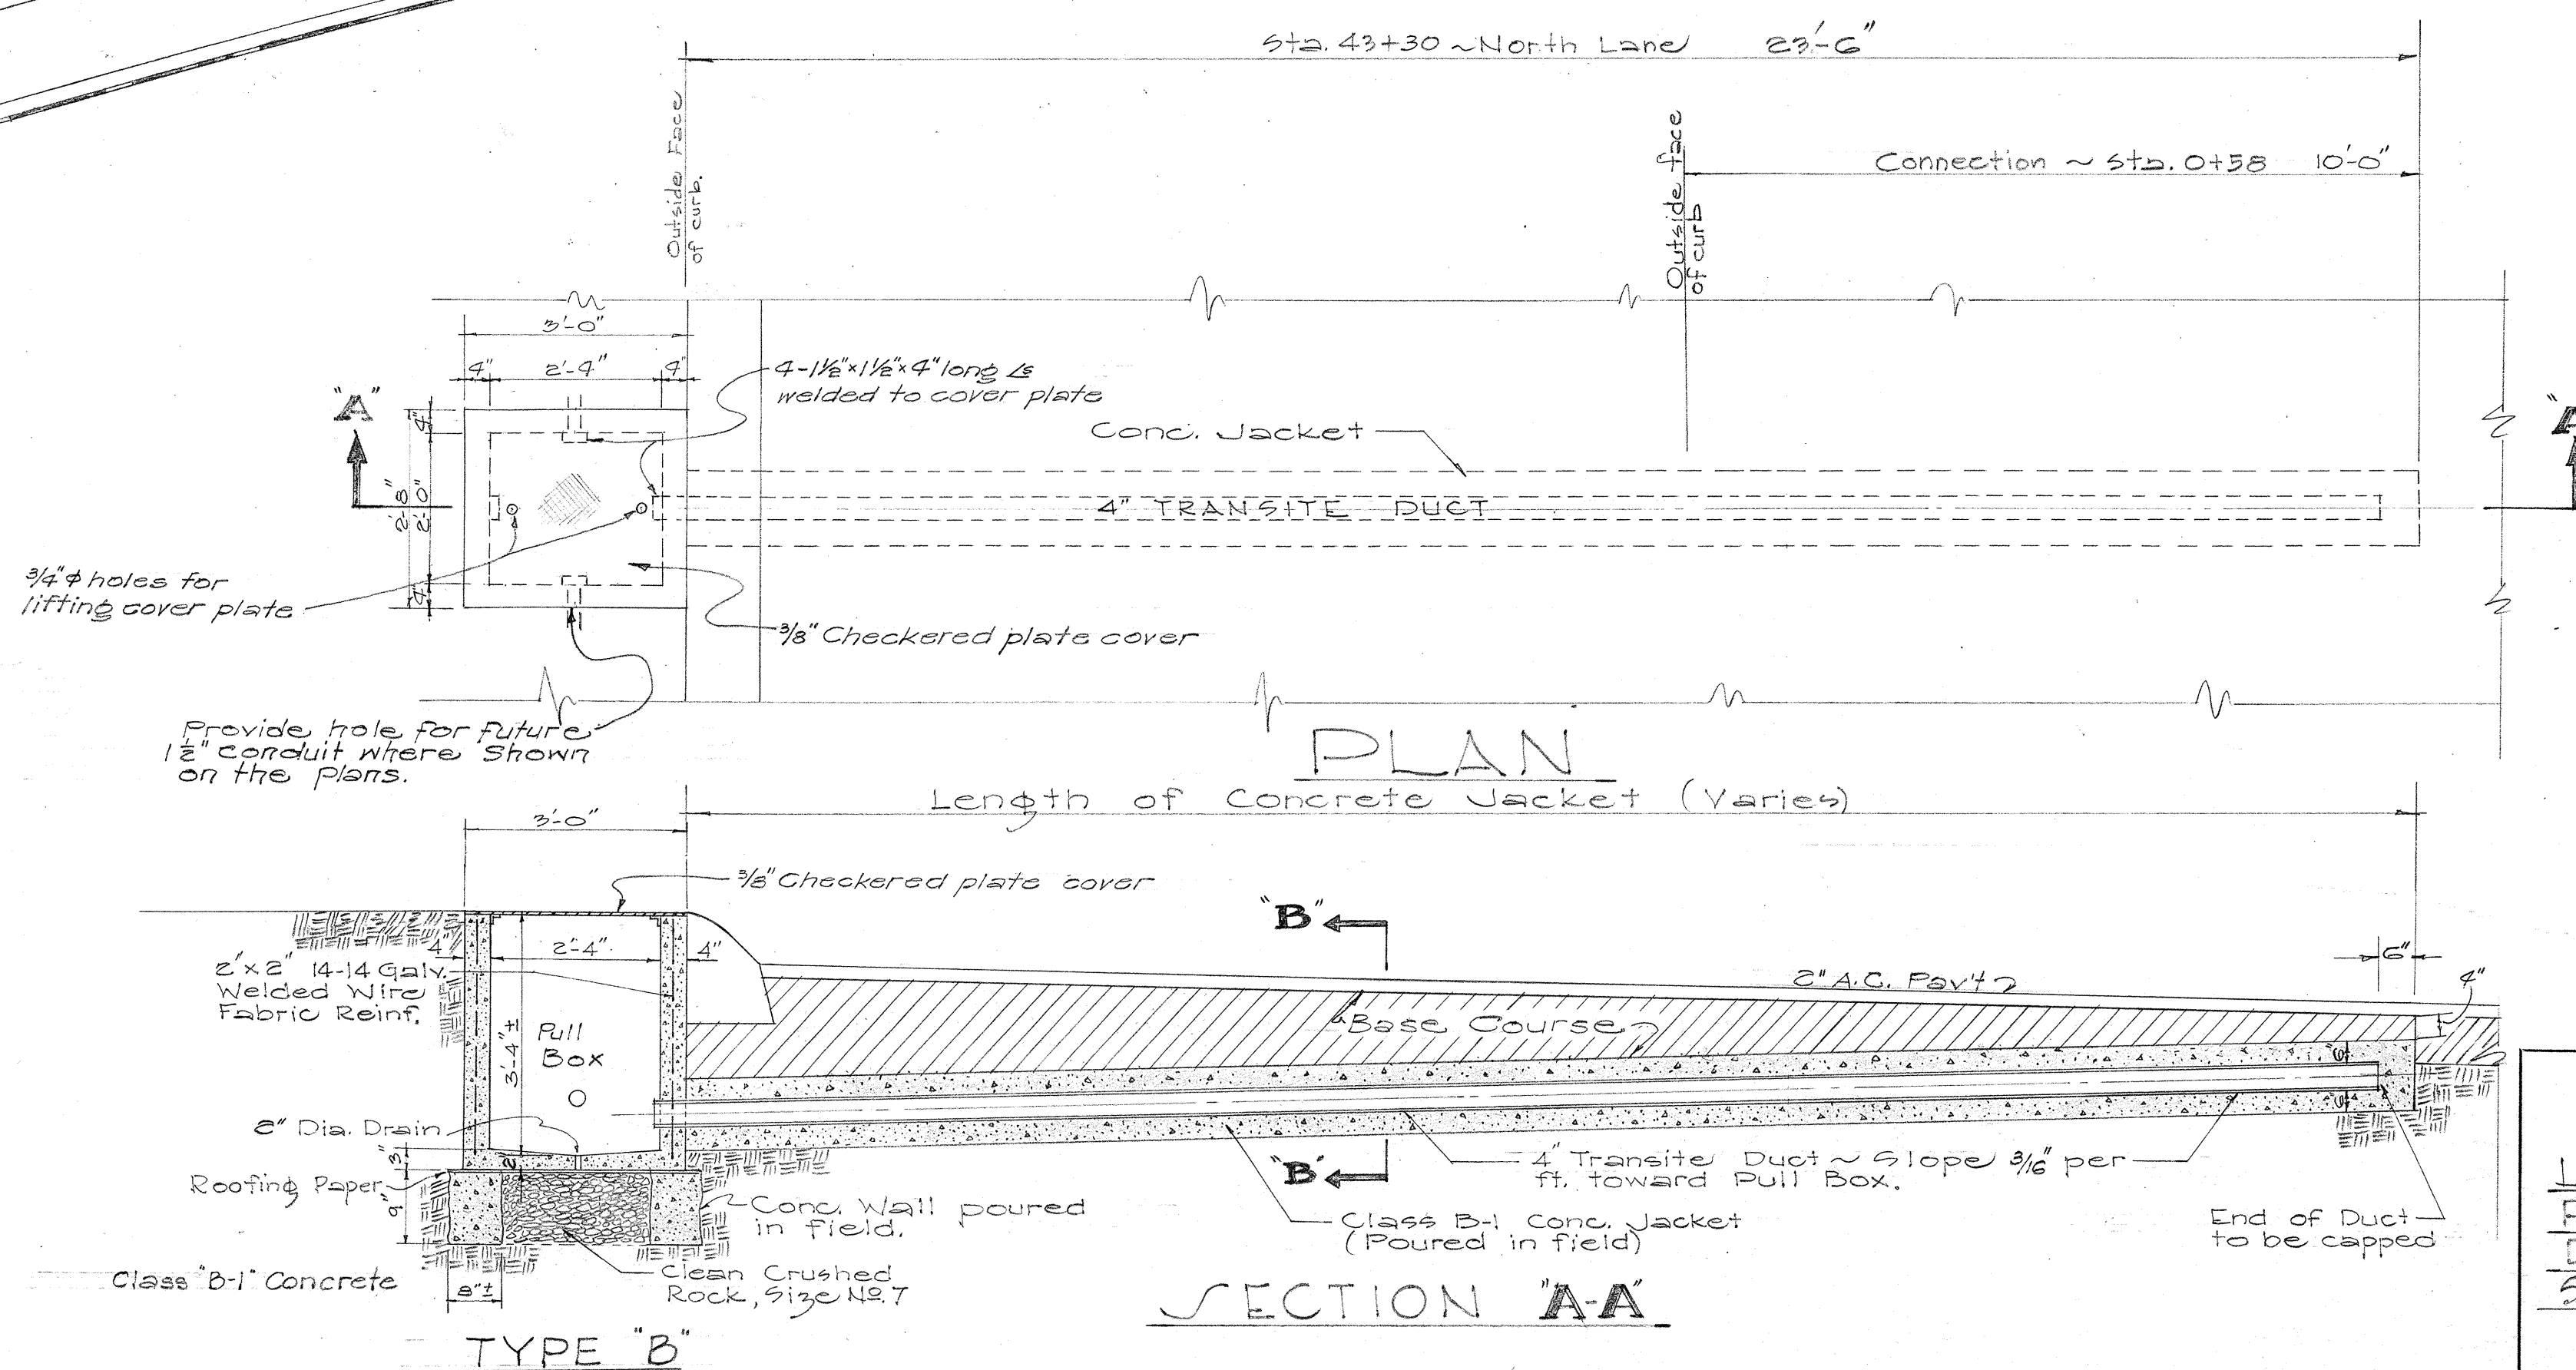

DETAIL OF PULL BOX & TRANSITE DUCT

Scale: 1/2" = 1'-0"

TERRITORIAL HIGHWAY DEPARTMENT
TERRITORY OF HAWAII
LOCATION & DETAILS OF
PULL BOX & TRANSITE
DUCT OF PROPOSED TRAFFIC
SIGNAL SYSTEM AT STA. 41+50
KALIHI VALLEY RD. ~ PROJ. US-5-0630(1)
Scale: As noted Jan. 59

SHEET No. 1 OF 1 SHEETS

5567.58

SURVEY PLOTTED BY	DATE
DRAWN BY	
TRACED BY	
QUANTITIES CHECKED BY	
NOTE BOOK No.	