


BEG. of PROJ. US-5-0630(1)
STA. -0+87

FED. ROAD DIST. NO.	STATE	FED. AID PROJ. NO.	FISCAL YEAR	SHEET NO.	TOTAL SHEETS
HAWAII	HAW	US-5-0630(1)	1956	50	170

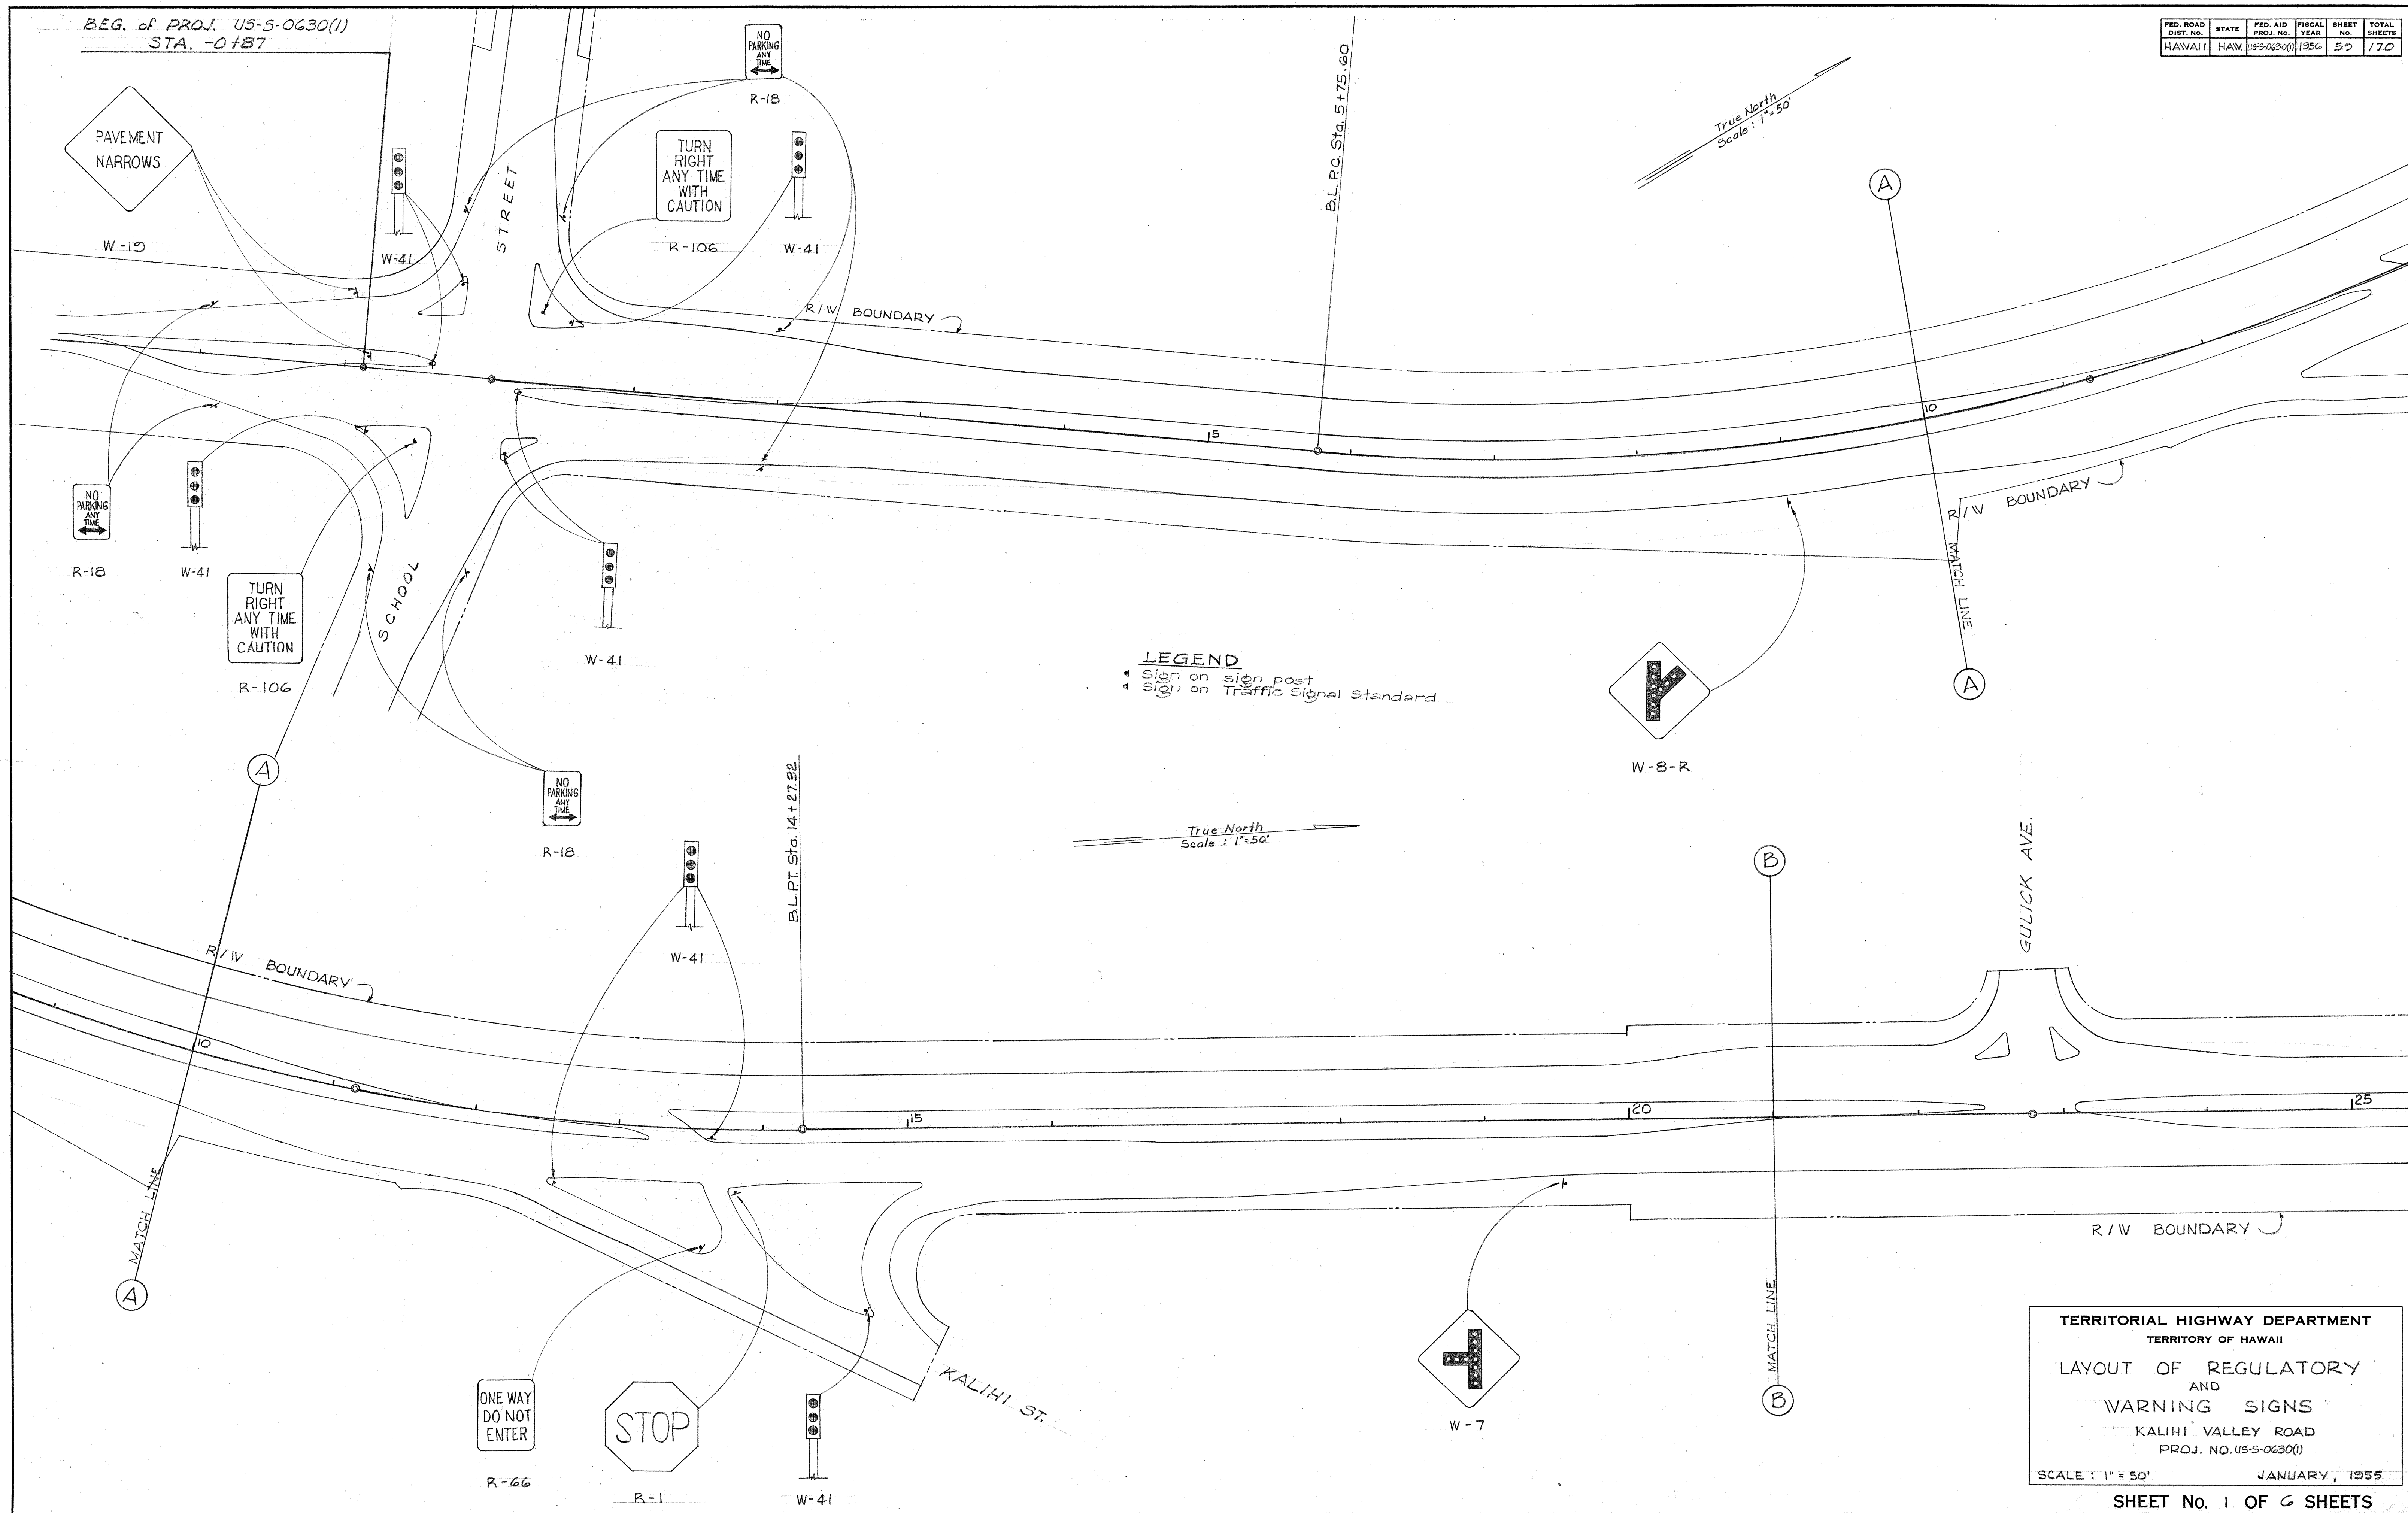

LEGEND
* sign on sign post
* sign on Traffic Signal Standard

SURVEY PLOTTED BY	DATE
DESIGNED BY	
DRAWN BY	
CHECKED BY	
QUANTITIES CHECKED BY	
NOTE BOOK No.	

TERRITORIAL HIGHWAY DEPARTMENT
TERRITORY OF HAWAII
LAYOUT OF REGULATORY
AND
WARNING SIGNS
KALIHI VALLEY ROAD
PROJ. NO. US-5-0630(1)
SCALE: 1" = 50' JANUARY, 1955

SHEET NO. 1 OF 6 SHEETS


55 67.59

FED. ROAD DIST. No.	STATE	FED. AID PROJ. No.	FISCAL YEAR	SHEET No.	TOTAL SHEETS
HAWAII	HAW.	US-5-06300	1956	60	170

NOTE:

See following sheet for
Regulatory and Warning signs
located beyond Sta. 30+00.

SUMMARY	
TYPE	NO.
R-1	3
R-8	2
R-18	8
R-66	1
R-106	2
W-7	2
W-8-R	1
W-19	2
W-41	11
W-42	2
W-43	2
TOTAL	36

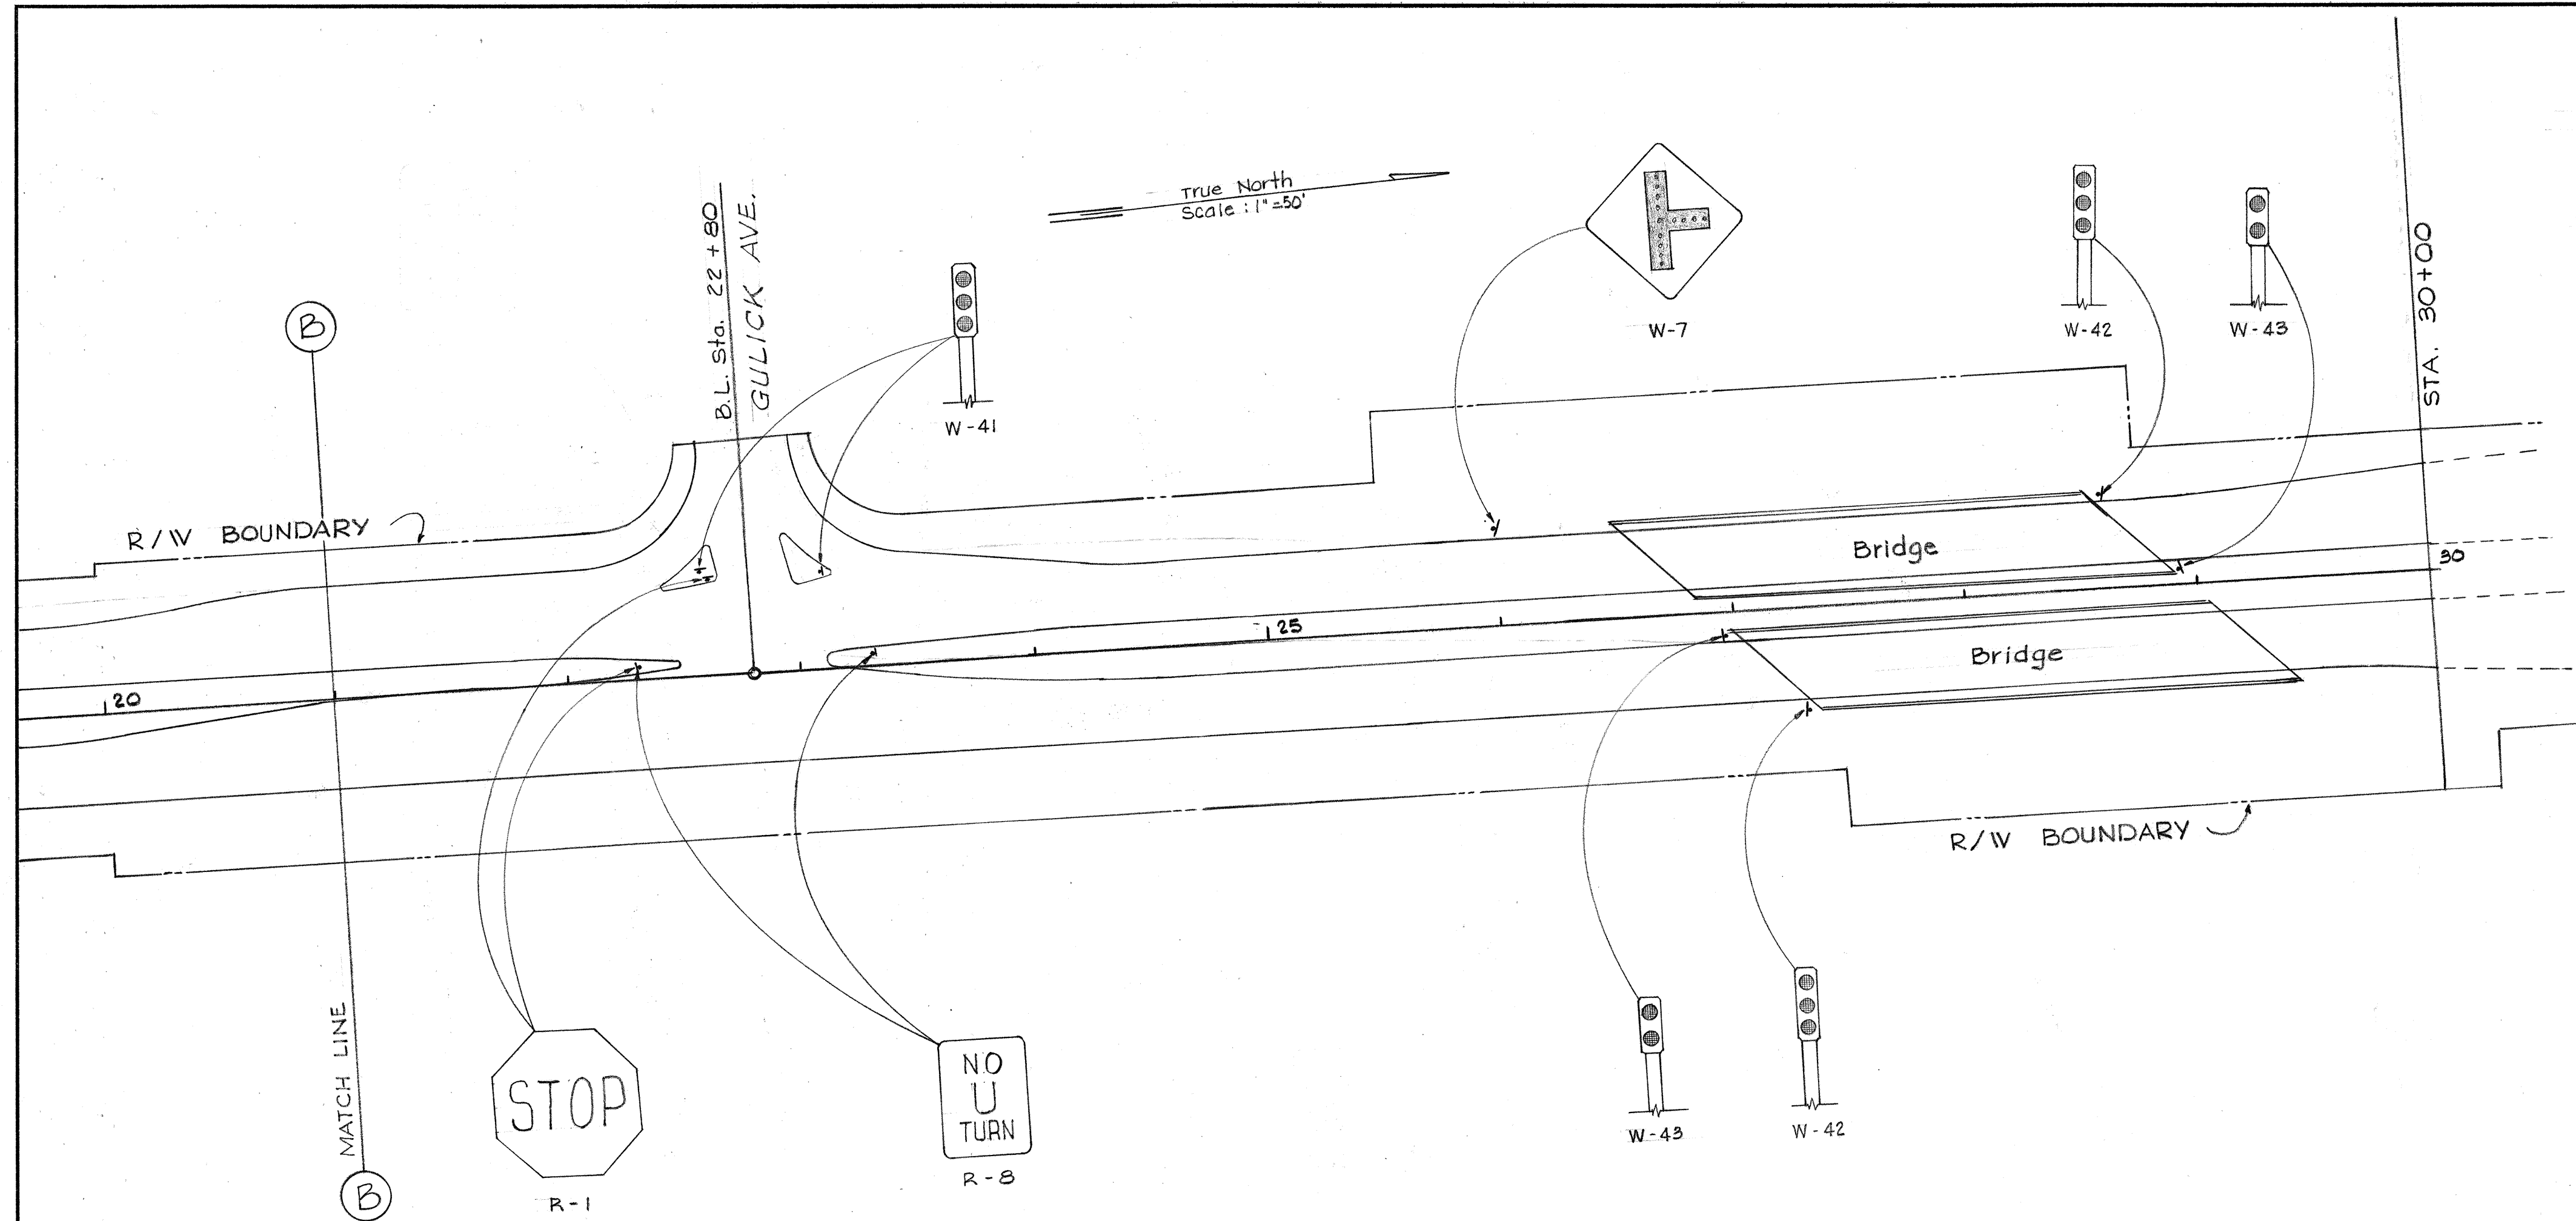

TERRITORIAL HIGHWAY DEPARTMENT
TERRITORY OF HAWAII

LAYOUT OF REGULATORY
AND
WARNING SIGNS

KALIHI VALLEY ROAD
PROJ. NO. US-5-0630(1)

SCALE: 1" = 50'


JANUARY, 1955

SHEET No. 2 OF 6 SHEETS

5567.60

ORIGINAL PLAN	NO. 1
SURVEY PLOTTED BY	DATE
DESIGNED BY	
DRAWN BY	
CHECKED BY	
NOTE BOOK	
QUANTITIES CHECKED BY	
CHECKED BY	

FED. ROAD DIST. NO.	STATE	FED. AID PROJ. NO.	FISCAL YEAR	SHEET NO.	TOTAL SHEETS
HAWAII	HAW	W-506300	1954	61	170

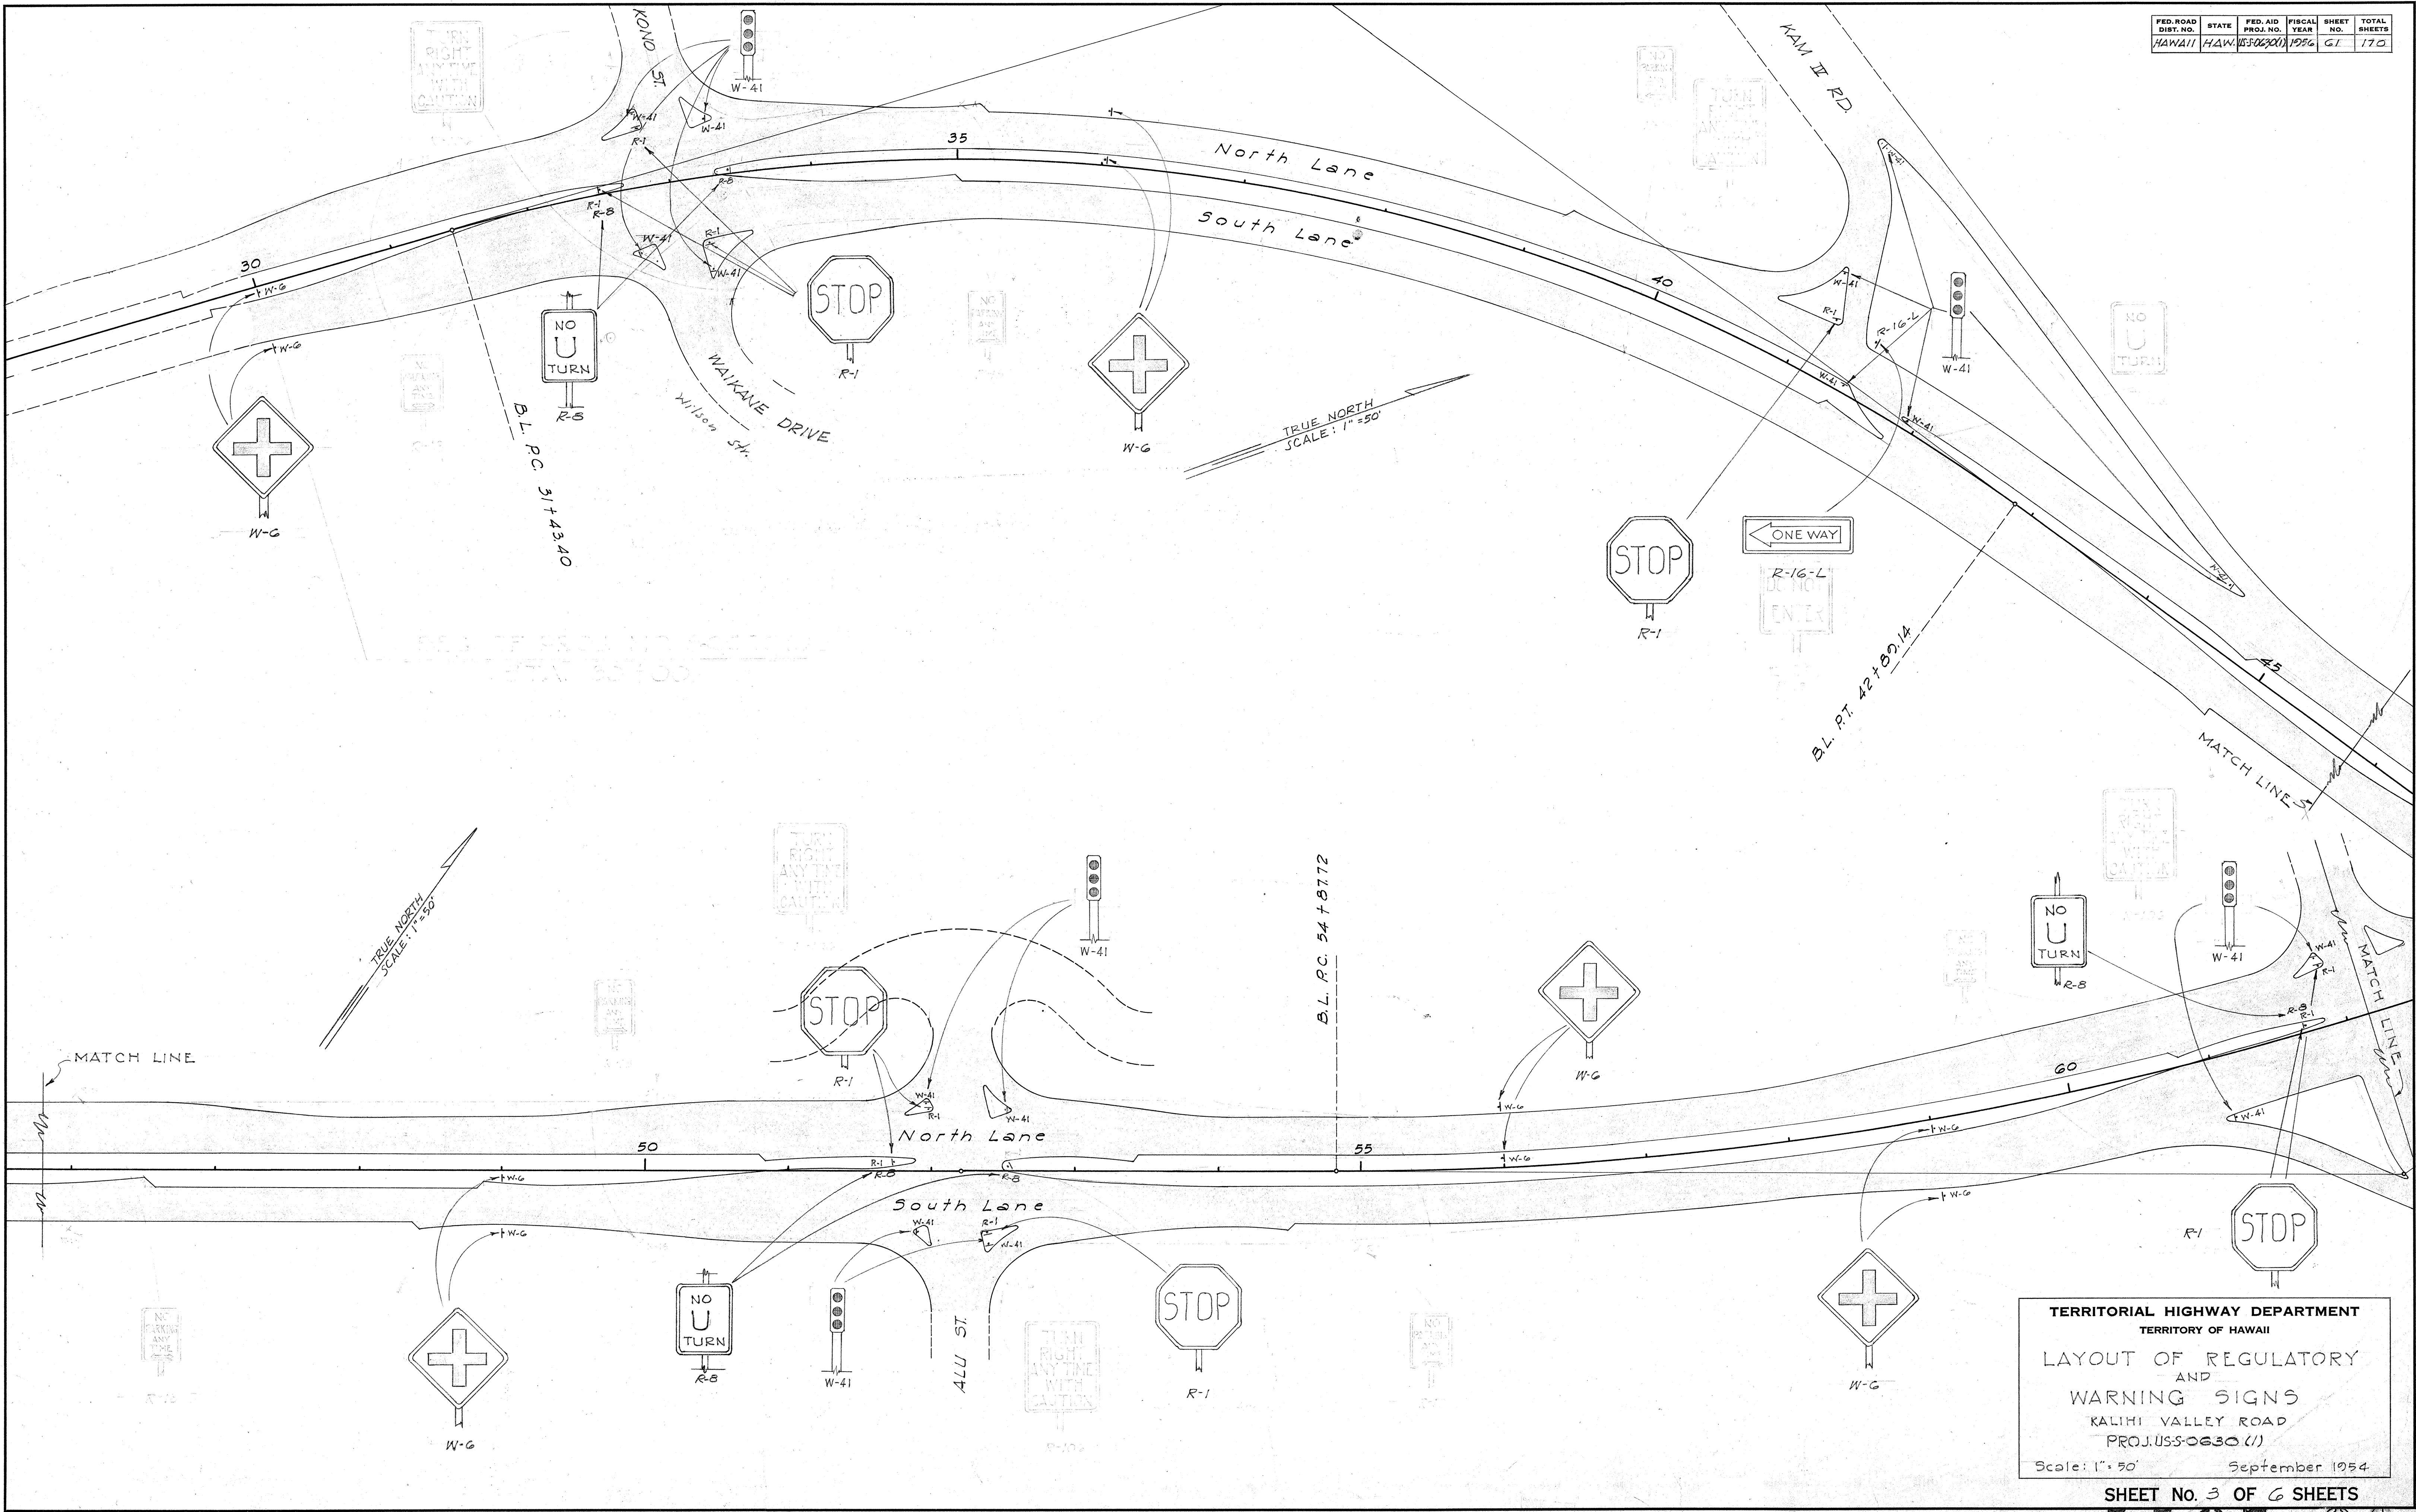


SURVEY PLOTTED BY	DATE
DESIGNED BY	...
TRACED BY	...
QUANTITIES BY	...
CHECKED BY	...
NOTE BOOK No.	

TERRITORIAL HIGHWAY DEPARTMENT
TERRITORY OF HAWAII

LAYOUT OF REGULATORY
AND
WARNING SIGNS
KALIHU VALLEY ROAD
PROJ. USS-0630 (1)
Scale: 1" = 50'

September 1954
SHEET No. 3 OF 6 SHEETS

FED. ROAD DIST. NO.	STATE	FED. AID PROJ. NO.	FISCAL YEAR	SHEET NO.	TOTAL SHEETS
HAWAII	HAW.	W-50630	1954	62	170

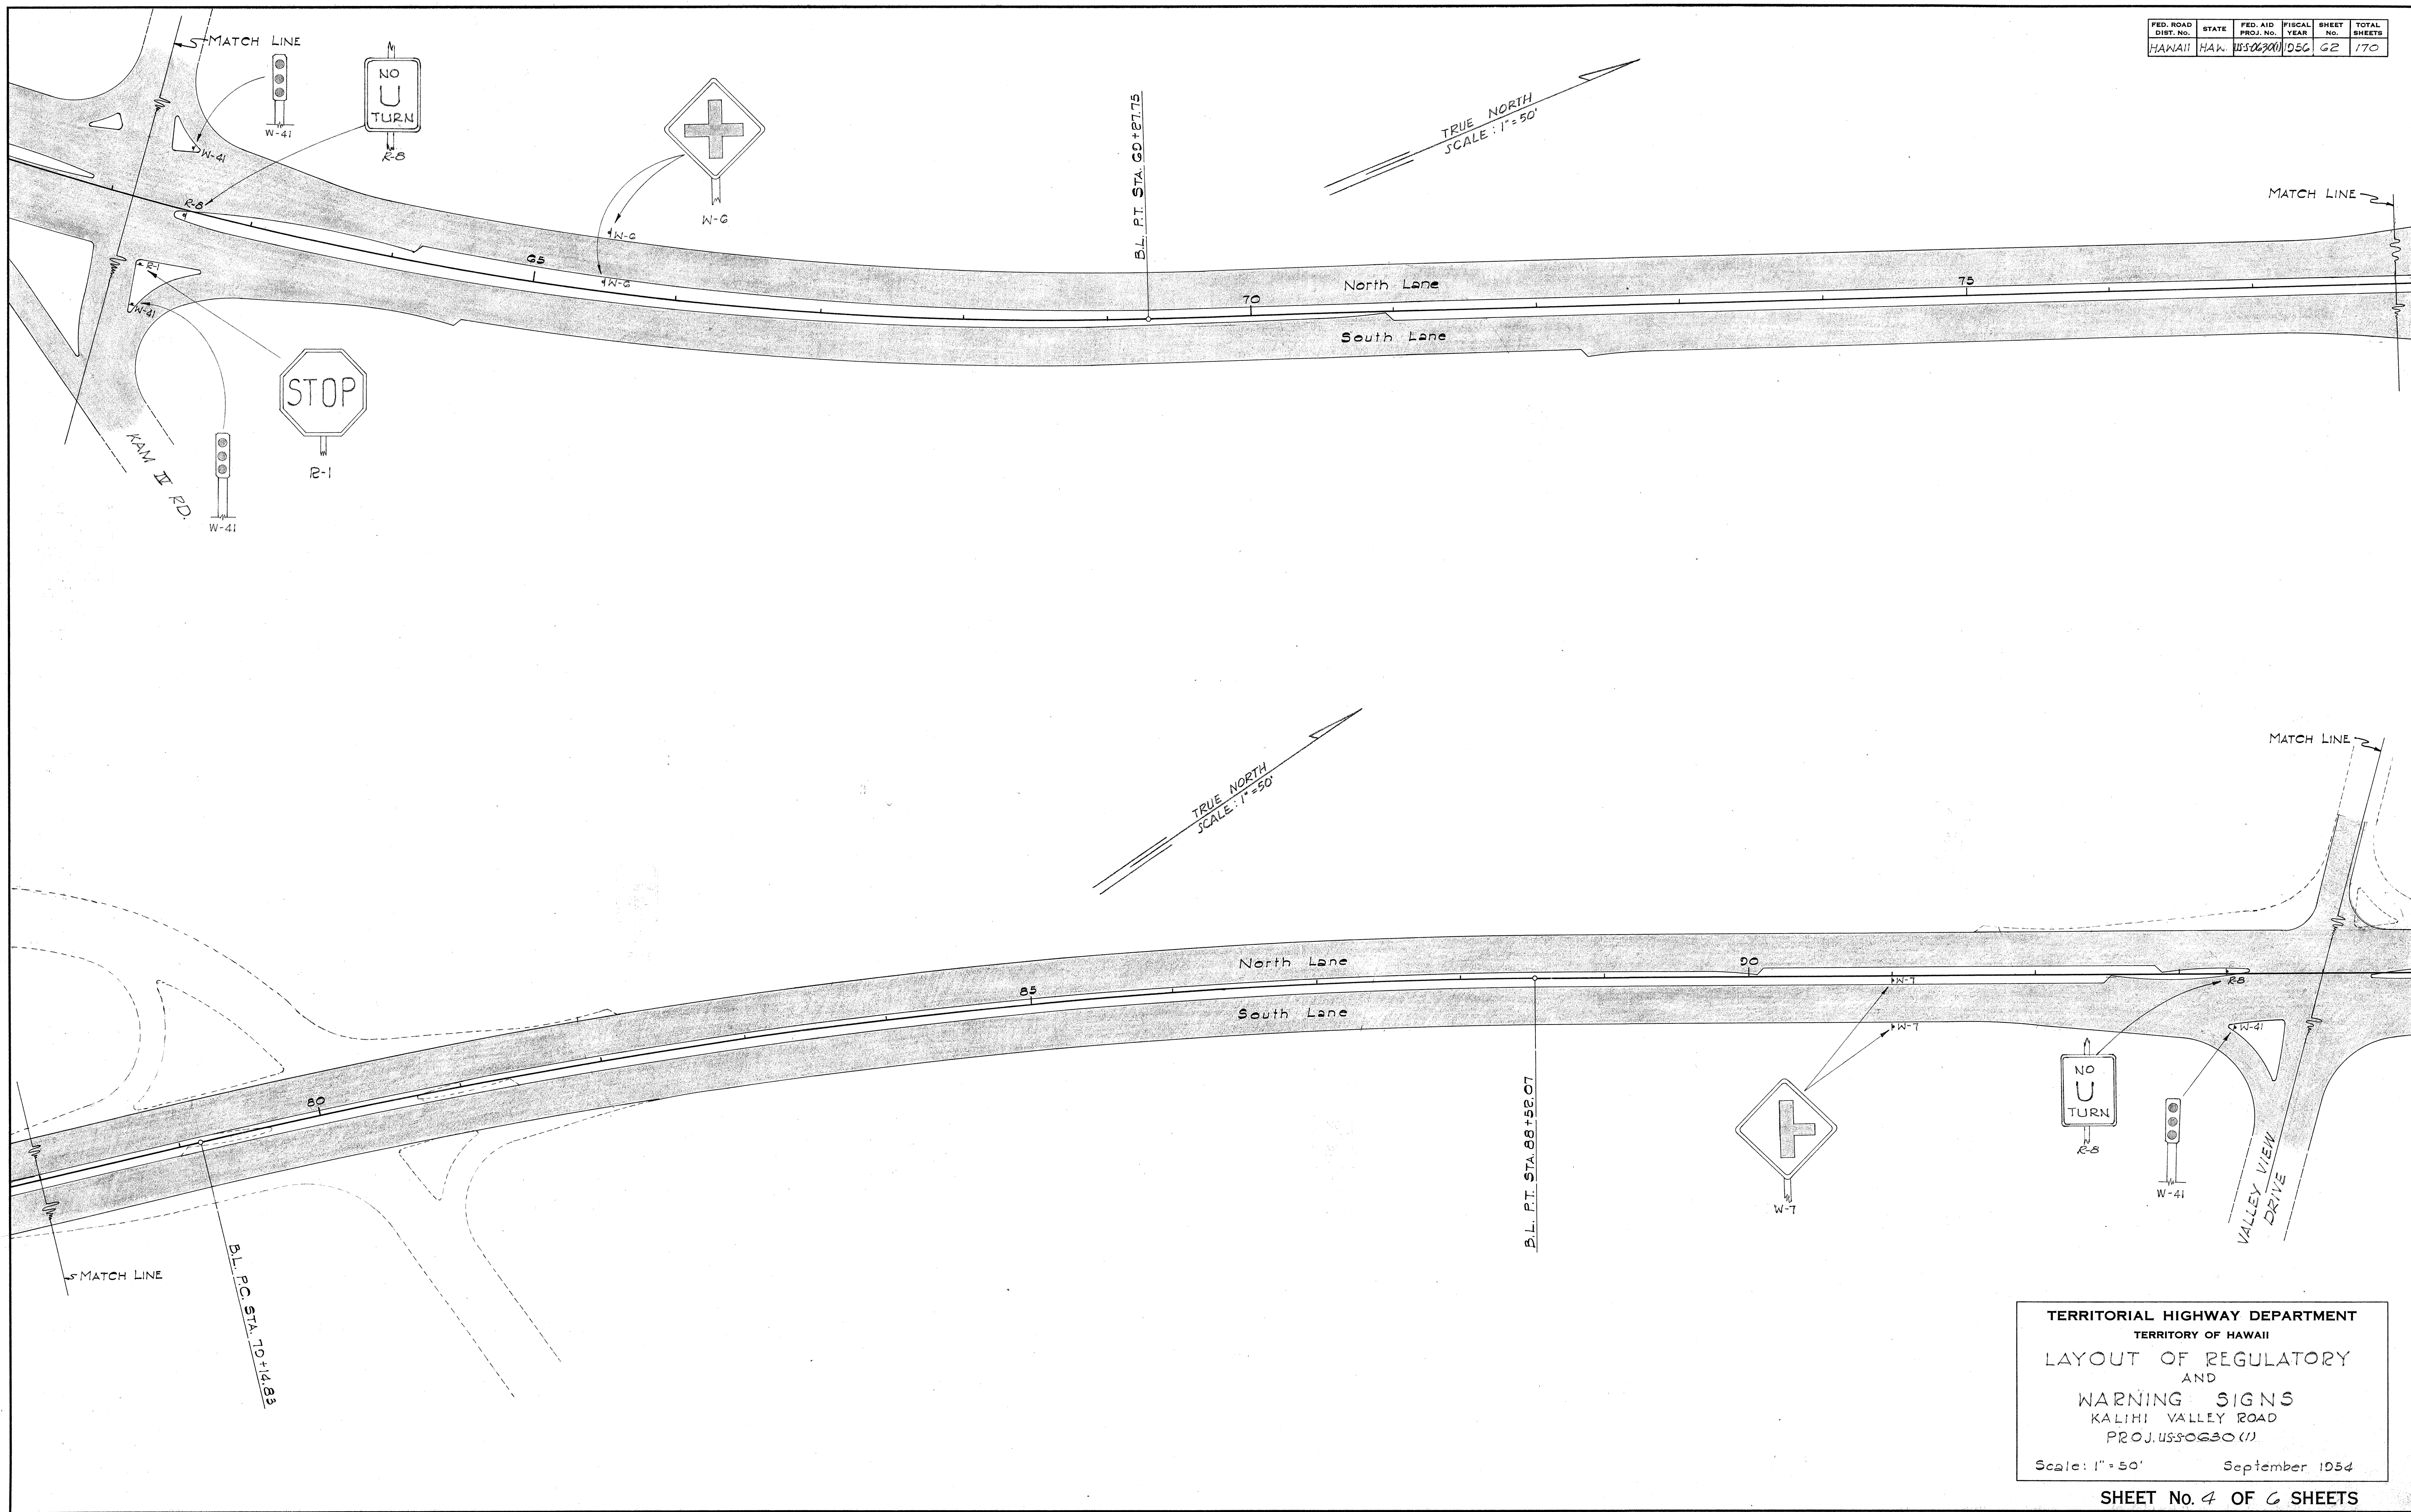


ORIGINAL PLAN	SURVEY PLOTTED BY _____		DATE _____
NOTE BOOK No.	DESIGNED BY _____	DESIGNED BY _____	DATE _____
	DRAWN BY _____	DRAWN BY _____	DATE _____
	TRACED BY _____	TRACED BY _____	DATE _____
	QUANTITIES BY _____	QUANTITIES BY _____	DATE _____
	QUANTITIES CHECKED BY _____	QUANTITIES CHECKED BY _____	DATE _____
	CHECKED BY _____	CHECKED BY _____	DATE _____

TERRITORIAL HIGHWAY DEPARTMENT
TERRITORY OF HAWAII
LAYOUT OF REGULATORY
AND
WARNING SIGNS
KALIHI VALLEY ROAD
PROJ. W-50630 (1)
Scale: 1"=50' September 1954

SHEET No. 4 OF 6 SHEETS

5567.62

FED. ROAD DIST. NO.	STATE	FED. AID PROJ. NO.	FISCAL YEAR	SHEET NO.	TOTAL SHEETS
HAWAII	HAW.	US-50630(1)	1956	63	170

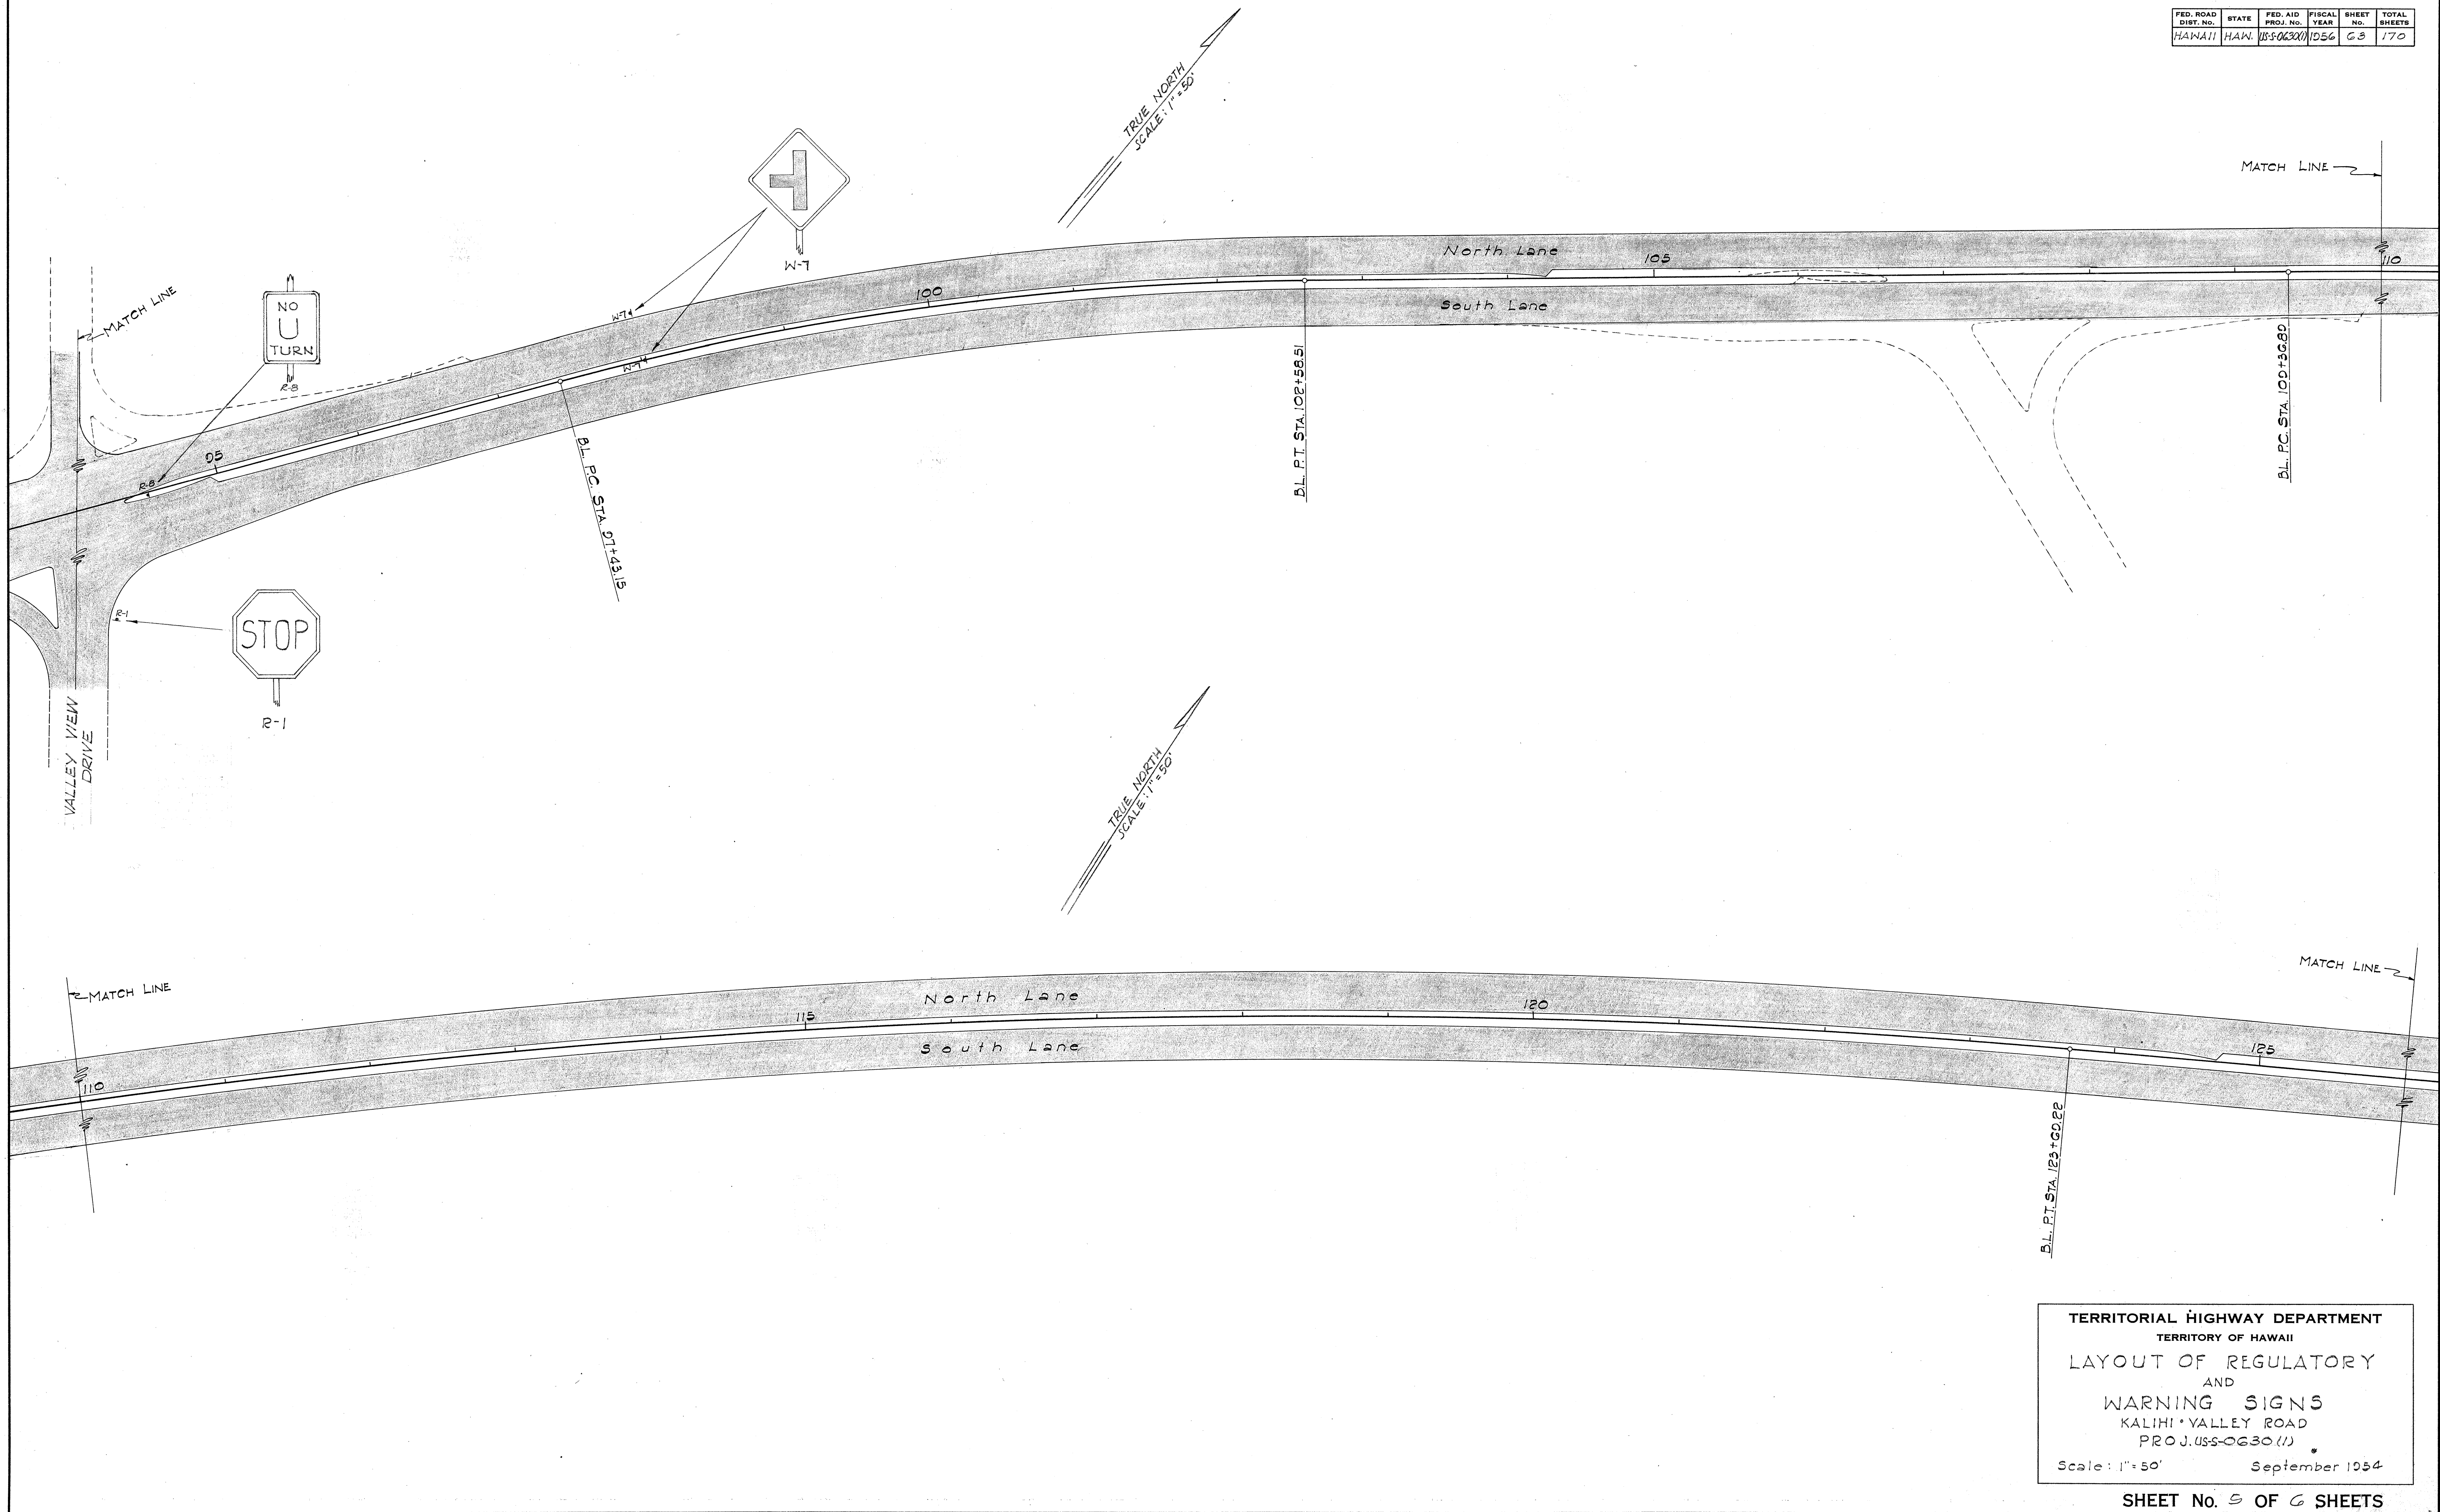

TERRITORIAL HIGHWAY DEPARTMENT
TERRITORY OF HAWAII
LAYOUT OF REGULATORY
AND
WARNING SIGNS
KALIHU VALLEY ROAD
PROJ. US-50630(1)


Scale: 1"=50' September 1954

SHEET No. 5 OF 6 SHEETS

5562.63

ORIGINAL PLAN	DATE
SURVEY PLOTTED BY	
DESIGNED BY	
DRAWN BY	
CHECKED BY	
NOTE BOOK	
QUANTITIES CHECKED BY	
CHECKED BY	

FED. ROAD DIST. NO.	STATE	FED. AID PROJ. NO.	FISCAL YEAR	SHEET NO.	TOTAL SHEETS
HAWAII	HAW.	US-5-0630(1)	1956	67	170

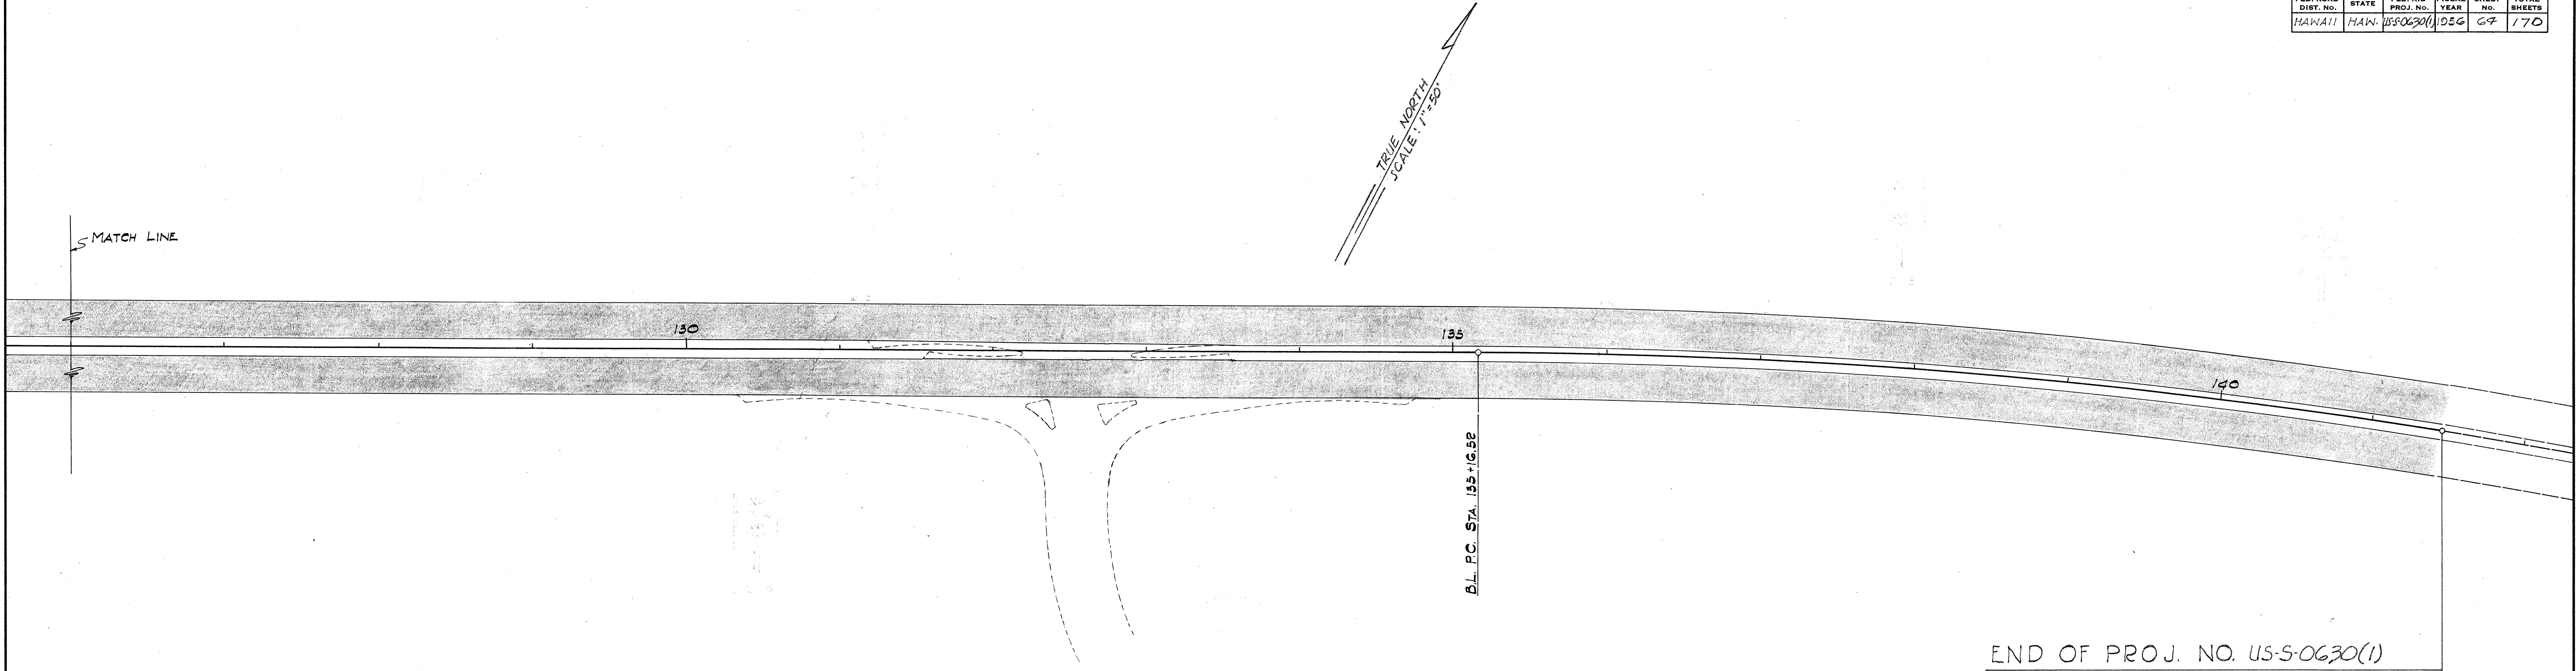

END OF PROJ. NO. US-5-0630(1)
STA. 141 + 45.37

SUMMARY	
TYPE	NUMBER
W-6	12
W-7	4
W-41	18
R-1	11
R-8	8
R-16-L	1
TOTAL	54

ORIGINAL PLAN	DATE
SURVEY PLOTTED BY	
DESIGNED BY	
DRAWN BY	
CHECKED BY	
NOTE BOOK	
QUANTITIES CHECKED BY	
CHECKED BY	

TERRITORIAL HIGHWAY DEPARTMENT
TERRITORY OF HAWAII
LAYOUT OF REGULATORY
AND
WARNING SIGNS
KALIHI VALLEY ROAD
PROJ. US-5-0630(1)
Scale: 1"=50' September 1954

SHEET No. 6 OF 6 SHEETS

5567. (54)