




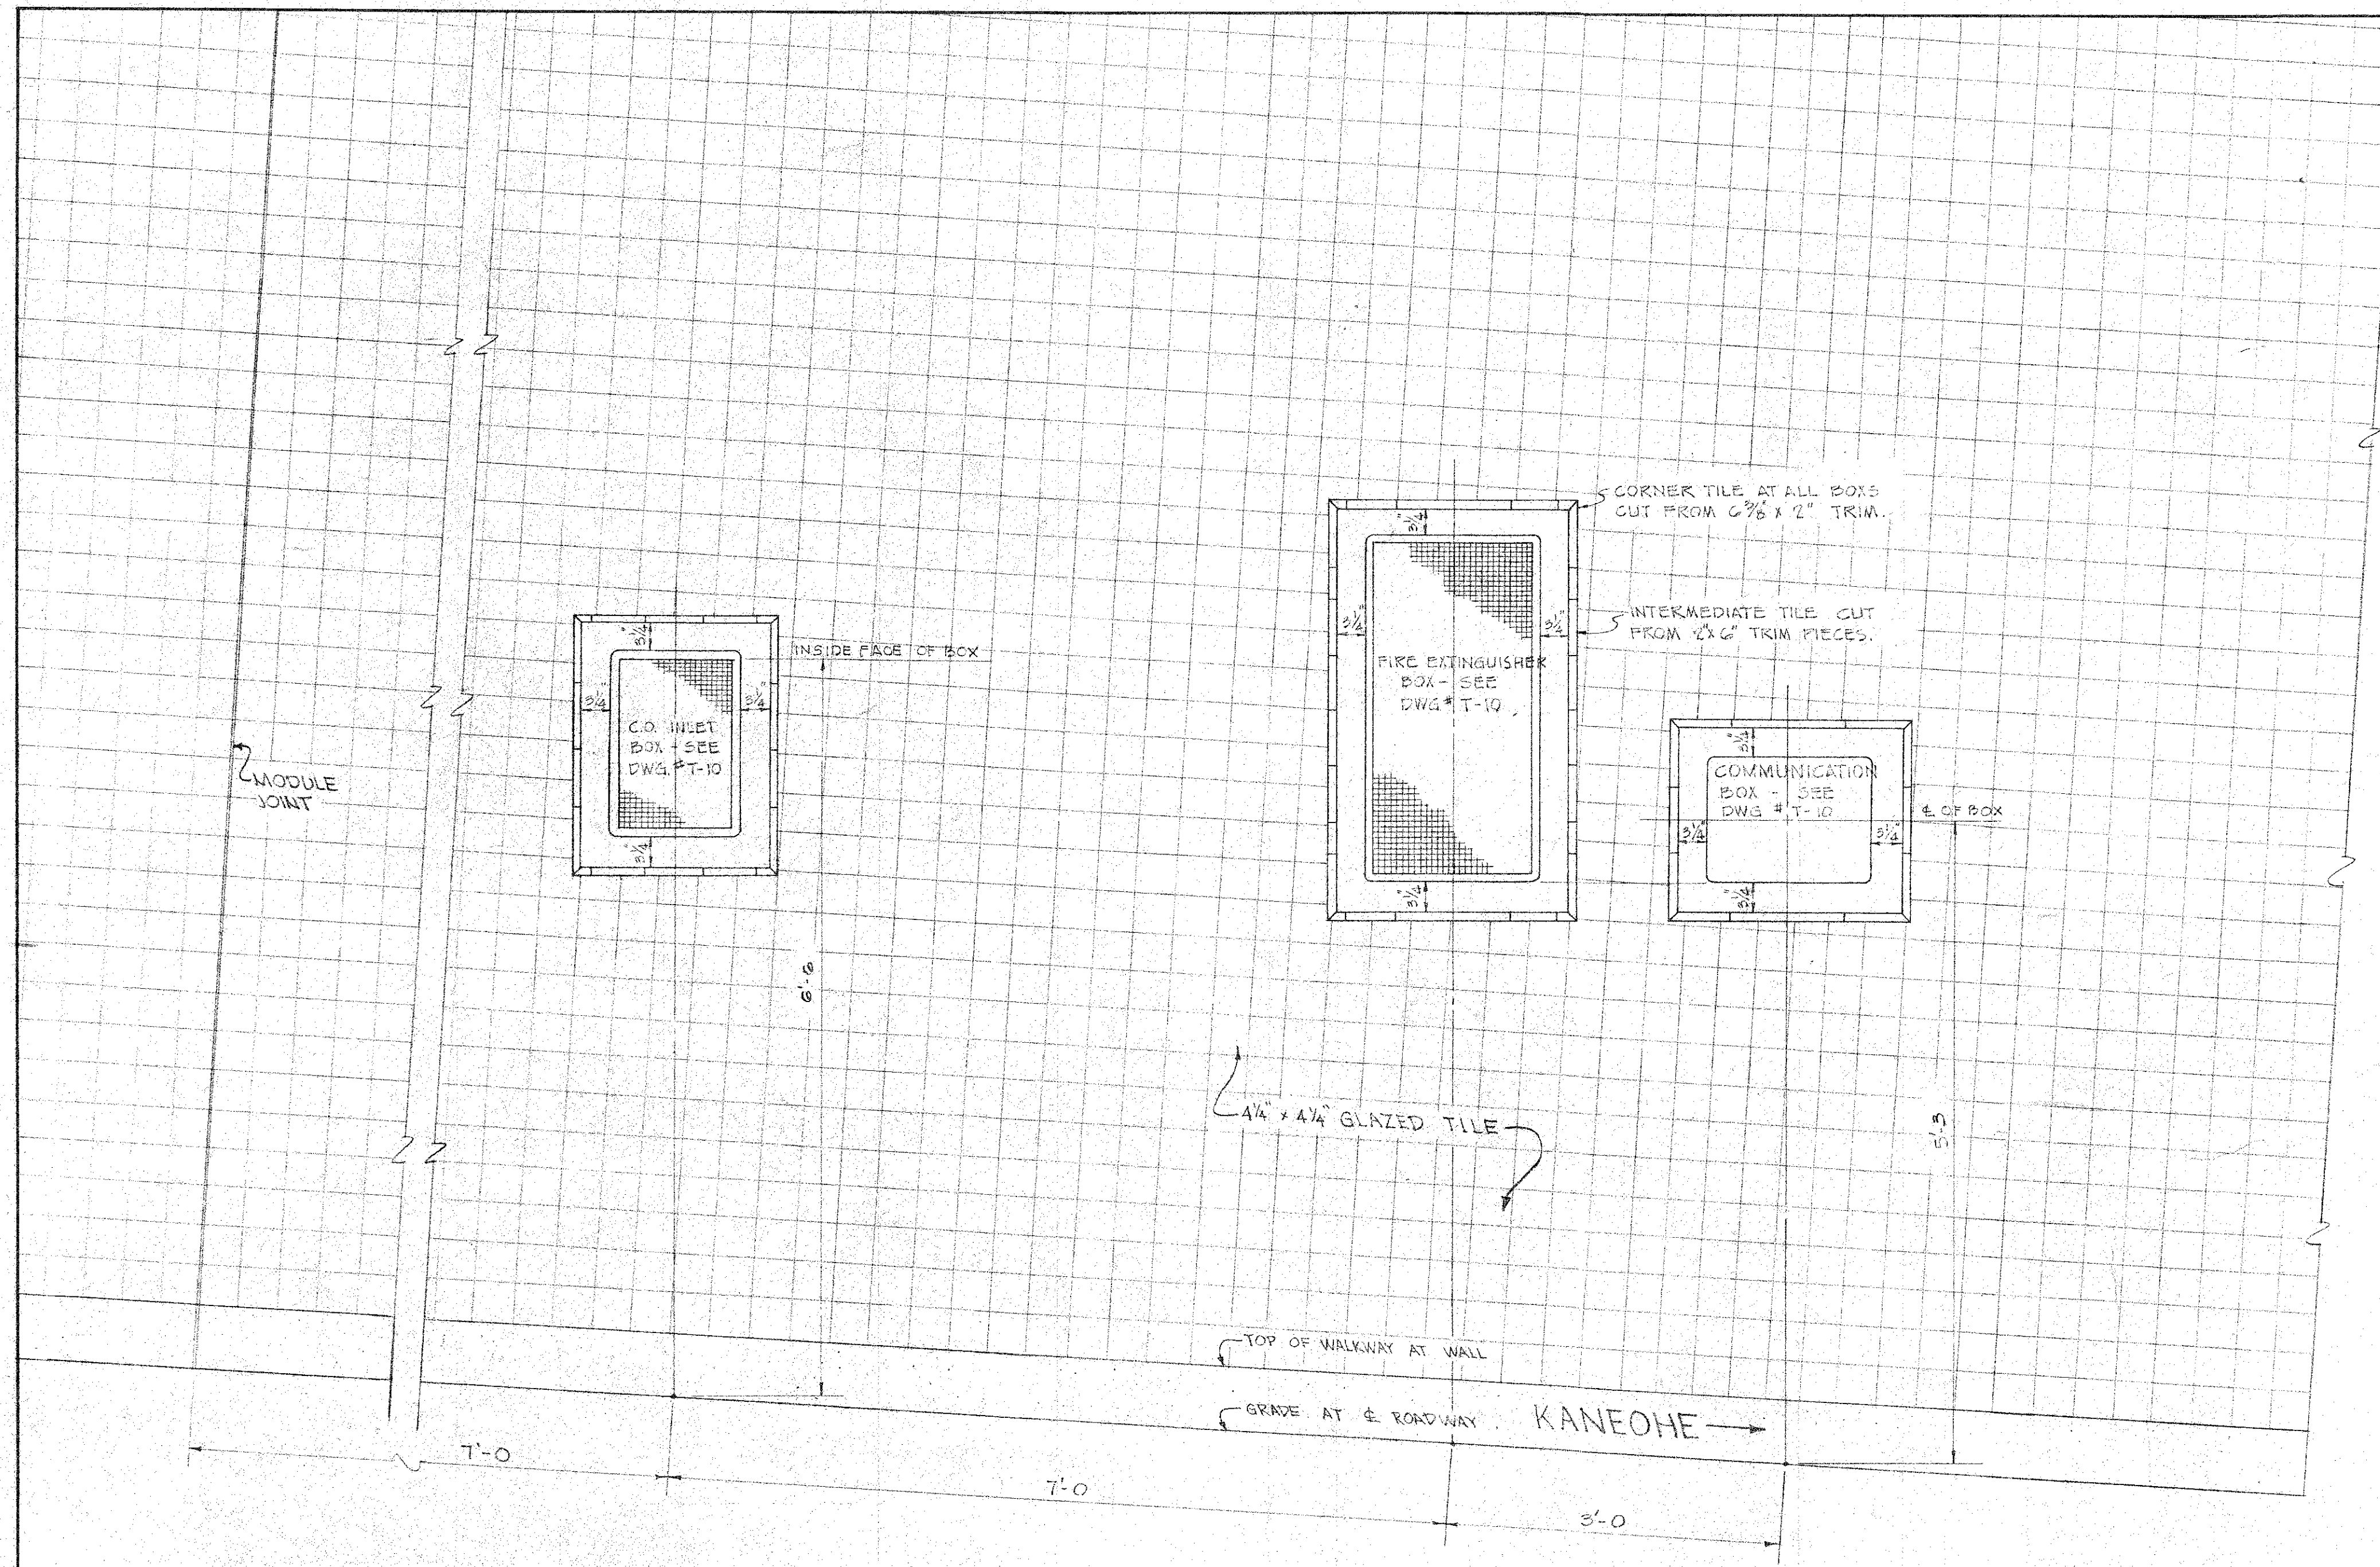


GLAZED TILE WALL ELEVATION
1" = 1'-0"

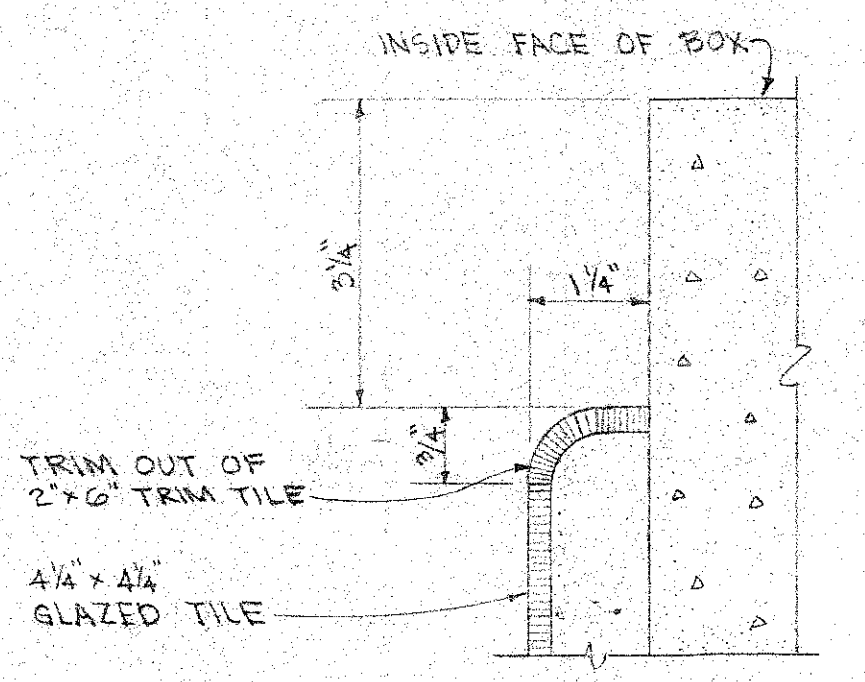

AT EDGES OF BOXES

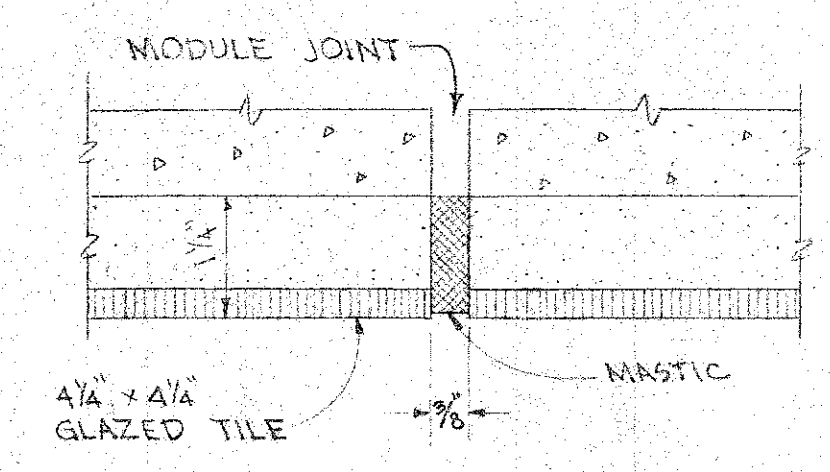


AT MODULE JOINT


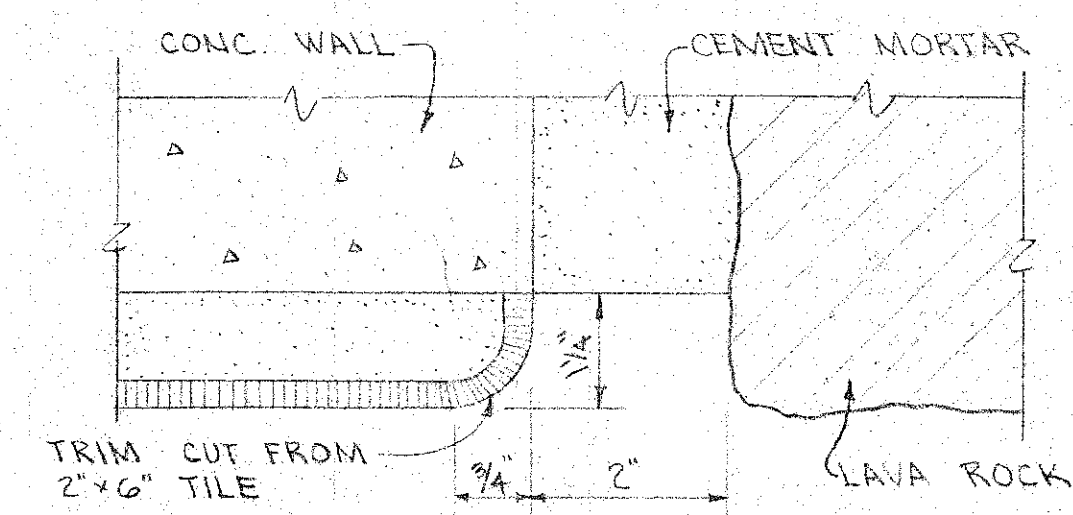


AT LAVA ROCK

GLAZED TILE WALL DETAILS
1/2 FULL SIZE

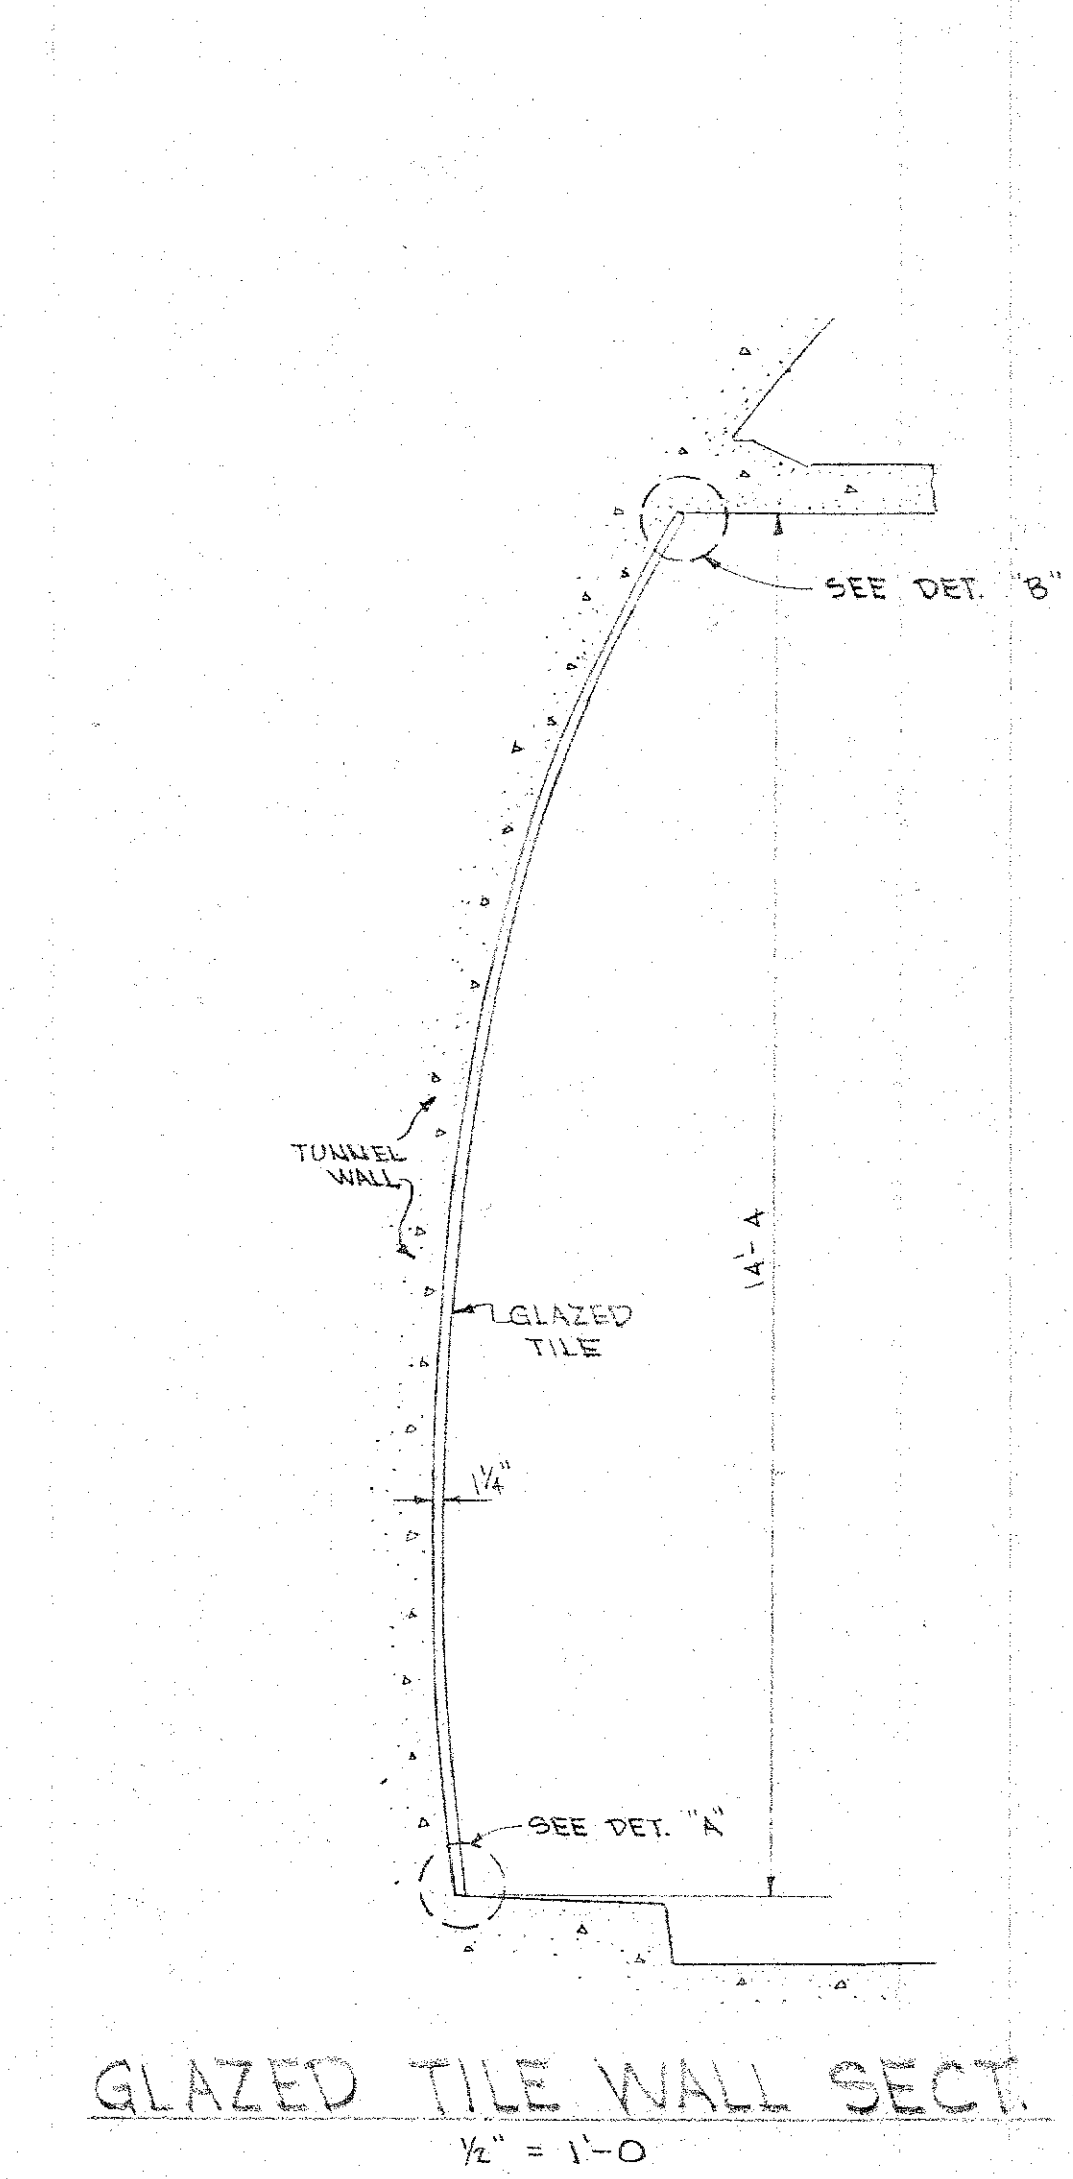

GLAZED TILE WALL SECT.
1/2" = 1'-0"

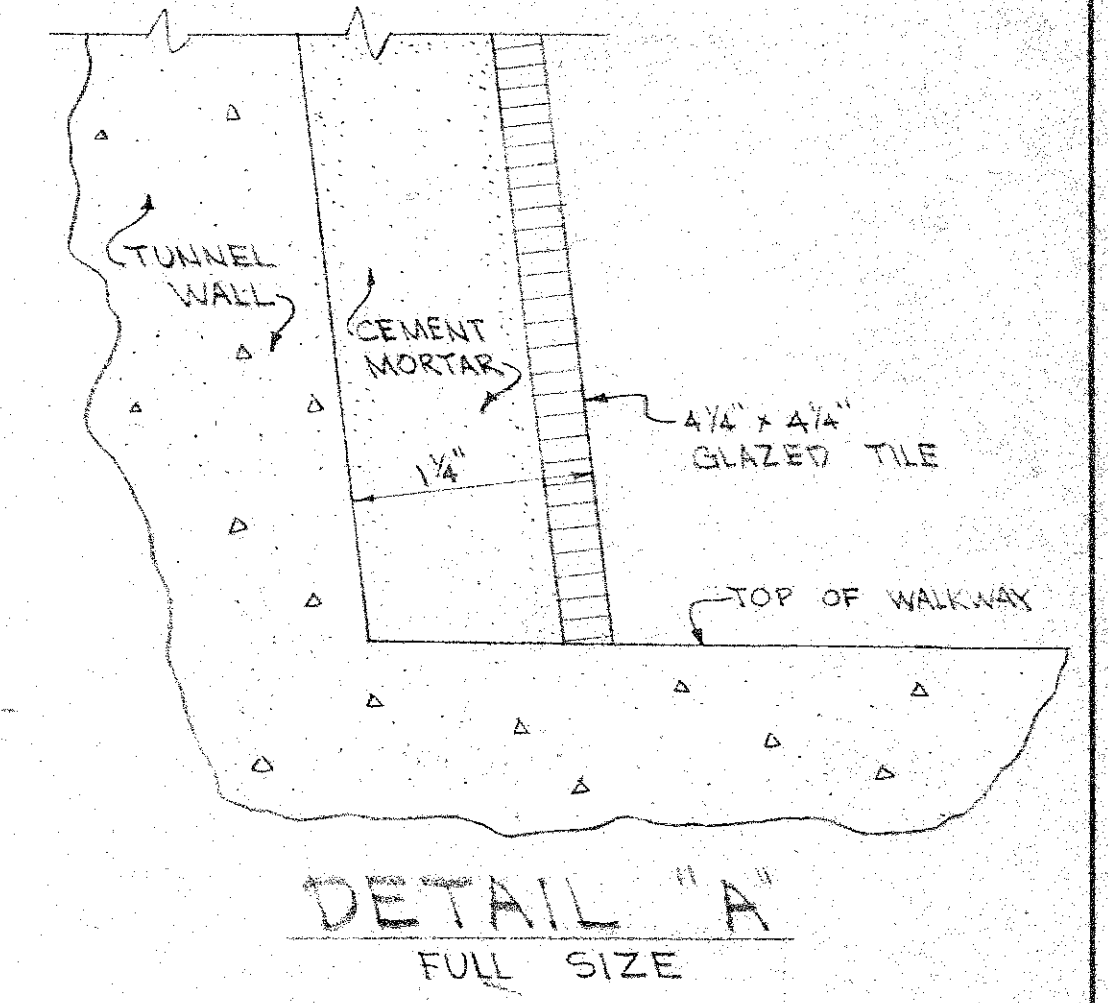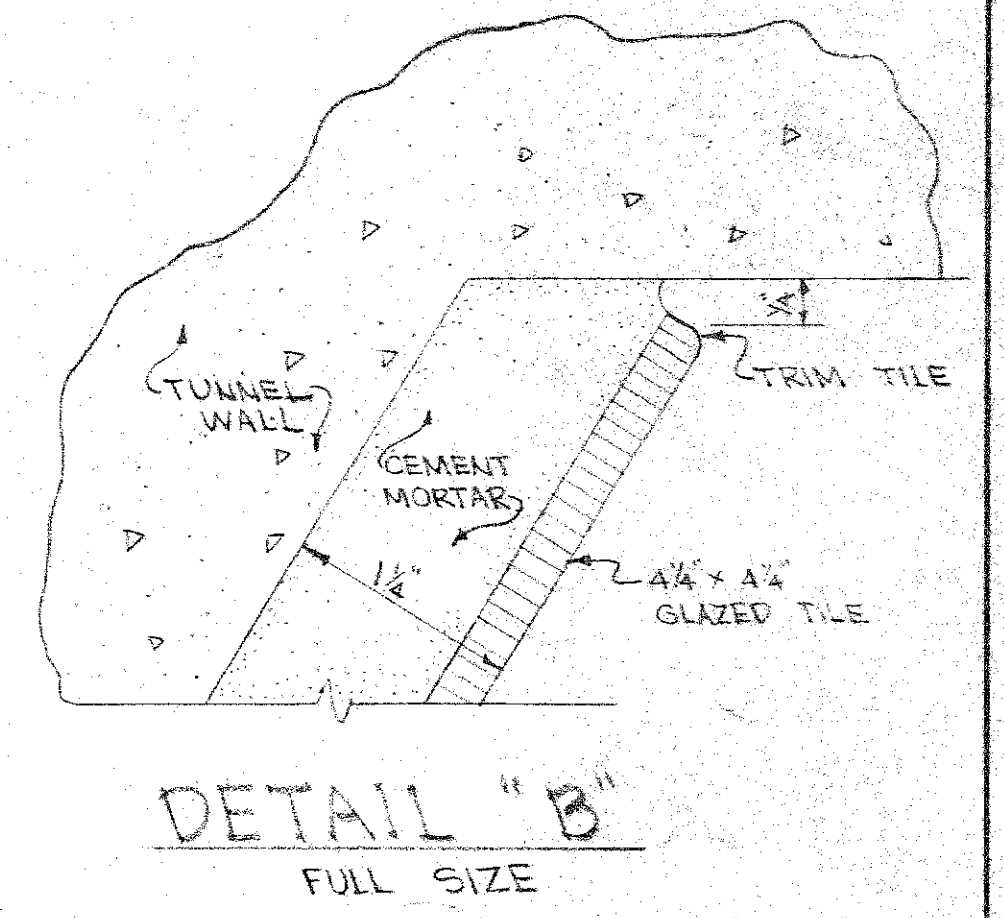

- NOTES:
1. SEE DWG. T-1 FOR LIMITS OF GLAZED TILE WORK.
 2. SEE DWG. T-10 FOR TYPE OF INSERT BOXES IN EACH MODULE.

DEPARTMENT OF PUBLIC WORKS CITY AND COUNTY OF HONOLULU BUREAU OF PLANS			
WILSON TUNNEL 2 ND BORE TUNNEL GLAZED TILE DETAILS			
ENGINEER <i>W. L. L.</i>	DATE 8-8-57		
DRAFTSMAN <i>R. L.</i>	CHECKED BY <i>N. L.</i>		
SCALE	TRACER		
APPROVED <i>W. L. L.</i>	APPROVED <i>N. L.</i>		
CHIEF ENGINEER	BUREAU ENGINEER		
W. S.	PROFILE	C. B.	
CR. SEC.	F. S.	S. B.	
W. M. BY	F. W. BY	S. BY	
JOB NO. 13-57		DWG. T-8	