

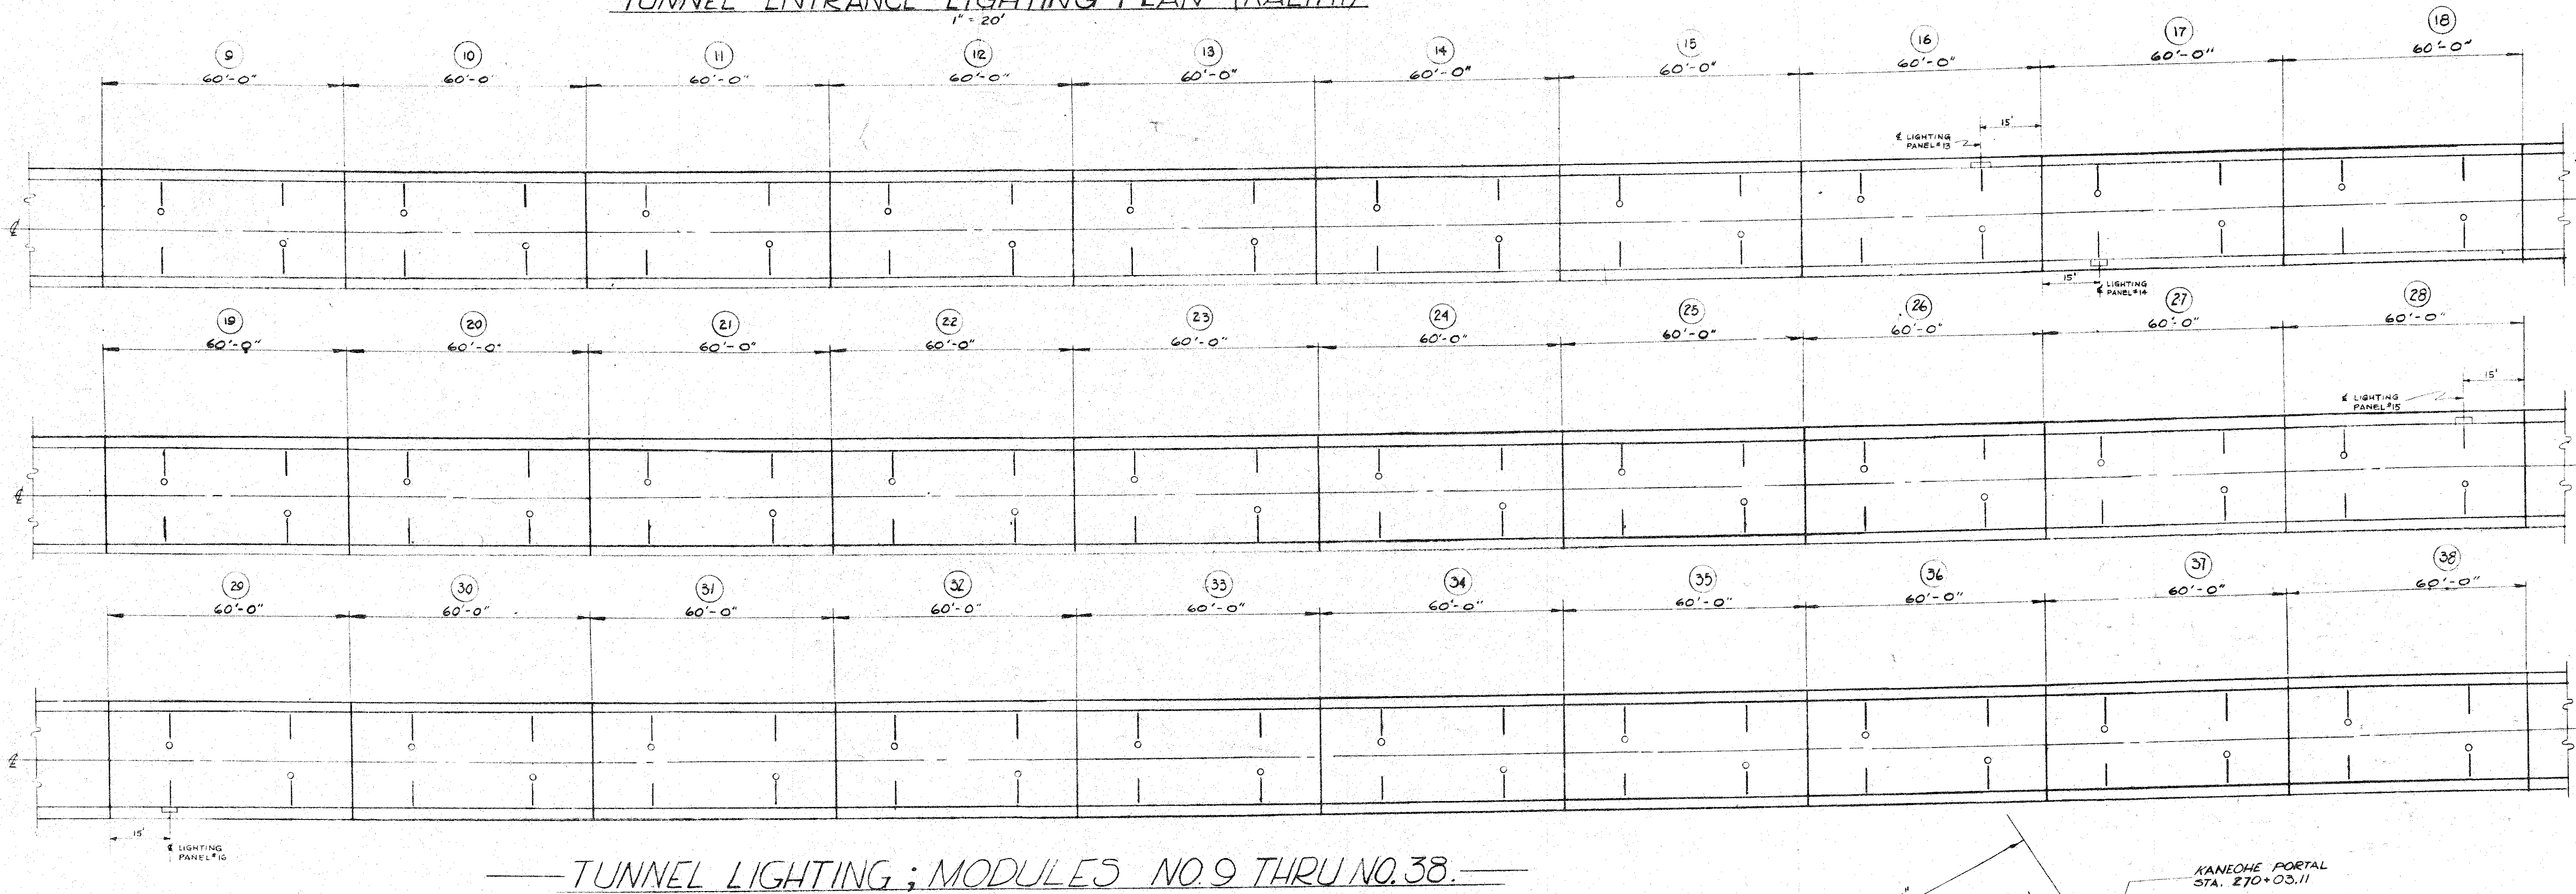


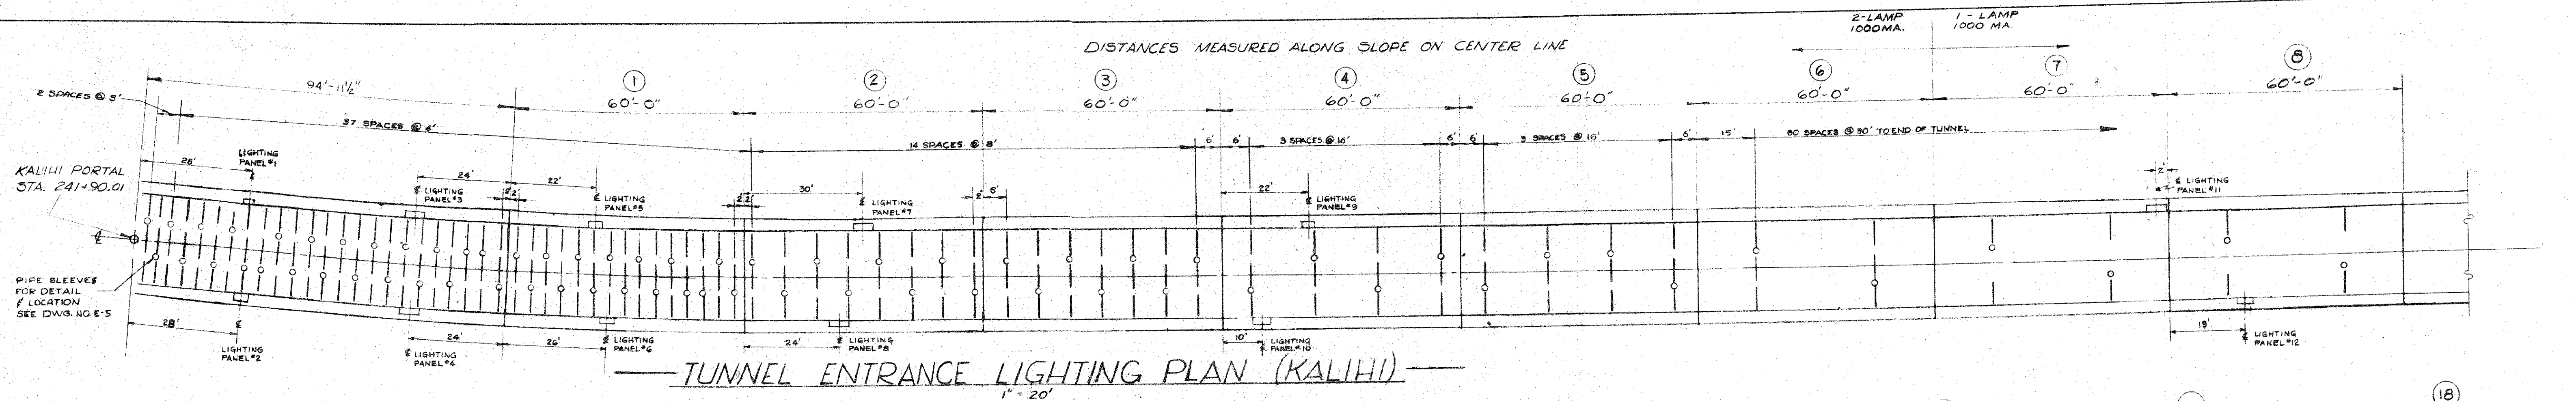

NOTE: ALL TUNNEL CENTER LINES ARE ALSO ROADWAY CENTER LINES

TRUE NORTH

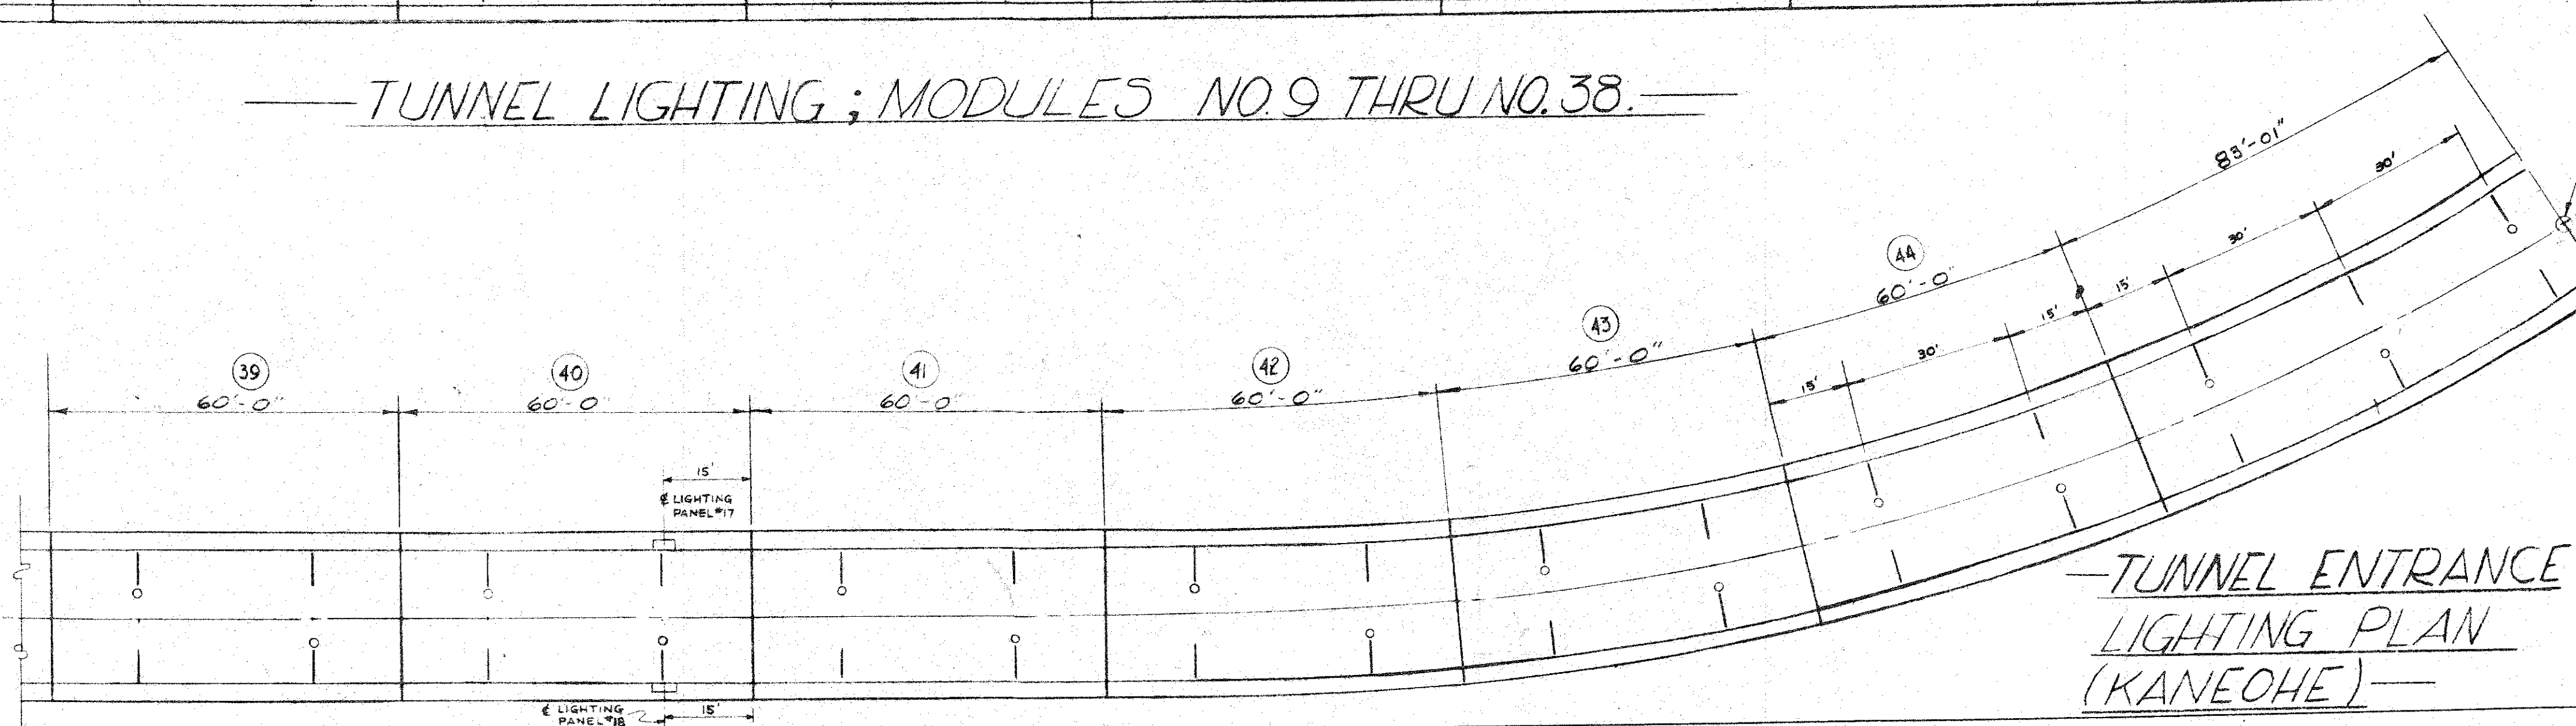

Kaneohe Portal
Sta. 270+03.11

DE LEUW, CATHER & COMPANY CHICAGO		ILLINOIS	
DEPARTMENT OF PUBLIC WORKS CITY AND COUNTY OF HONOLULU BUREAU OF PLANS			
WILSON TUNNEL 2nd BORE			
LOCATION PLAN			
TUNNEL LUMINAIRES			
& GENERAL LIGHTING			
ENGINEER W.B.M.	DATE AUG. 16, 1957	CHECKED BY TRACER	APPROVED [Signature]
DRAFTSMAN G.R.M.	SCALE 1" = 20'-0"	APPROVED [Signature]	BUREAU ENGINEER
CR. SEC. W.B.M.	PROFILE F.B.	C.B.	S.B.
JOB NO. 13-57		DWG NO. E-3	