


ALL PANEL CIRCUIT BREAKERS 2 POLE, UNLESS OTHERWISE NOTED

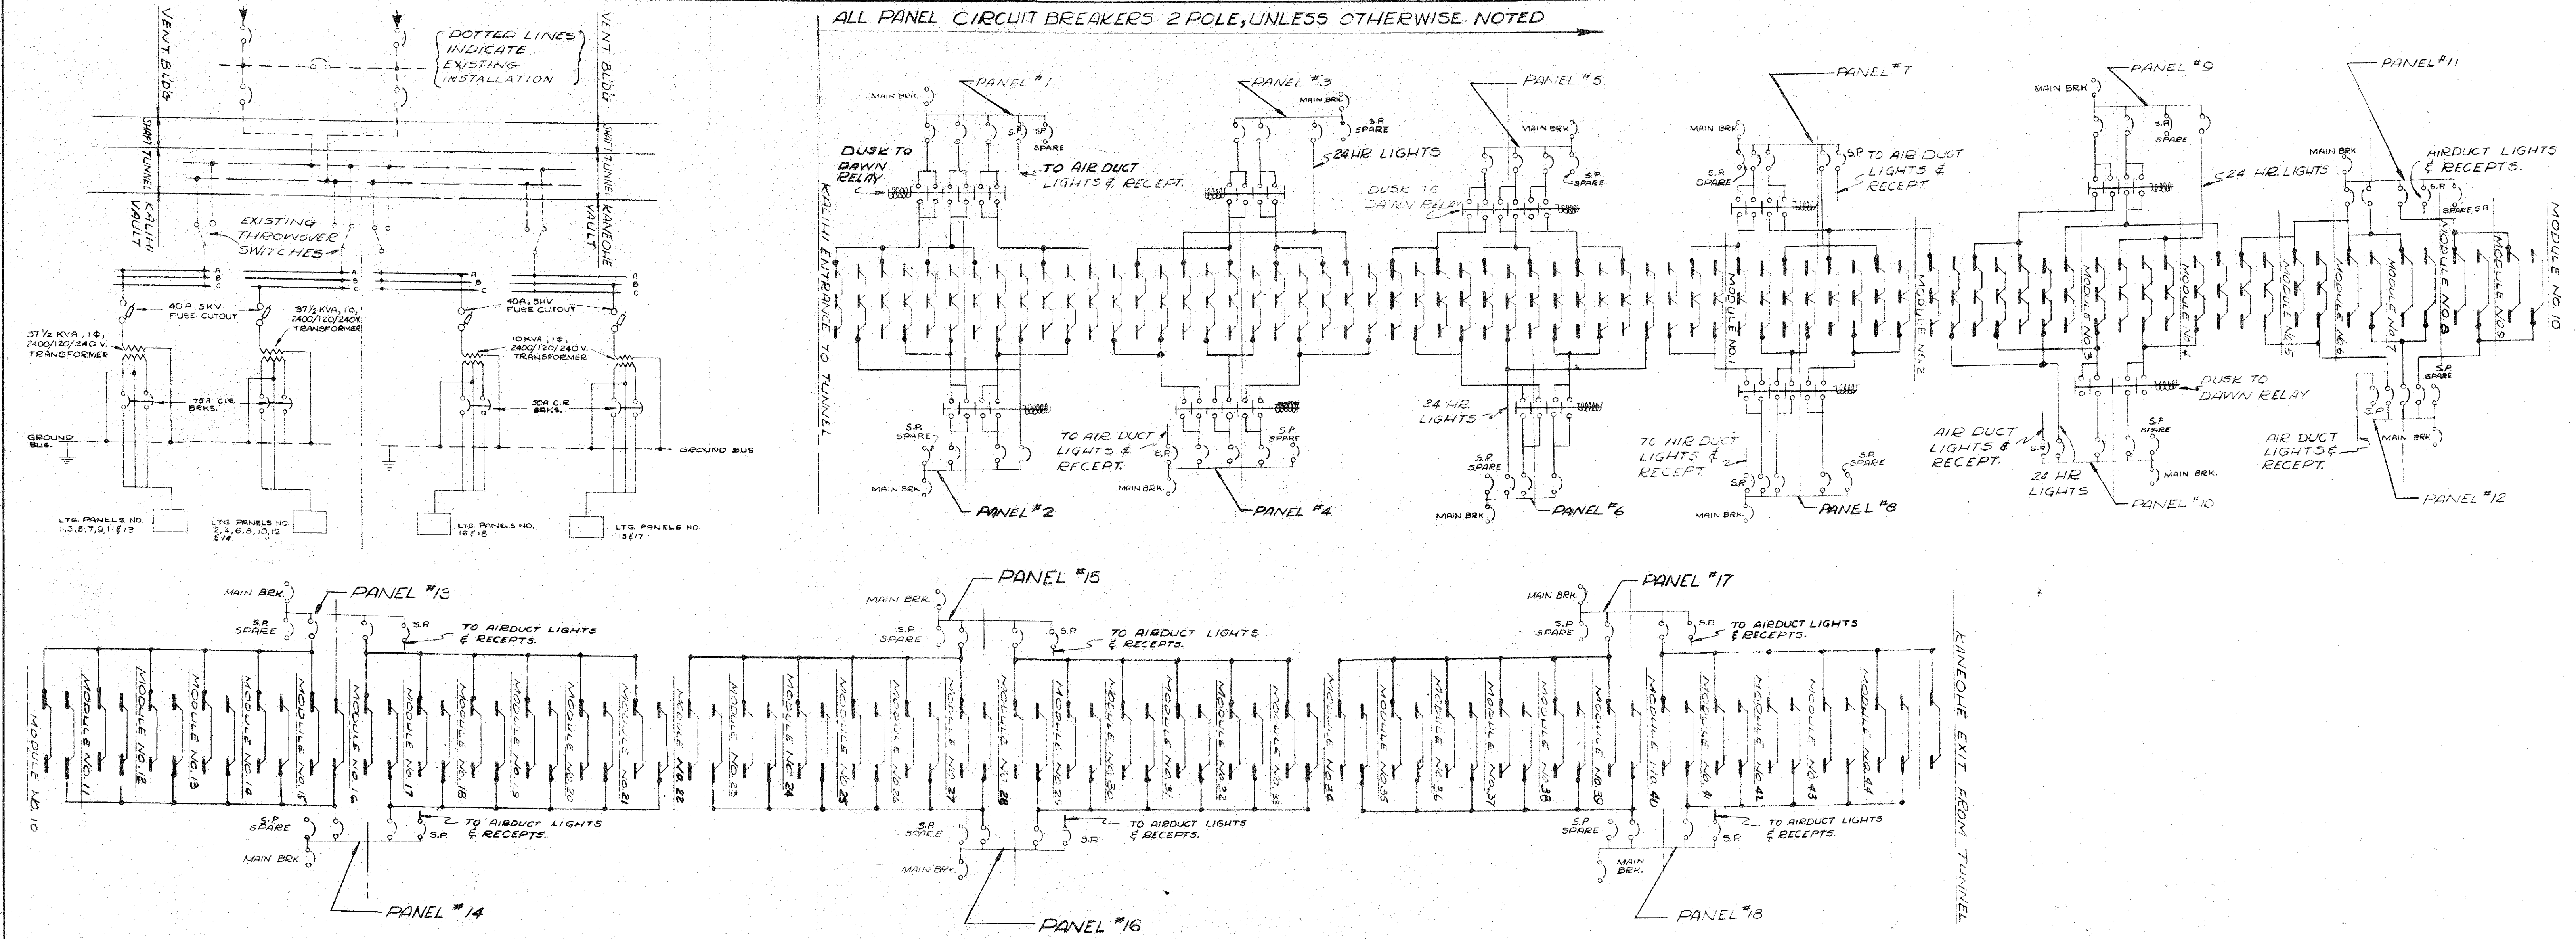

DE LEUW, CATHER & COMPANY ENGINEERS			
CHICAGO	ILLINOIS		
DEPARTMENT OF PUBLIC WORKS			
CITY AND COUNTY OF HONOLULU			
BUREAU OF PLANS			
WILSON TUNNEL 2nd BORE			
SCHEMATIC WIRING DIAGRAM			
PORTALS & GENERAL			
TUNNEL LIGHTING			
ENGINEER	W.R.H. VES	DATE	AUG. 16, 1957
DRAFTSMAN	S.R.M.	CHECKED BY	
SCALE	NONE	TRACER	
APPROVED	<i>[Signature]</i>	APPROVED	<i>[Signature]</i>
CHIEF ENGINEER		BUREAU ENGINEER	
W. S.	PROFILE	C. S.	
CR. SEC.	F. B.	S. B.	
W. M. BY	F. W. BY	S. BY	
JOB NO. 13-57		DWG. NO. E-1	