



FED. ROAD DIST. NO.	STATE	FED. AID YEAR	FISCAL YEAR	SHEET NO.	TOTAL SHEETS
HAWAII	HAW.	U-072-1(7) UNIT 3	1958	42	80
		US 0630(2)	1958	56	103

Legend:


- W Water Line
- S Sewer Line
- S.D. Storm Drain Line
- G Gas Line
- T Telephone Line
- S.C. Signal Corps Line
- S.L. Street Lighting Line
- E Electric Line

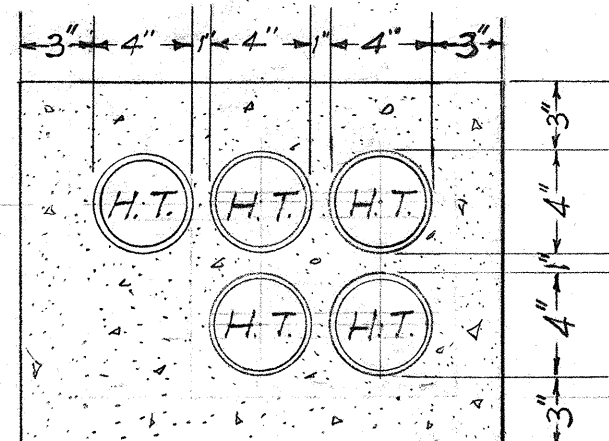



SECTION "E-E"
5-HAW TEL 3 1/2" TRANSITE KORDUCT

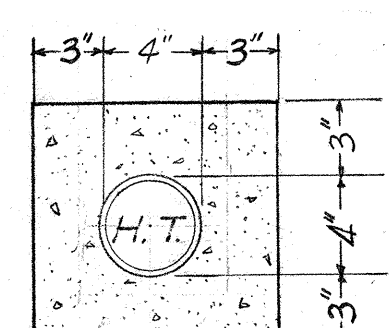


SECTION "F-F"
1-HAW TEL 3 1/2" TRANSITE KORDUCT

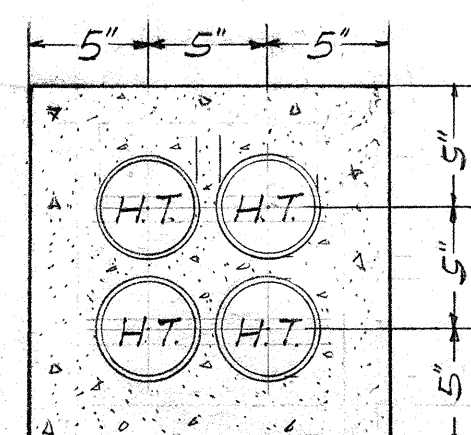

SECTION "B-B"
4-HAW TEL 3 1/2" TRANSITE KORDUCT

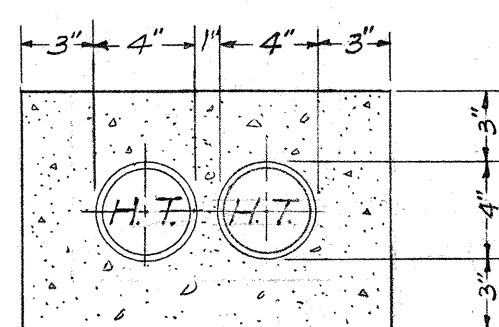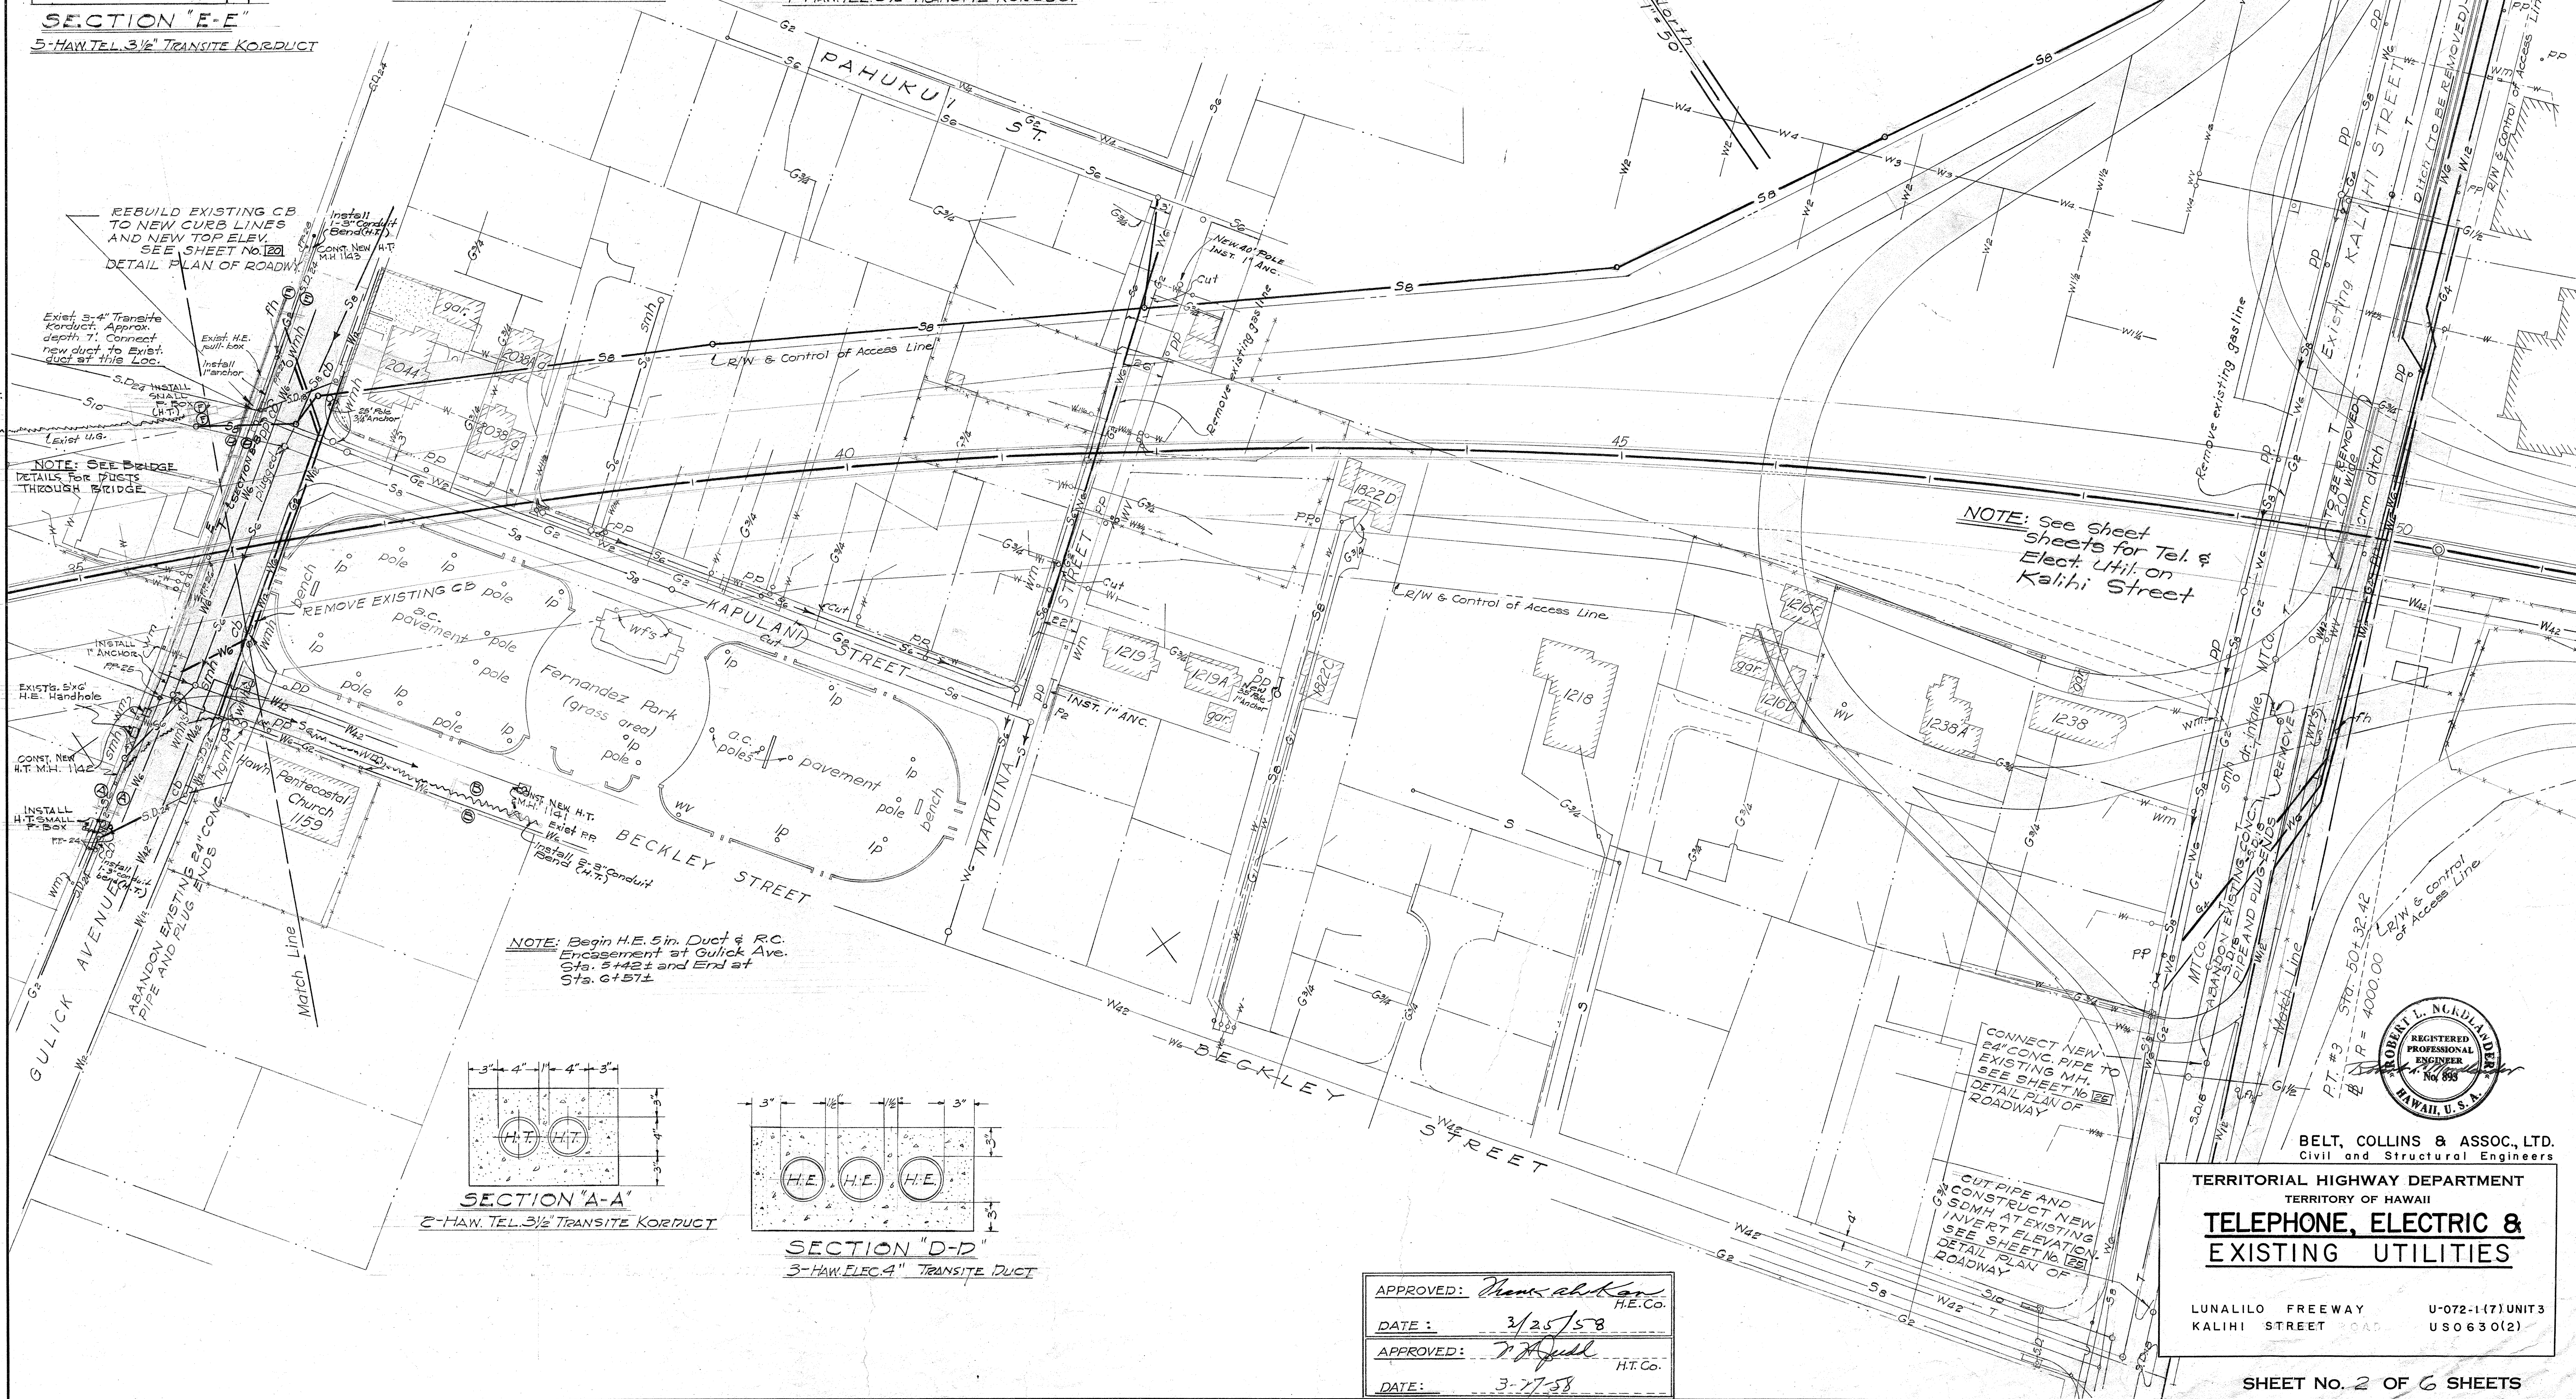

SECTION "A-A"
2-HAW TEL 3 1/2" TRANSITE KORDUCT

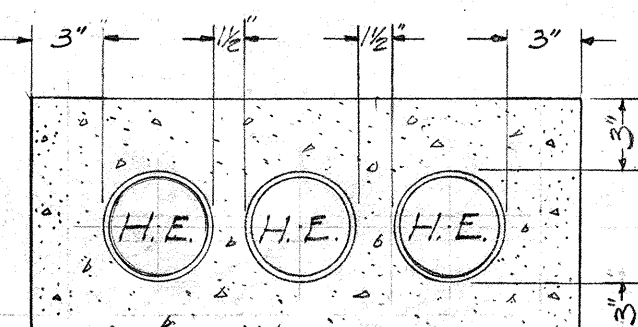

SECTION "D-D"
3-HAW TEL 4" TRANSITE DUCT

APPROVED: *Thomas A. Khan*
H.E. Co.

DATE: 3/25/58

APPROVED: *W. H. H. H.*
H.T. Co.

DATE: 3-27-58

BELT, COLLINS & ASSOC., LTD.
Civil and Structural Engineers

TERRITORIAL HIGHWAY DEPARTMENT
Territory of Hawaii

TELEPHONE, ELECTRIC & EXISTING UTILITIES

LUNALILO FREEWAY U-072-1(7) UNIT 3
KALIHI STREET ROAD US 0630(2)



SHEET NO. 2 OF 6 SHEETS

5983.42 5984.56


DATE	DESIGNED BY	CHECKED BY
3/25/58	Y. Y. Y.	Y. Y. Y.
3/27/58	Y. Y. Y.	Y. Y. Y.

FED. ROAD DIST. NO.	STATE	FED. AID PROJ. NO.	FISCAL YEAR	SHEET NO.	TOTAL SHEETS
HAWAII	HAW.	U-072-1(7) UNIT 3	1958	43	80
		US0630(2)	1958	57	103


- Legend:
- W — Water Line
 - S — Sewer Line
 - S.D — Storm Drain Line
 - G — Gas Line
 - T — Telephone Line
 - S.C. — Signal Corps Line
 - S.L. — Street Lighting Line
 - E — Electric Line

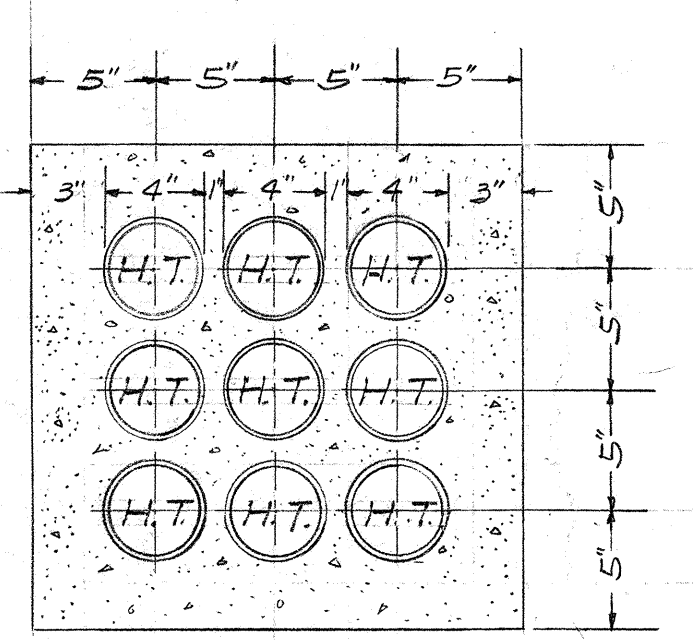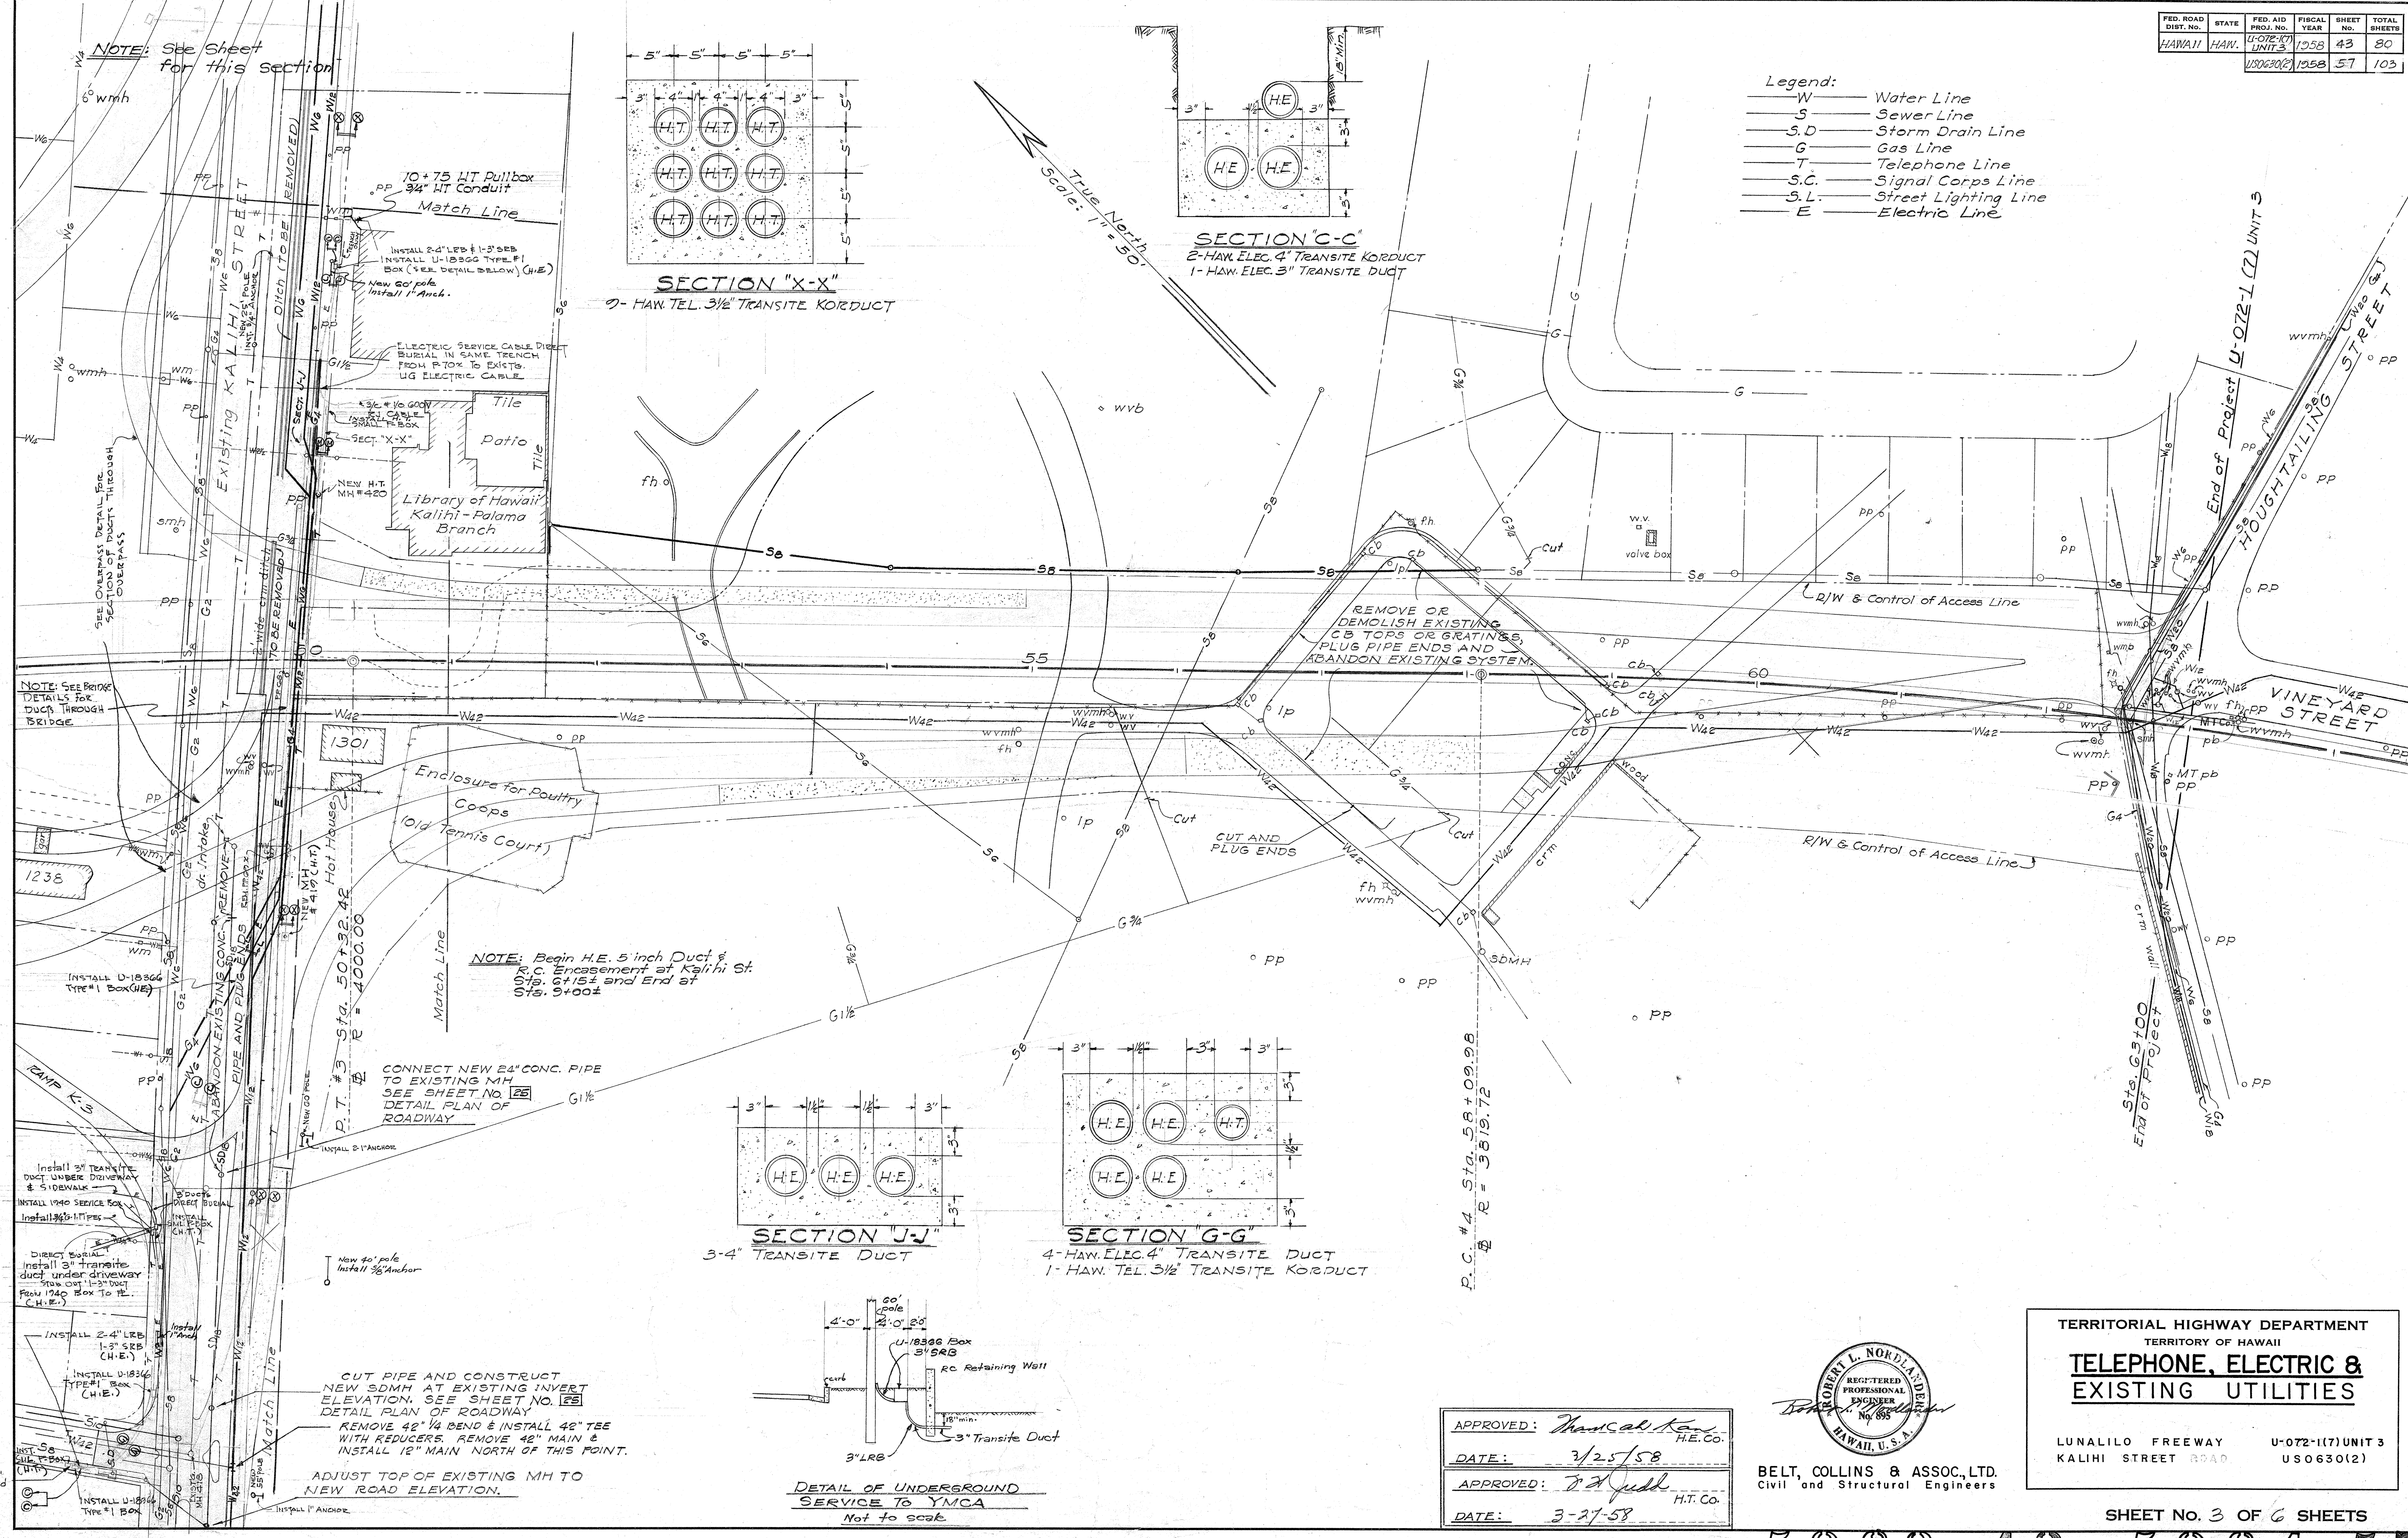


SECTION "X-X"
3-4" HAW. TEL. 3/4" TRANSITE KORDUCT

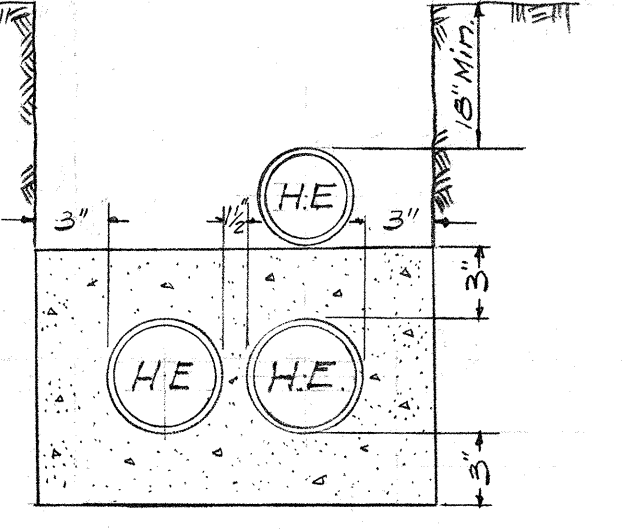


SECTION "C-C"
2-HAW. ELEC. 4" TRANSITE KORDUCT
1-HAW. ELEC. 3" TRANSITE DUCT

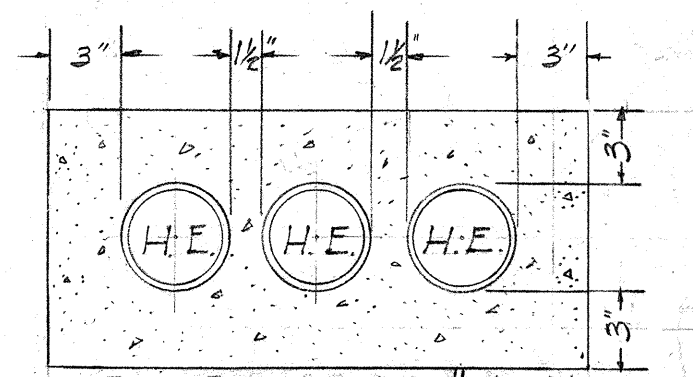

SECTION "J-J"
3-4" TRANSITE DUCT

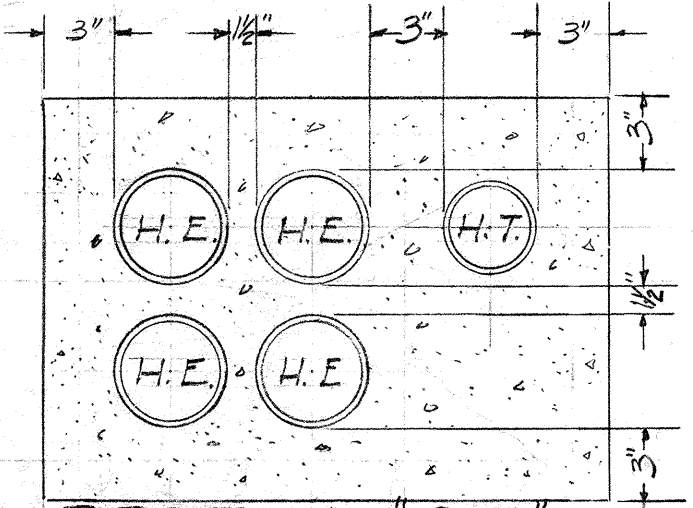


SECTION "G-G"
4-HAW. ELEC. 4" TRANSITE DUCT
1-HAW. TEL. 3/4" TRANSITE KORDUCT

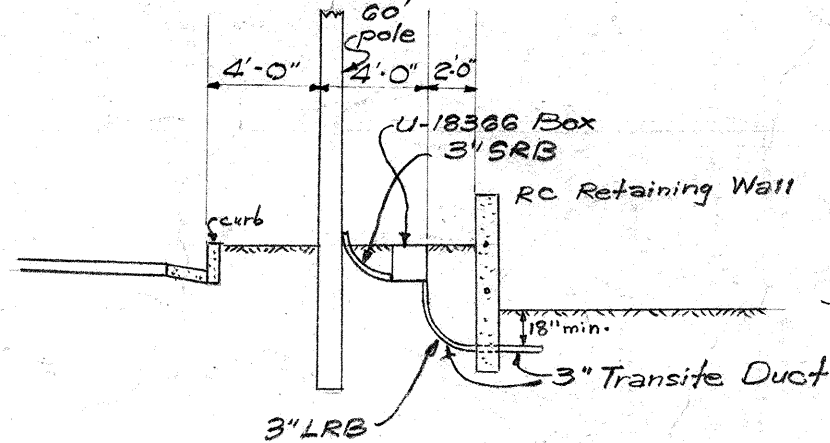

DETAIL OF UNDERGROUND SERVICE TO YMCA
Not to scale

APPROVED: *Harold R. ...* H.E. Co.
DATE: 3/25/58
APPROVED: *J. A. ...* H.T. Co.
DATE: 3-27-58

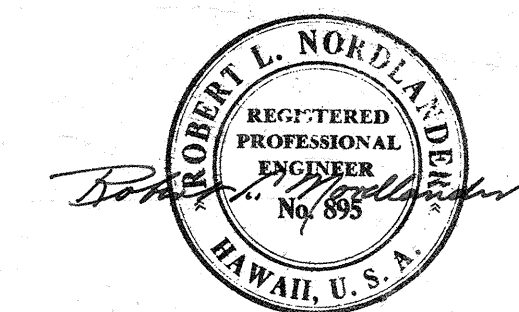

BELT, COLLINS & ASSOC., LTD.
Civil and Structural Engineers

TERRITORIAL HIGHWAY DEPARTMENT
TERRITORY OF HAWAII
TELEPHONE, ELECTRIC & EXISTING UTILITIES
LUNALILO FREEWAY U-072-1(7) UNIT 3
KALIHU STREET ROAD US0630(2)

SHEET No. 3 OF 6 SHEETS

ORIGINAL DESIGNED BY: *K. ...*
PLAN DRAWN BY: *K. ...*
QUANTITIES CHECKED BY: *K. ...*
NOTE BOOK NO. *437*

ORIGINAL PLAN	SURVEY PLOTTED BY	DATE
	DESIGNED BY	"
	DRAWN BY	" 6-56
	TRACED BY	"
	QUANTITIES BY	"
NOTE BOOK	QUANTITIES CHECKED BY	"
No.	CHECKED BY	" 4-57
		" E. L. Nordlander

