


P.T. 200 + 88.50
200 + G1. 08 EQUATION

TRUE NORTH
Scale: 1" = 20'

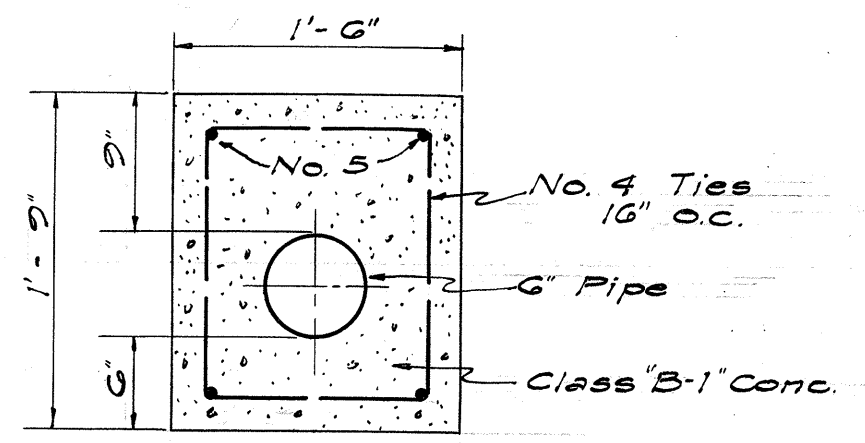

ORIGINAL PLAN	SURVEY PLOTTED BY..... DESIGNED BY..... DRAWN BY..... TRACED BY..... QUANTITIES BY..... CHECKED BY.....	DATE.....
NOTE BOOK		
No.		
.....		
.....		

APPROVED: *H. J. G. [Signature]*
DIVISION ENGINEER
BOARD OF WATER SUPPLY
DATE: *8/5/58*

5914.26

