



2/17/57
8:14:50


FED. ROAD DIST. NO.	STATE	FED. AID PROJ. NO.	FISCAL YEAR	SHEET NO.	TOTAL SHEETS
August 1957					

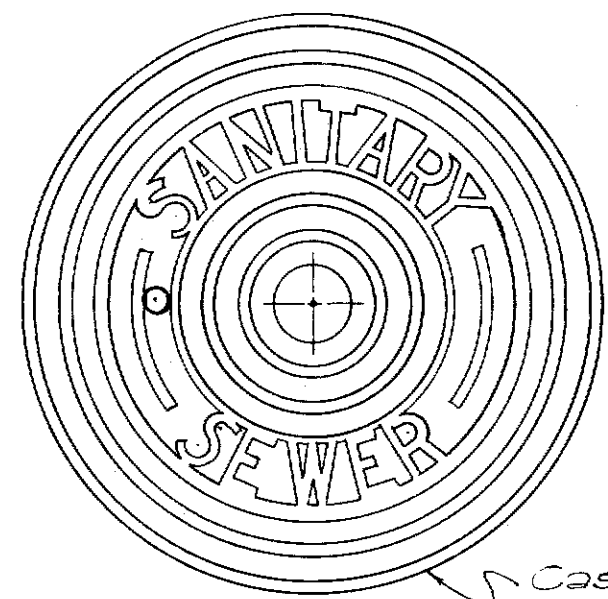


TOP VIEW OF COVER

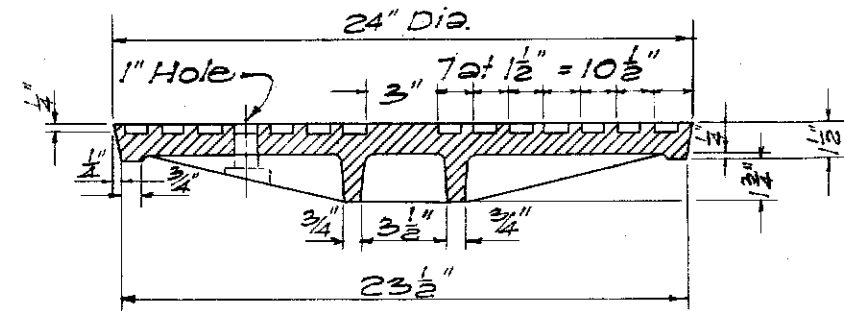


SECTION

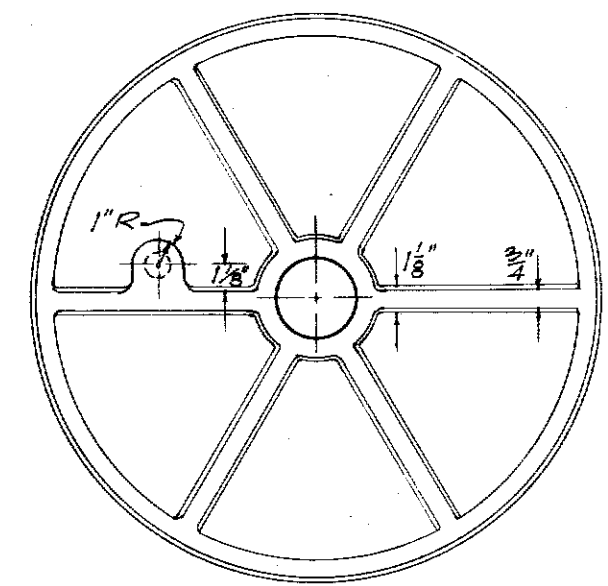

BOTTOM VIEW OF COVER

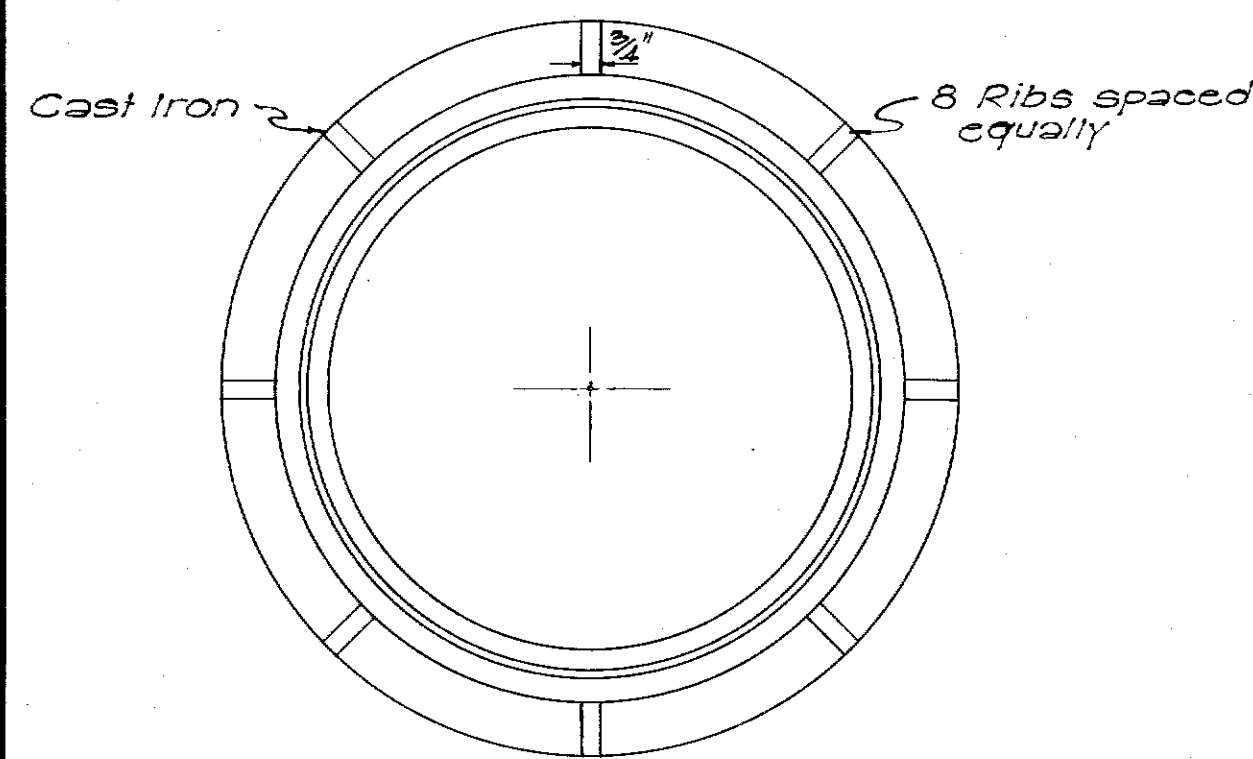


PLAN OF RIM

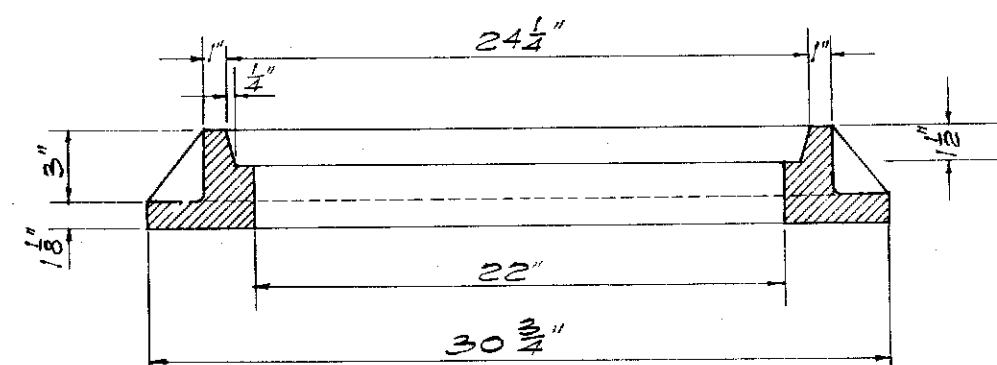


SECTION OF RIM
DETAILS OF TYPE "C"
MANHOLE CASTINGS


SCALE: 1-1/2" = 1'-0"

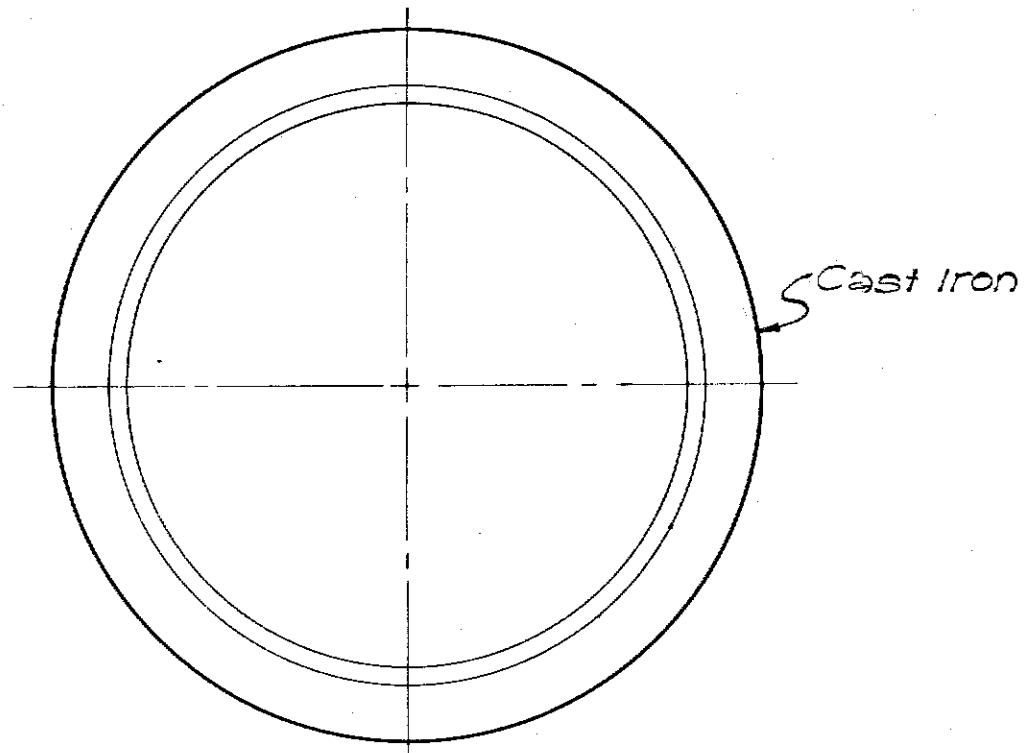


PLAN OF RIM

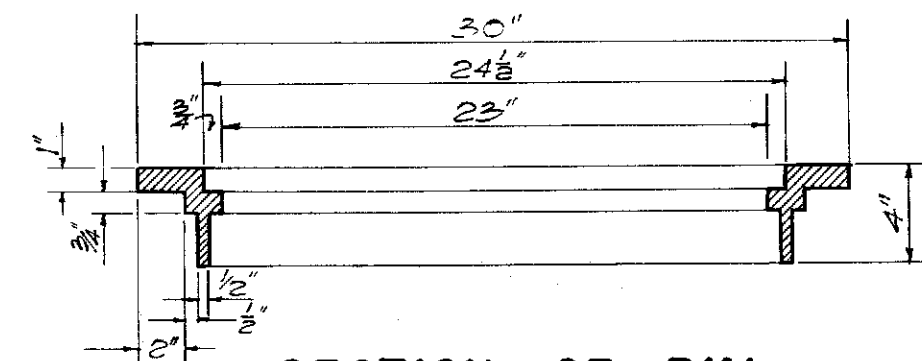


SECTION OF RIM

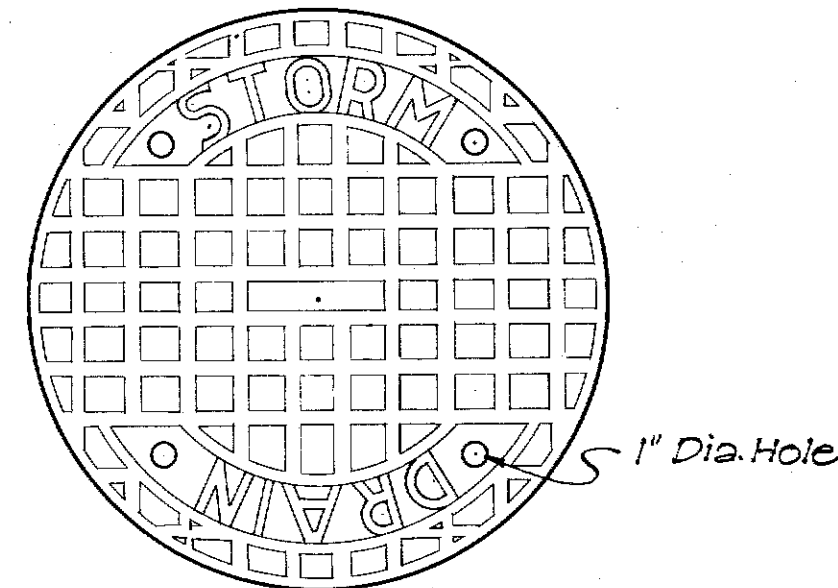

TOP VIEW OF COVER

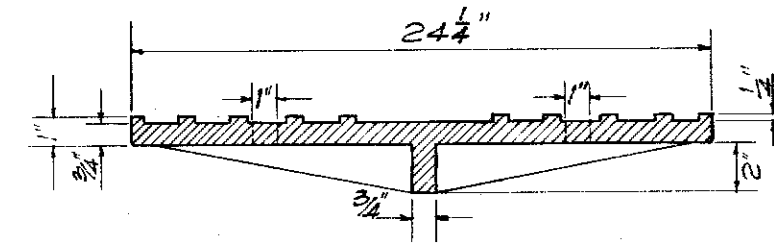


SECTION

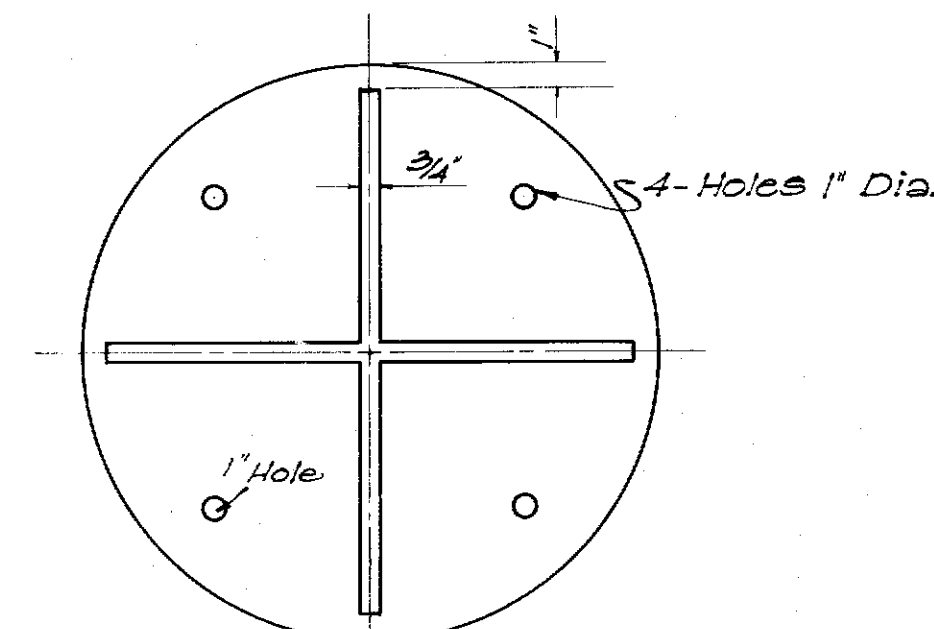


BOTTOM VIEW OF COVER

DETAILS OF TYPE "B"
CATCH BASIN CASTINGS


SCALE: 1-1/2" = 1'-0"

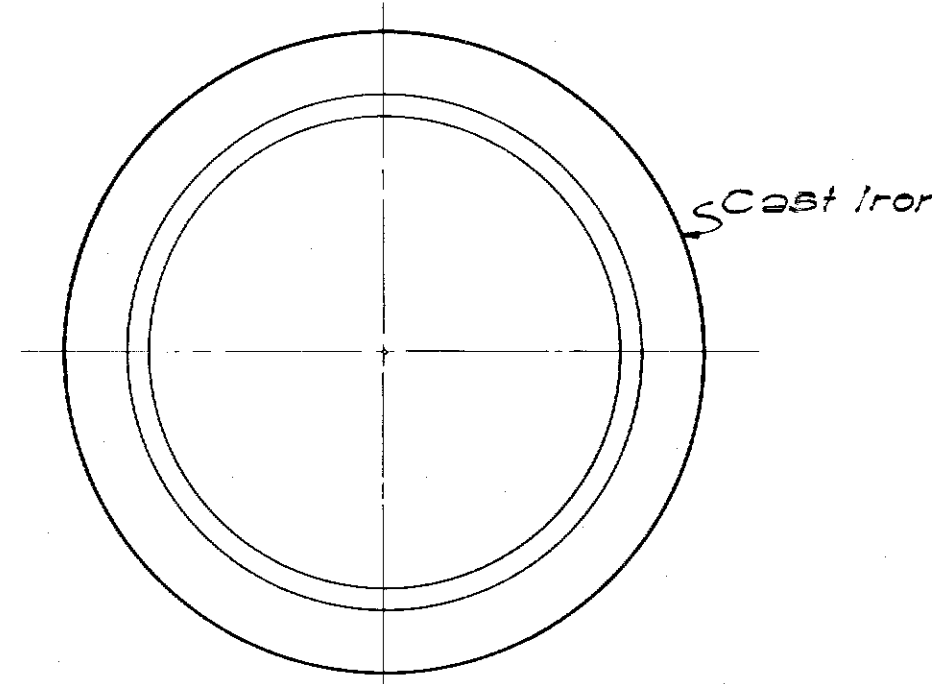


PLAN OF RIM

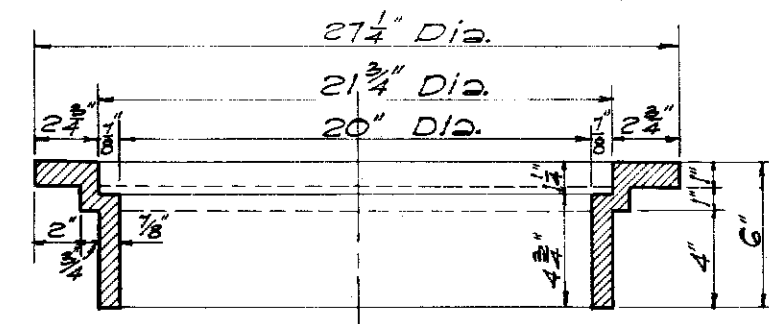


SECTION OF RIM

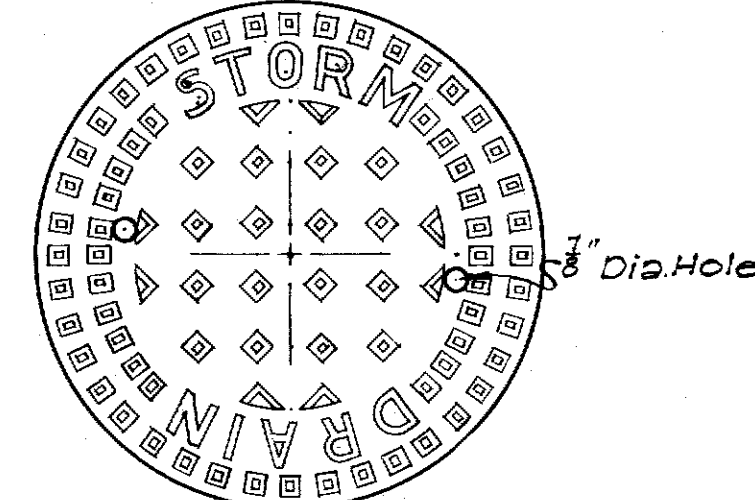

TOP VIEW OF COVER

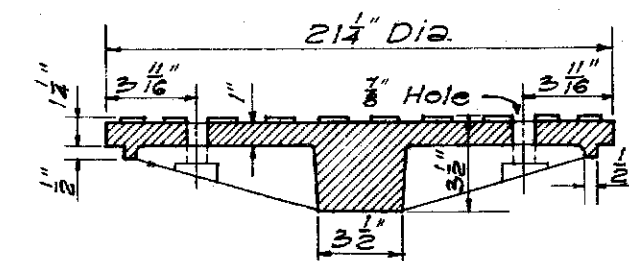

SECTION

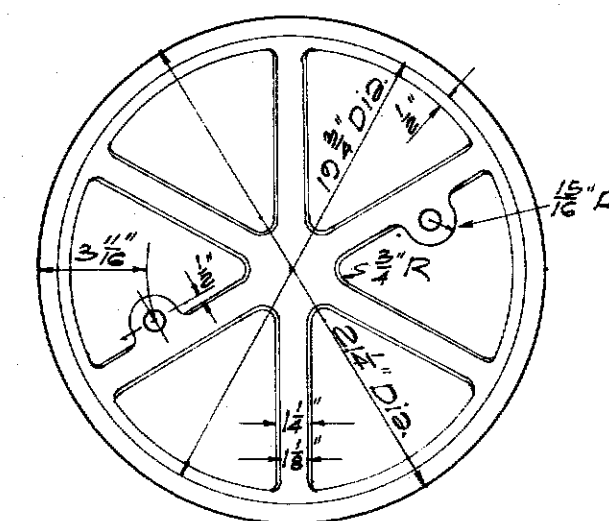


BOTTOM VIEW OF COVER


DETAILS OF TYPE "A"
MANHOLE CASTINGS

SCALE: 1-1/2" = 1'-0"


NOTE: Stock Pattern From Novelty Foundry ~ Honolulu

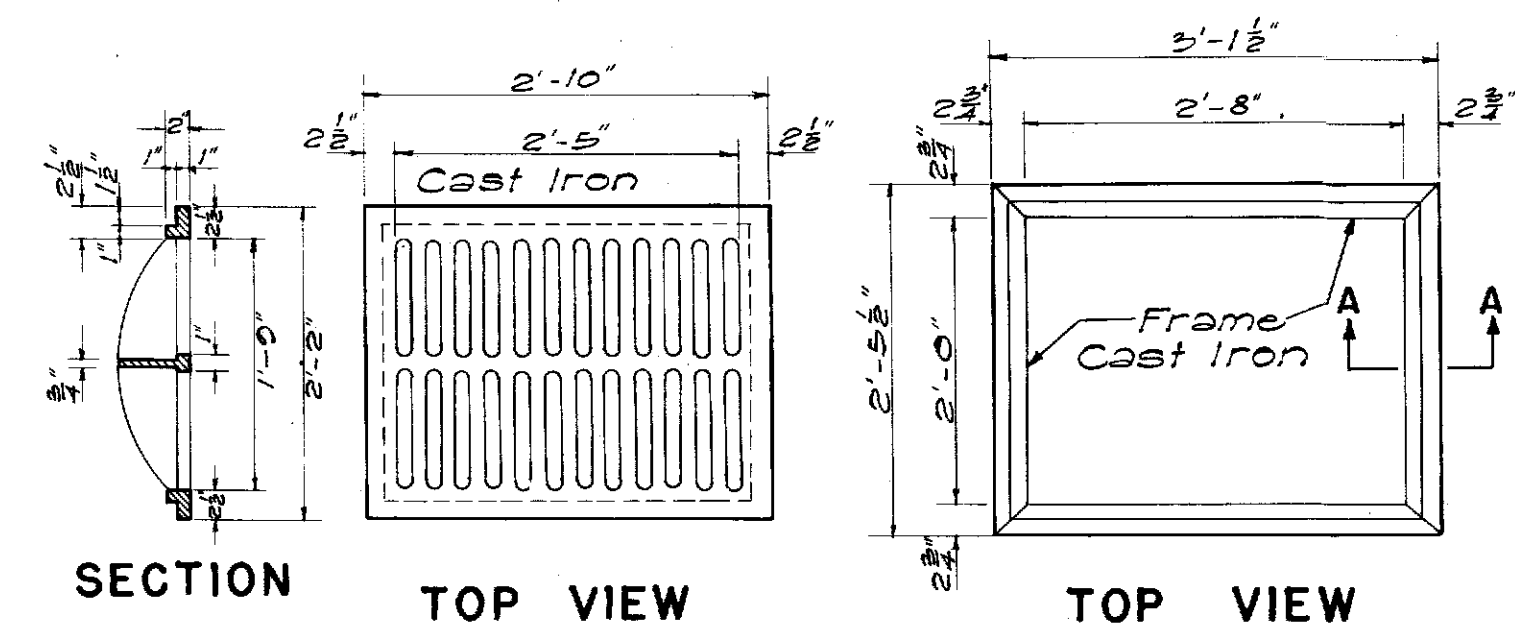


SECTION TOP VIEW TOP VIEW
TYPE C C.I. FRAME AND GRATING
SCALE: 3/4" = 1'-0"

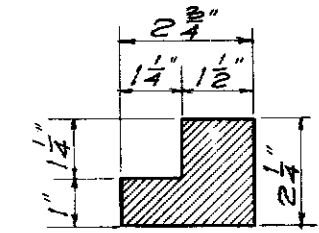


SECTION "A-A"
SCALE 3" = 1'-0"

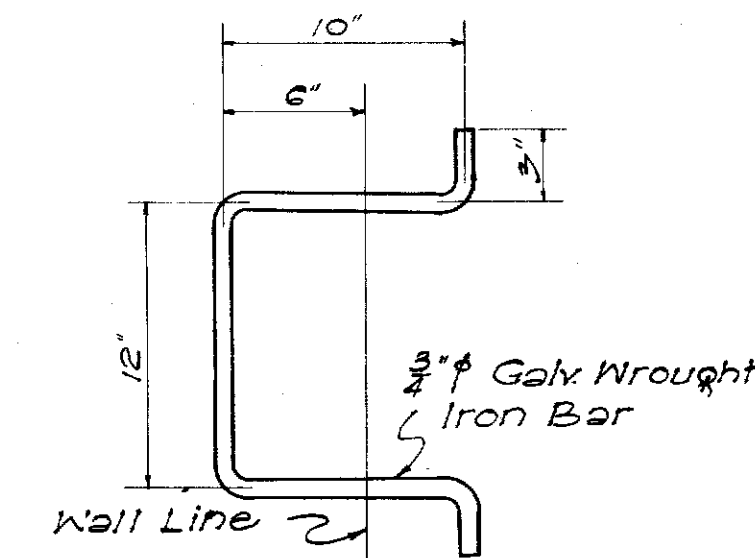


MANHOLE RUNG
SCALE: 1-1/2" = 1'-0"

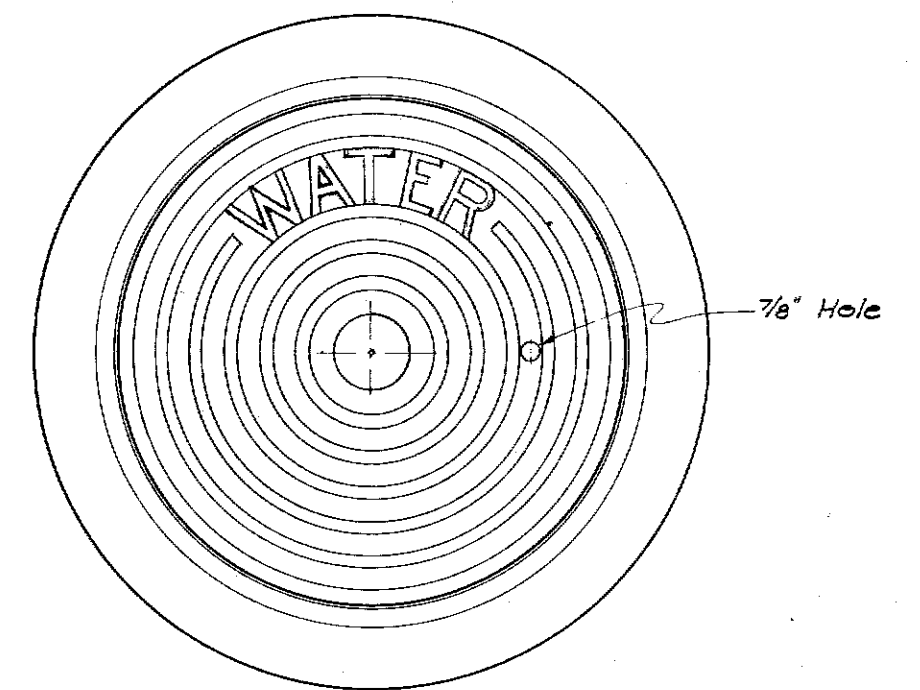

PLAN OF FRAME AND COVER

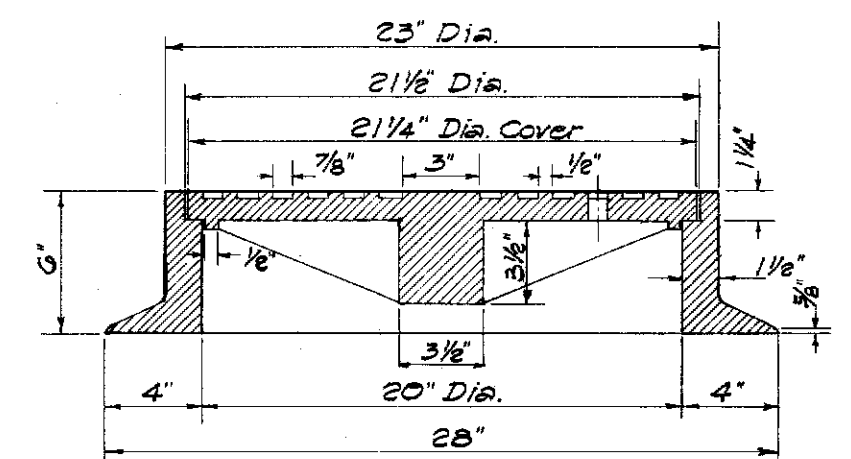

SECTION OF FRAME AND COVER

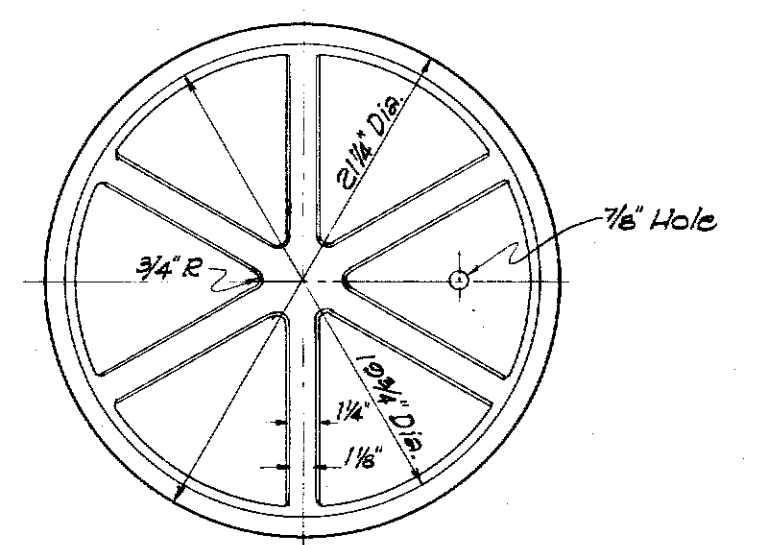

BOTTOM VIEW OF COVER

DETAILS OF 20" CAST IRON
FRAME AND COVER FOR
WATER MANHOLE

SCALE: 1 1/2" = 1'-0" Job No. 12-63

DEPARTMENT OF TRANSPORTATION
DIVISION OF HIGHWAYS
STATE OF HAWAII
STANDARD DETAILS
CATCH BASIN AND
MANHOLE CASTINGS
SCALES AS NOTED

APPROVED: DATE: Aug. 26, 1957
STATE HIGHWAY ENGINEER

ORIGINAL PLAN
DESIGNED BY: DATE: 2/17/57
NOTE BOOK
QUANTITIES BY:
CHECKED BY: