


LEGEND

- Sign mounted on galvanized iron pipe.
- Sign mounted on galvanized iron pipe with reducer.
- Sign mounted on highway lighting standard, Traffic Signal Standard or Utility Pole.
- Destination sign.
- ReflectORIZED or Route Markers on Galvanized Channel.
- Sign mounted on two galvanized iron pipes.
- Overhead Expressway Sign (Center Mounted).
- Overhead Expressway Sign (Span).
- Overhead Expressway Sign (Combination).

TYPE	MESSAGE	QUANTITY
W1-2-L	(Left Curved Arrow)	1
R2-1(25)	Speed Limit 25	1
R1-2	Yield	1
RM-3	Reflectors	1
R3-1	No Right Turn	1
Total		5

TYPE	MESSAGE	QUANTITY
R2-1(45)-E	Speed Limit 45	4
W4-1-E	Merging Traffic	2
R8-4-E	Emergency Parking Only	1
Total		7

NOTE:
Existing Signs are shown dashed.

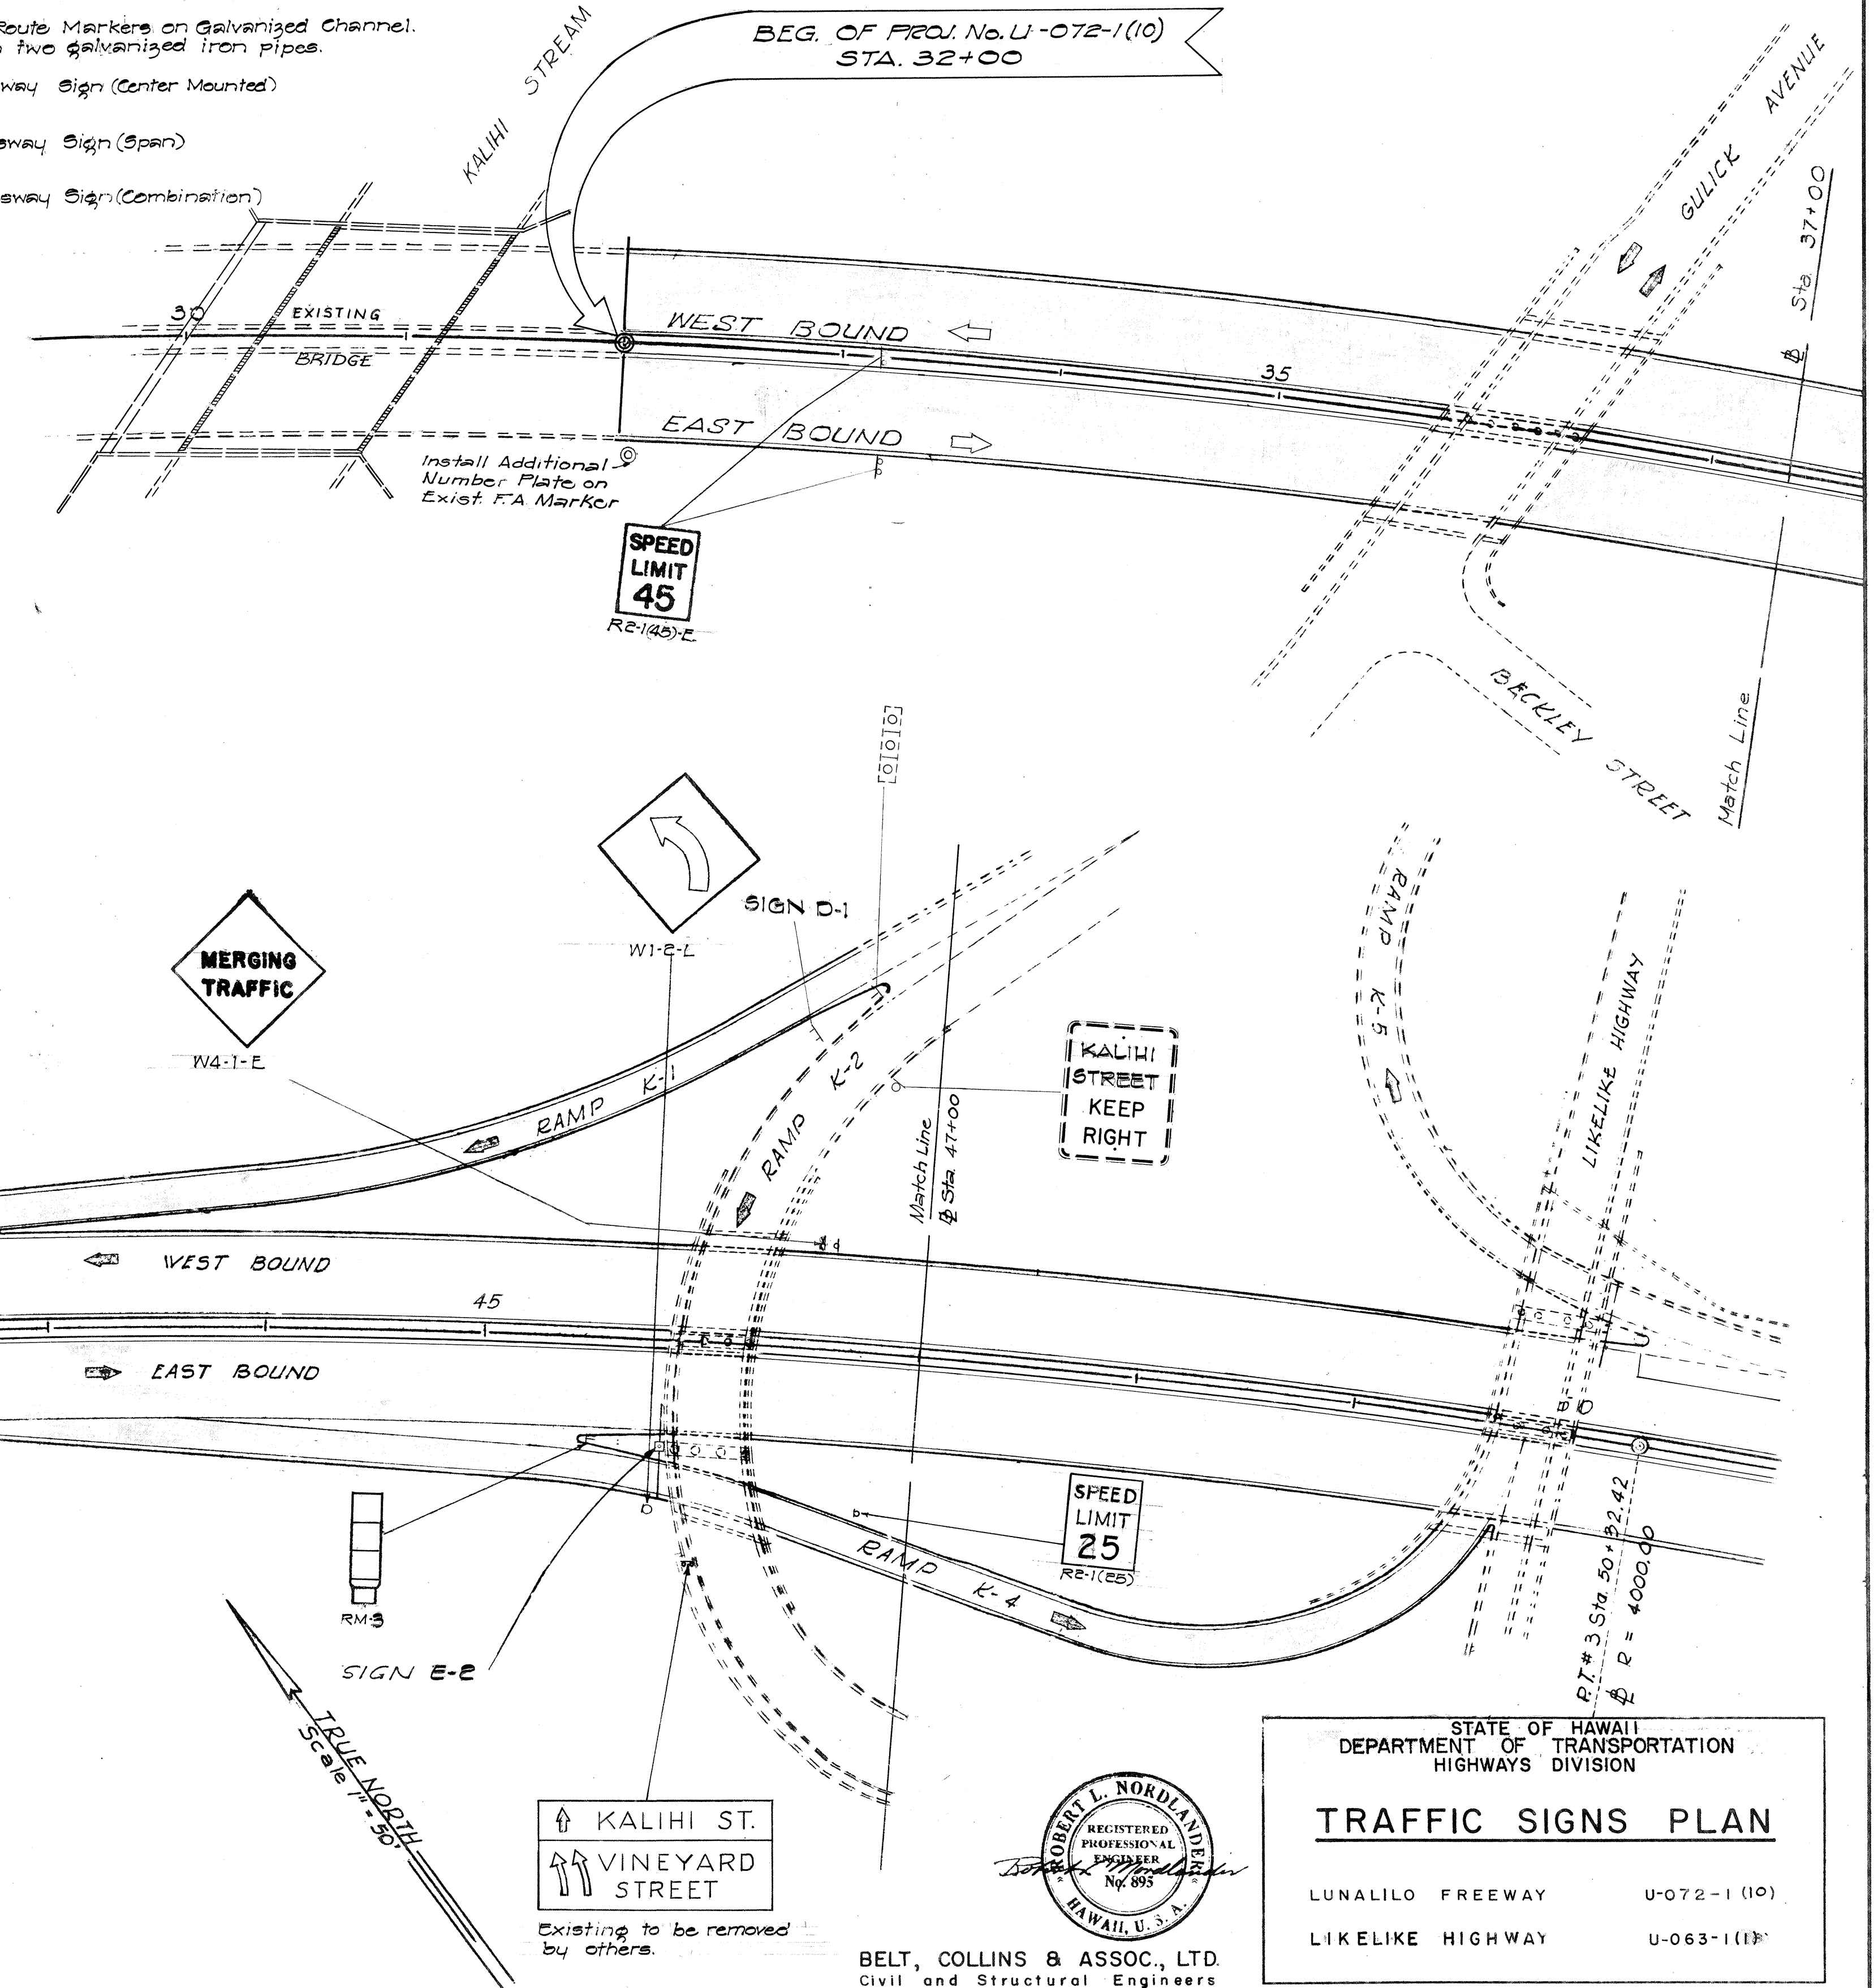

NOTE:
1. All signs shall conform to "Manual on Uniform Traffic Control Devices" U.S. Dept. of Commerce, Bureau of Public Roads, June 1961.
2. Exact location of signs to be determined in the field by the Engineer.

BELT, COLLINS & ASSOC., LTD.
Civil and Structural Engineers

STATE OF HAWAII
DEPARTMENT OF TRANSPORTATION
HIGHWAYS DIVISION

TRAFFIC SIGNS PLAN

LUNALILO FREEWAY U-072-1(10)
LIKELINE HIGHWAY U-063-1(11)

SHEET No. 1 OF 2 SHEETS

A 18 B 15

FED. ROAD DIST. NO.	STATE	FED. AID PROJ. NO.	FISCAL YEAR	SHEET NO.	TOTAL SHEETS
HAWAII	HAW.	U-072-1(10)	1963	A19	45
		U-063-1(1)	1963	B16	45

PROJECT SIGN NOTE

1. The legend shall be Black on White Background.

2. All letters shall be of size and design shown and shall conform with "Standard Alphabets for Highway Signs" as set forth by the Public Road Administration, Federal Work Agency.

3. Letters shall be Series "C" sizes as shown, except where noted otherwise on the plans.

STATE - FEDERAL HIGHWAY CONSTRUCTION

0.5 MILE COST \$00,000

STATE FUNDS 50% FEDERAL AID FUNDS 50%

HAWAII U.S. DEPT. OF COMMERCE

HIGHWAYS BUREAU OF

DIVISION PUBLIC ROADS

PROJECT NO. U-072-1(10) *

8' - 0"



* or U-063-1(1) ** 0.2 MILE for Proj. U-063-1(1)

PROJECT SIGN

Not to Scale

(To be relocated by others)

(To be removed by others)

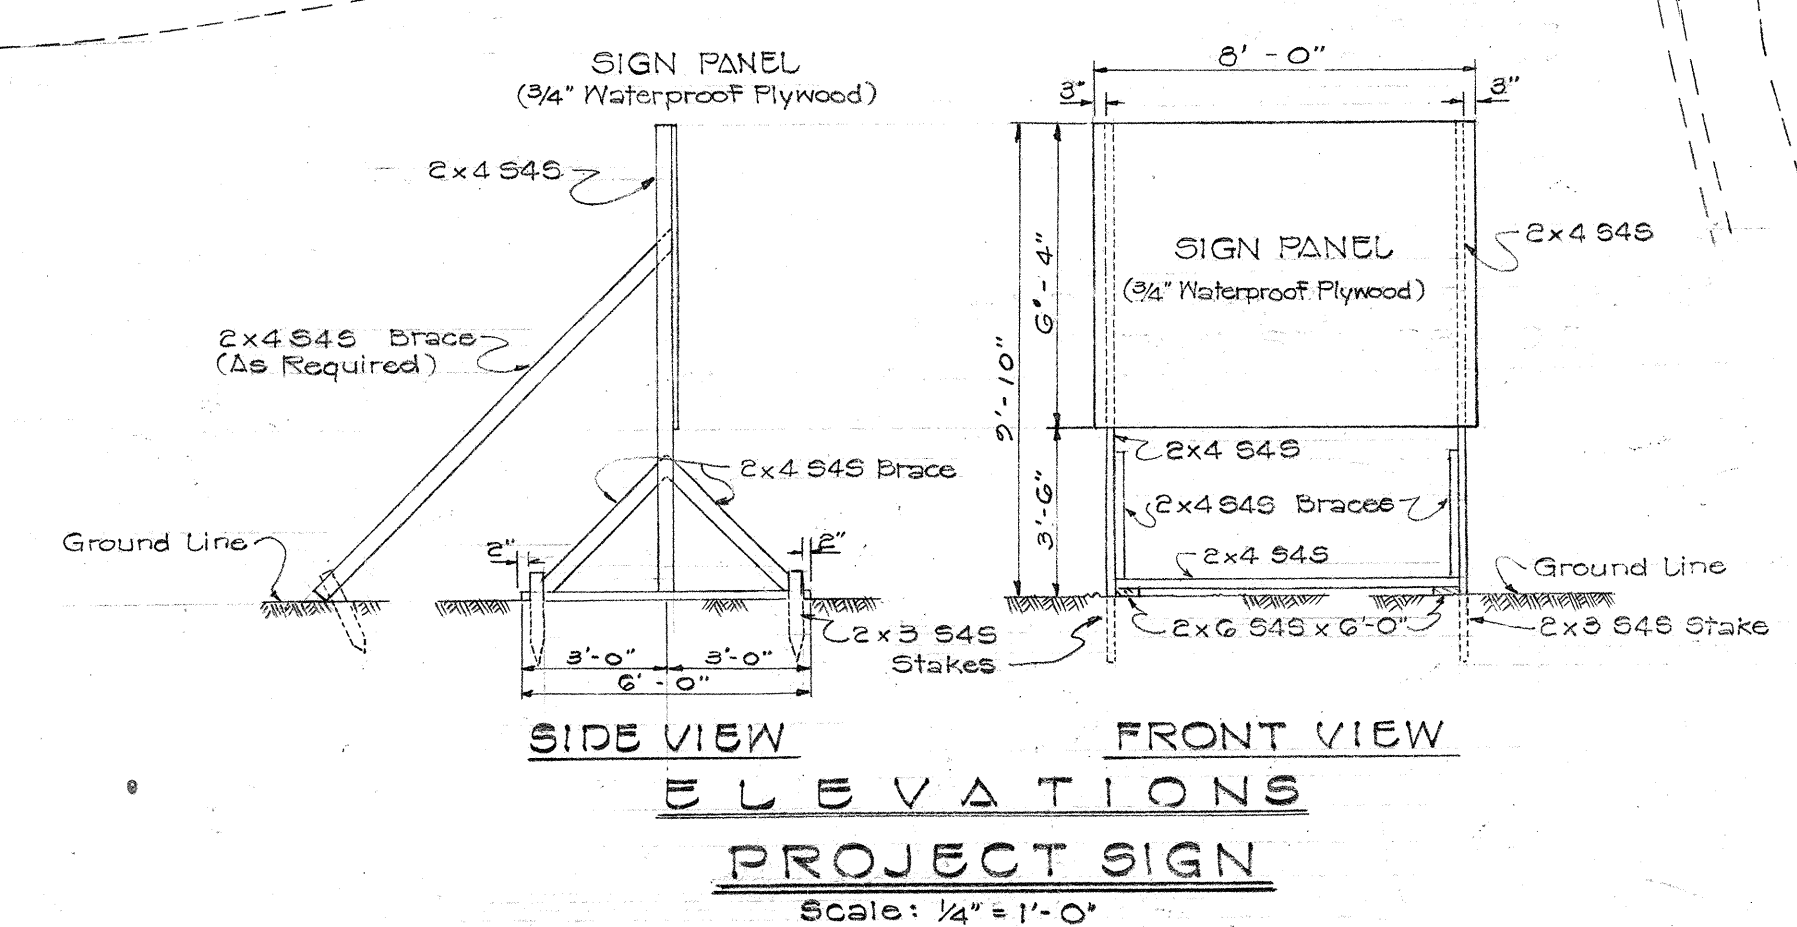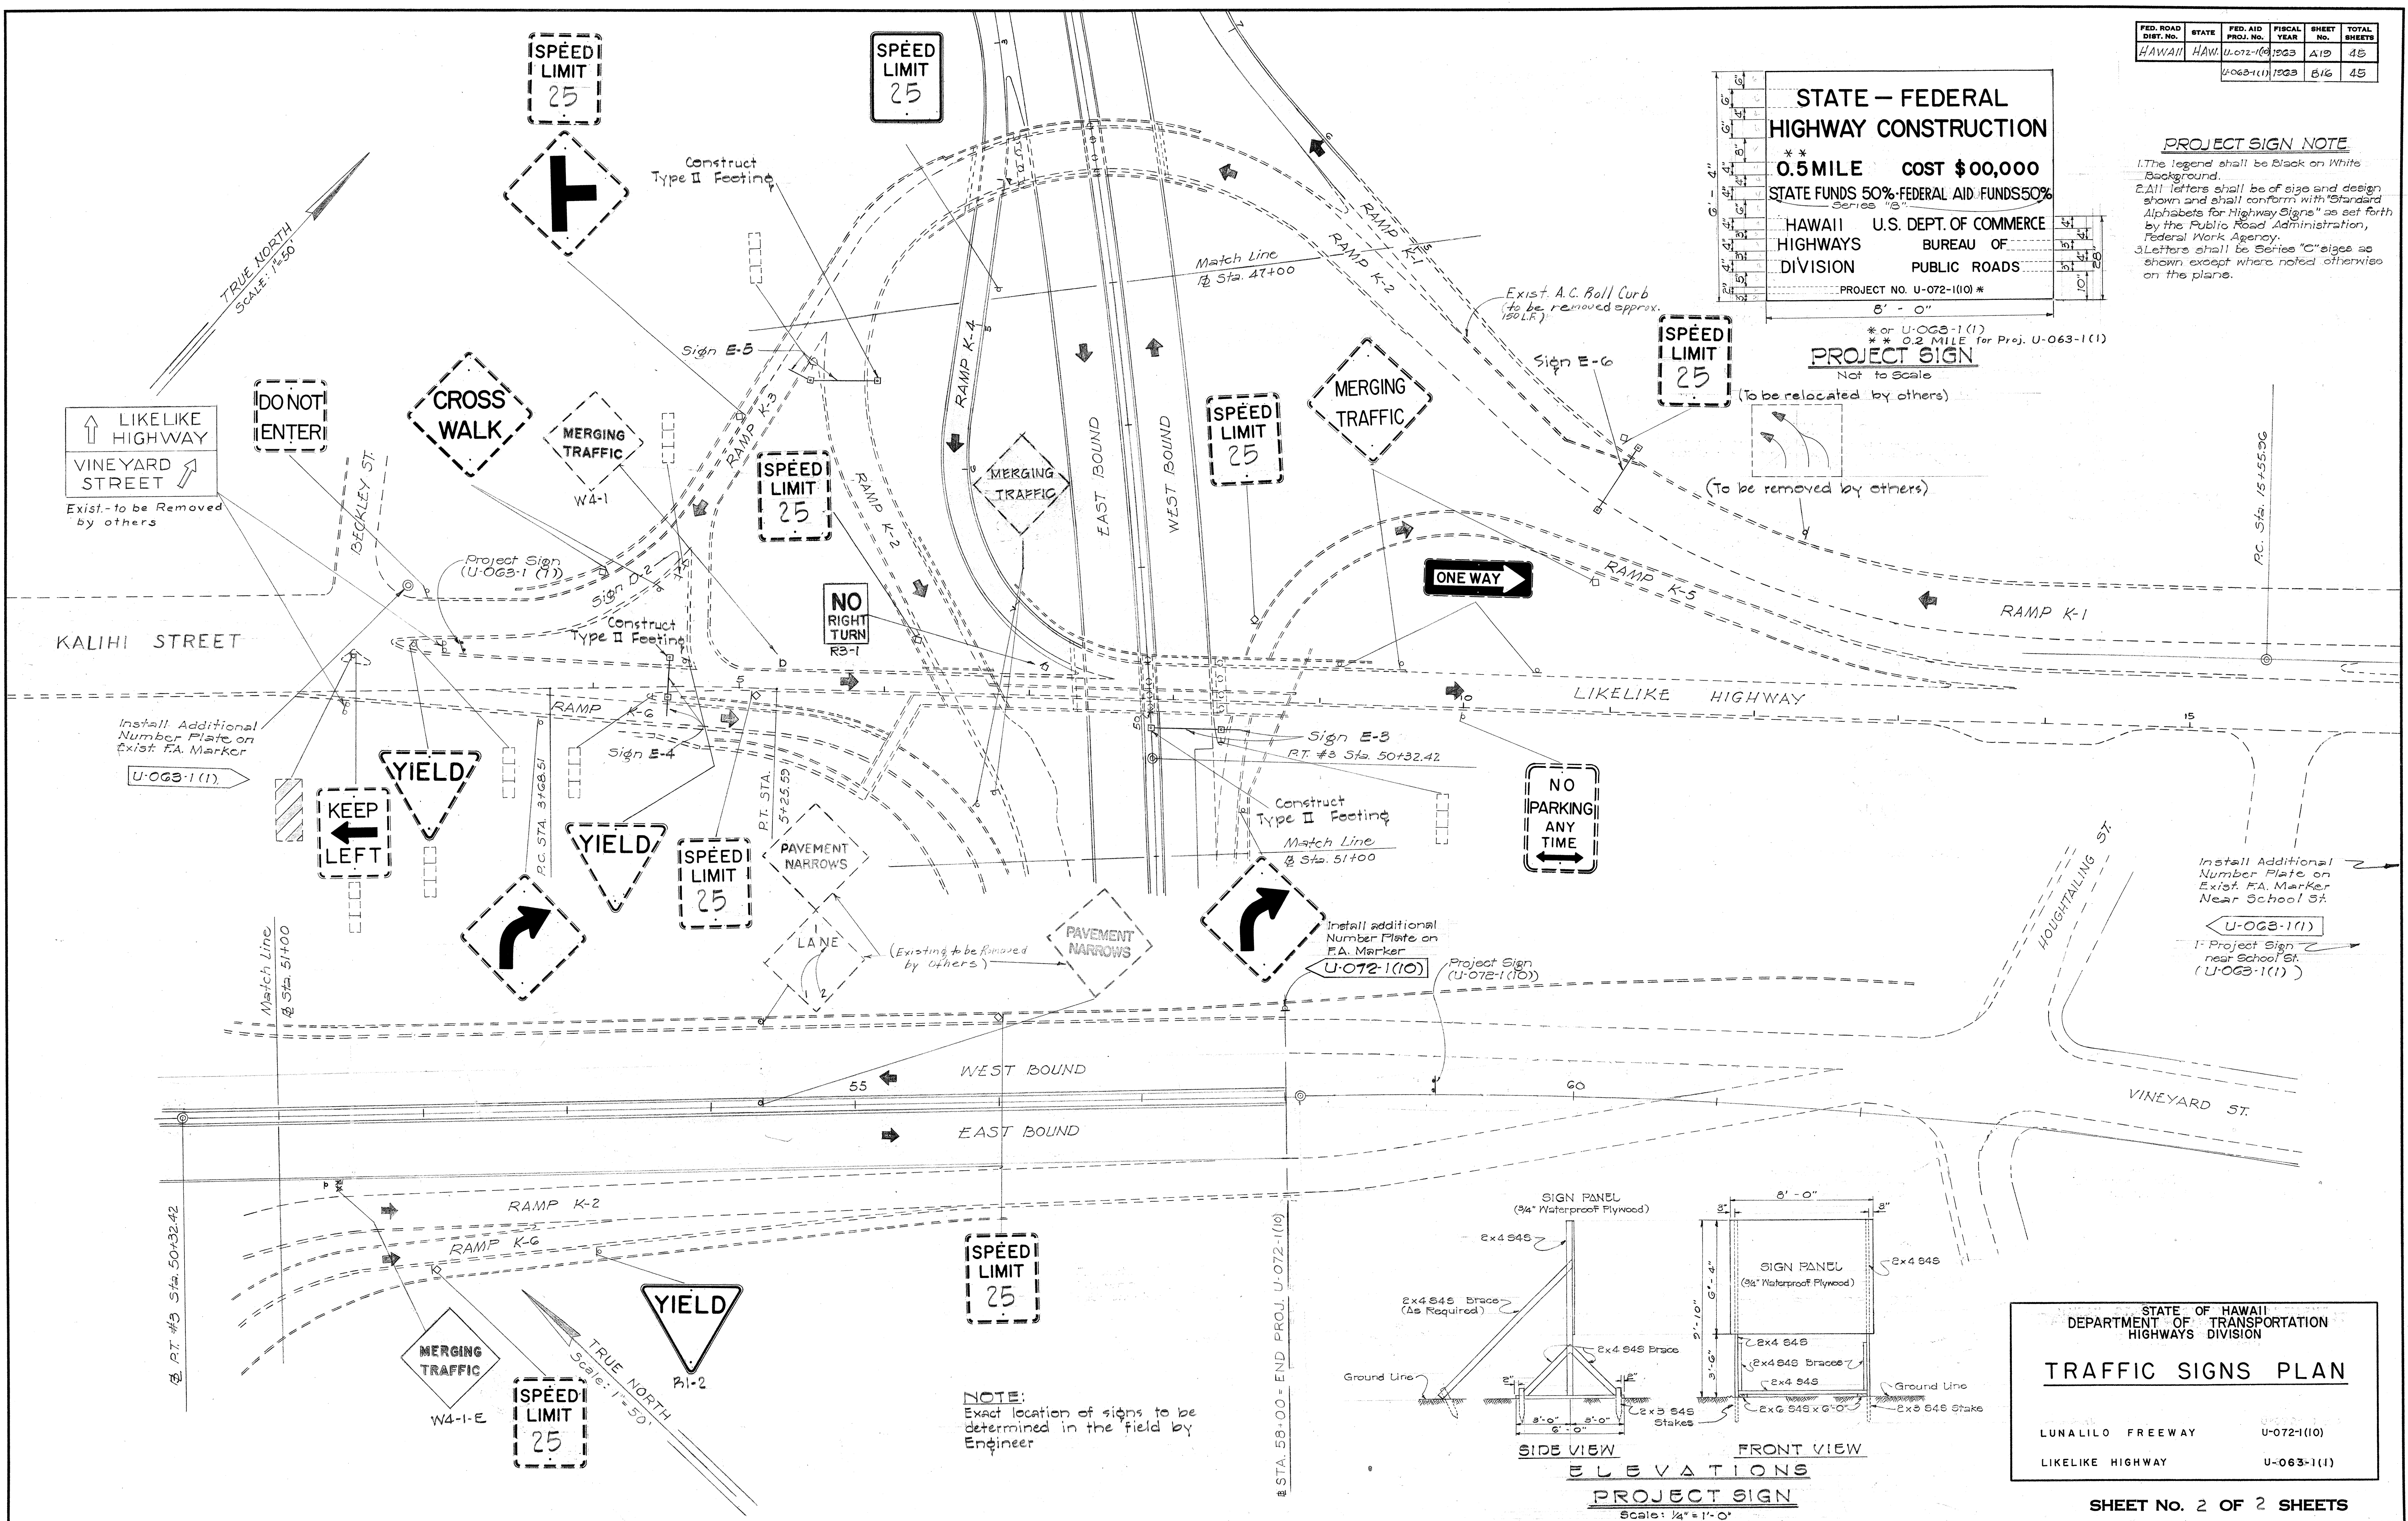

STATE OF HAWAII
DEPARTMENT OF TRANSPORTATION
HIGHWAYS DIVISION

TRAFFIC SIGNS PLAN

LUNALILO FREEWAY U-072-1(10)

LIKELIKE HIGHWAY U-063-1(1)

SHEET NO. 2 OF 2 SHEETS

SURVEY PLOTTED BY	DATE
DESIGNED BY	
DRAWN BY	
CHECKED BY	
NOTE BOOK	
QUANTITIES CHECKED BY	
NO.	

NOTE:
Exact location of signs to be determined in the field by Engineer