



FED. ROAD DIST. NO.	STATE	FED. AID PROJ. NO.	FISCAL YEAR	SHEET NO.	TOTAL SHEETS
HAWAII	HAW.	F-063-1(3)	1969	9	22

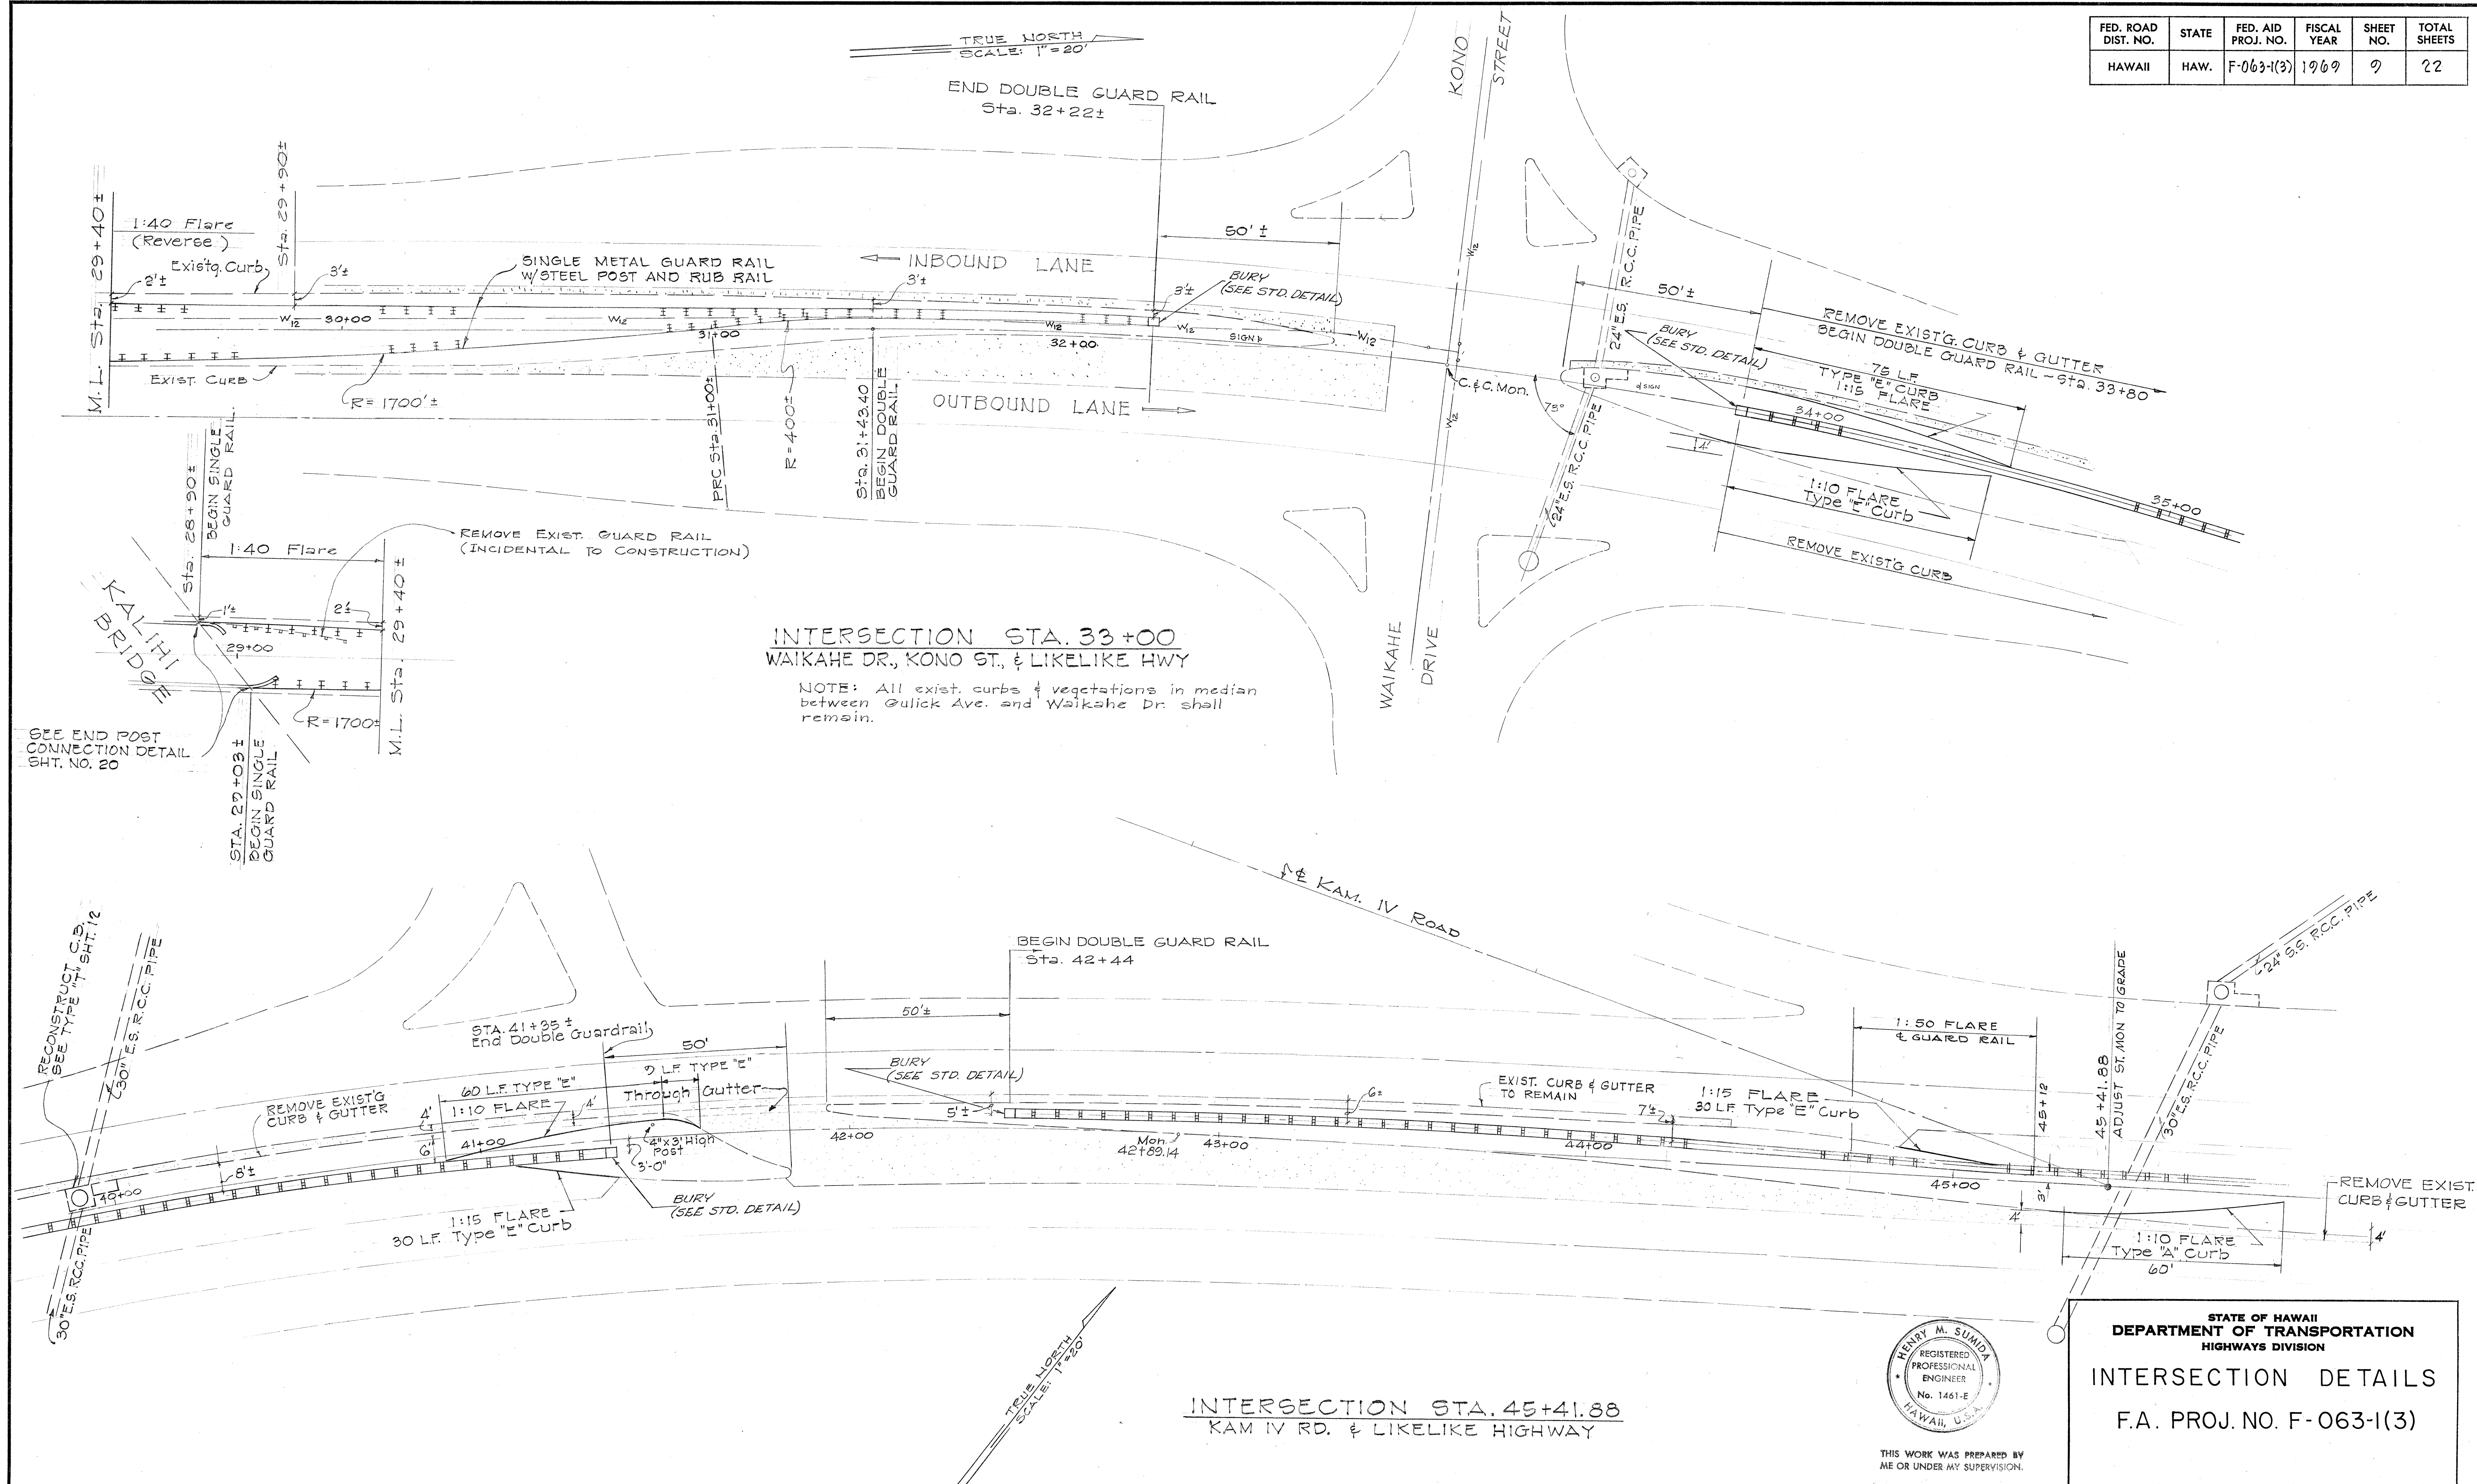


DATE	_____
SURVEY PLOTTED BY	_____
DRAWN BY	_____
CHECKED BY	_____
NOTE BOOK	_____
QUANTITIES BY	_____
CHECKED BY	_____
No.	_____


FED. ROAD DIST. NO.	STATE	FED. AID PROJ. NO.	FISCAL YEAR	SHEET NO.	TOTAL SHEETS
HAWAII	HAW.	F-063-1(3)	1969	10	22

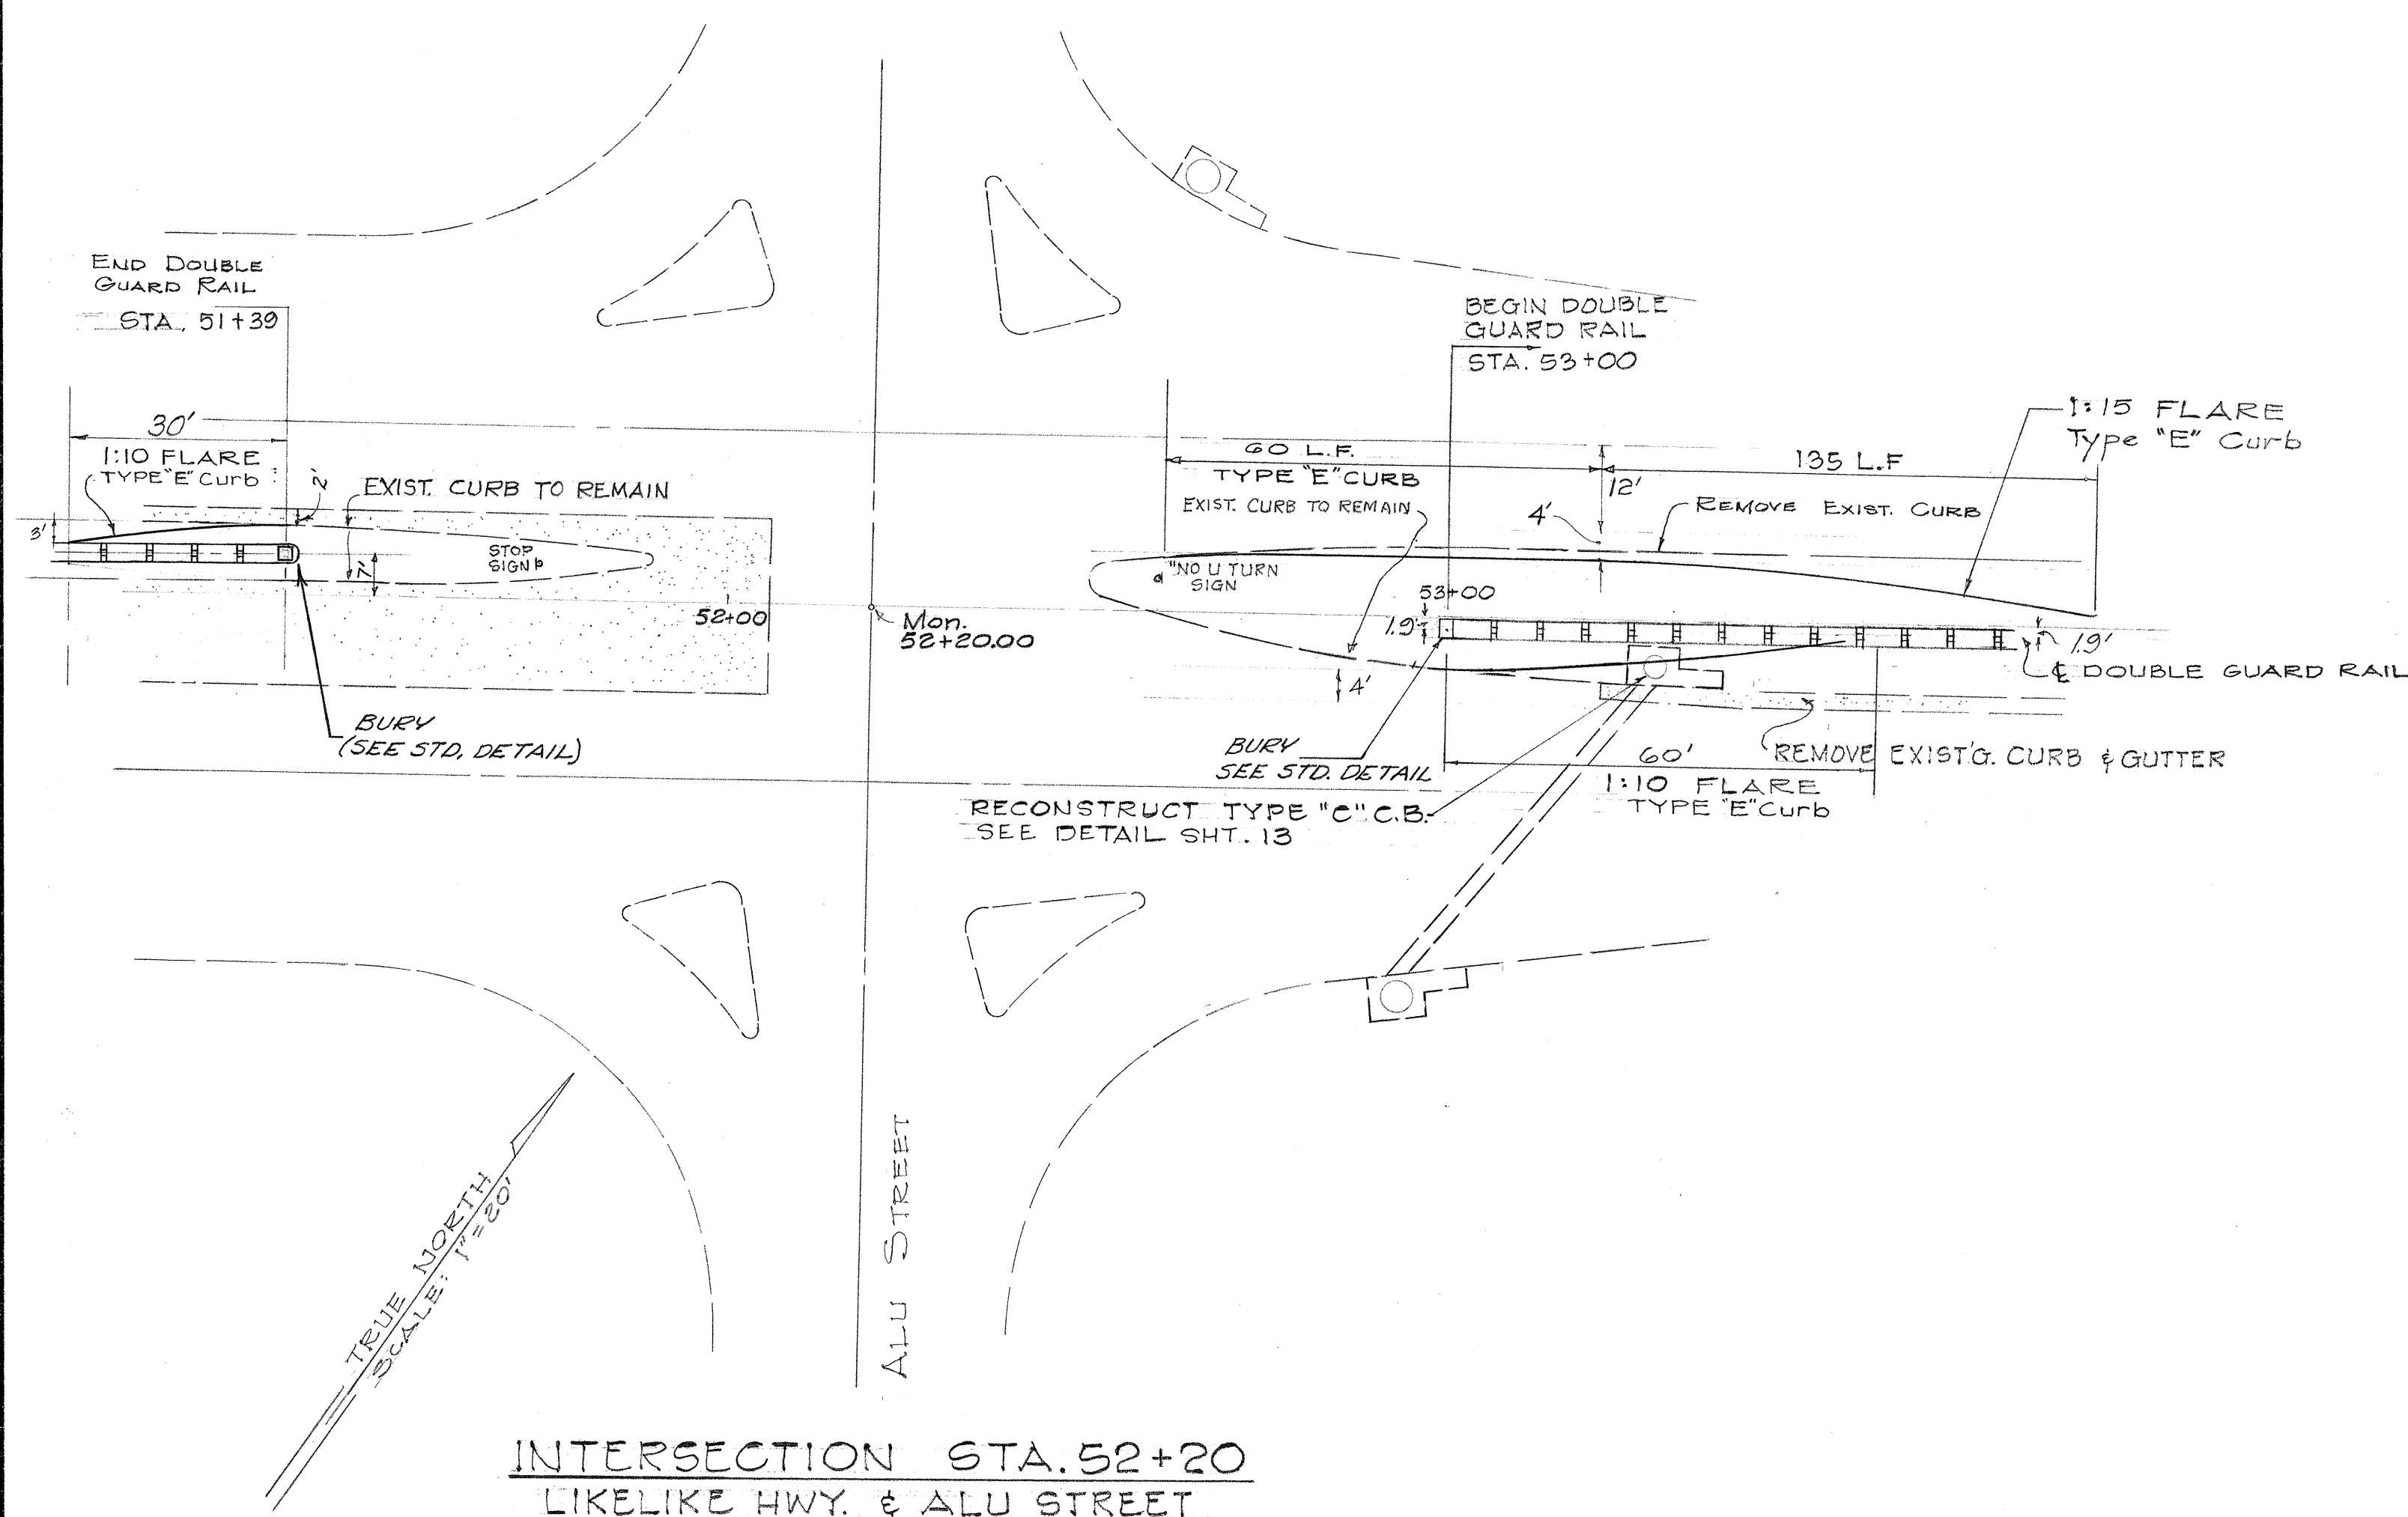

INTERSECTION STA. 52+20
LIKELINE HWY. & ALU STREET

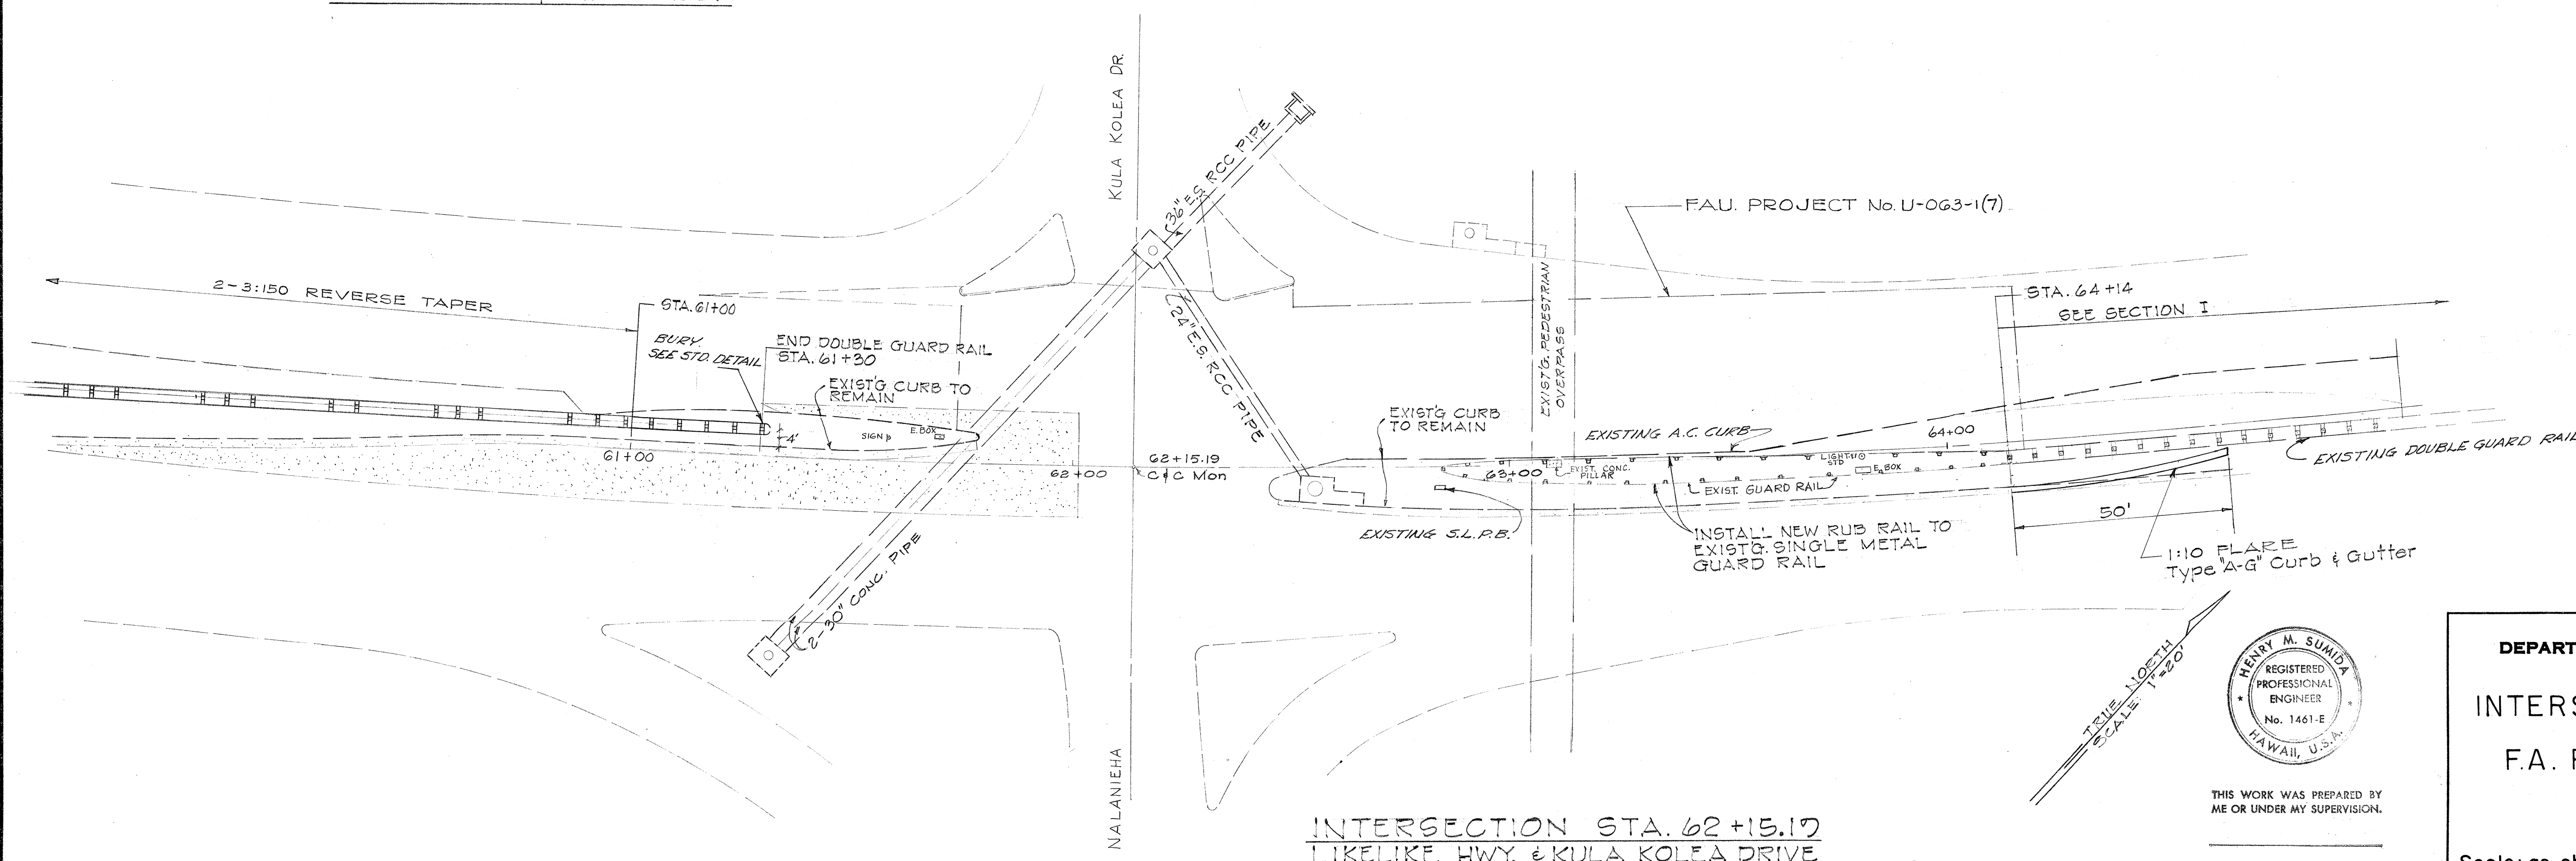

INTERSECTION STA. 62+15.17
LIKELINE HWY. & KULA KOLEA DRIVE

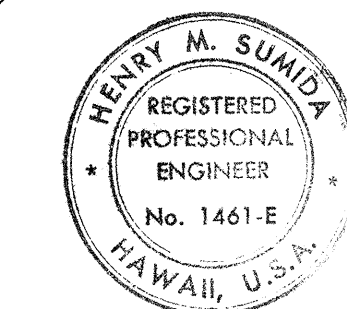

THIS WORK WAS PREPARED BY
ME OR UNDER MY SUPERVISION.

STATE OF HAWAII
DEPARTMENT OF TRANSPORTATION
HIGHWAYS DIVISION

INTERSECTION DETAILS

F.A. PROJ. NO. F-063-1(3)

Scale: as shown May, 1969

SHEET No. 3 OF 3 SHEETS