

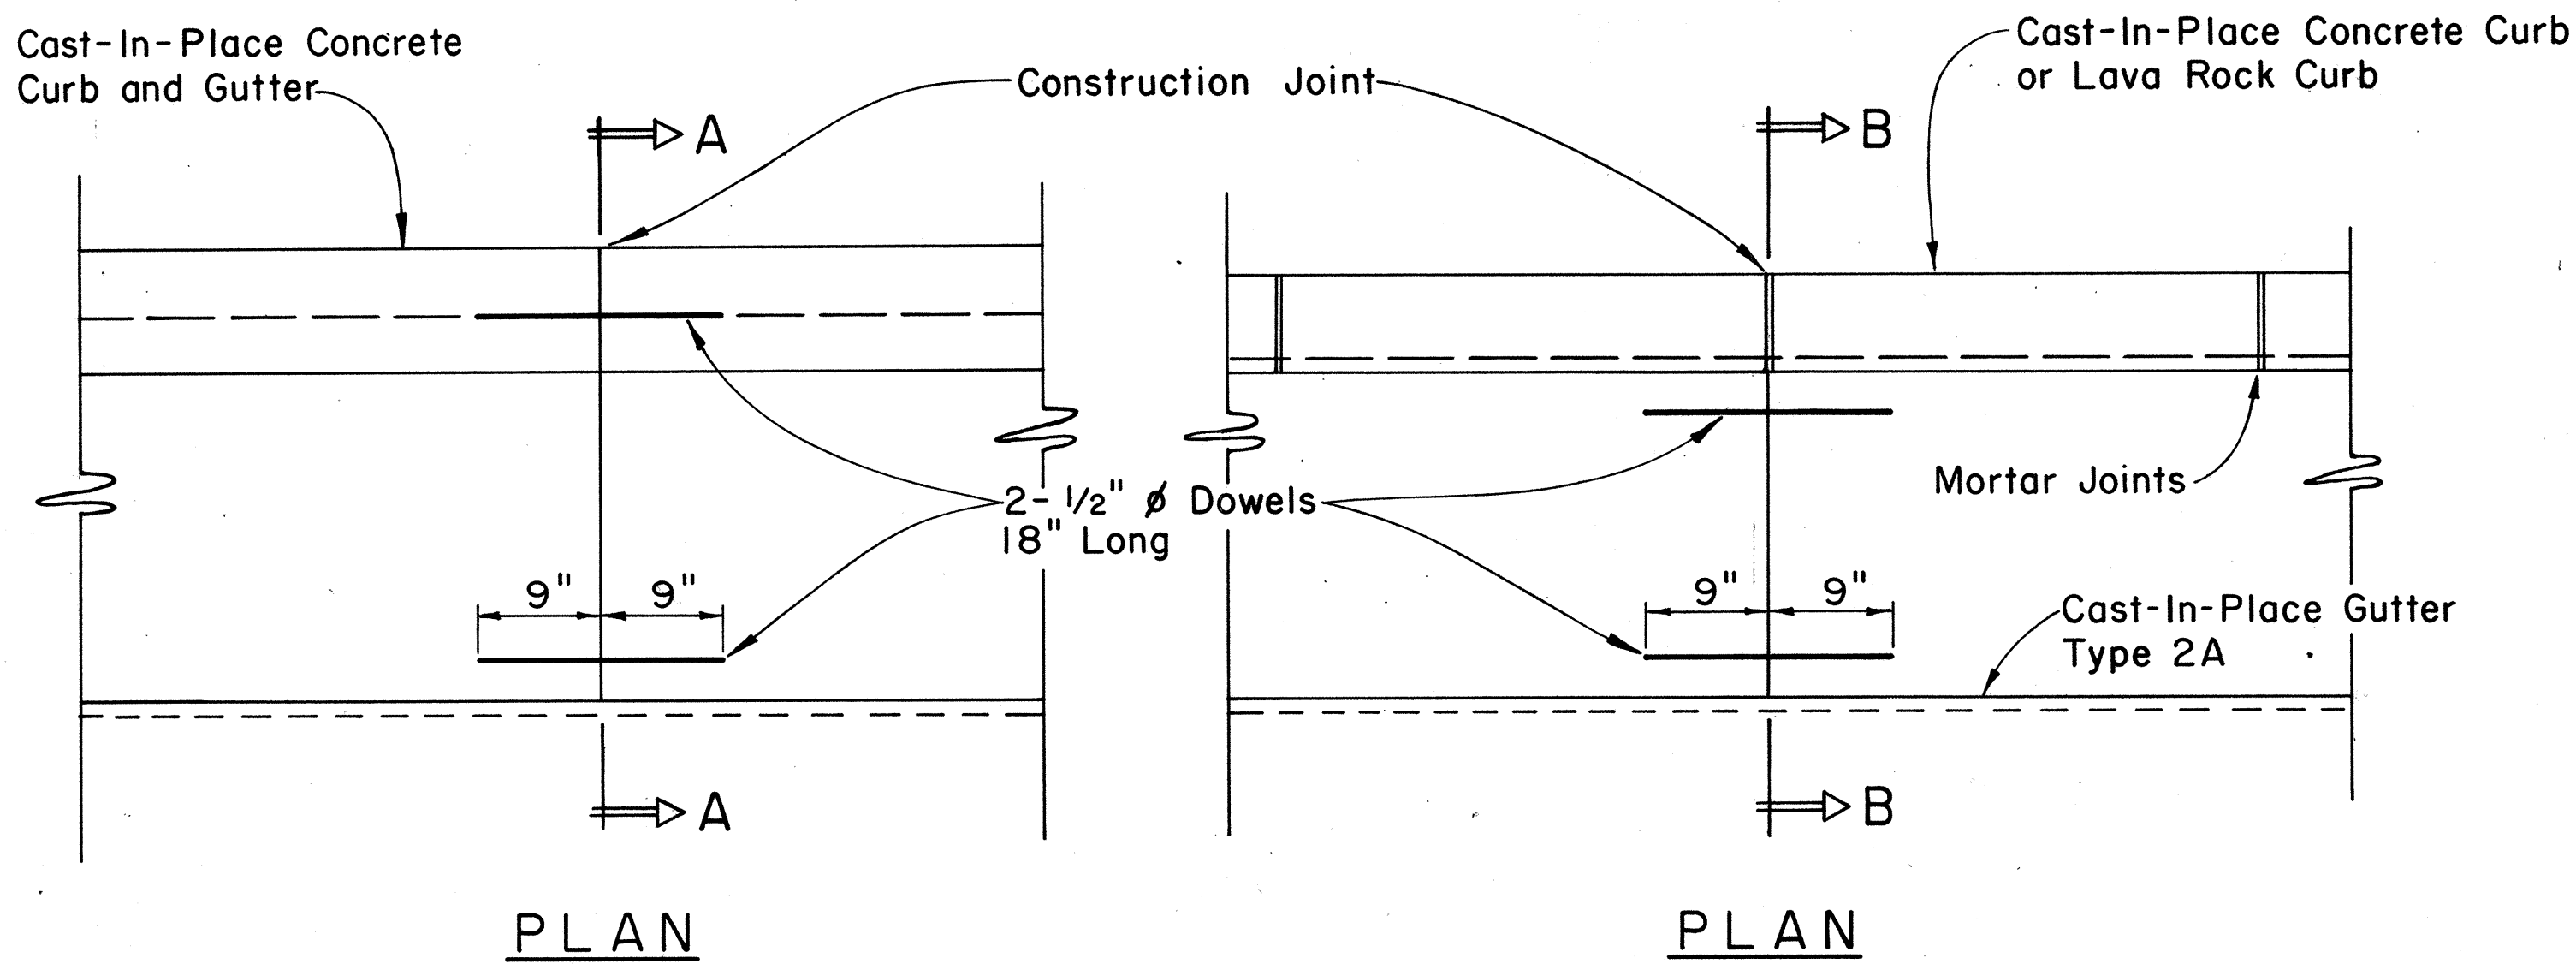










FED. ROAD DIST. NO.	STATE	FED. AID TOPICS PROJ. NO.	FISCAL YEAR	SHEET NO.	TOTAL SHEETS
HAWAII	HAW.	EHS-T-900(9)	72	4	5

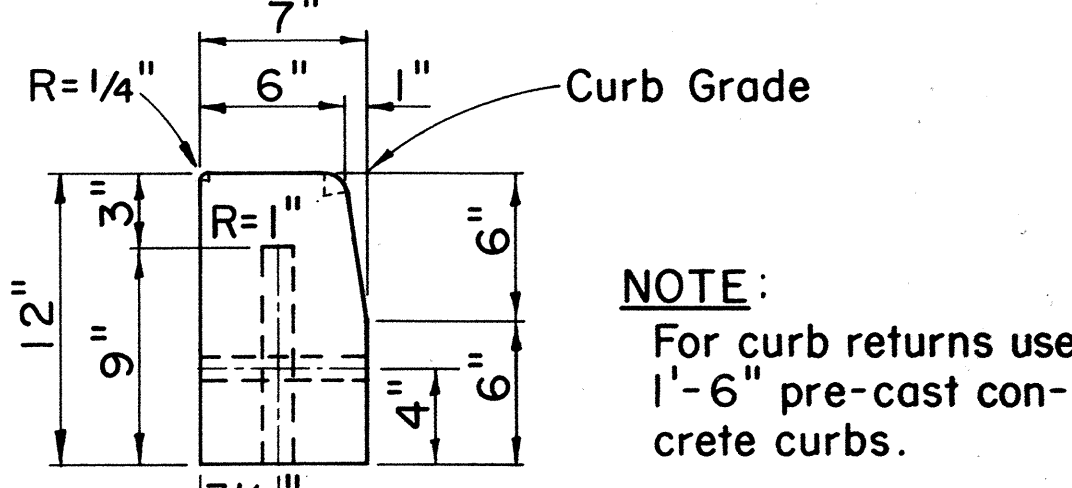

CURB, TYPE 6
BITUMINOUS CURB
 Scale: 1 1/2" = 1'-0"

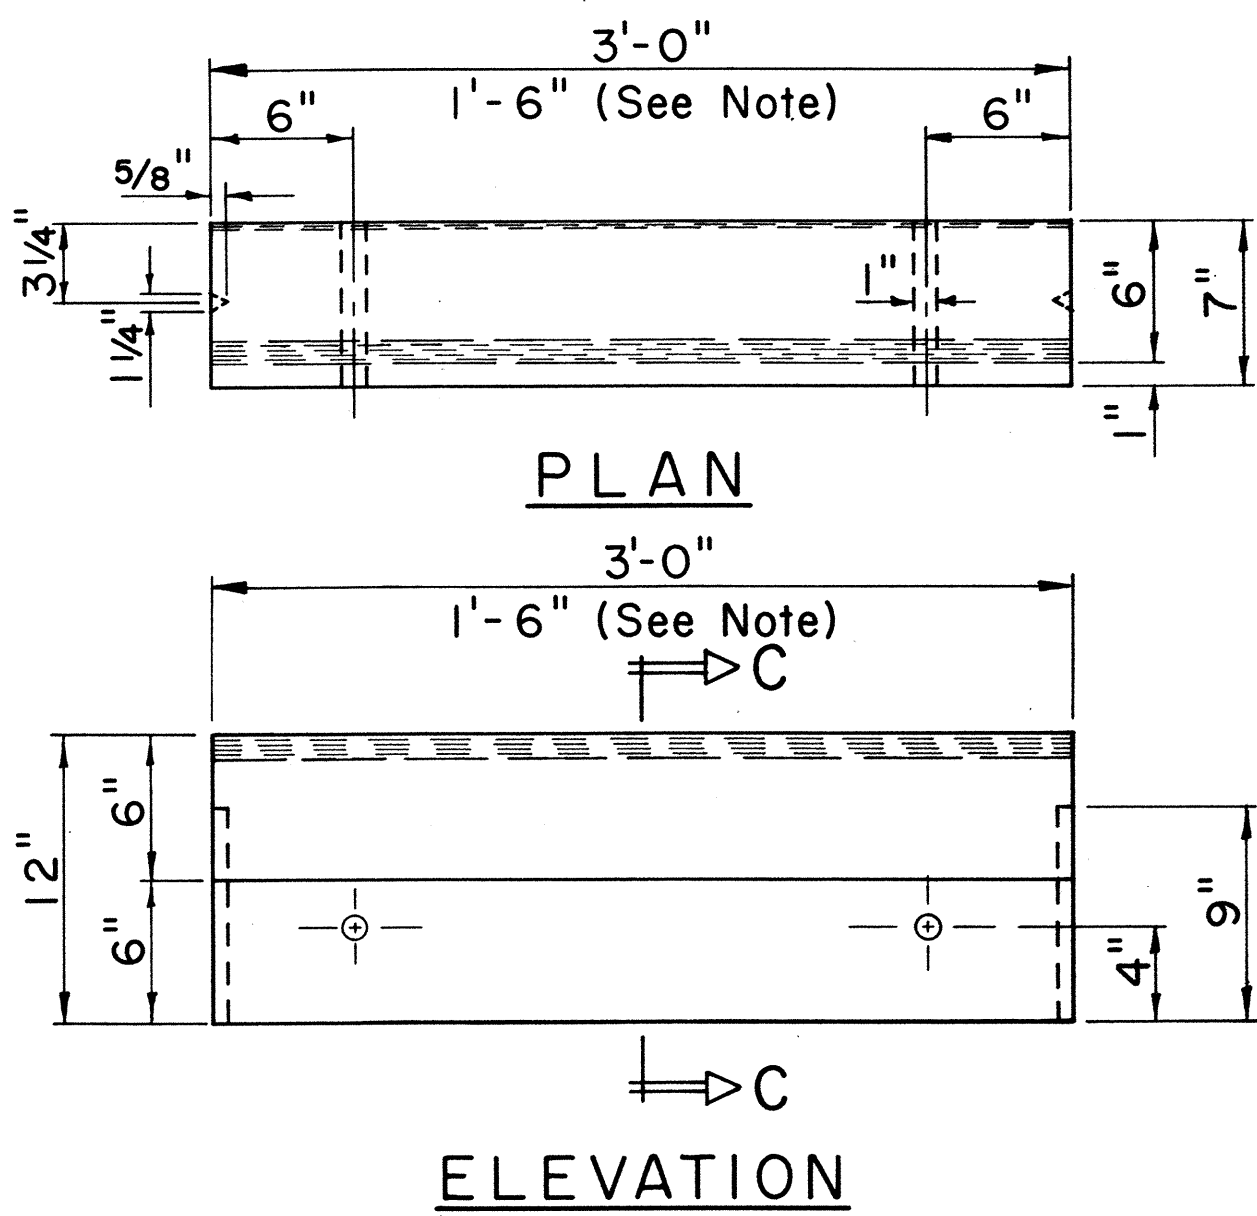

SECTION C-C
CURB, TYPE 3D
PRE-CAST CONC. CURB
 Scale: 1 1/2" = 1'-0"

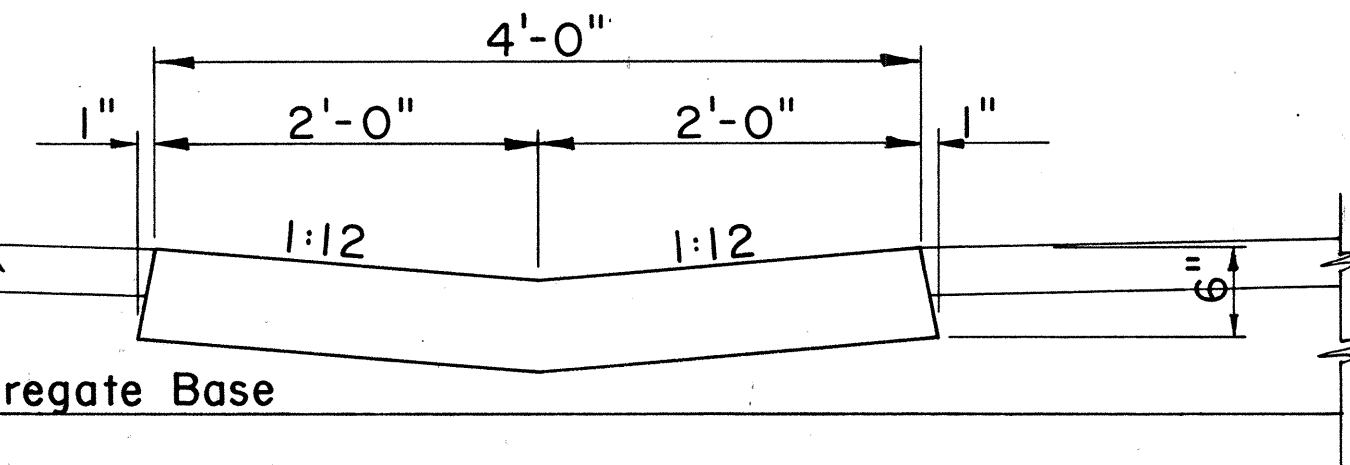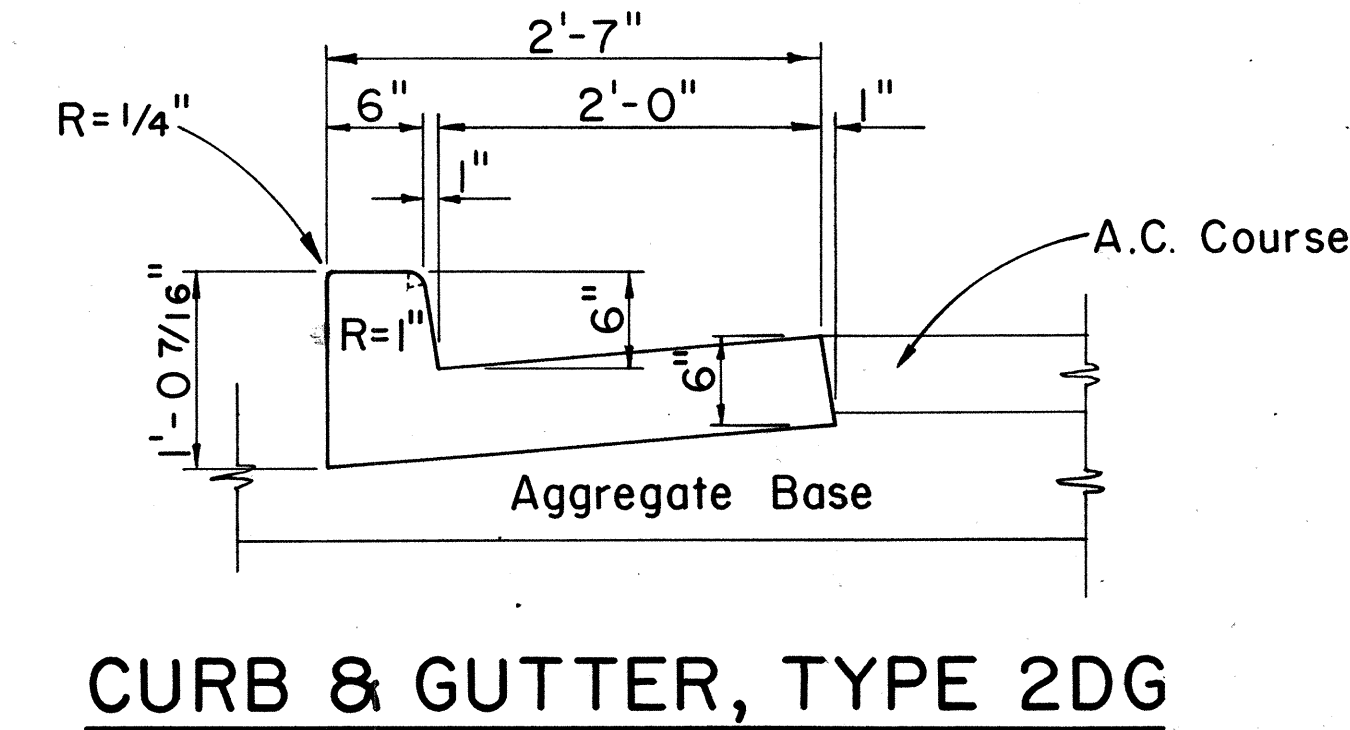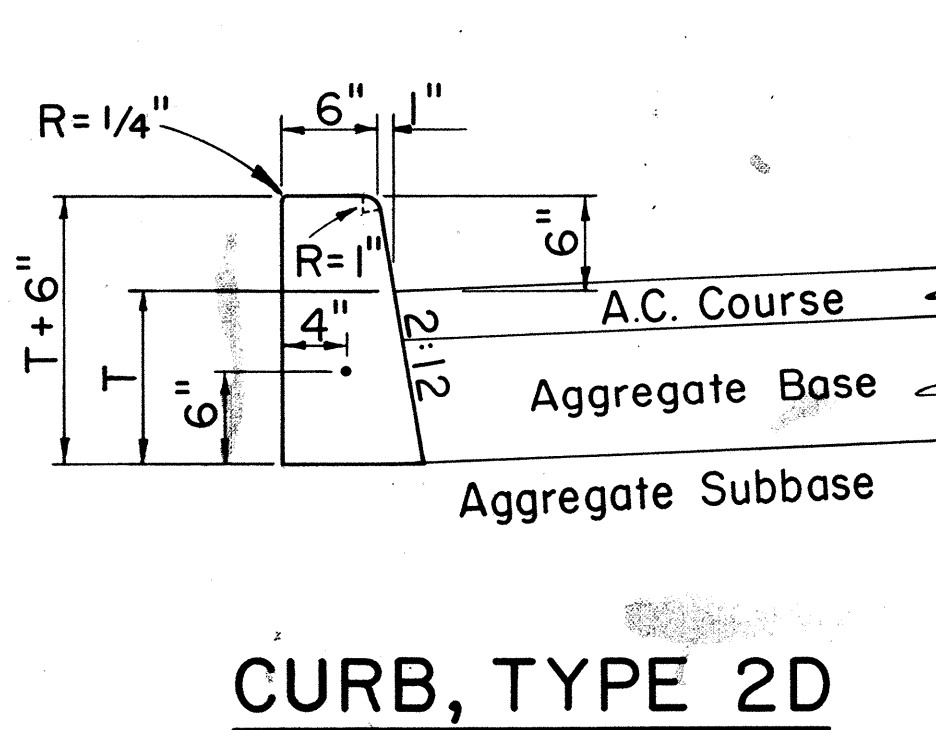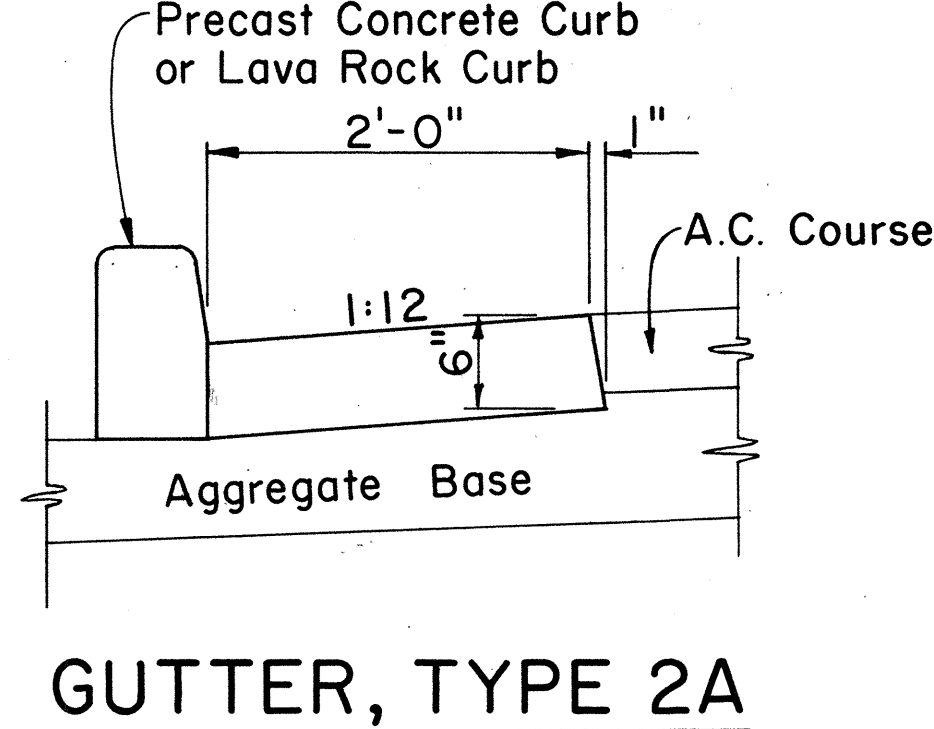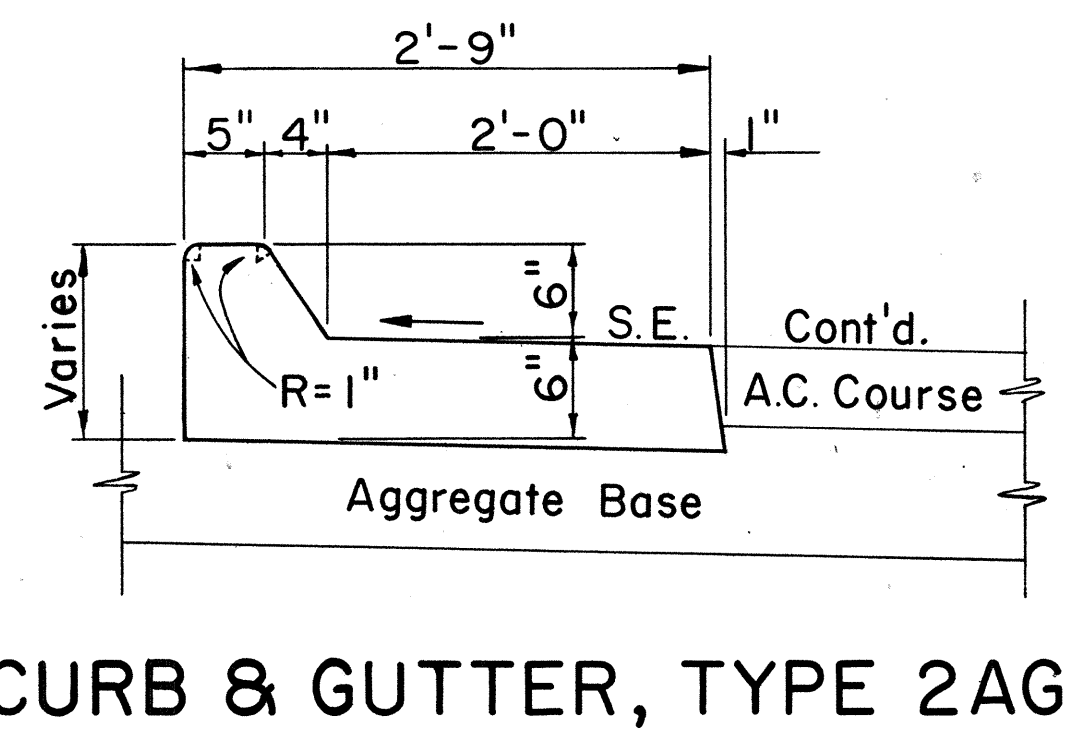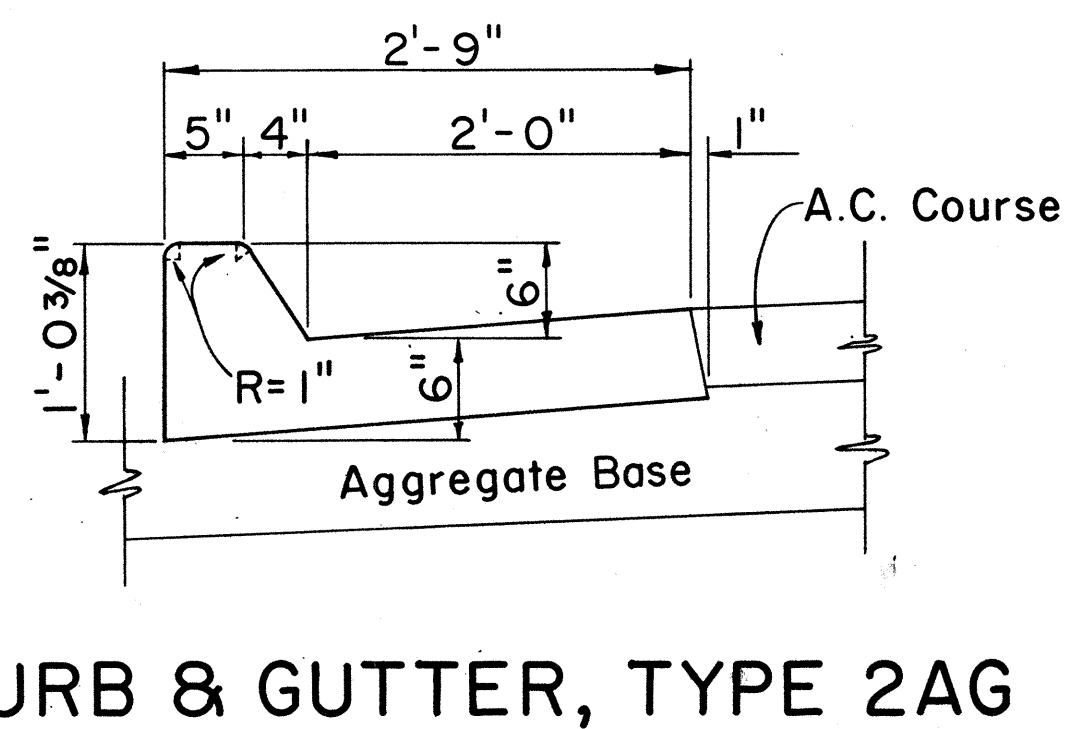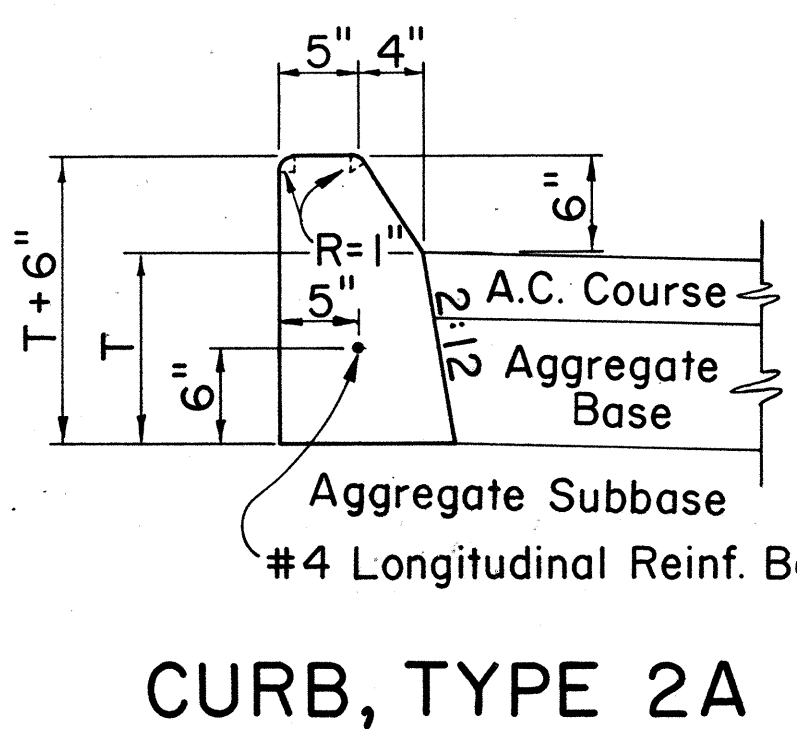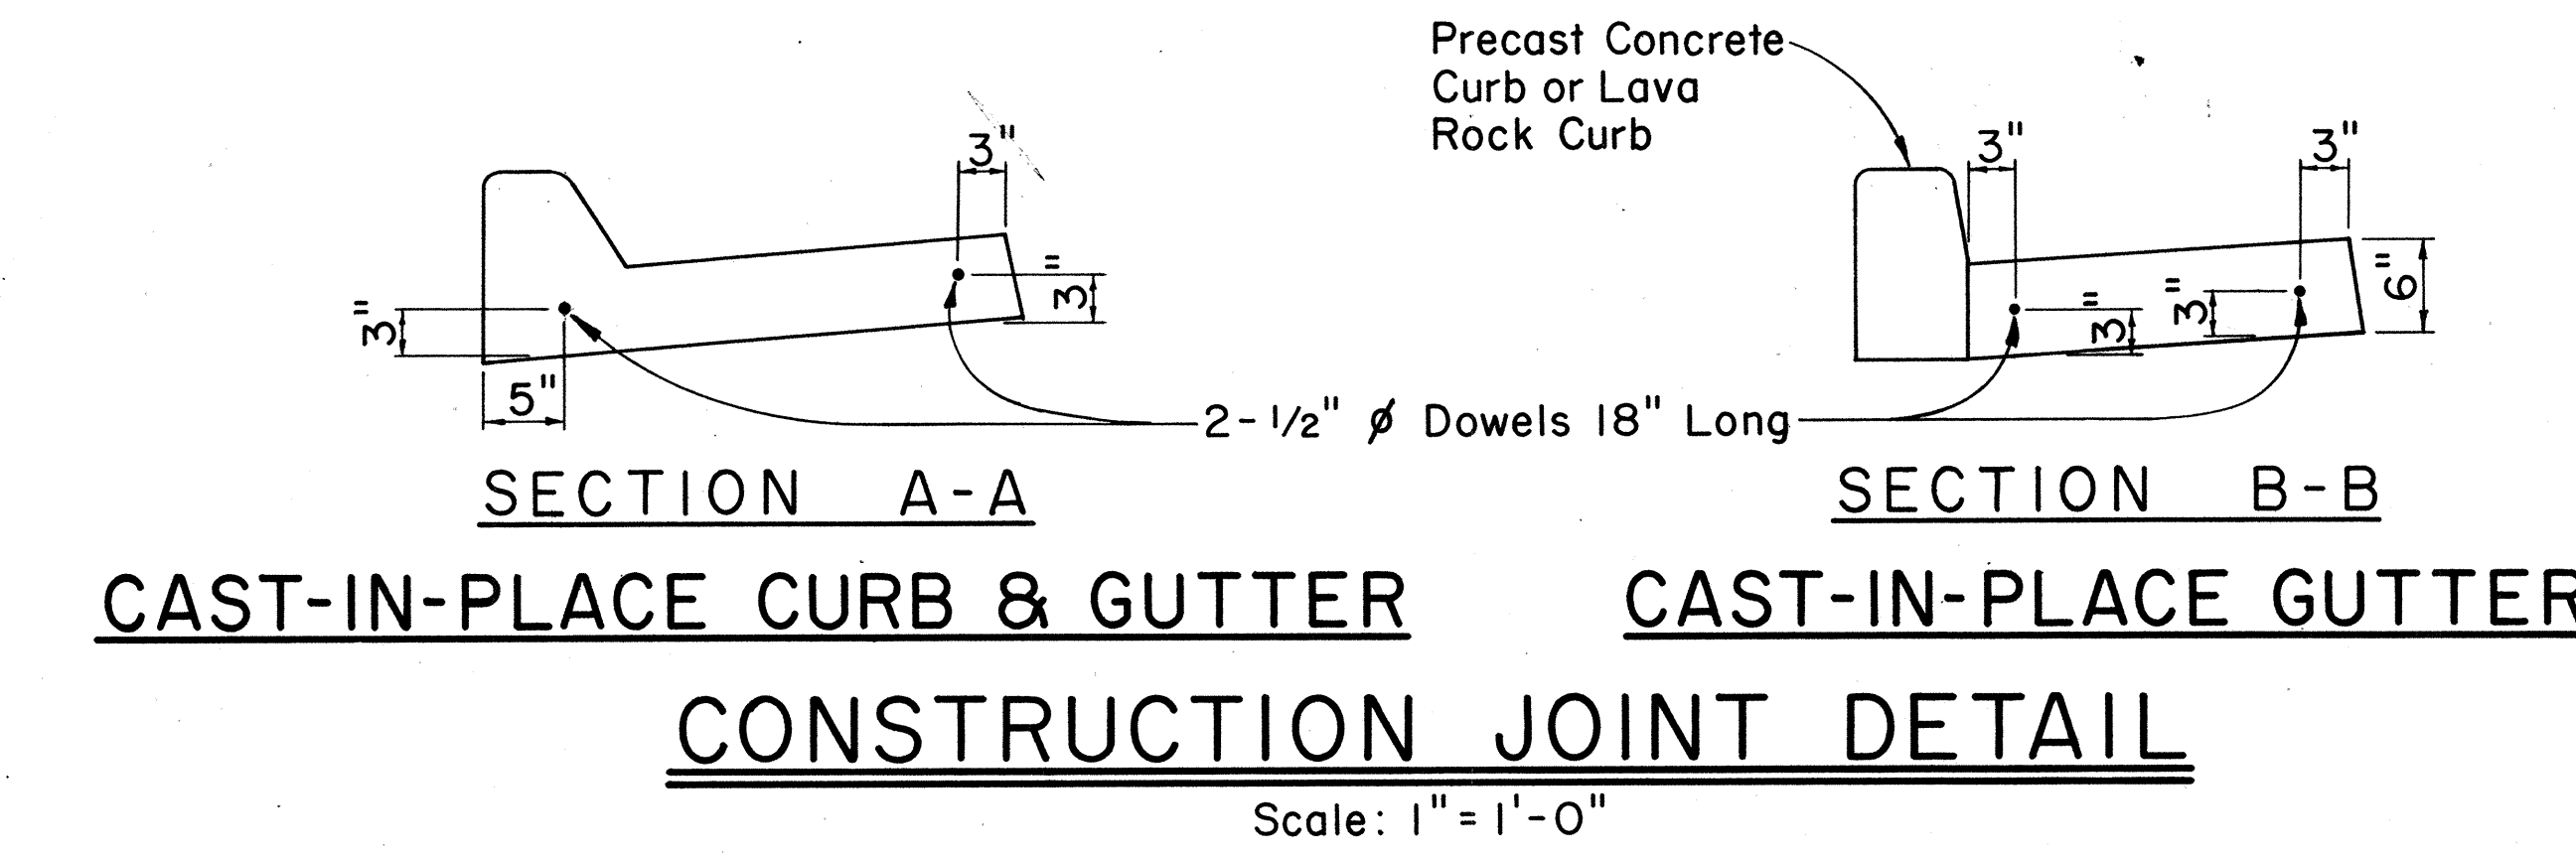

CAST-IN-PLACE CONCRETE CURBS AND/OR GUTTERS
 Scale: 1" = 1'-0"

APPROVAL RECOMMENDED:
M. Hironaka 12-4-69
 HIGHWAY DESIGN ENGINEER DATE

APPROVED:
Robert P. Seid 12-10-59
 ASSISTANT CHIEF, ENGINEERING DATE

NO.	REVISION	APPROVED BY	DATE

STATE OF HAWAII
 DEPARTMENT OF TRANSPORTATION
 HIGHWAYS DIVISION

STANDARD DETAILS
TYPICAL DETAILS OF CURB
AND/OR GUTTERS

Scale: As Shown

SHEET No. 4 OF 5 SHEETS DD 609.1

DATE: _____

DESIGNED BY: _____

QUANTITIES BY: _____

CHECKED BY: _____

ORIGINAL PLAN

NOTE BOOK

No. _____

FED. ROAD DIST. NO.	STATE	FED. AID TOPICS PROJ. NO.	FISCAL YEAR	SHEET NO.	TOTAL SHEETS
HAWAII	HAW.	EHS-T-900I(9)	72	5	5



CW20-1a 48" x 48"



CW20-2d 48" x 48"



CW20-3b 48" x 48"



CW20-4d 48" x 48"



CW20-5d(L) 48" x 48"



CW20-7c 48" x 48"



CW21-1 30" x 30"



CW21-2 30" x 30"



CW21-3 36" x 36"



CW21-4 36" x 36"



CW21-5 30" x 30"




CW21-6 30" x 30"




CW22-1b 48" x 48"




CW22-2 42" x 36"

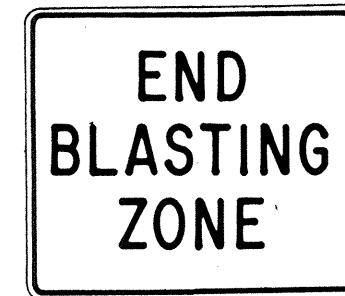

CW22-3 42" x 36"

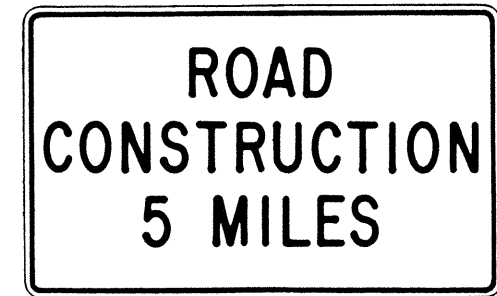

CG20-1(5) 60" x 36"

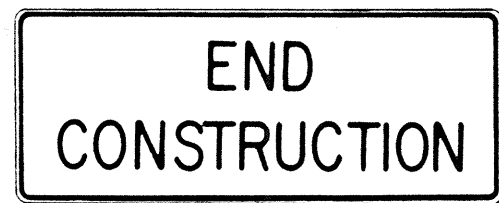


CG20-2 60" x 24"



CM4-9(R) 30" x 24"




CM4-10(R) 48" x 18"

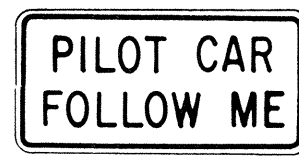

CG20-4 36" x 18"



CW23-1 36" x 36"

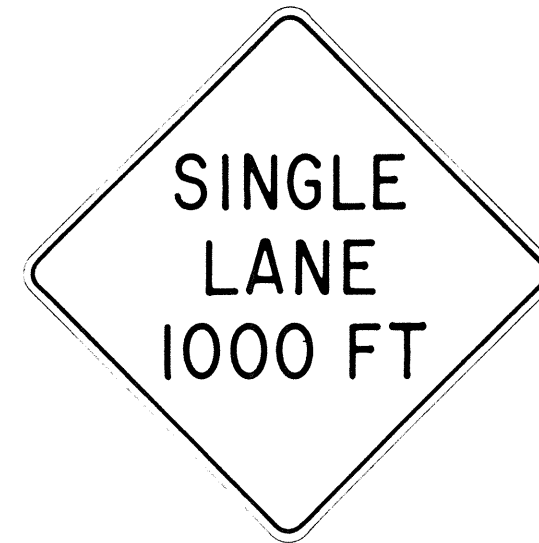

CW23-2b 48" x 48"



CW23-3(R) 48" x 48"

GENERAL NOTES

- Sign details shall conform to the FHWA publications "Manual on Uniform Traffic Control Devices for Streets and Highways," 1971, and "Standard Highway Signs."
- All construction signs shall be reflectorized unless otherwise specified.
- All construction signs shall have $\frac{3}{8}$ " bolt holes drilled at appropriate locations.
- Numerals in () indicates numerals to be inserted for sign message. (R) or (L) indicates right or left.
- For "CW" series signs, suffixes a,b,c and d are as follows:
a-1500 FT, b-1000 FT,
c-500 FT and d-AHEAD.

NO.	REVISION	APPROVED BY	DATE
1	Supersedes Sht. DT 104 Approved 12-30-69	H.T.	2/23/72

APPROVAL RECOMMENDED:
Erich Tanaka 3/21/72
TRAFFIC ENGINEER DATE

APPROVED:
Shirley S. Ralston 2/23/72
ASSISTANT CHIEF, ENGINEERING DATE

STATE OF HAWAII
DEPARTMENT OF TRANSPORTATION
HIGHWAYS DIVISION

STANDARD DETAILS
CONSTRUCTION SIGNS

NOT TO SCALE

SHEET No. 5 OF 5 SHEETS DT 104