

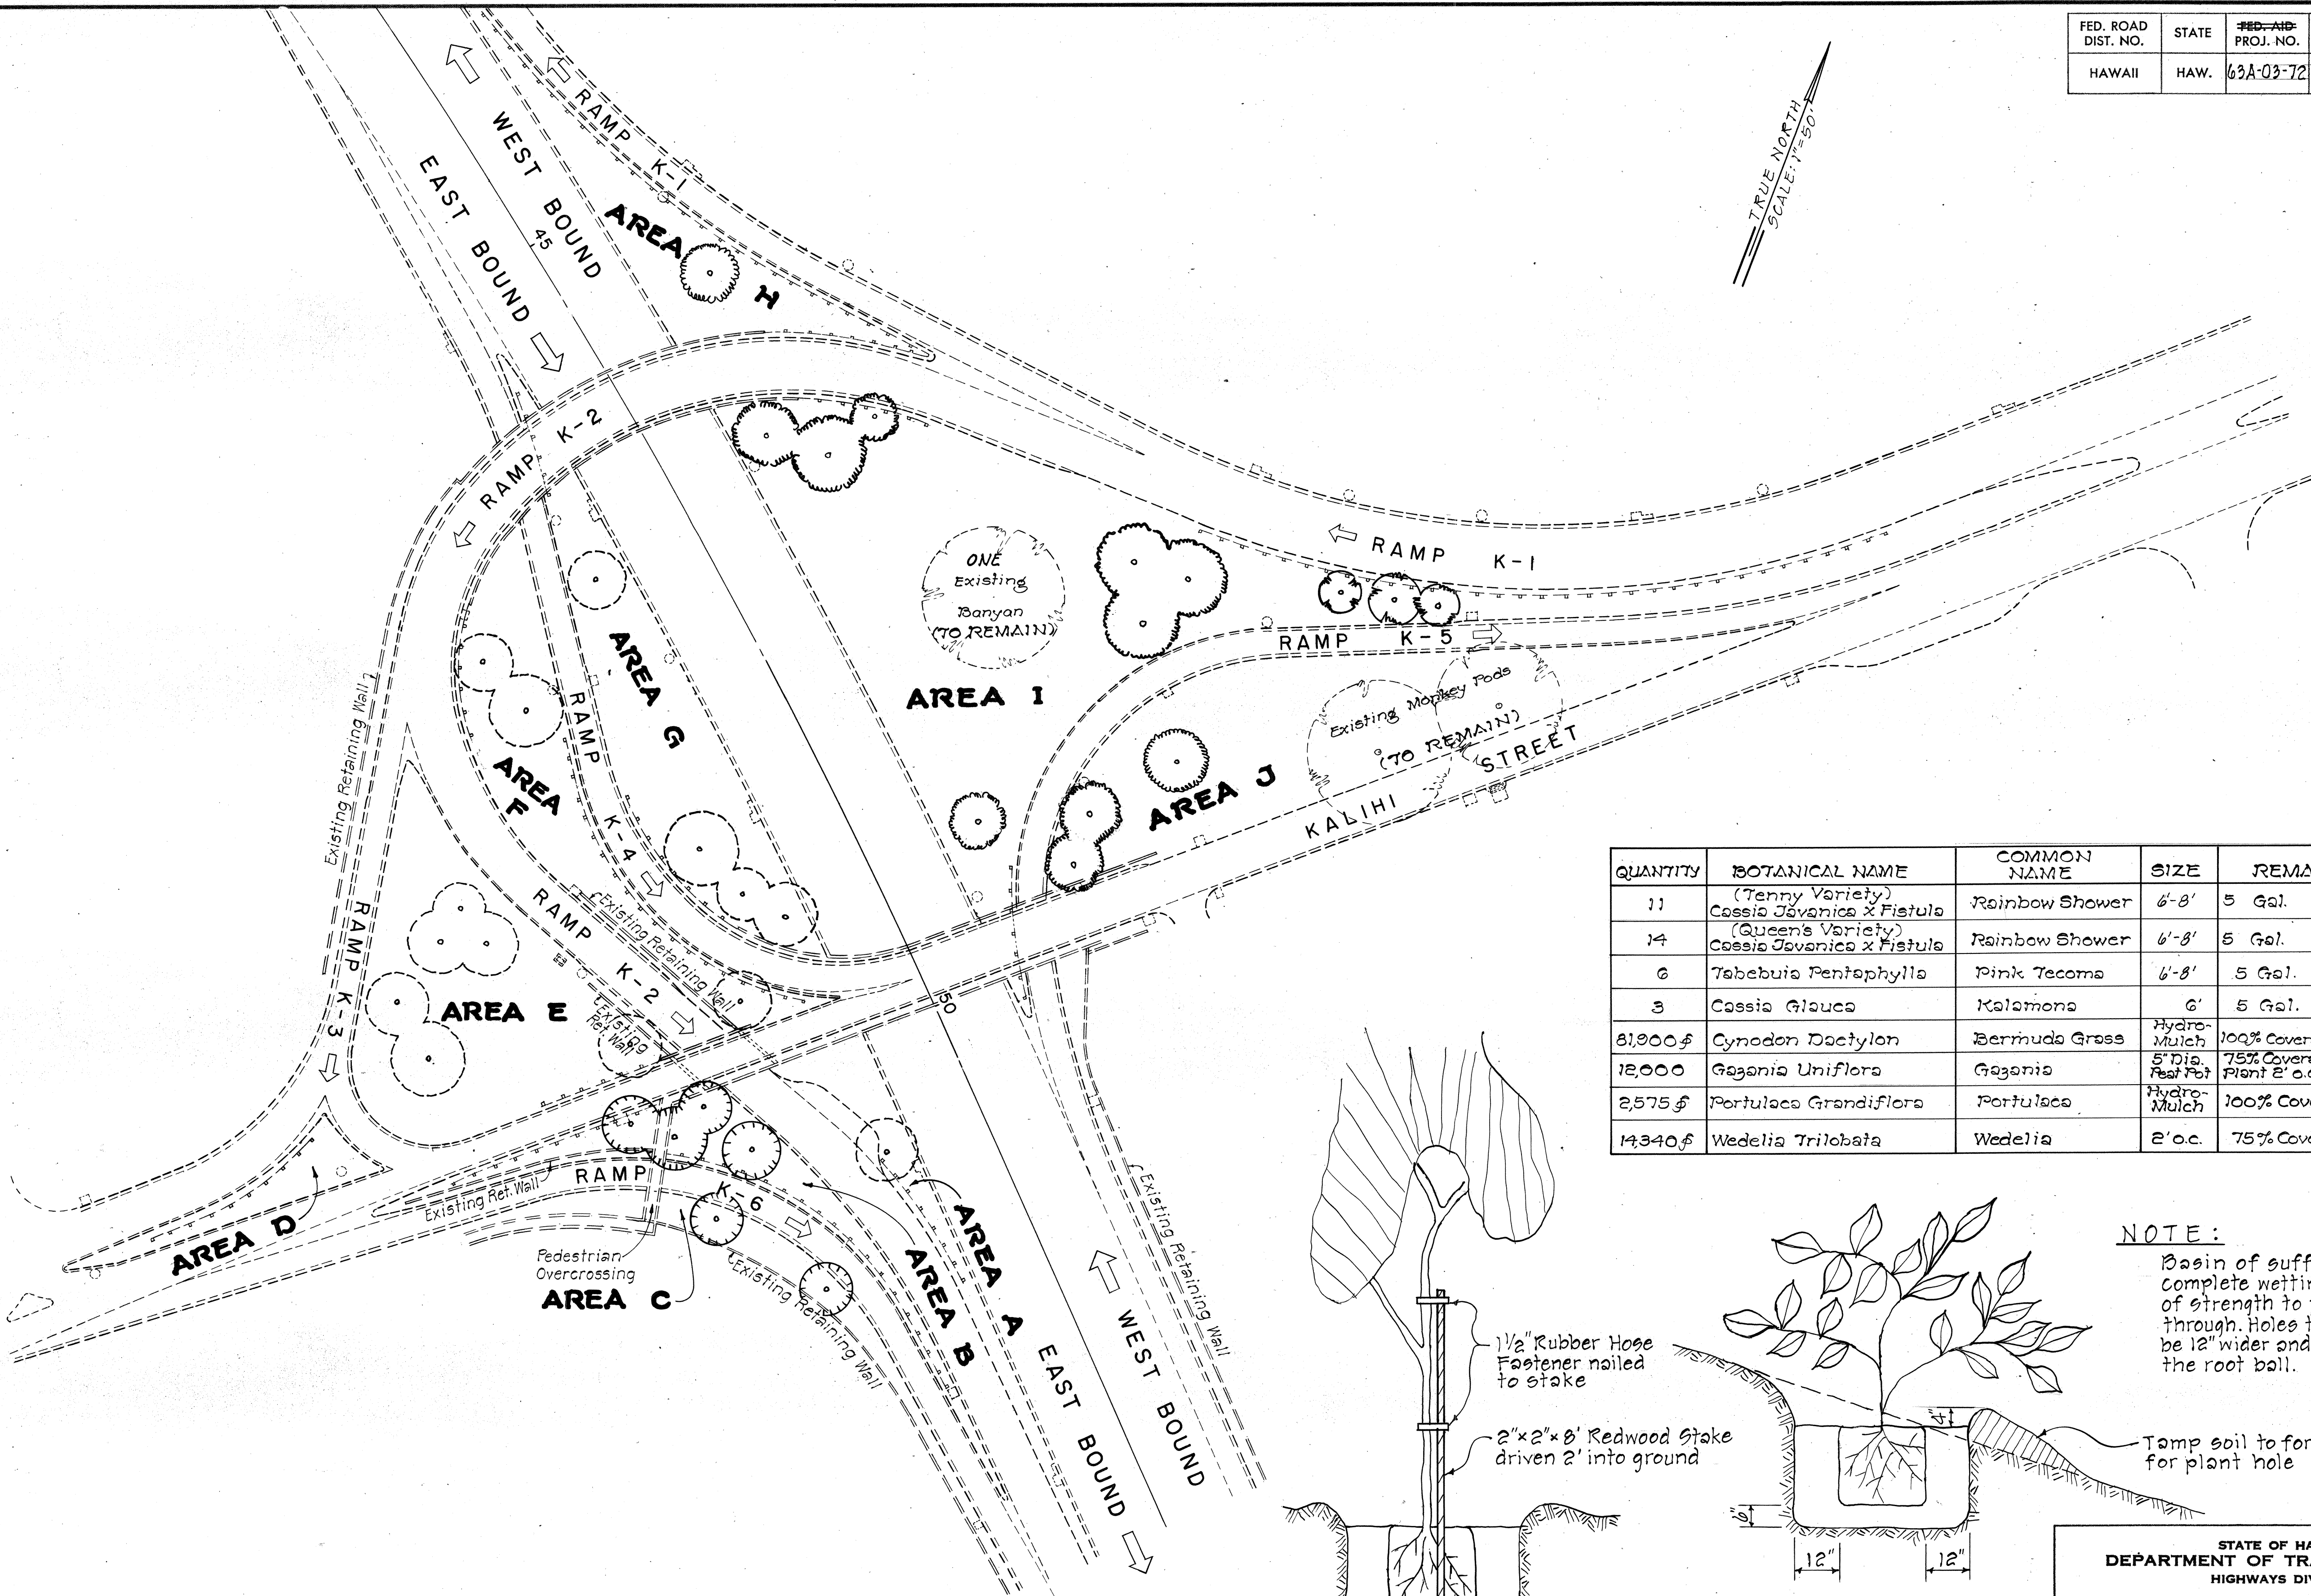


FED. ROAD DIST. NO.	STATE	FED. AID PROJ. NO.	FISCAL YEAR	SHEET NO.	TOTAL SHEETS
HAWAII	HAW.	63A-03-72	1972	2	11

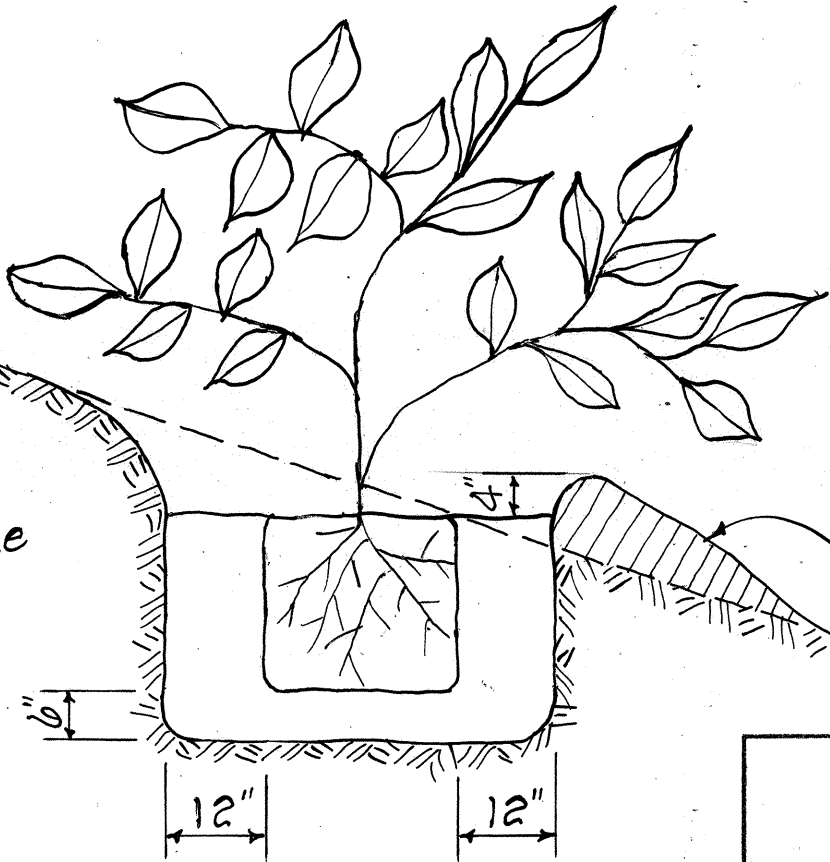

QUANTITY	BOTANICAL NAME	COMMON NAME	SIZE	REMARKS	SYMBOL OR AREA
11	(Tenny Variety) <i>Cassia Javanica x Fistula</i>	Rainbow Shower	6'-8'	5 Gal.	
14	(Queen's Variety) <i>Cassia Javanica x Fistula</i>	Rainbow Shower	6'-8'	5 Gal.	
6	<i>Tabebuia Pentaphylla</i>	Pink Tecoma	6'-8'	5 Gal.	
3	<i>Cassia Glauca</i>	Kalamona	6'	5 Gal.	
81,000 sf	<i>Cynodon Dactylon</i>	Bermuda Grass	Hydro-Mulch	100% Coverage	E-1-J
12,000	<i>Gazania Uniflora</i>	Gazania	5" Dia. Plant Pot	75% Coverage	F-G-H
2,575 sf	<i>Portulaca Grandiflora</i>	Portulaca	Hydro-Mulch	100% Coverage	D
14,340 sf	<i>Wedelia Trilobata</i>	Wedelia	2' o.c.	75% Coverage	A-B-C

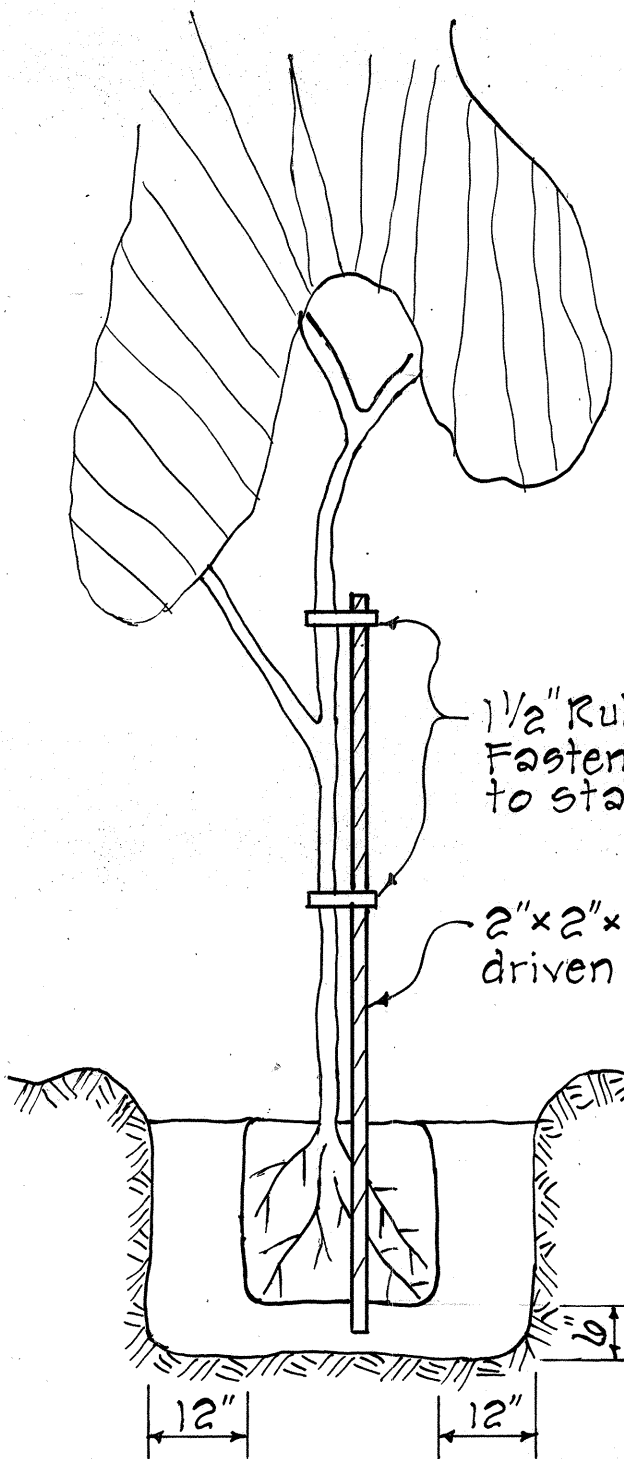

NOTE:
Basin of sufficient size to allow complete wetting of root ball and of strength to prevent water break-through. Holes to receive plants shall be 12" wider and 6"-12" deeper than the root ball.

STATE OF HAWAII
DEPARTMENT OF TRANSPORTATION
HIGHWAYS DIVISION

PLAN
KALIHI INTERCHANGE
LANDSCAPING & SPRINKLER SYSTEM
PROJECT NO. 63A-03-72

SHEET No. 1 OF 1 SHEETS

DATE	_____
SURVEY PLOTTED BY	_____
DESIGNED BY	_____
NOTED BY	_____
CHECKED BY	_____
ORIGINAL PLAN	_____
NOTE BOOK	_____
NO.	_____