


FED. ROAD DIST. NO.	STATE	PROJ. NO.	FISCAL YEAR	SHEET NO.	TOTAL SHEETS
HAWAII	HAW.	63A-01-72 UNIT II	1978	2	7

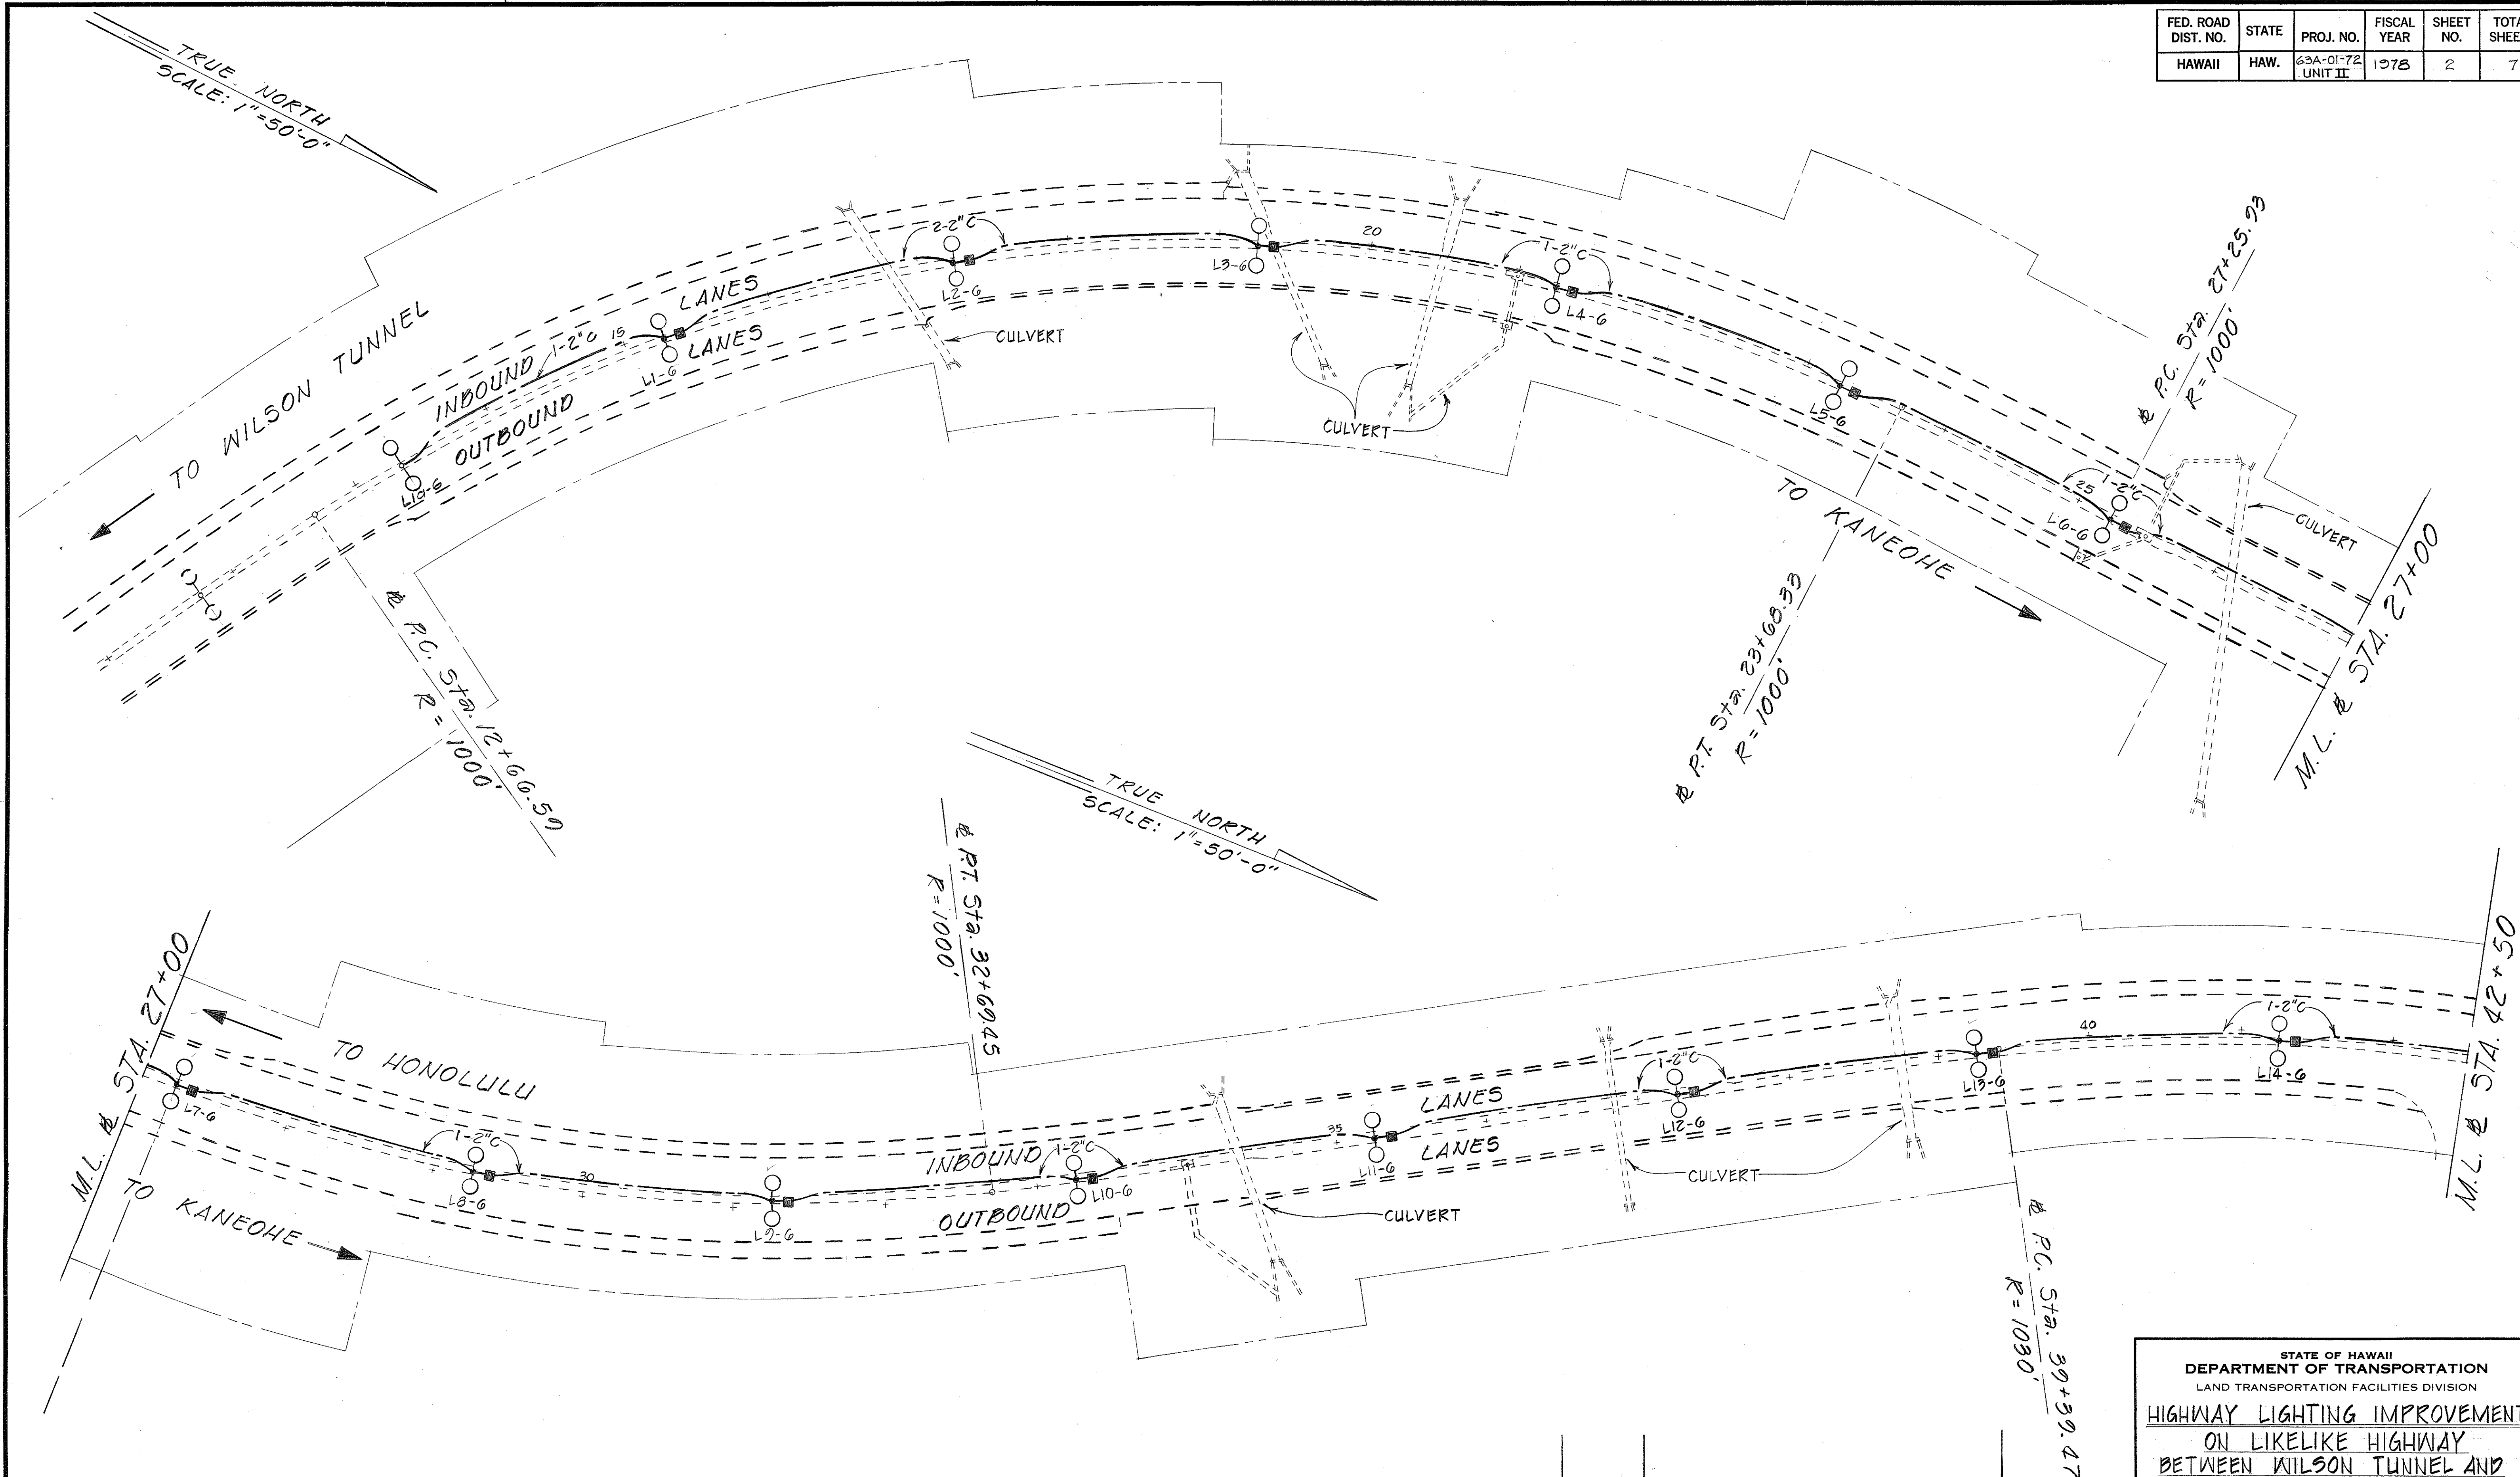

SURVEY PLOTTED BY	DATE
DRAWN BY	
DESIGNED BY	
QUANTITIES BY	
CHECKED BY	

7/13/78	Added Street Light L1a
Date	Revision

STATE OF HAWAII
DEPARTMENT OF TRANSPORTATION
LAND TRANSPORTATION FACILITIES DIVISION


**HIGHWAY LIGHTING IMPROVEMENT
ON LIKIE HIGHWAY
BETWEEN WILSON TUNNEL AND
KAMEHAMEHA HIGHWAY
UNIT II**

PROJECT NO. 63A-01-72
Scale: 1"=50'-0" Date: Dec. 1, 1977

SHEET NO. 1 OF 3 SHEETS

C.O. 2

FED. ROAD DIST. NO.	STATE	PROJ. NO.	FISCAL YEAR	SHEET NO.	TOTAL SHEETS
HAWAII	HAW.	63A-01-72 UNIT II	1978	3	7

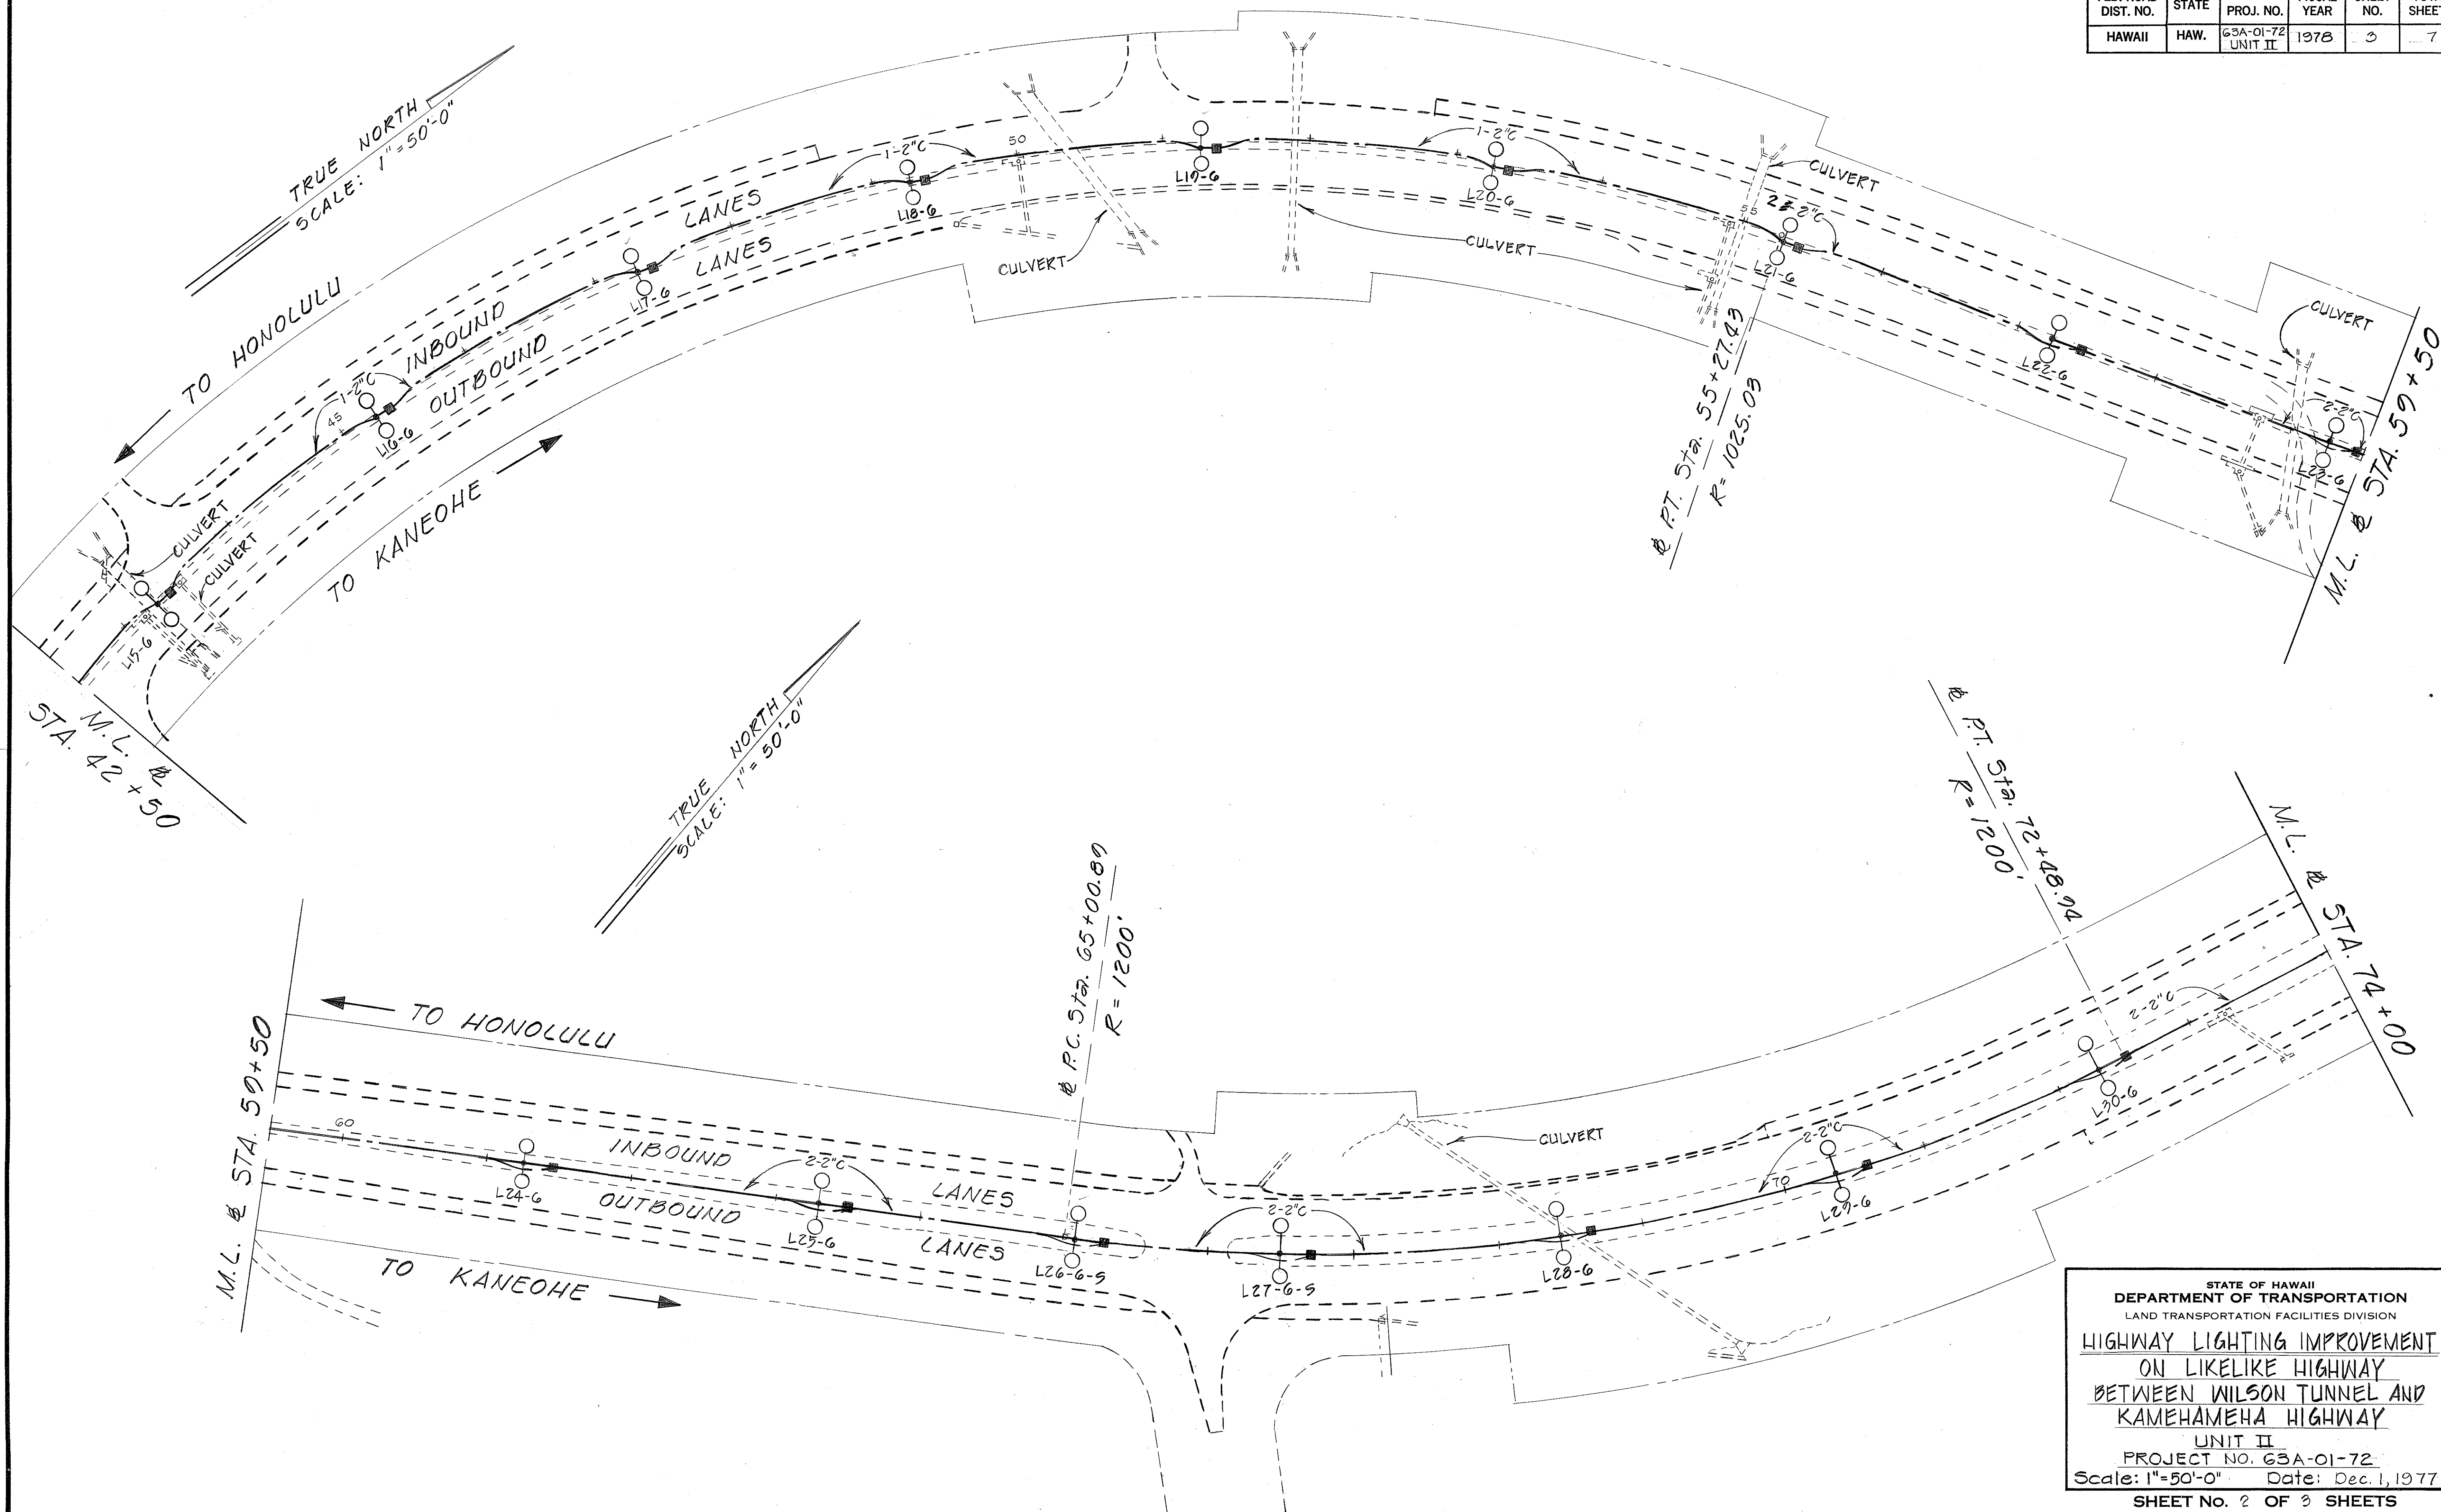


ORIGINAL PLAN	DATE
DESIGNED BY	
NOTED BY	
CHECKED BY	
NO.	

STATE OF HAWAII
DEPARTMENT OF TRANSPORTATION
LAND TRANSPORTATION FACILITIES DIVISION
**HIGHWAY LIGHTING IMPROVEMENT
ON LIKIE HIGHWAY
BETWEEN WILSON TUNNEL AND
KAMEHAMEHA HIGHWAY**
UNIT II
PROJECT NO. 63A-01-72
Scale: 1"=50'-0" Date: Dec. 1, 1977
SHEET NO. 2 OF 3 SHEETS

FED. ROAD DIST. NO.	STATE	PROJ. NO.	FISCAL YEAR	SHEET NO.	TOTAL SHEETS
HAWAII	HAW.	63A-01-72 UNIT II	1978	4	7

LEGEND

- NEW HIGHWAY LIGHT, 250W, TYPE II H.P.S. LUMINAIRE, DOUBLE ARMS ON STANDARD. SEE DETAIL ON SHEET 5
- EXISTING HIGHWAY LIGHT, DOUBLE ON STANDARD
- PULLBOX, TYPE 'B'
- E— OVERHEAD ELECTRIC LINE
- UNDERGROUND LINE
- L1-G-5 L1 = STREET LIGHT NO. 1, G' = MAST ARM LENGTH IN FT.
S = POLE WITH SLIP BASE, SEE DETAIL ON SHEET 6
- HECO HAWAIIAN ELECTRIC COMPANY
- NEW POLE
- EXISTING POLE

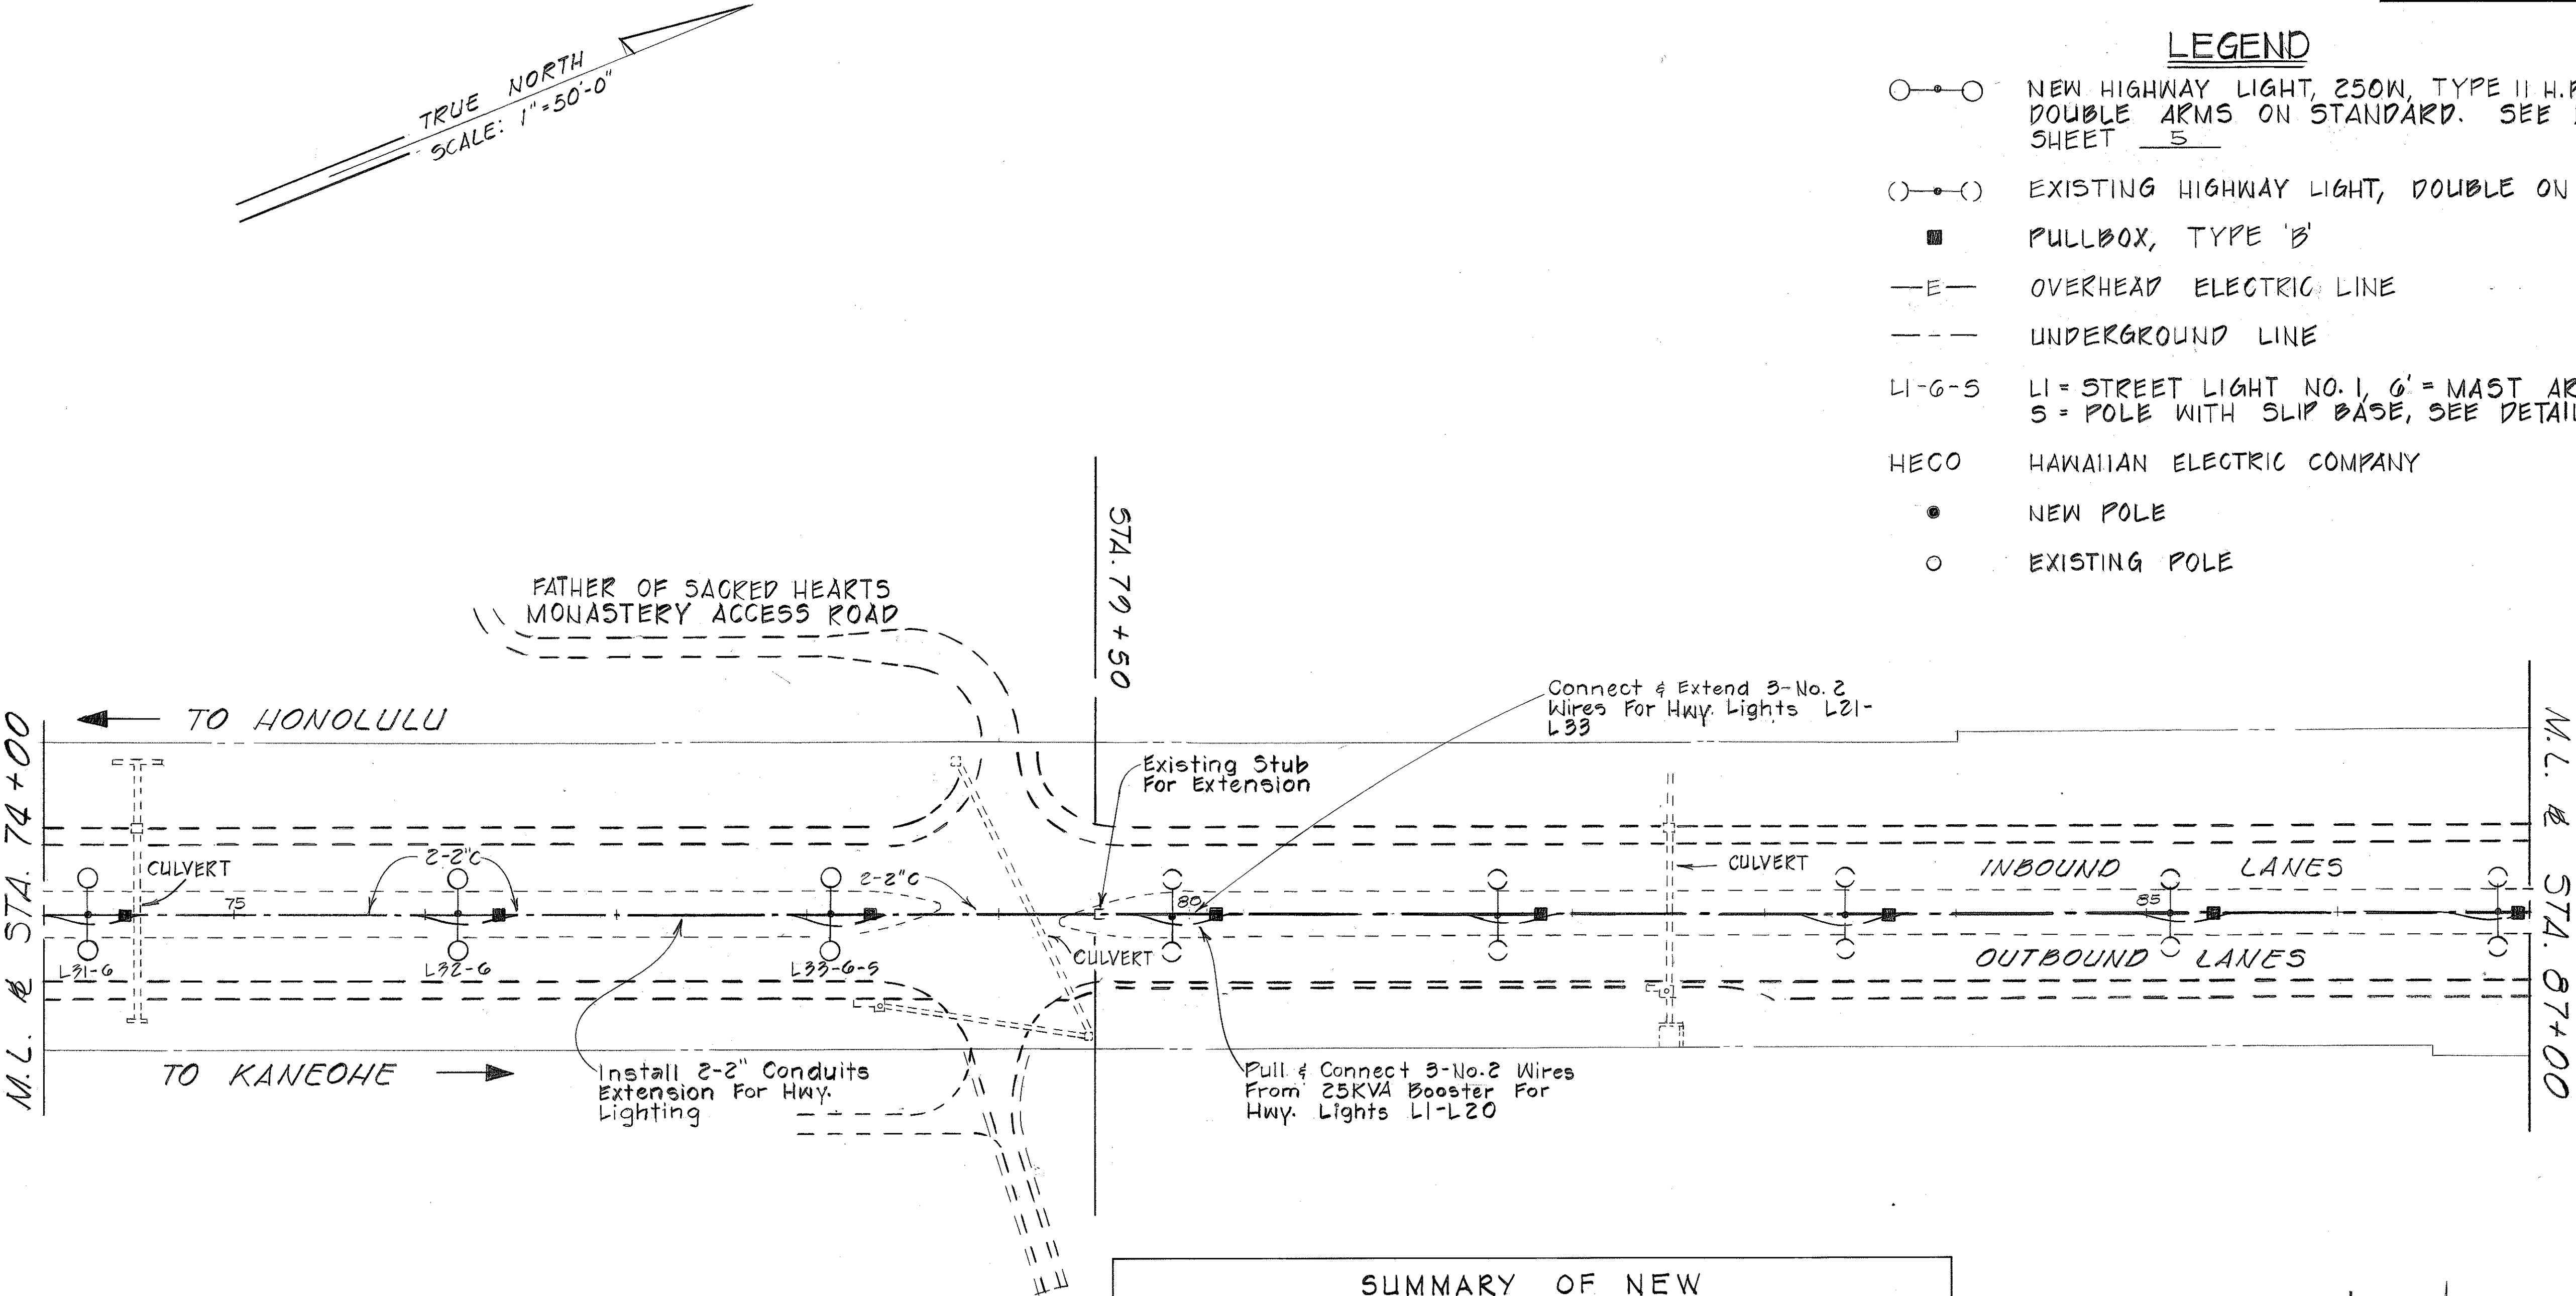

SUMMARY OF NEW
HIGHWAY LIGHT LOCATIONS

LIGHT NO.	APPROX. STATION	LIGHT NO.	APPROX. STATION
L 1	15+25	L 18	49+25
L 2	17+25	L 19	51+25
L 3	19+25	L 20	53+25
L 4	21+25	L 21	55+25
L 5	23+25	L 22	57+25
L 6	25+25	L 23	59+25
L 7	27+25	L 24	61+25
L 8	29+25	L 25	63+25
L 9	31+25	L 26	65+10
L 10	33+25	L 27	66+50
L 11	35+25	L 28	68+40
L 12	37+25	L 29	70+40
L 13	39+25	L 30	72+30
L 14	41+25	L 31	74+20
L 15	43+25	L 32	76+20
L 16	45+25	L 33	78+10
L 17	47+25	L 1a	13+25

7/13/78 Added Street Light Lia.

Date Revision

STATE OF HAWAII

DEPARTMENT OF TRANSPORTATION

LAND TRANSPORTATION FACILITIES DIVISION

HIGHWAY LIGHTING IMPROVEMENT

ON LIKELIKE HIGHWAY

BETWEEN WILSON TUNNEL AND

KAMEHAMEHA HIGHWAY

UNIT II

PROJECT NO. 63A-01-72

Scale: 1"=50'-0" DATE: Dec. 1, 1977

SHEET NO. 3 OF 3 SHEETS

ORIGINAL PLAN	SURVEY PLOTTED BY	DATE
NOTE BOOK	DRAWN BY	
No.	TRACED BY	
	DESIGNED BY	
	QUANTITIES BY	
	CHECKED BY	