
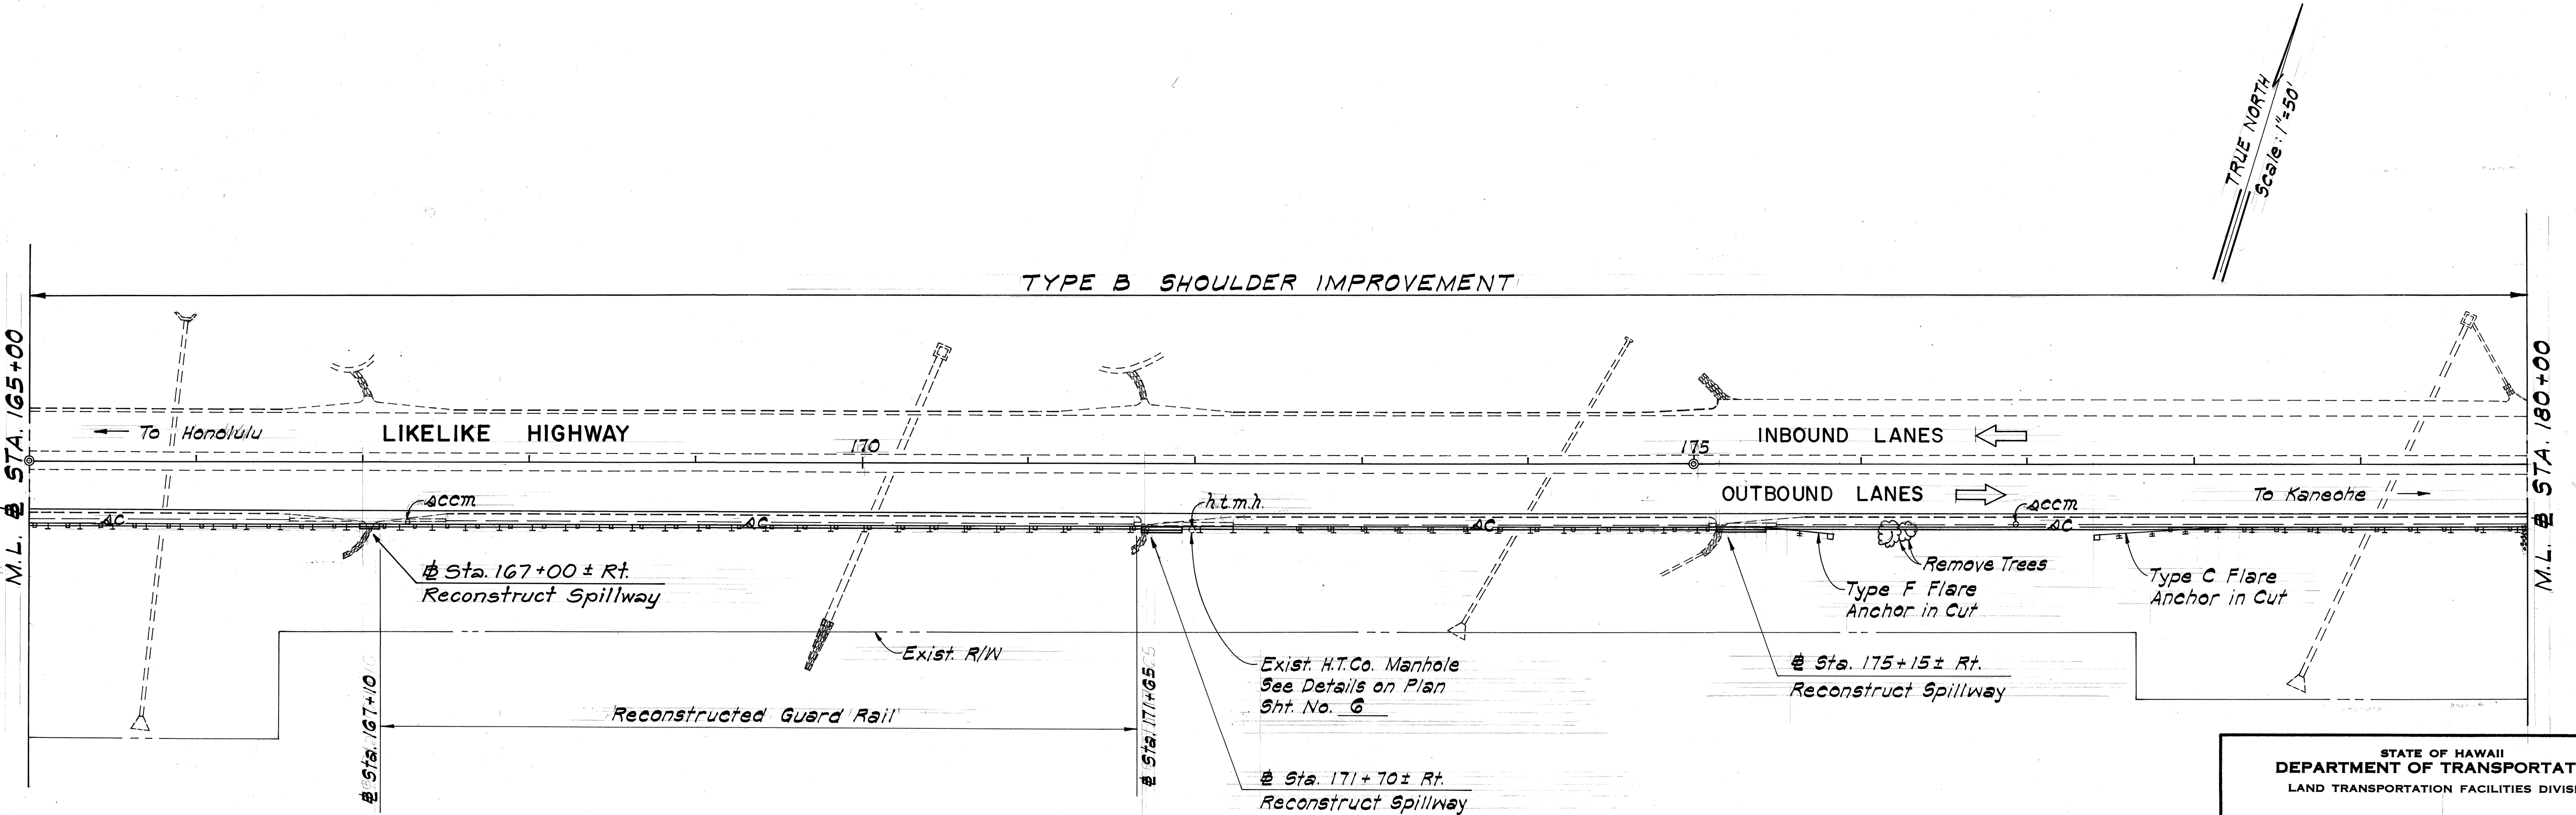


FED. ROAD DIST. NO.	STATE	PROJ. NO.	FISCAL YEAR	SHEET NO.	TOTAL SHEETS
HAWAII	HAW.	63A-01-82	1982	3	22

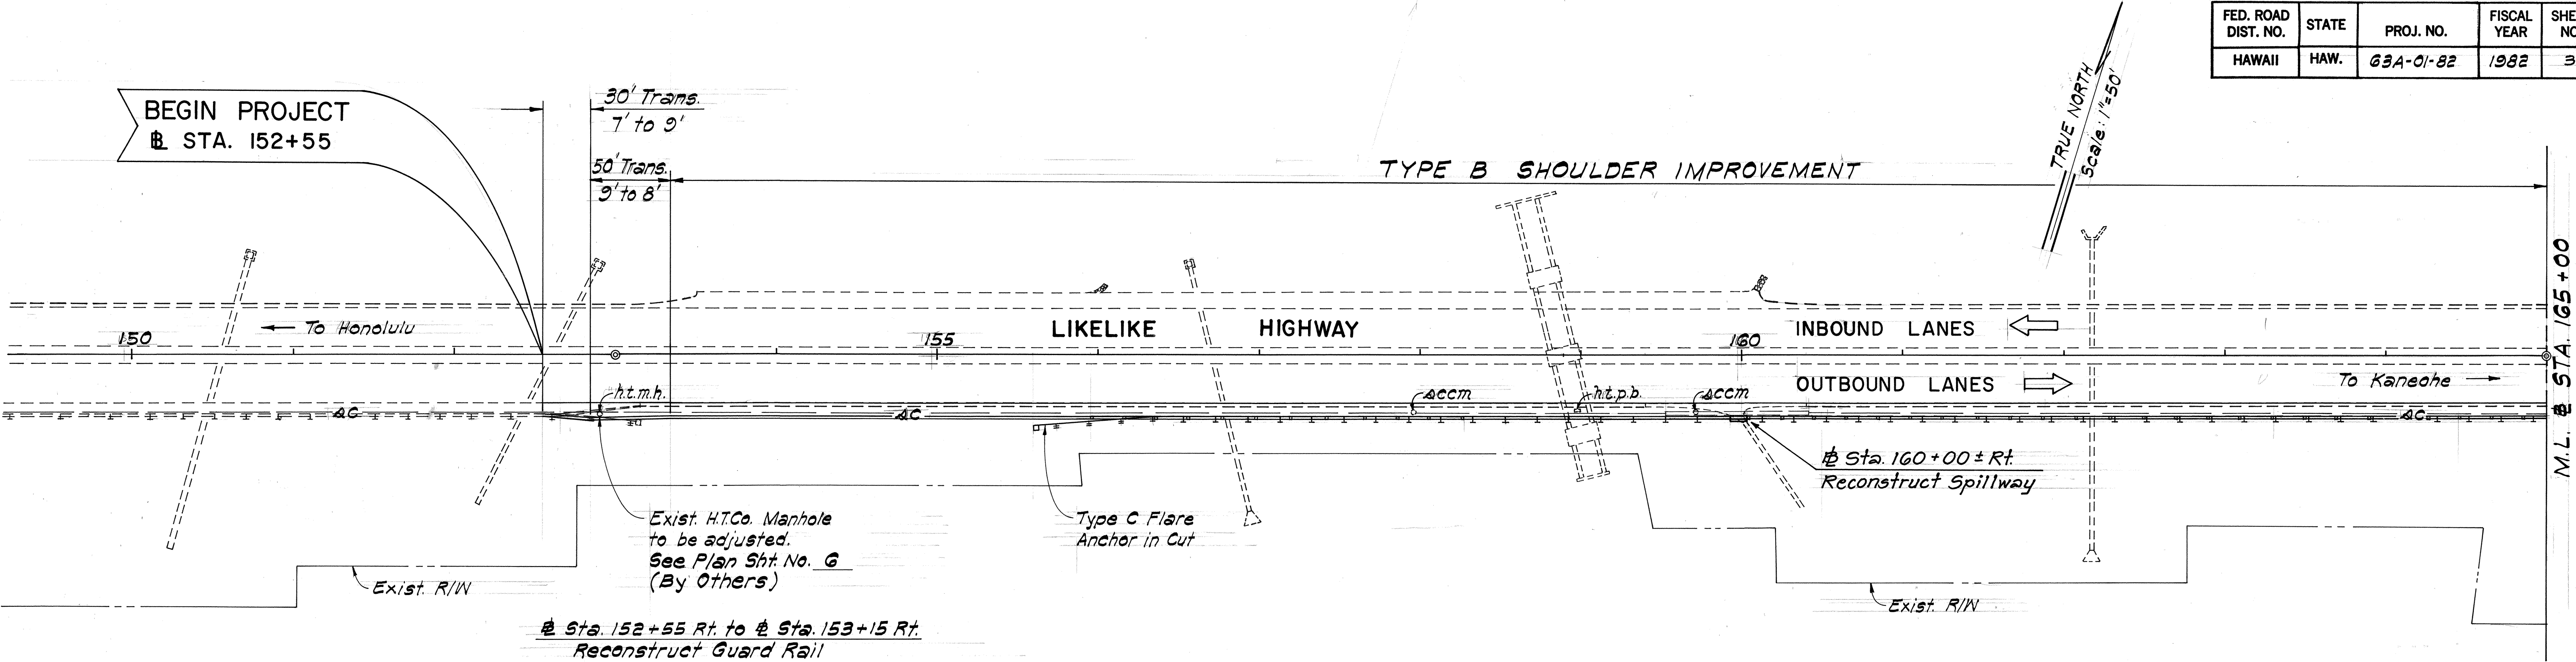

Sta. 167+10 to Sta. 171+05
Reconstruct guard rail with new 8 ft. steel posts.
Existing reusable standard posts shall be used at other
locations where standard posts are called for. (See New
Guard Rail Schedule on Plan Sht. No. 2.)

STATE OF HAWAII
DEPARTMENT OF TRANSPORTATION
LAND TRANSPORTATION FACILITIES DIVISION

PLAN

LIKELINE HIGHWAY

Burmeister Overpass towards Kahikuli Hwy.

PROJECT NO. 63A-01-82


Scale: 1"=50'

Date: March, 1982


SHEET NO. 1 OF 3 SHEETS

ORIGINAL PLAN	SURVEY PLOTTED BY	DATE
NOTE BOOK	DRAWN BY	
NO.	DESIGNED BY	
	QUANTITIES BY	
	CHECKED BY	

FED. ROAD DIST. NO.	STATE	PROJ. NO.	FISCAL YEAR	SHEET NO.	TOTAL SHEETS
HAWAII	HAW.	G3A-01-82	1982	4	22

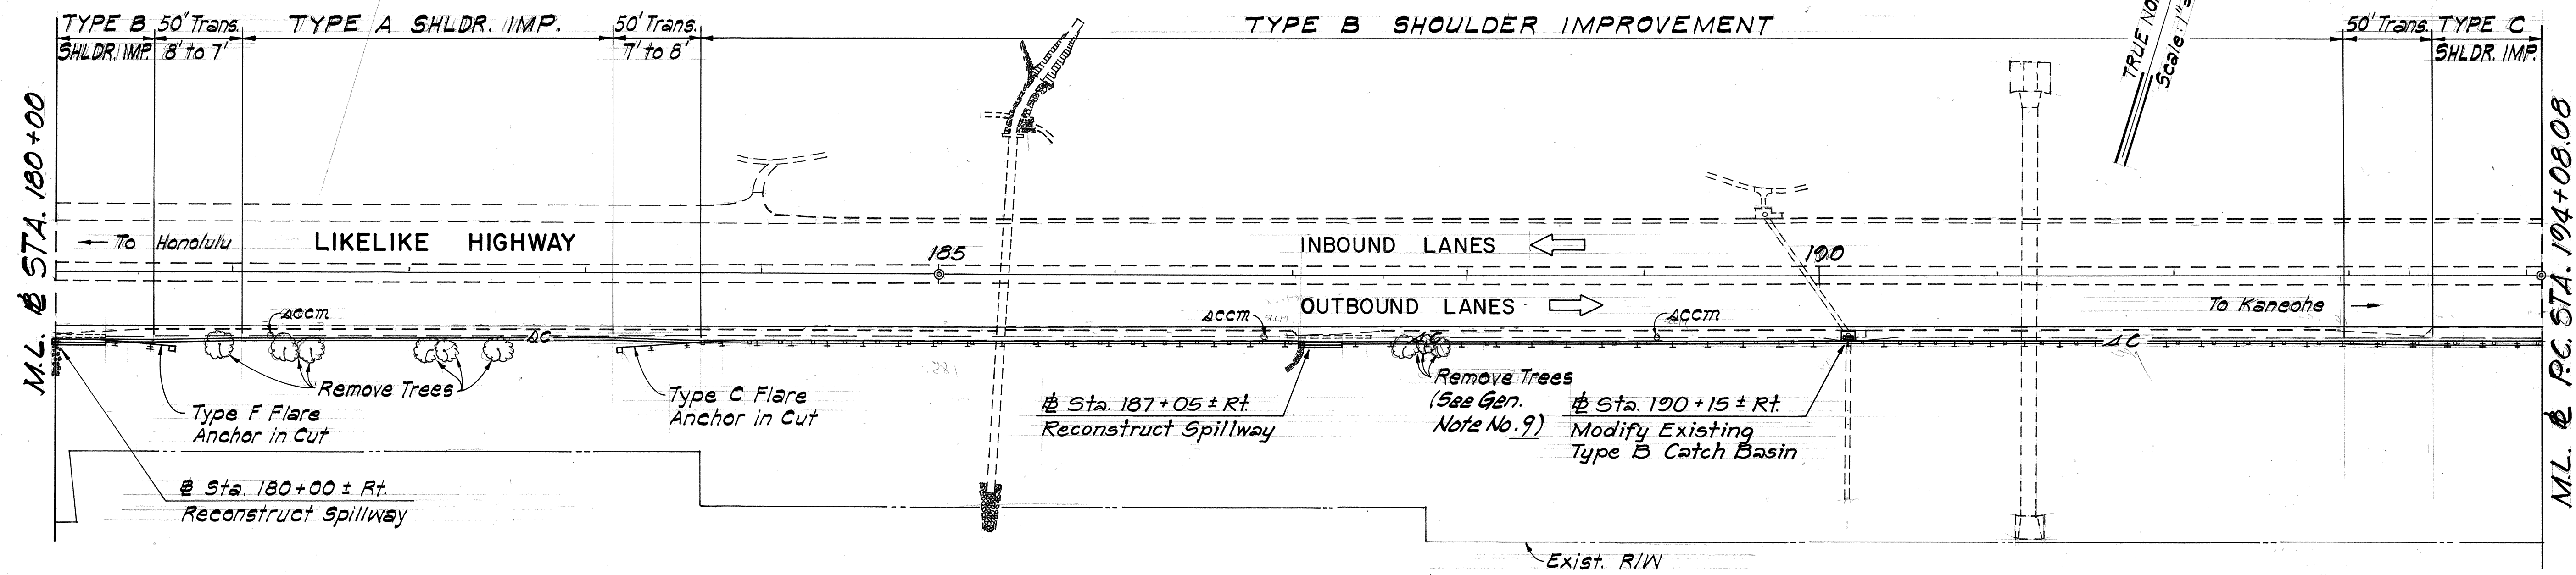

EQ. = Plus 26+82

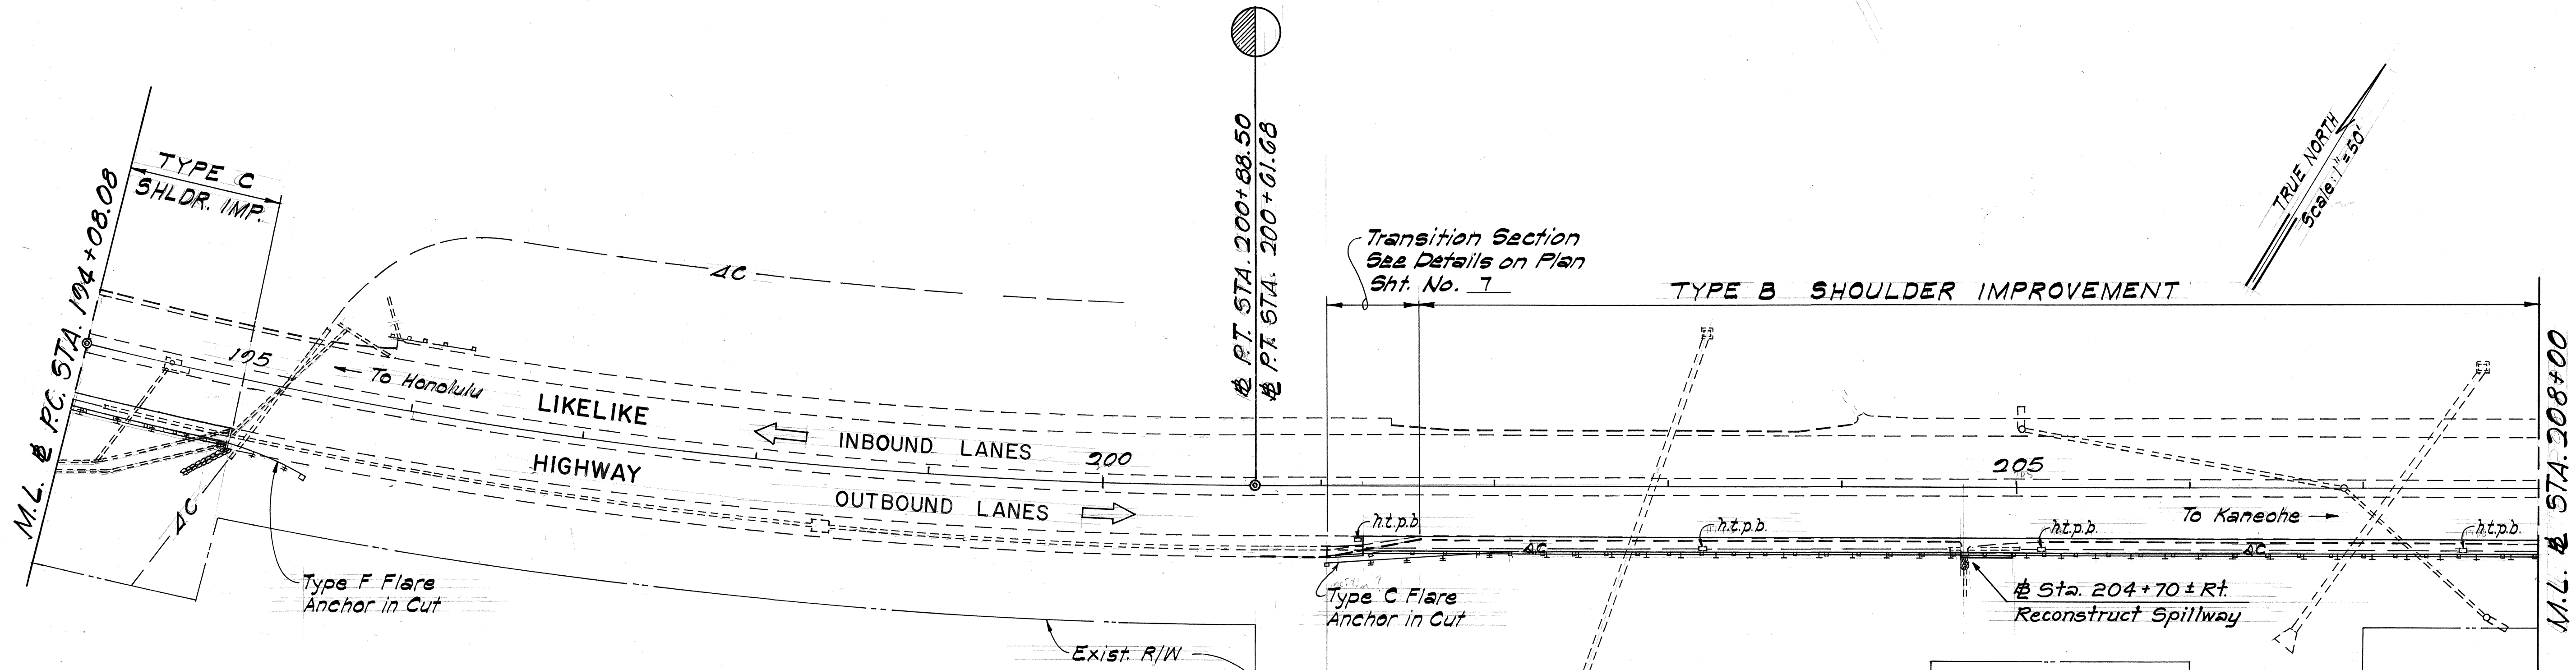

ORIGINAL PLAN	SURVEY PLOTTED BY	DATE
NOTE BOOK	DRAWN BY	
	DESIGNED BY	
	QUANTITIES BY	
	CHECKED BY	

STATE OF HAWAII
DEPARTMENT OF TRANSPORTATION
LAND TRANSPORTATION FACILITIES DIVISION

PLAN

LIKELIKE HIGHWAY
Burmeister Overpass towards Kahakili Hwy.
PROJECT NO. G3A-01-82

Scale: 1"=50' Date: March, 1982

SHEET NO. 2 OF 3 SHEETS

FED. ROAD DIST. NO.	STATE	PROJ. NO.	FISCAL YEAR	SHEET NO.	TOTAL SHEETS
HAWAII	HAW.	63A-01-82	1982	5	22

END PROJECT
@ STA. 222+38

M.L. @ STA. 208+00

M.L. @ STA. 223+00

TYPE B SHOULDER IMPROVEMENT

To Honolulu

LIKELIKE HIGHWAY

INBOUND LANES

OUTBOUND LANES

To Kaneohe

@ Sta. 209+05 ± Rt.
Reconstruct Spillway

Exist. Trees within this Cut
Section shall not be removed.

@ Sta. 213+70 ± Rt.
Reconstruct Spillway

Exist. R/W

Exist. H.T.Co. Manhole.
For Details see Plan
Sht. No. 6

@ Sta. 219+98 ± Rt.
Reconstruct Spillway

TRUE NORTH
Scale: 1"=50'

TRUE NORTH
Scale: 1"=50'

M.L. @ STA. 223+00

To Honolulu

LIKELIKE HIGHWAY

INBOUND LANES

OUTBOUND LANES

235

To Kaneohe

Exist. R/W

@ P.T. Sta. 224+61

@ Sta. 222+38
O.B. @ Sta. 0+00

O.B. P.C. @ Sta. 3+89.00

O.B. P.T. @ Sta. 4+79.58

STATE OF HAWAII
DEPARTMENT OF TRANSPORTATION
HIGHWAYS DIVISION

PLAN

LIKELIKE HIGHWAY
Burmeister Overpass towards Kahakili Hwy.
PROJECT NO. 63A-01-82

Scale: 1"=50' Date: March, 1982

SHEET NO. 3 OF 3 SHEETS

ORIGINAL PLAN	SURVEY PLOTTED BY	DATE
NOTED BY	DRAWN BY	"
NOTES BOOK	TRACED BY	"
No.	QUANTITIES BY	"
	CHECKED BY	"