


PLAN		BY	DATE
SURVEYED			
PLOTTED			
NOTE BOOK			
ALIGNMENT CHECKED			
RT. OF WAY CHECKED			
NO.			

PROFILE		BY	DATE
NOTE BOOK	SURVEYED		
	PLOTTED		
	GRADES CHECKED		
NO.	B. M.'S NOTED		
	STRUCTURE NOTATIONS CHECKED		

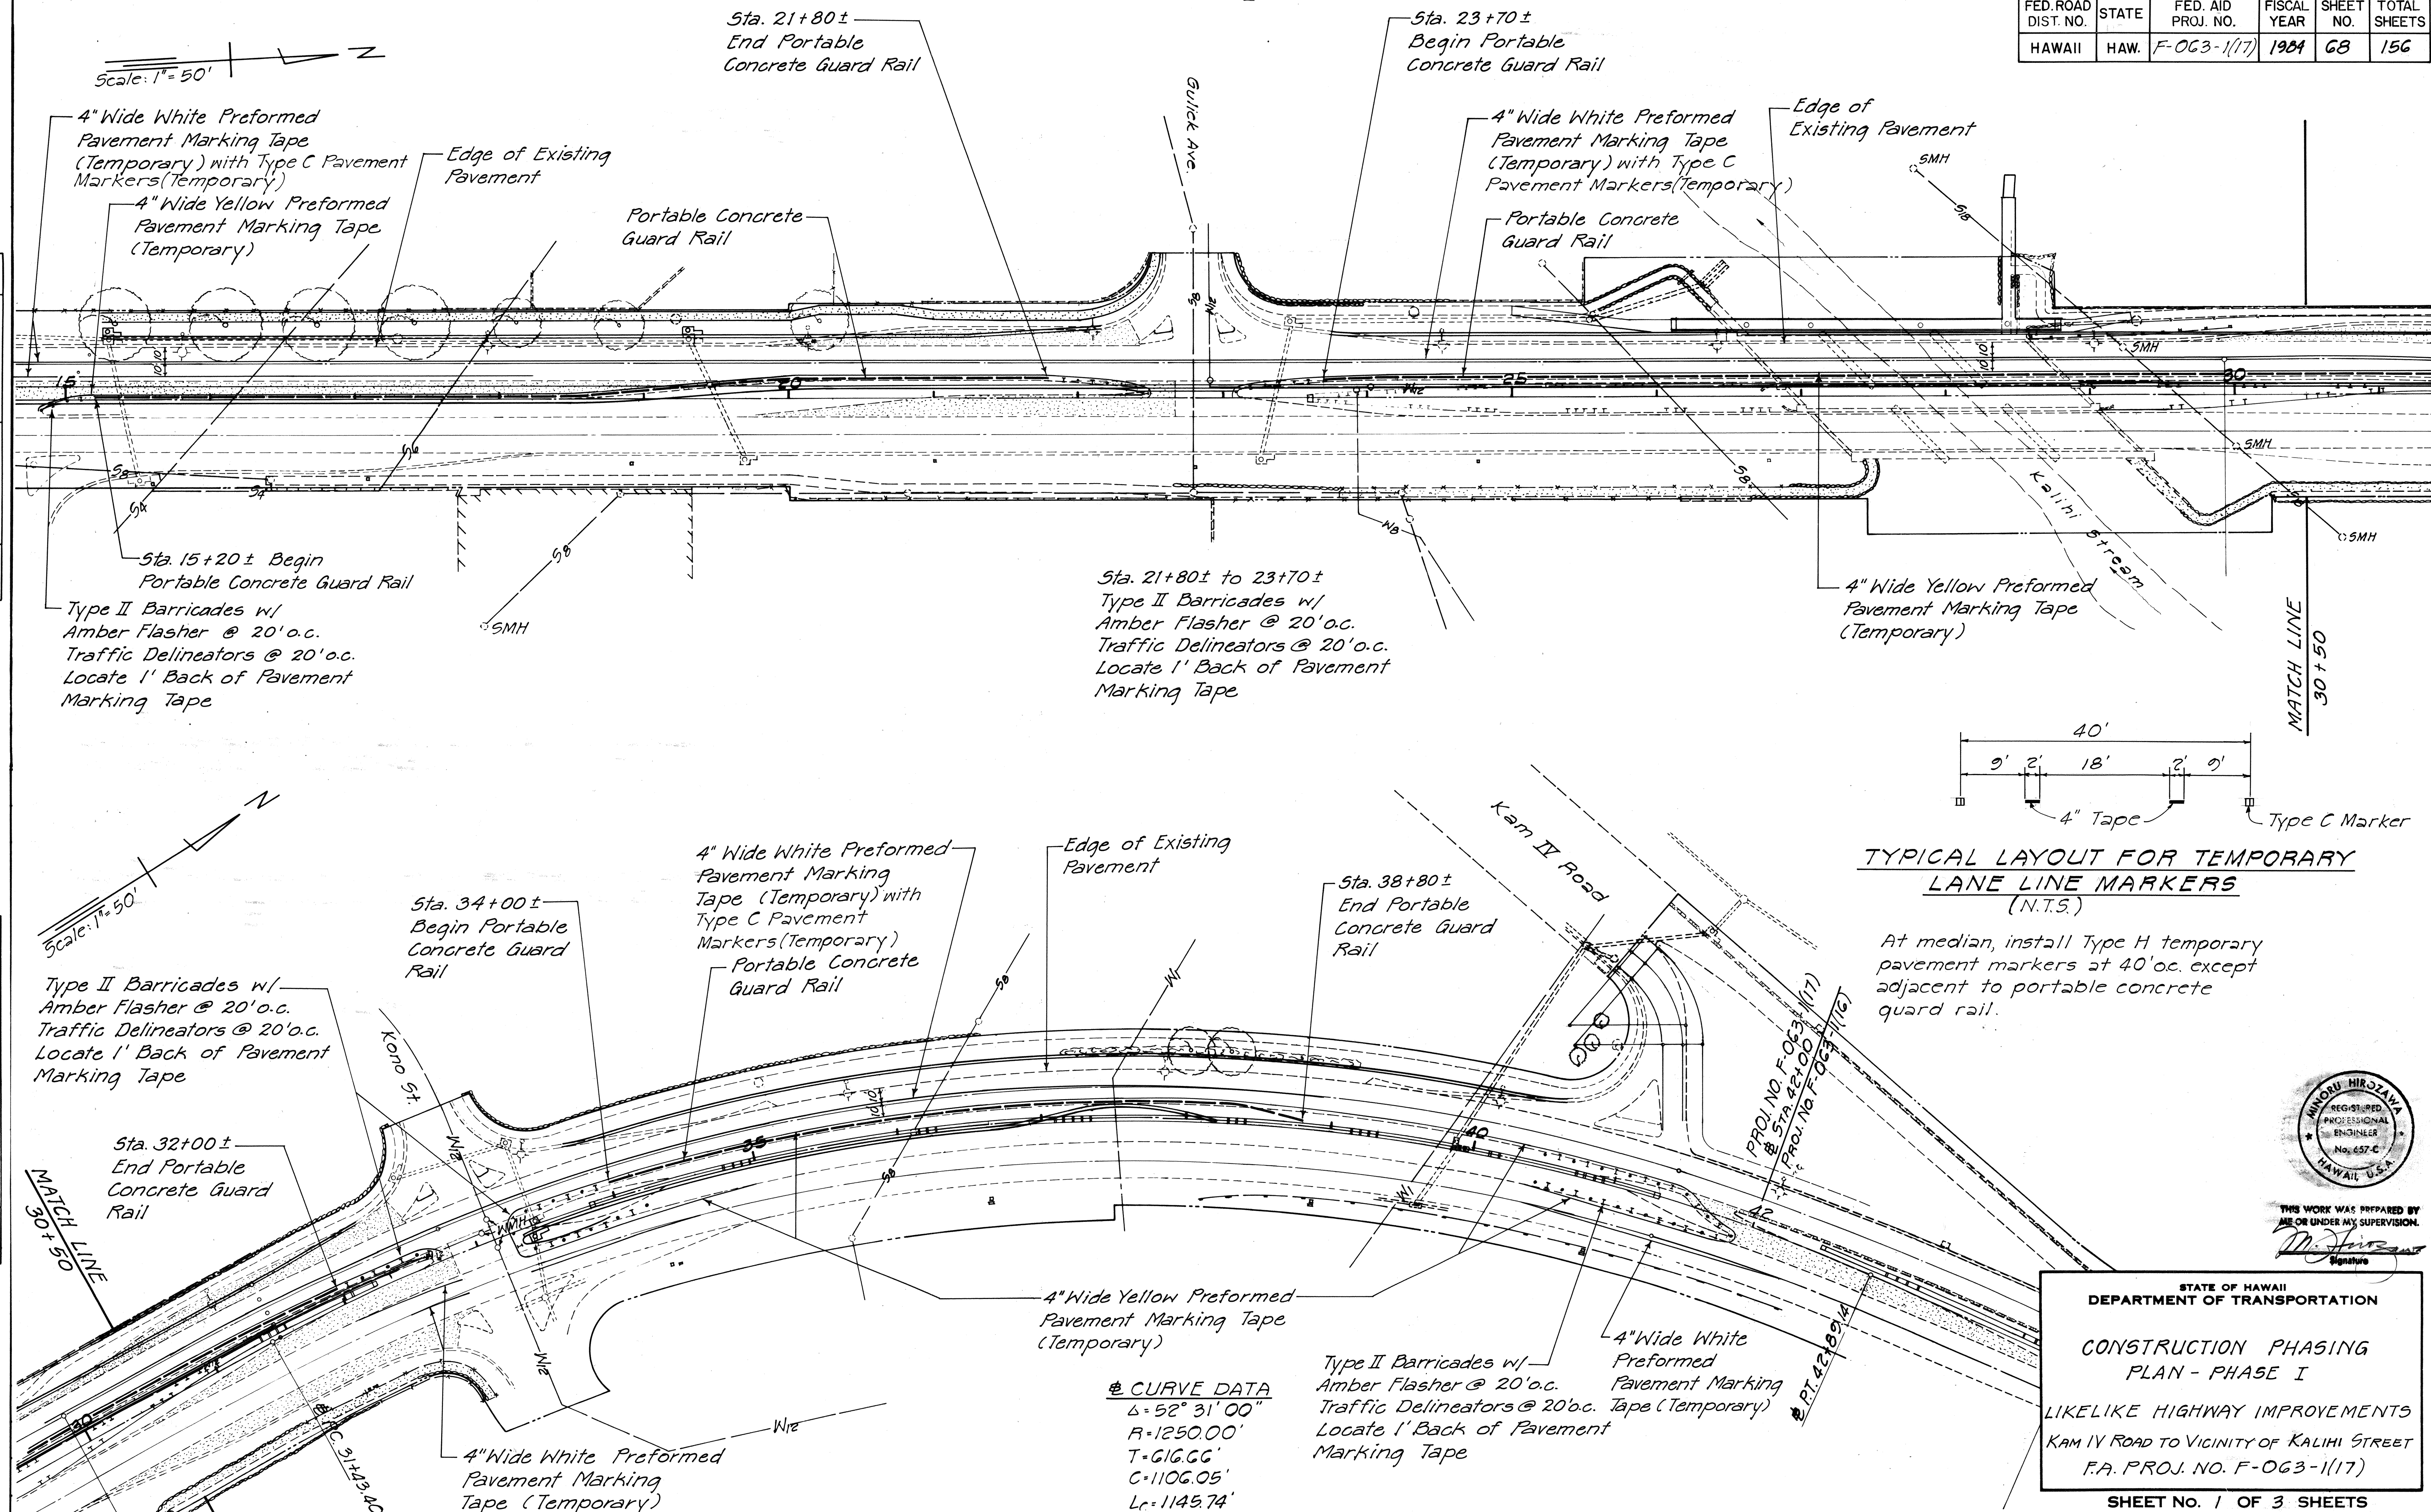

THIS WORK WAS PREPARED BY
ME OR UNDER MY SUPERVISION.
M. H. [Signature]
Signature

STATE OF HAWAII
DEPARTMENT OF TRANSPORTATION

CONSTRUCTION PHASING
PLAN - PHASE I

LIKELIKE HIGHWAY IMPROVEMENTS
KAM IV ROAD TO VICINITY OF KALIHI STREET
F.A. PROJ. NO. F-OG3-1(17)

SHEET No. 1 OF 3 SHEETS

PLAN	SURVEYED	BY	DATE
NOTE BOOK	PLOTTED		
NO.	ALIGNMENT CHECKED		
	RT. OF WAY CHECKED		


PROFILE		BY	DATE
SURVEYED			
PLOTTED			
NOTE BOOK			
GRADES CHECKED			
B. M.'S NOTED			
STRUCTURE NOTATIONS CHECKED			




FED. ROAD DIST. NO.	STATE	FED. AID PROJ. NO.	FISCAL YEAR	SHEET NO.	TOTAL SHEETS
HAWAII	HAW.	F-063-1(17)	1984	70	156

Scale: 1"=50'


PLAN	DATE	BY	DATE
SURVEYED			
PLOTTED			
ALIGNED CHECKED			
RT. OF WAY CHECKED			
NO.			

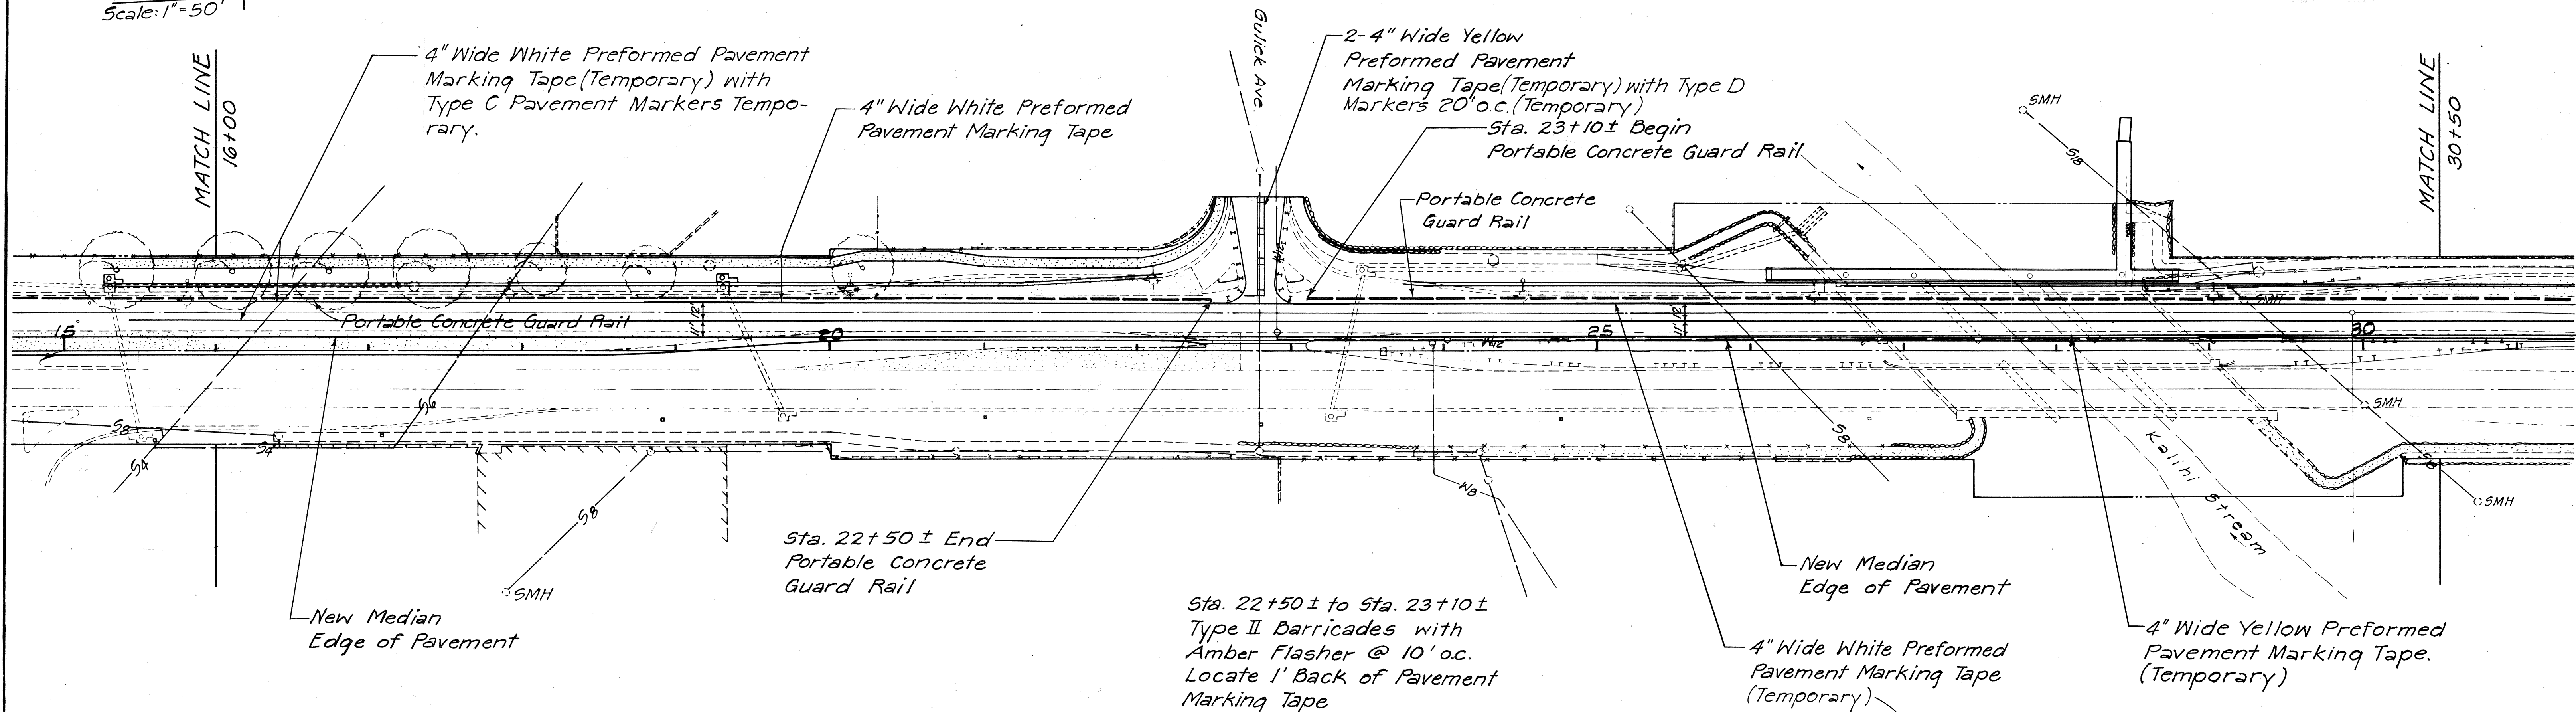

PROFILE	DATE	BY	DATE
SURVEYED			
PLOTTED			
GRADES CHECKED			
STRUCTURE NOTATIONS CHECKED			
NO.			

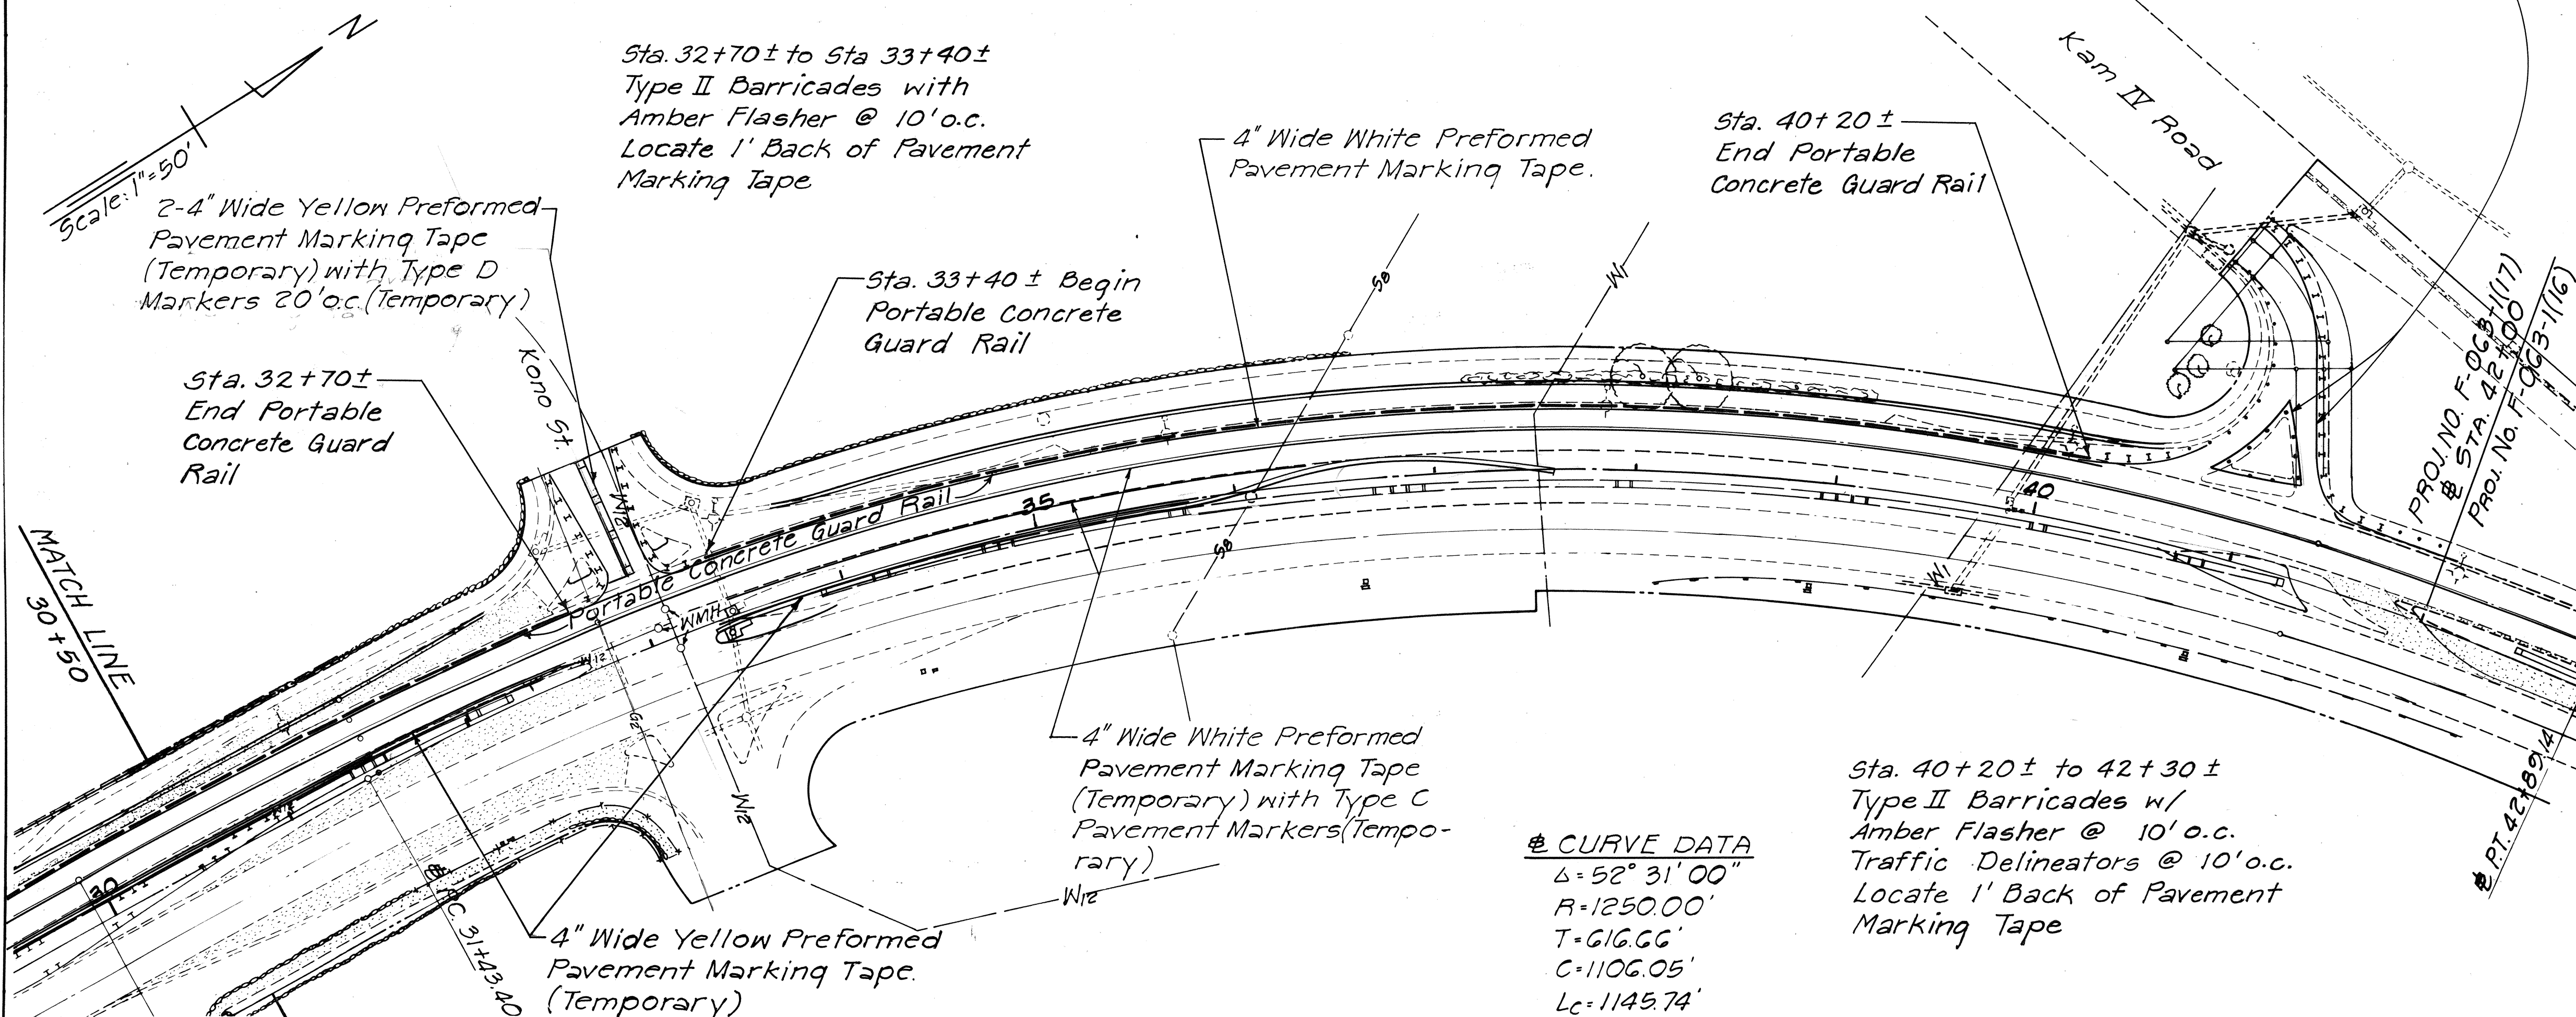

CURVE DATA
 $\Delta = 52^\circ 31' 00''$
 $R = 1250.00'$
 $T = 616.66'$
 $C = 1106.05'$
 $L_c = 1145.74'$

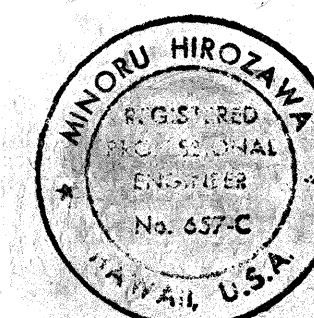

THIS WORK WAS PREPARED BY ME OR UNDER MY SUPERVISION.
 M. Hirozawa
 Engineer

STATE OF HAWAII
 DEPARTMENT OF TRANSPORTATION

**CONSTRUCTION PHASING
 PLAN - PHASE II**

LIKELIKE HIGHWAY IMPROVEMENTS
 KAM IV ROAD TO VICINITY OF KALIHI STREET
 F.A. PROJ. NO. 063-1(17)

SHEET NO. 3 OF 3 SHEETS