


PLAN	SURVEYED	BY	DATE
NOTE BOOK	PLOTTED		
NO.	ALIGNMENT CHECKED		
	FT. OF WAY CHECKED		

PROFILE	SURVEYED	BY	DATE
NOTE BOOK	PLOTTED		
	GRADES CHECKED		
	B. M.'S NOTED		
NO. _____	STRUCTURE NOTATIONS CHK'D.		

Scale: 1" = 50'

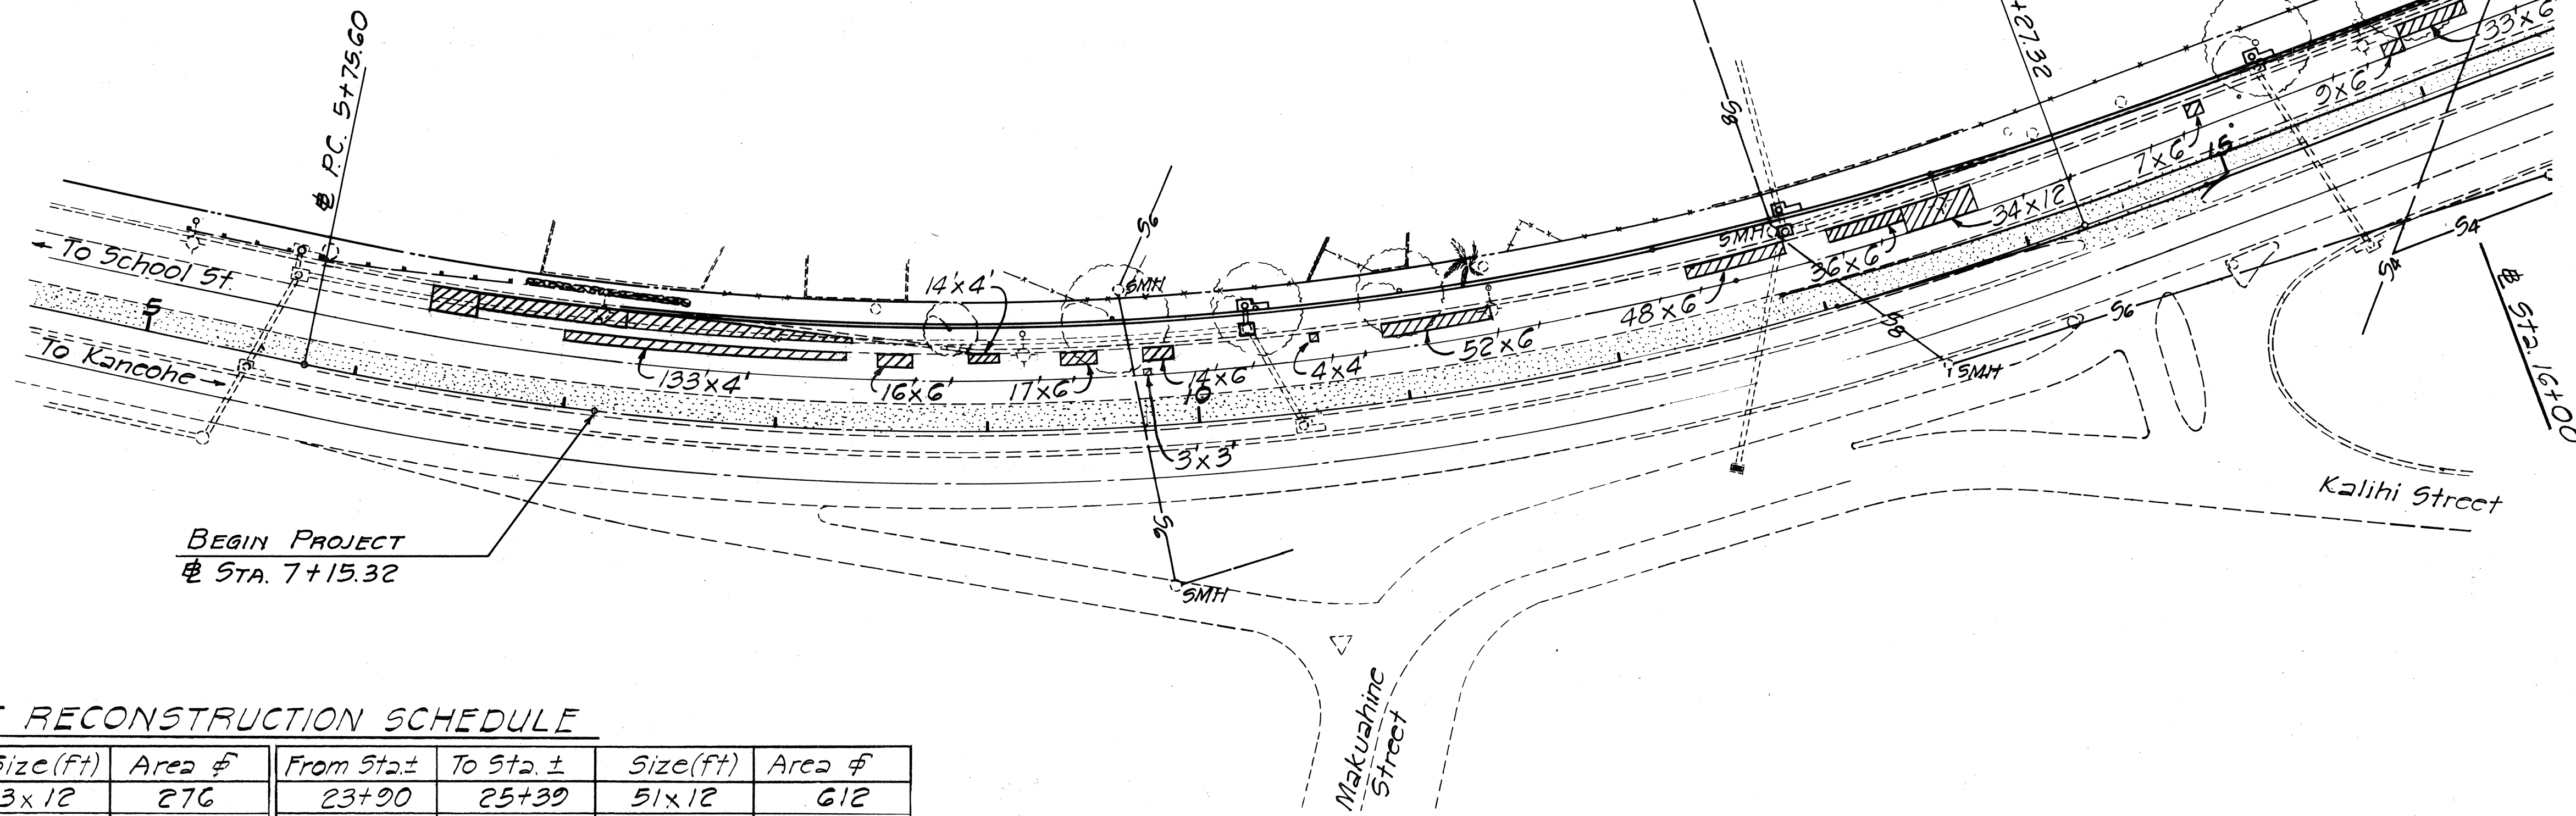

From Sta. ±	To Sta. ±	Size (ft)	Area ±	From Sta. ±	To Sta. ±	Size (ft)	Area ±
G+30	B+30	23x12	276	23+90	25+39	51x12	612
		70x7	490			46x6	276
		107x $\frac{7}{2}$	482			52x12	624
G+97	B+30	133x4	532	25+65	26+43	65x6	390
B+47	B+63	16x6	96			13x12	156
B+91	9+05	14x4	56	28+60	28+78	6x12	72
9+37	9+54	17x6	102	28+97	29+80	10x12	120
9+74	9+88	14x6	84			24x6	144
		3x3	9			42x12	504
10+57	10+61	4x4	16	29+95	30+26	31x6	186
10+90	11+42	52x6	312	30+42	30+51	9x6	54
12+40	12+88	48x6	288	30+68	30+75	7x6	42
13+10	13+80	36x6	216	31+39	31+46	7x6	42
		34x12	408	32+15	32+90	7x6	42
14+92	14+99	7x6	42			68x6	408
15+89	16+31	9x6	54	34+68	34+82	14x4	56
		33x6	198	36+75	37+07	32x4	128
16+98	17+30	32x12	384	38+94	38+97	3x3	9
17+97	18+27	30x6	180	41+33	41+43	10x4	40
18+62	19+03	41x6	246			Total	11,379
19+48	19+80	32x12	384				
19+98	20+46	10x6	60				
		12x12	144				
		22x6	132				
20+67	21+71	19x6	114				
		17x12	204				
		68x6	408				
21+91	23+43	16x12	192				
		17x12	204				
		21x12	252				
		43x6	258				
		50x12	600				
23+58	23+68	7x6	42				
		3x3	9				



THIS WORK WAS PREPARED BY
ME OR UNDER MY SUPERVISION,
M. H. [Signature]
Signature

STATE OF HAWAII
DEPARTMENT OF TRANSPORTATION
HIGHWAYS DIVISION

**WEAKENED PAVEMENT AREA
RECONSTRUCTION PLAN**

LIKELIKE HIGHWAY IMPROVEMENTS


KAM IV ROAD TO VICINITY OF KALIHI STREET
F A. PROJ. NO. F-063-1(17)

SHT. No. 1 of 5

FED. ROAD DIST. NO.	STATE	FED. AID PROJ. NO.	FISCAL YEAR	SHEET NO.	TOTAL SHEETS
HAWAII	HAW.	F-063-1(17)	1984	64	156

PLAN	DATE	BY
SURVEYED		
NOTES		
ALIGNED		
CHECKED		
RT. OF WAY		
CHECKED		
NO.		

PROFILE	DATE	BY
SURVEYED		
NOTES		
GRADES		
CHECKED		
B. M. S. NOTED		
STRUCTURE		
NOTATIONS		
CHECKED		
NO.		

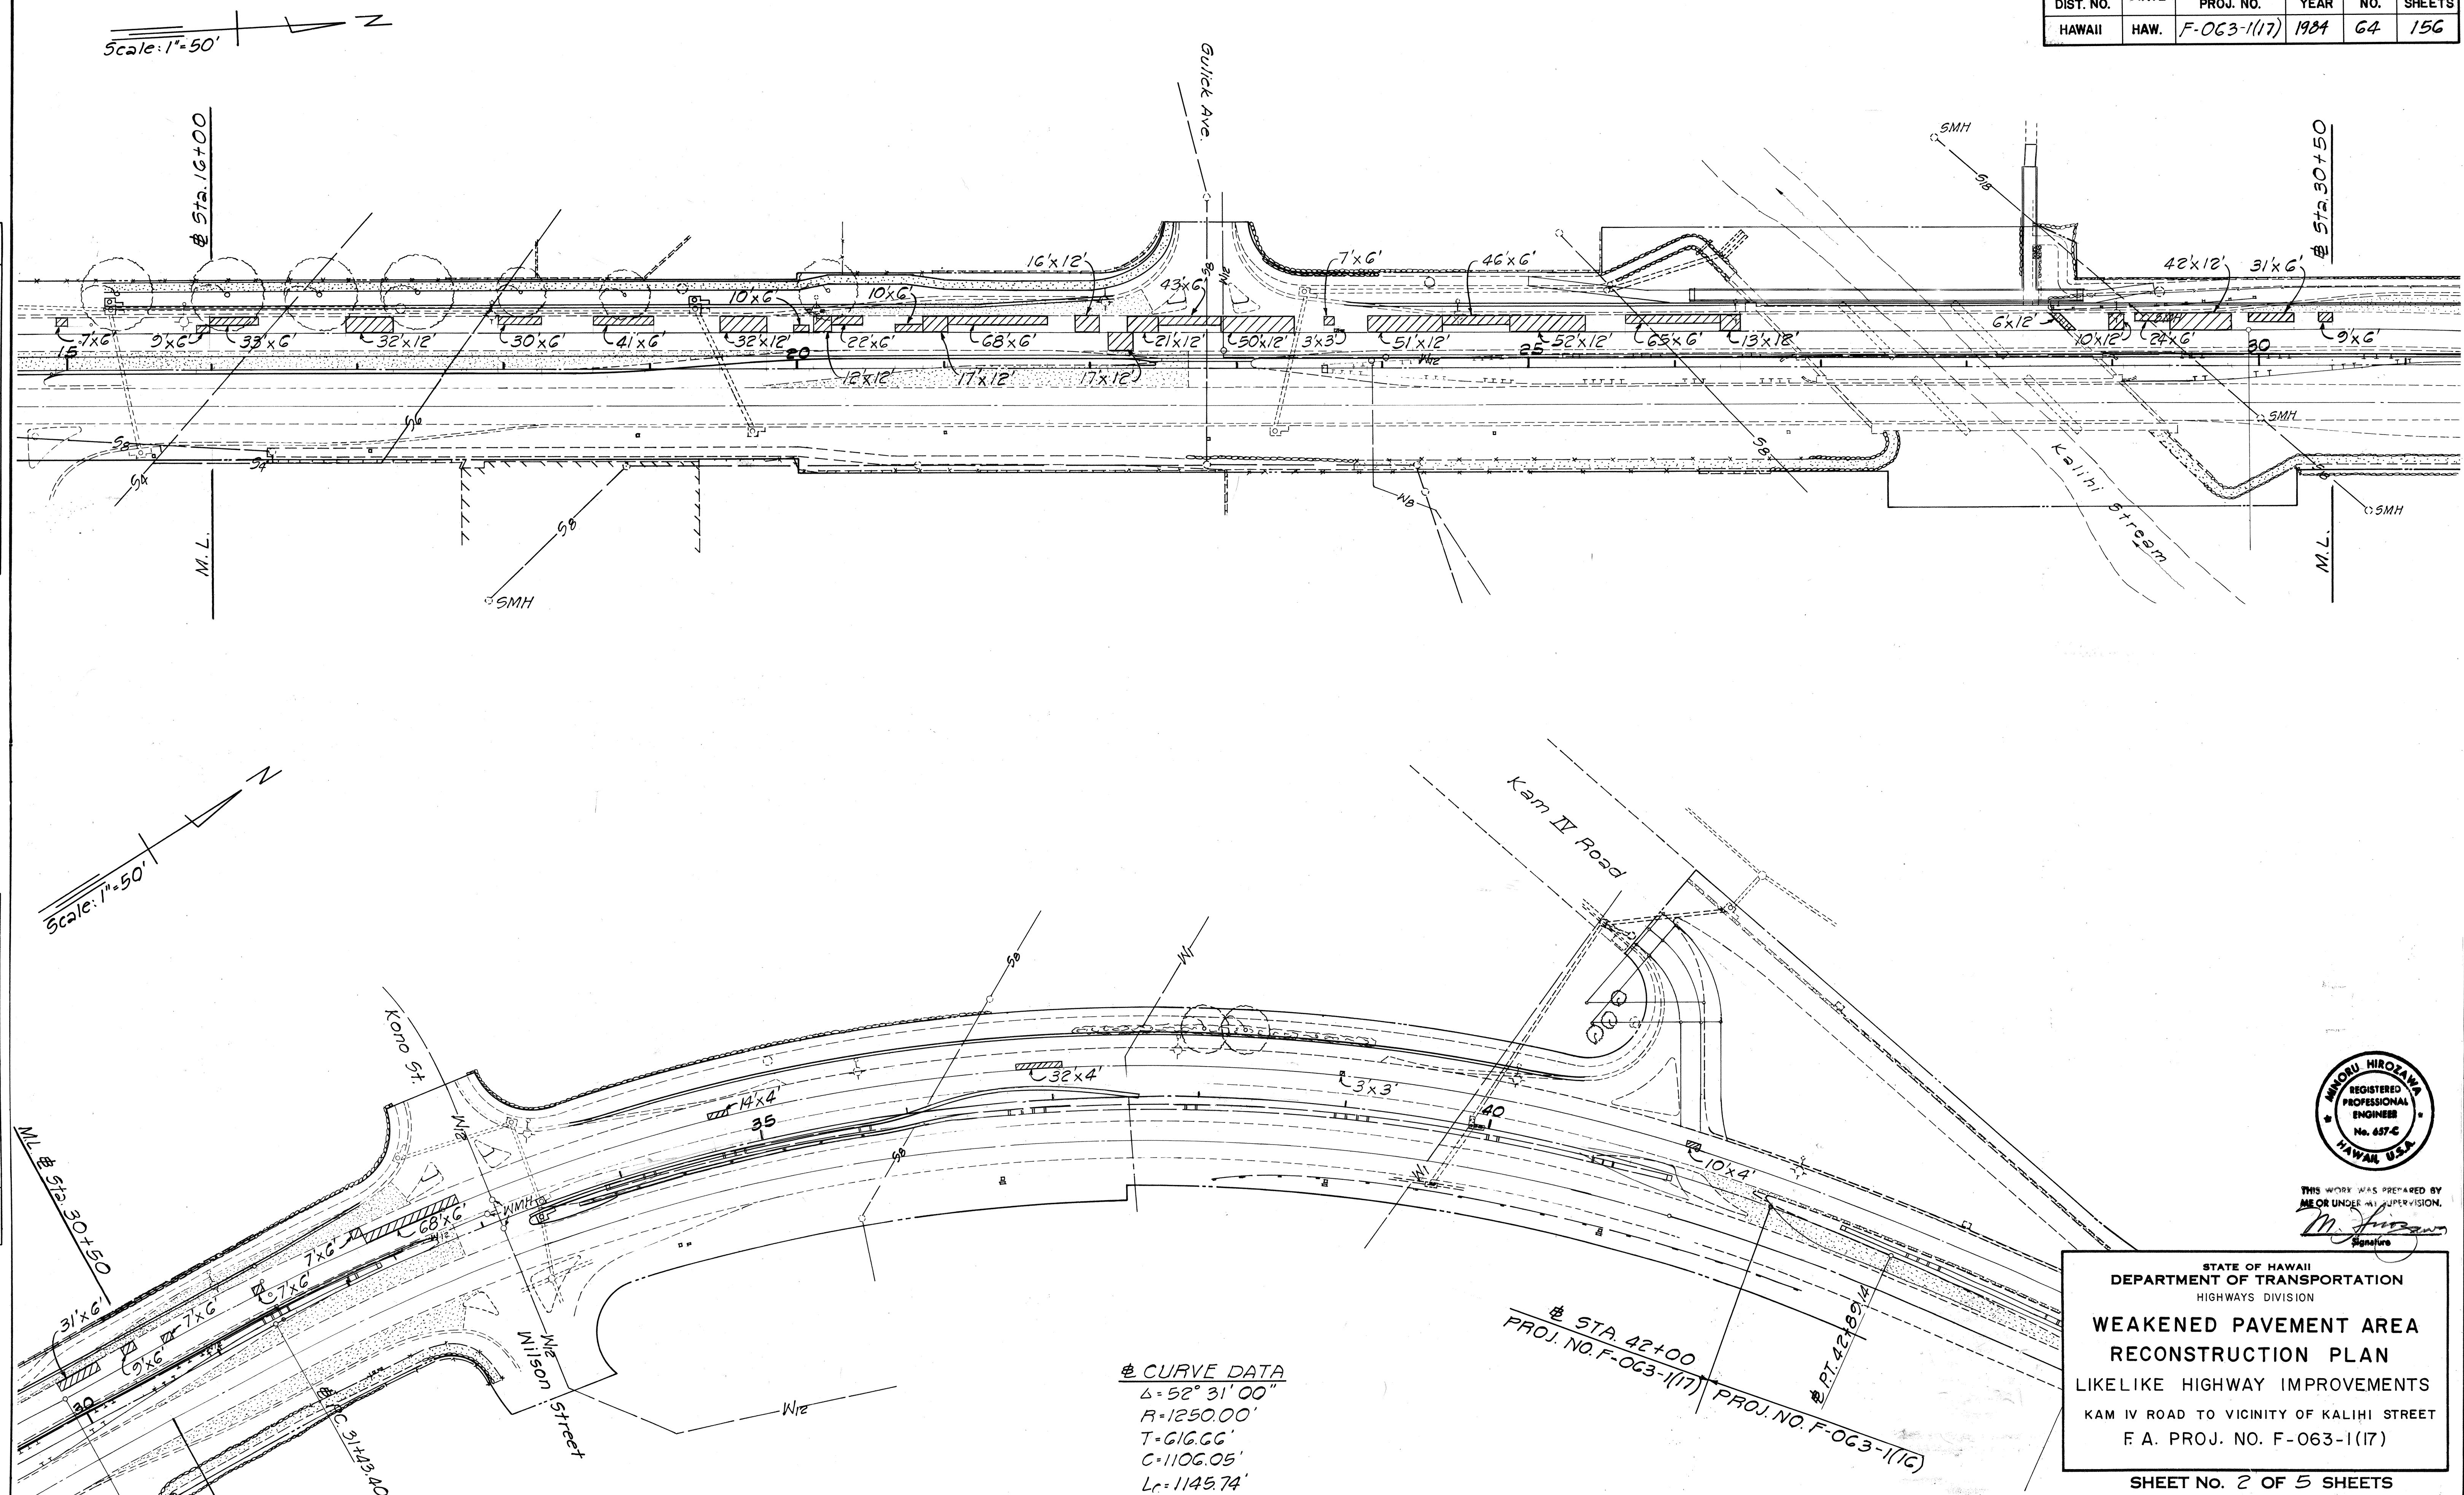

THIS WORK WAS PREPARED BY
MEOR UNDER HIS SUPERVISION.
M. Hirozawa
Signature


STATE OF HAWAII
DEPARTMENT OF TRANSPORTATION
HIGHWAYS DIVISION

**WEAKENED PAVEMENT AREA
RECONSTRUCTION PLAN**


LIKELIKE HIGHWAY IMPROVEMENTS
KAM IV ROAD TO VICINITY OF KALIHI STREET
F. A. PROJ. NO. F-063-1(17)

SHEET NO. 2 OF 5 SHEETS

FED. ROAD DIST. NO.	STATE	FED. AID PROJ. NO.	FISCAL YEAR	SHEET NO.	TOTAL SHEETS
HAWAII	HAW.	F-063-1(17)	1984	65	156

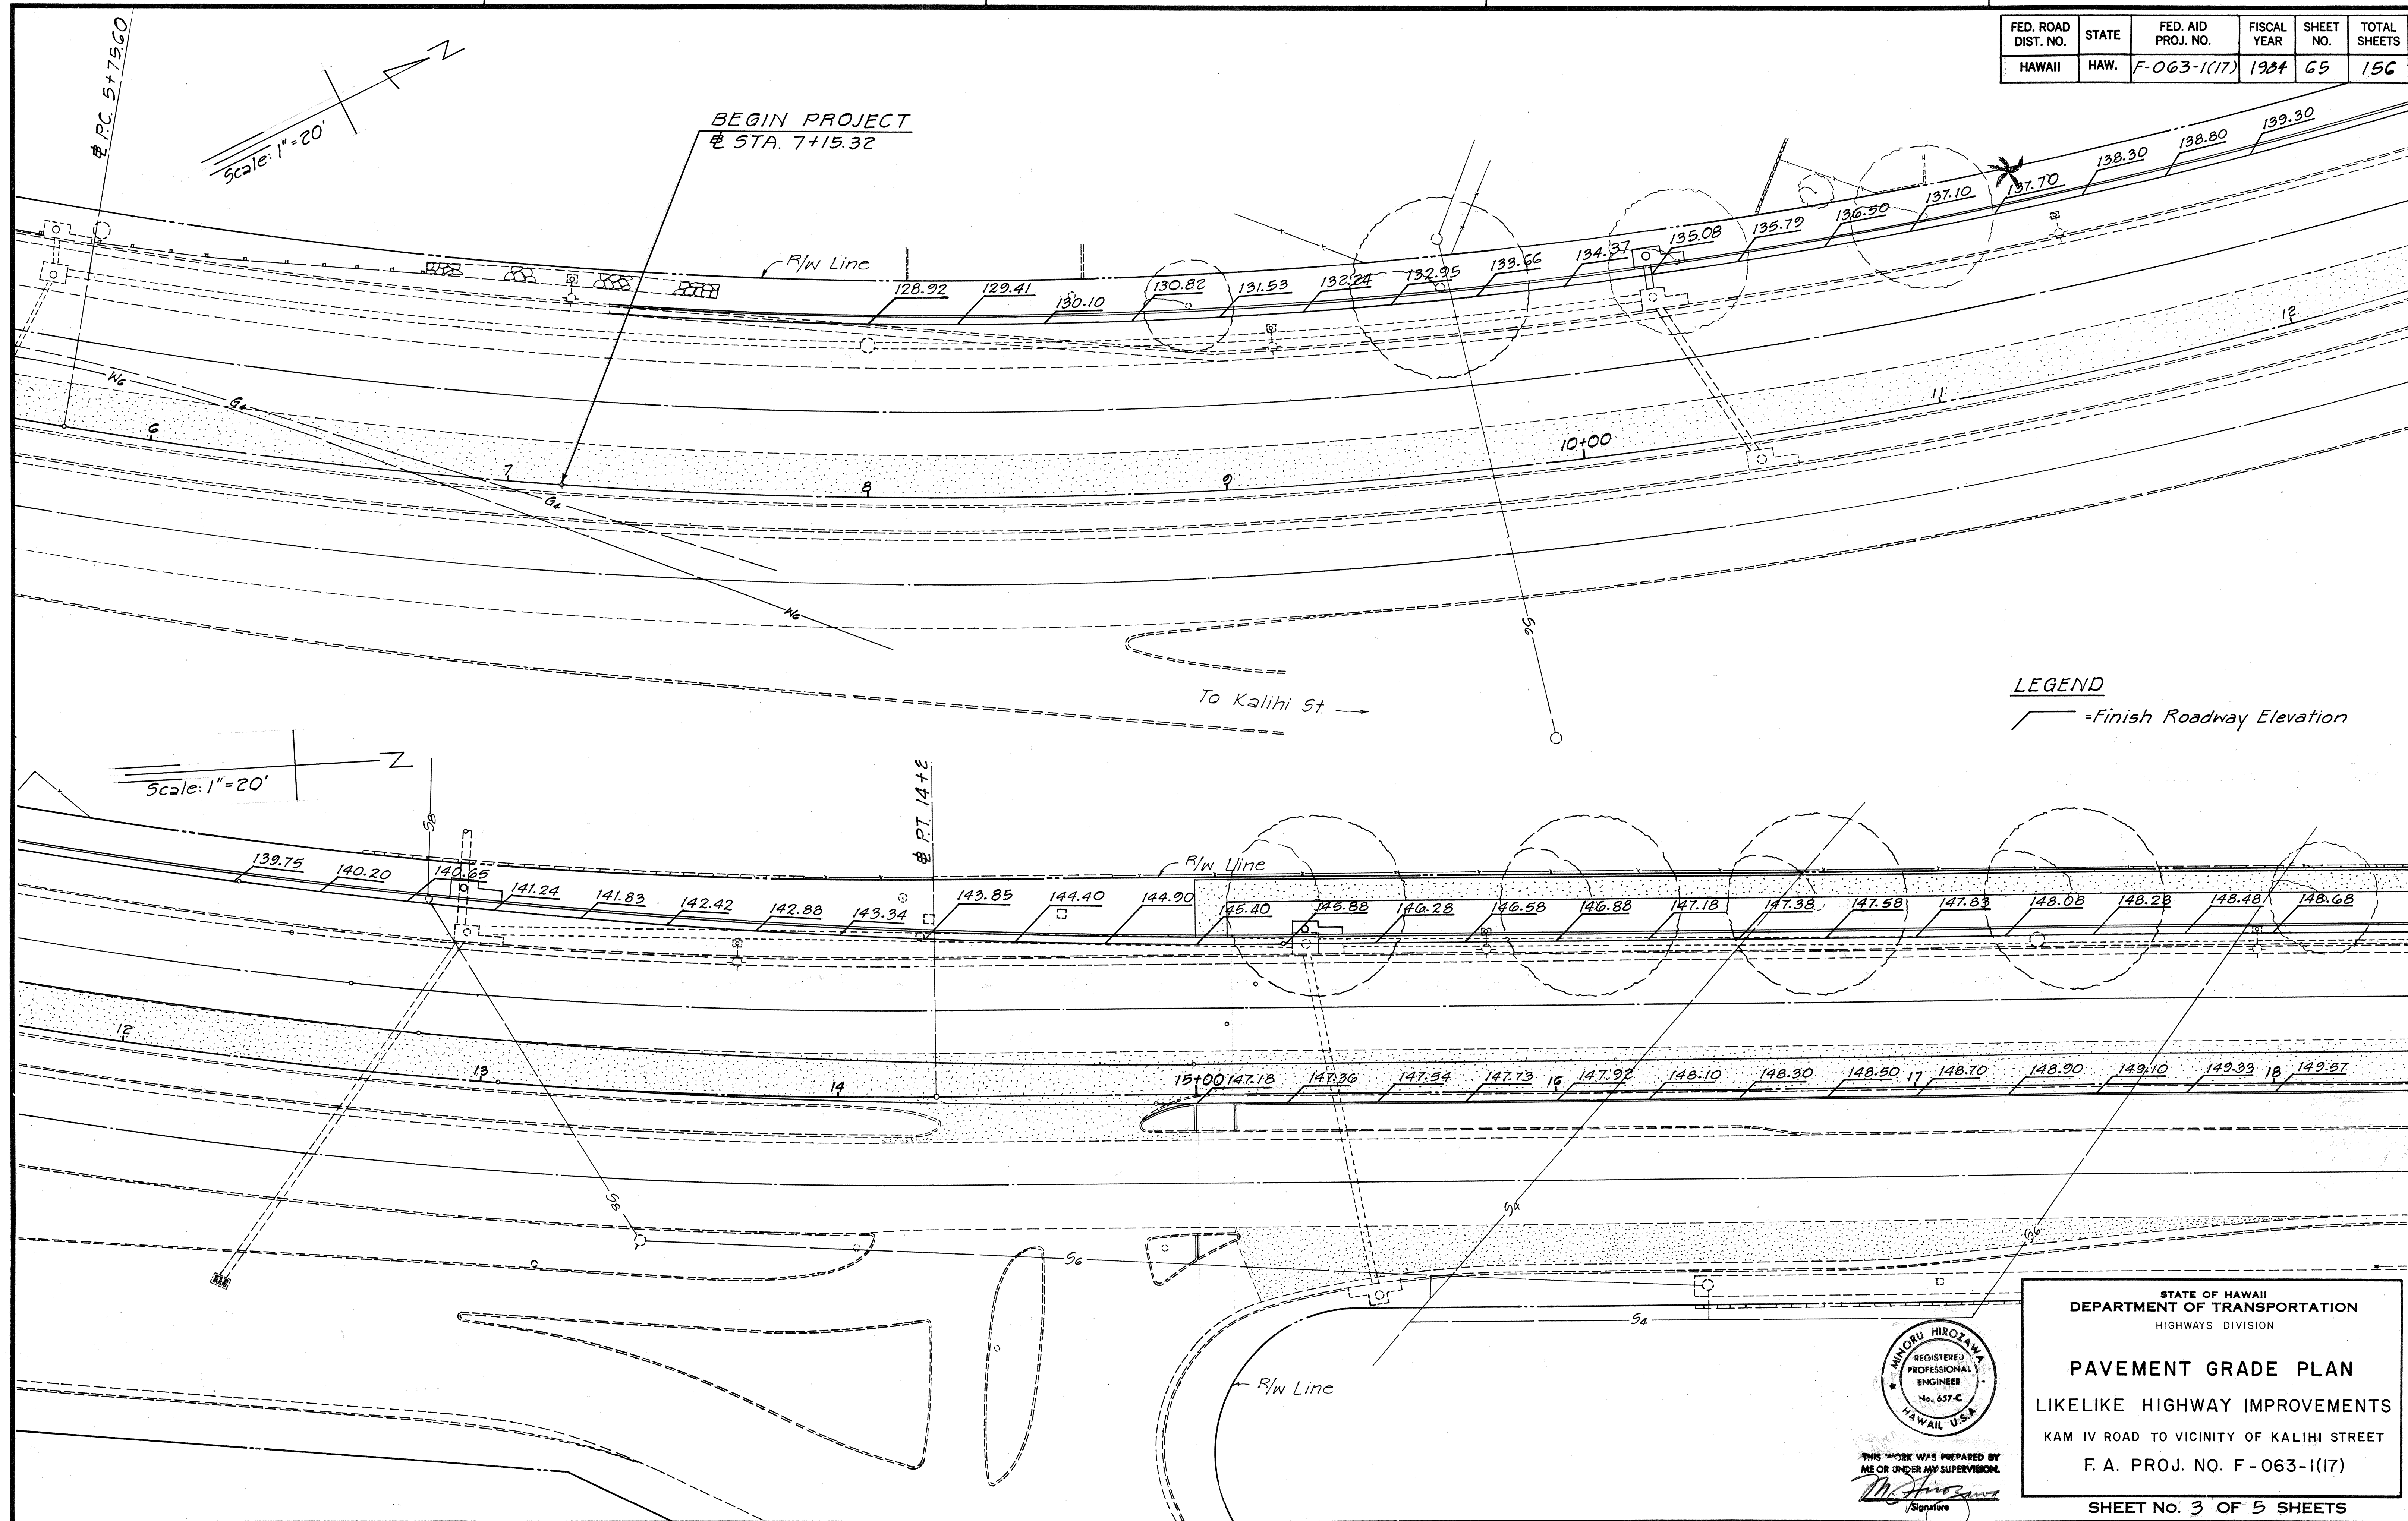

FED. ROAD DIST. NO.	STATE	FED. AID PROJ. NO.	FISCAL YEAR	SHEET NO.	TOTAL SHEETS
HAWAII	HAW.	F-063-1(17)	1984	66	156

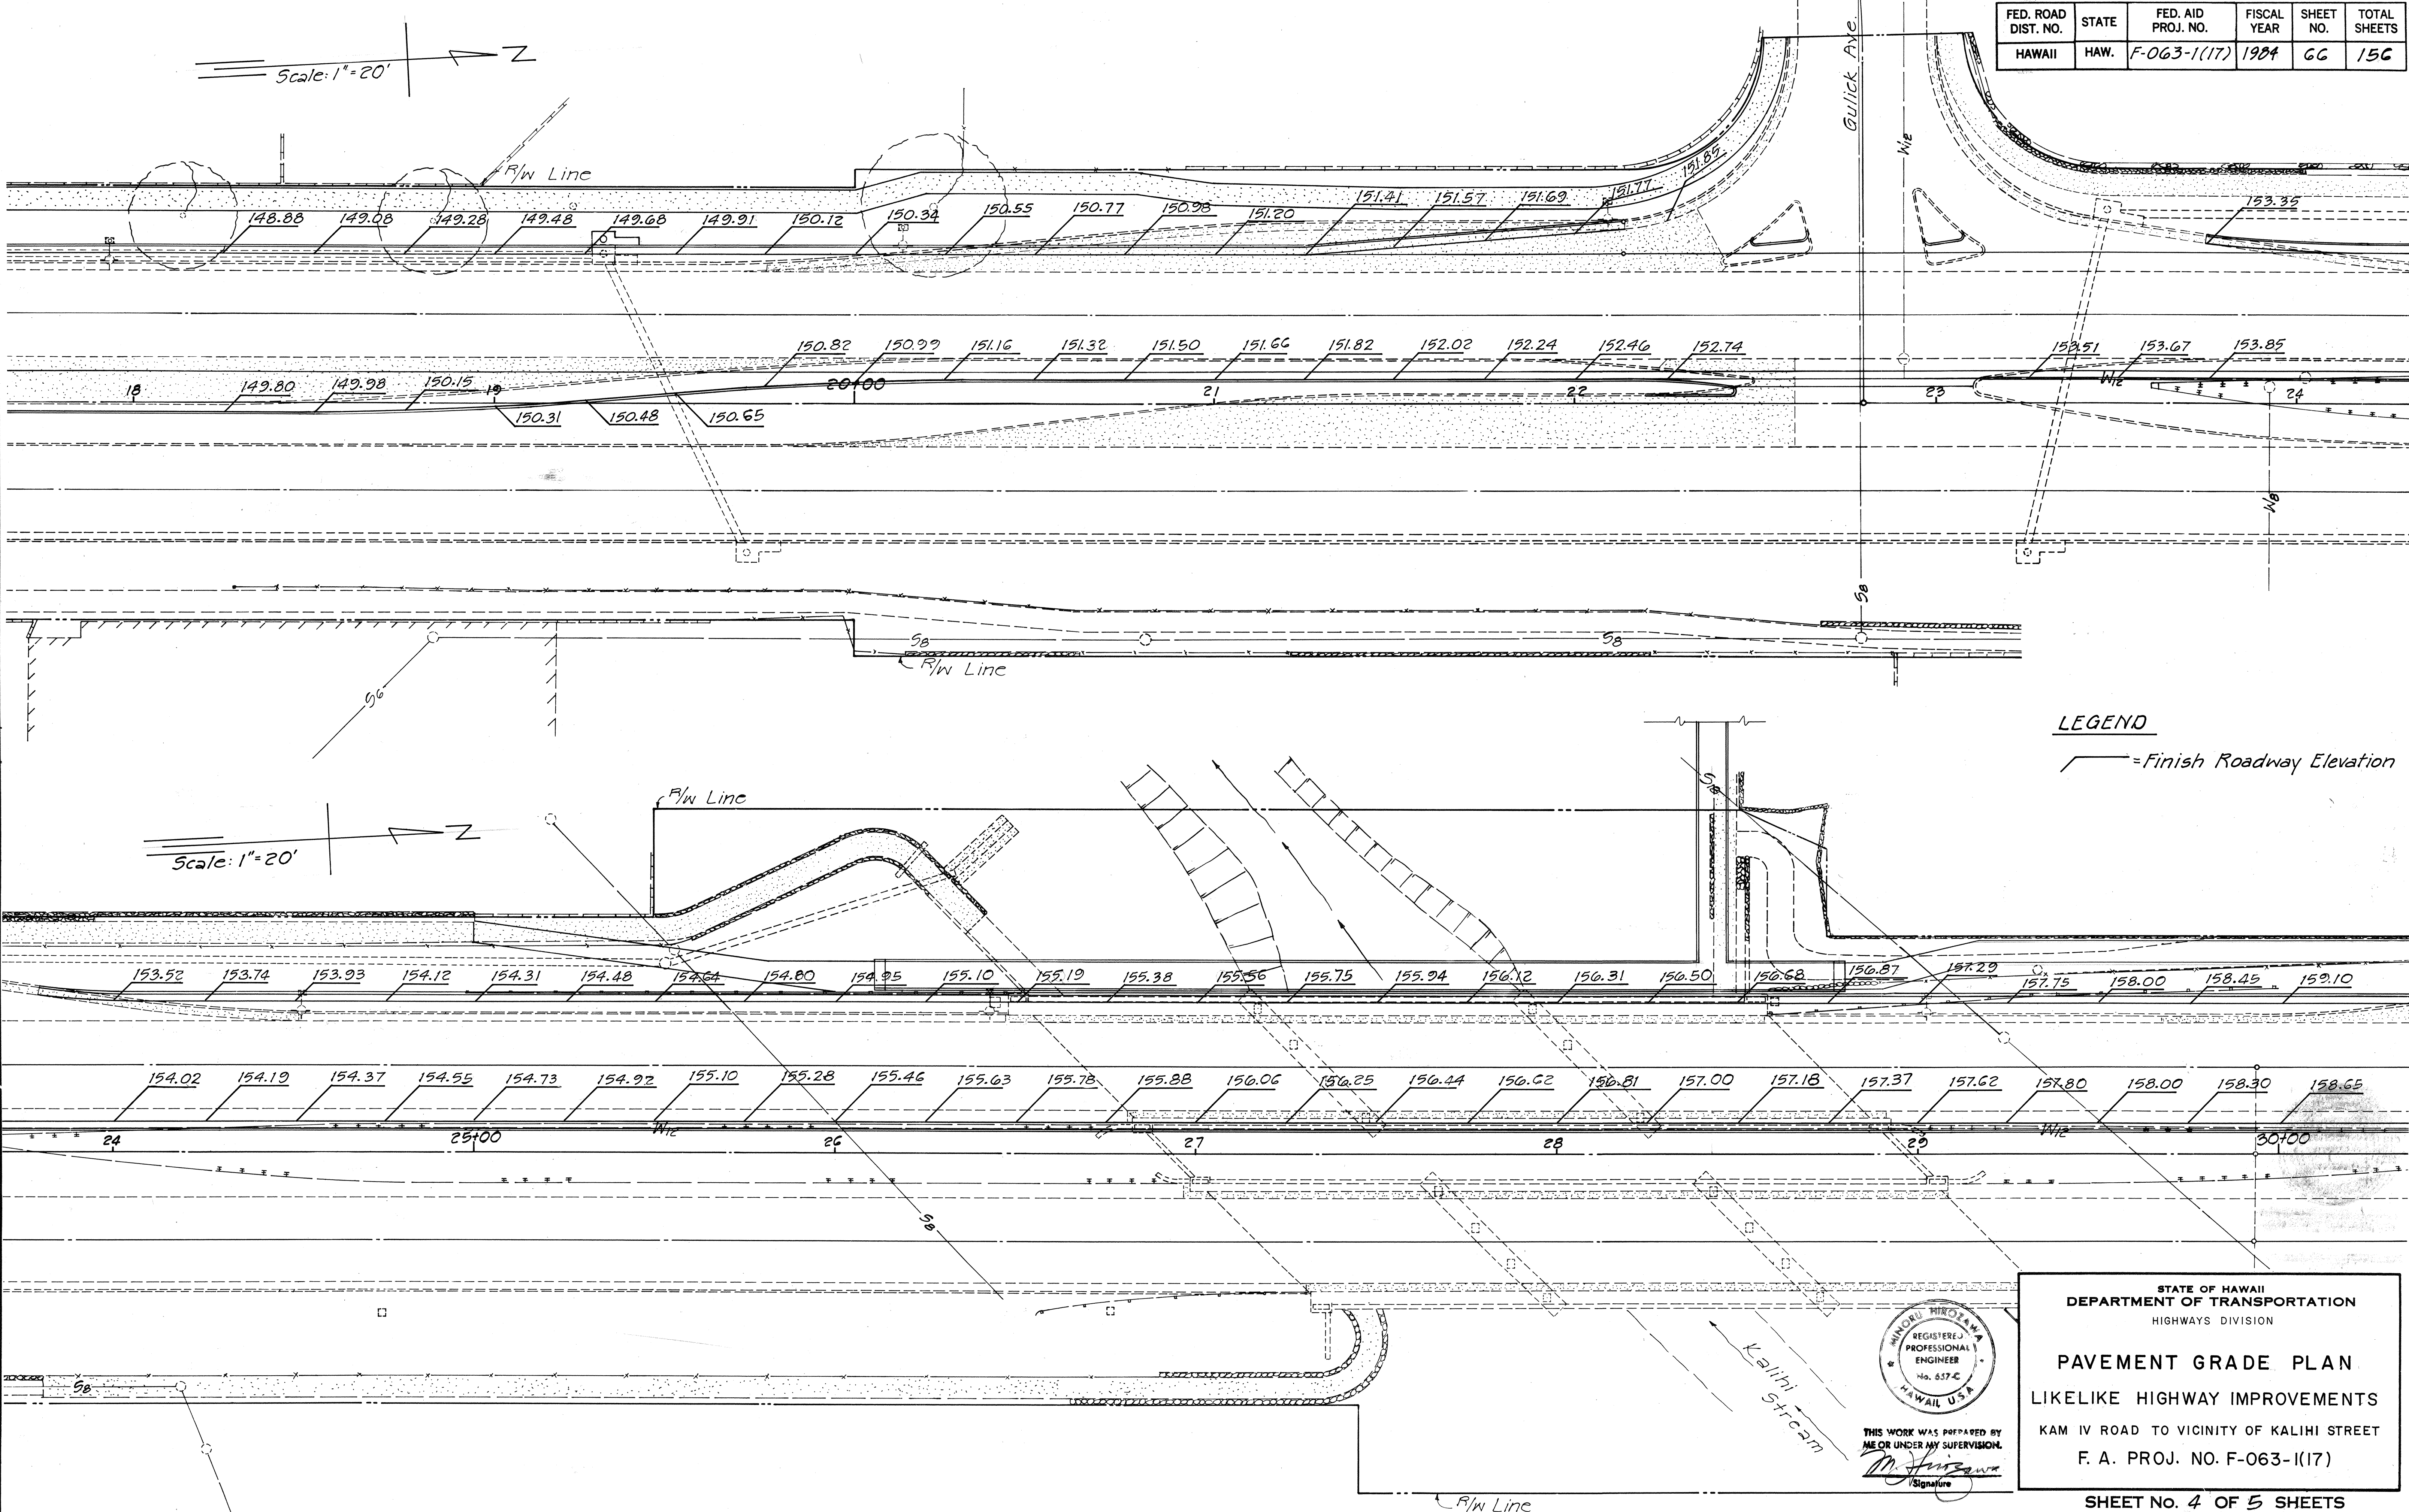


LEGEND
 — = Finish Roadway Elevation

DATE	_____
SURVEY PLOTTED BY	_____
DRAWN BY	_____
DESIGNED BY	_____
NOTED BY	_____
CHECKED BY	_____
ORIGINAL PLAN	_____
NOTE BOOK	_____
QUANTITIES BY	_____
CHECKED BY	_____

STATE OF HAWAII
 DEPARTMENT OF TRANSPORTATION
 HIGHWAYS DIVISION
 REGISTERED PROFESSIONAL ENGINEER
 No. 657-C
 HAWAII, U.S.A.
 THIS WORK WAS PREPARED BY ME OR UNDER MY SUPERVISION.
 Signature: _____

PAVEMENT GRADE PLAN
 LIKELIKE HIGHWAY IMPROVEMENTS
 KAM IV ROAD TO VICINITY OF KALINI STREET
 F. A. PROJ. NO. F-063-1(17)
 SHEET NO. 4 OF 5 SHEETS

FED. ROAD DIST. NO.	STATE	FED. AID PROJ. NO.	FISCAL YEAR	SHEET NO.	TOTAL SHEETS
HAWAII	HAW.	F-063-1(17)	1984	67	156

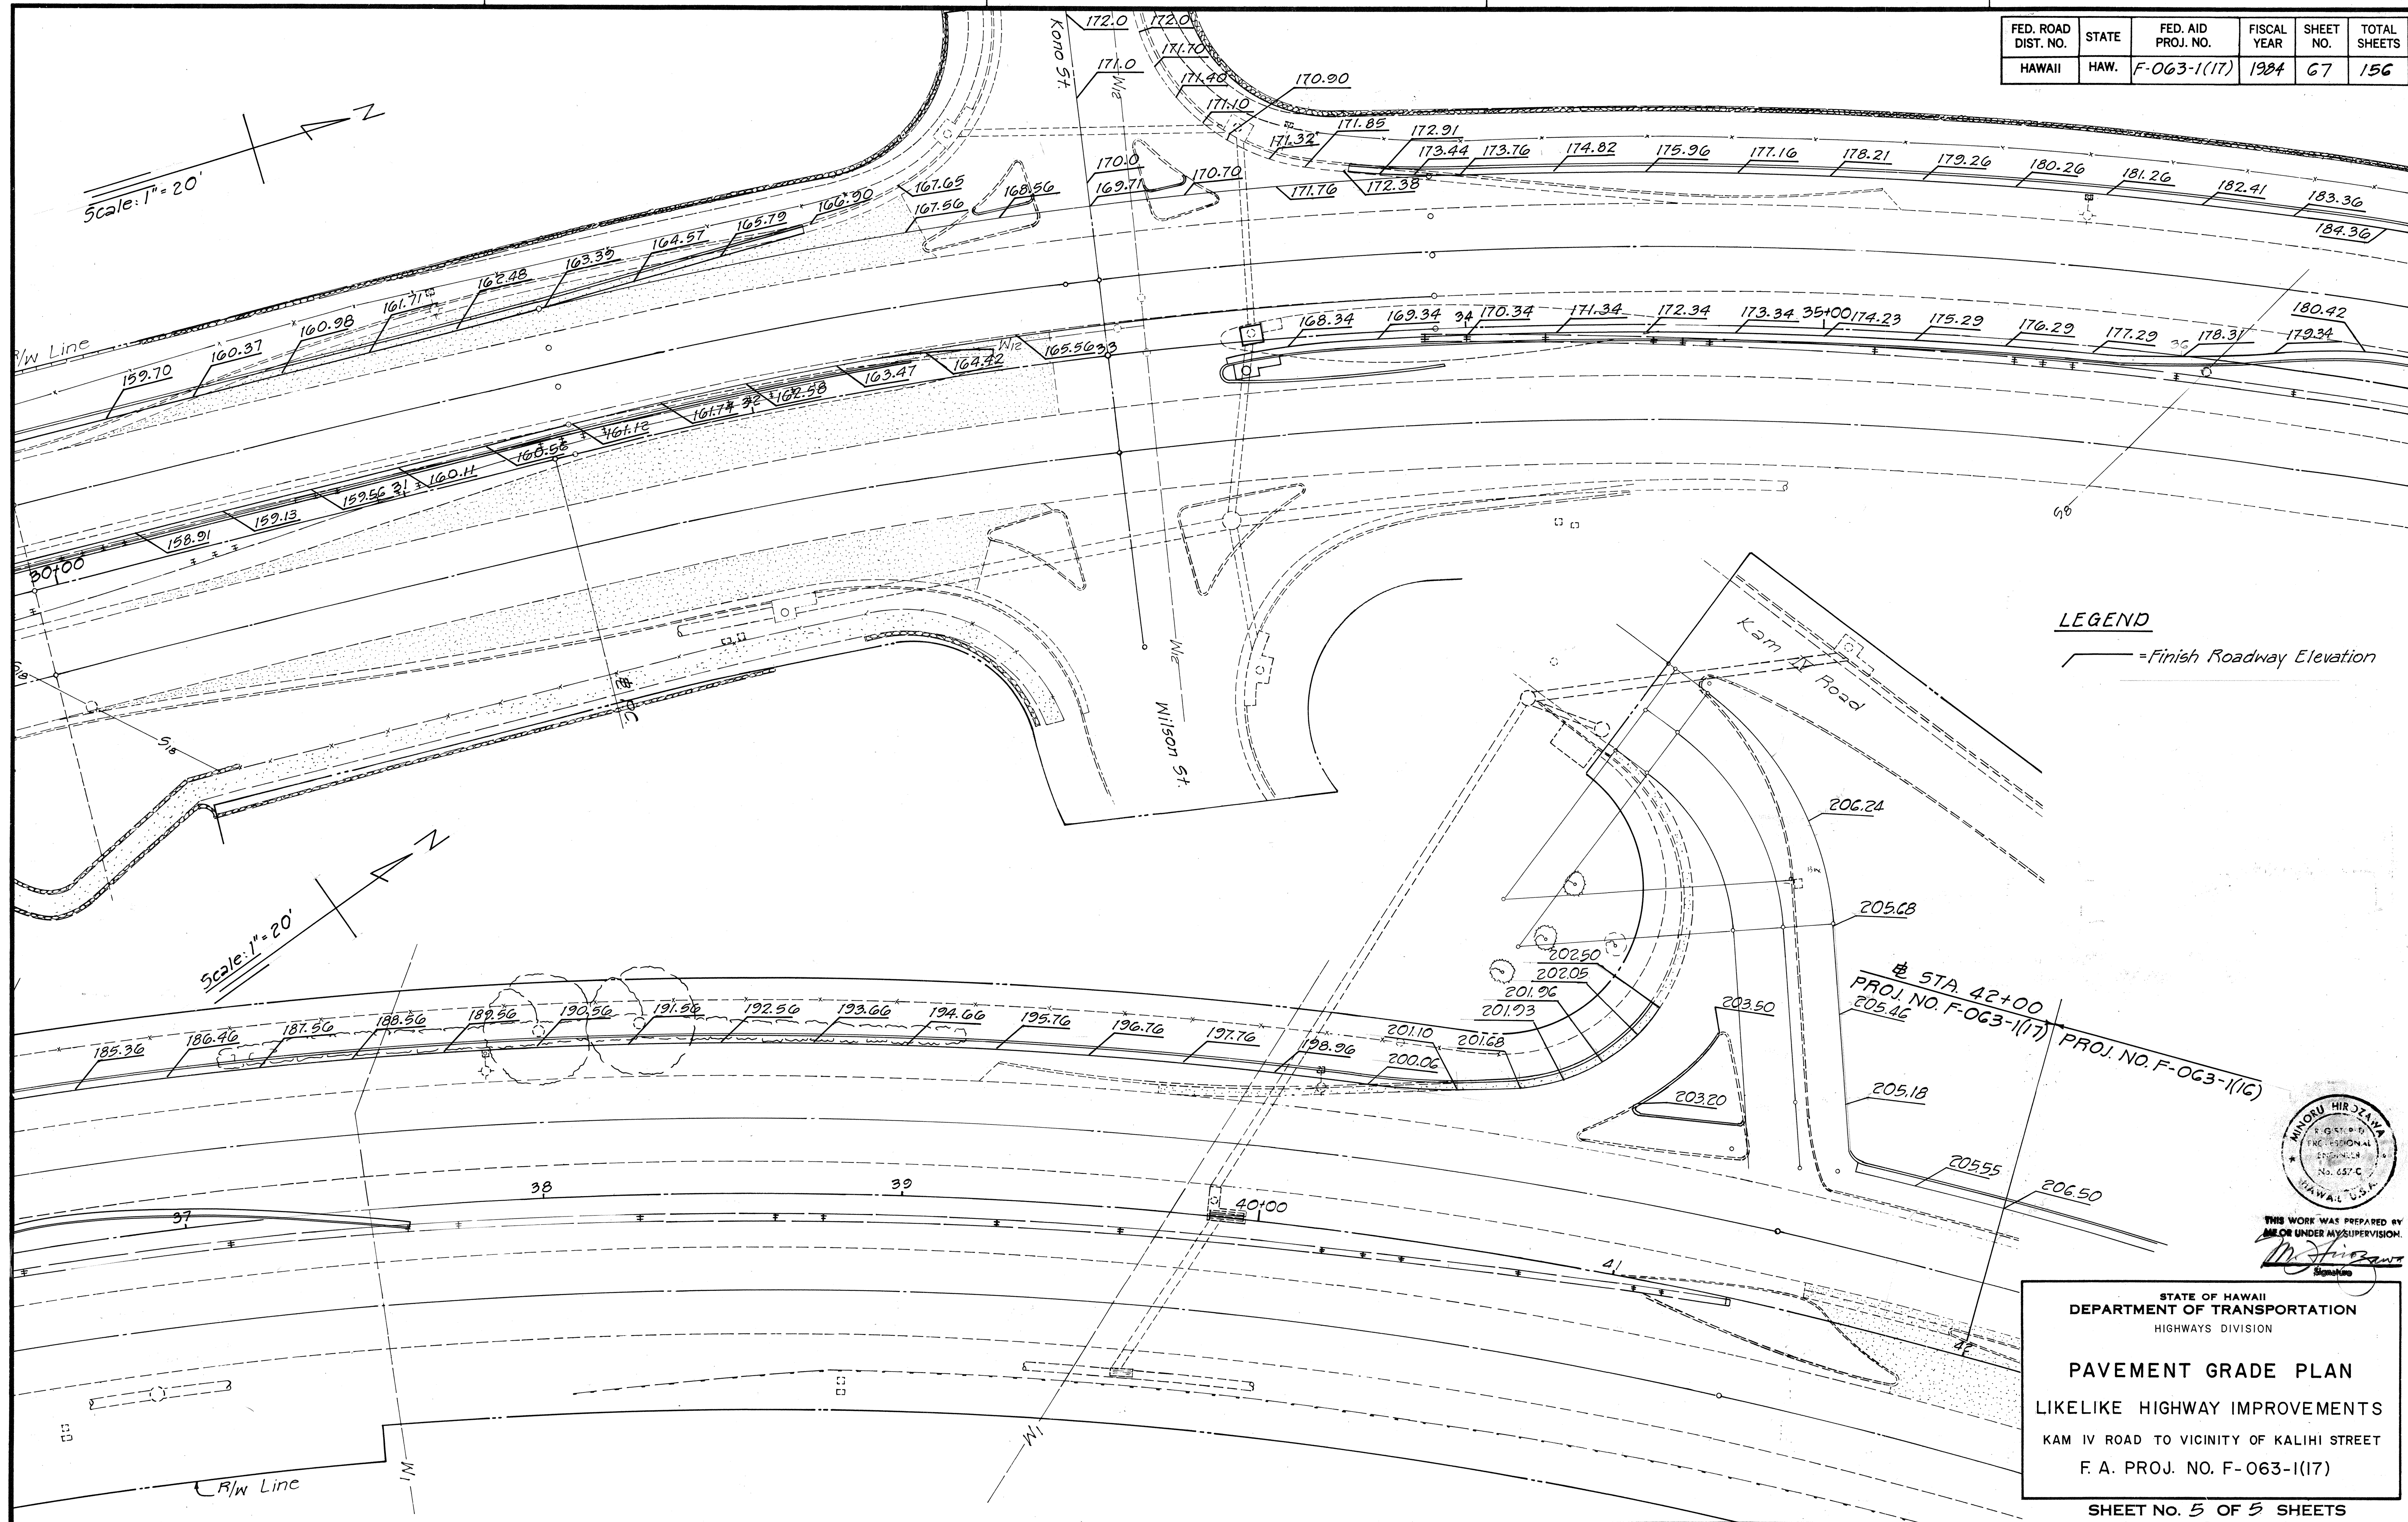

LEGEND

— = Finish Roadway Elevation



THIS WORK WAS PREPARED BY
ME OR UNDER MY SUPERVISION.
M. Hirose
Signature

STATE OF HAWAII
DEPARTMENT OF TRANSPORTATION
HIGHWAYS DIVISION

PAVEMENT GRADE PLAN
LIKELIKE HIGHWAY IMPROVEMENTS
KAM IV ROAD TO VICINITY OF KALIHU STREET
F. A. PROJ. NO. F-063-1(17)

SHEET No. 5 OF 5 SHEETS

ORIGINAL PLAN	SURVEY PLOTTED BY	DATE
NOTE BOOK	DRAWN BY	" "
QUANTITIES BY	DESIGNED BY	" "
CHECKED BY	NOTED BY	" "