



| FED. ROAD DIST. NO. | STATE | FED. AID PROJ. NO. | FISCAL YEAR | SHEET NO. | TOTAL SHEETS |
|---------------------|-------|--------------------|-------------|-----------|--------------|
| HAWAII              | HAW.  | F-063-1(17)        | 1984        | 75        | 156          |

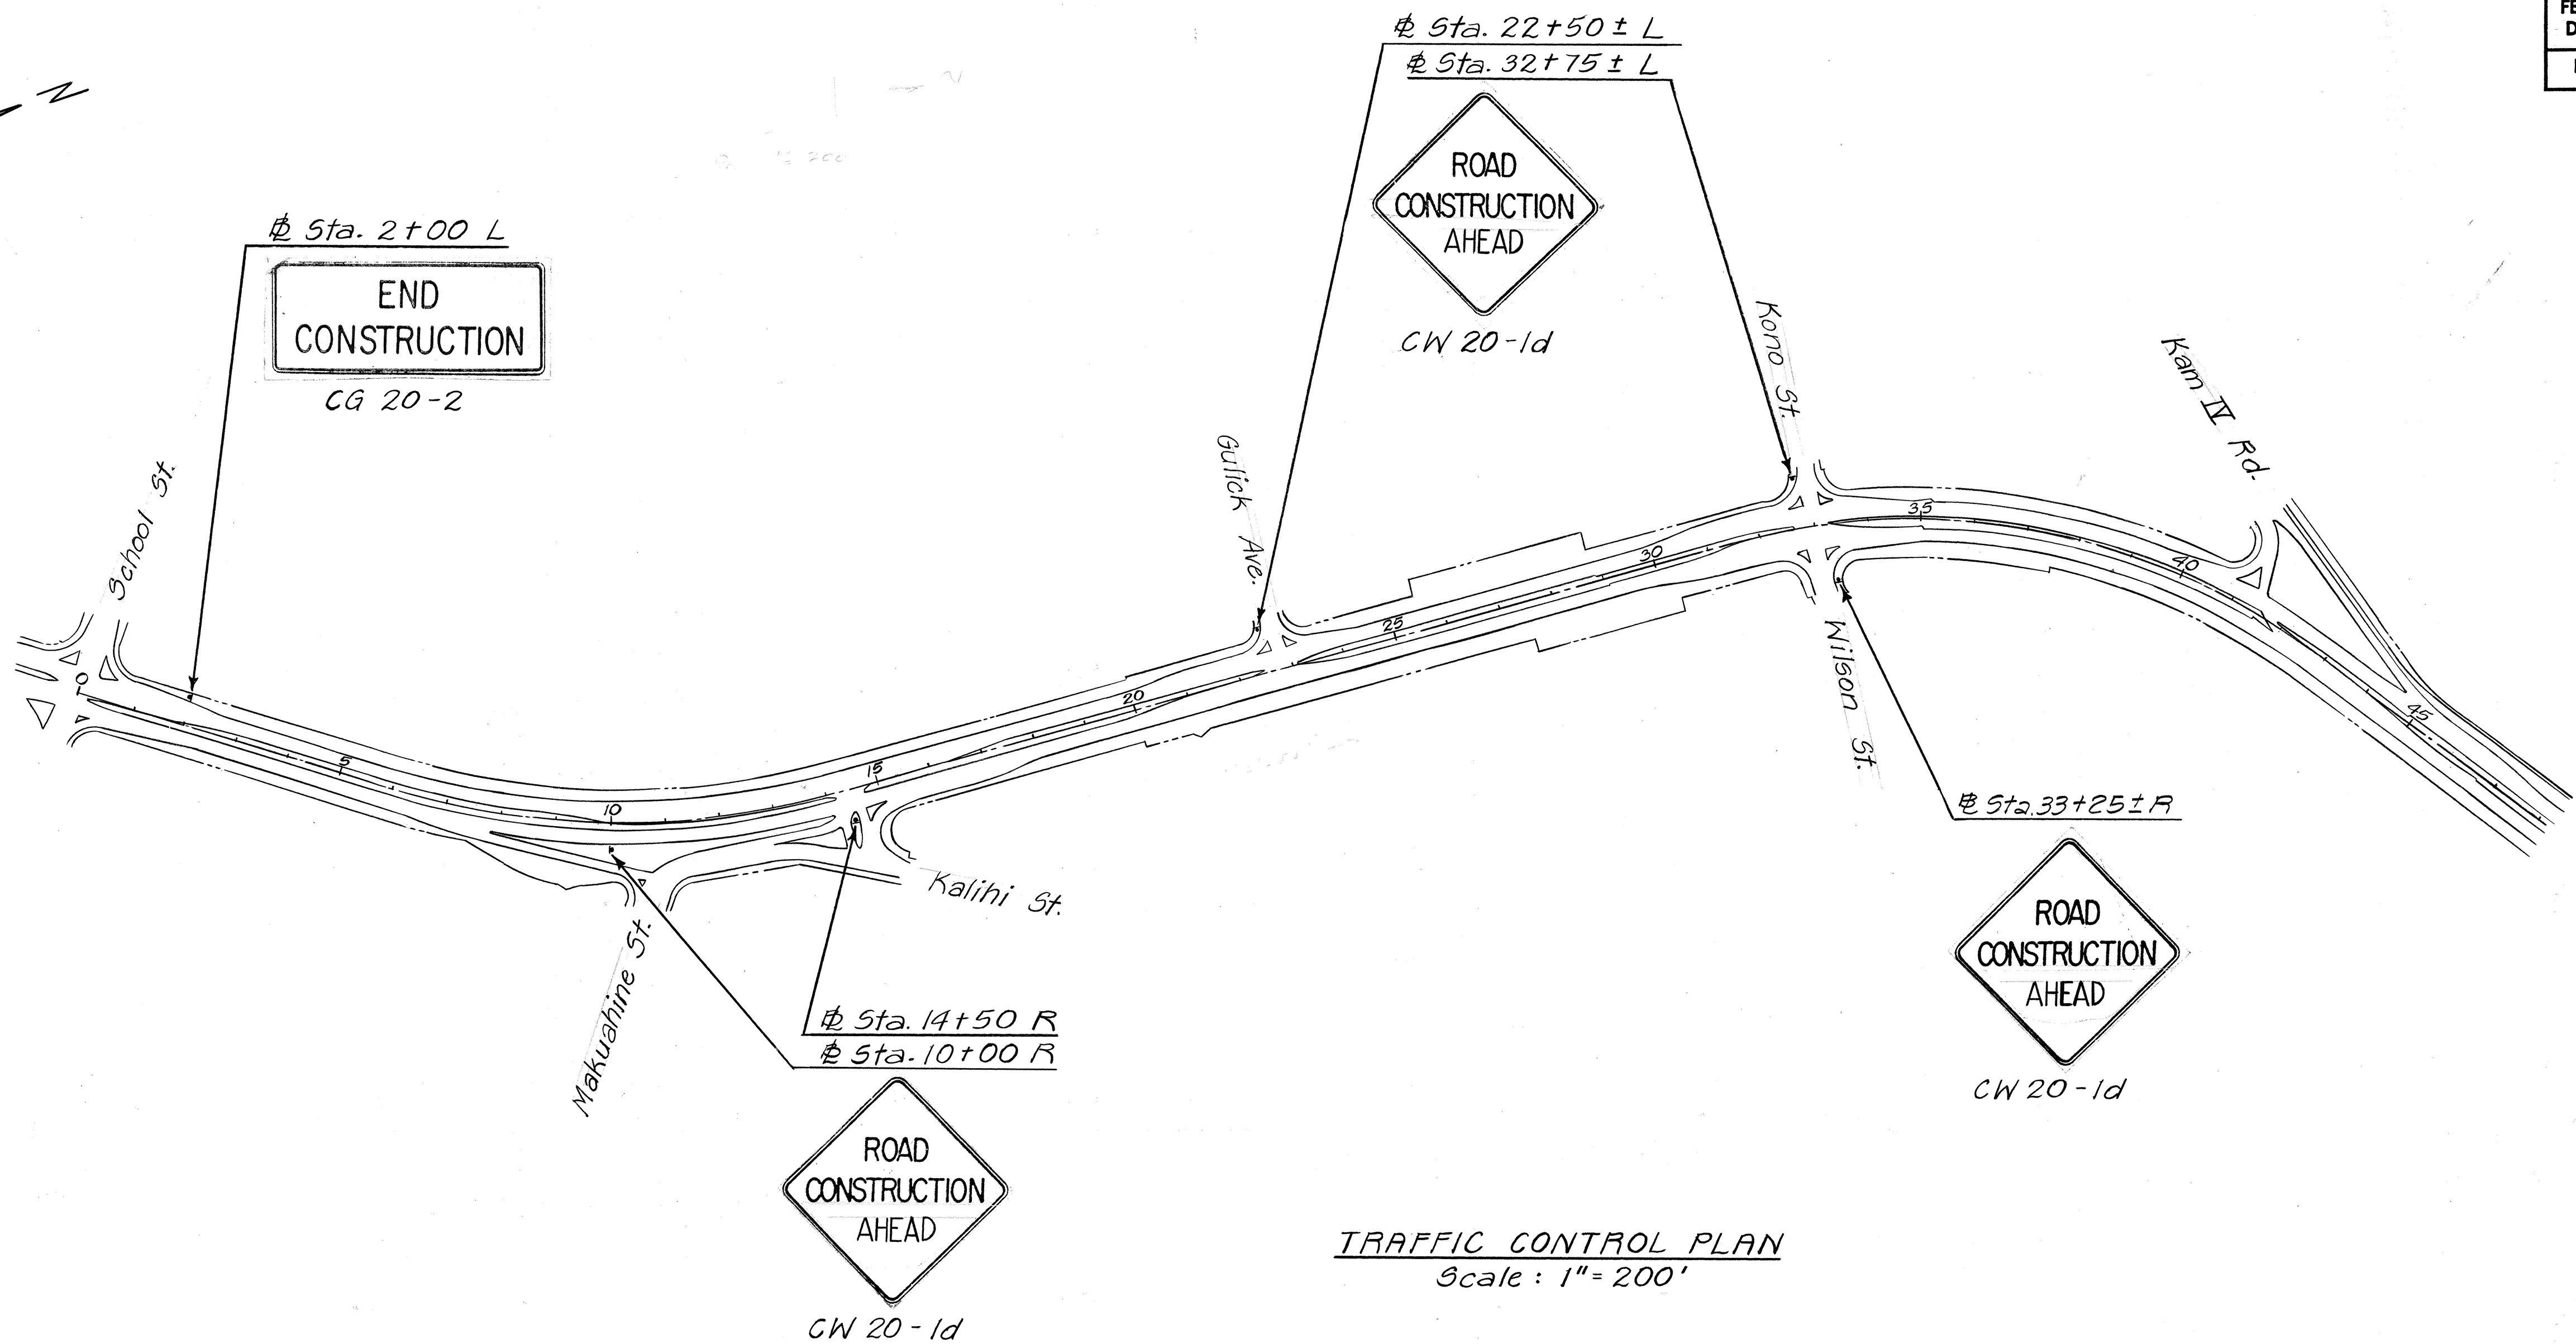

GENERAL NOTES FOR TRAFFIC CONTROL PLAN

1. The permittee shall make minor adjustments at intersections, driveways, bridges, structures, etc., to fit field conditions.
2. Cones or delineators shall be extended to a point where they are visible to oncoming traffic.
3. Traffic control devices shall be installed such that the sign or device farthest from the work area shall be placed first. The others shall then be placed progressively toward the work area.
4. Regulatory and warning signs within the construction zone that are in conflict with the traffic control plans shall be removed or covered. All signs shall be restored upon completion of the work.
5. Flaggers and/or police officers shall be in sight of each other or in direct communication at all times.
6. When required by the issuing office, the permittee shall install a flashing arrow signal as shown on the Traffic Control Plans.
7. Sign spacings, taper lengths and spacings of cones or delineators shall be as shown on the Traffic Control Plans.
8. All traffic lanes shall be a minimum of 10 feet wide.
9. All construction warning signs shall be promptly removed or covered whenever the message is not applicable or not in use.
10. At the end of each day's work or as soon as the work is completed, the permittee shall remove all traffic control devices no longer needed to permit free and safe passage of public traffic. Removal shall be in the reverse order of installation.
11. Replace permanent pavement markings and traffic signs upon completion of each phase of work.

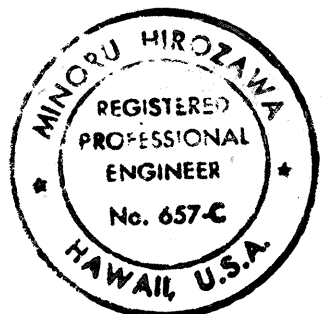

THIS WORK WAS PREPARED BY  
ME OR UNDER MY SUPERVISION.  
*M. Hirozawa*  
Engineer

STATE OF HAWAII  
DEPARTMENT OF TRANSPORTATION  
HIGHWAYS DIVISION

TRAFFIC CONTROL PLAN  
LIKELIKE HIGHWAY IMPROVEMENTS  
KAM IV ROAD TO VICINITY OF KALIHI STREET  
F. A. PROJ. NO. F-063-1(17)

SHEET No. / OF / SHEETS  
75