


NOTE: Remove existing pavement striping and markers as required or as directed by the Engineer

FED. ROAD DIST. NO.	STATE	FED. AID PROJ. NO.	FISCAL YEAR	SHEET NO.	TOTAL SHEETS
HAWAII	HAW.	F-063-1 (16)	1984	34	156

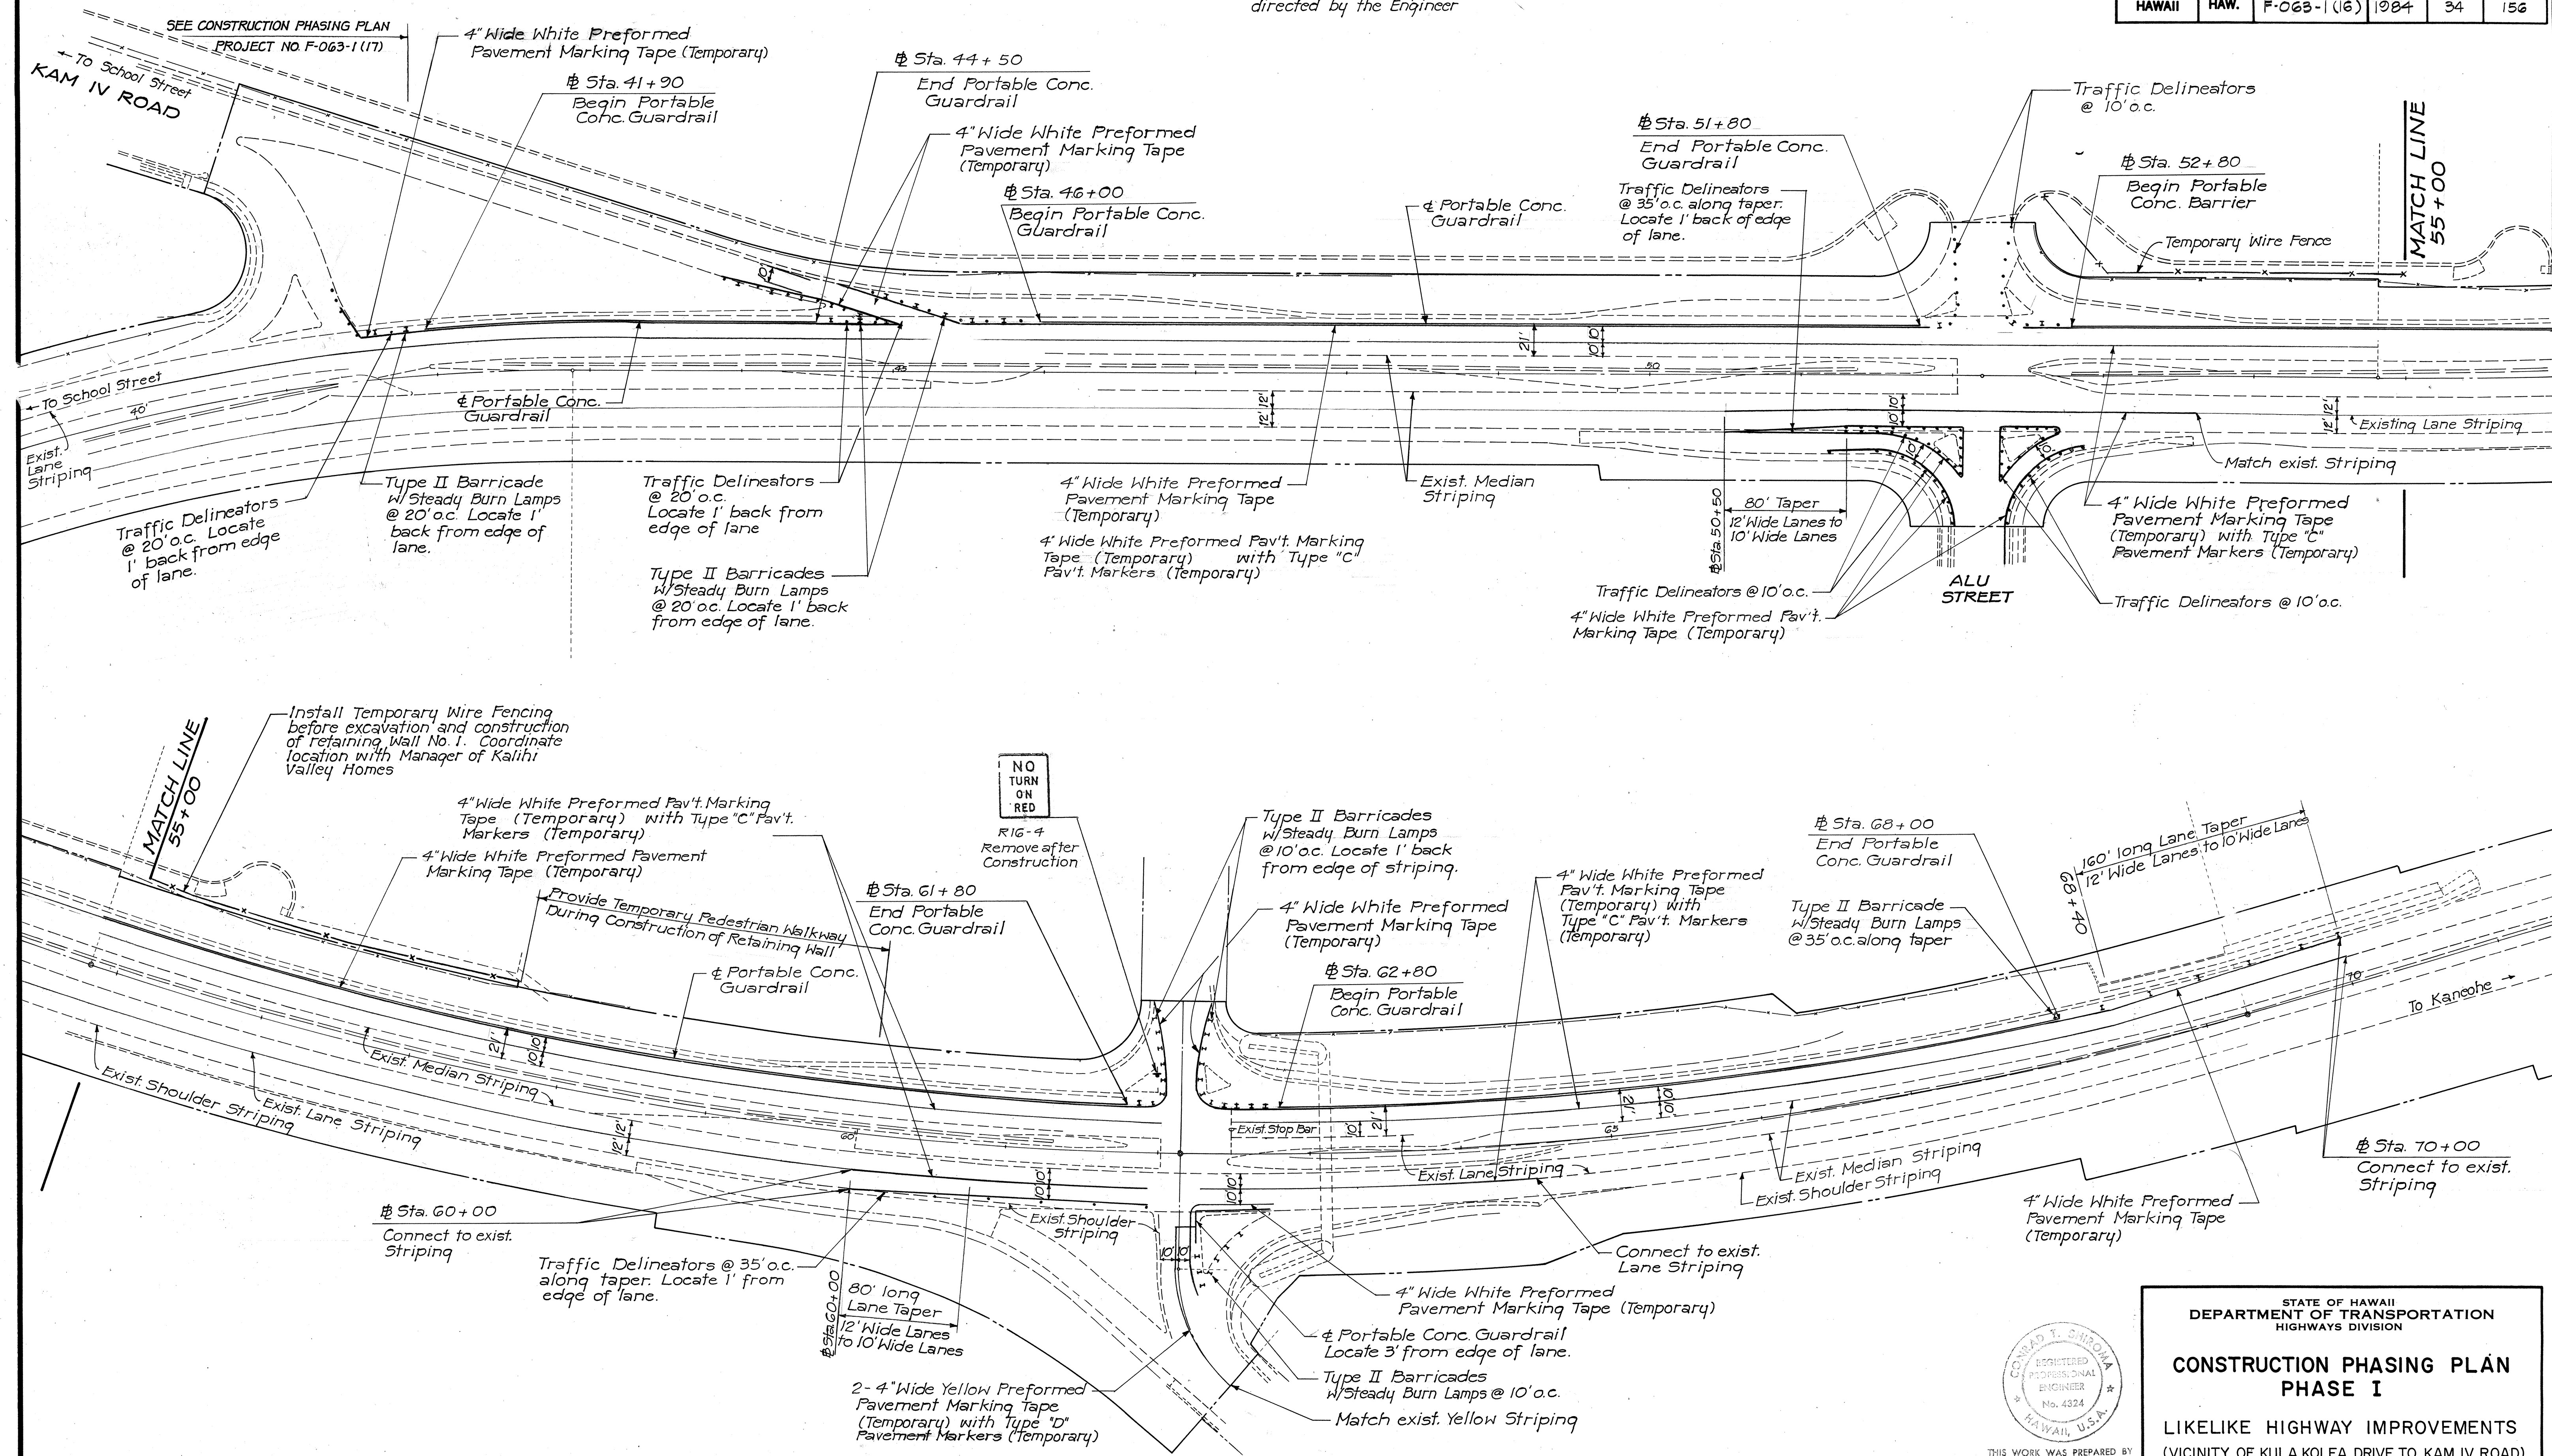

DETOUR & LANE CLOSING PLAN - PHASE I

CONRAD T. SHIROMA
REGISTERED PROFESSIONAL ENGINEER
No. 4324
HAWAII, U.S.A.

THIS WORK WAS PREPARED BY ME OR UNDER MY SUPERVISION.
Conrad T. Shiroma
Signature

STATE OF HAWAII
DEPARTMENT OF TRANSPORTATION
HIGHWAYS DIVISION


**CONSTRUCTION PHASING PLAN
PHASE I**

LIKELIKE HIGHWAY IMPROVEMENTS
(VICINITY OF KULA KOLEA DRIVE TO KAM IV ROAD)

PROJECT NO. F-063-1 (16)

DATE	_____
SURVEY PLOTTED BY	_____
DRAWN BY	_____
TRACED BY	_____
DESIGNED BY	_____
QUANTITIES BY	_____
CHECKED BY	_____
ORIGINAL PLAN	_____
NOTE BOOK	_____
No.	_____

FED. ROAD DIST. NO.	STATE	FED. AID PROJ. NO.	FISCAL YEAR	SHEET NO.	TOTAL SHEETS
HAWAII	HAW.	F-063-1(16)	1984	35	156

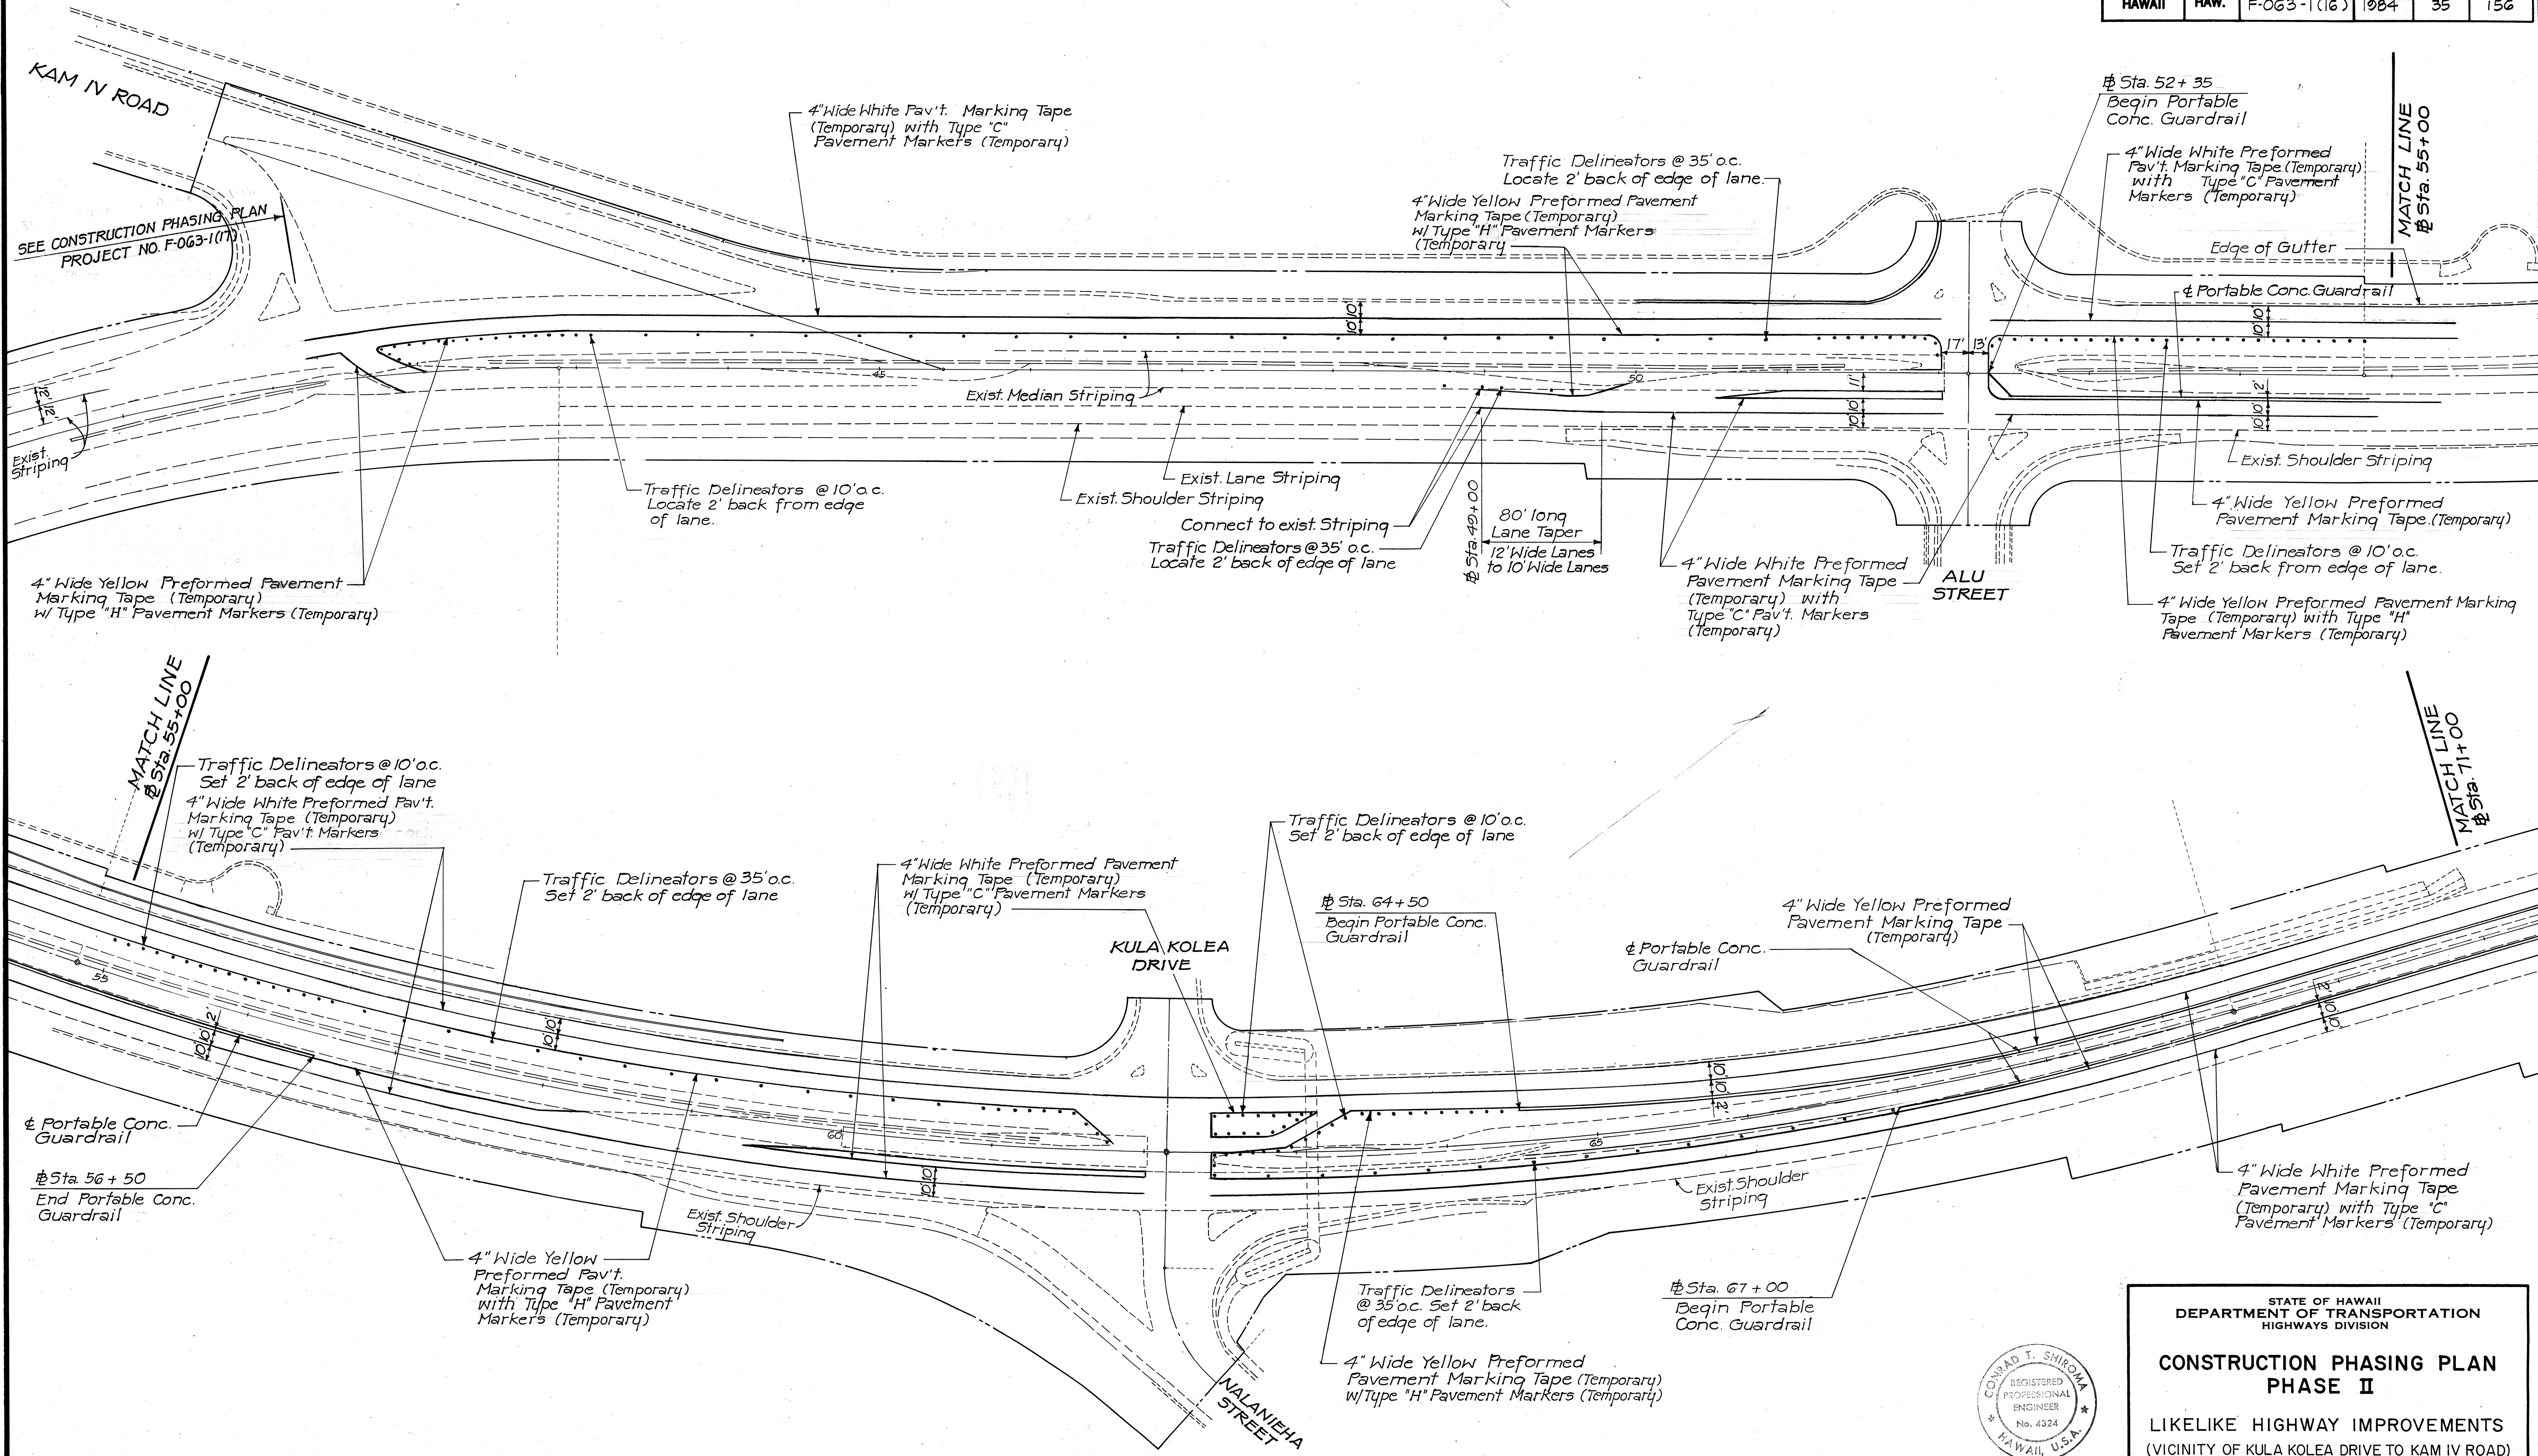

DATE	
SURVEY PLOTTED BY	
PLAN	
DRAWN BY	
TRACED BY	
DESIGNED BY	
QUANTITIES BY	
CHECKED BY	
NO.	

DETOUR & LANE CLOSING PLAN - PHASE II

CONRAD T. SHIROMA
REGISTERED PROFESSIONAL ENGINEER
No. 4324
HAWAII, U.S.A.

THIS WORK WAS PREPARED BY ME OR UNDER MY SUPERVISION.
Conrad T. Shiroma
Signature


STATE OF HAWAII
DEPARTMENT OF TRANSPORTATION
HIGHWAYS DIVISION

**CONSTRUCTION PHASING PLAN
PHASE II**

LIKELIKE HIGHWAY IMPROVEMENTS
(VICINITY OF KULA KOLEA DRIVE TO KAM IV ROAD)
PROJECT NO. F-063-1 (16)


SHEET NO. 3 OF 6 SHEETS

FED. ROAD DIST. NO.	STATE	FED. AID PROJ. NO.	FISCAL YEAR	SHEET NO.	TOTAL SHEETS
HAWAII	HAW.	F-063-1 (16)	1984	36	156

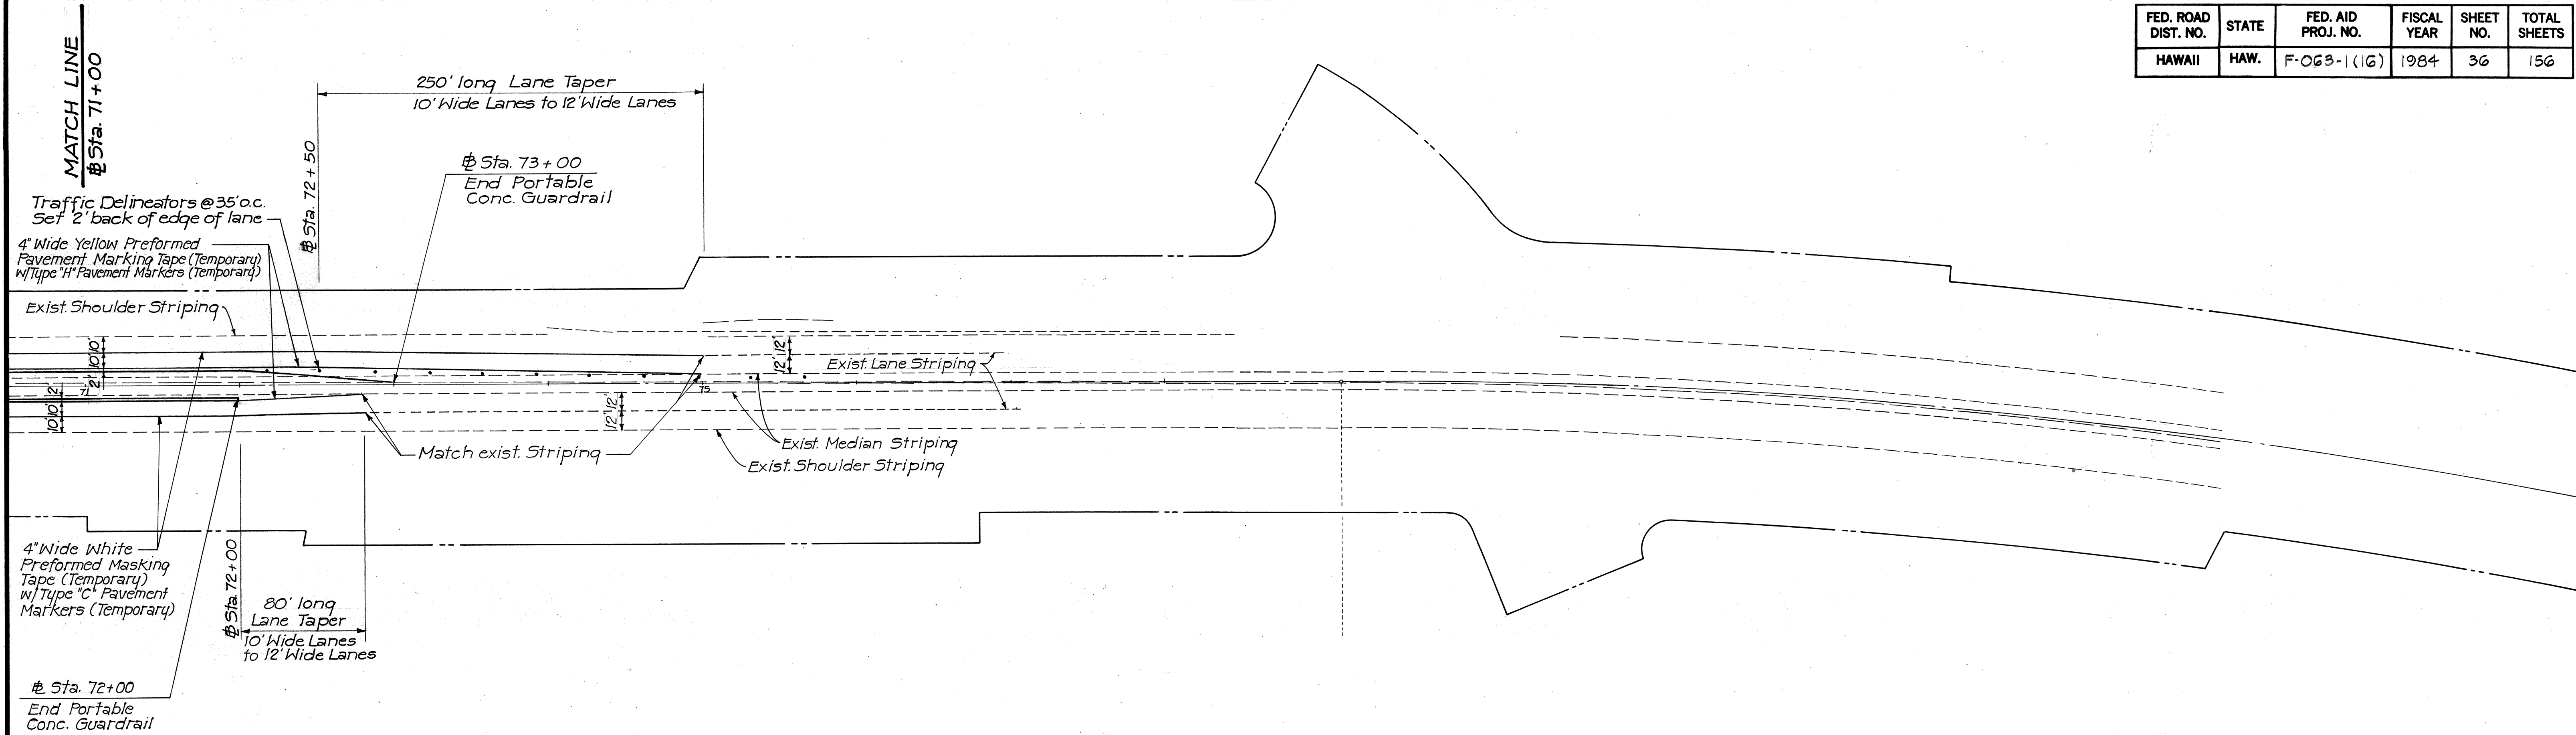

DETOUR & LANE CLOSING PLAN - PHASE II

ORIGINAL PLAN	SURVEY PLOTTED BY	DATE
NOTE BOOK	DRAWN BY	
	TRACED BY	
	DESIGNED BY	
	QUANTITIES BY	
	CHECKED BY	

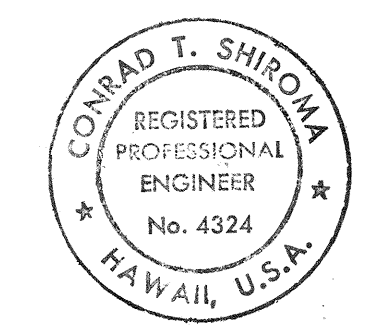

THIS WORK WAS PREPARED BY
ME OR UNDER MY SUPERVISION.
Conrad T. Shiroma
Signature

STATE OF HAWAII
DEPARTMENT OF TRANSPORTATION
HIGHWAYS DIVISION

**CONSTRUCTION PHASING PLAN
PHASE II**

LIKELIKE HIGHWAY IMPROVEMENTS
(VICINITY OF KULA KOLEA DRIVE TO KAM IV ROAD)
PROJECT NO. F-063-1 (16)