




PLAN	DATE	BY	DATE
SURVEYED			
PLOTTED			
NOTE BOOK			
NO.			

PROFILE	DATE	BY	DATE
SURVEYED			
PLOTTED			
NOTE BOOK			
NO.			

Δ	13°15'12"
$\Delta/2$	6°37'36"
R	1250.00
C	288.50
T	145.22
L	282.14

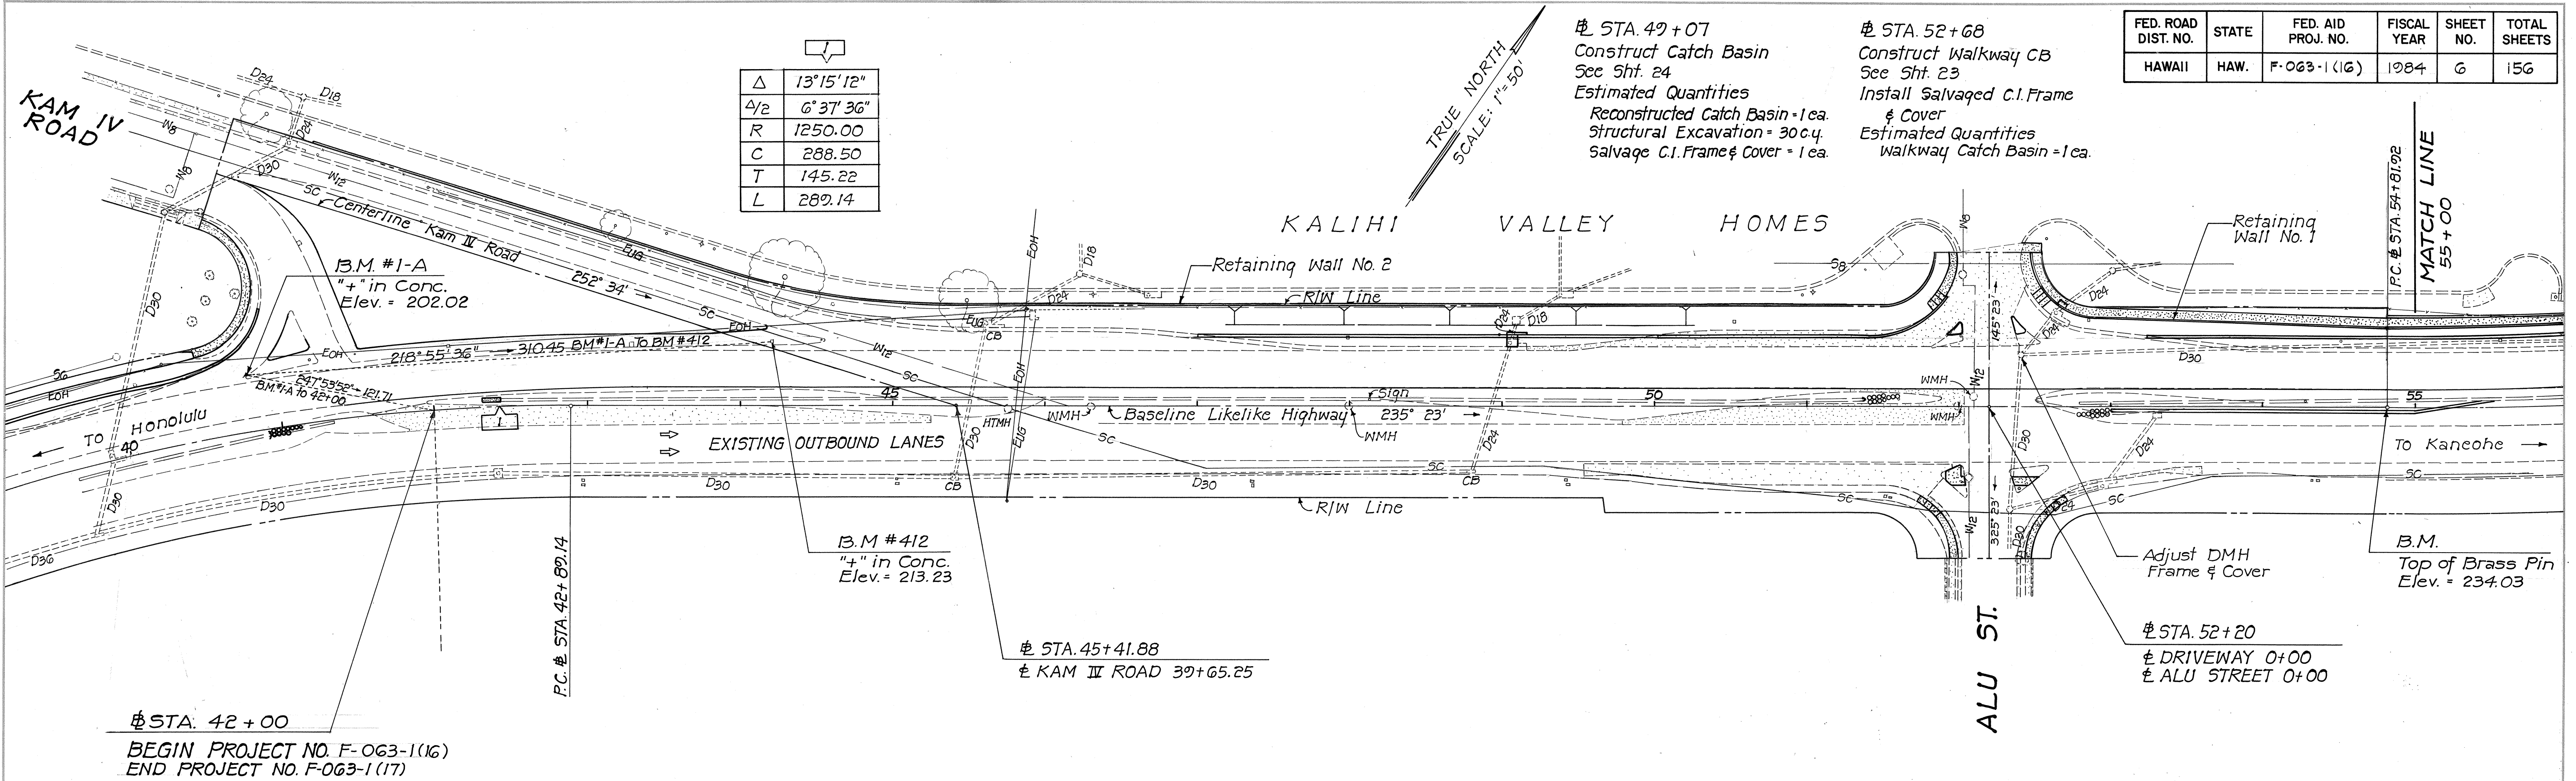

FED. ROAD DIST. NO.	STATE	FED. AID PROJ. NO.	FISCAL YEAR	SHEET NO.	TOTAL SHEETS
HAWAII	HAW.	F-063-1(16)	1984	6	156

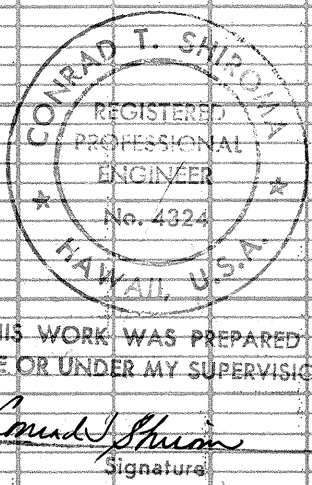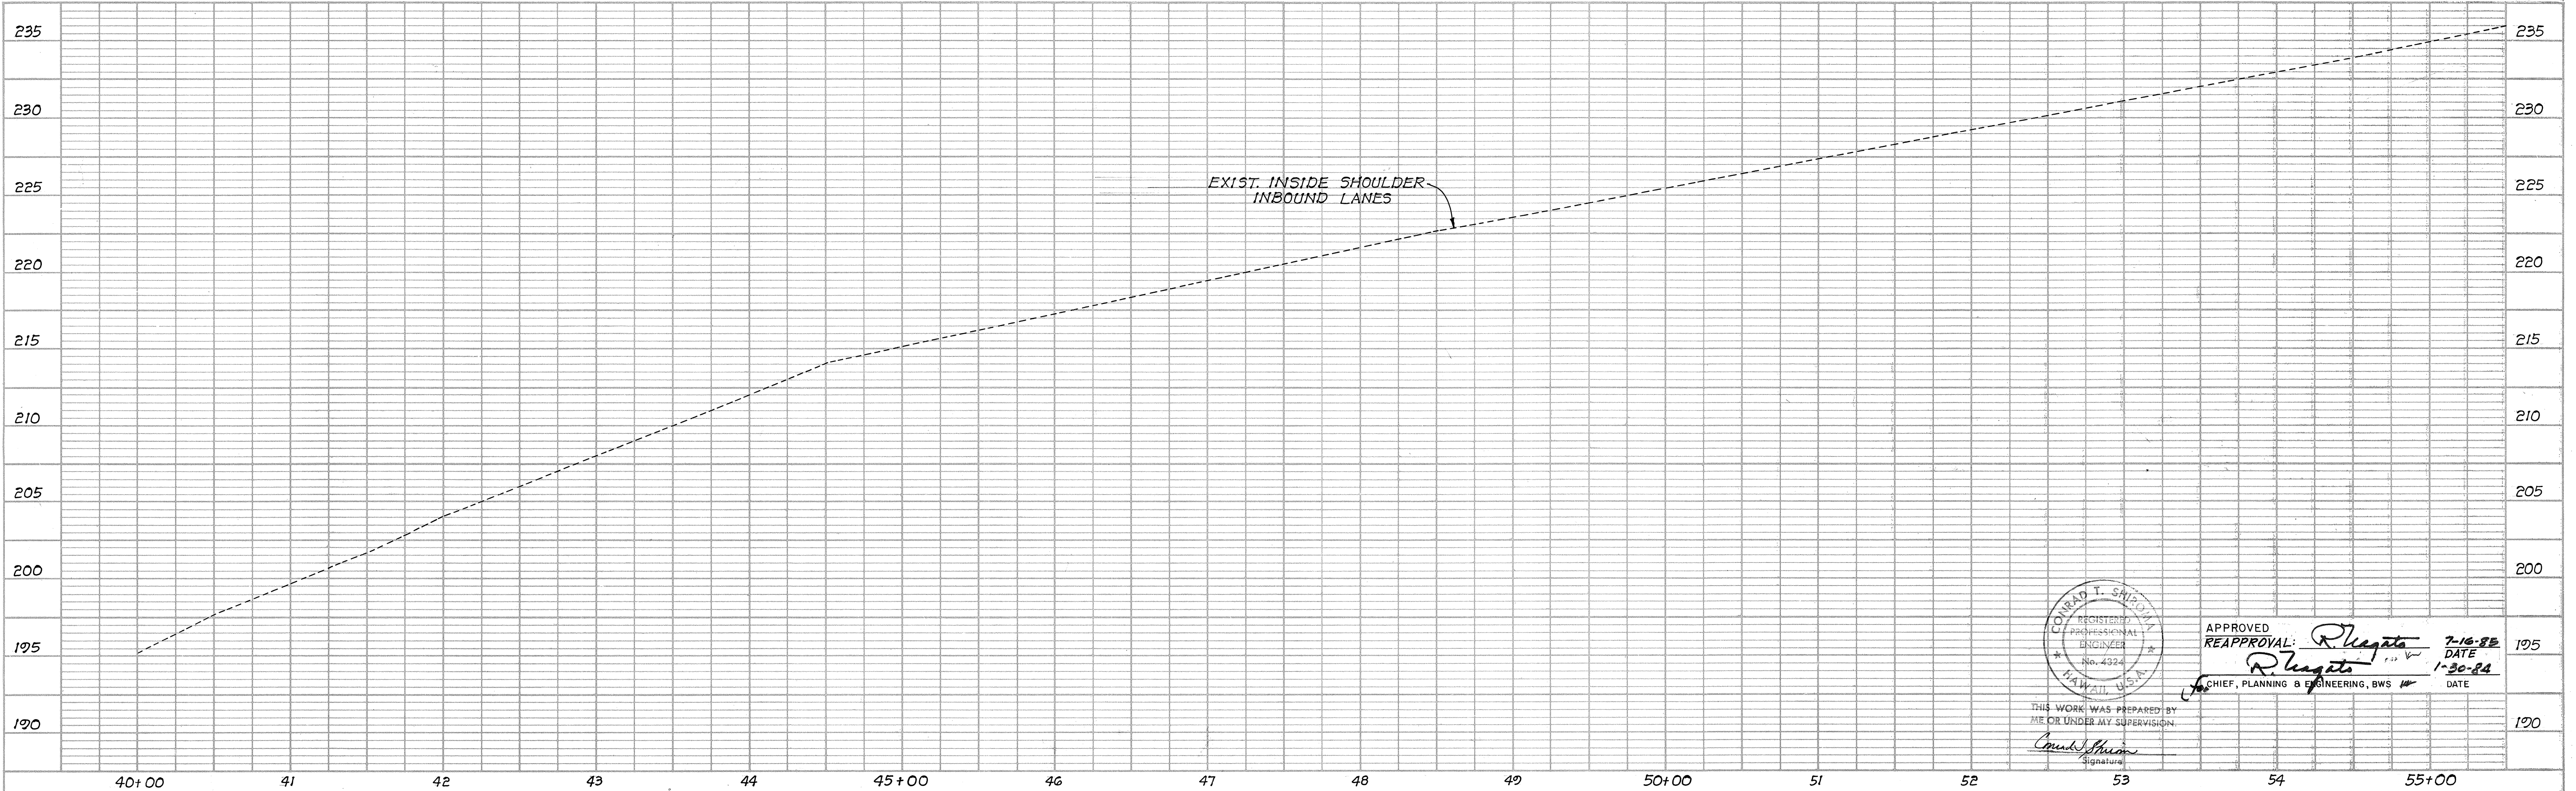




APPROVED
 REAPPROVAL: *R. Hagata*
 DATE: 7-18-88
 DATE: 1-30-84
 CHIEF, PLANNING & ENGINEERING, BWS

THIS WORK WAS PREPARED BY ME OR UNDER MY SUPERVISION.
Conrad T. Simpson
 Signature

PLAN	SURVEYED	DATE
	PLOTTED	BY
	NOTE BOOK	
	ALIGNMENT CHECKED	
NO.		

PROFILE	SURVEYED	DATE
	PLOTTED	BY
	NOTE BOOK	
	GRADES CHECKED	
STRUCTURE NOTATIONS CHKD.		
NO.		

FED. ROAD DIST. NO.	STATE	FED. AID PROJ. NO.	FISCAL YEAR	SHEET NO.	TOTAL SHEETS
HAWAII	HAW.	F-063-1 (16)	1984	7	156

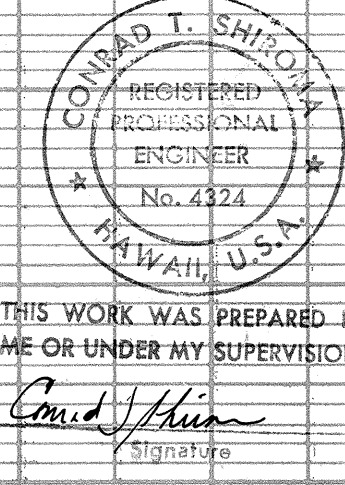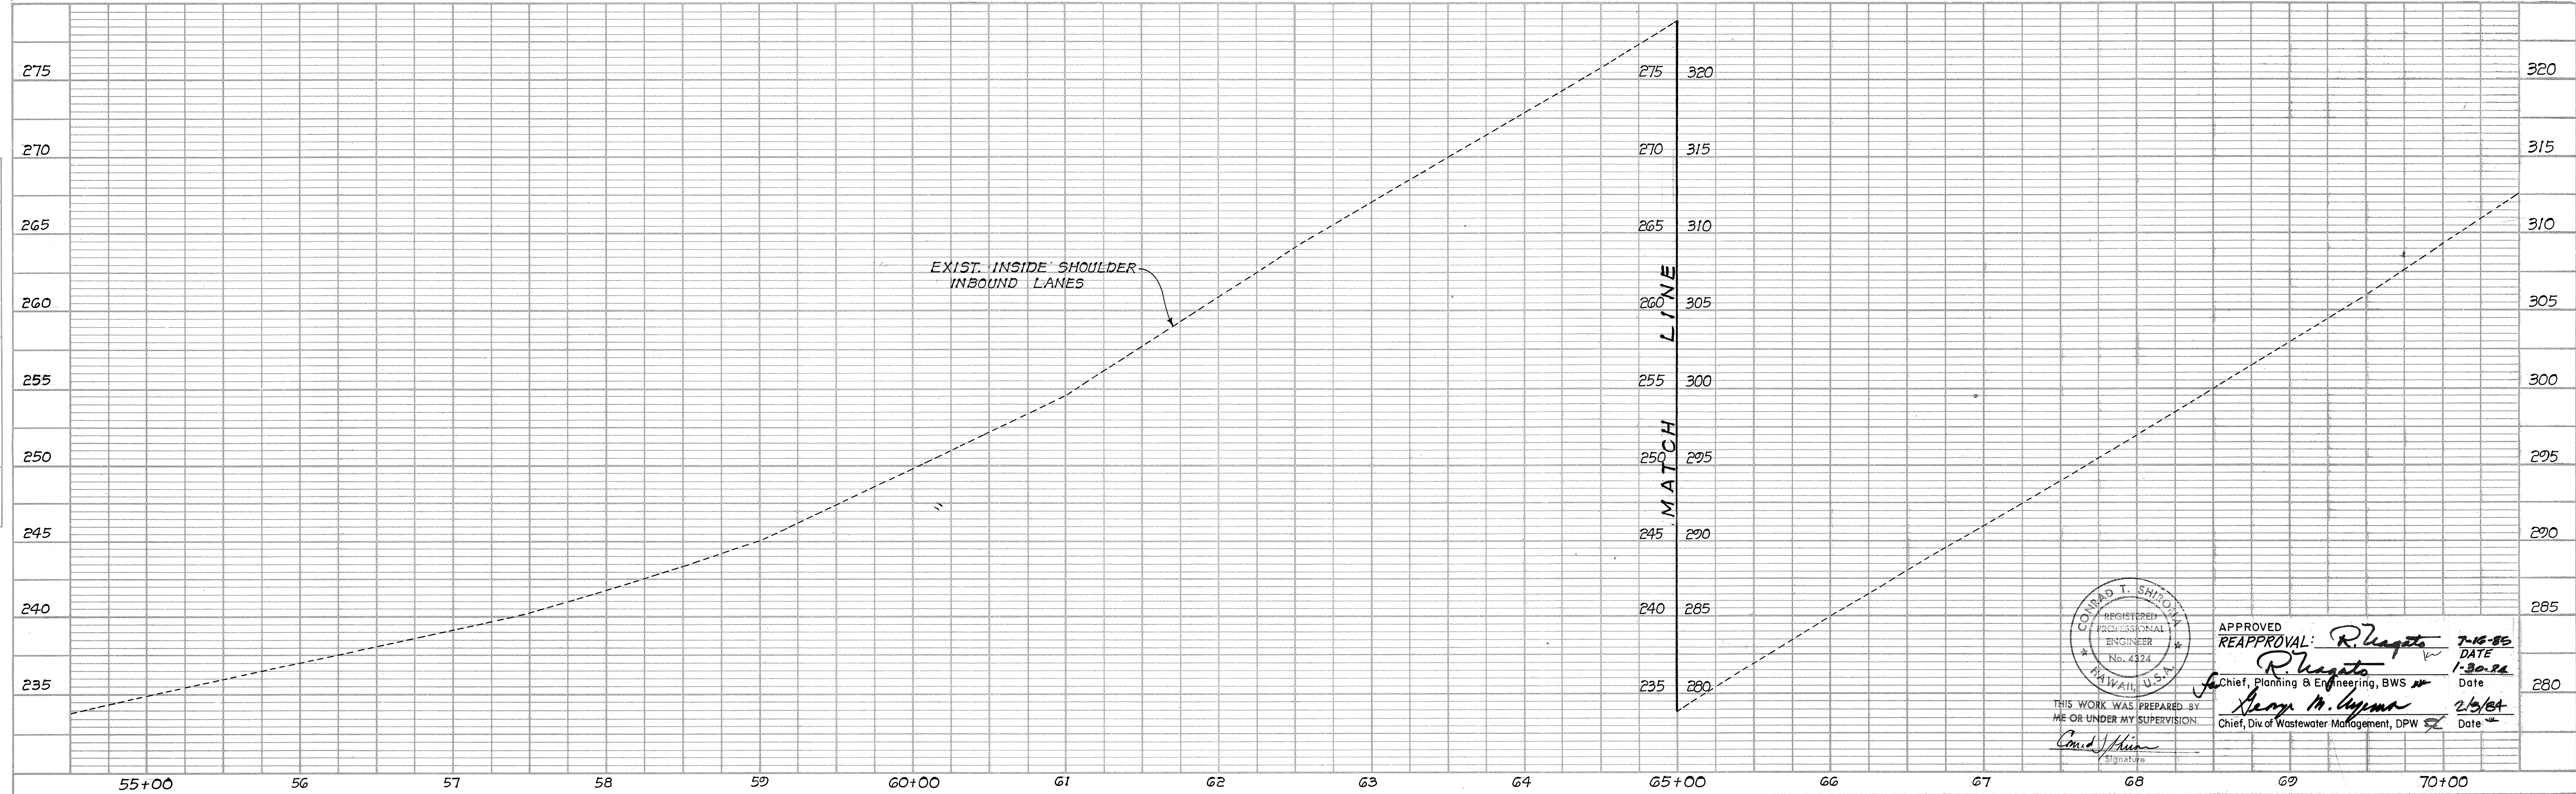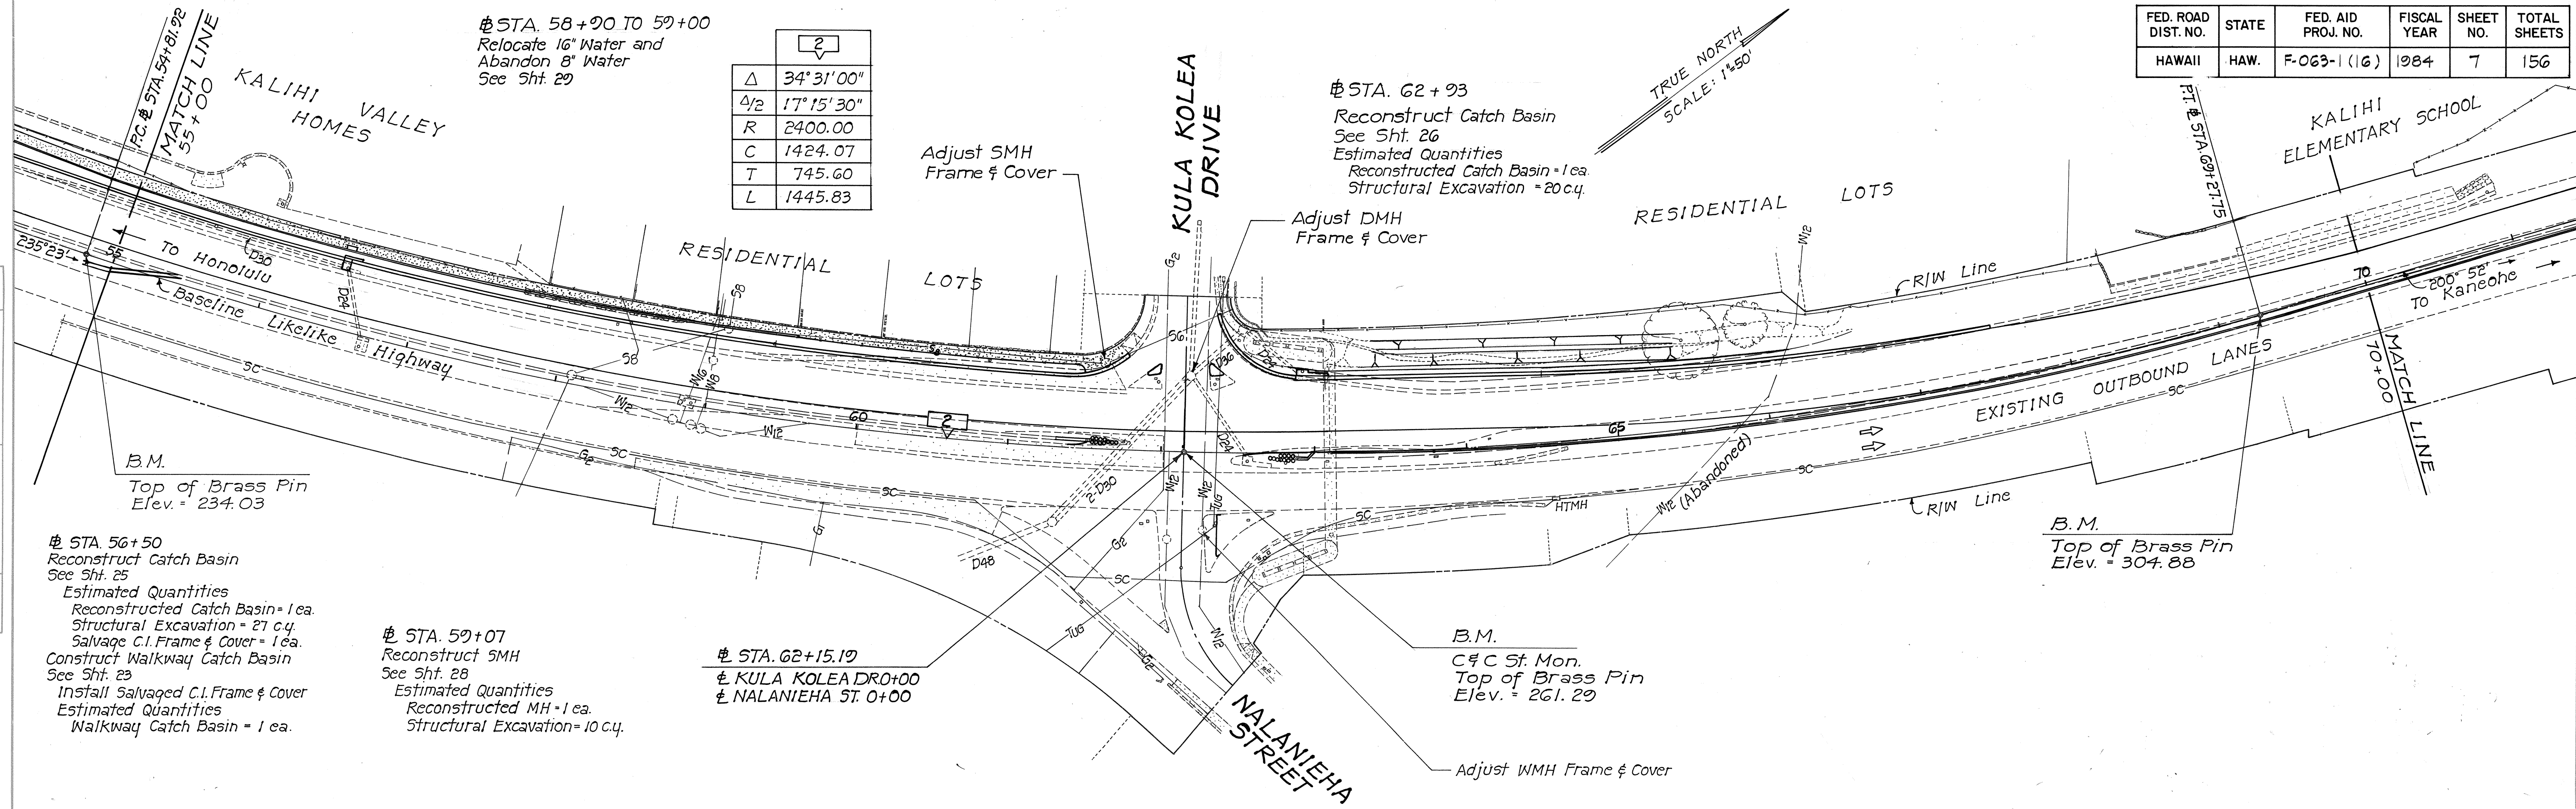

APPROVED REAPPROVAL: *R. Magata* 7-15-85
R. Magata 1-30-86
 Chief, Planning & Engineering, BWS
George M. Uyama 2/5/84
 Chief, Div of Wastewater Management, DPW

