


FED. ROAD DIST. NO.	STATE	PROJ. NO.	FISCAL YEAR	SHEET NO.	TOTAL SHEETS
HAWAII	HAW.	63A-03-86	1987	6	7

WORK TO BE DONE BY OTHERS

Removal of pavement striping & crosswalk markings, construction of wheelchair ramps, new pavement striping & crosswalk markings, & installation of pavement markers will be done by others

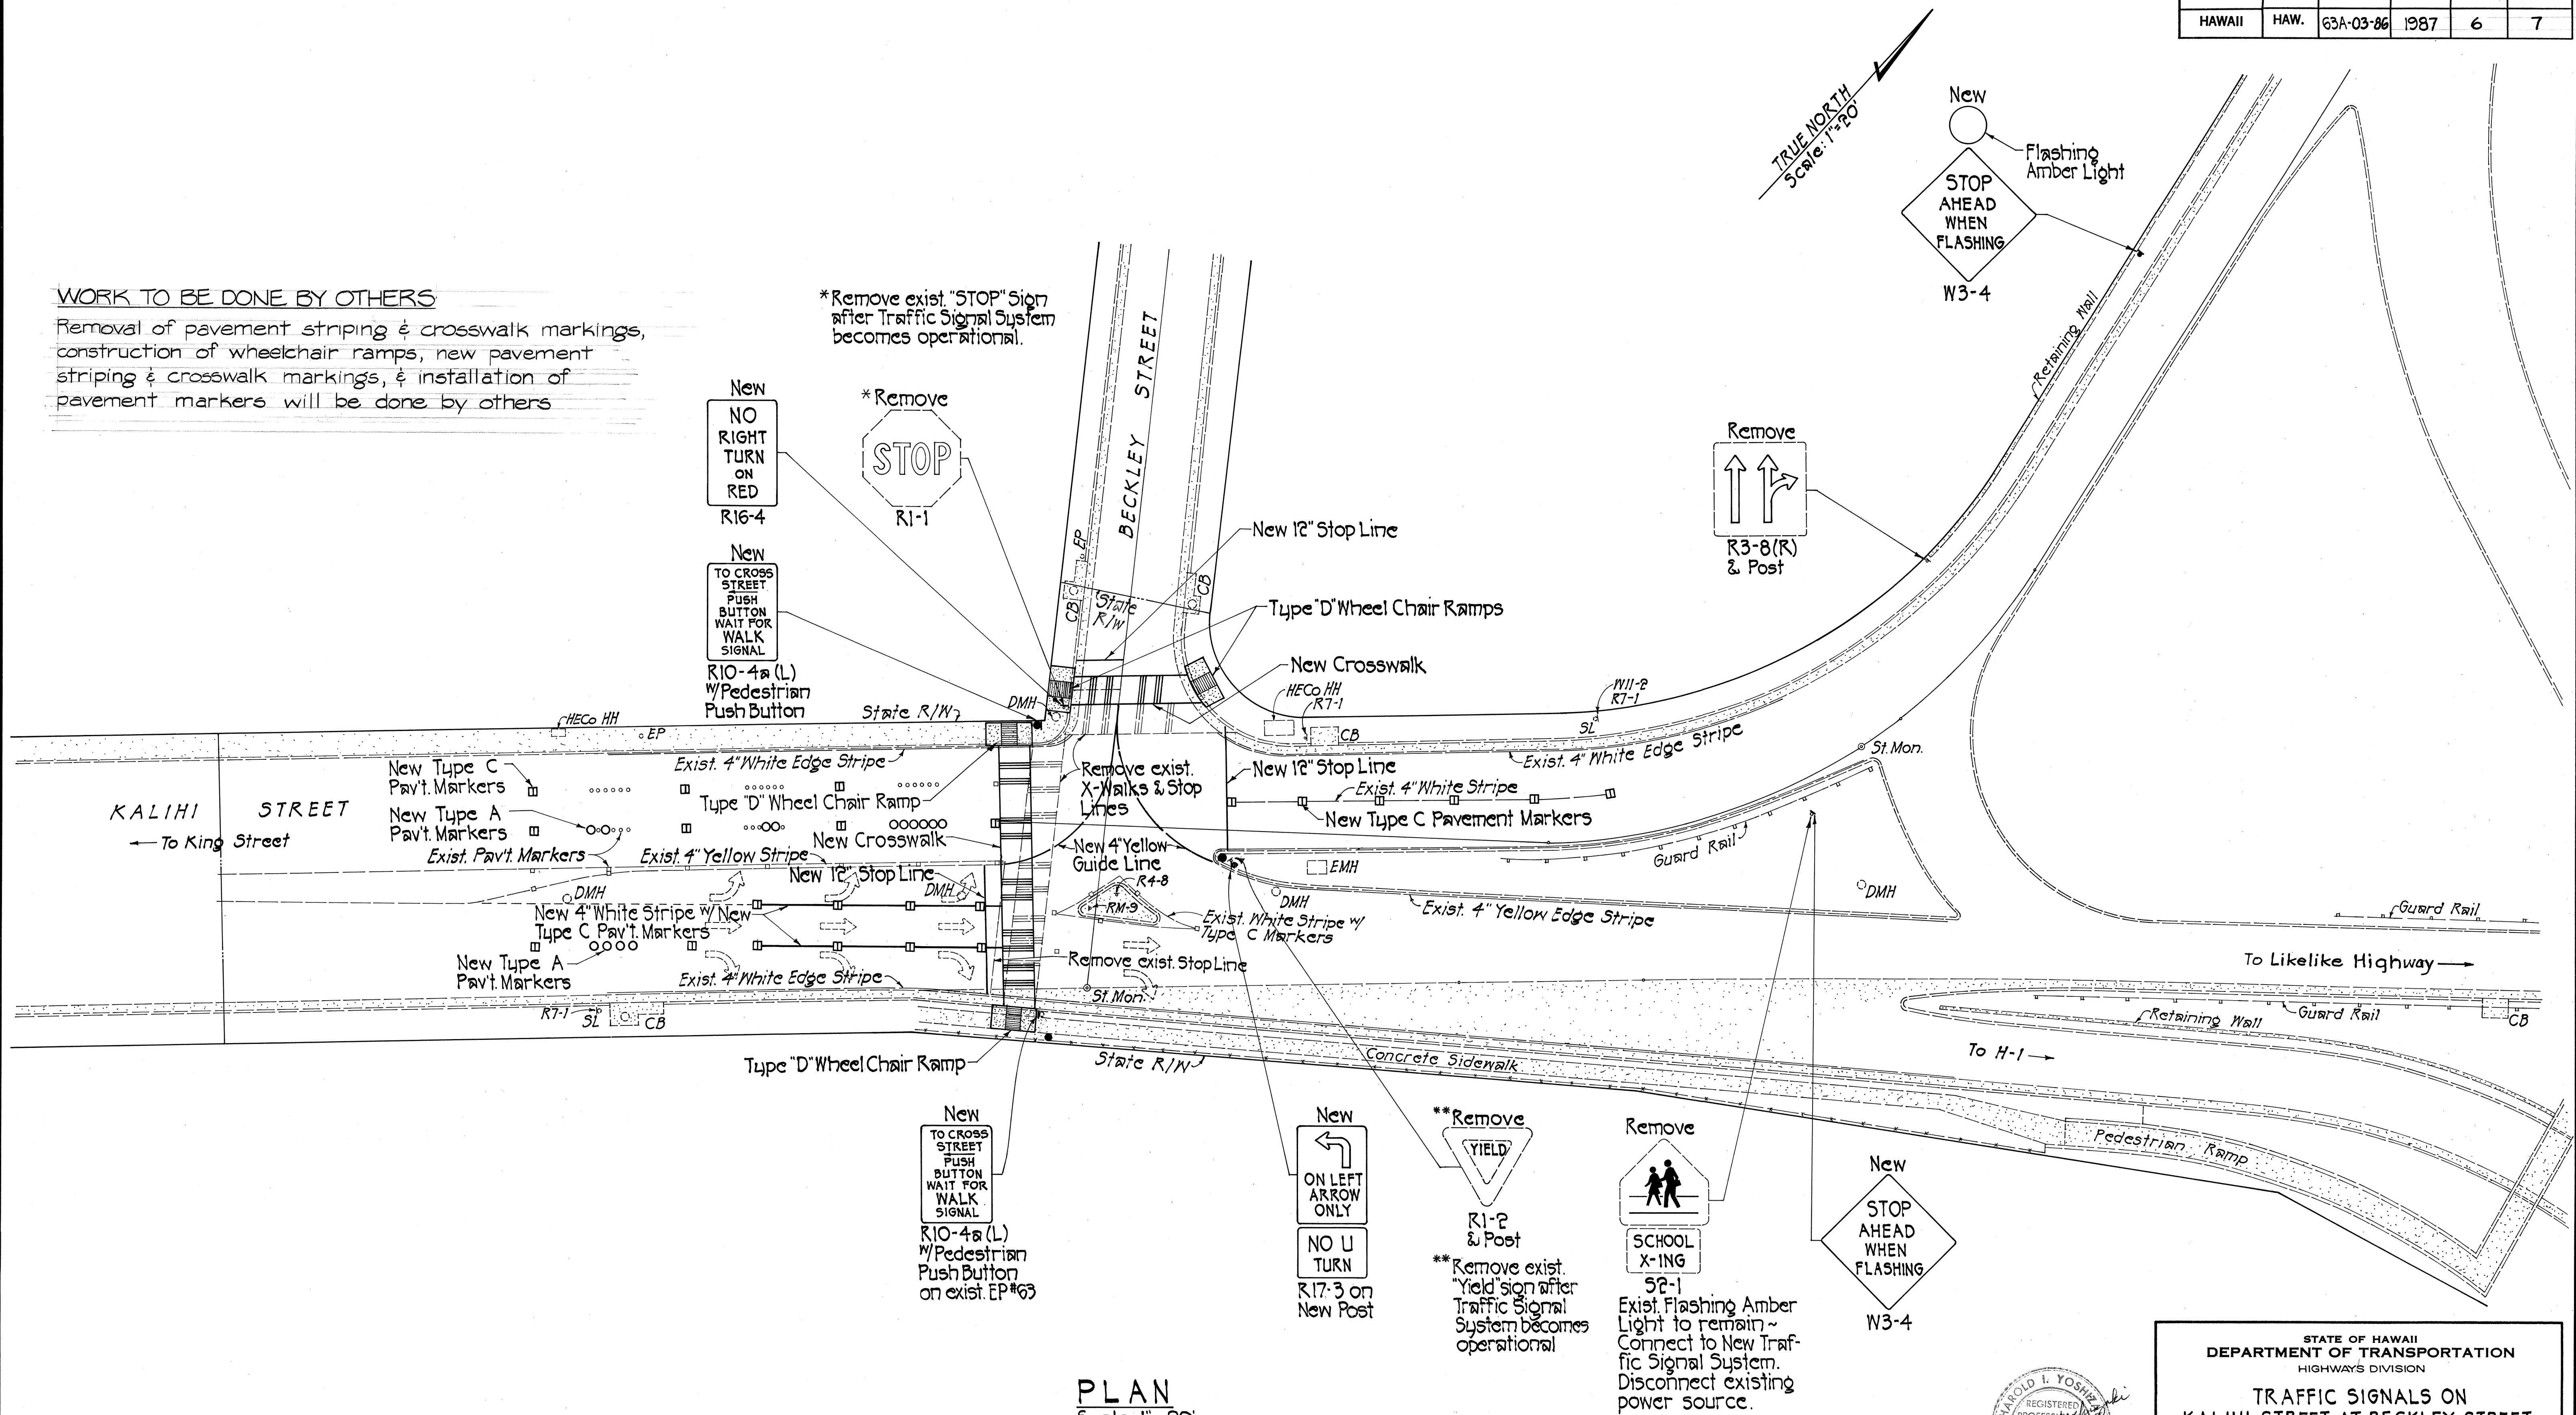

SURVEY PLOTTED BY	DATE
DRAWN BY	
CHECKED BY	
QUANTITIES BY	
CHECKED BY	
ORIGINAL PLAN	
NOTE BOOK	
No.	

PLAN
Scale: 1" = 20'
TMK: 1-3-05 & 1-6-21

STATE OF HAWAII
DEPARTMENT OF TRANSPORTATION
HIGHWAYS DIVISION

TRAFFIC SIGNALS ON
KALIHI STREET AT BECKLEY STREET
SIGNS & PAVEMENT MARKINGS
PROJECT NO. 63A-03-86
SCALE: 1" = 20' June 1986
SHEET NO. 6 OF 7 SHEETS