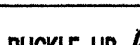


DATE: 3/22/95
SURVEY PLOTTED BY: [blank]
DRAWN BY: H. Aili
CHECKED BY: [blank]
NOTE BOOK: [blank]
DESIGNED BY: G. Kahan
QUANTITIES BY: [blank]
ORIGINAL PLAN: [blank]
N. 211/35/1

TRAFFIC SIGN SUMMARY					
SIGN NO.	MESSAGE	QUANTITY			
		10 SQ. FT. OR LESS		GREATER THAN 10 SQ. FT.	
		W/POST	W/O POST	W/POSTS	W/O POSTS
R1-1	STOP	6	1		
R1-2	YIELD	4			
R2-1(25)	SPEED LIMIT 25	1	1		
R2-1(25)-B	SPEED LIMIT 25				1
R2-1(35)-B	SPEED LIMIT 35			6	2
R2-5b(25)-B	REDUCED SPEED 25			2	
R3-4-B		1			
R3-42(R)		1			
R4-7		1	1		
R5-1a	WRONG WAY	1			
R6-1(L)			2		
R6-1(R)		1	1		
R7-201a			2		
R8-3a		4	1		
R8-3a(R)	 ANY TIME		1		
R8-3a(L&R)	 ANY TIME		1		
R8-8	NO PARKING ON FOOTPATH		1		
R9-3a-B		3	3		
R9-3b(L)	← USE CROSSWALK		1		
R9-3b(R)	USE → CROSSWALK		1		
R10-11a	NO TURN ON RED		2		
R16-1	 BUCKLE UP ITS THE LAW		1		
R17-3	↶ ON LEFT ARROW ONLY NO U TURN	2	7		
S1-1		3	1		
W2-1-B		2			
W2-2-B		1	1		
W3-3			1		
W3-4	STOP AHEAD WHEN FLASHING			1	1
W11-2		2			
W11-2-A			3		
W11A-2-A			1		
W18-1	RIGHT LANE EXIT ONLY			2	
TOTAL		33	34	11	4

ROUTE MARKER SUMMARY					
SIGN ASSEMBLY	LOCATION	SIGN NO. AND MESSAGE		TYPE A ASSEMBLY	
				W/POST	W/O POST
SRM-1	STA. 65+35± RT.	M3-1 M1-6(63)	NORTH 63		1

PAVEMENT MARKING SUMMARY	
DESCRIPTION	QUANTITY
PAVEMENT MARKERS	
TYPE A _____	2,030 EA.
TYPE C _____	1,580 EA.
TYPE D _____	60 EA.
TYPE H _____	450 EA.
TAPE - TYPE I OR THERMOPLASTIC EXTRUSION	
4-INCH PAVEMENT STRIPE (WHITE) _____	3,200 L.F.
8-INCH PAVEMENT STRIPE (WHITE) _____	4,700 L.F.
DOUBLE 4-INCH PAVEMENT STRIPE (YELLOW) _____	1,100 L.F.
TAPE - TYPE II OR THERMOPLASTIC EXTRUSION	
4-INCH PAVEMENT STRIPE (WHITE) _____	18,500 L.F.
4-INCH PAVEMENT STRIPE (YELLOW) _____	17,100 L.F.
8-INCH PAVEMENT STRIPE (WHITE) _____	4,100 L.F.
12-INCH PAVEMENT STRIPE (WHITE) _____	300 L.F.
12-INCH PAVEMENT STRIPE (YELLOW) _____	180 L.F.
DOUBLE 4-INCH PAVEMENT STRIPE (YELLOW) _____	500 L.F.
TAPE - TYPE III OR THERMOPLASTIC EXTRUSION	
4-INCH PAVEMENT STRIPE (WHITE) _____	2,400 L.F.
4-INCH PAVEMENT STRIPE (YELLOW) _____	340 L.F.
12-INCH PAVEMENT STRIPE (WHITE) _____	925 L.F.
CROSSWALK MARKINGS _____	82 LANES
PAVEMENT ARROW _____	81 EA.
PAVEMENT WORD _____	30 EA.

DESTINATION SIGN SUMMARY					
SIGN NO.	LOCATION	MESSAGE	SIZE	NEW PANEL AREA (SQ. FT.)	
				W/O POSTS	W/POSTS
D-1	STA. 22+55±	 EAST Waikiki	7'-6" x 3'-0"	22.50	
D-2	STA. 48+90± RT.	KAMEHAMEHA IV Rd KEEP RIGHT	11'-0" x 2'-6"		27.50
TOTAL				22.50	27.50

CONSTRUCTION SIGN SUMMARY			
SIGN NO.	LOCATION	MESSAGE	W/POSTS
CG20-2	SCHOOL ST. STA. 94+50± LT.	END CONSTRUCTION	1
CW20-1d	SCHOOL ST. STA. 94+50± RT.	ROAD CONSTRUCTION AHEAD	1
CW20-1d	SCHOOL ST. STA. 110+00± LT.	ROAD CONSTRUCTION AHEAD	1
CG20-2	SCHOOL ST. STA. 110+00± RT.	END CONSTRUCTION	1
CW20-1d	KAM. IV RD. - 500' BEFORE INTERSECTION	ROAD CONSTRUCTION AHEAD	1
CW20-1d	STA. 85+50± LT.	ROAD CONSTRUCTION AHEAD	1
CG20-2	STA. 85+50± RT.	END CONSTRUCTION	1
TOTAL			7

FED. ROAD DIST. NO.	STATE	FED. AID PROJ. NO.	FISCAL YEAR	SHEET NO.	TOTAL SHEETS
HAWAII	HAW.	NH-063-1(19)	1995	69	78

REFLECTOR MARKER SUMMARY			
TYPE	QUANTITY		
	W/O POST	W/FLEXIBLE POST	W/STEEL POST
RM-2 (WHITE)		12	
RM-3 (YELLOW)	4		
RM-4 (YELLOW)	1		
RM-9 (YELLOW)			3

MILEPOST MARKER SUMMARY		
LOCATION	SIGN NO. AND MESSAGE	QUANTITY W/O POST
# STA. 45+60± RT.	D10-4 2 D10-7 63	1
TOTAL		1

6/14/95 Revised crosswalk markings quantity.

DATE REVISION

STATE OF HAWAII
DEPARTMENT OF TRANSPORTATION
HIGHWAYS DIVISION
MISCELLANEOUS TRAFFIC SUMMARIES
LIKELIKE HIGHWAY RESURFACING
School St. to Emmeline Pl.
Federal Aid Project No. NH-063-1(19)
Date: Mar., 1995
SHEET No. 79 OF 9 SHEETS