


107888

FED. ROAD DIST. NO.	STATE	PROJ. NO.	FISCAL YEAR	SHEET NO.	TOTAL SHEETS
HAWAII	HAW.	63A-02-89	1991	9	23

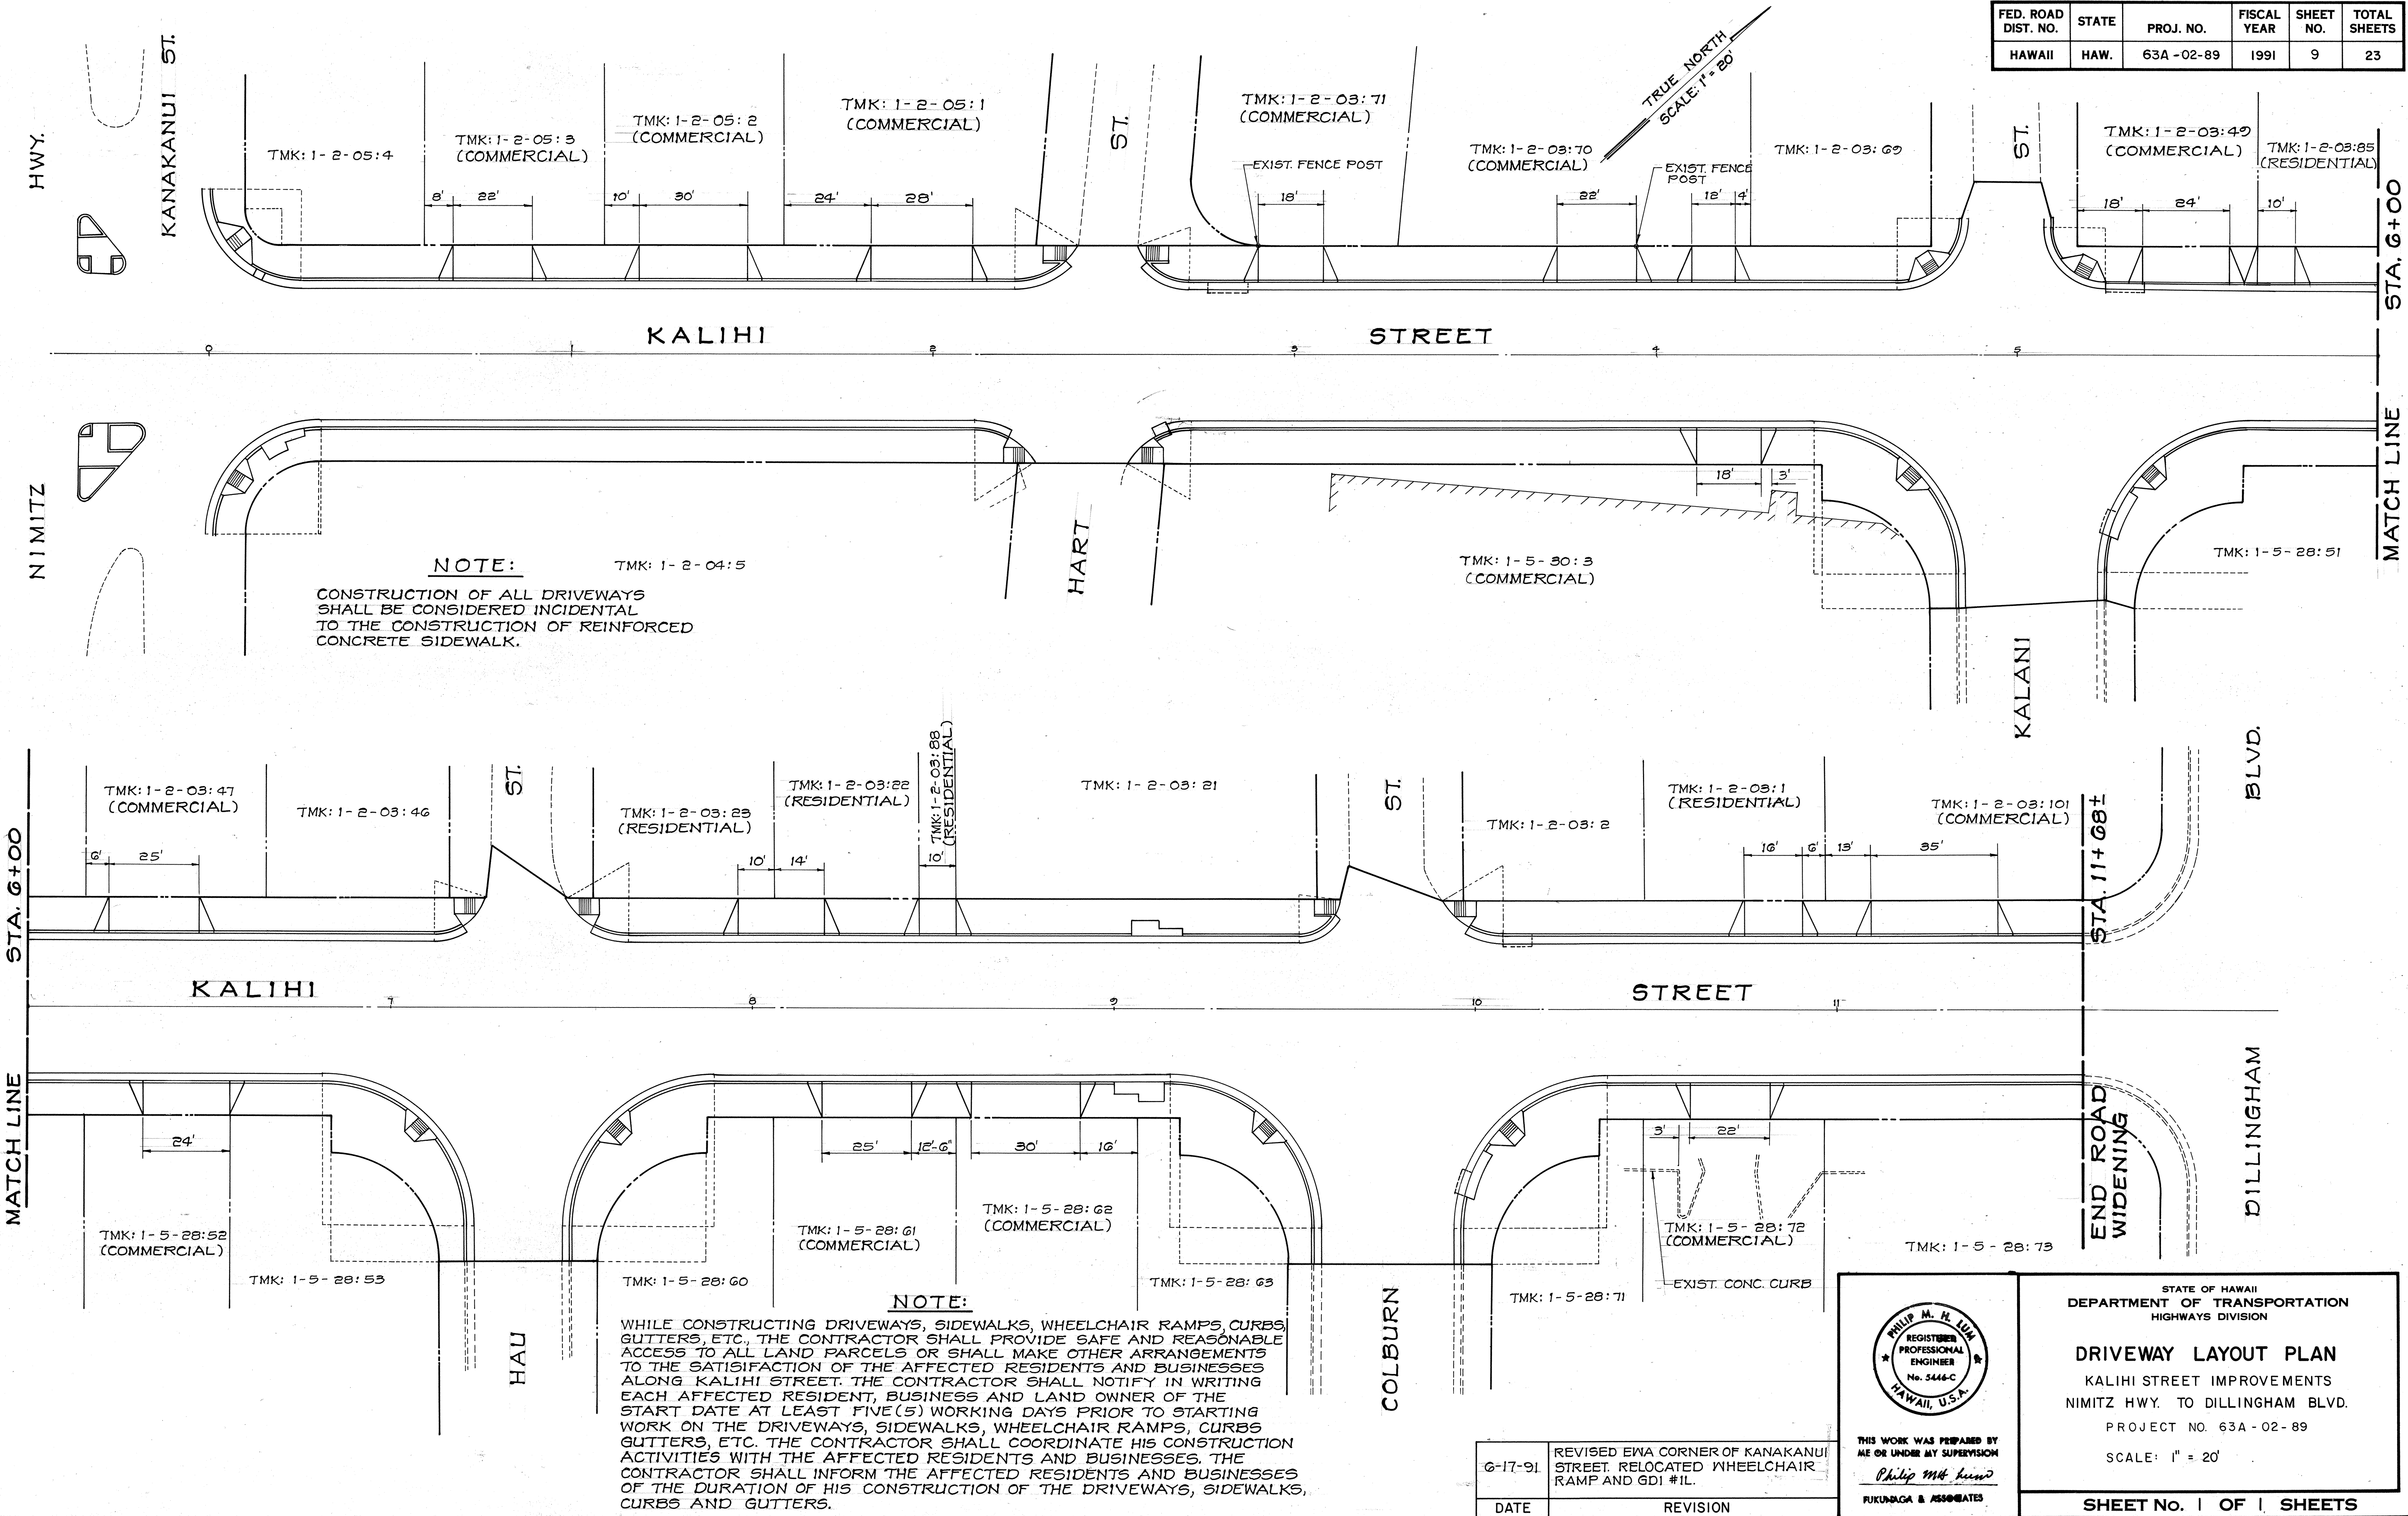

ORIGINAL PLAN	SURVEY PLOTTED BY	DATE
NOTE BOOK	DRAWN BY	
	DESIGNED BY	
	QUANTITIES BY	
	CHECKED BY	

6-17-91	REVISED EWA CORNER OF KANAKANUI STREET. RELOCATED WHEELCHAIR RAMP AND GDI #1L.
DATE	REVISION

THIS WORK WAS PREPARED BY ME OR UNDER MY SUPERVISION

Philip M. H. Loo

RUKUNAGA & ASSOCIATES

STATE OF HAWAII
DEPARTMENT OF TRANSPORTATION
HIGHWAYS DIVISION

DRIVEWAY LAYOUT PLAN

KALIHĪ STREET IMPROVEMENTS
NIMITZ HWY. TO DILLINGHAM BLVD.

PROJECT NO. 63A-02-89

SCALE: 1" = 20'

SHEET No. 1 OF 1 SHEETS