


FED. ROAD DIS. NO.	STATE	PROJ. NO.	FISCAL YEAR	SHEET NO.	TOTAL SHEETS
HAWAII	HAW.	HWY-0-05-91	1992	3	49

TRUE NORTH
SCALE: 1" = 80'

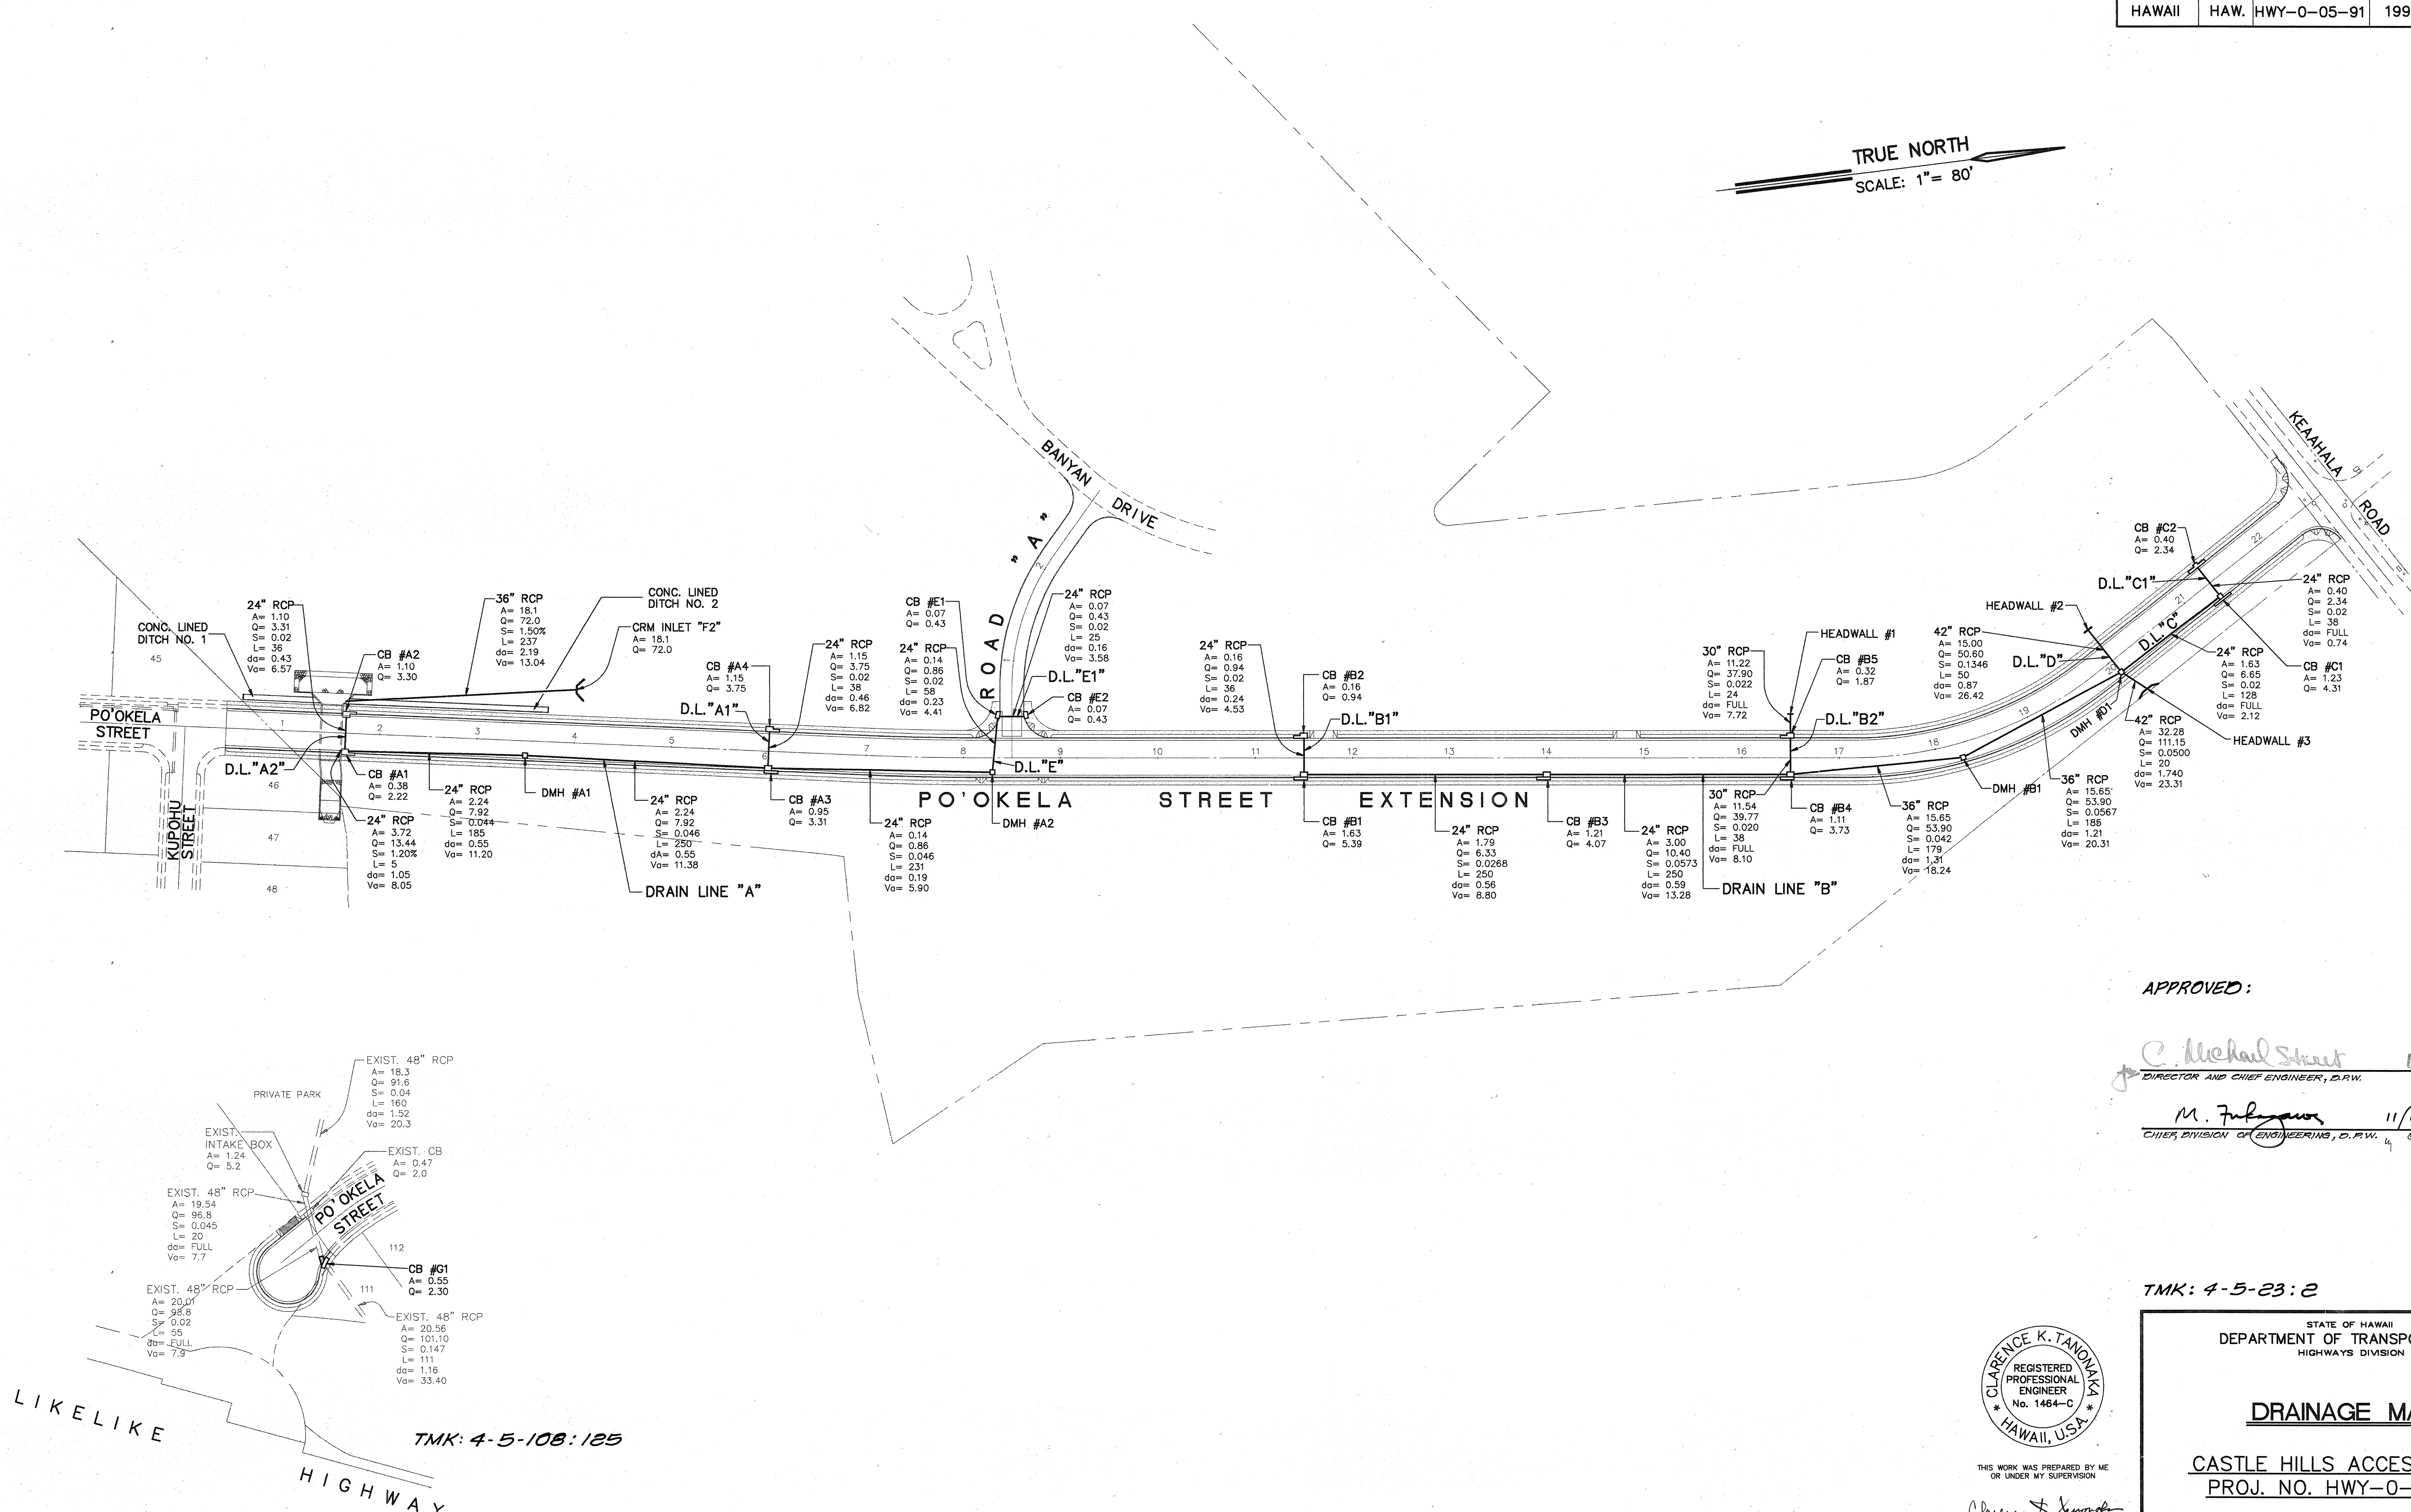

APPROVED:

C. Michael Street 11/18/91
DIRECTOR AND CHIEF ENGINEER, D.R.W. DATE
M. F. [Signature] 11/8/91
CHIEF, DIVISION OF ENGINEERING, D.R.W. GS DATE

TMK: 4-5-23:2



THIS WORK WAS PREPARED BY ME
OR UNDER MY SUPERVISION
Clarence K. Tanomaka
P.E., Inc.
dba PARK ENGINEERING

STATE OF HAWAII
DEPARTMENT OF TRANSPORTATION
HIGHWAYS DIVISION

DRAINAGE MAP

CASTLE HILLS ACCESS ROAD
PROJ. NO. HWY-0-05-91

SCALE: AS SHOWN DATE: MARCH, 1991

SHEET No. 1 OF 1 SHEETS

DATE	REVISION
10/08/91	1

DESIGNED BY	DATE
TRACED BY	DATE
NOTED BY	DATE
CHECKED BY	DATE

E:\CASI51\DRAINMAP 10/08/91