
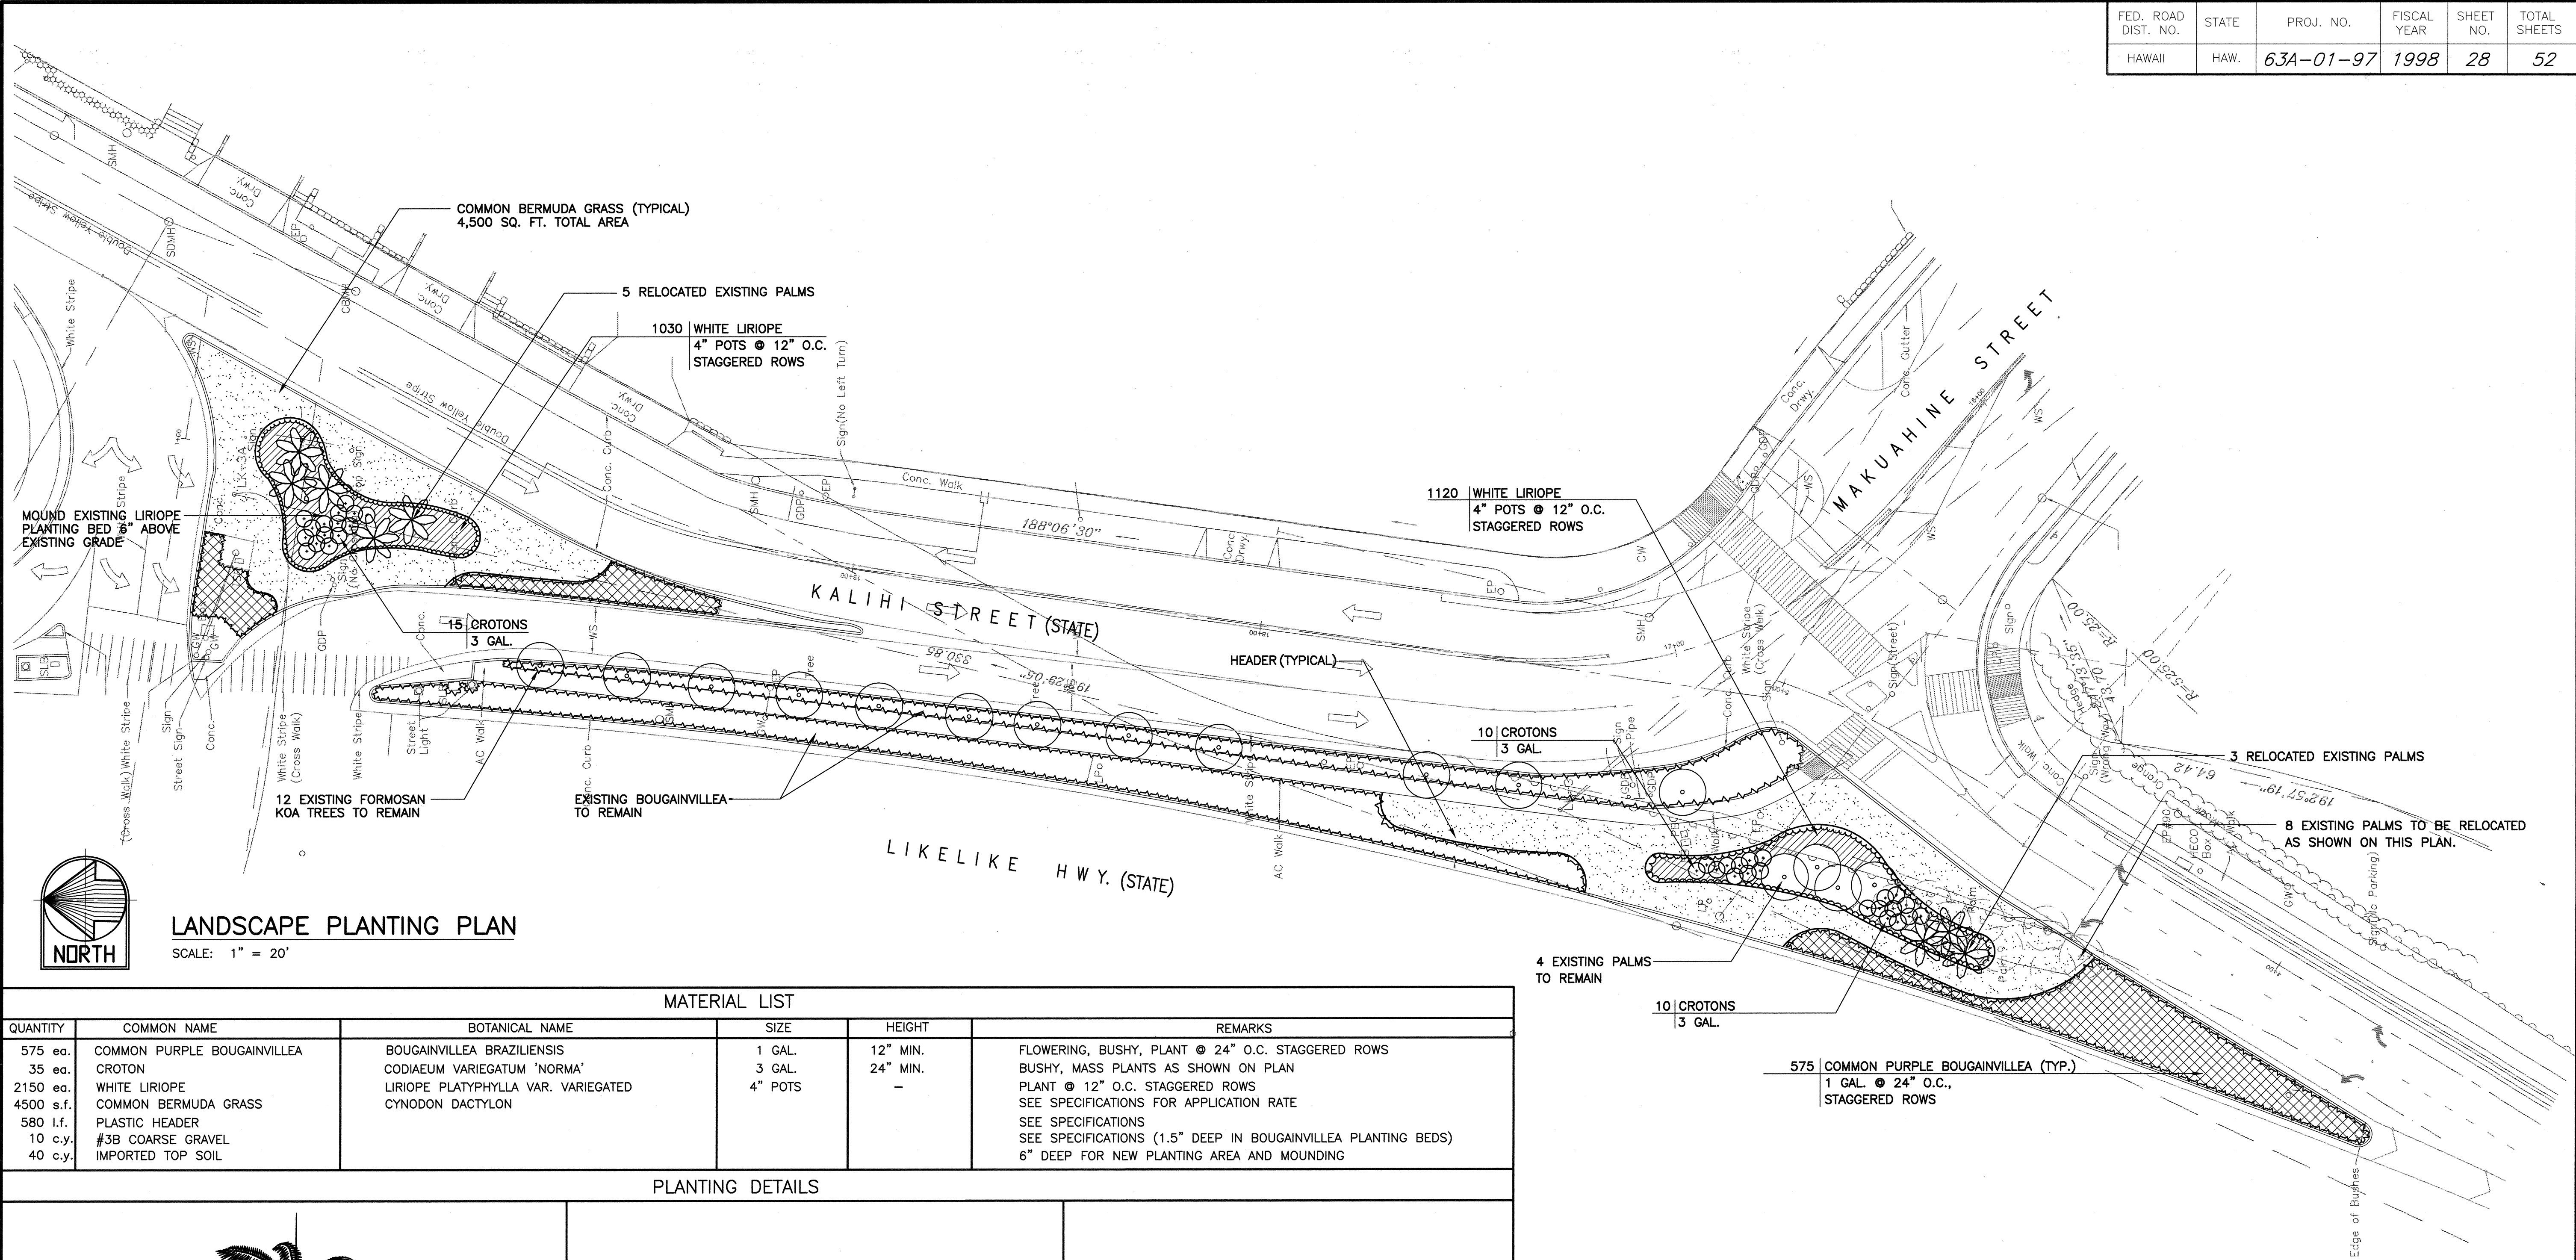


LANDSCAPE PLANTING PLAN
SCALE: 1" = 20'


MATERIAL LIST

QUANTITY	COMMON NAME	BOTANICAL NAME	SIZE	HEIGHT	REMARKS
575 ea.	COMMON PURPLE BOUGAINVILLEA	BOUGAINVILLEA BRAZILIENSIS	1 GAL.	12" MIN.	FLOWERING, BUSHY, PLANT @ 24" O.C. STAGGERED ROWS
35 ea.	CROTON	CODIAEUM VARIEGATUM 'NORMA'	3 GAL.	24" MIN.	BUSHY, MASS PLANTS AS SHOWN ON PLAN
2150 ea.	WHITE LIRIOPE	LIRIOPE PLATYPHYLLA VAR. VARIEGATED	4" POTS	-	PLANT @ 12" O.C. STAGGERED ROWS
4500 s.f.	COMMON BERMUDA GRASS	CYNODON DACTYLON			SEE SPECIFICATIONS FOR APPLICATION RATE
580 l.f.	PLASTIC HEADER				SEE SPECIFICATIONS
10 c.y.	#3B COARSE GRAVEL				SEE SPECIFICATIONS (1.5" DEEP IN BOUGAINVILLEA PLANTING BEDS)
40 c.y.	IMPORTED TOP SOIL				6" DEEP FOR NEW PLANTING AREA AND MOUNDING


PLANTING DETAILS

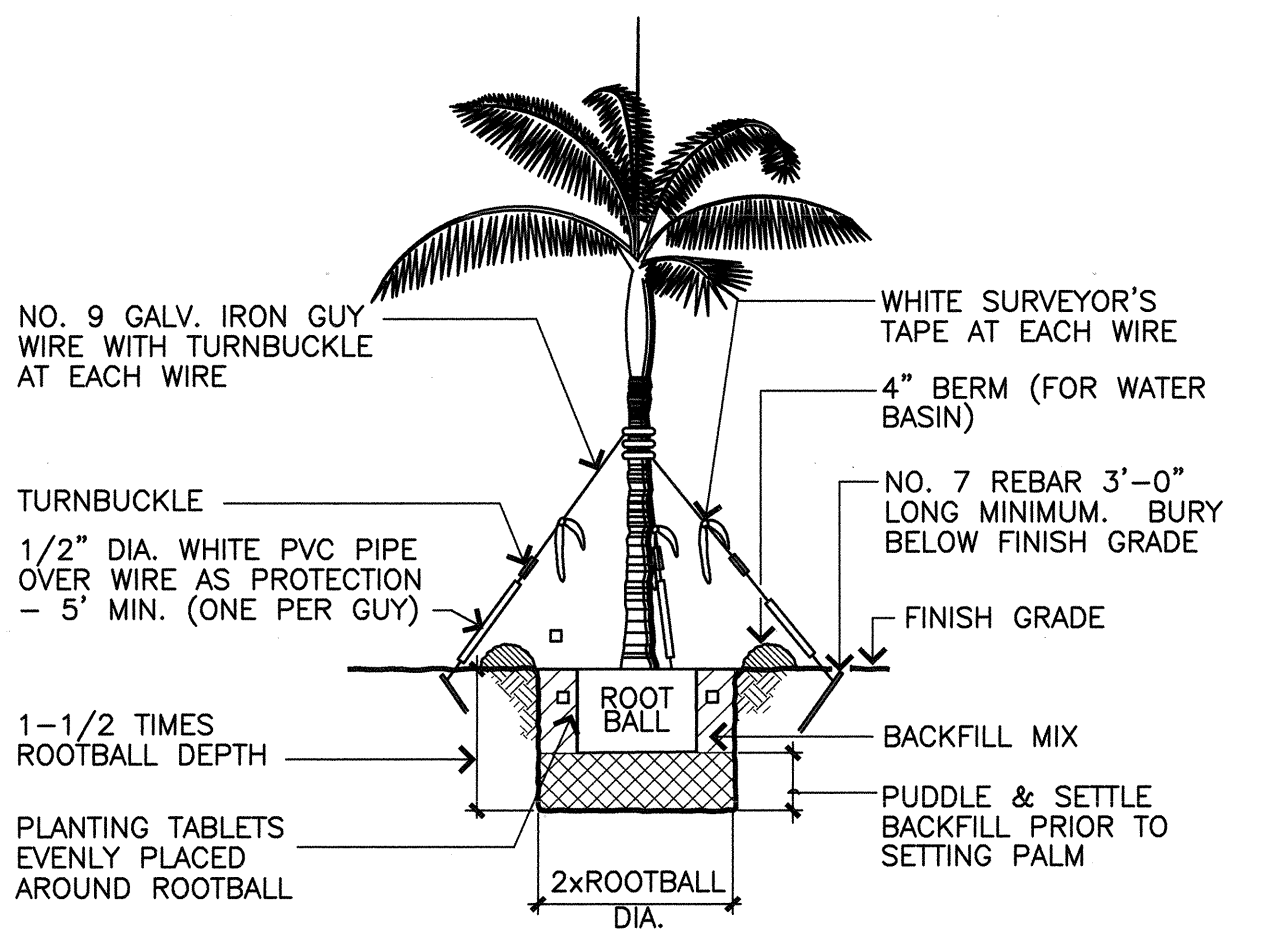

1 RELOCATED PALM PLANTING DETAIL
NOT TO SCALE

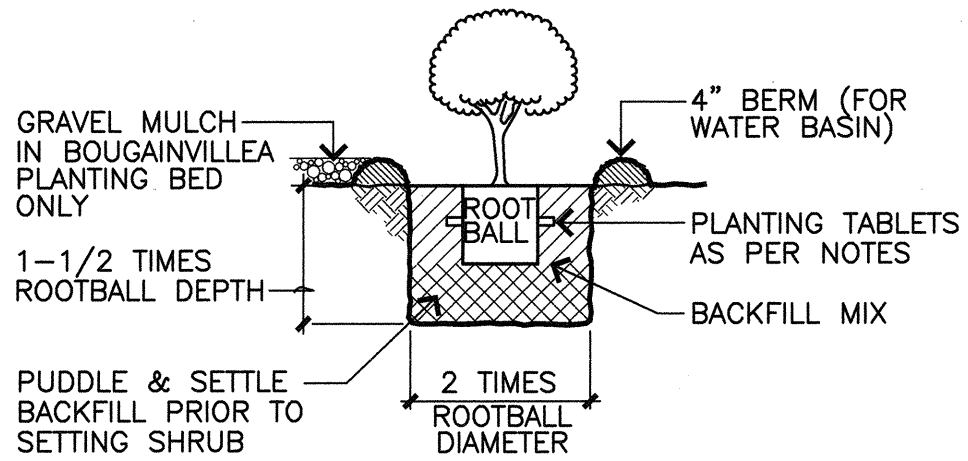

2 SHRUB PLANTING DETAIL
NOT TO SCALE

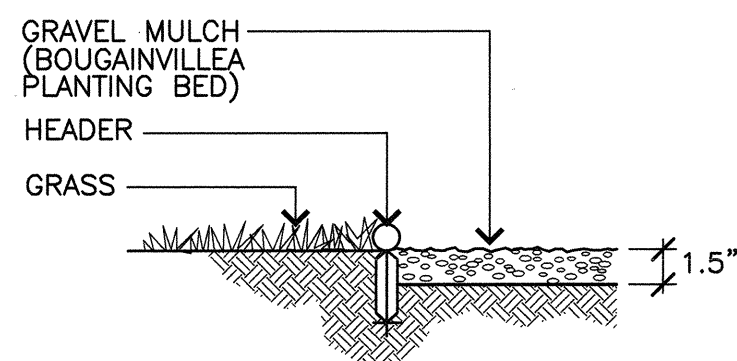

3 PLASTIC HEADER DETAIL
NOT TO SCALE



The work was prepared by me or under my supervision

STATE OF HAWAII
DEPARTMENT OF TRANSPORTATION
HIGHWAYS DIVISION

PLANTING PLAN

LIKELIKE HIGHWAY TRAFFIC IMPROVEMENTS
VALLEY VIEW DRIVE TO H-1
KALIHĪ ST./MAKUAHINE ST. INTERSECTION
Project No. 63A-01-97

Scale: AS NOTED Date: MAY 1998
SHEET No. 1 OF 1 SHEETS