



FED. ROAD DIST. NO.	STATE	PROJ. NO.	FISCAL YEAR	SHEET NO.	TOTAL SHEETS
HAWAII	HAW.	HWY-0-21-98M	2001	5	77

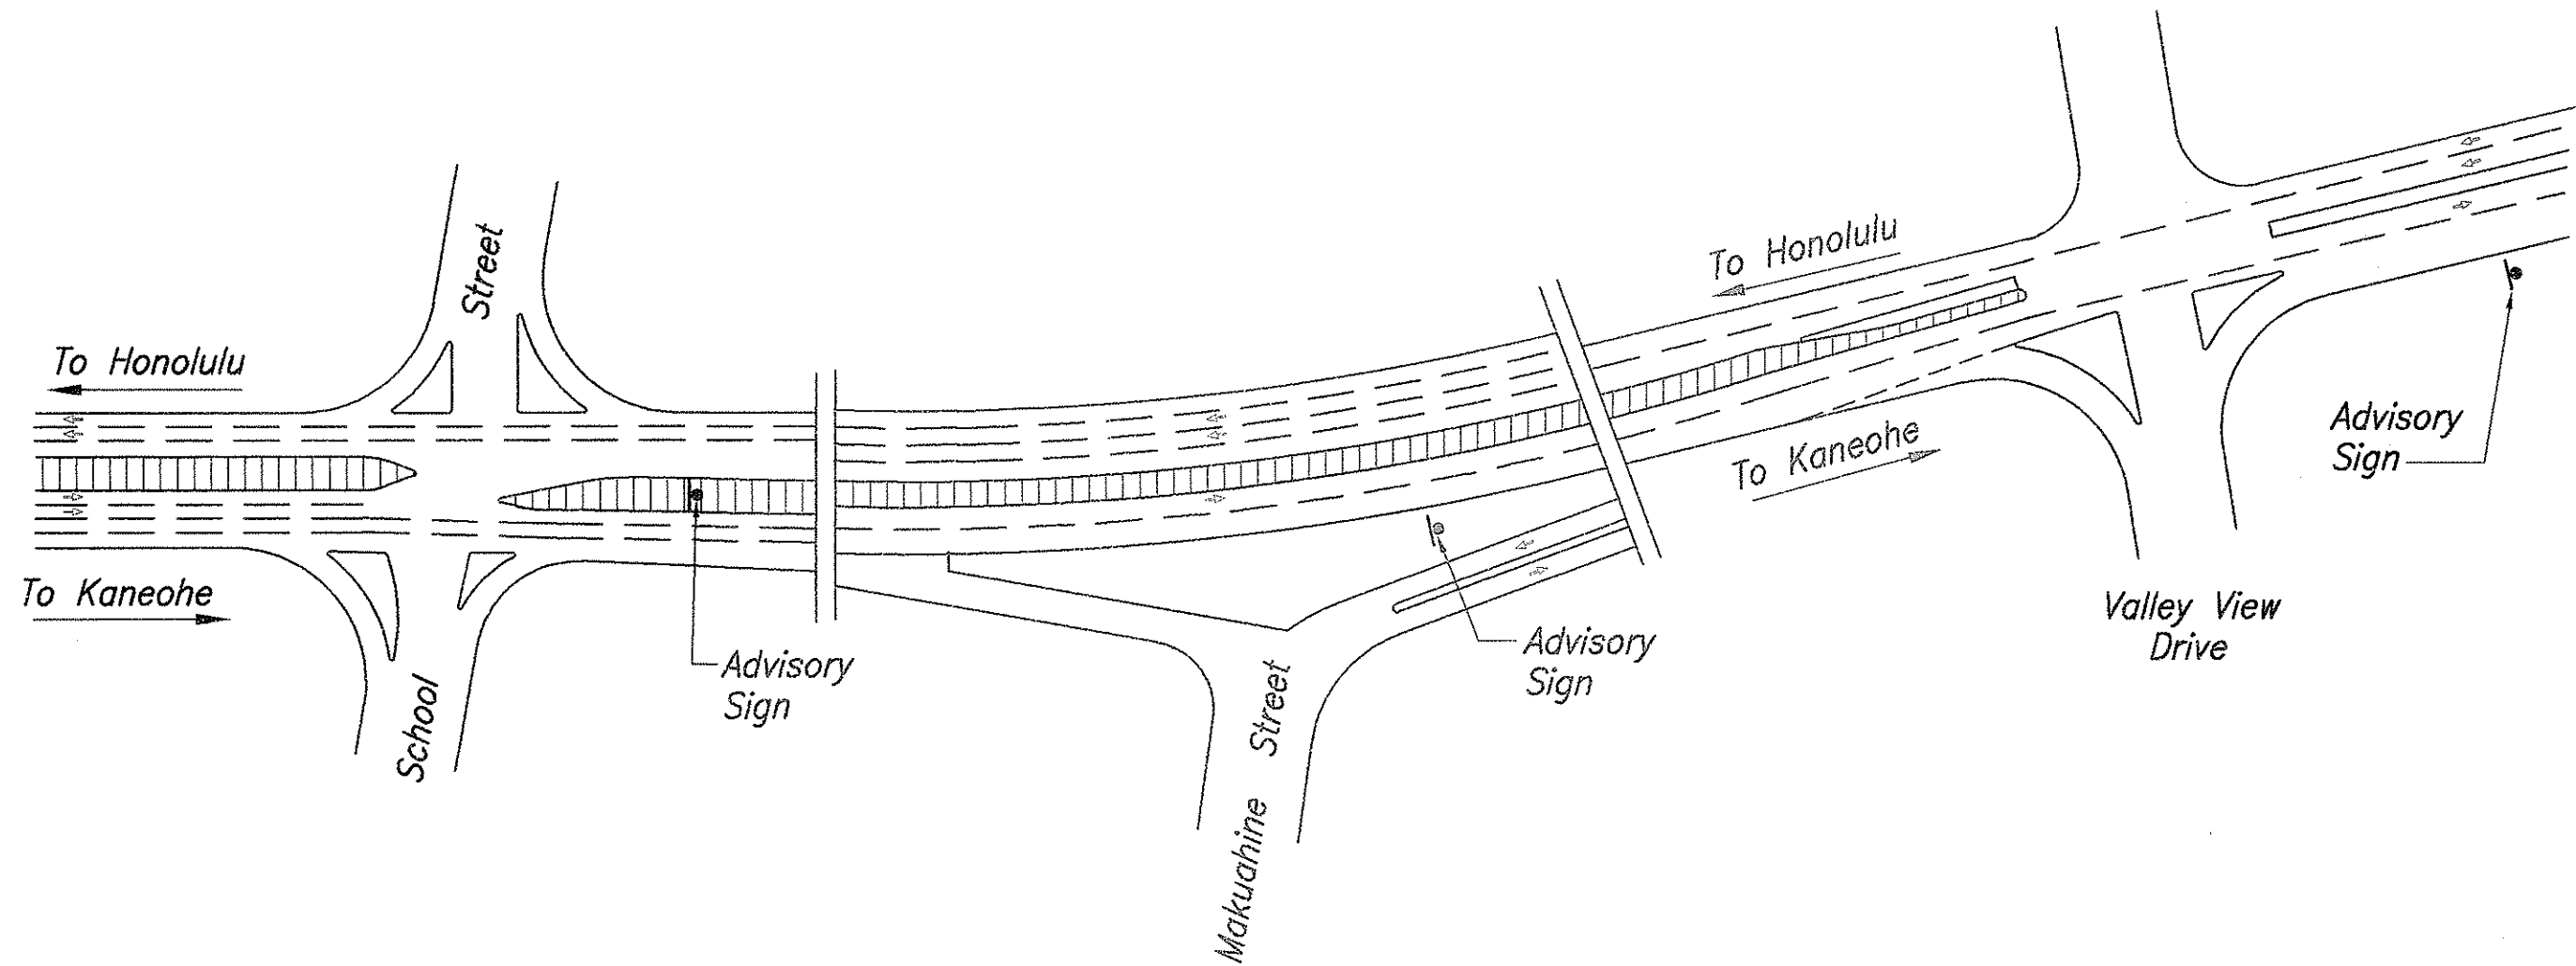


LOCATION OF ADVISORY SIGNS (HONOLULU SIDE)
SCALE: NOT TO SCALE

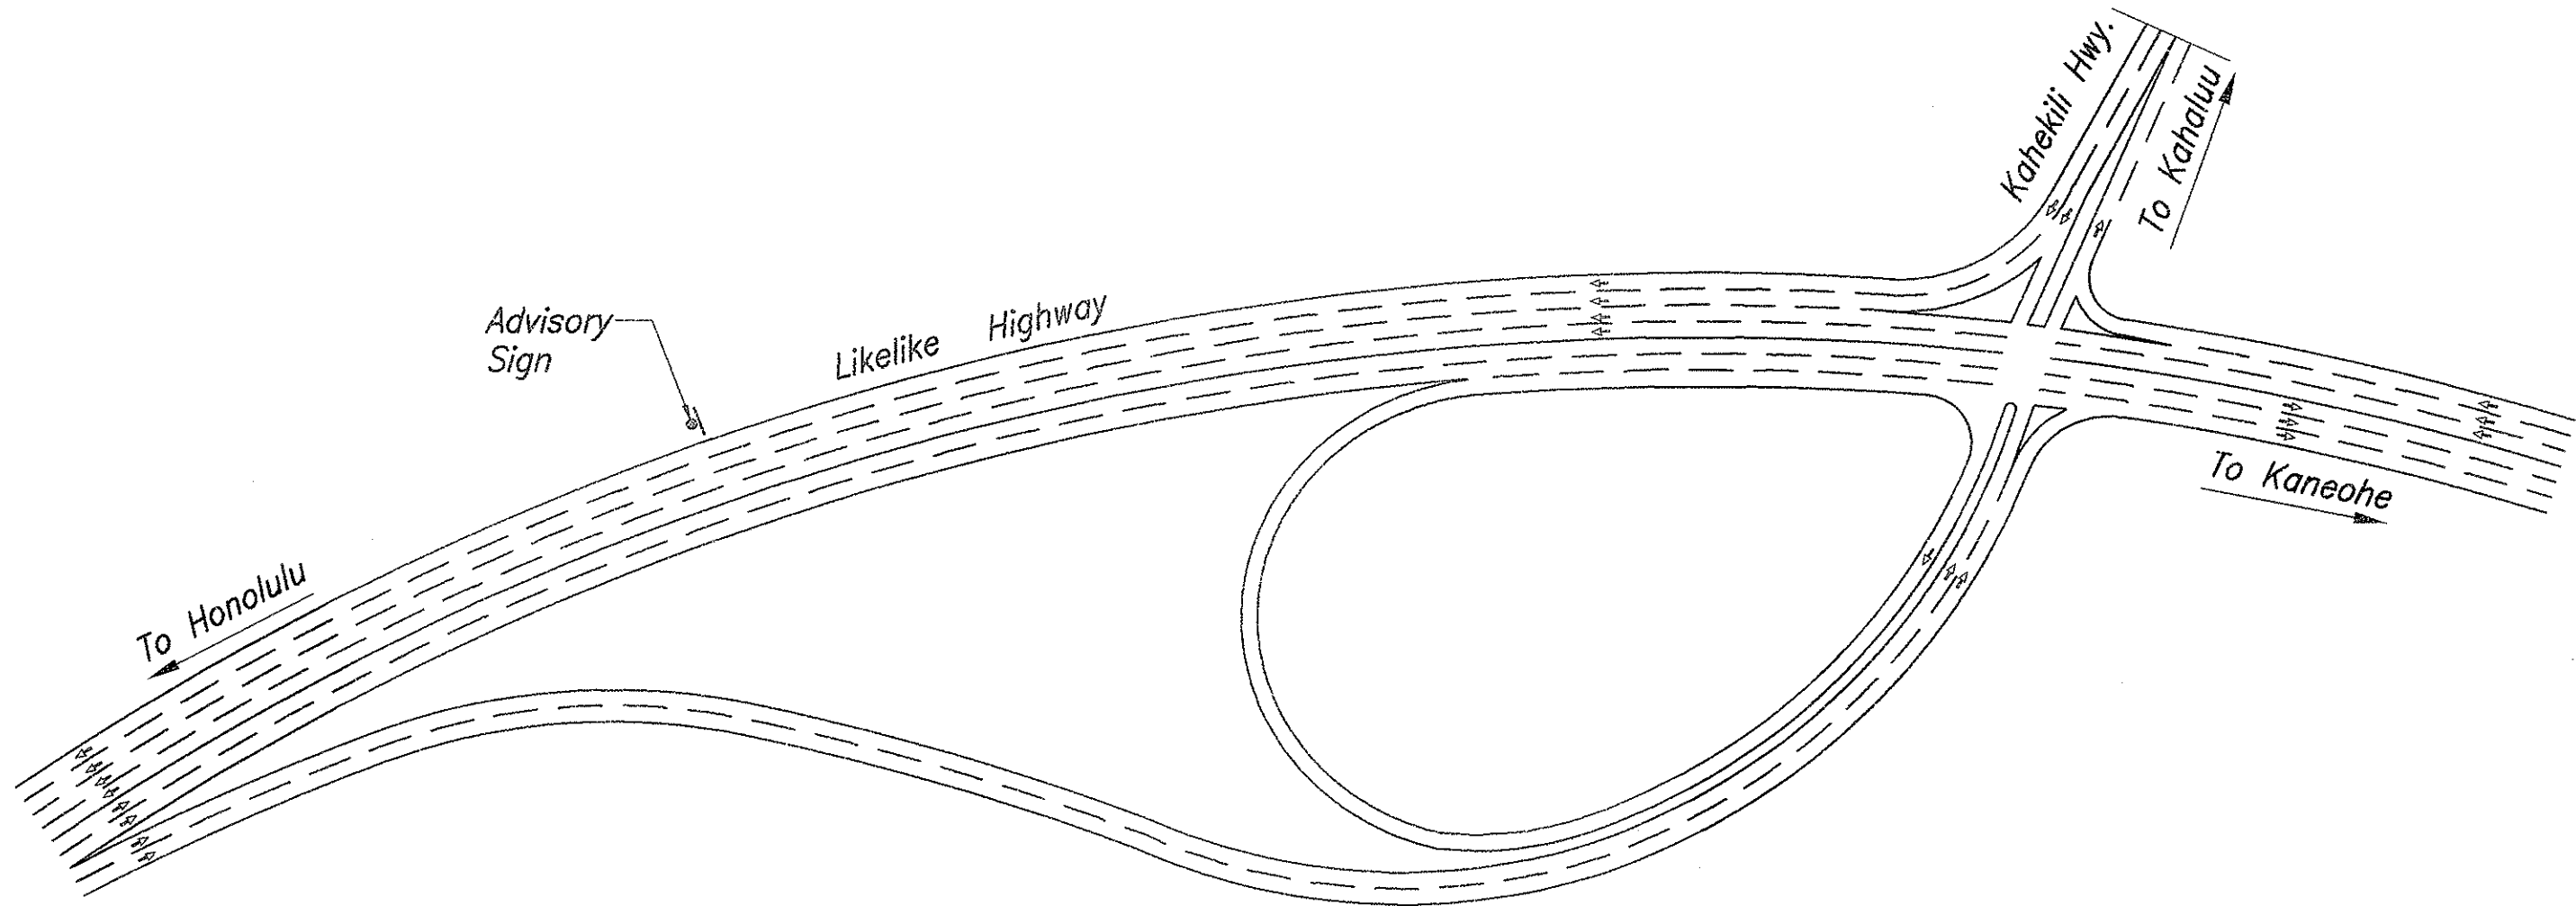


LOCATION OF ADVISORY SIGNS (KANEOE SIDE)
SCALE: NOT TO SCALE

NOTES:

Provide two Changeable Message Boards. Cost of the two Changeable Message Boards Shall be Incidental to the Various Contract Items. Engineer to Direct Contractor Where to Place Changeable Message Boards.

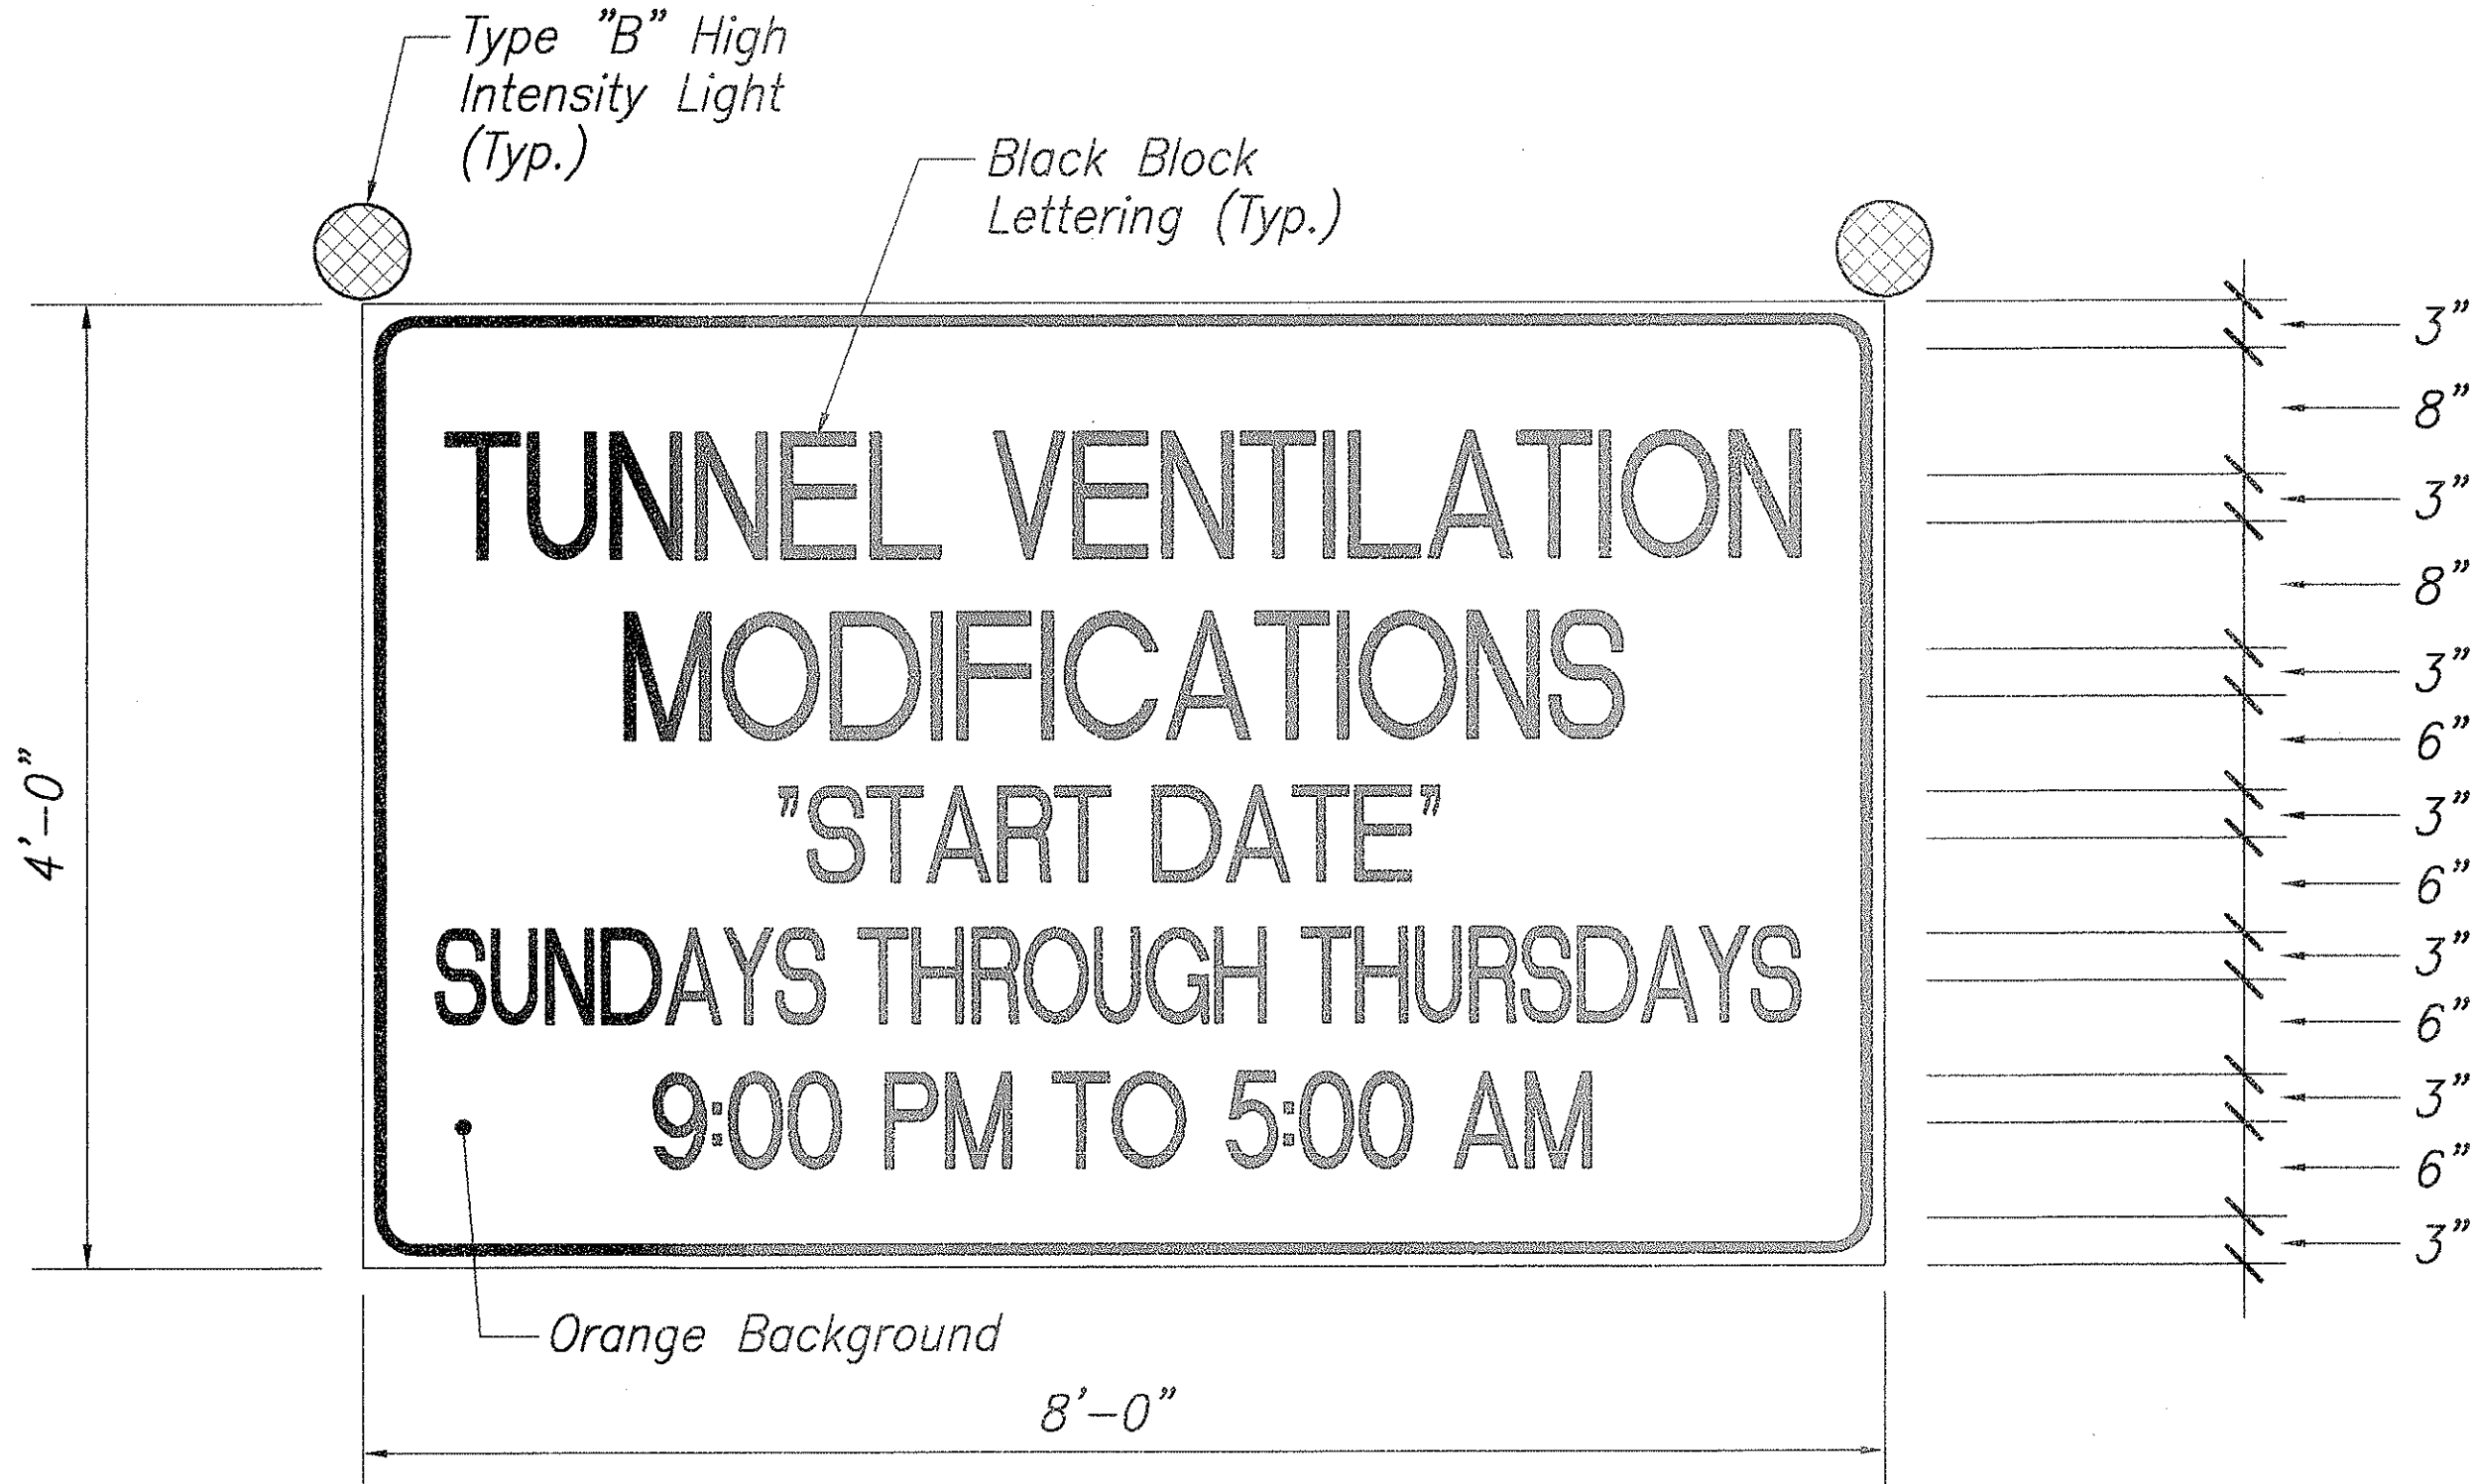

ADVISORY SIGN
SCALE: NOT TO SCALE

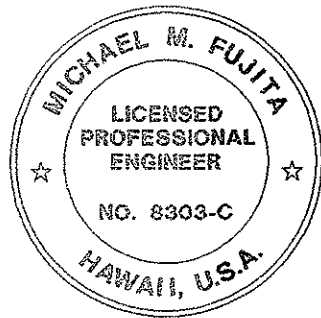


THIS WORK WAS PREPARED BY
ME OR UNDER MY SUPERVISION
Michael M. Fujita

STATE OF HAWAII
DEPARTMENT OF TRANSPORTATION
HIGHWAYS DIVISION
TRAFFIC CONTROL
NOTES AND ADVISORY SIGN
WILSON TUNNEL IMPROVEMENTS
SCADA UPGRADE
PROJECT NO. HWY-0-21-98M
Scale: AS NOTED Date: JULY 2000
SHEET No. C-2 OF C-4 SHEETS

ORIGINAL PLAN	SURVEY DOTTED BY	DATE
NOTED	DRAWN BY	
DESIGNED BY	QUANTITIES BY	
CHECKED BY		

C-2.DWG 03/29/00 L:\dwg\6113-01.civil 15:46


FED. ROAD DIST. NO.	STATE	PROJ. NO.	FISCAL YEAR	SHEET NO.	TOTAL SHEETS
HAWAII	HAW.	HWY-0-21-98M	2001	7	77

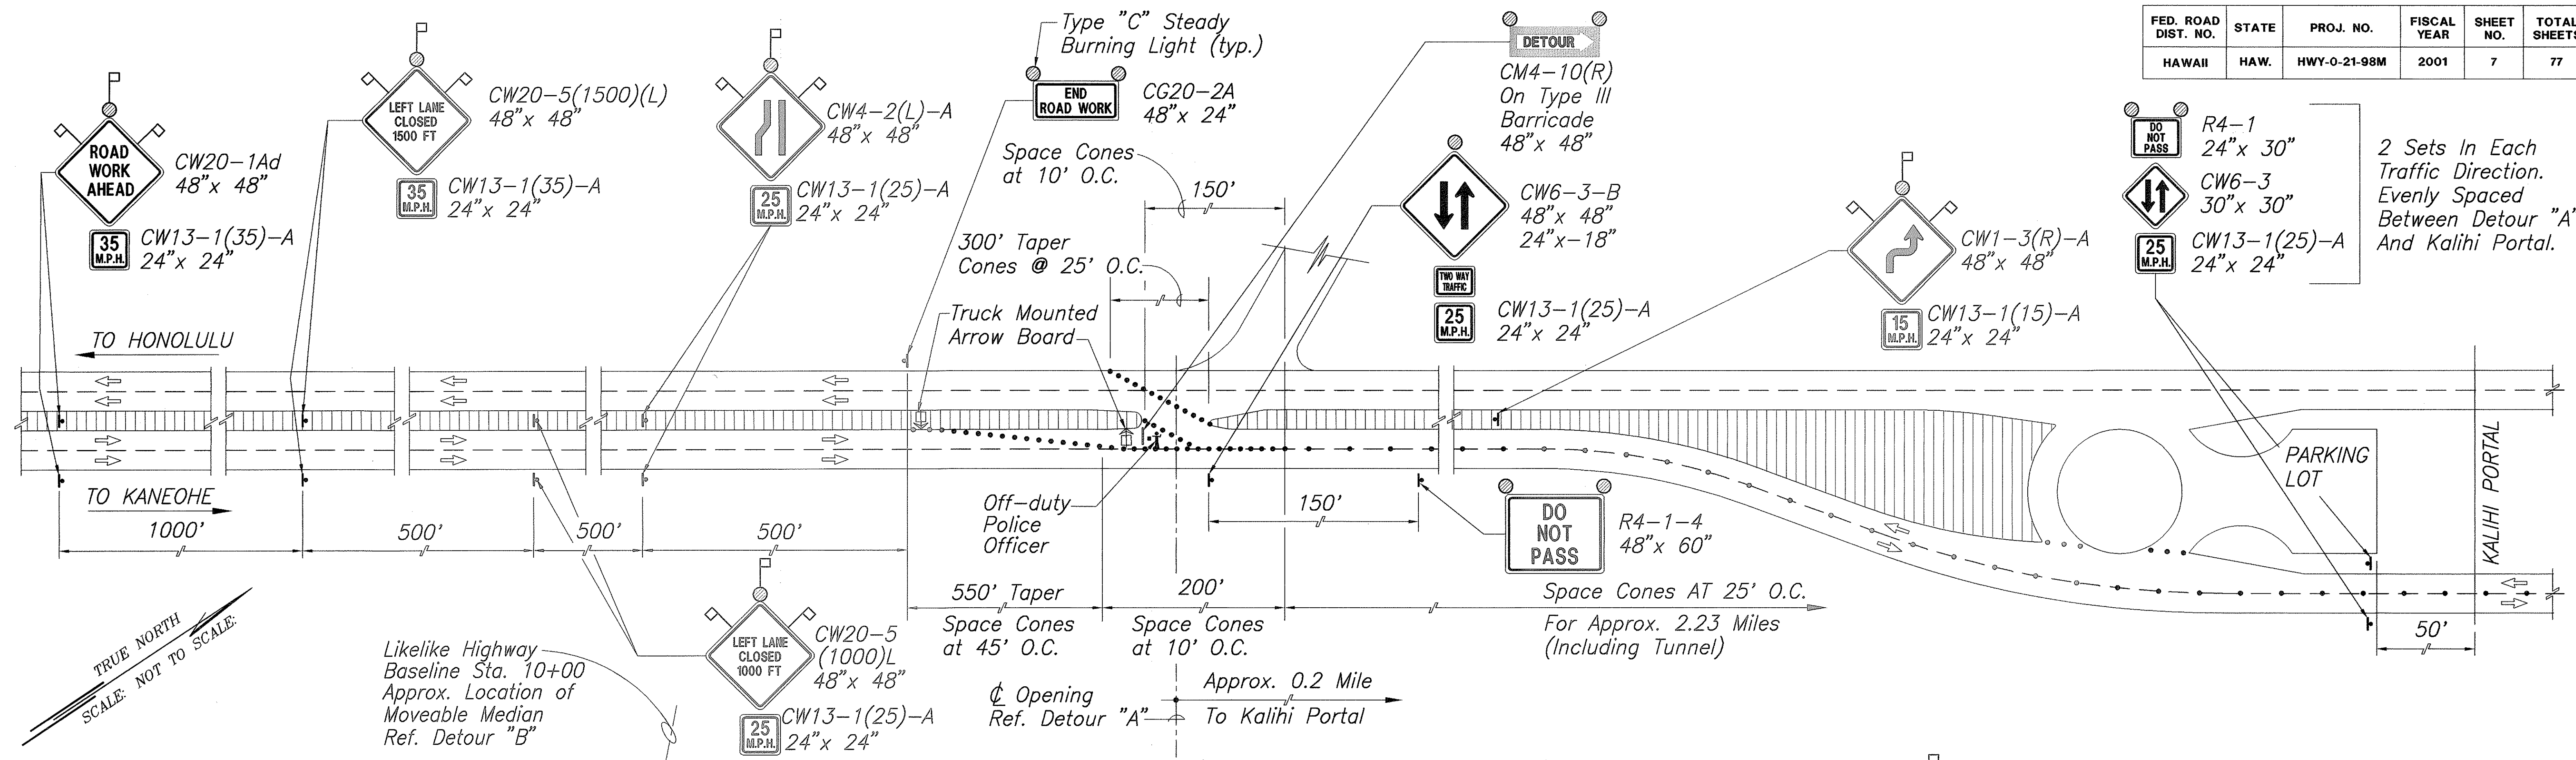

HONOLULU SIDE (STATE JURISDICTION)


SCALE: NOT TO SCALE

Note:
All cones shall be minimum
28-inch or larger.

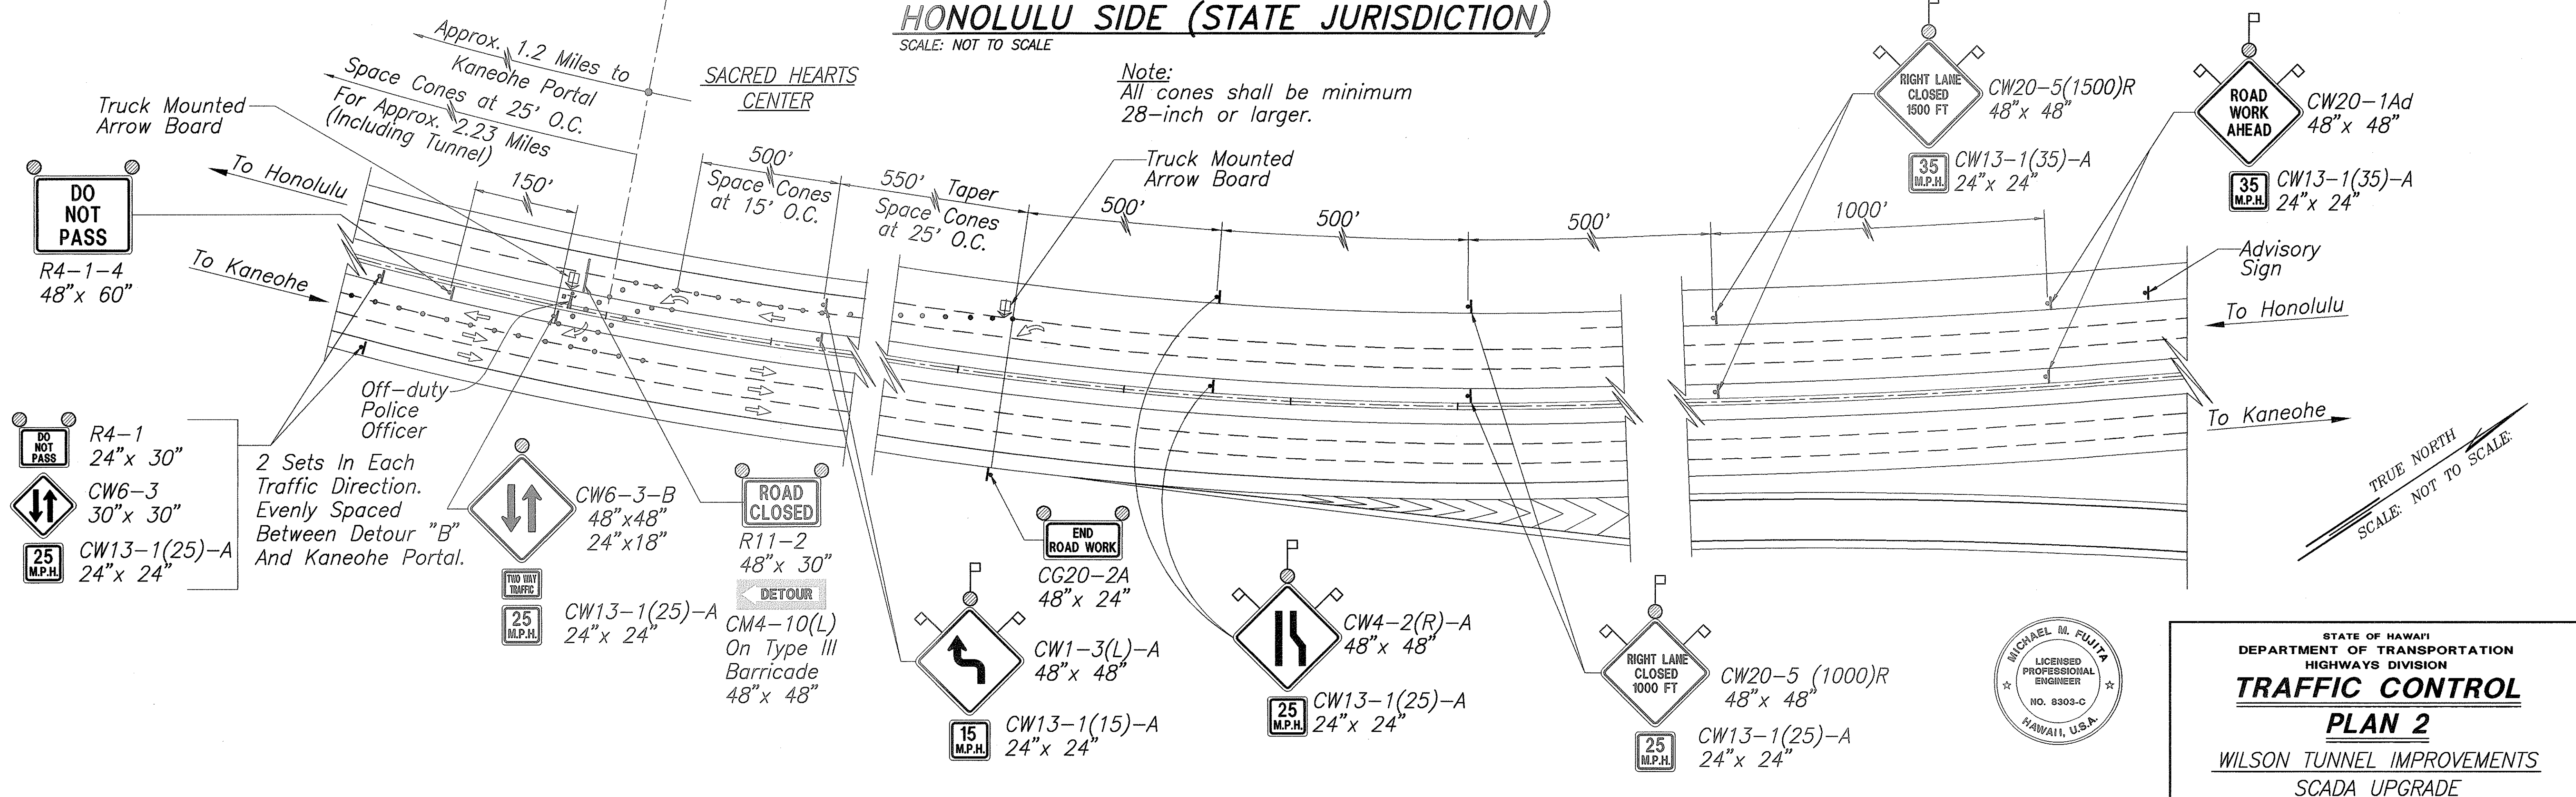

KANEOHE SIDE (STATE JURISDICTION)

SCALE: NOT TO SCALE

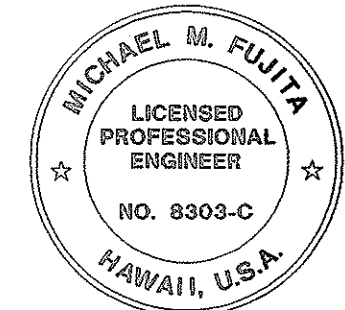

THIS WORK WAS PREPARED BY
ME OR UNDER MY SUPERVISION
Michael M. Fujita

STATE OF HAWAII
DEPARTMENT OF TRANSPORTATION
HIGHWAYS DIVISION

TRAFFIC CONTROL

PLAN 2

WILSON TUNNEL IMPROVEMENTS
SCADA UPGRADE

PROJECT NO. HWY-0-21-98M
Scale: AS NOTED Date: JULY 2000

SHEET No. C-4 OF C-4 SHEETS

SURVEY PLOTTED BY	DATE
DRAWN BY	
DESIGNED BY	
QUANTITIES BY	
CHECKED BY	
ORIGINAL PLAN	No.
NOTEBOOK	

03/29/00 L:\dwg\6113-01\civil
15:51
C-4.DWG