

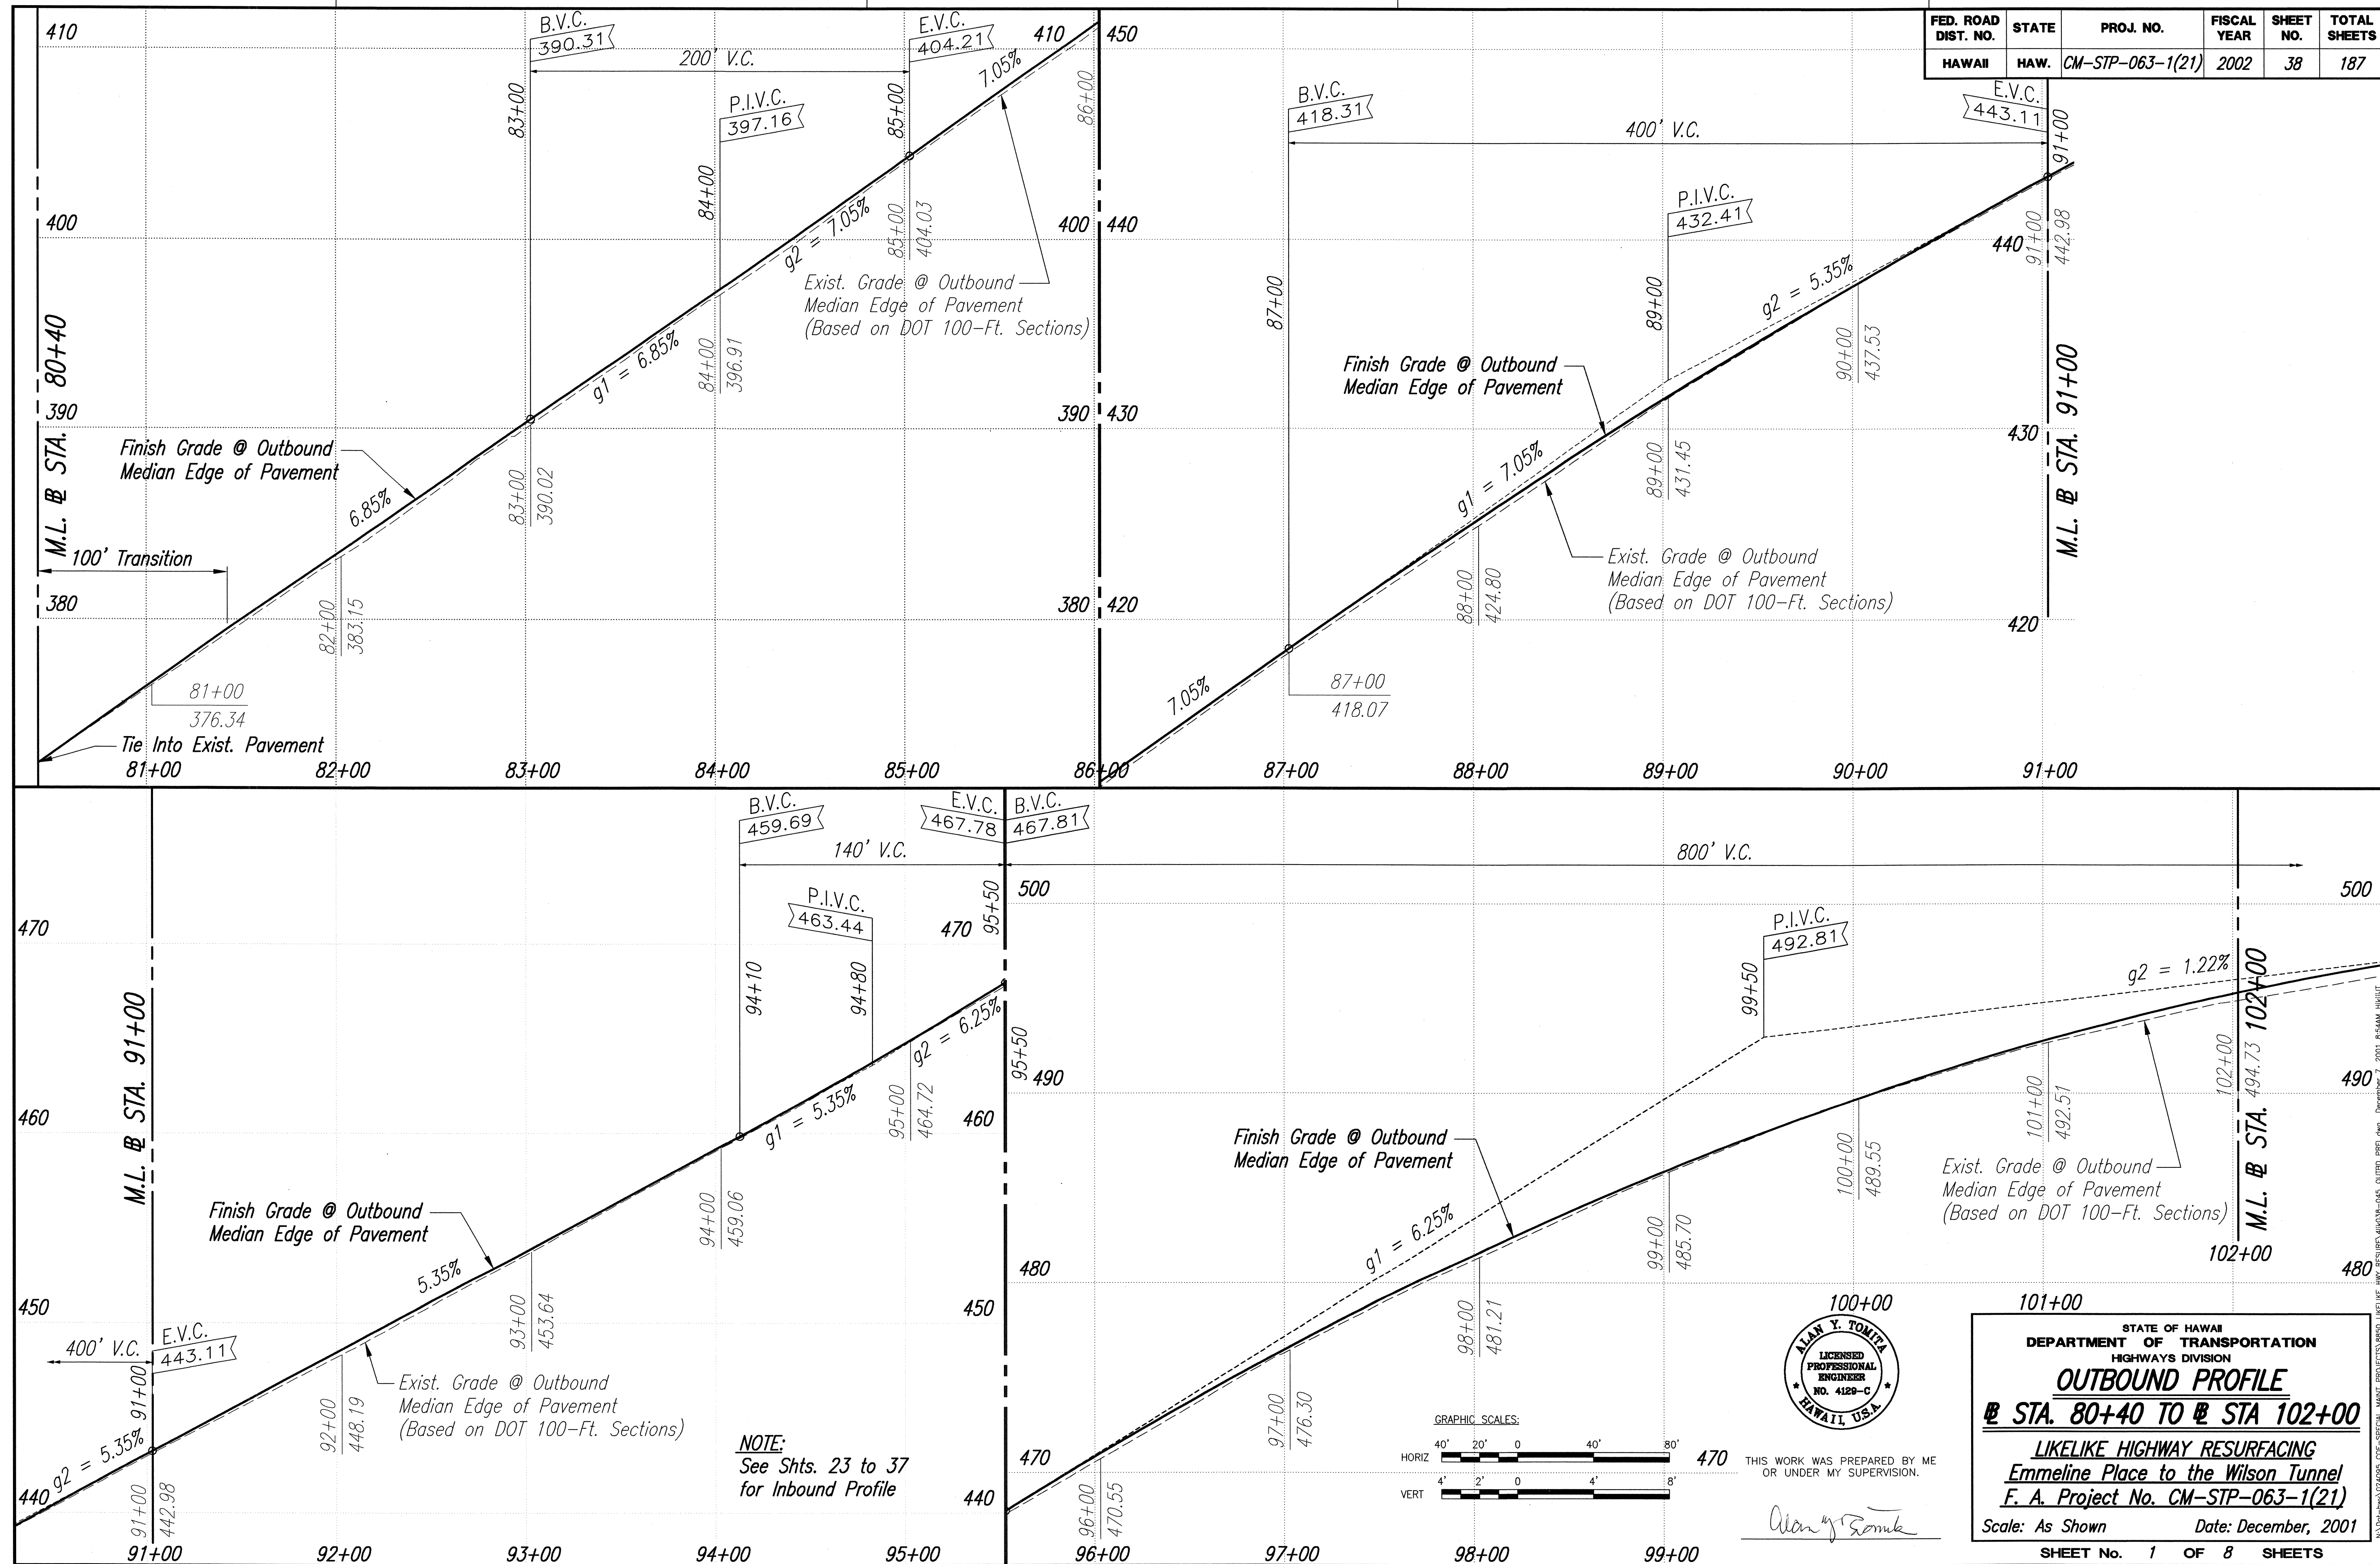


FED. ROAD DIST. NO.	STATE	PROJ. NO.	FISCAL YEAR	SHEET NO.	TOTAL SHEETS
HAWAII	HAW.	CM-STP-063-1(21)	2002	38	187


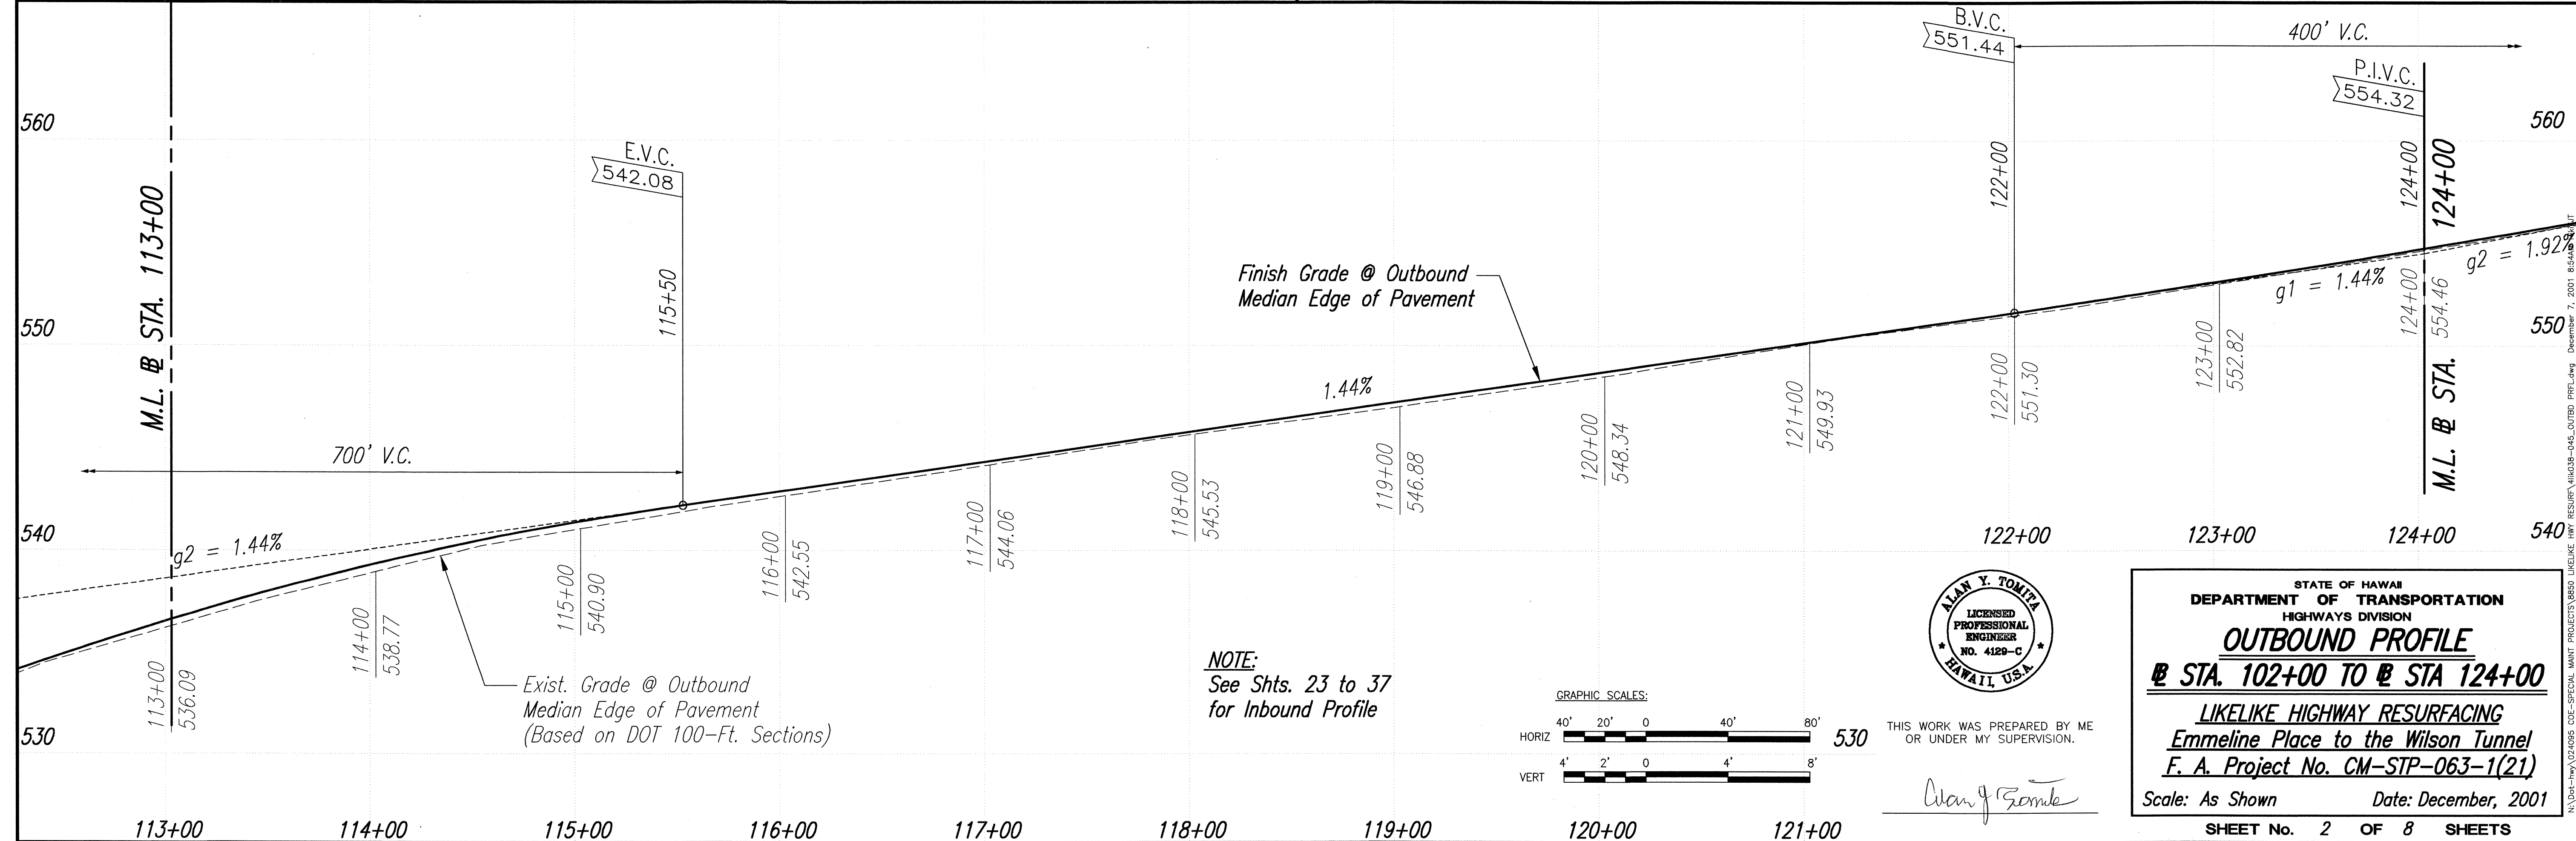


ORIGINAL PLAN	DATE
DESIGNED BY	
TRACED BY	
NOTED BY	
CHECKED BY	
NO.	

FED. ROAD DIST. NO.	STATE	PROJ. NO.	FISCAL YEAR	SHEET NO.	TOTAL SHEETS
HAWAII	HAW.	CM-STP-063-1(21)	2002	39	187

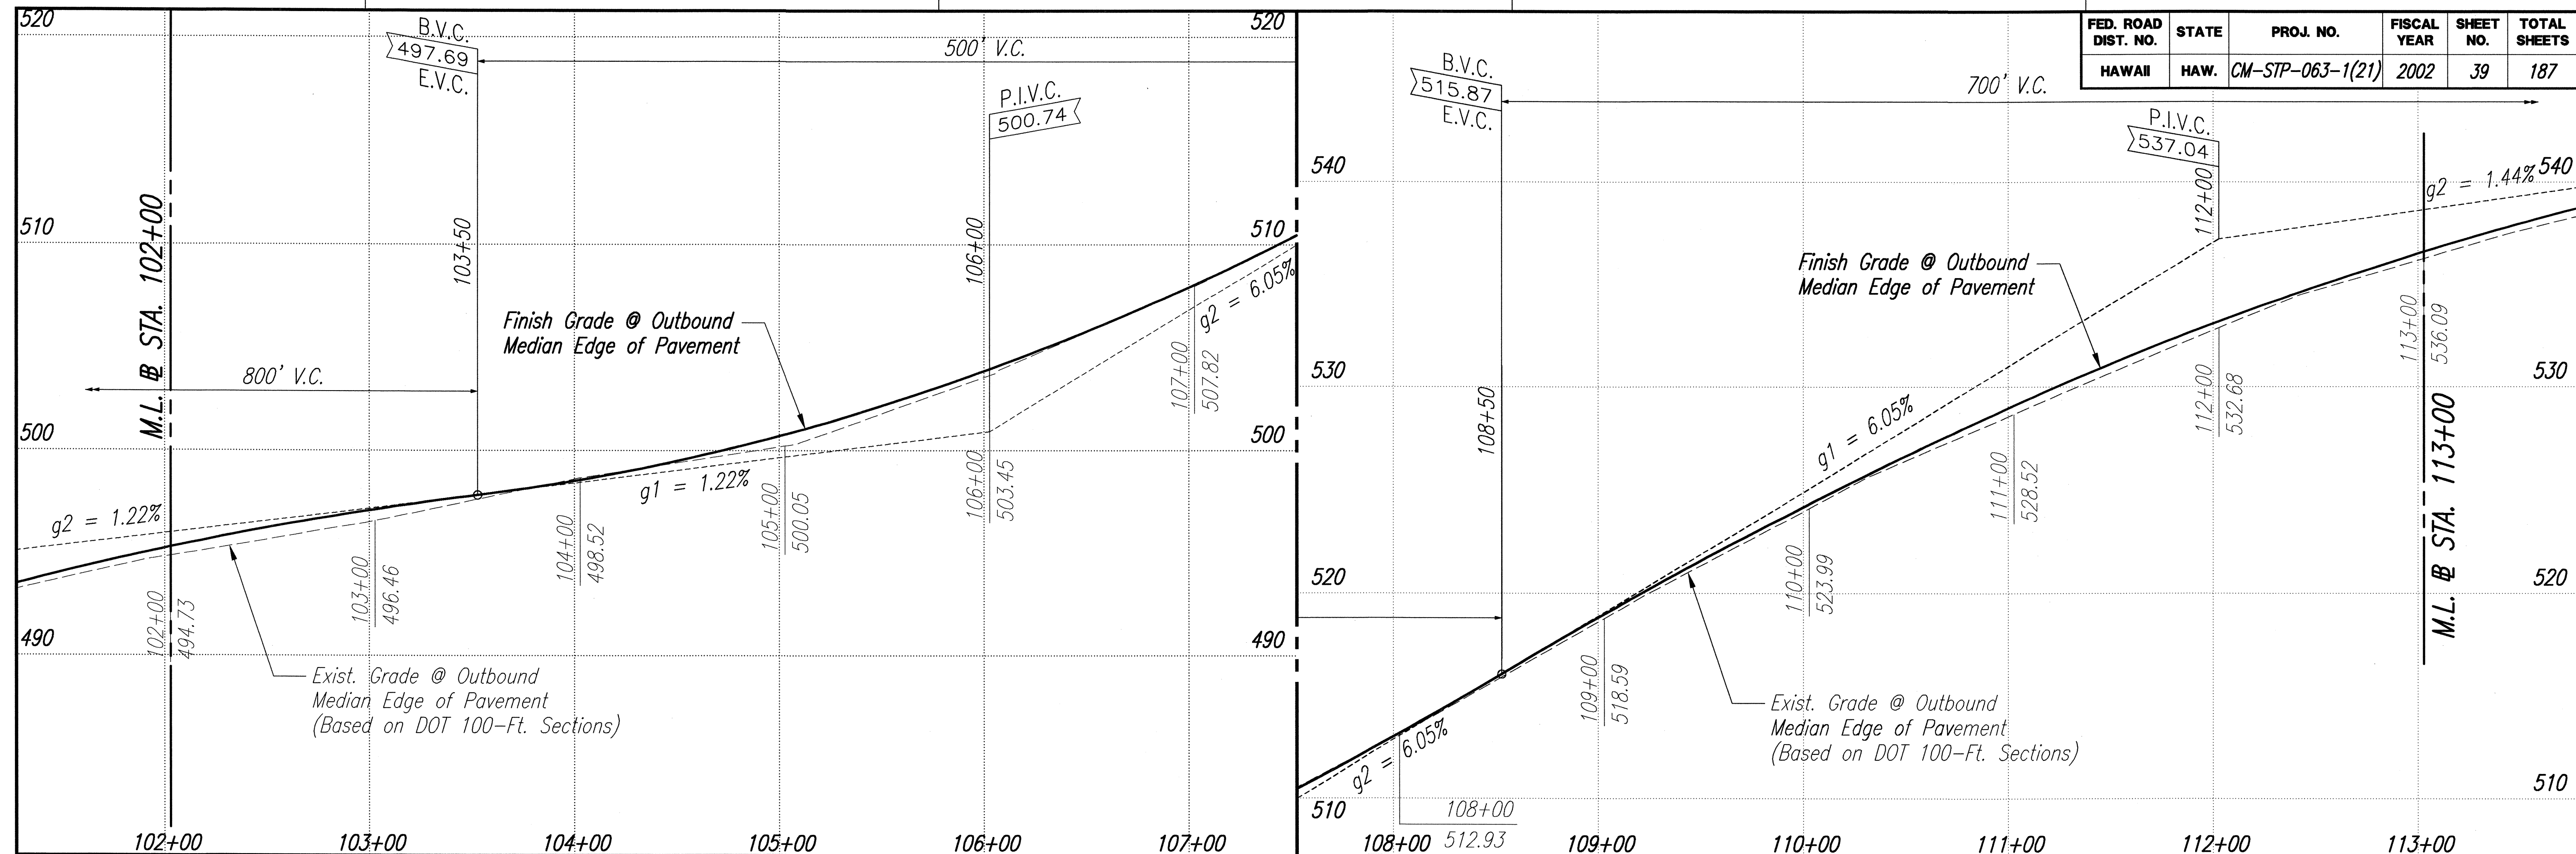

NOTE:
See Shts. 23 to 37
for Inbound Profile

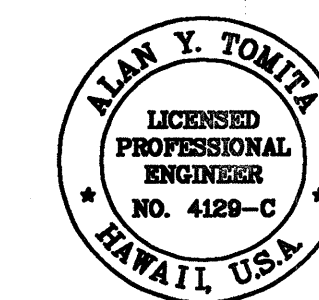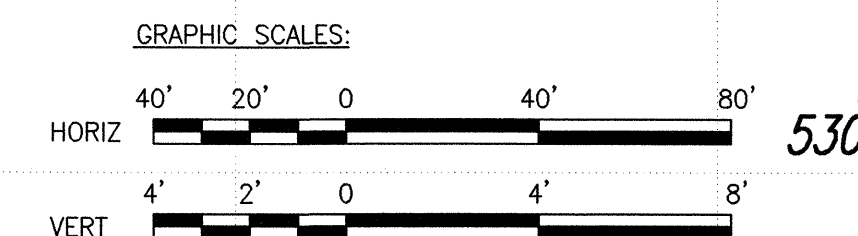

THIS WORK WAS PREPARED BY ME
OR UNDER MY SUPERVISION.

Alan Y. Tomita

STATE OF HAWAII
DEPARTMENT OF TRANSPORTATION
HIGHWAYS DIVISION




OUTBOUND PROFILE
STA. 102+00 TO STA. 124+00

LIKELIKE HIGHWAY RESURFACING
Emmeline Place to the Wilson Tunnel
F. A. Project No. CM-STP-063-1(21)

Scale: As Shown Date: December, 2001


SHEET No. 2 OF 8 SHEETS

FED. ROAD DIST. NO.	STATE	PROJ. NO.	FISCAL YEAR	SHEET NO.	TOTAL SHEETS
HAWAII	HAW.	CM-STP-063-1(21)	2002	40	187

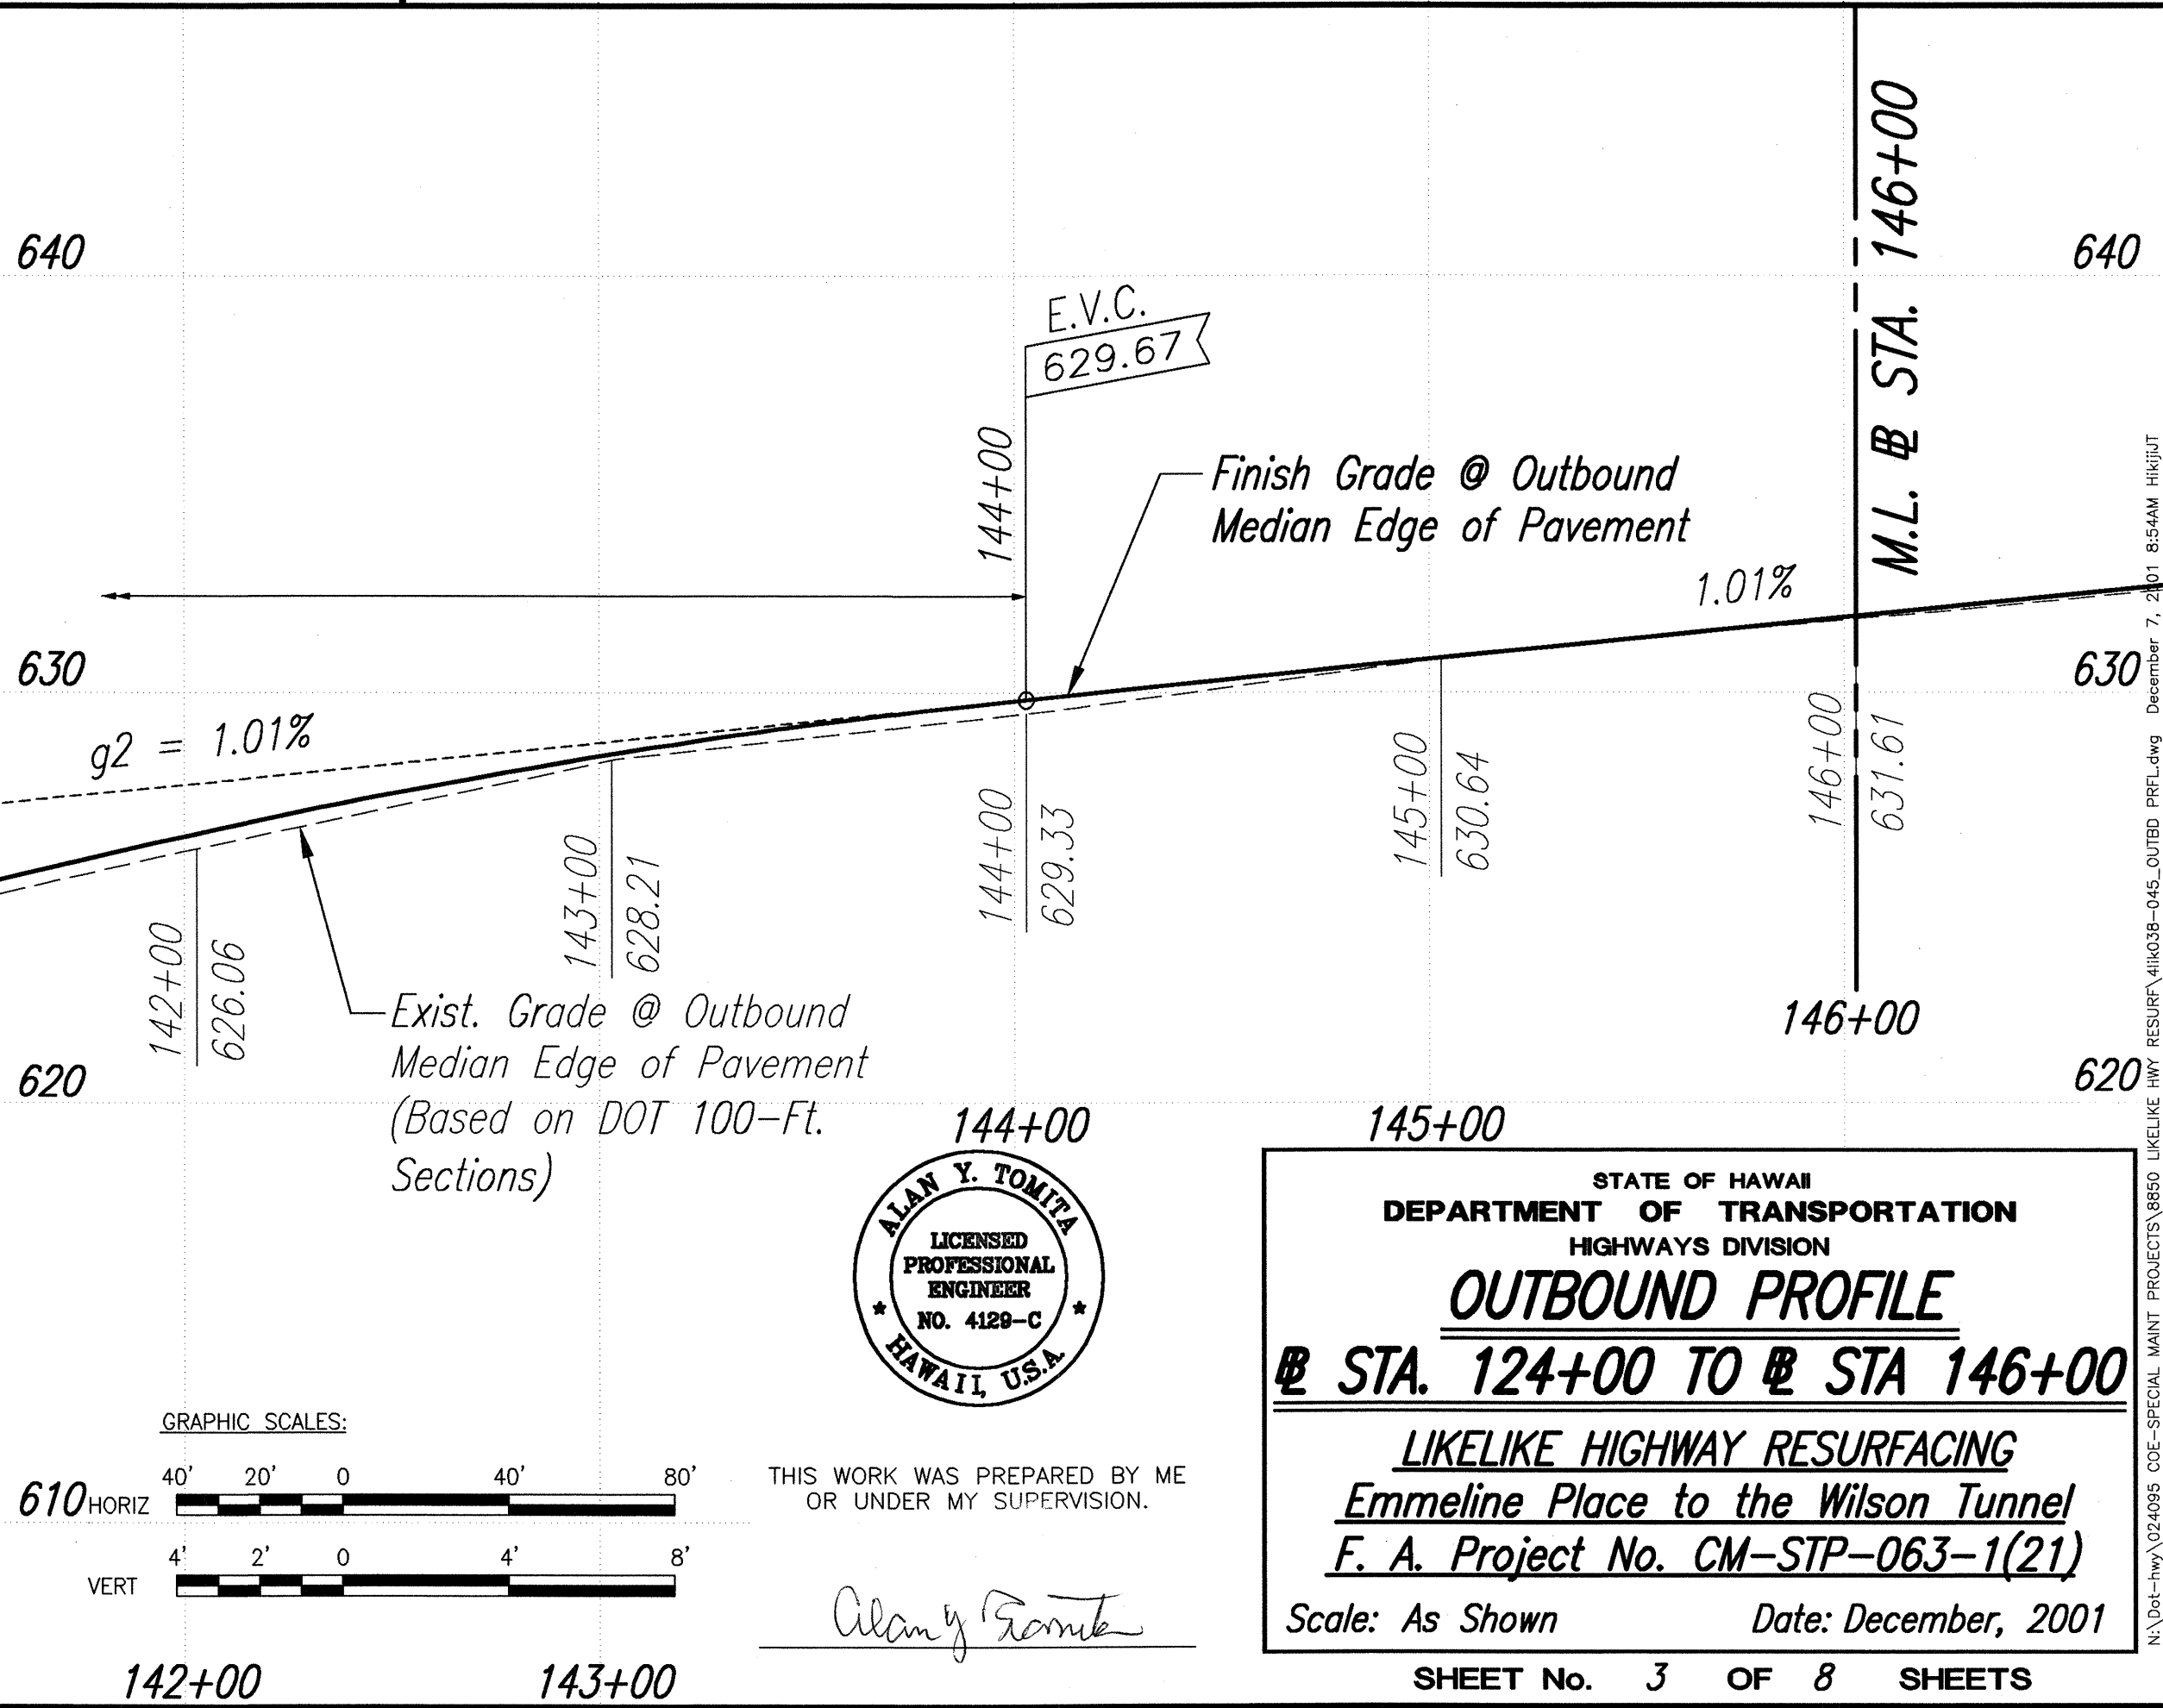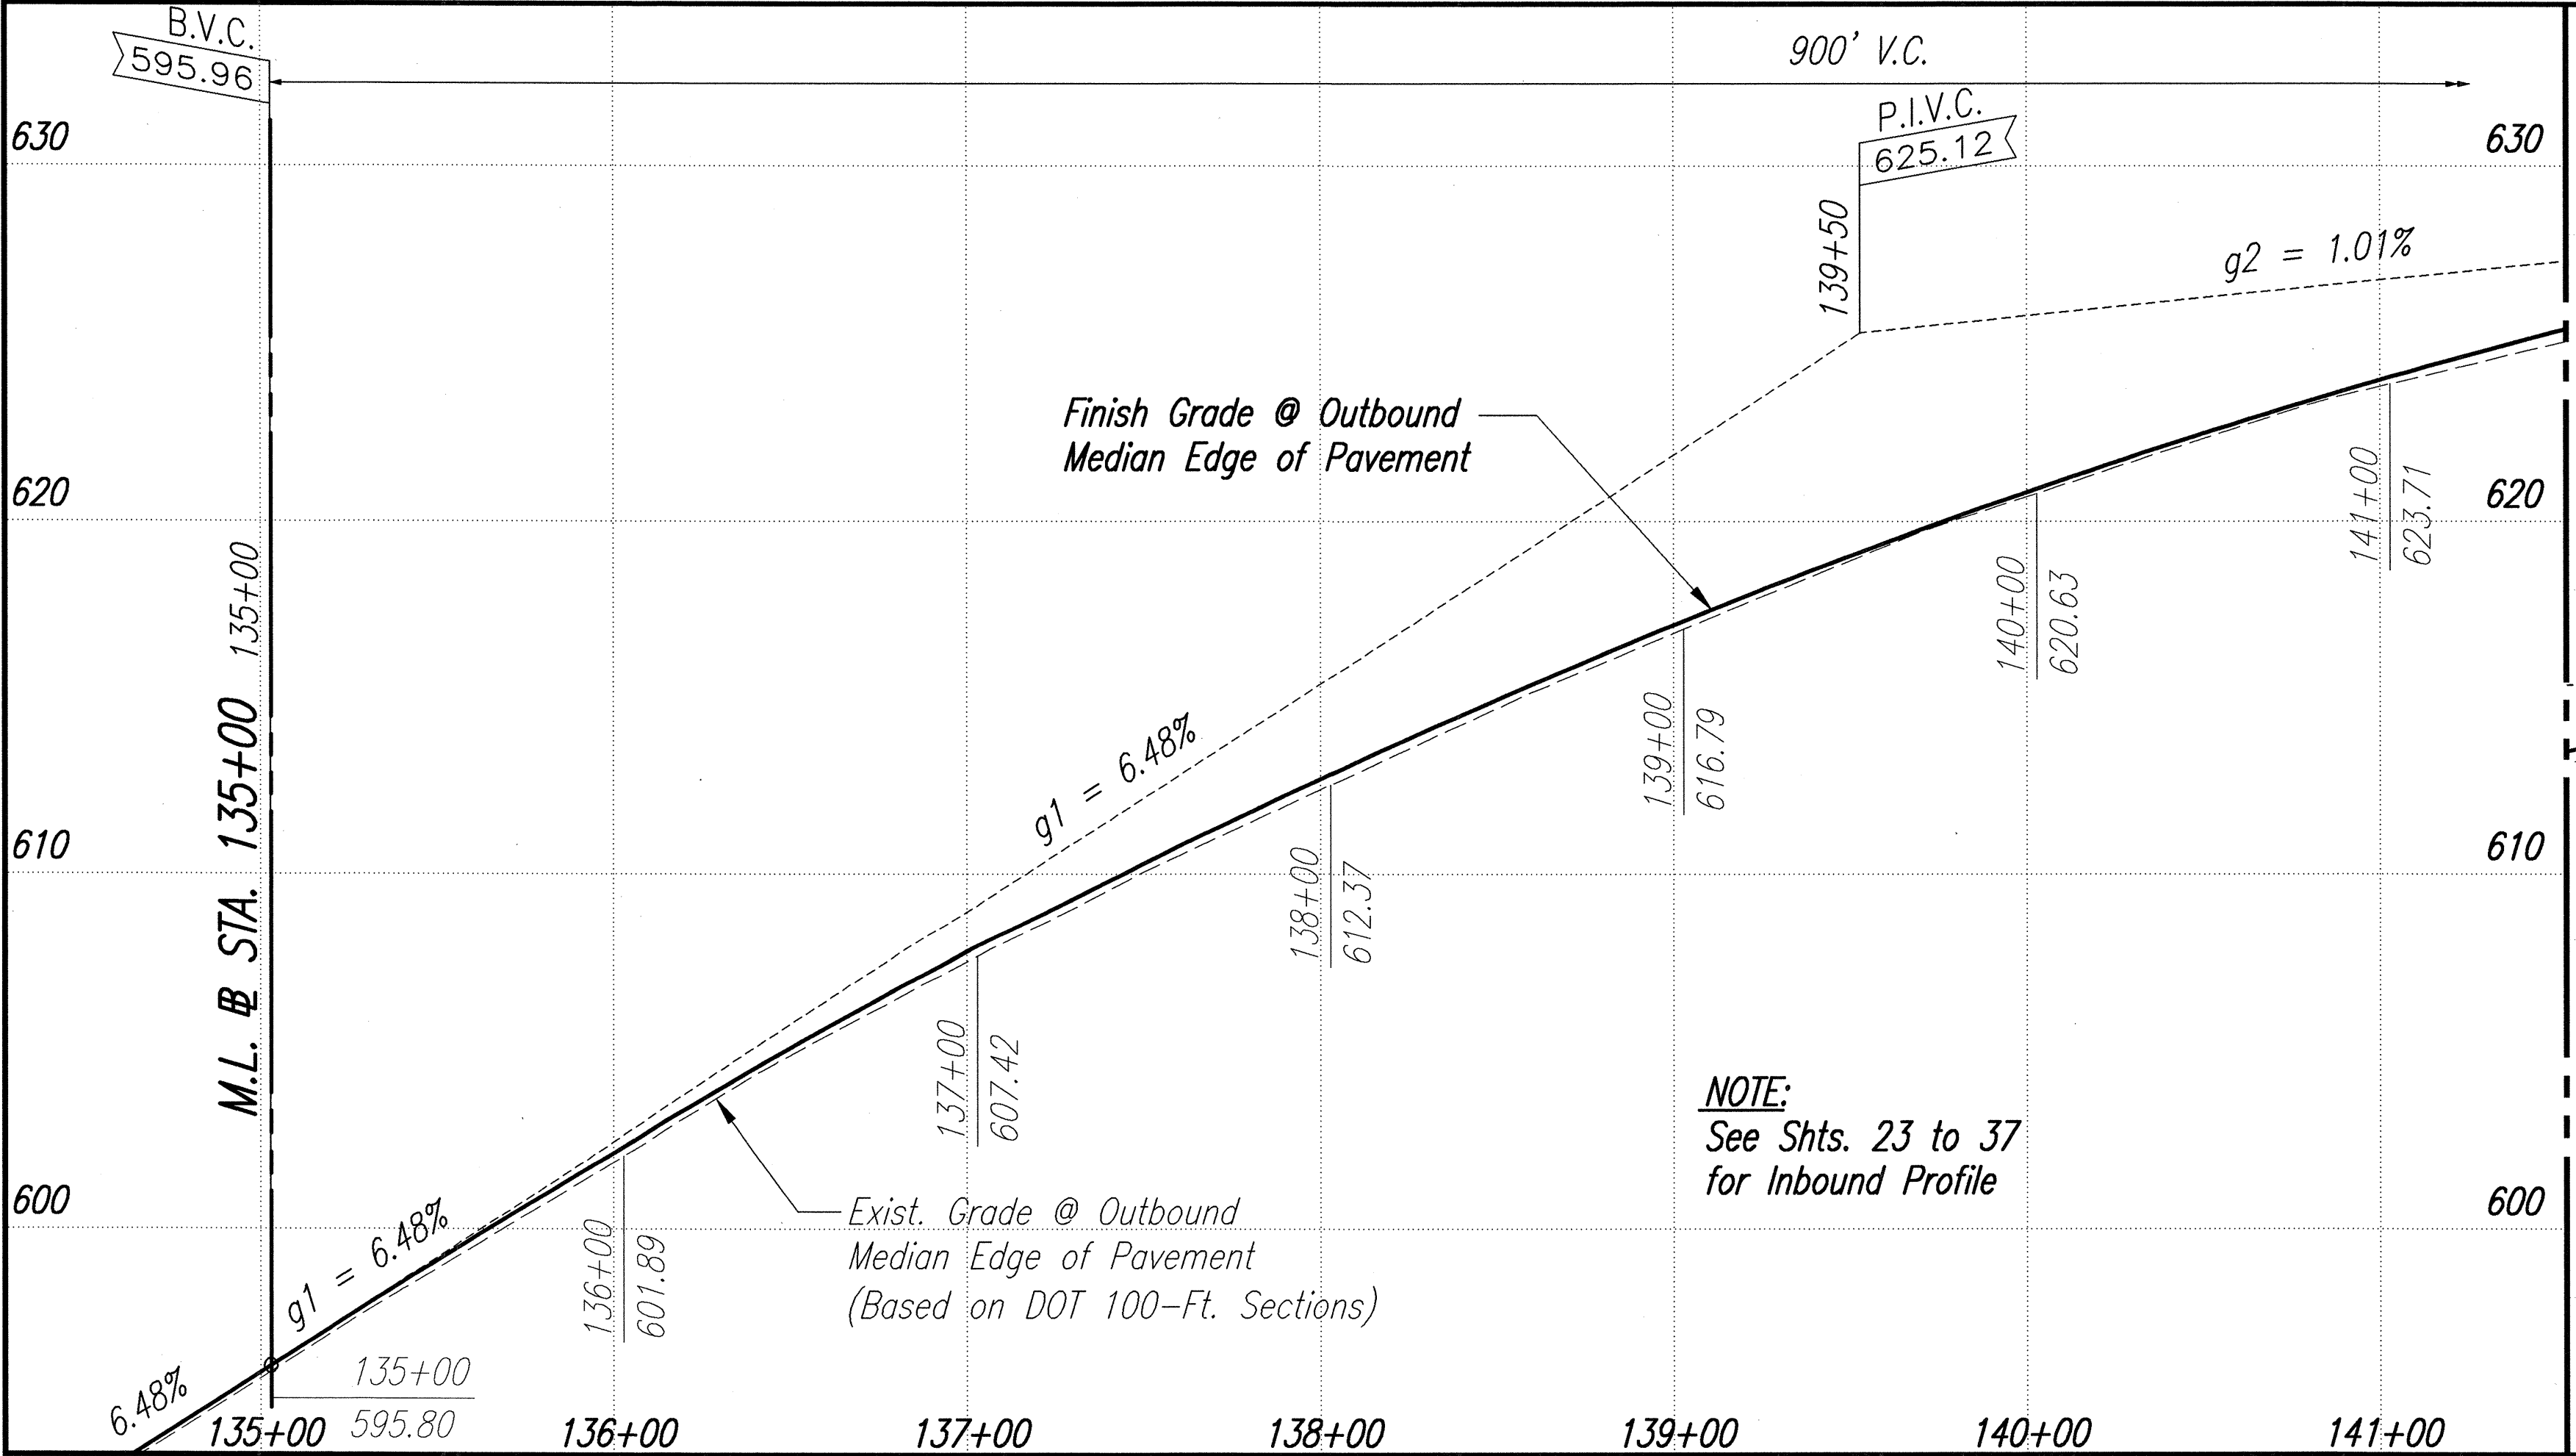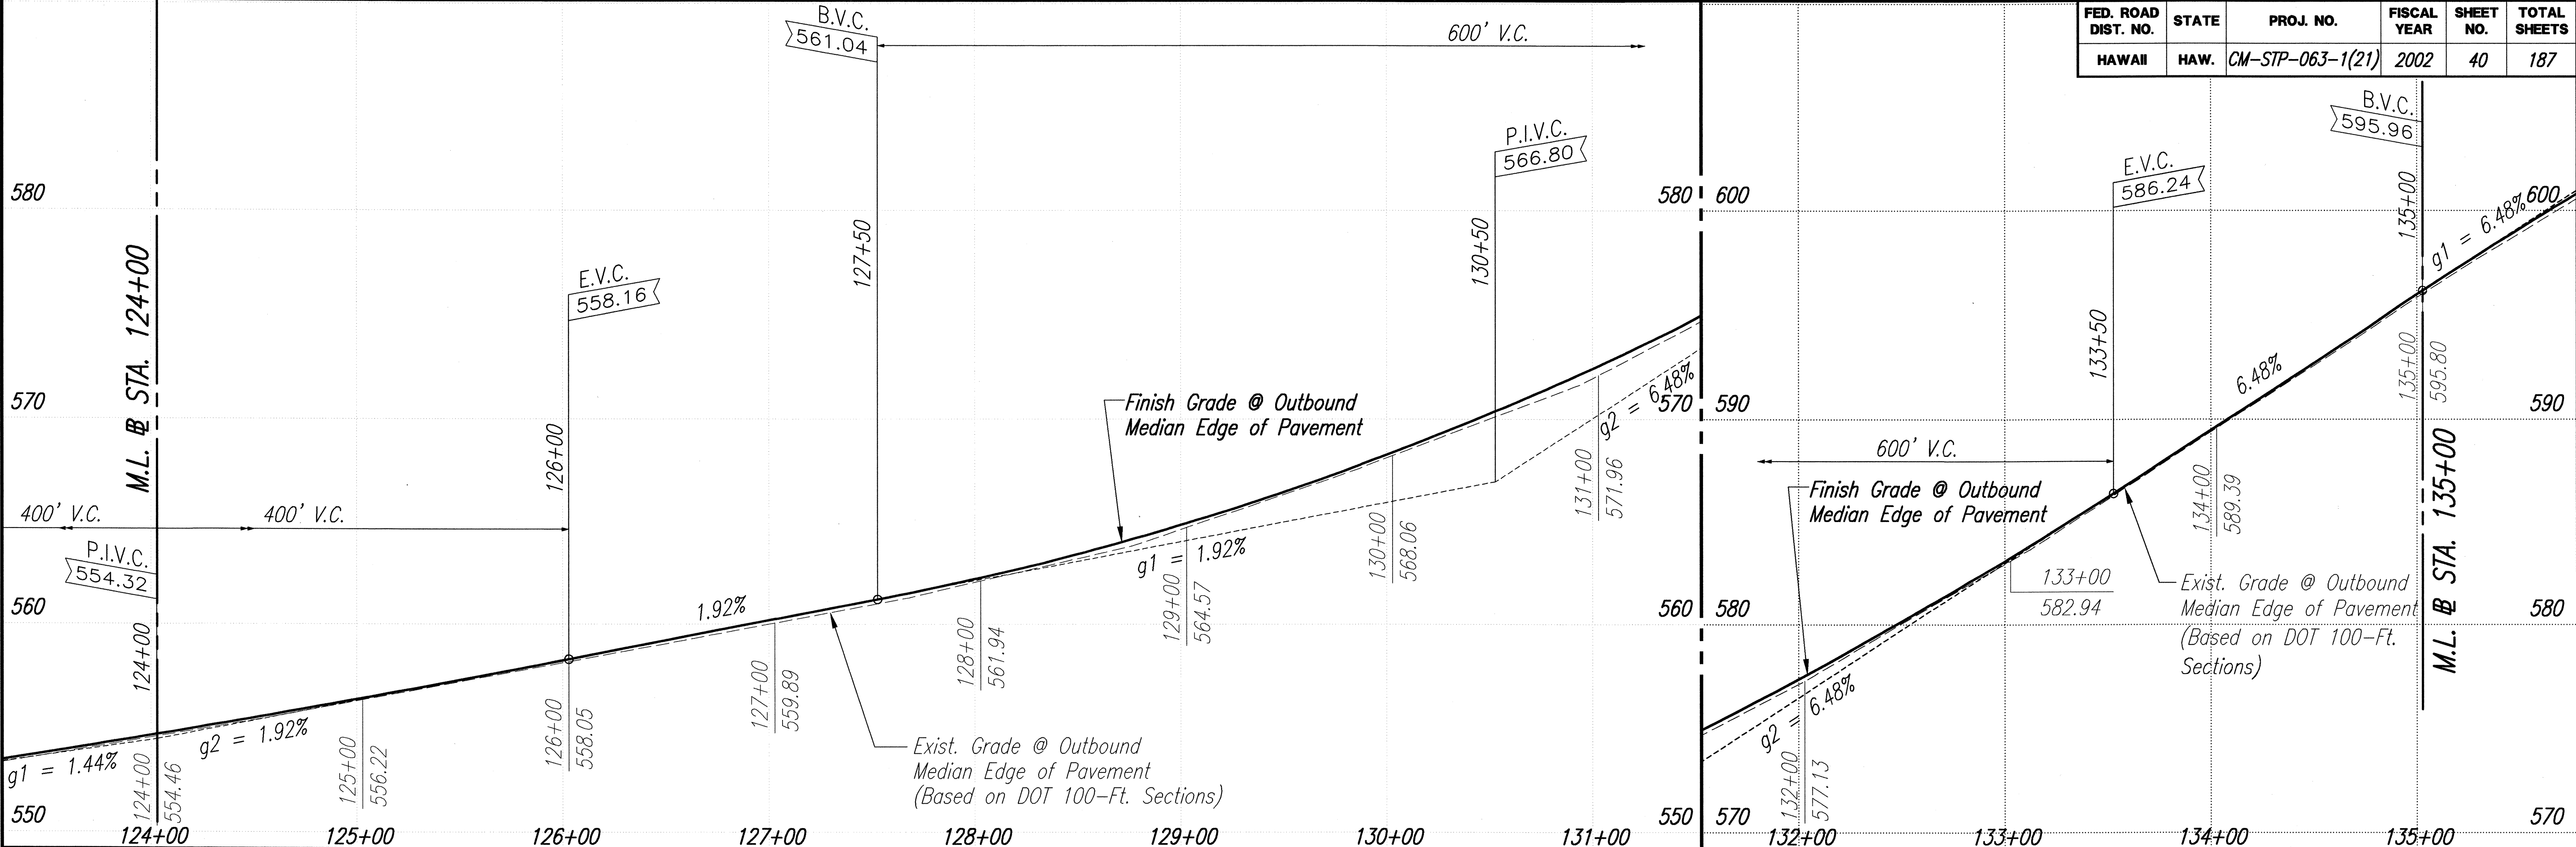

ORIGINAL PLAN	SURVEY PLOTTED BY	DATE
NOTE BOOK	DESIGNED BY	
QUANTITIES BY	CHECKED BY	
NO.		

NOTE:
See Shts. 23 to 37
for Inbound Profile

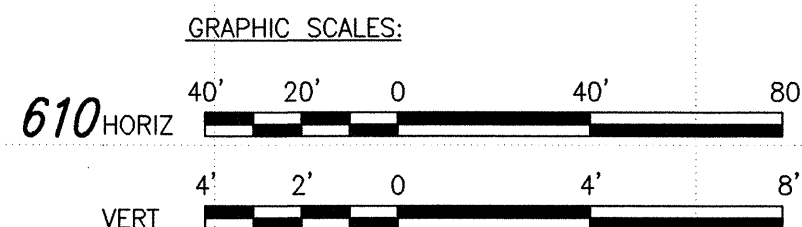

THIS WORK WAS PREPARED BY ME
OR UNDER MY SUPERVISION.



Alan Y. Tomita

STATE OF HAWAII
DEPARTMENT OF TRANSPORTATION
HIGHWAYS DIVISION

OUTBOUND PROFILE
STA. 124+00 TO # STA 146+00
LIKELIKE HIGHWAY RESURFACING
Emmeline Place to the Wilson Tunnel
F. A. Project No. CM-STP-063-1(21)
Scale: As Shown Date: December, 2001

SHEET No. 3 OF 8 SHEETS


FED. ROAD DIST. NO.	STATE	PROJ. NO.	FISCAL YEAR	SHEET NO.	TOTAL SHEETS
HAWAII	HAW.	CM-STP-063-1(21)	2002	41	187

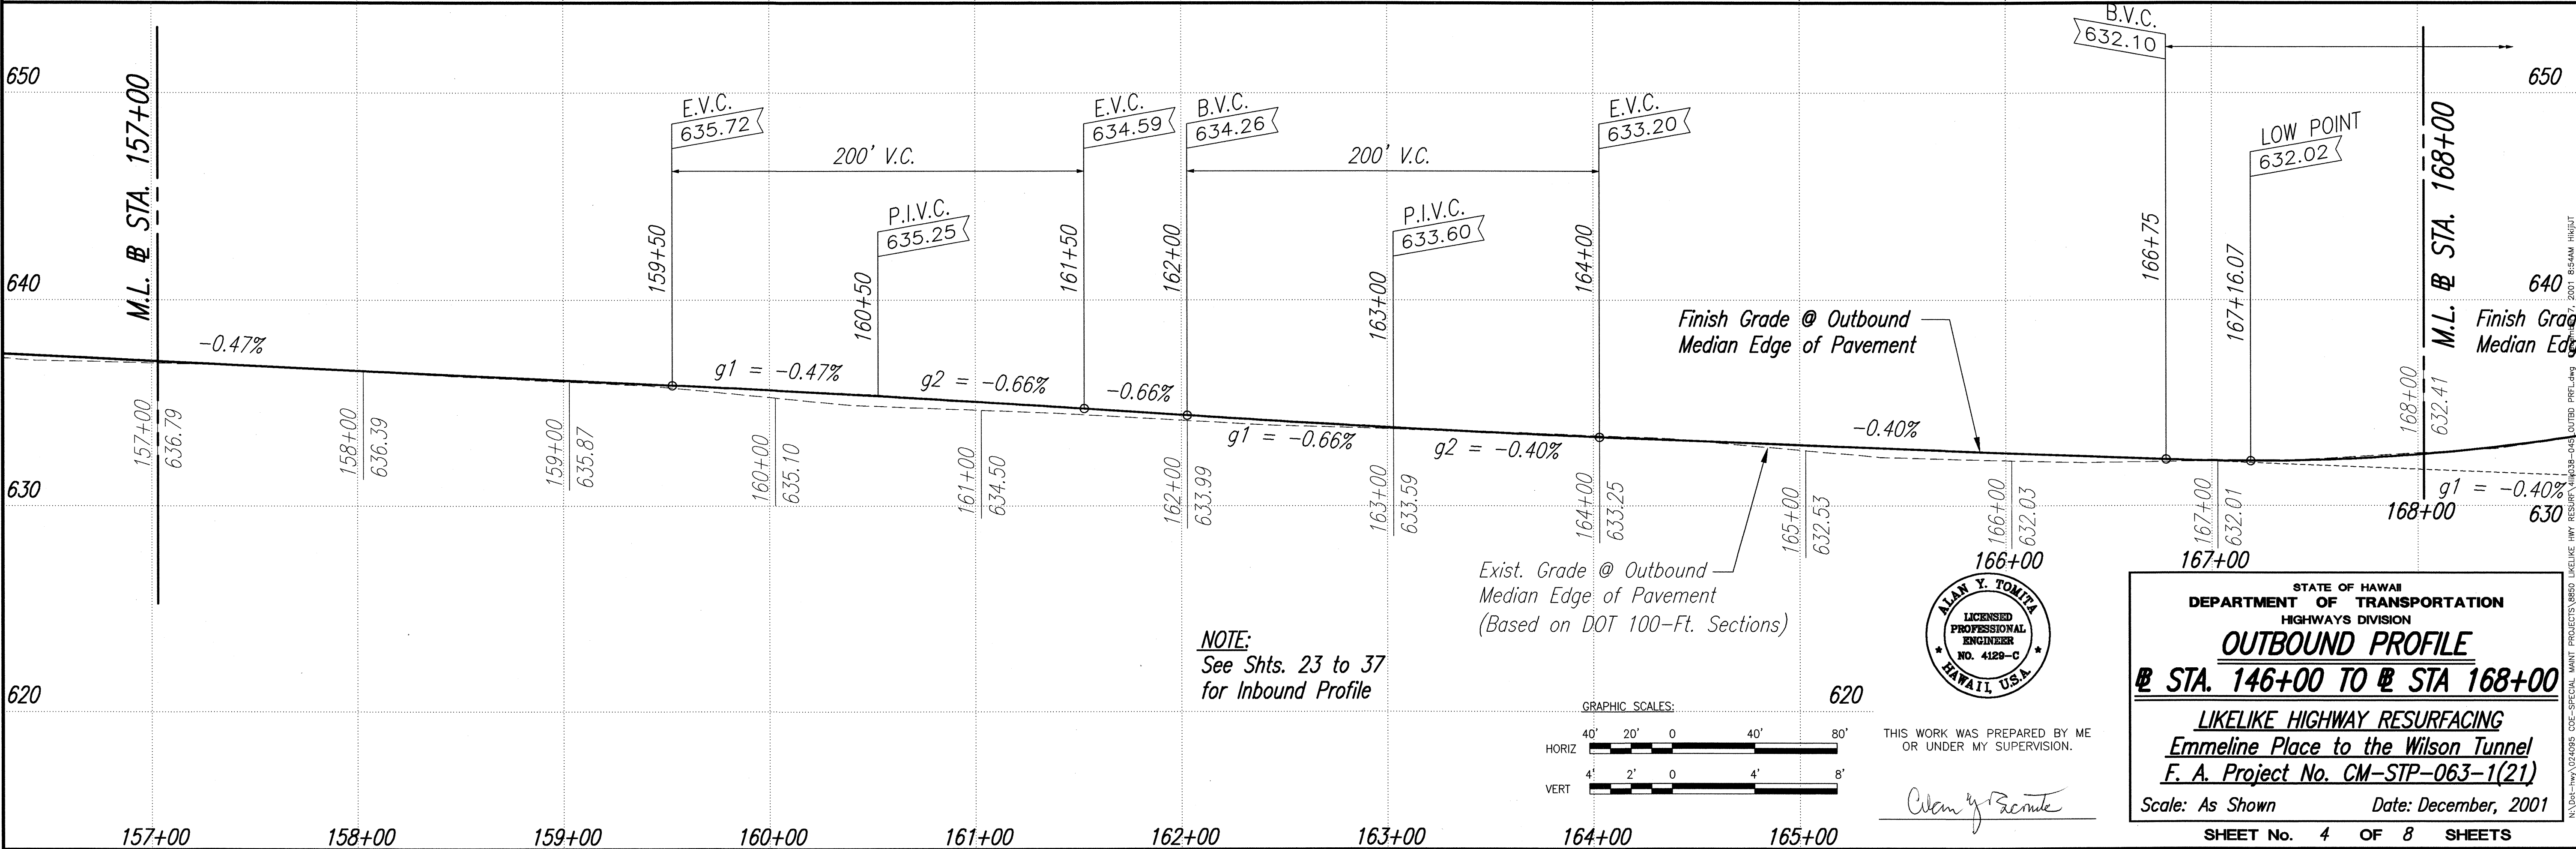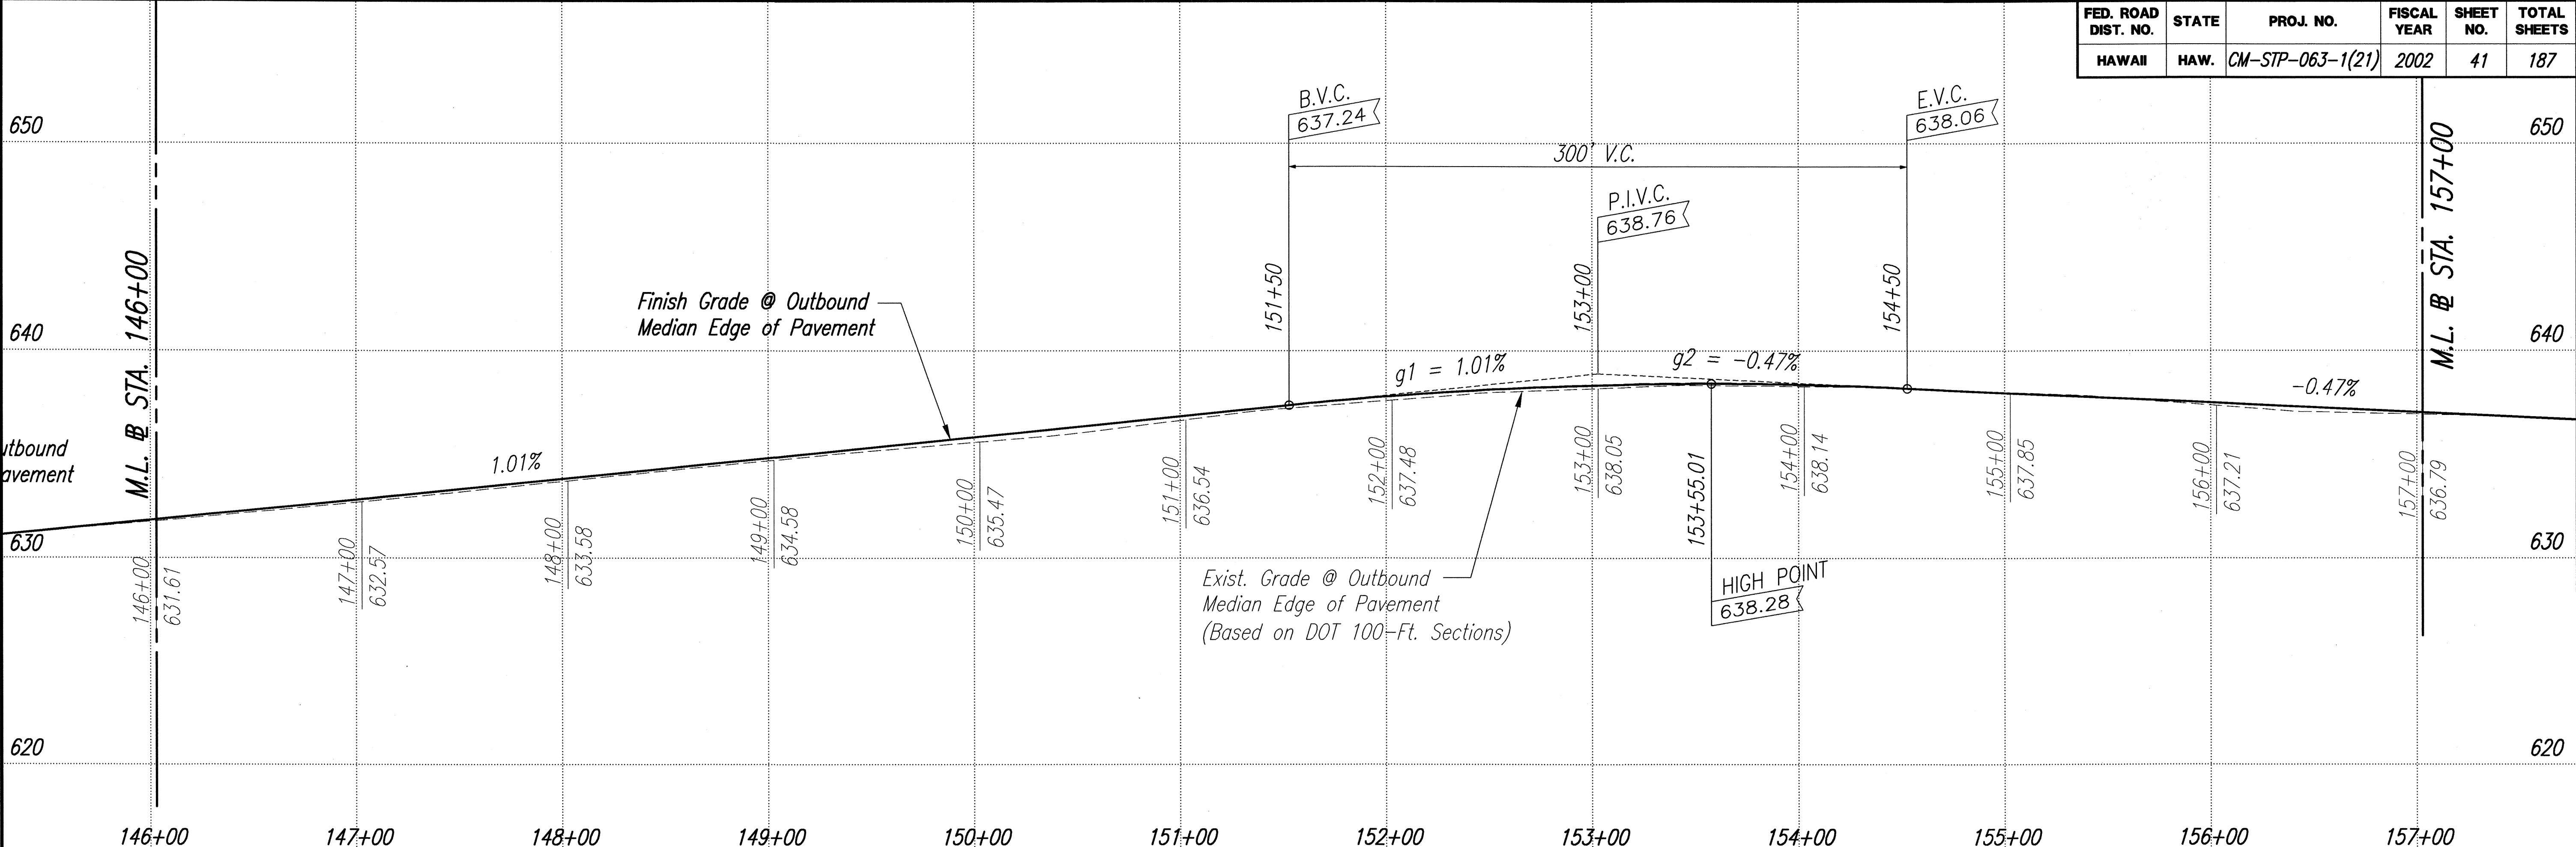

ORIGINAL PLAN	SURVEY PLOTTED BY	DATE
NOTE BOOK	DESIGNED BY	
QUANTITIES BY	CHECKED BY	
No.		

NOTE:
See Shts. 23 to 37
for Inbound Profile

Exist. Grade @ Outbound
Median Edge of Pavement
(Based on DOT 100-Ft. Sections)

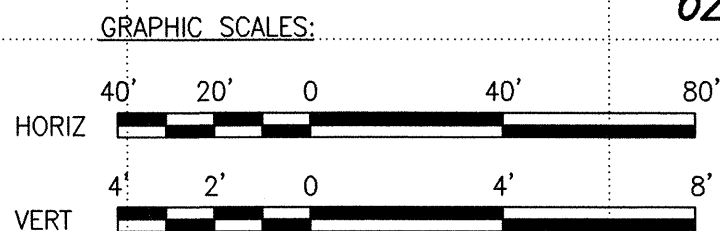


THIS WORK WAS PREPARED BY ME
OR UNDER MY SUPERVISION.

Alan Y. Tomita


STATE OF HAWAII
DEPARTMENT OF TRANSPORTATION
HIGHWAYS DIVISION
OUTBOUND PROFILE
STA. 146+00 TO STA. 168+00
LIKELIKE HIGHWAY RESURFACING
Emmeline Place to the Wilson Tunnel
F. A. Project No. CM-STP-063-1(21)
Scale: As Shown Date: December, 2001
SHEET No. 4 OF 8 SHEETS

FED. ROAD DIST. NO.	STATE	PROJ. NO.	FISCAL YEAR	SHEET NO.	TOTAL SHEETS
HAWAII	HAW.	CM-STP-063-1(21)	2002	42	187

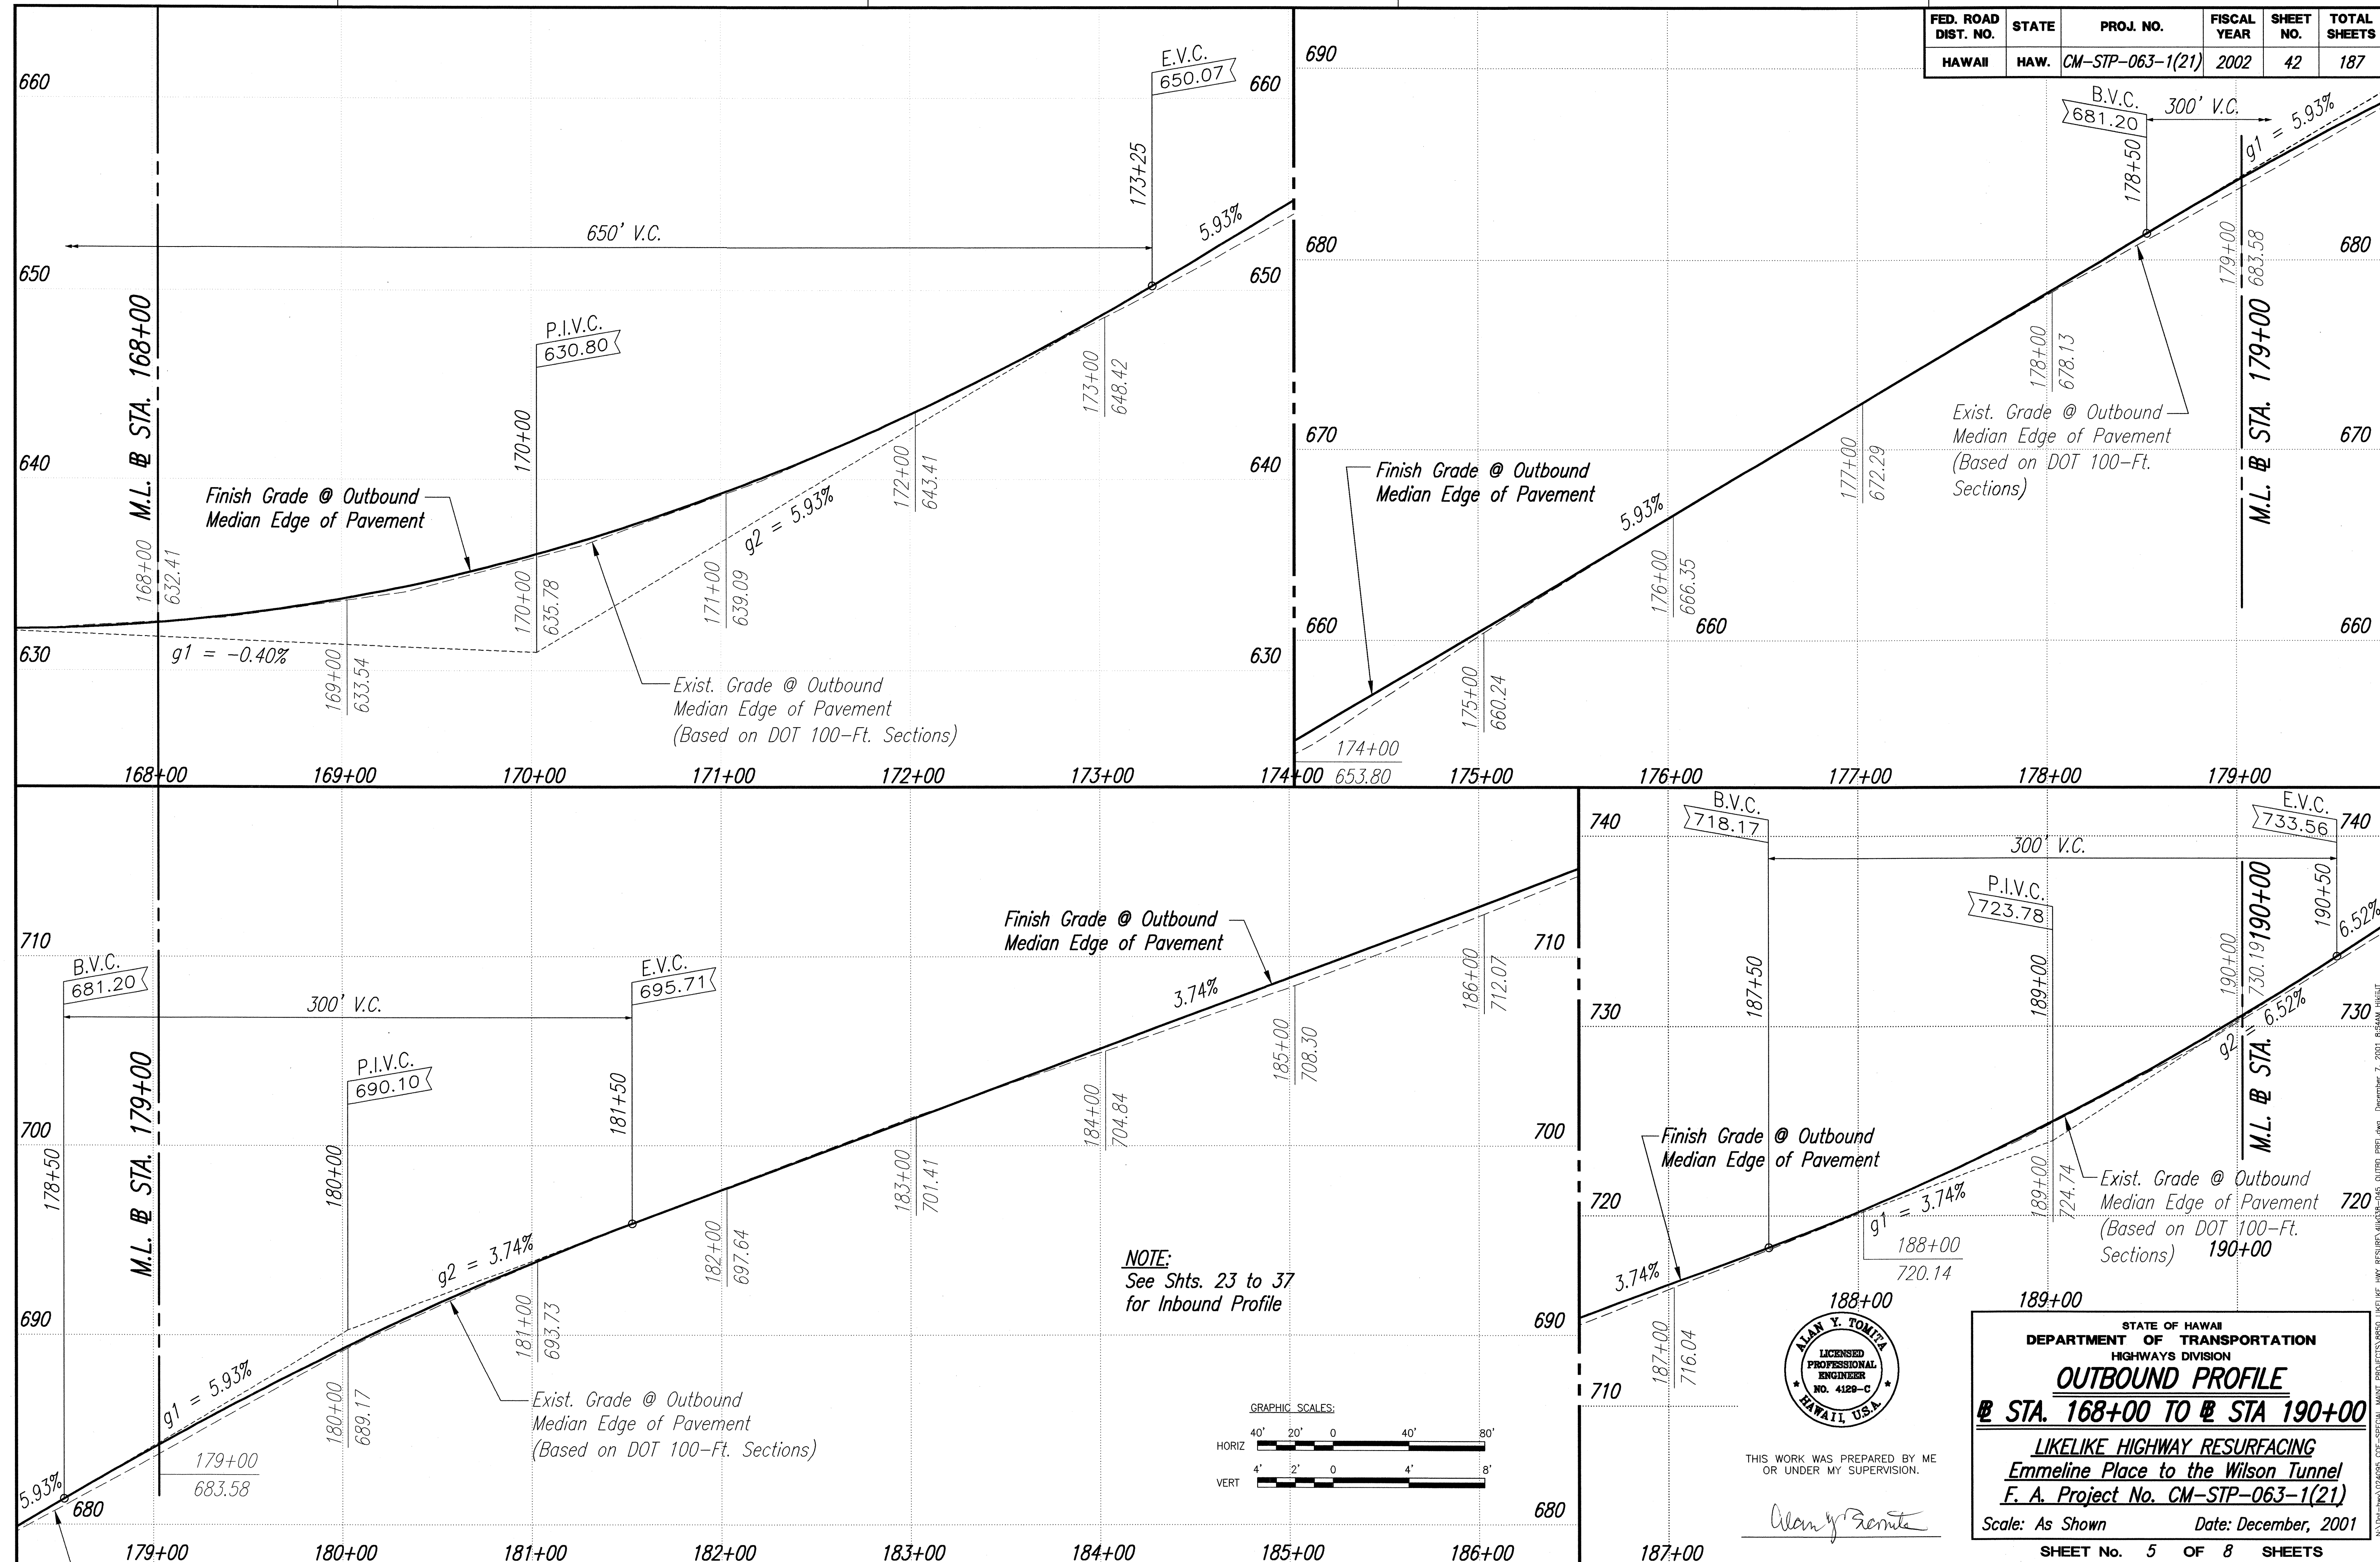



SURVEY PLOTTED BY	DATE
DESIGNED BY	
NOTED BY	
QUANTITIES BY	
CHECKED BY	
NO.	

FED. ROAD DIST. NO.	STATE	PROJ. NO.	FISCAL YEAR	SHEET NO.	TOTAL SHEETS
HAWAII	HAW.	CM-STP-063-1(21)	2002	43	187

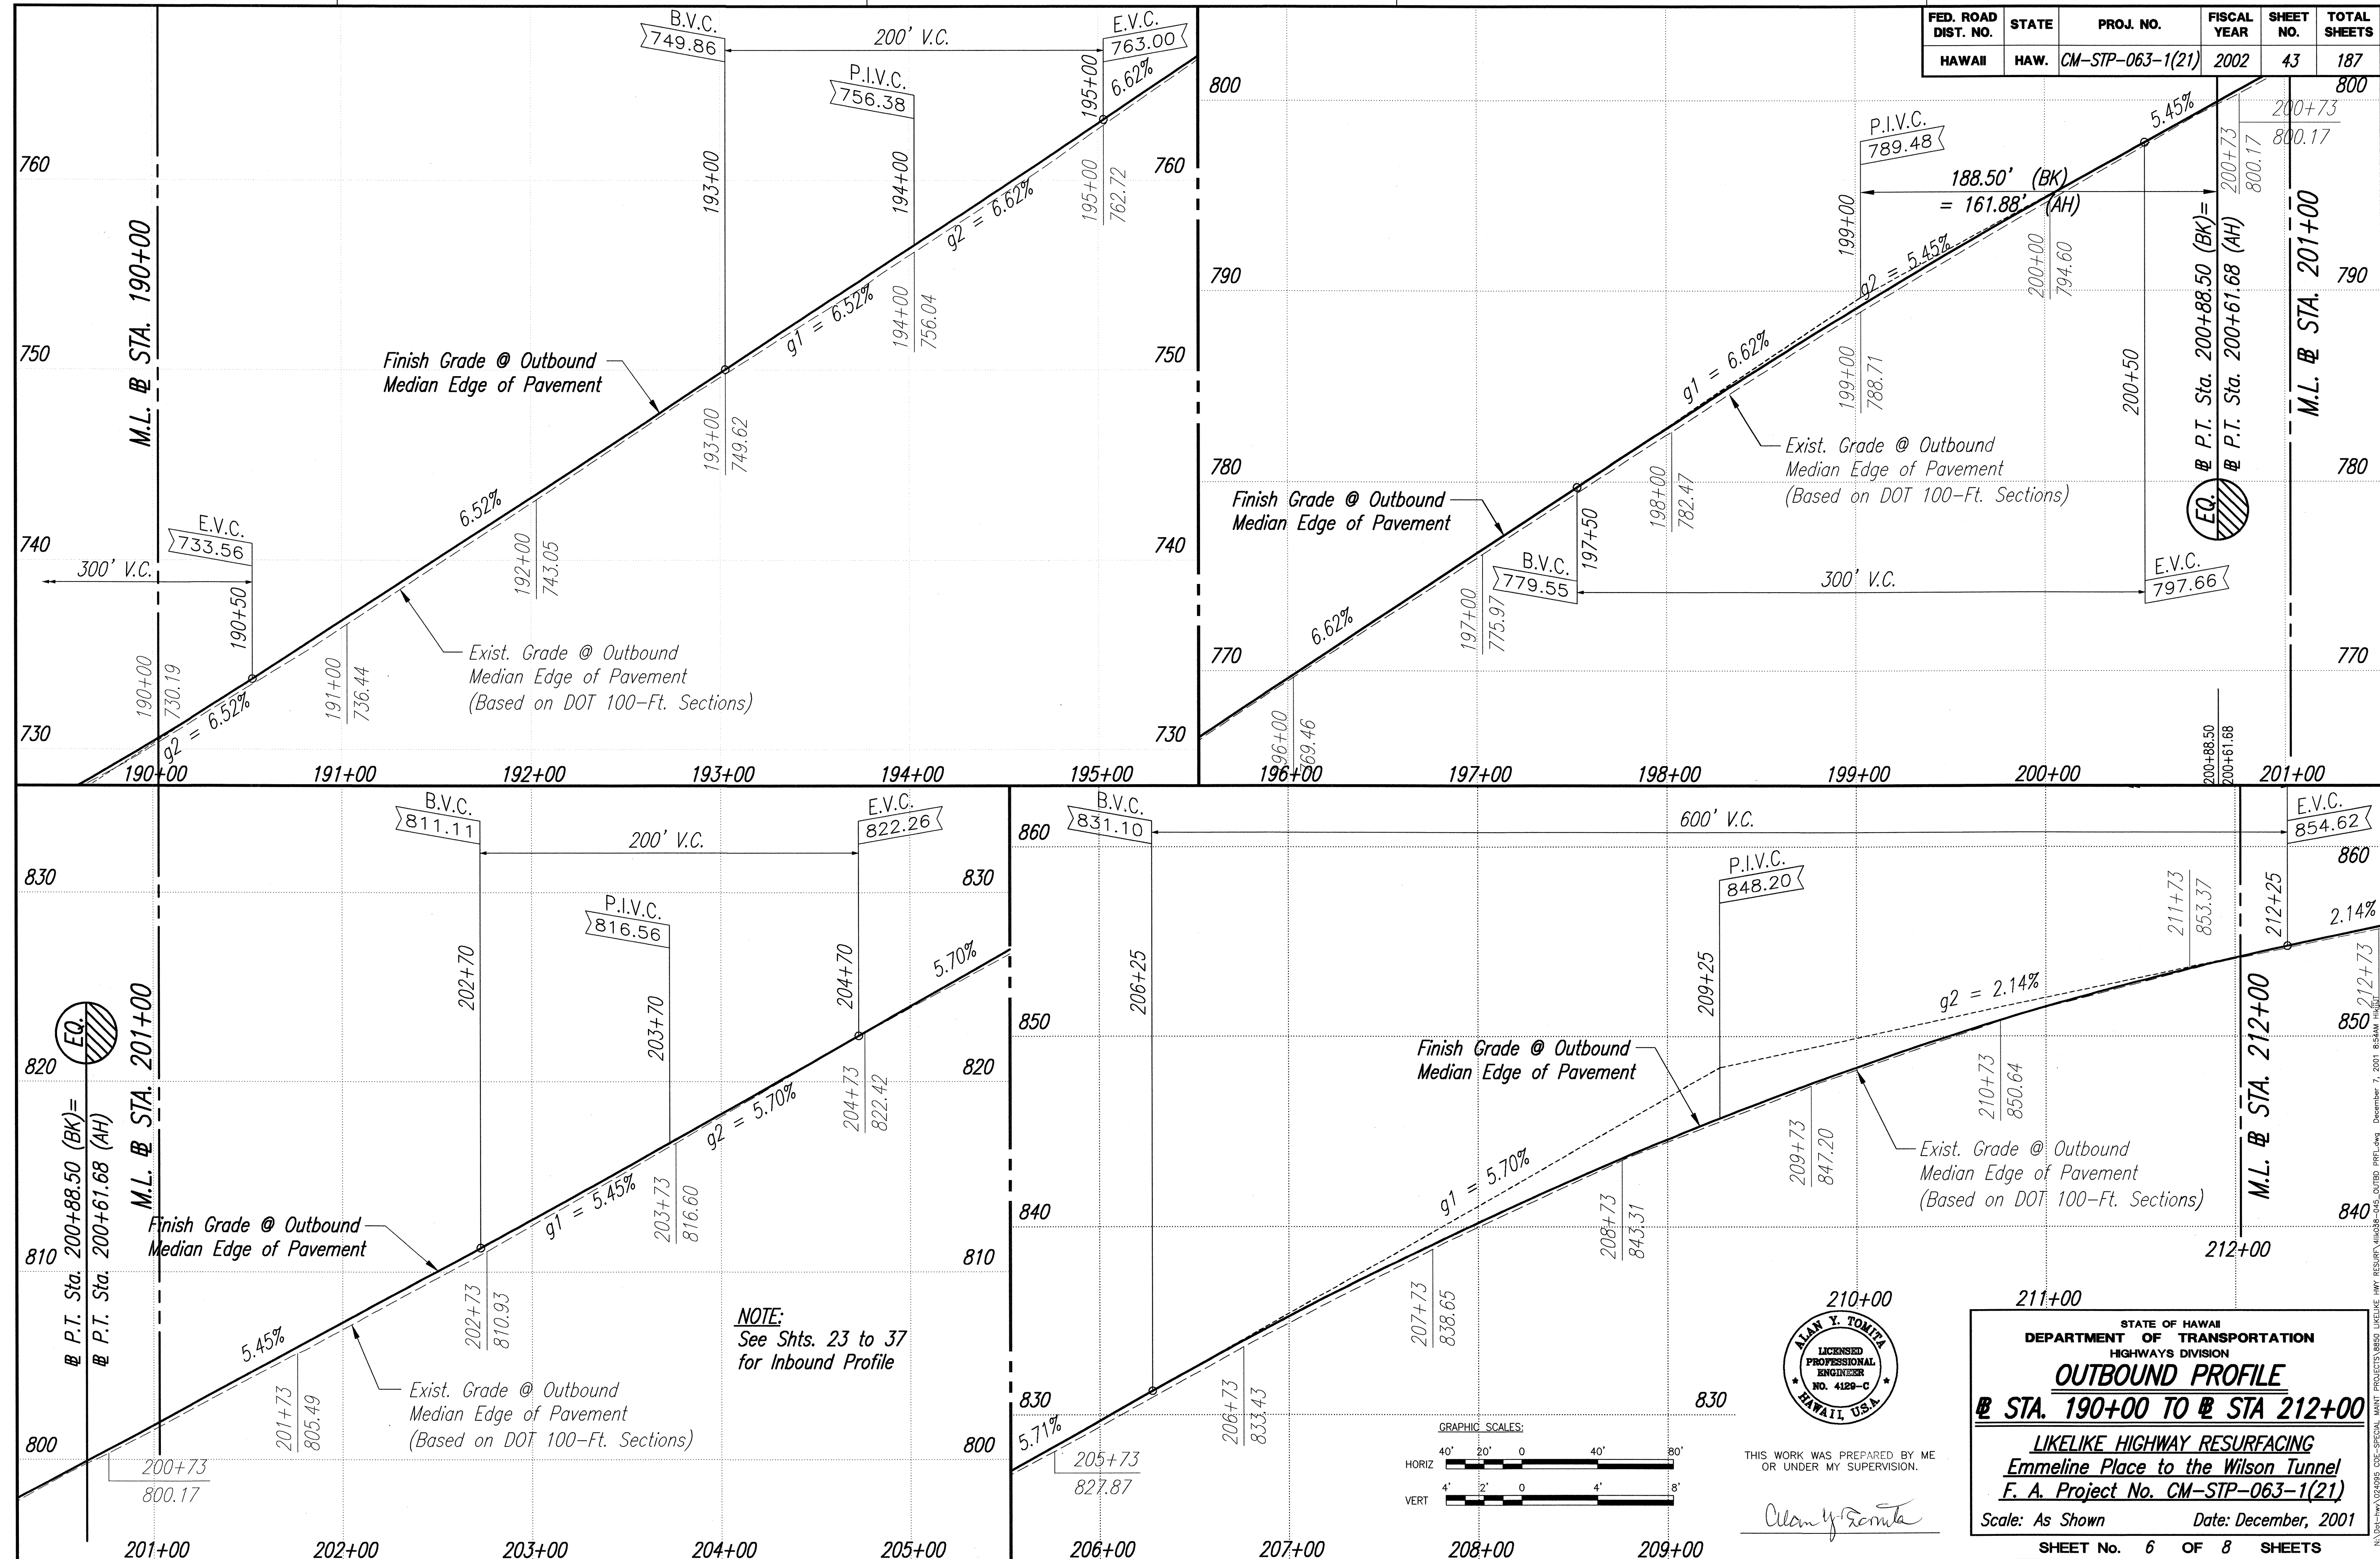

SURVEY PLOTTED BY	DATE
DESIGNED BY	
NOTED BY	
QUANTITIES BY	
CHECKED BY	
NO.	

NOTE:
See Shts. 23 to 37
for Inbound Profile

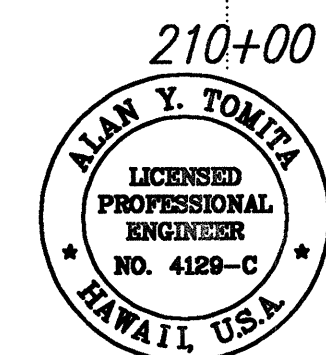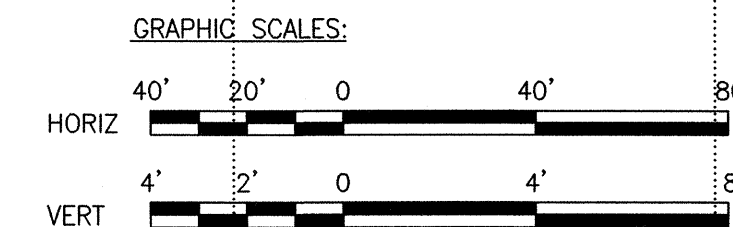


THIS WORK WAS PREPARED BY ME
OR UNDER MY SUPERVISION.

Alan Y. Tomita

STATE OF HAWAII
DEPARTMENT OF TRANSPORTATION
HIGHWAYS DIVISION
OUTBOUND PROFILE
STA. 190+00 TO STA. 212+00
LIKELIKE HIGHWAY RESURFACING
Emmeline Place to the Wilson Tunnel
F. A. Project No. CM-STP-063-1(21)
Scale: As Shown Date: December, 2001
SHEET No. 6 OF 8 SHEETS


43

FED. ROAD DIST. NO.	STATE	PROJ. NO.	FISCAL YEAR	SHEET NO.	TOTAL SHEETS
HAWAII	HAW.	CM-STP-063-1(21)	2002	44	187

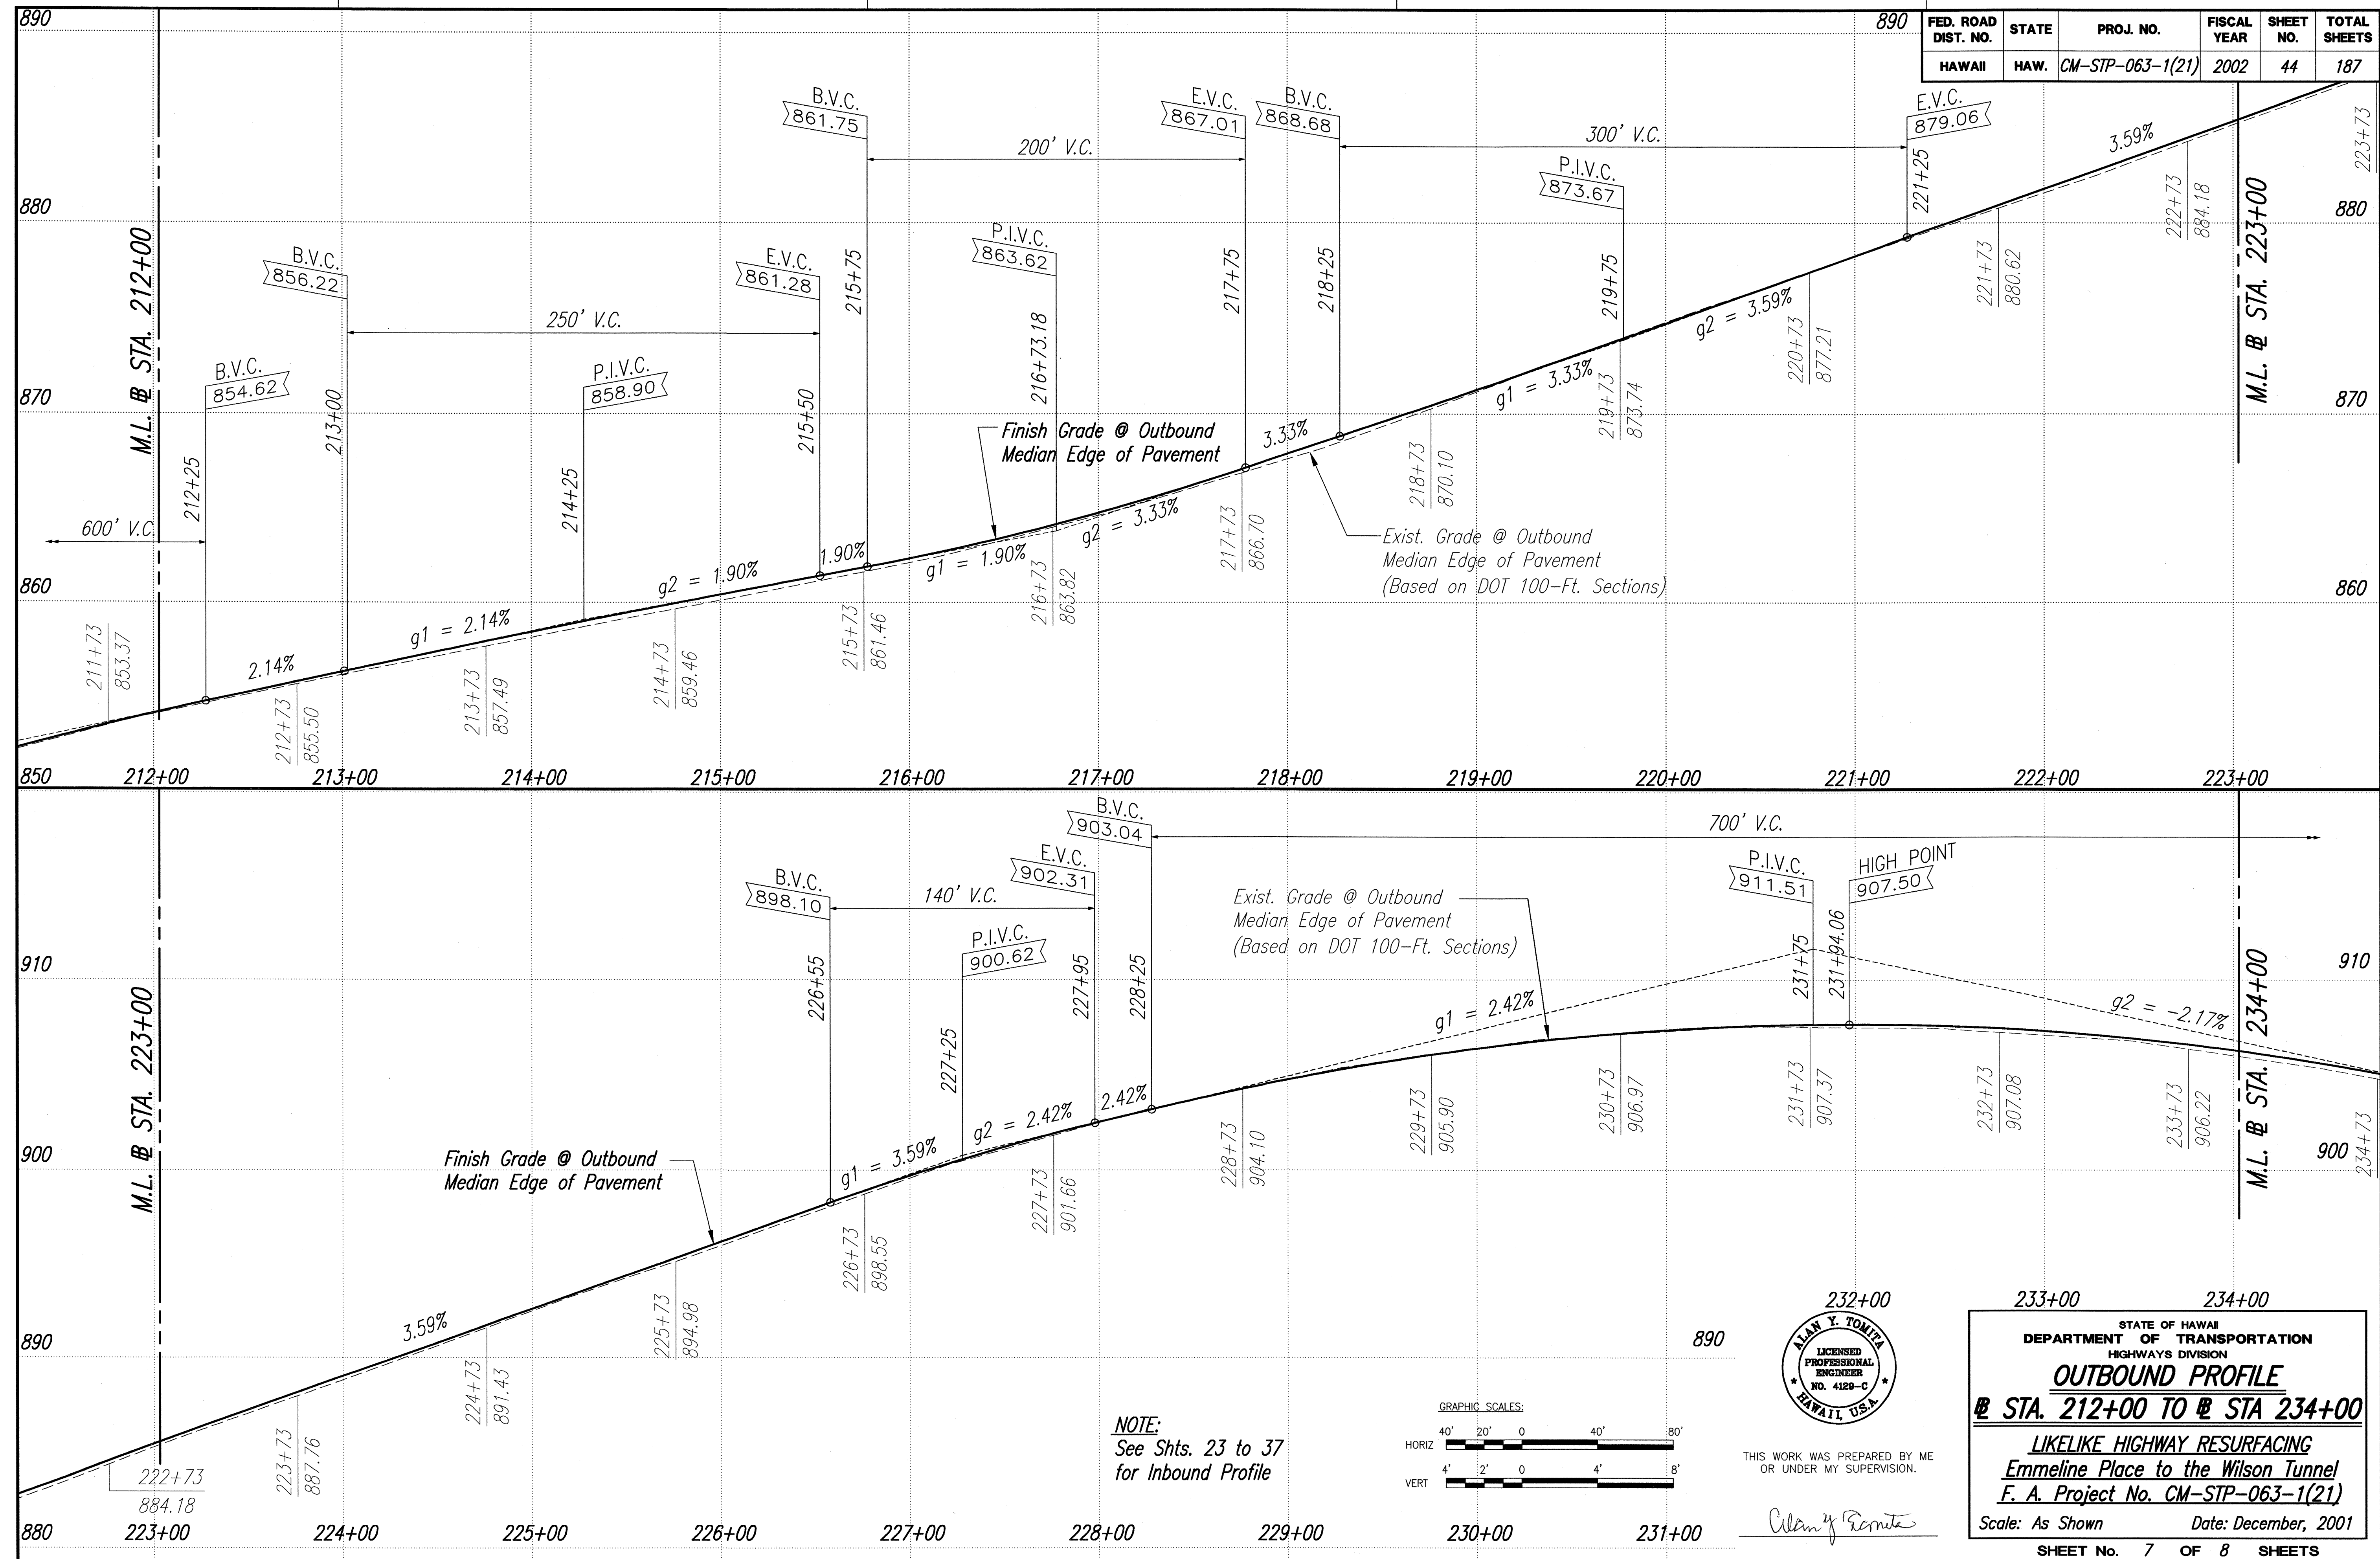



SURVEY PLOTTED BY	DATE
DESIGNED BY	
NOTED BY	
CHECKED BY	
NO.	

FED. ROAD DIST. NO.	STATE	PROJ. NO.	FISCAL YEAR	SHEET NO.	TOTAL SHEETS
HAWAII	HAW.	CM-STP-063-1(21)	2002	45	187

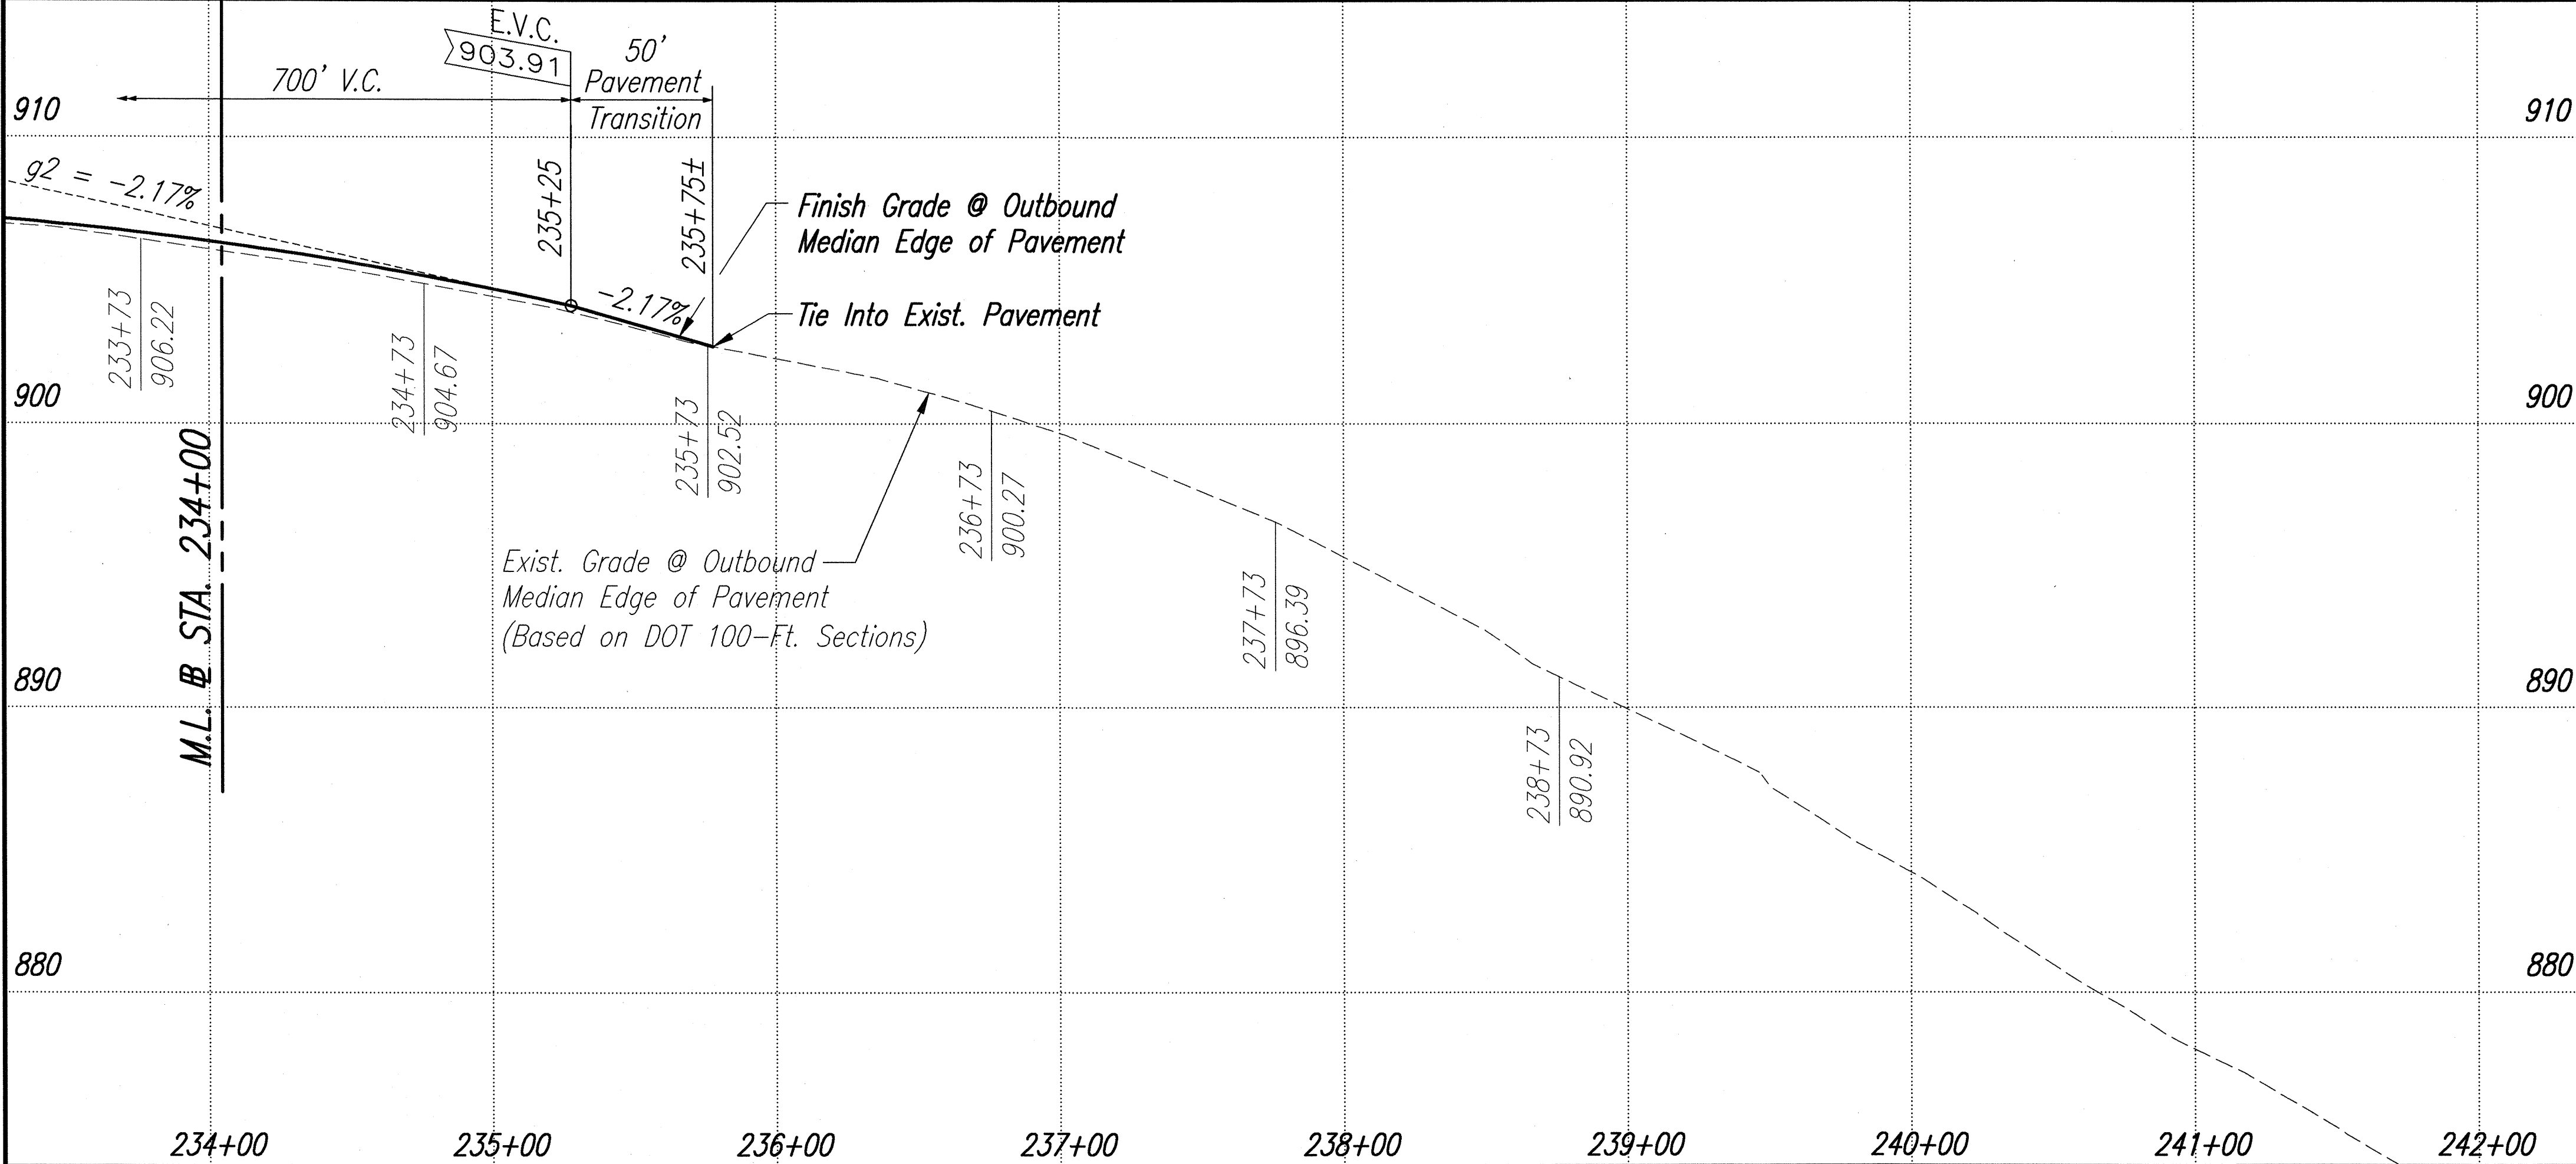

NOTE:
See Shts. 23 to 37
for Inbound Profile

ORIGINAL PLAN	SURVEY PLOTTED BY	DATE
NOTE BOOK	DRAWN BY	
	DESIGNED BY	
	QUANTITIES BY	
	CHECKED BY	
No.		

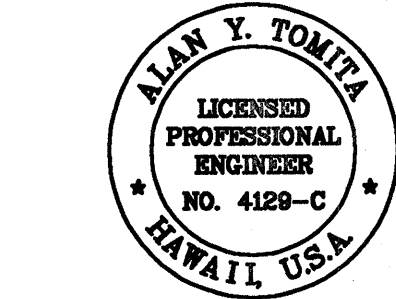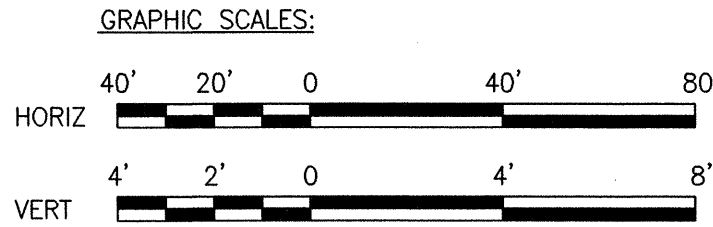

THIS WORK WAS PREPARED BY ME
OR UNDER MY SUPERVISION.

Alan Y. Tomita

STATE OF HAWAII
DEPARTMENT OF TRANSPORTATION
HIGHWAYS DIVISION
OUTBOUND PROFILE
@ STA. 234+00 TO END PROJECT
LIKELIKE HIGHWAY RESURFACING
Emmeline Place to the Wilson Tunnel
F. A. Project No. CM-STP-063-1(21)
Scale: As Shown Date: December, 2001
SHEET No. 8 OF 8 SHEETS