
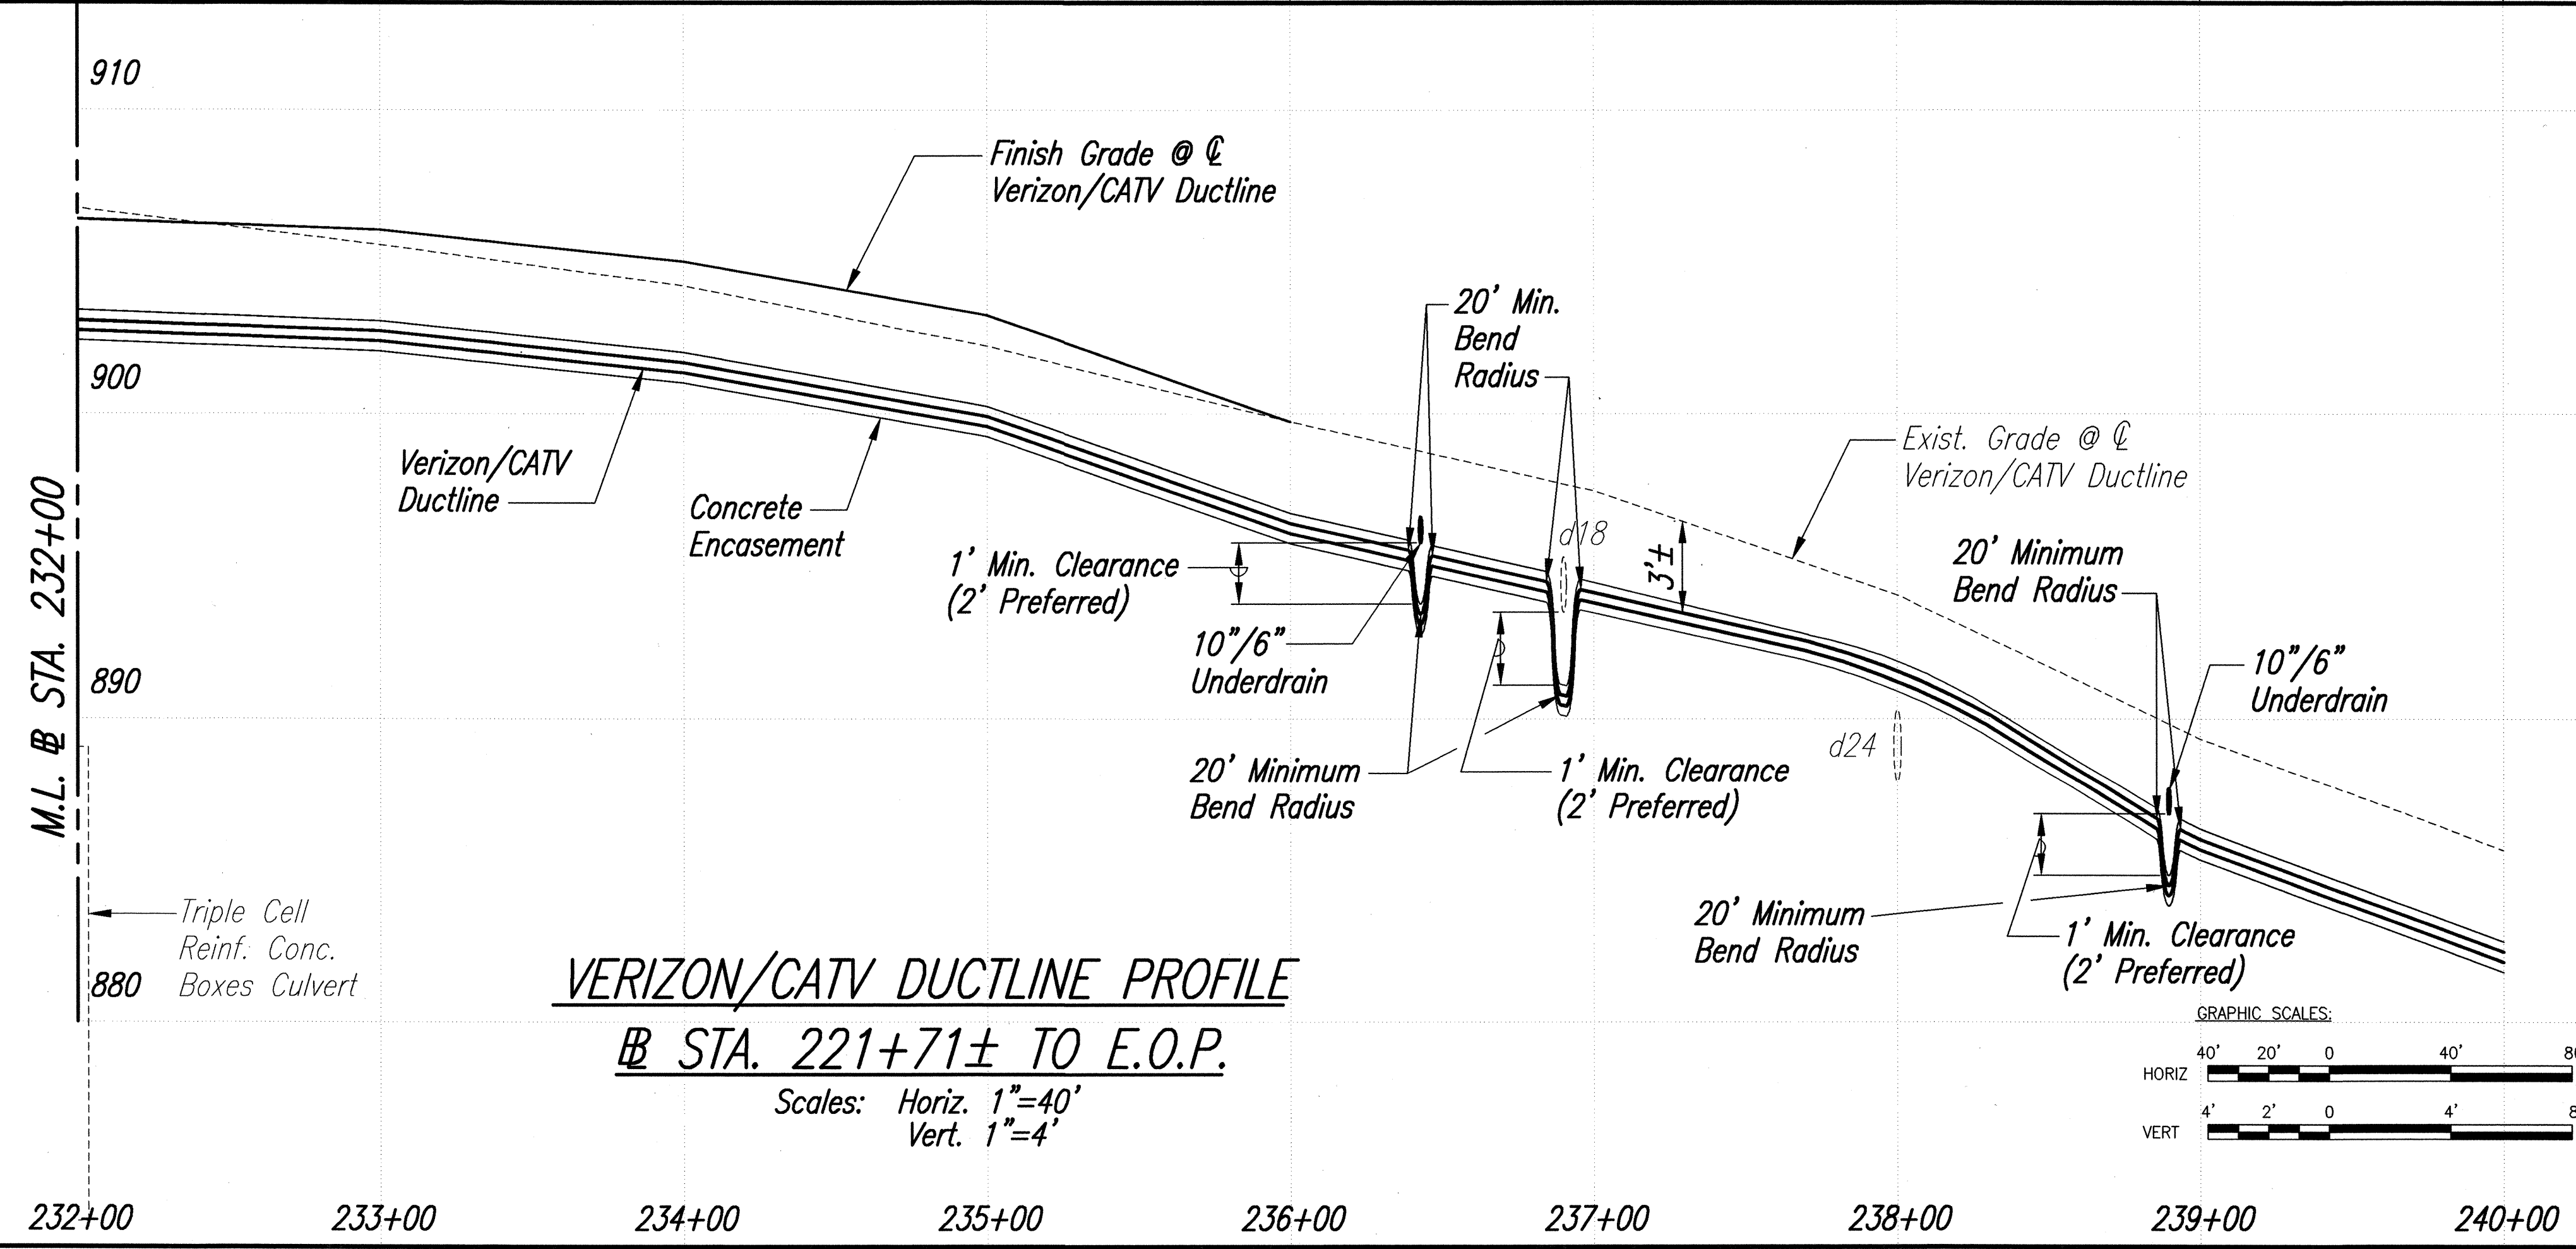


FED. ROAD DIST. NO.	STATE	PROJ. NO.	FISCAL YEAR	SHEET NO.	TOTAL SHEETS
HAWAII	HAW.	CM-STP-063-1(21)	2001	187	187

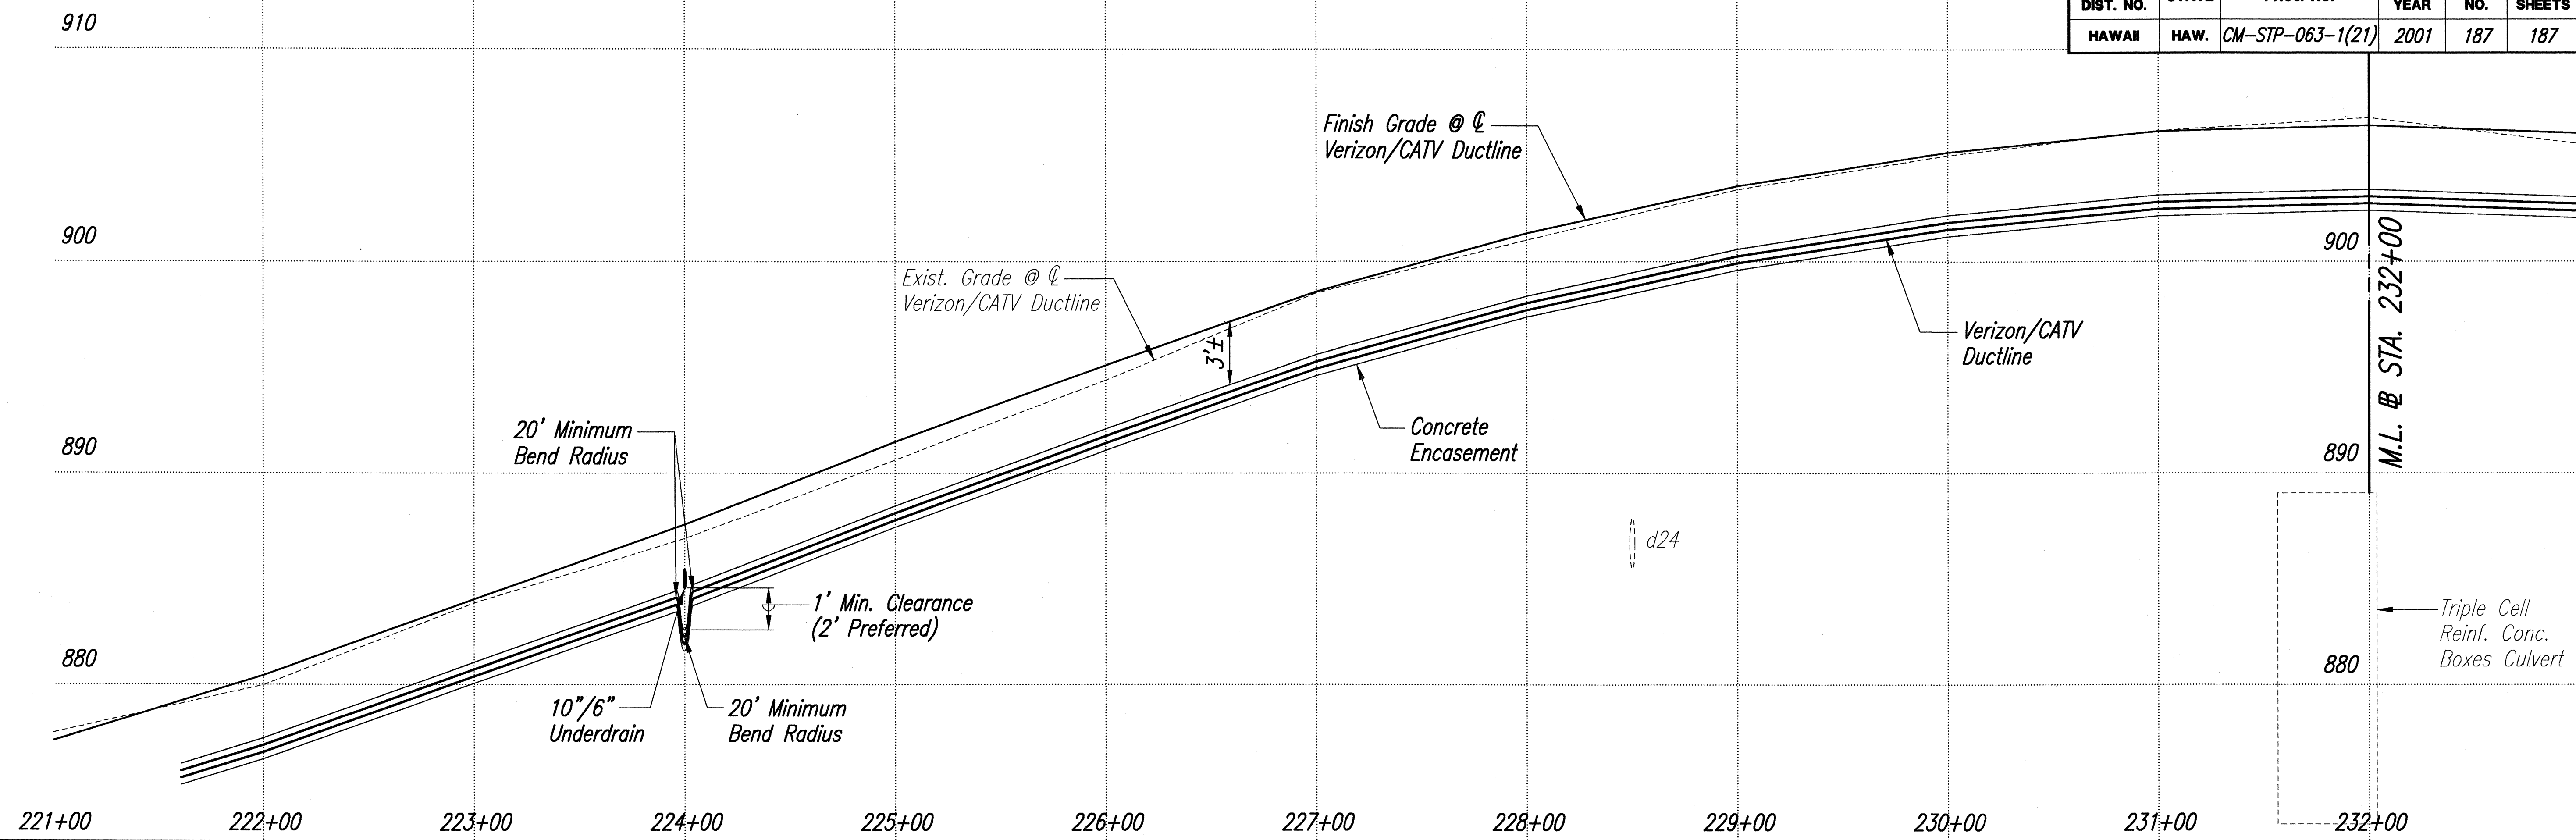


VERIZON/CATV DUCTLINE PROFILE
@ STA. 221+71± TO E.O.P.
 Scales: Horiz. 1"=40'
 Vert. 1"=4'

APPROVED:


 Verizon Hawaii, Inc. (GTE-HTCO) 12/10/01
 Date

 Oceanic Cablevision Co. 12/12/01
 Date

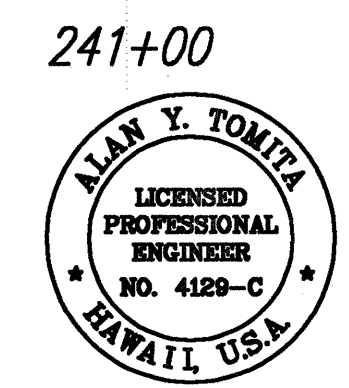

THIS WORK WAS PREPARED BY ME OR UNDER MY SUPERVISION.

C. Kline

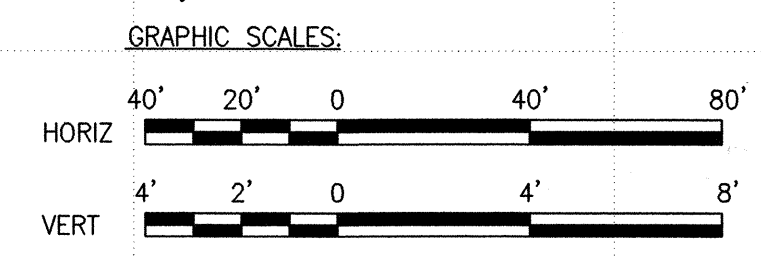

STATE OF HAWAII
 DEPARTMENT OF TRANSPORTATION
 HIGHWAYS DIVISION
VERIZON/CATV DUCTLINE PROFILE
@ STA. 221+71± TO E.O.P.
LIKELIKE HIGHWAY RESURFACING
Emmeline Place to the Wilson Tunnel
F. A. Project No. CM-STP-063-1(21)
 Scale: As Shown Date: December, 2001
 SHEET No. 1 OF 1 SHEETS