
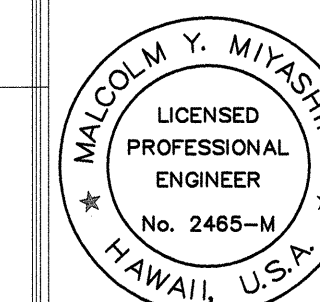



FED. ROAD DIST. NO.	STATE	FED. AID PROJ. NO.	FISCAL YEAR	SHEET NO.	TOTAL SHEETS
HAWAII	HAW.	STP-063-1(22)	2003	45	69

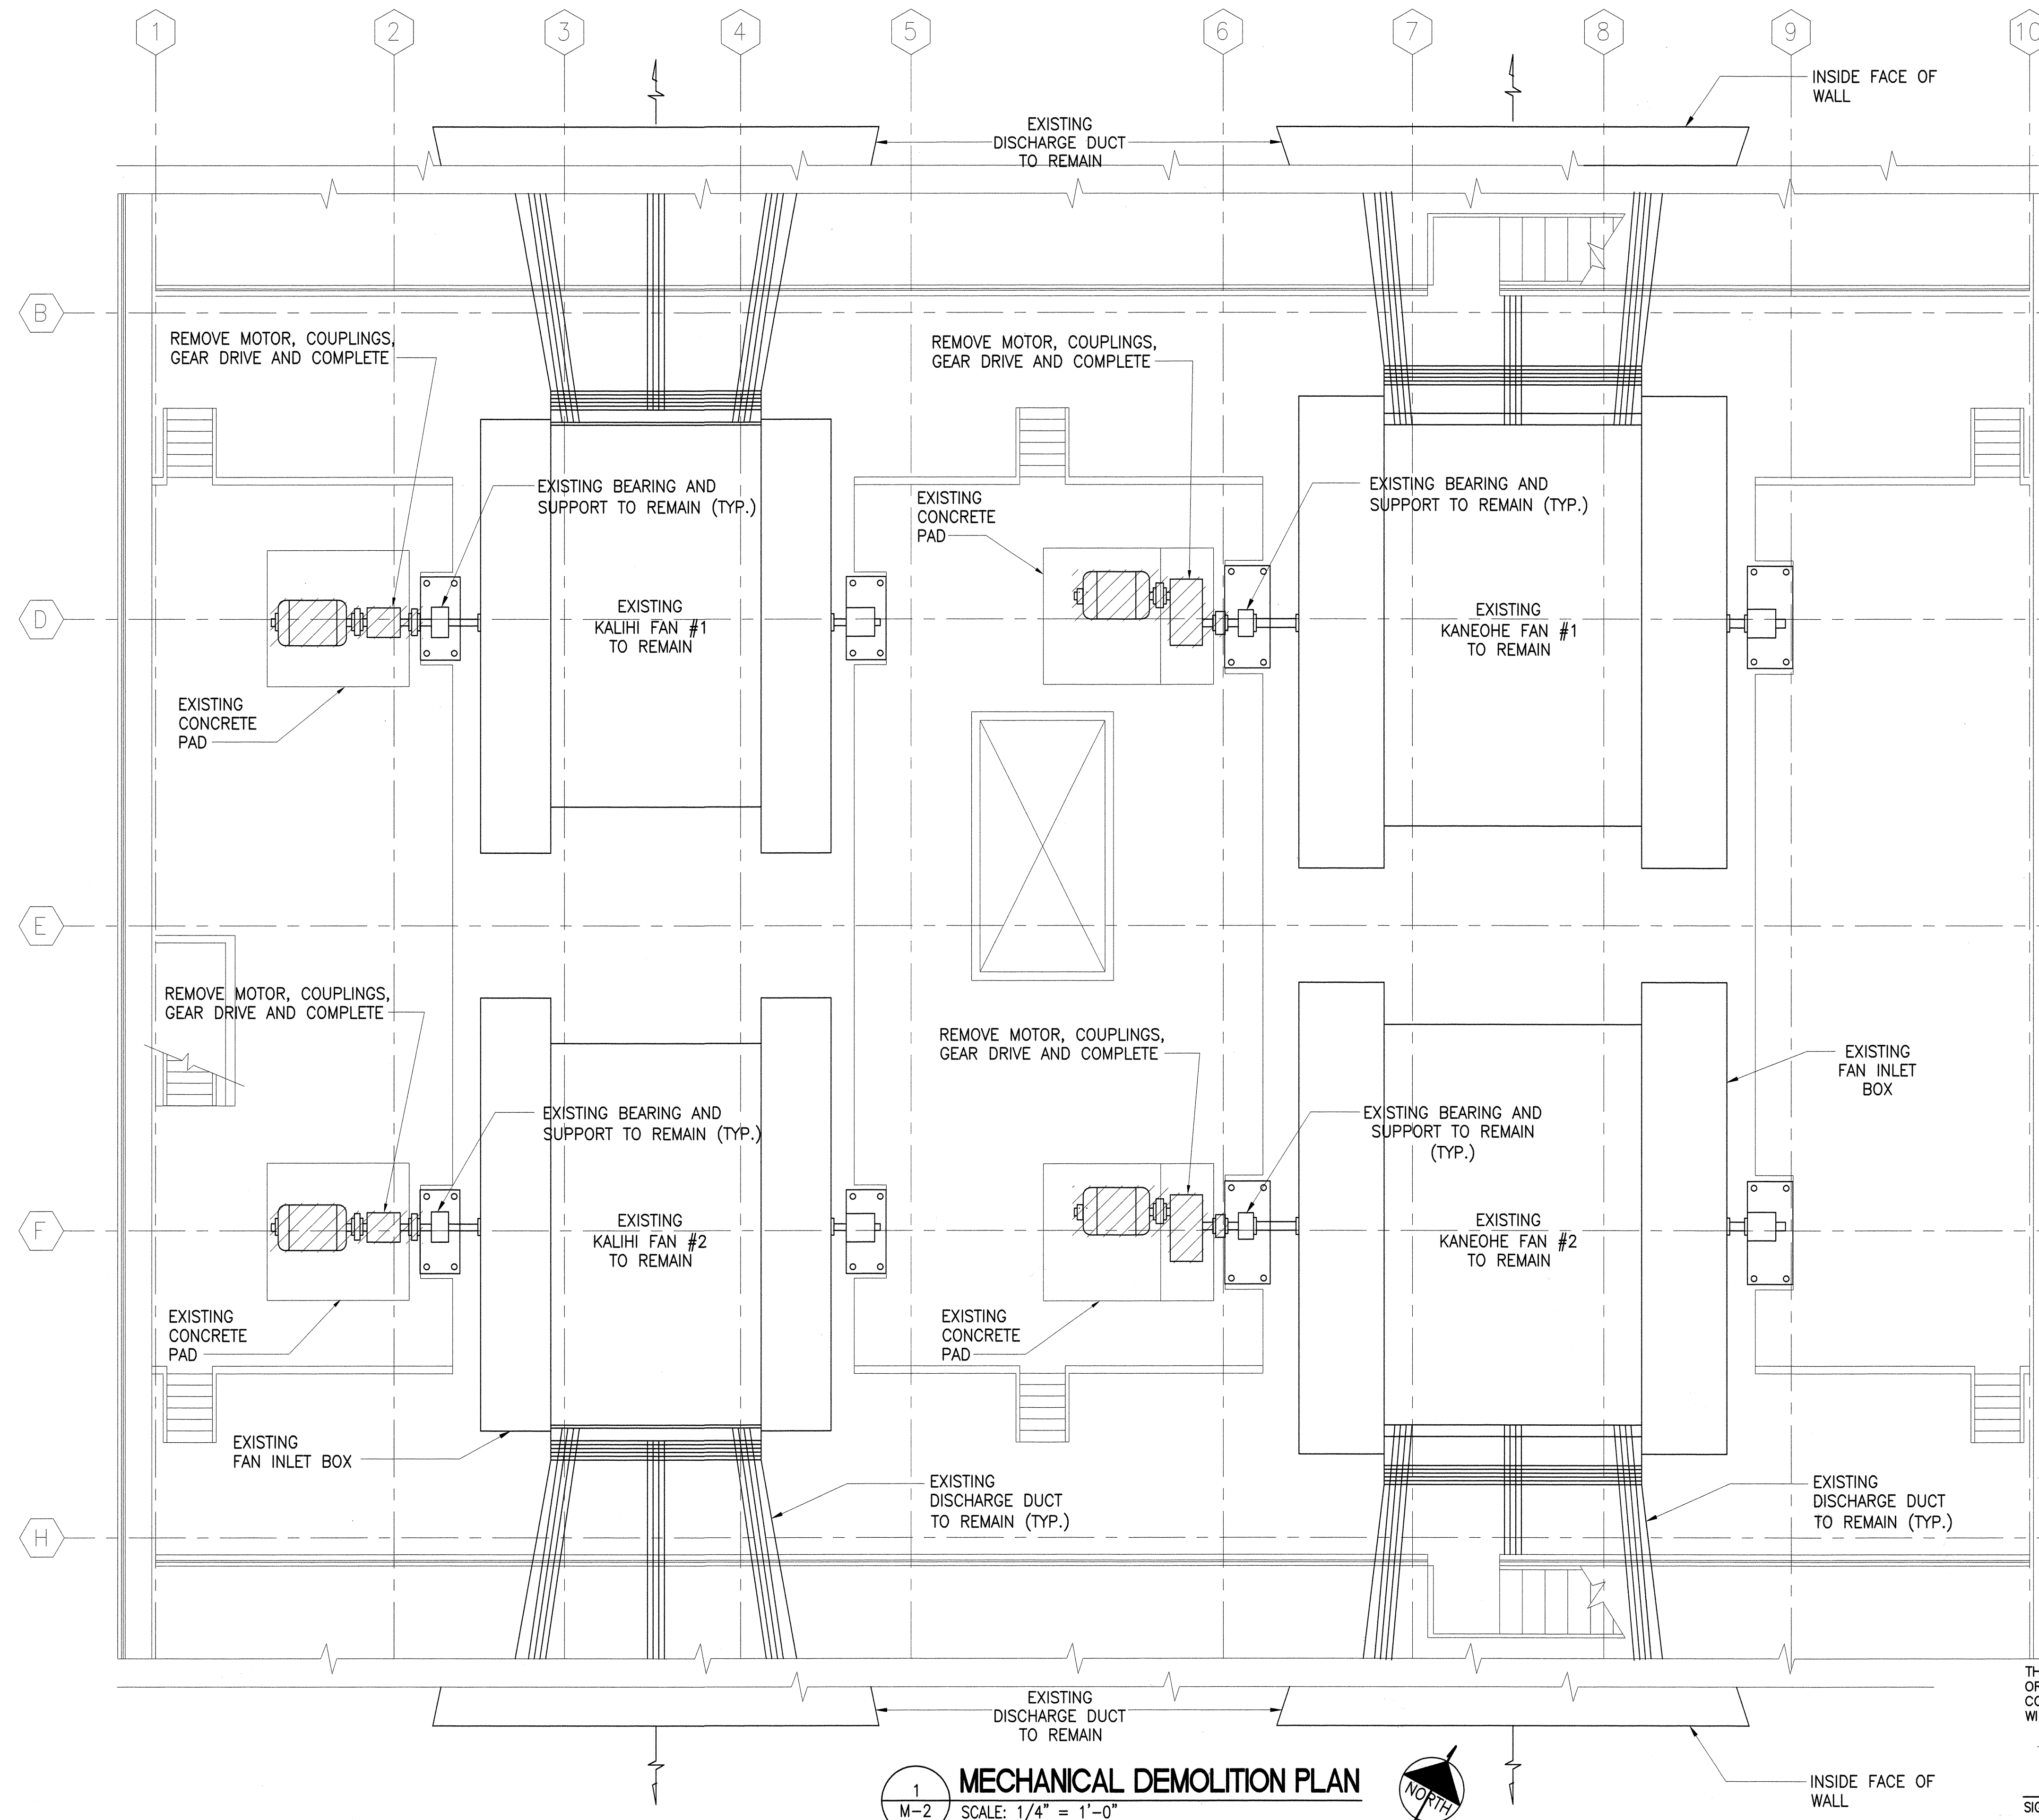

THIS WORK WAS PREPARED BY ME OR UNDER MY SUPERVISION AND CONSTRUCTION OF THIS PROJECT WILL BE UNDER MY OBSERVATION.

Malcolm Y. Miyashiro

SIGNATURE April 30, 2004
EXPIRATION DATE OF THE LICENSE

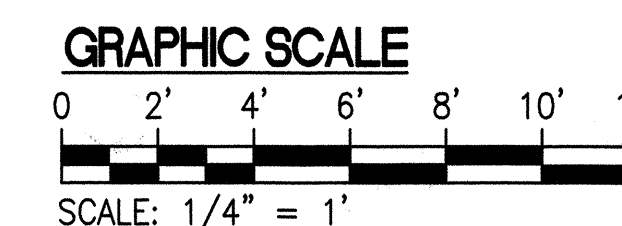

STATE OF HAWAII
DEPARTMENT OF TRANSPORTATION
HIGHWAYS DIVISION

MECHANICAL DEMOLITION PLAN

LIKELIKE HIGHWAY
Wilson Tunnel Improvements
Leak and Crack Remediation
F. A. Project No. STP-063-1(22)

Scale: AS NOTED Date: April 24, 2003

SHEET No. M-2 OF 4 SHEETS

DATE	BY
	DESIGNED BY
	CHECKED BY
	NOTED BY
	ORIGINAL PLAN

MA DRAWINGS PROJECT 5 - 2002\Wilson Tunnel\m-2.dwg