

HIGHWAY DIST. N O.	STATE	HIGHWAY PROJ. N O.	FISCAL YEAR	SHEET NO.	TOTAL SHEETS
HAWAII	HAW.	HWY-OT-SMP-01	2022	E13	19

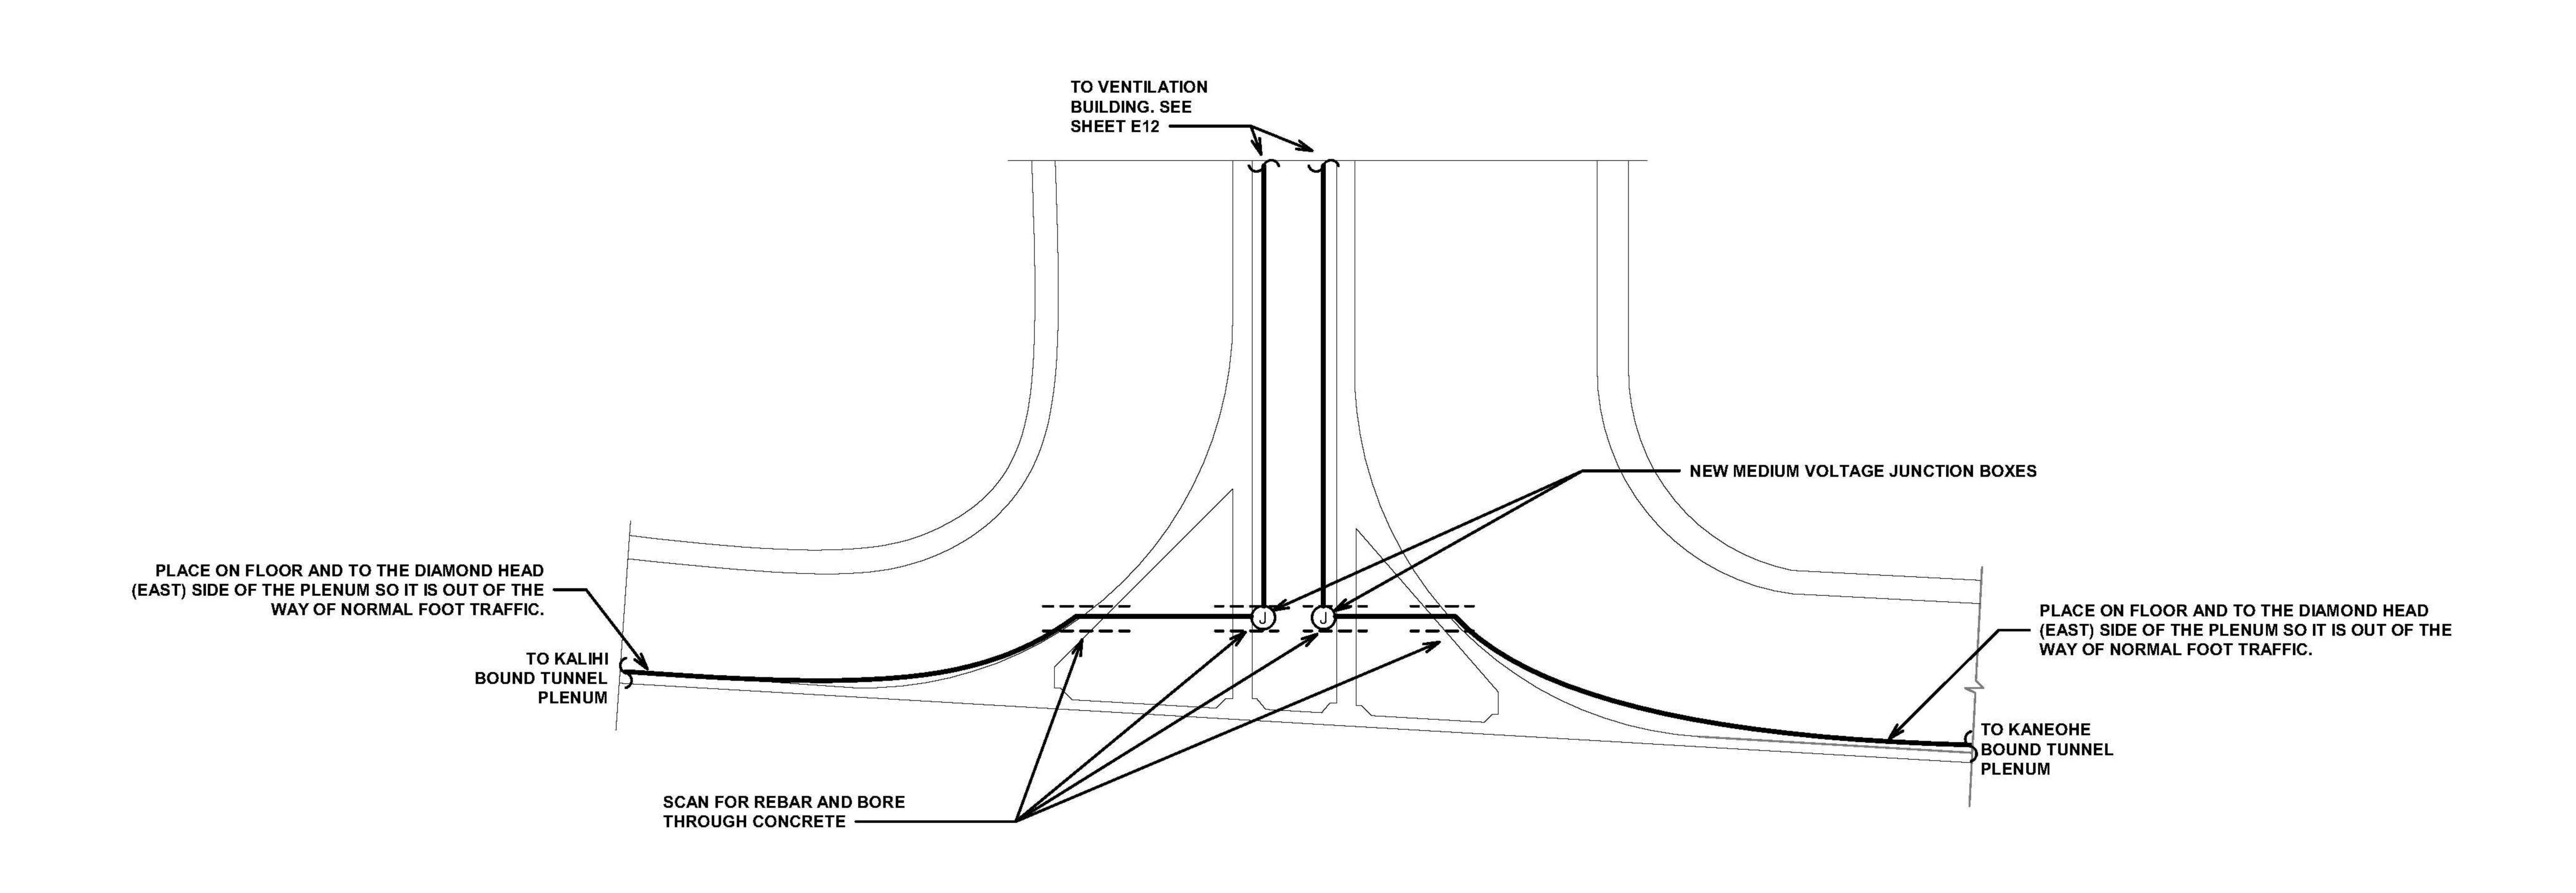

VENTILATION SHAFT/AIR PLENUM SECTION

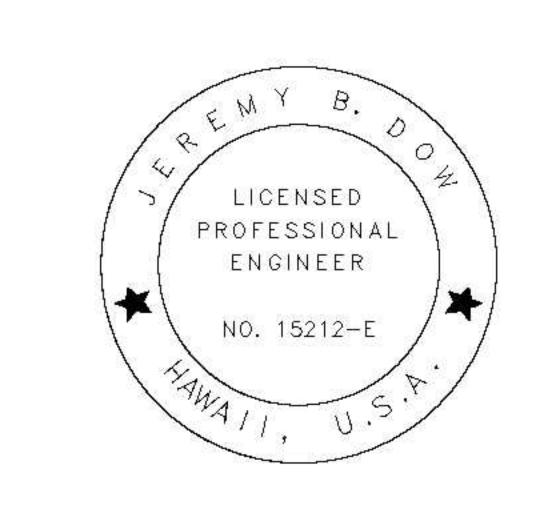

STATE OF HAWAI'I DEPARTMENT OF TRANSPORTATION HIGHWAYS DIVISION

VENTILATION SHAFT/AIR PLENUM SECTION <u>LIKELIKE HIGHWAY</u>

<u>IMPROVEMENTS</u>

Scale: N.T.S.

SHEET No. E13 OF 19 SHEETS