



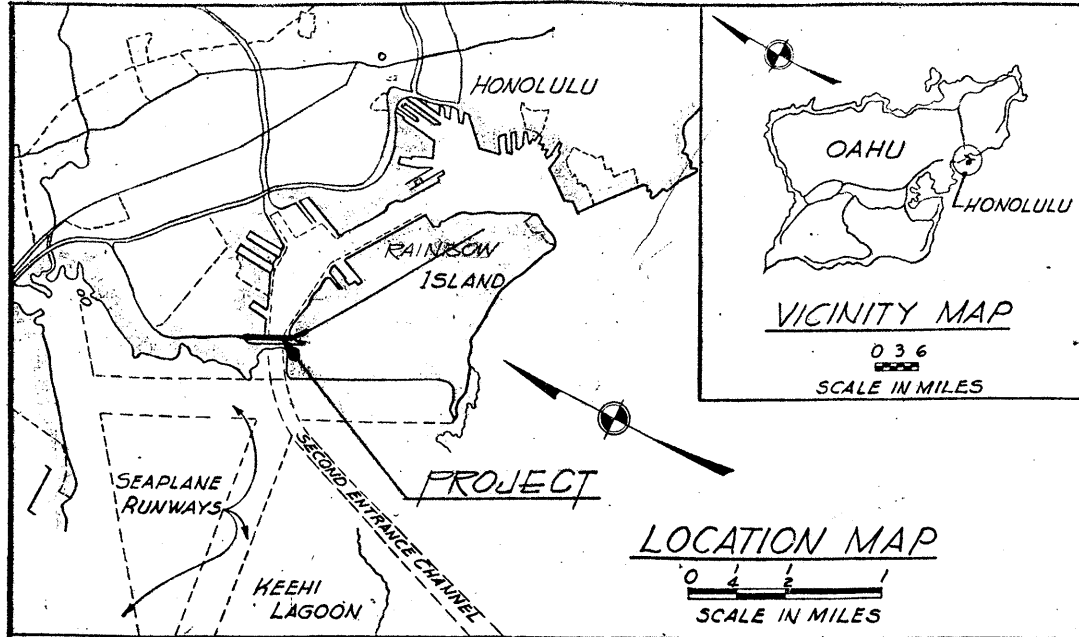

NOTE !!!

THE EWA AND WAIKIKI HALVES OF THE BRIDGE ARE SYMMETRICAL EXCEPT AT THE MAINTENANCE SHAFTS. THE BRIDGE LEVEL AND OPERATOR'S LEVEL DO NOT EXIST ON THE WAIKIKI SHAFT.

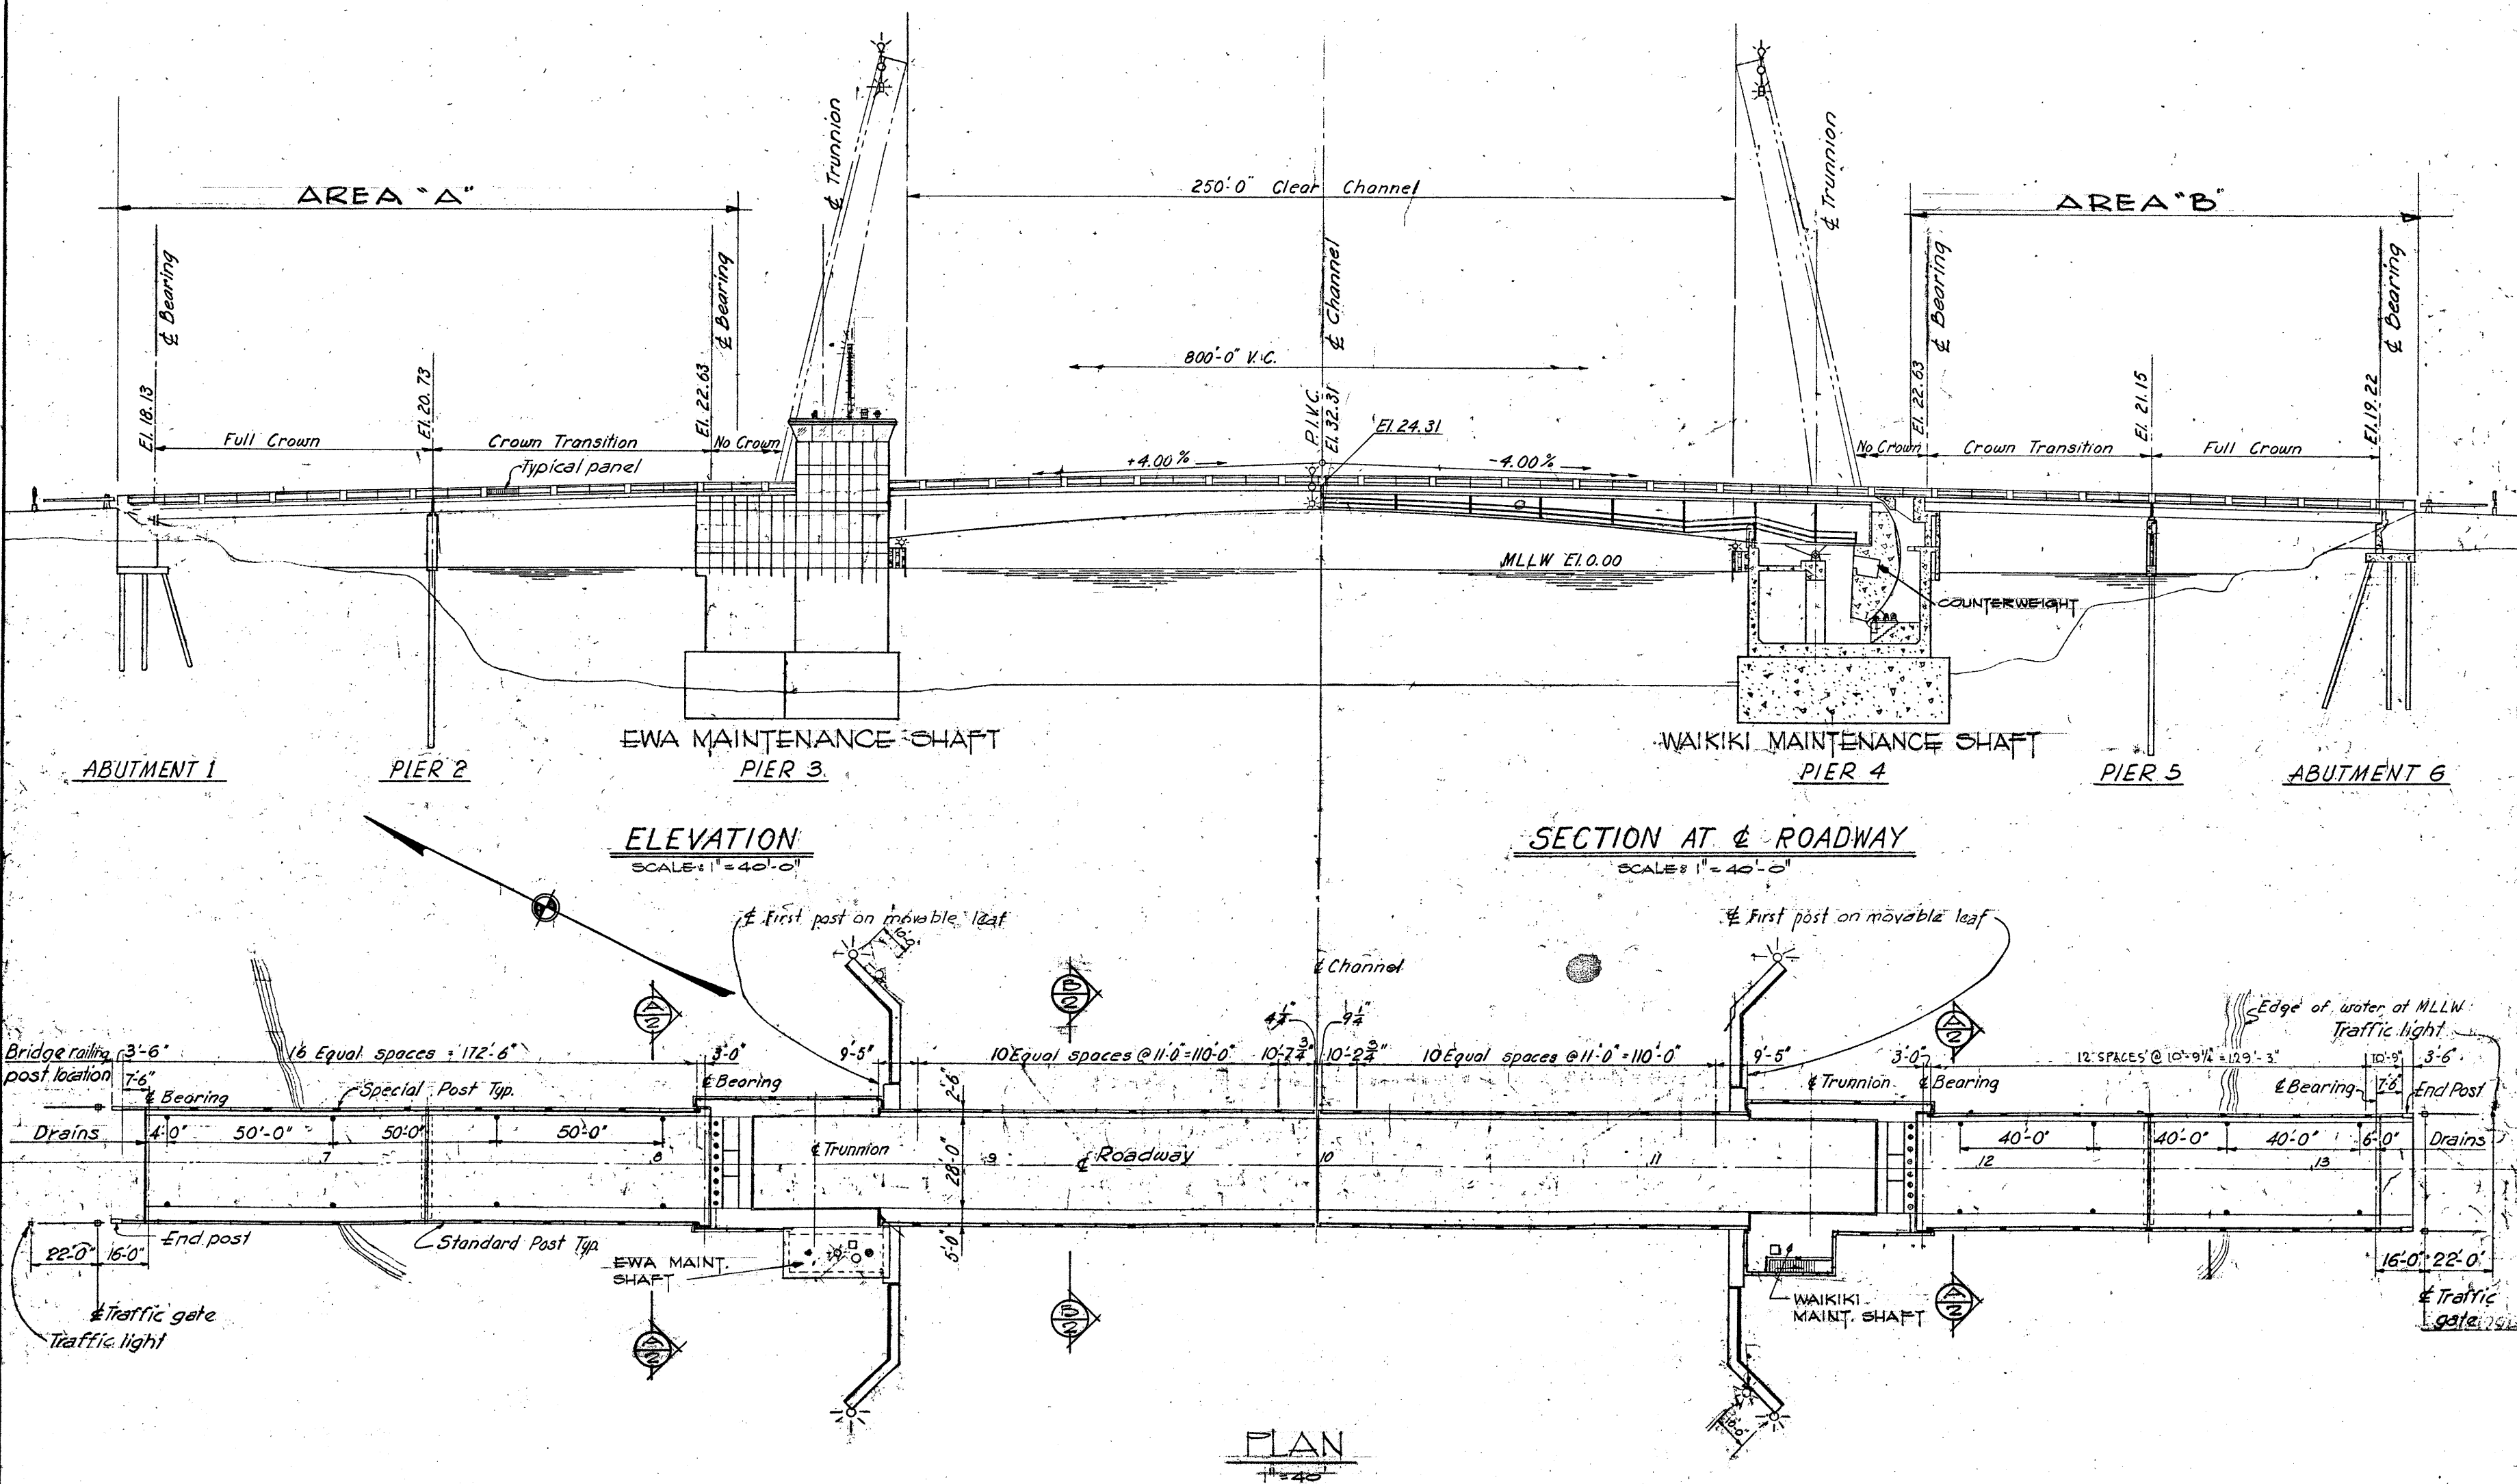

DESIGNED BY:	SUBMITTED BY:	APPROVED BY:	JOB TITLE	SHEET TITLE	JOB NUMBER	SHEET
DRAWN BY:	Richard H. Esaki	Melvin S. Lepore	PAINTING BASCULE BRIDGE	GENERAL PLAN, ELEVATION AND SECTION	H.C. 1480	1
CHECKED BY: Fe	RECOMMENDED BY:	APPROVED BY:	HONOLULU, HAWAII			
DATE: MAR 1960	Chief Engineer	Director of Transportation				
REVISION NO.	DESCRIPTION	BY	DATE	APPRO	SCALE: 1" = 40'-0"	OF 3 SHEETS