


FED. ROAD DIST. NO.	STATE	PROJ. NO.	FISCAL YEAR	SHEET NO.	TOTAL SHEETS
HAWAII	HAW.	640A-01-74	1973	5	7

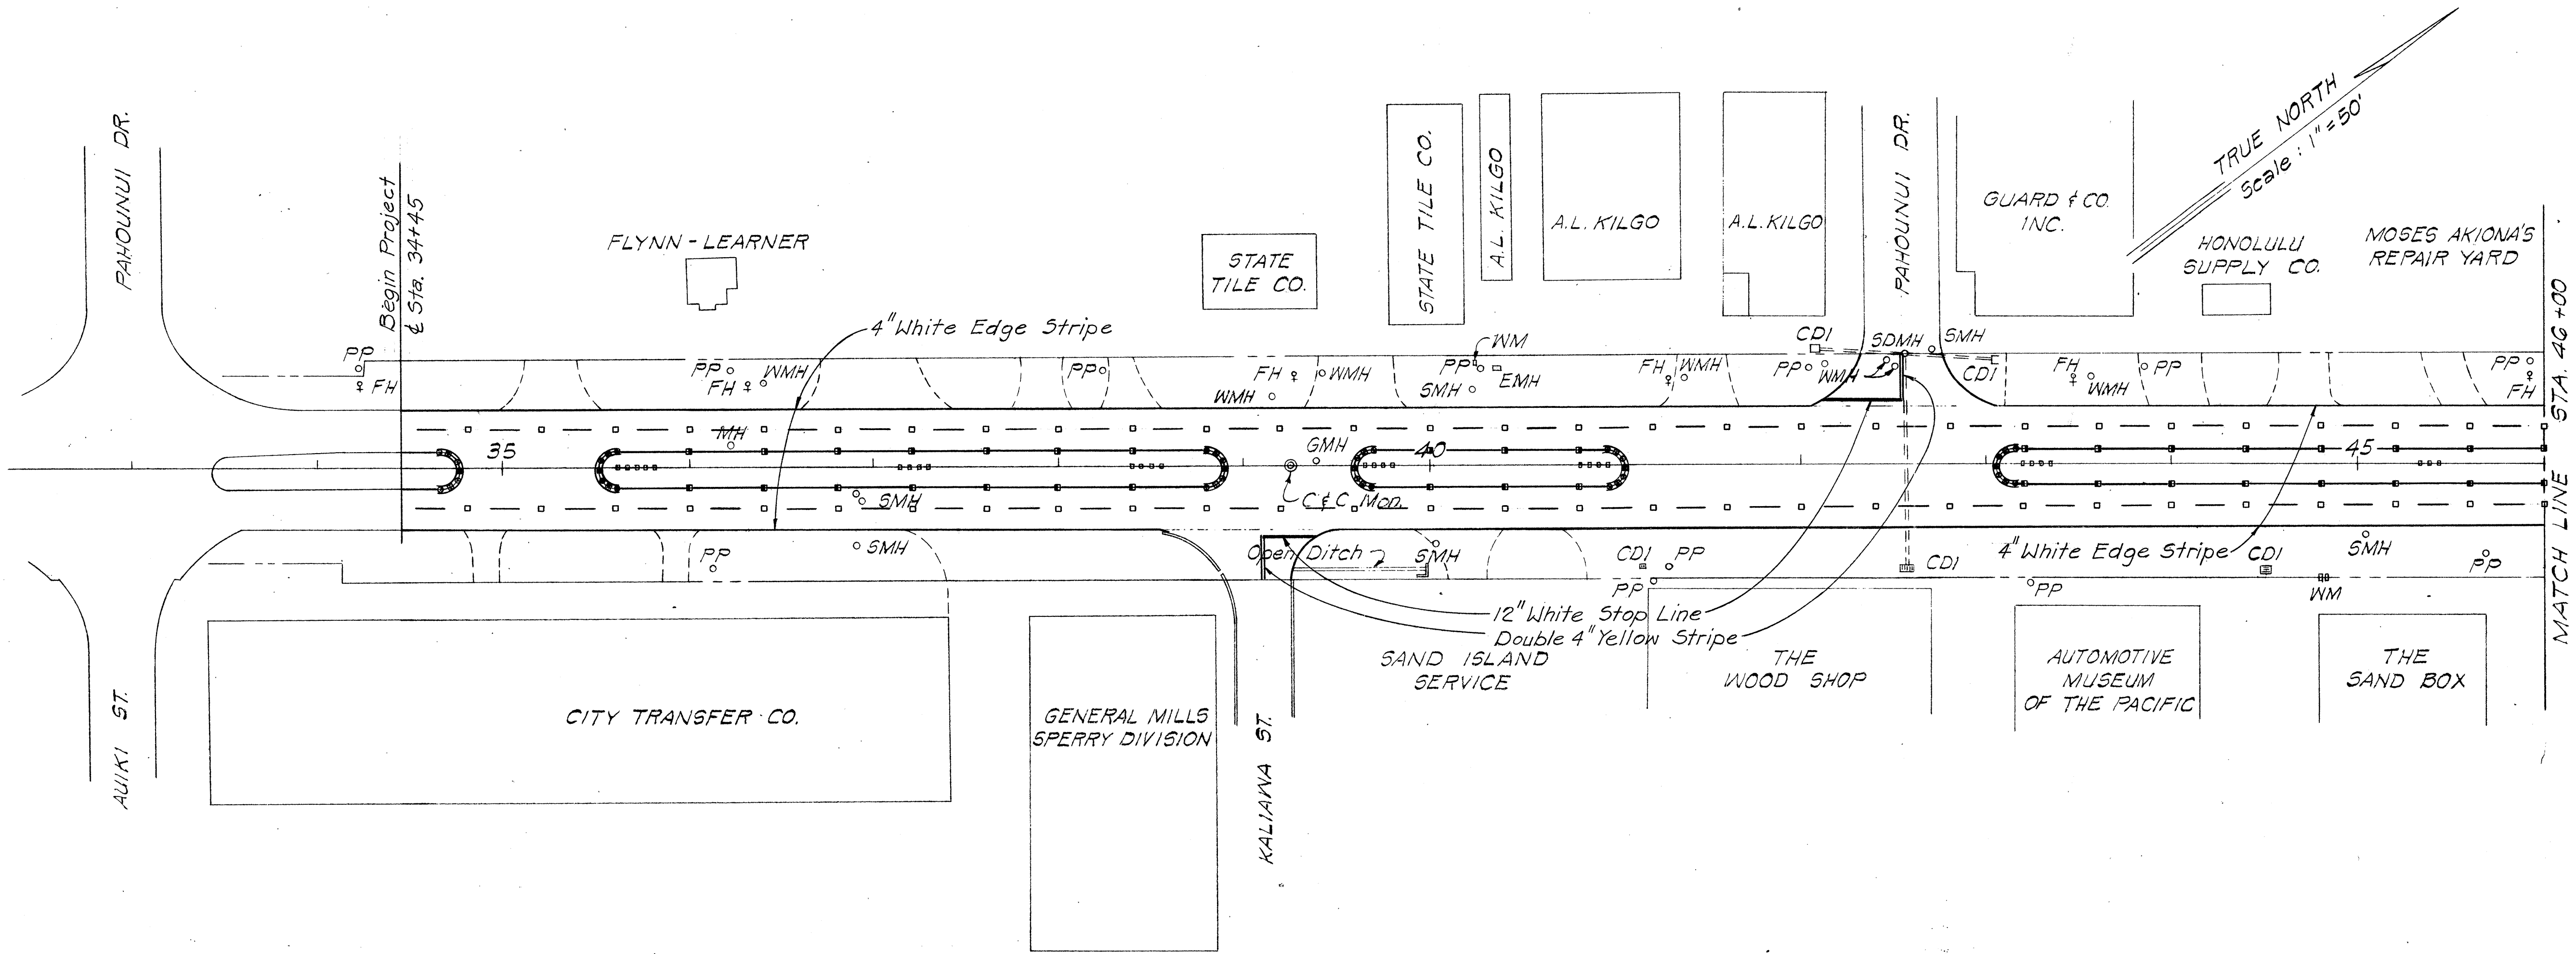

LEGEND

- □ — Type "A" and "C" Raised Pavement Markers
- ○ — 8" White Stripe w/ Type "C" Markers @ 20' O.C. (4" White When Noted)
- — 4" Yellow Edge Stripe w/ Type "H" Markers @ 40' O.C.
- ↶ Double 4" Yellow Stripe w/ Type "D" and "J" Markers @ 5' O.C.
- ↷ Painted White Pavement Arrow (See Detail, Sheet No. 6)



GENERAL NOTES

1. Pavement markings shall conform to the "Manual On Uniform Traffic Control Devices For Streets And Highways", 1971, and as shown on the plans.
2. Layout of pavement markings shall be done by the Contractor and approved by the the Engineer.

DESIGNED BY	DATE
DRAWN BY	
NOTED BY	
CHECKED BY	
ORIGINAL PLAN	
NOTE BOOK	
No.	

STATE OF HAWAII
DEPARTMENT OF TRANSPORTATION
HIGHWAYS DIVISION
PAVEMENT MARKINGS
RESURFACING A PORTION OF
SAND ISLAND ACCESS ROAD
AUIKI ST. TO NIMITZ HWY.
Proj. No. 640A-01-74
Scale: As Shown Date: Oct, 1973
SHEET No. 1 OF 3 SHEETS

FED. ROAD DIST. NO.	STATE	PROJ. NO.	FISCAL YEAR	SHEET NO.	TOTAL SHEETS
HAWAII	HAW.	640A-01-74	1973	6	7

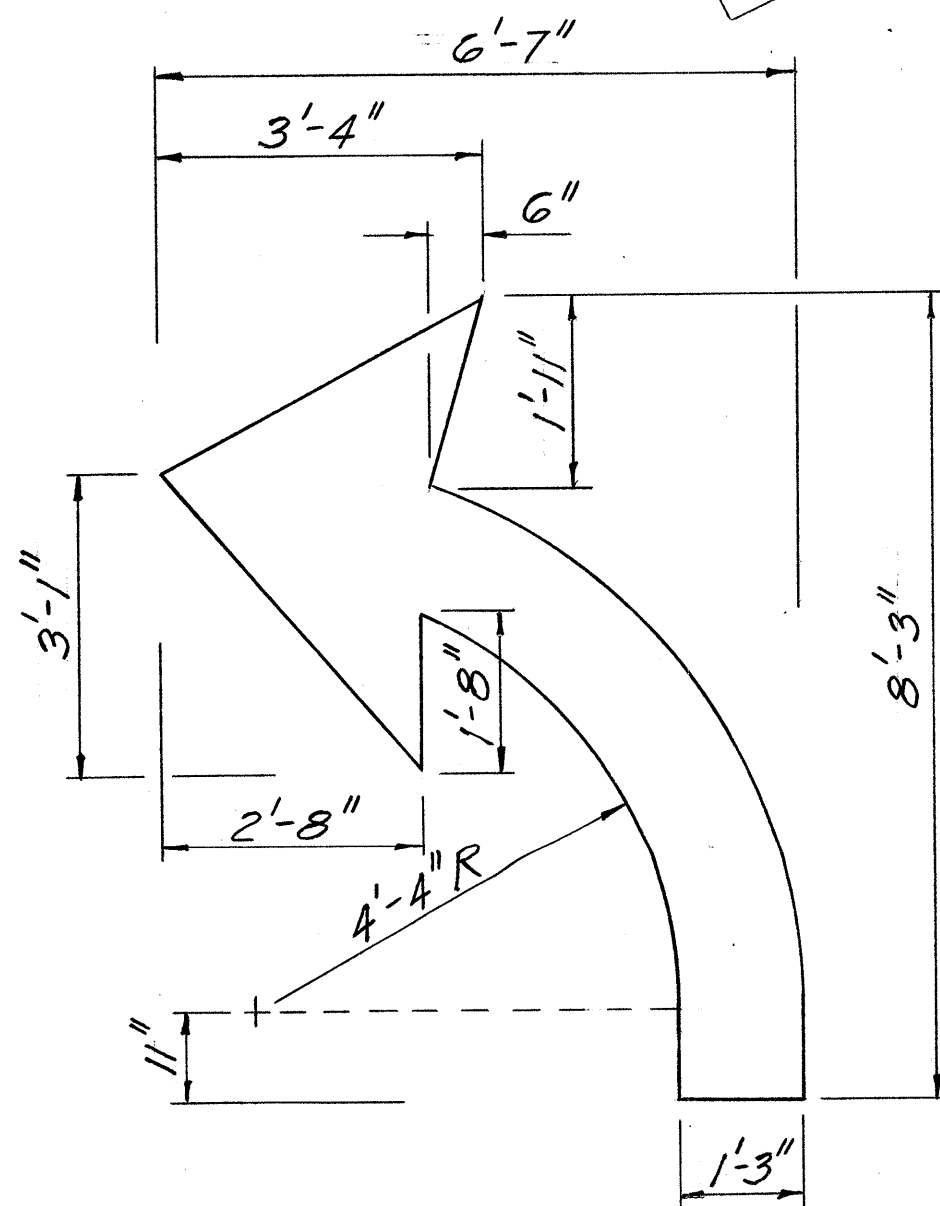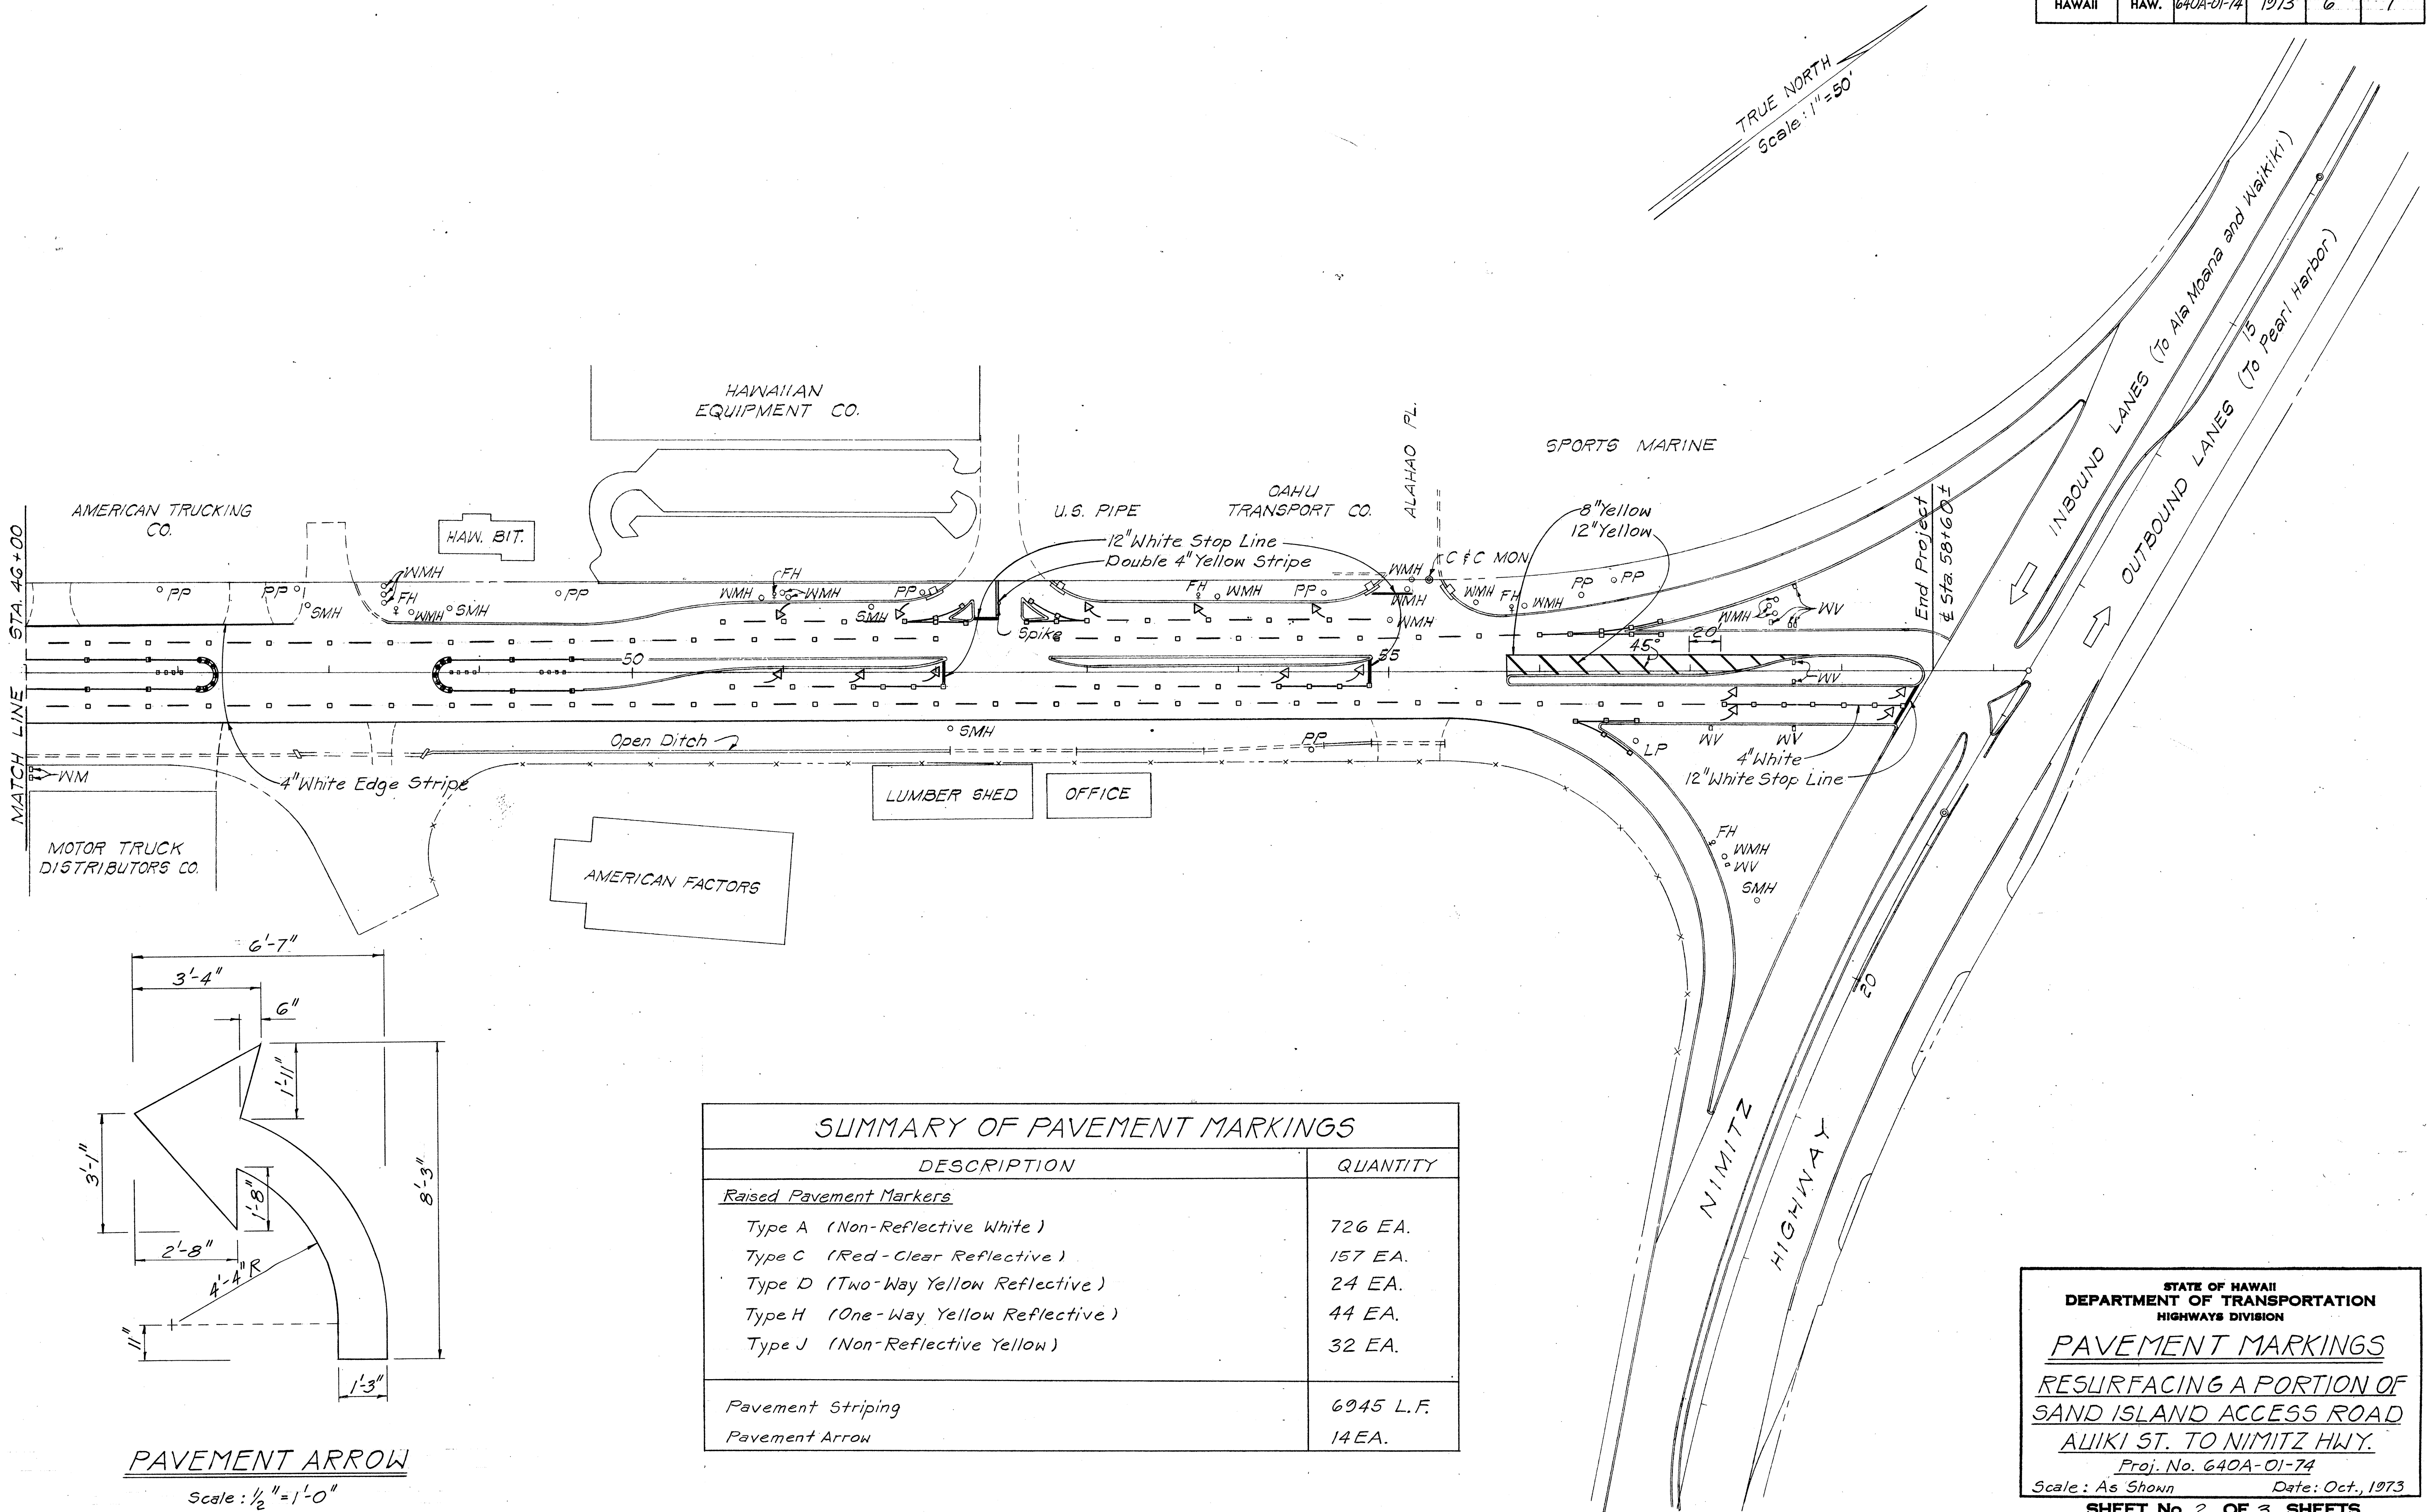

PAVEMENT ARROW
Scale: 1/2" = 1'-0"

SUMMARY OF PAVEMENT MARKINGS	
DESCRIPTION	QUANTITY
<u>Raised Pavement Markers</u>	
Type A (Non-Reflective White)	726 EA.
Type C (Red-Clear Reflective)	157 EA.
Type D (Two-Way Yellow Reflective)	24 EA.
Type H (One-Way Yellow Reflective)	44 EA.
Type J (Non-Reflective Yellow)	32 EA.
Pavement Striping	6945 L.F.
Pavement Arrow	14 EA.

STATE OF HAWAII
DEPARTMENT OF TRANSPORTATION
HIGHWAYS DIVISION

PAVEMENT MARKINGS
RESURFACING A PORTION OF
SAND ISLAND ACCESS ROAD
ALUIKI ST. TO NIMITZ HWY.
Proj. No. 640A-01-74
Scale: As Shown Date: Oct., 1973

SHEET No. 2 OF 3 SHEETS