


R. M. TOWILL CORPORATION ENGINEERS - SURVEYORS HONOLULU, HAWAII		SYM	DESCRIPTION	DATE	APP'D
REVISIONS					
STATE OF HAWAII					
DIVISION OF WATER AND LAND DEVELOPMENT DEPARTMENT OF LAND AND NATURAL RESOURCES					
SAND ISLAND PARKWAY - INCREMENT I SAND ISLAND, OAHU, HAWAII					
SIGNING & STRIPING PLANS					
DESIGNED: M.C.	SUBMITTED: <i>John F. ...</i>		DATE: <i>2/1/75</i>		
DRAWN: E.C.	CHECKED: <i>Robert ...</i>		DATE: <i>2/1/75</i>		
APPROVED: <i>Stanley T. Yamanka</i>	APPROVED: <i>Robert ...</i>		FILE NO.		
SIGNATURE	DATE	DATE	DATE:		

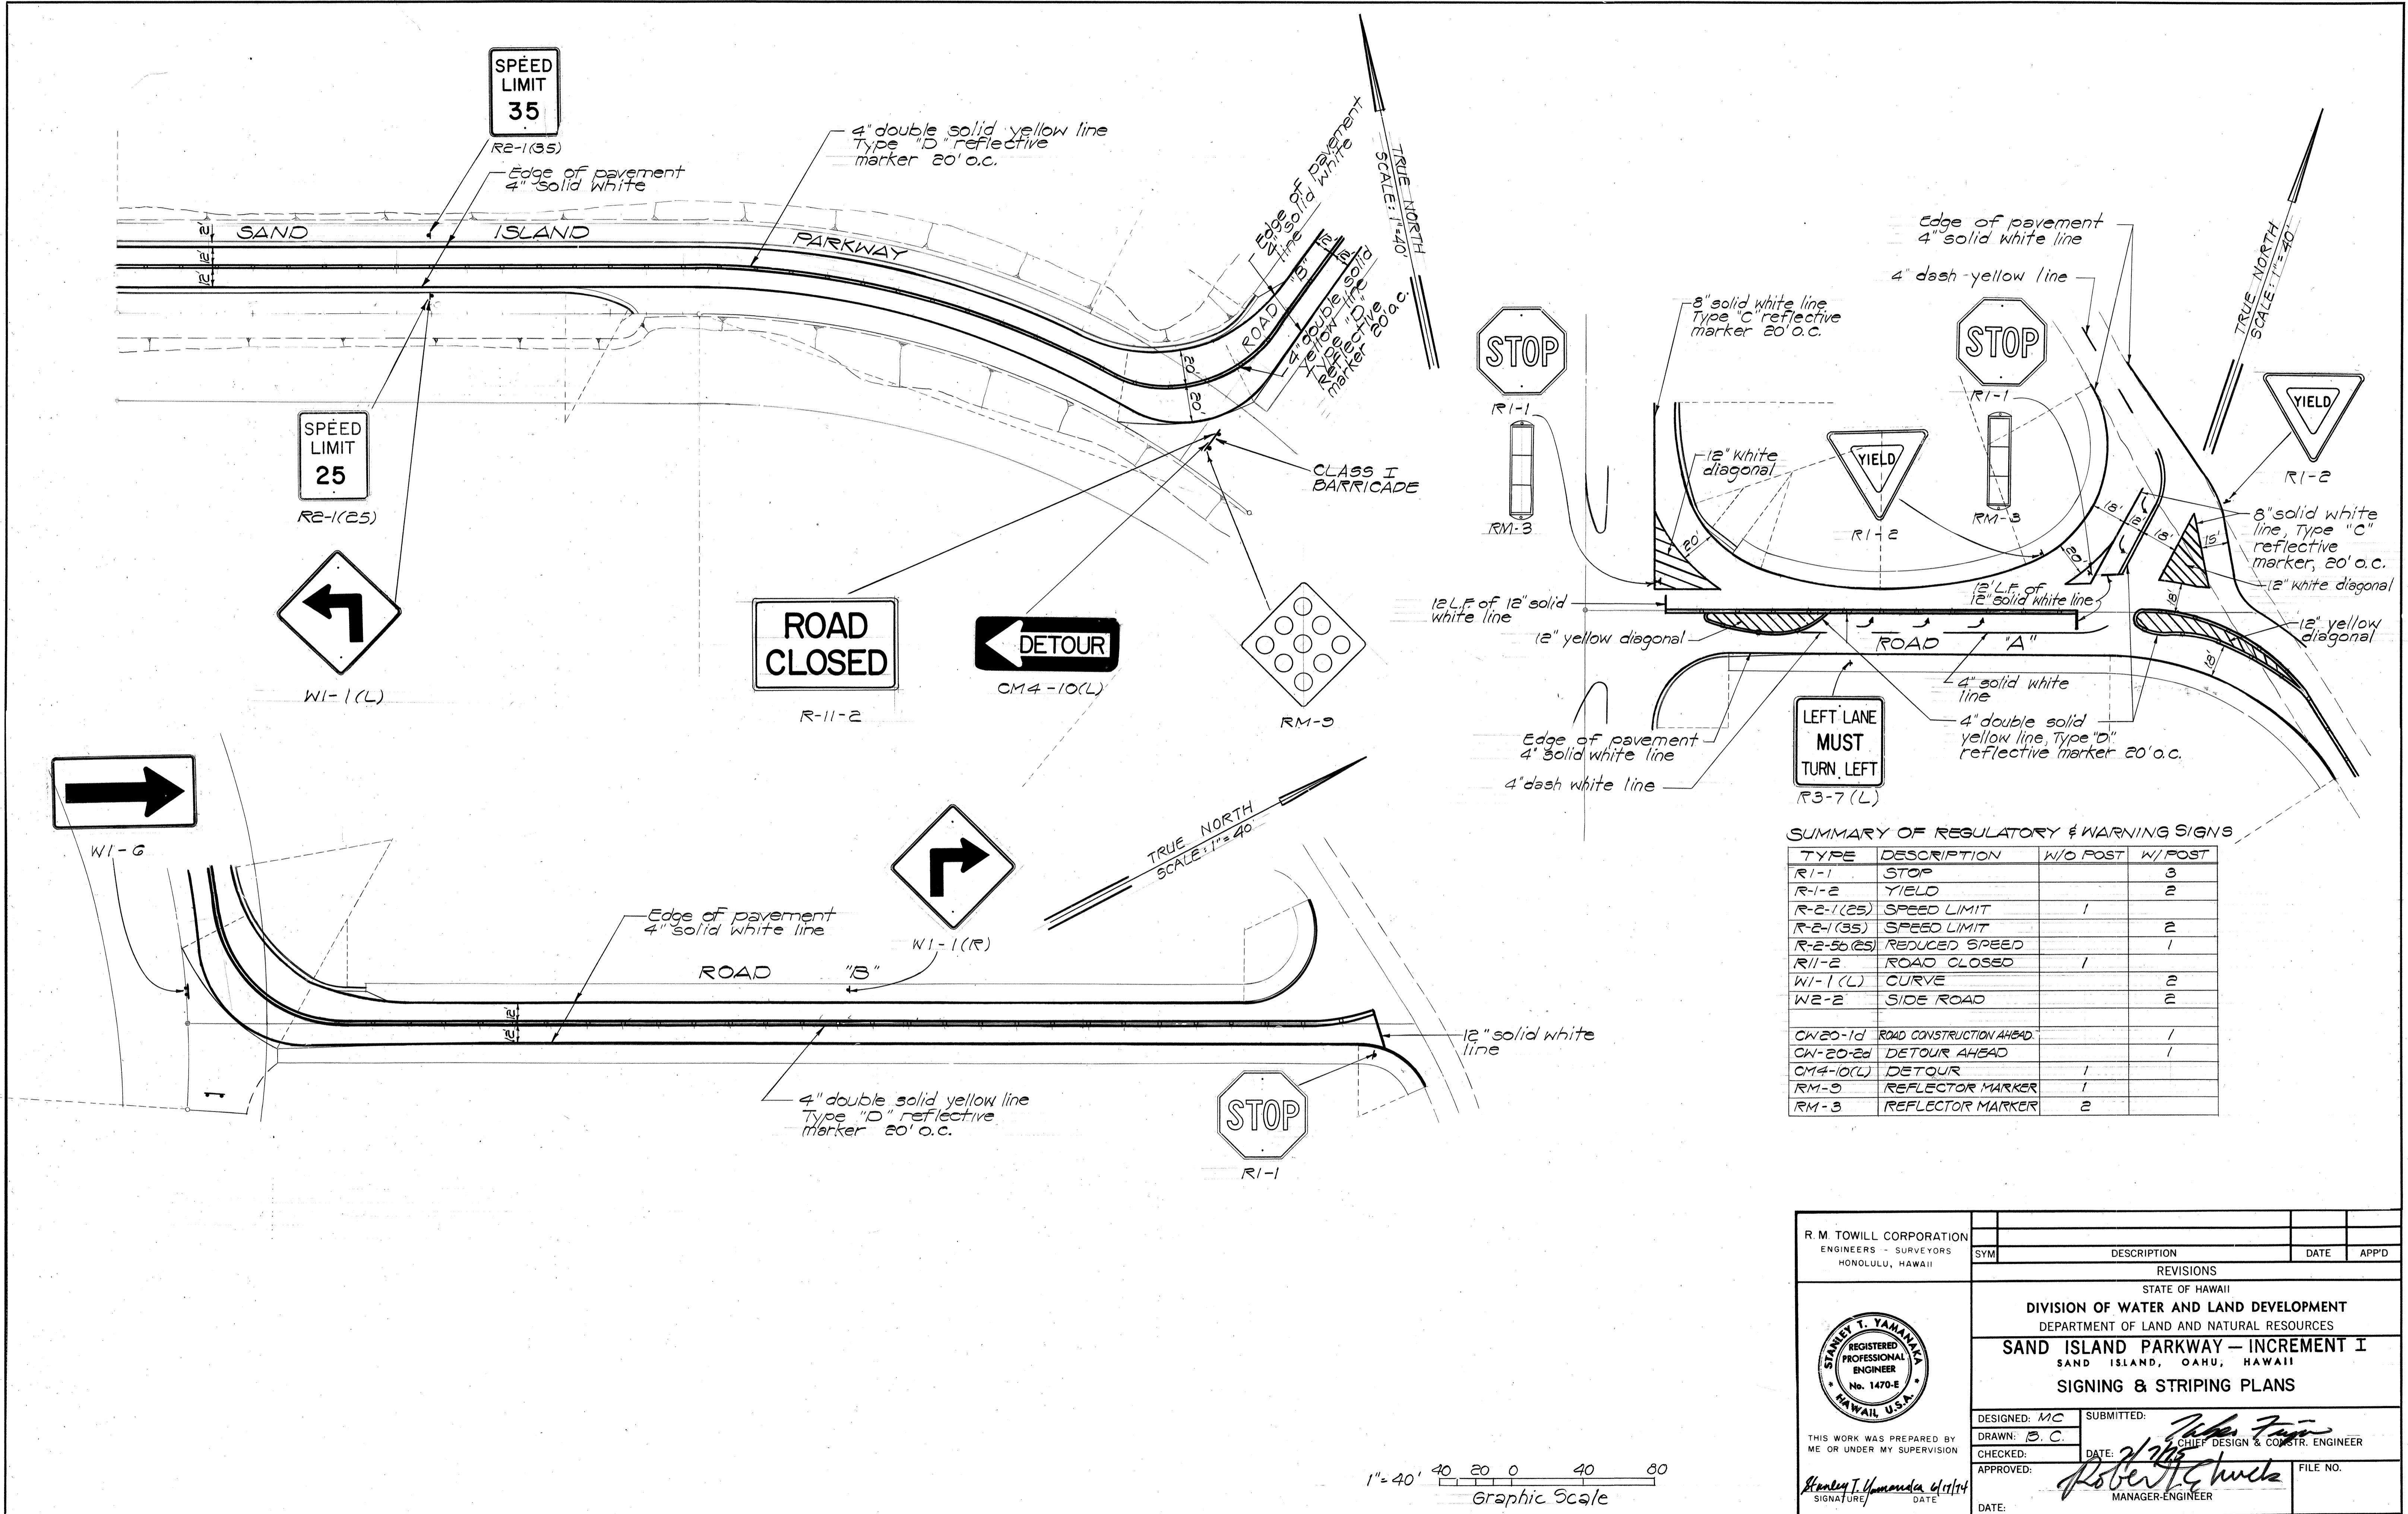

SUMMARY OF REGULATORY & WARNING SIGNS

TYPE	DESCRIPTION	W/O POST	W/POST
R1-1	STOP		3
R1-2	YIELD		2
R2-1(25)	SPEED LIMIT	1	
R2-1(35)	SPEED LIMIT		2
R2-55(25)	REDUCED SPEED		1
R11-2	ROAD CLOSED	1	
W1-1(L)	CURVE		2
W2-2	SIDE ROAD		2
CW20-1d	ROAD CONSTRUCTION AHEAD		1
CW-20-2d	DETOUR AHEAD		1
CM4-10(L)	DETOUR	1	
RM-9	REFLECTOR MARKER	1	
RM-3	REFLECTOR MARKER	2	

	R. M. TOWILL CORPORATION ENGINEERS - SURVEYORS HONOLULU, HAWAII		
	SYM	DESCRIPTION	DATE APP'D
REVISIONS			
STATE OF HAWAII			
DIVISION OF WATER AND LAND DEVELOPMENT			
DEPARTMENT OF LAND AND NATURAL RESOURCES			
SAND ISLAND PARKWAY - INCREMENT I			
SAND ISLAND, OAHU, HAWAII			
SIGNING & STRIPING PLANS			
DESIGNED: MC	SUBMITTED: <i>John Fain</i>		
DRAWN: B.C.	DATE: 2/2/75		
CHECKED:	APPROVED: <i>Robert C. Hucks</i>		
APPROVED:	MANAGER-ENGINEER		
SIGNATURE: <i>Stanley T. Yamamoto</i>	DATE:	FILE NO.:	

