
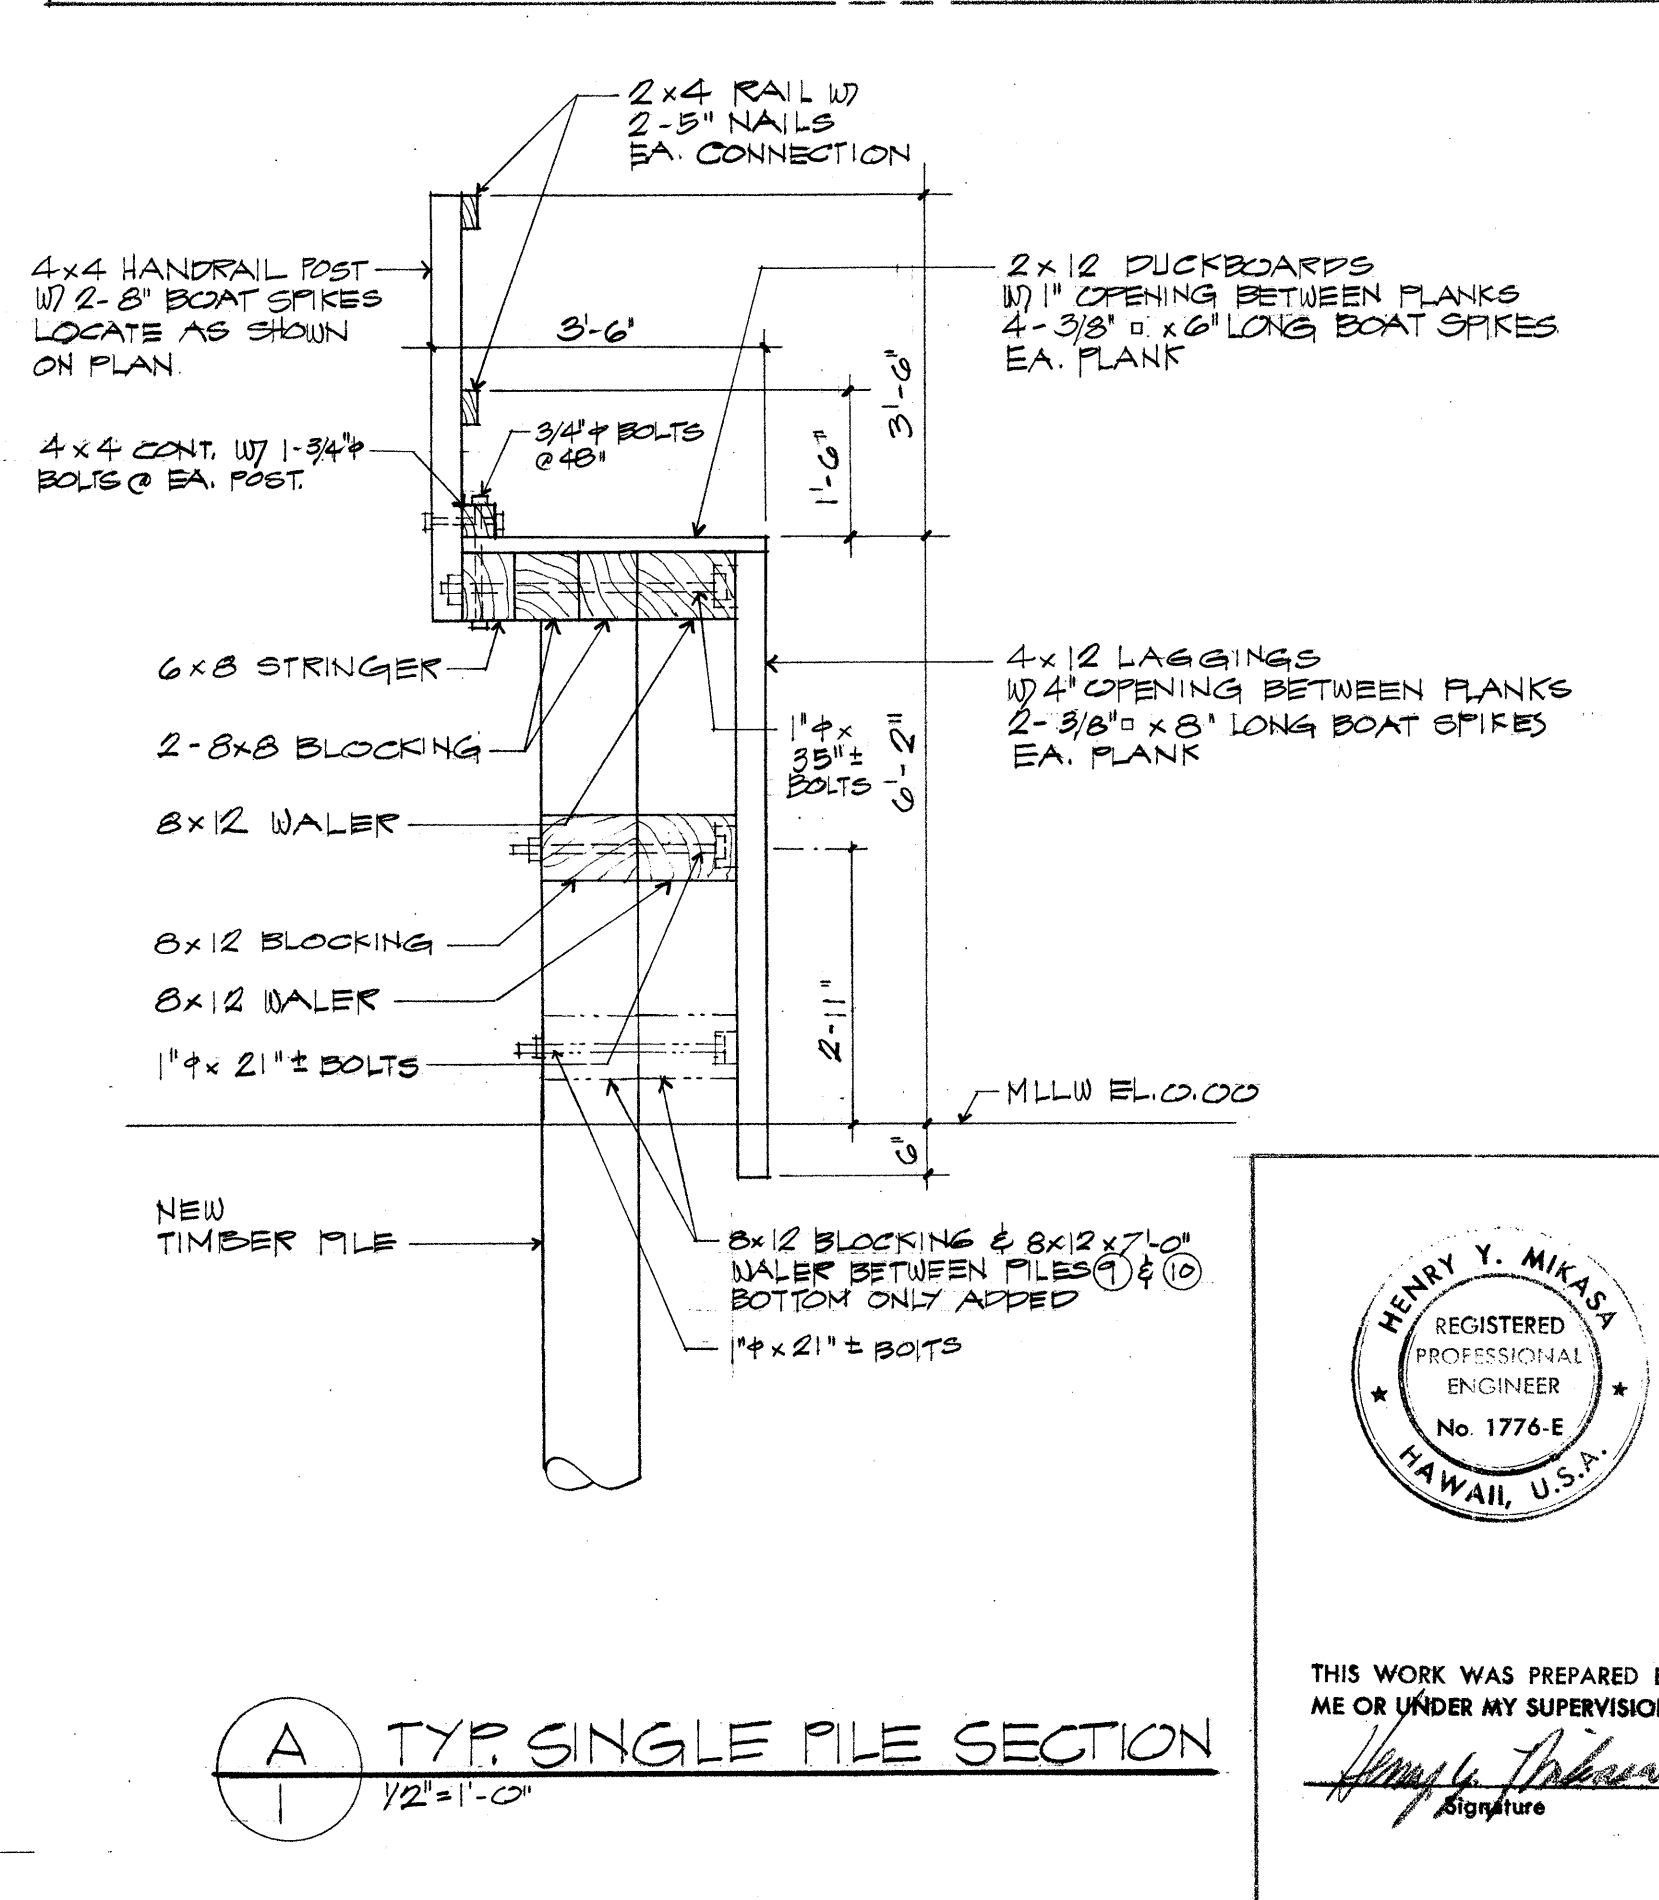
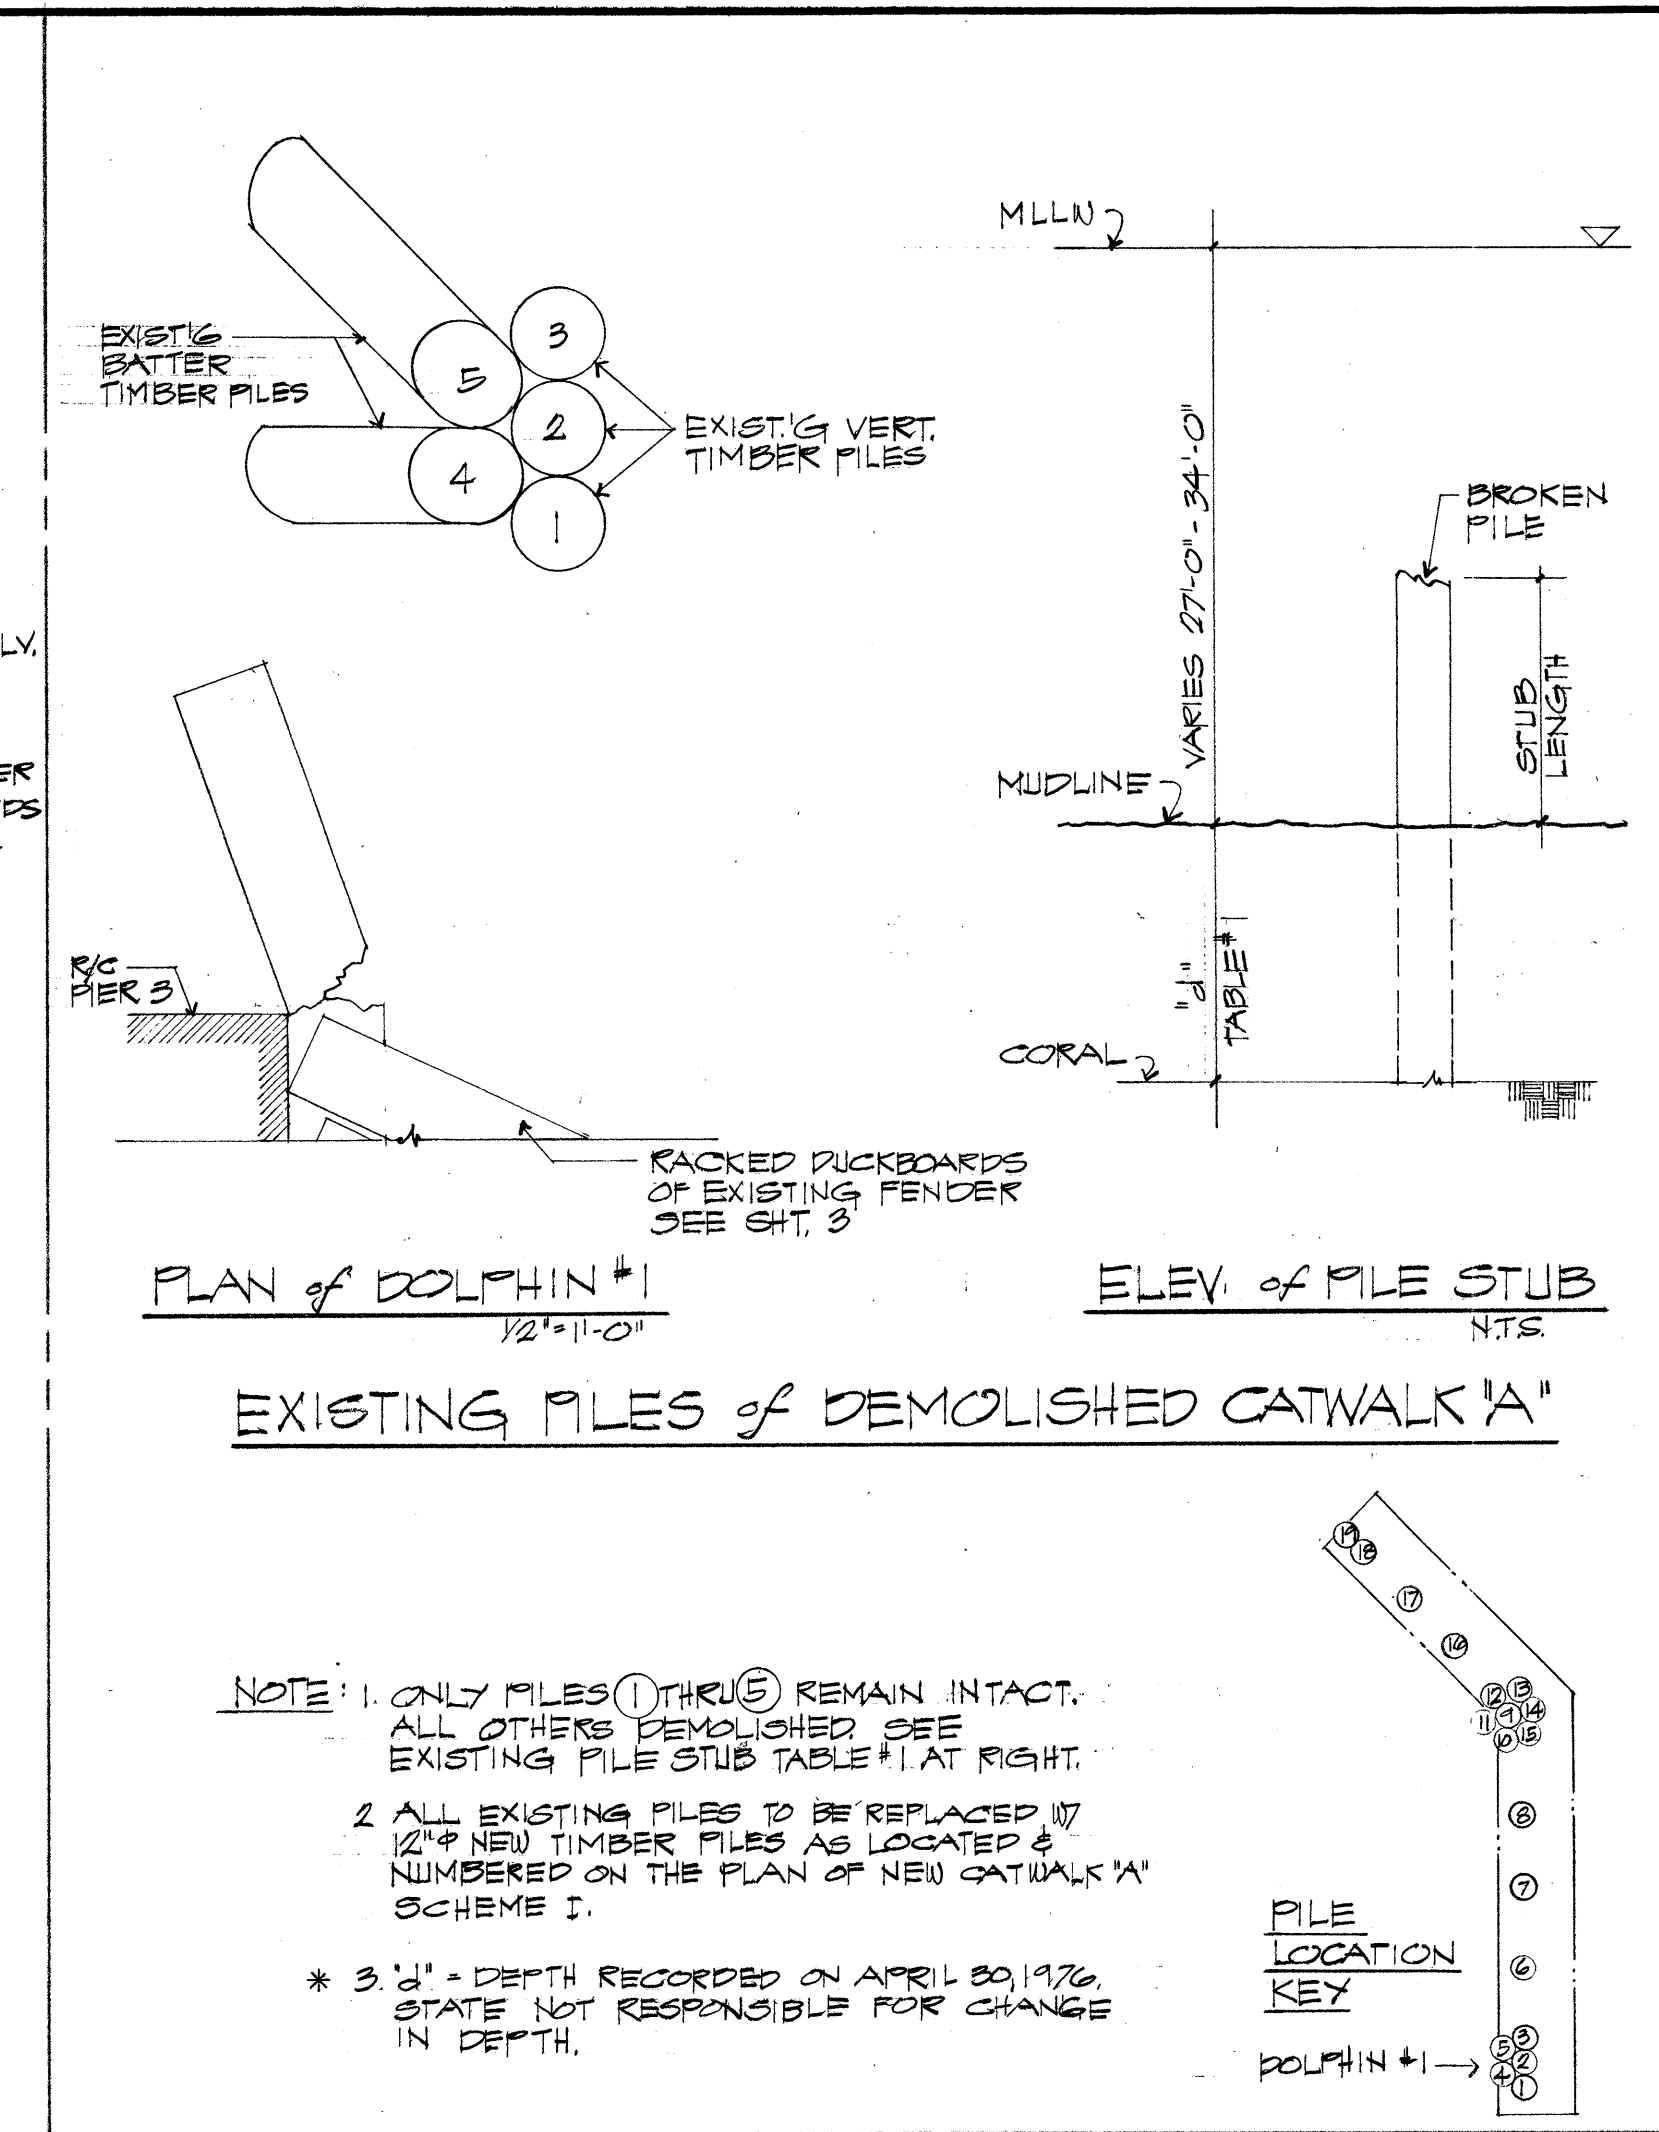
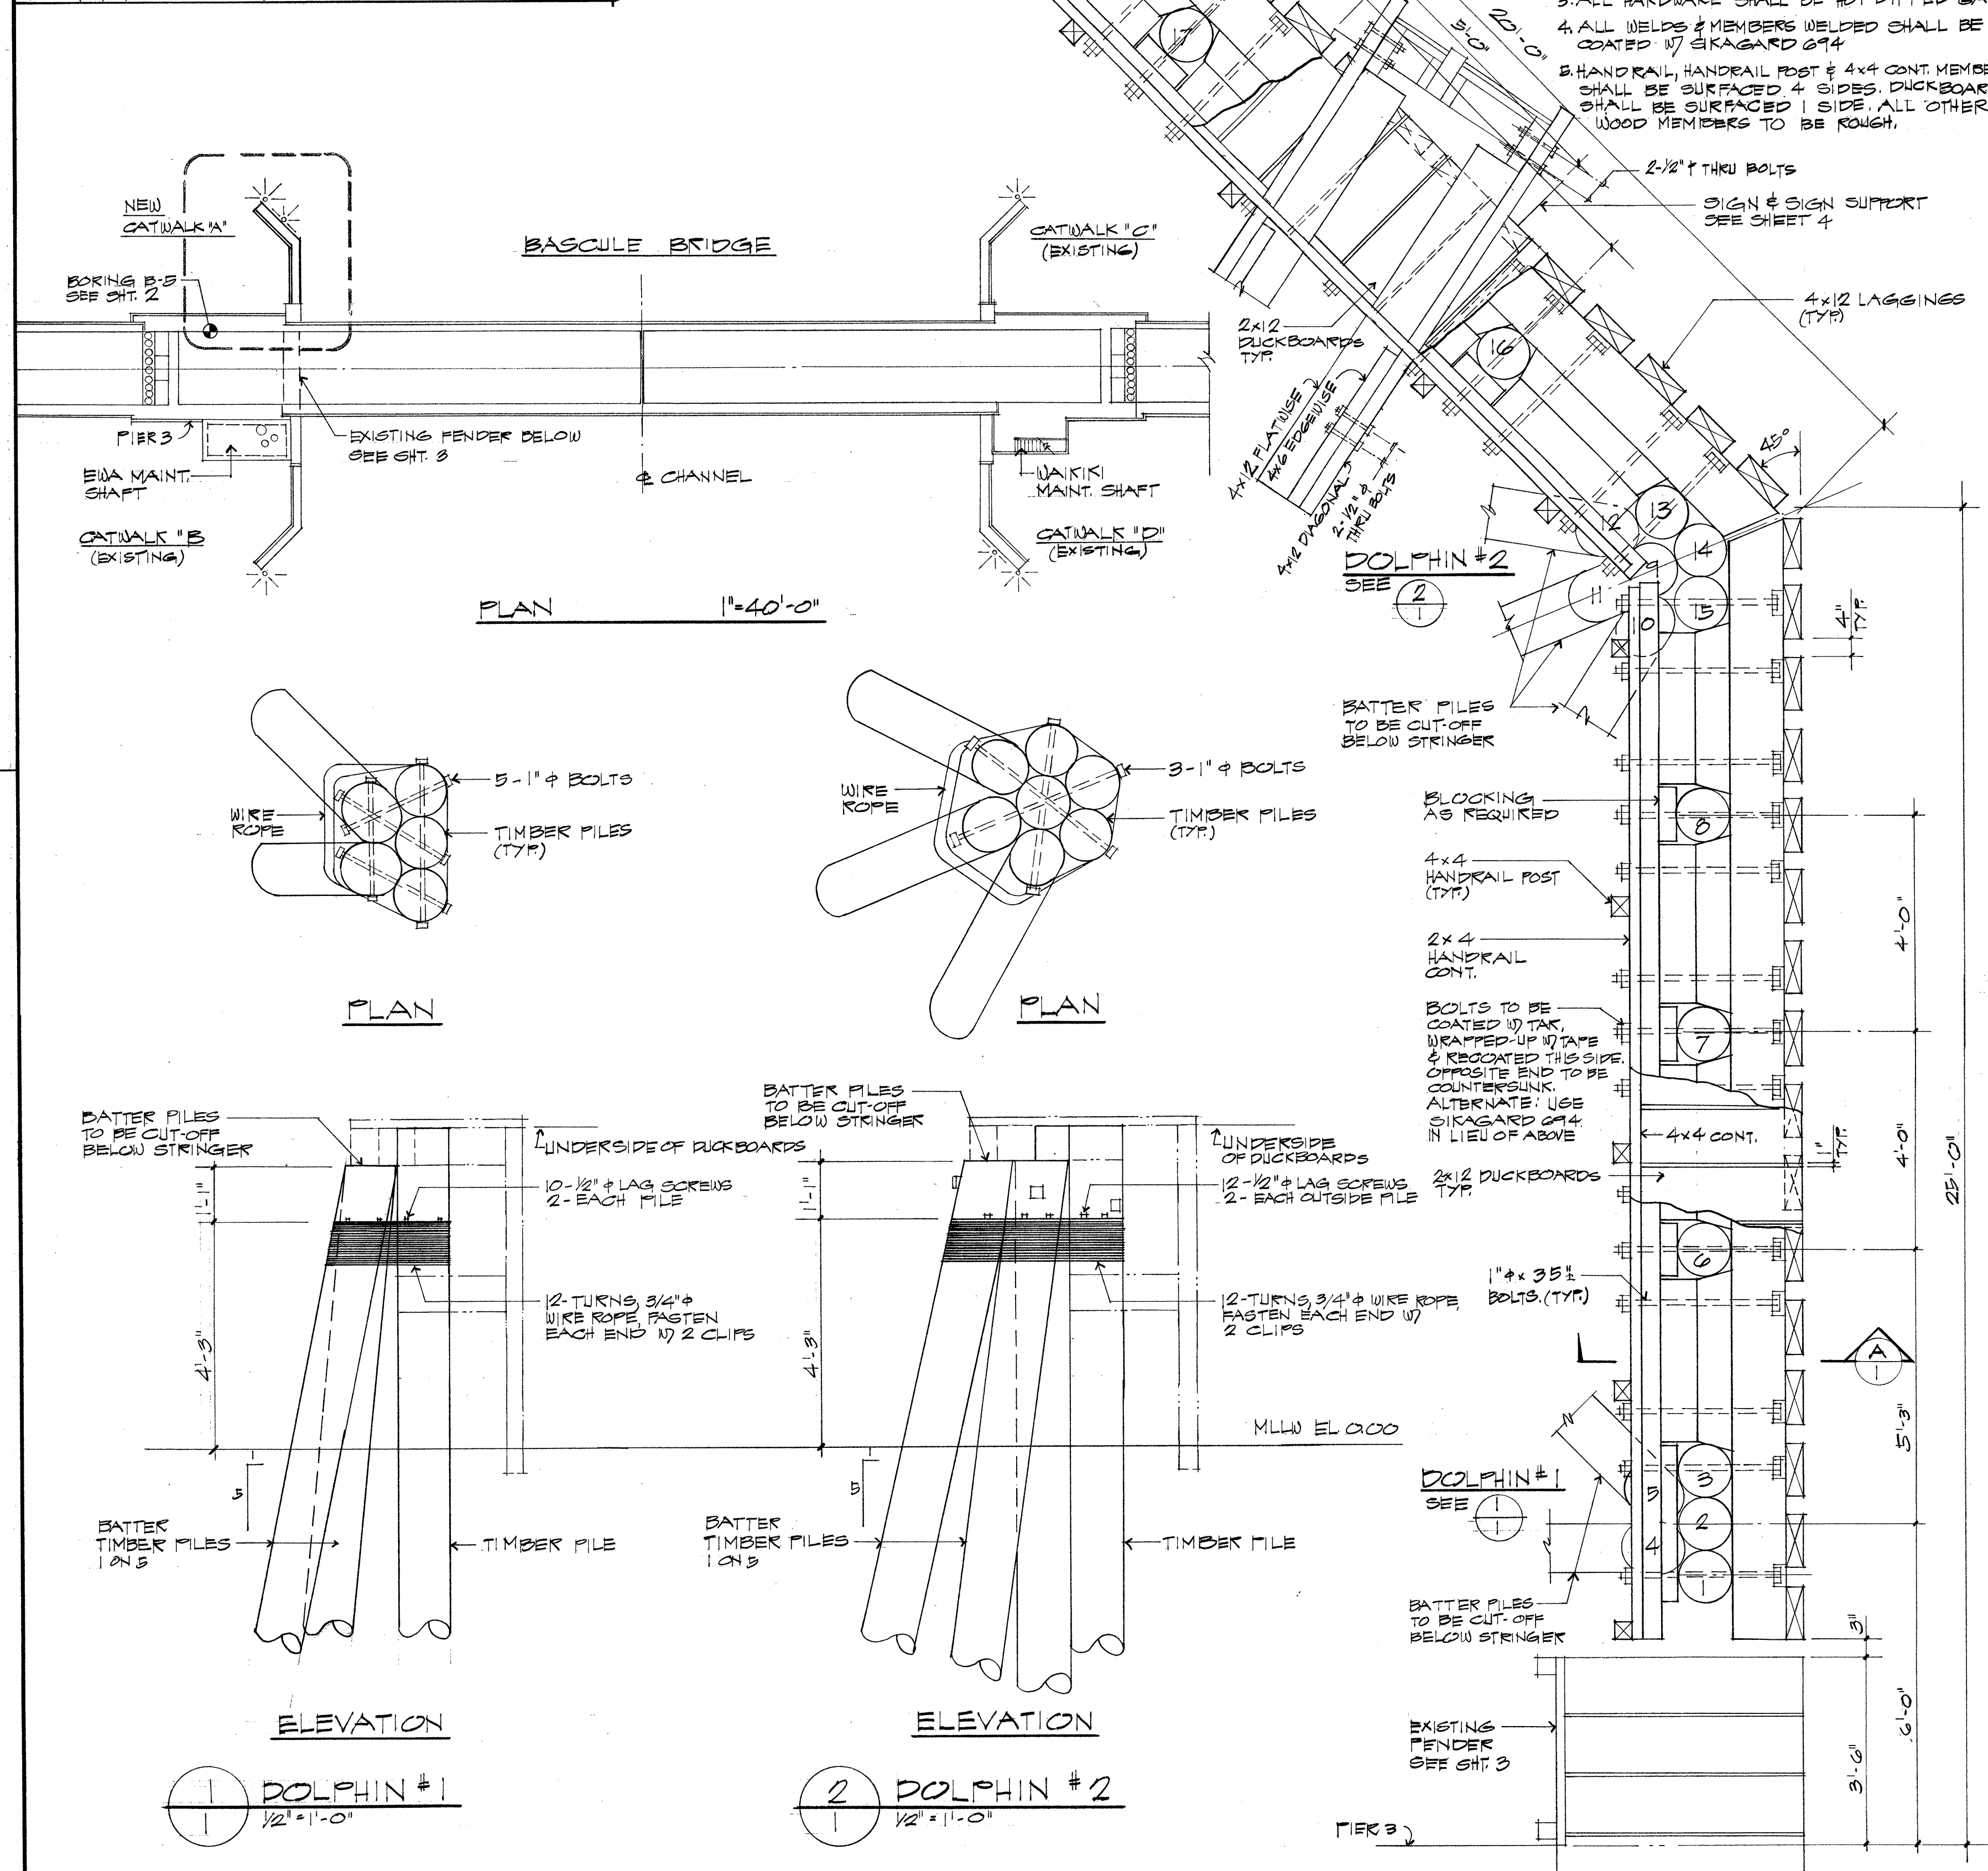


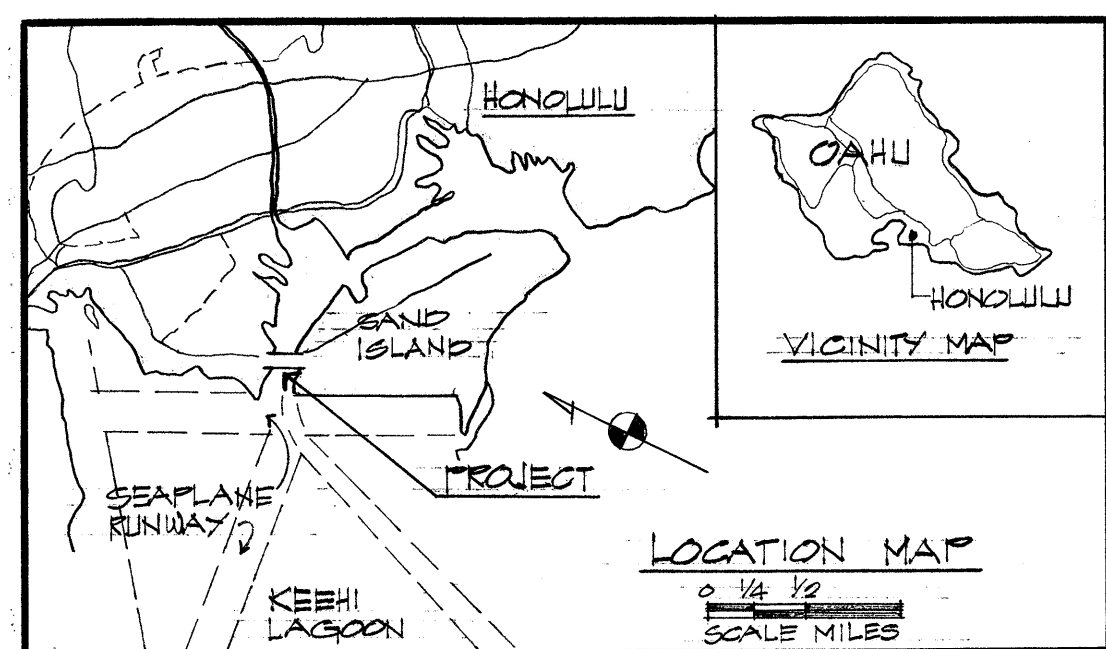

**INDEX to DRAWINGS**

|   |                                                                       |
|---|-----------------------------------------------------------------------|
| 1 | EXISTING PILES OF DEMOLISHED CATWALK "A", NEW CATWALK "A" (SCHEME I)  |
| 2 | EXISTING PILES OF DEMOLISHED CATWALK "A", NEW CATWALK "A" (SCHEME II) |
| 3 | EXISTING FENDER - PLANS & SECTION                                     |
| 4 | NEW FENDER - PLAN & SECT., REPAIRED LEDGERS DETS & SIGN DETS          |

SUBMITTED BY: *Henry Y. Mikasa* 11/4/76 DATE

RECOMMENDED BY: *Richard L. Repine* 11/1/76 DATE  
CHIEF, HARBORS DIVISION

APPROVED BY: *R. Higashimura* 11/4/76 DATE  
for DIRECTOR OF TRANSPORTATION

PREPARED BY  
**ENGINEERING RESEARCH & DESIGN, INC.**  
1992 KAPOLANI BLVD, RM. 7 HONOLULU, HAWAII 96814

| REV | DATE | DESCRIPTION | BY | APPROVED |
|-----|------|-------------|----|----------|
|     |      |             |    |          |

**STATE OF HAWAII  
DEPARTMENT OF TRANSPORTATION  
HARBORS DIVISION**

**JOB TITLE**  
REPLACEMENT of DEMOLISHED CATWALK & REPAIRS to FENDER SYSTEM at BASCULE BRIDGE HONOLULU, HAWAII


**SHEET TITLE**  
EXISTING PILES OF DEMOLISHED CATWALK "A" - PLAN, ELEV. & TABLE NEW CATWALK "A" - PLAN, SECTIONS & ELEVATIONS (SCHEME I)

DESIGNED BY: J.W.H./HYM  
DRAWN BY: RK  
CHECKED BY: HYM  
DATE: SEPT. 28, 1976  
SCALE: AS NOTED

APPROVED BY: *Richard L. Repine* 11/1/76  
CHIEF, HARBORS DIVISION

JOB NUMBER  
**H.C. 1270**

SHEET  
**1**  
OF 4 SHEETS

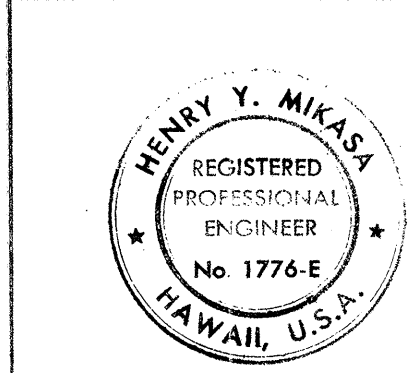

THIS WORK WAS PREPARED BY ME OR UNDER MY SUPERVISION.  
*Henry Y. Mikasa*  
Signature