

**TRAFFIC NOTES**

1. Pavement markers to be placed in accordance with the State Standard Details.
2. Exact location of traffic sign to be determined in the field by the Engineer.
3. All existing traffic lanes shall be open to traffic during the morning peak hours from 6:00 a.m. to 8:30 a.m. and afternoon peak hours of 3:00 p.m. to 6:00 p.m. and during non-working hours. When lanes are open to traffic, all excavations within the roadway shall be covered with a safe non-skid bridging material. Only one lane of traffic may be closed at any other time.
4. The contractor shall provide, install, and maintain

all necessary signs, lights, flares, barricades, markers, cones, and other protective facilities and shall take all necessary precautions for the protection and convenience and safety of public traffic. All such protective facilities and precautions to be taken shall conform with the "Use of traffic control devices at work sites on State Highways" dated June, 1978 adopted by the State Highways Divisions, and the U.S. Federal Highway Administration's "Manual on Uniform Traffic Control Devices for Streets and Highways, Part VI - Traffic Controls for Highway Construction and Maintenance Operations", dated 1971.


APPROVED:  
*[Signature]* 5/7/80  
 CHIEF HIGHWAYS DIVISION DATE



THIS WORK WAS PREPARED BY ME OR UNDER MY SUPERVISION.  
*[Signature]*  
 Signature

WILSON OKAMOTO & ASSOC. ENGINEERS - ARCHITECTS - PLANNERS HONOLULU HAWAII		SYM	DESCRIPTION	DATE	APP'D
REVISIONS					
STATE OF HAWAII DEPARTMENT OF LAND AND NATURAL RESOURCES DIVISION OF WATER AND LAND DEVELOPMENT SAND ISLAND PARKWAY INCREMENT II, PHASE I & SEWAGE PUMP STATION SAND ISLAND, OAHU, HAWAII					
DESIGNED: K.N.			SUBMITTED: <i>[Signature]</i>		
DRAWN: R.N.		CHECKED: K.N. DATE: 5/2/80			
APPROVED: <i>[Signature]</i>		FILE NO.			
DATE: 5/2/80		MANAGER-CHIEF ENGINEER			

BRUING 44-132 30096

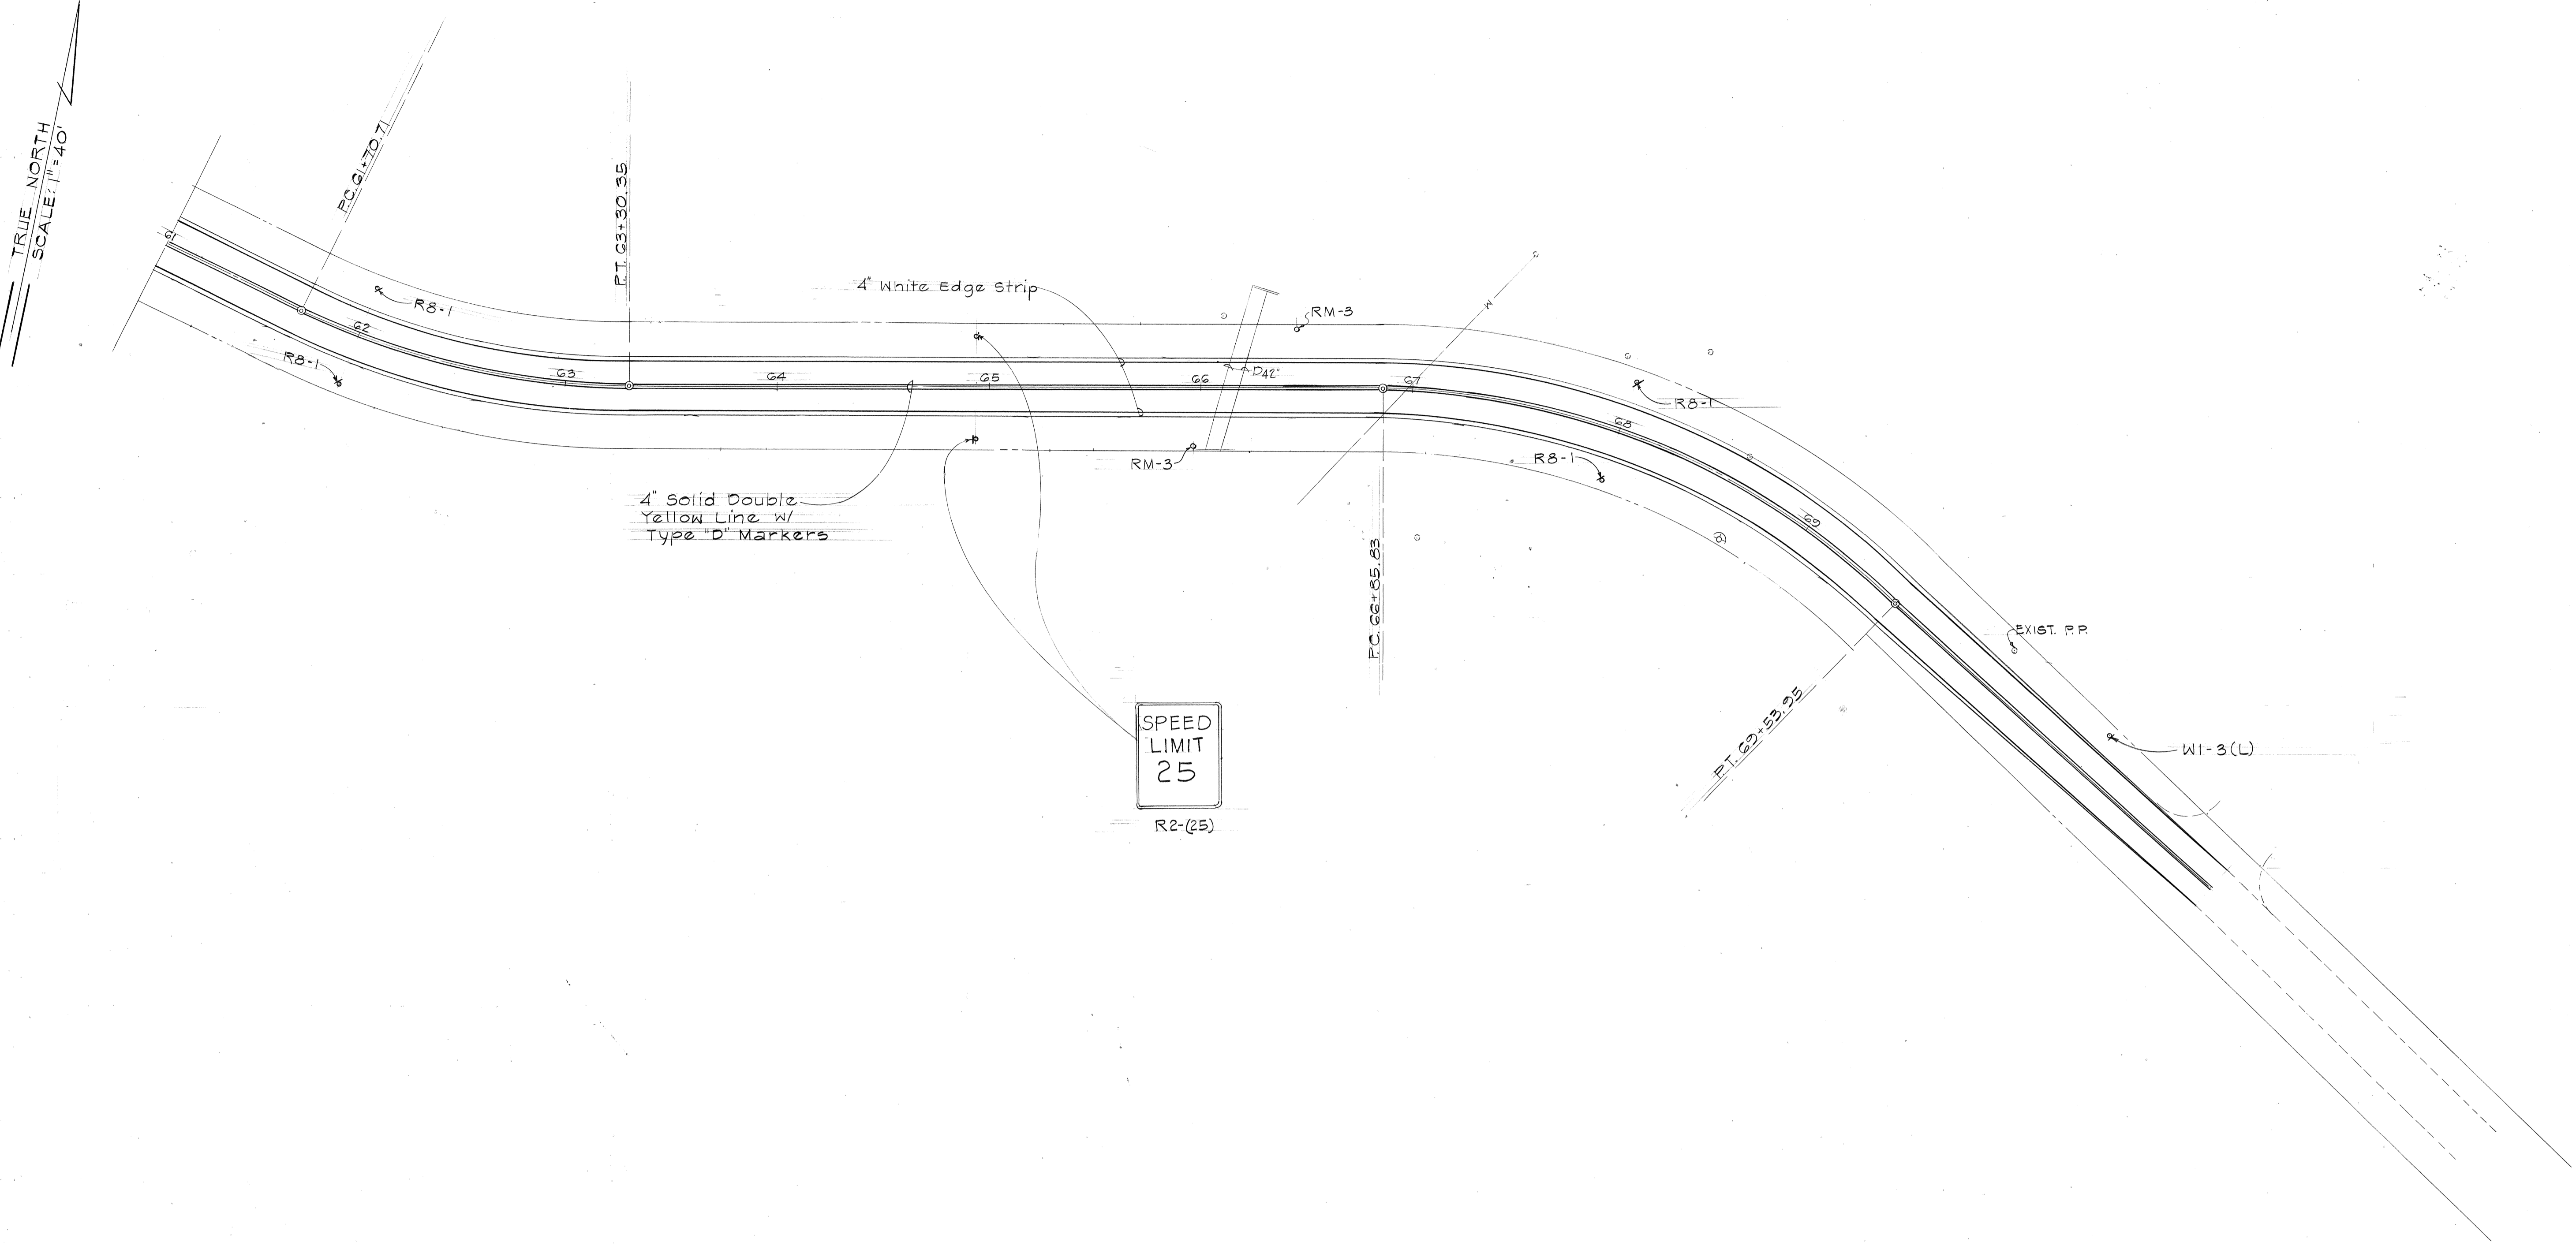

TRUE NORTH  
SCALE: 1"=40'

4" Solid Double  
Yellow Line w/  
Type "D" Markers


SPEED  
LIMIT  
25

R2-(25)



WILSON OKAMOTO & ASSOC. ENGINEERS - ARCHITECTS - PLANNERS HONOLULU HAWAII		SYM	DESCRIPTION	DATE	APP'D
REVISIONS					
STATE OF HAWAII DEPARTMENT OF LAND AND NATURAL RESOURCES DIVISION OF WATER AND LAND DEVELOPMENT SAND ISLAND PARKWAY INCREMENT II, PHASE I & SEWAGE PUMP STATION SAND ISLAND, OAHU, HAWAII					
<b>SIGNING &amp; STRIPING PLAN</b>					
DESIGNED: K.N.	SUBMITTED: <i>[Signature]</i>				
DRAWN: R.N.	DATE: <i>5/1/80</i> CHIEF DESIGN & CONSTR. ENGINEER				
CHECKED: K.N.	APPROVED: <i>[Signature]</i> MANAGER-CHIEF ENGINEER				
DATE: 5/1/80	FILE NO.				

APPROVED:  
*[Signature]* 5/1/80  
CHIEF HIGHWAYS DIVISION DATE

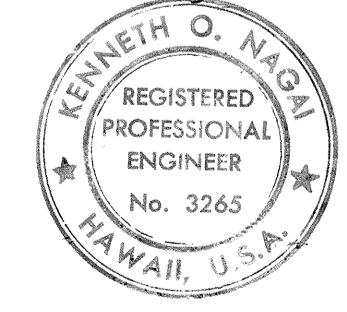

THIS WORK WAS PREPARED BY  
ME OR UNDER MY SUPERVISION.  
*[Signature]*  
Signature