


FED. ROAD DIST. NO.	STATE	PROJ. NO.	FISCAL YEAR	SHEET NO.	TOTAL SHEETS
HAWAII	HAW.	64A-01-87M	1987	3	15

True North
Scale: 1" = 40'

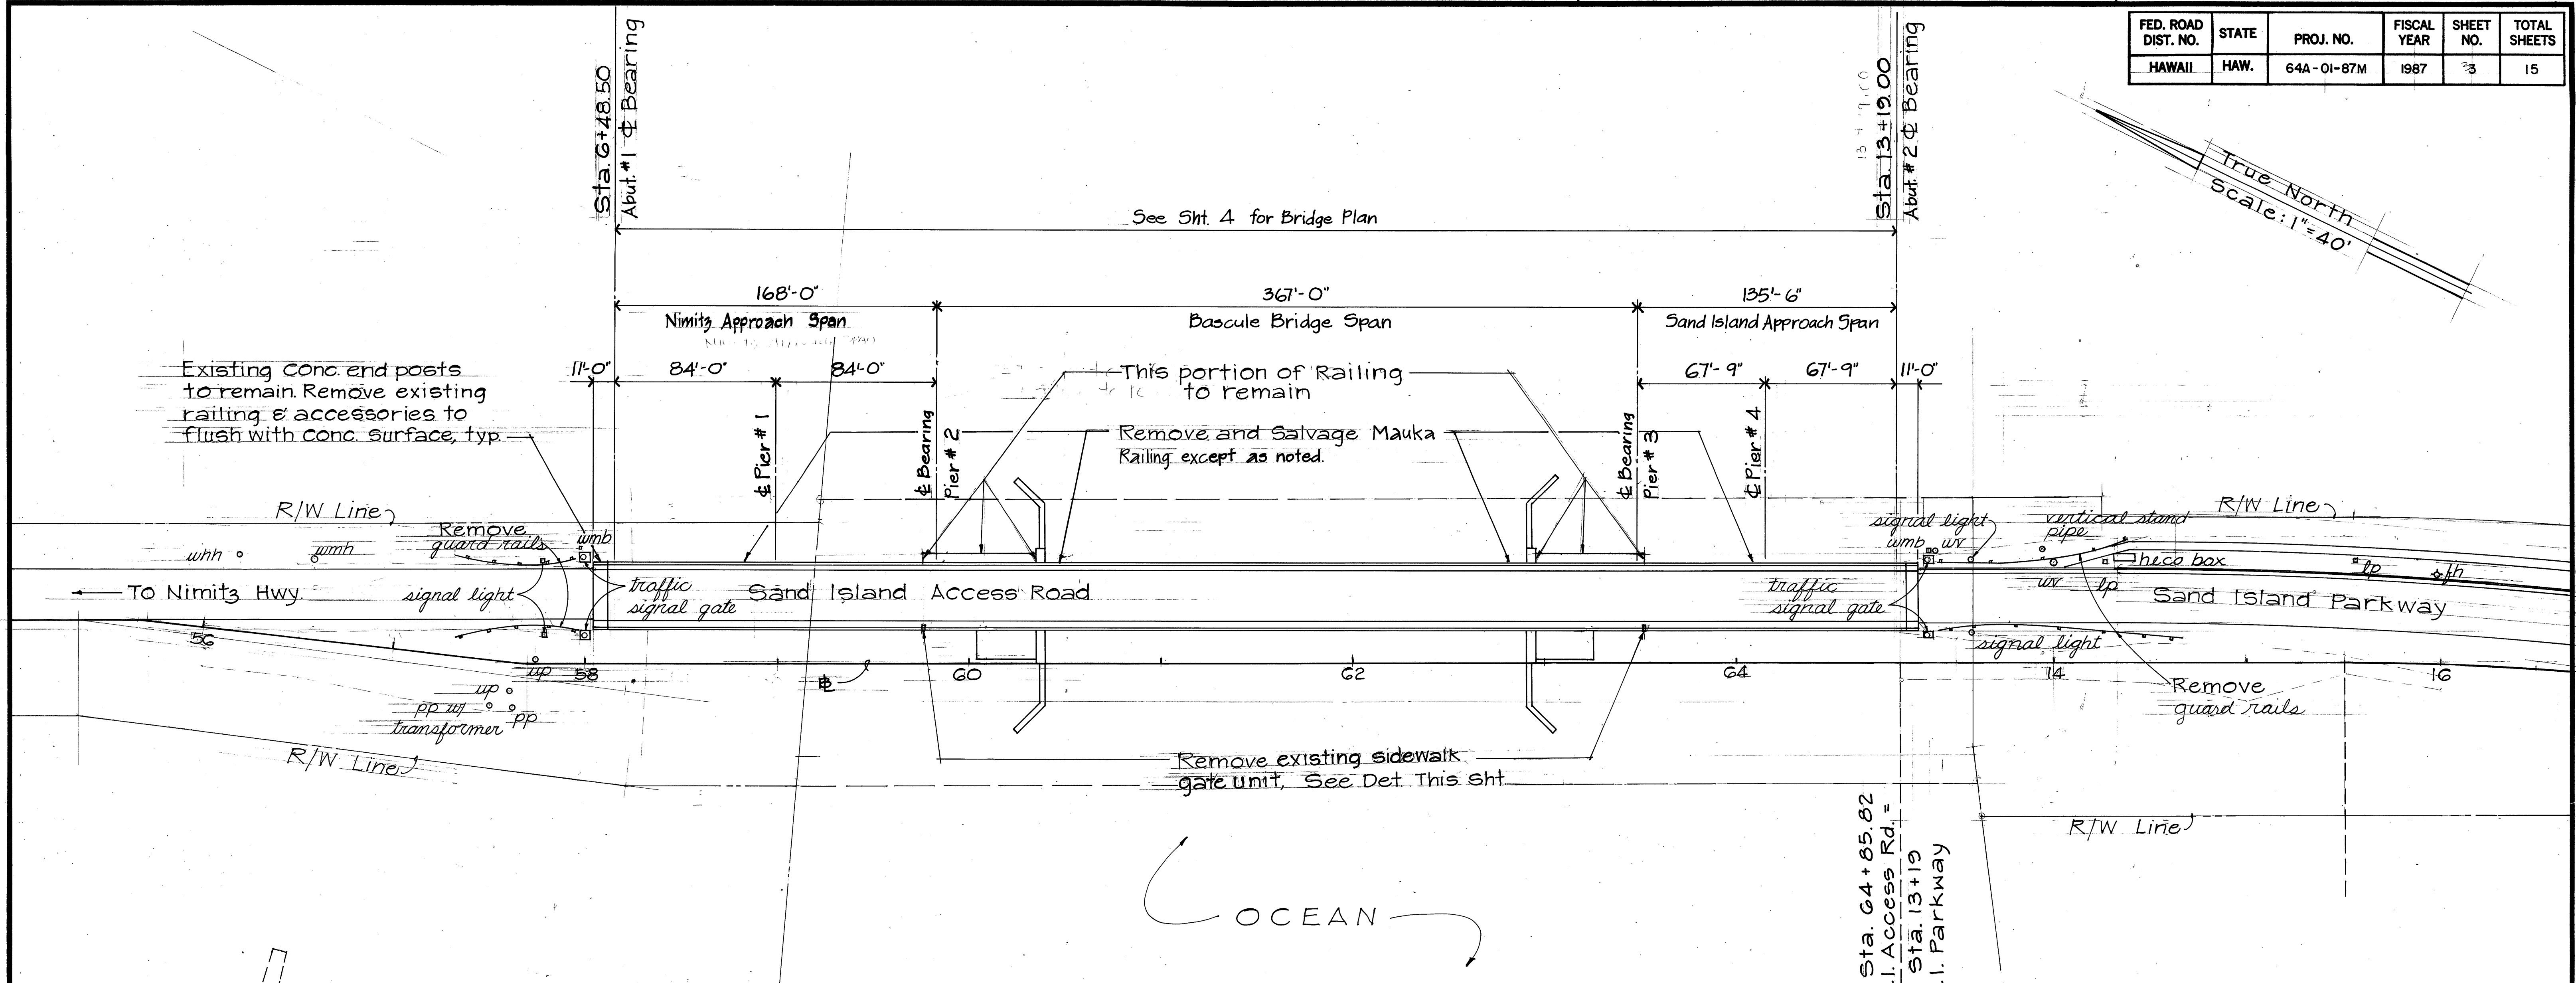


GENERAL PLAN
(EXISTING CONDITIONS)
Scale: 1" = 40'

ABBREVIATIONS & SYMBOLS

Abut.	Abutment	Req'd	Required
⊕	Baseline	R/W	Right of Way
⊕	Centerline	Sht.	Sheet
Conc.	Concrete	Typ.	Typical
F.B.	Floor Beam	u.p.	Utility Pole
Ex, Exist.	Existing	w/	With
Exist'g	Existing	Rdwy.	Roadway
l.p.	Light Pole		
max.	maximum		
min.	minimum		
O.C.	On center		
φ	Diameter		
pp	Power Pole		
⊕	Plate		

Note:
Condition of the Bascule Bridge and approaches is based on observations made in Feb. 1986. Subsequent damage and/or repairs are not shown.

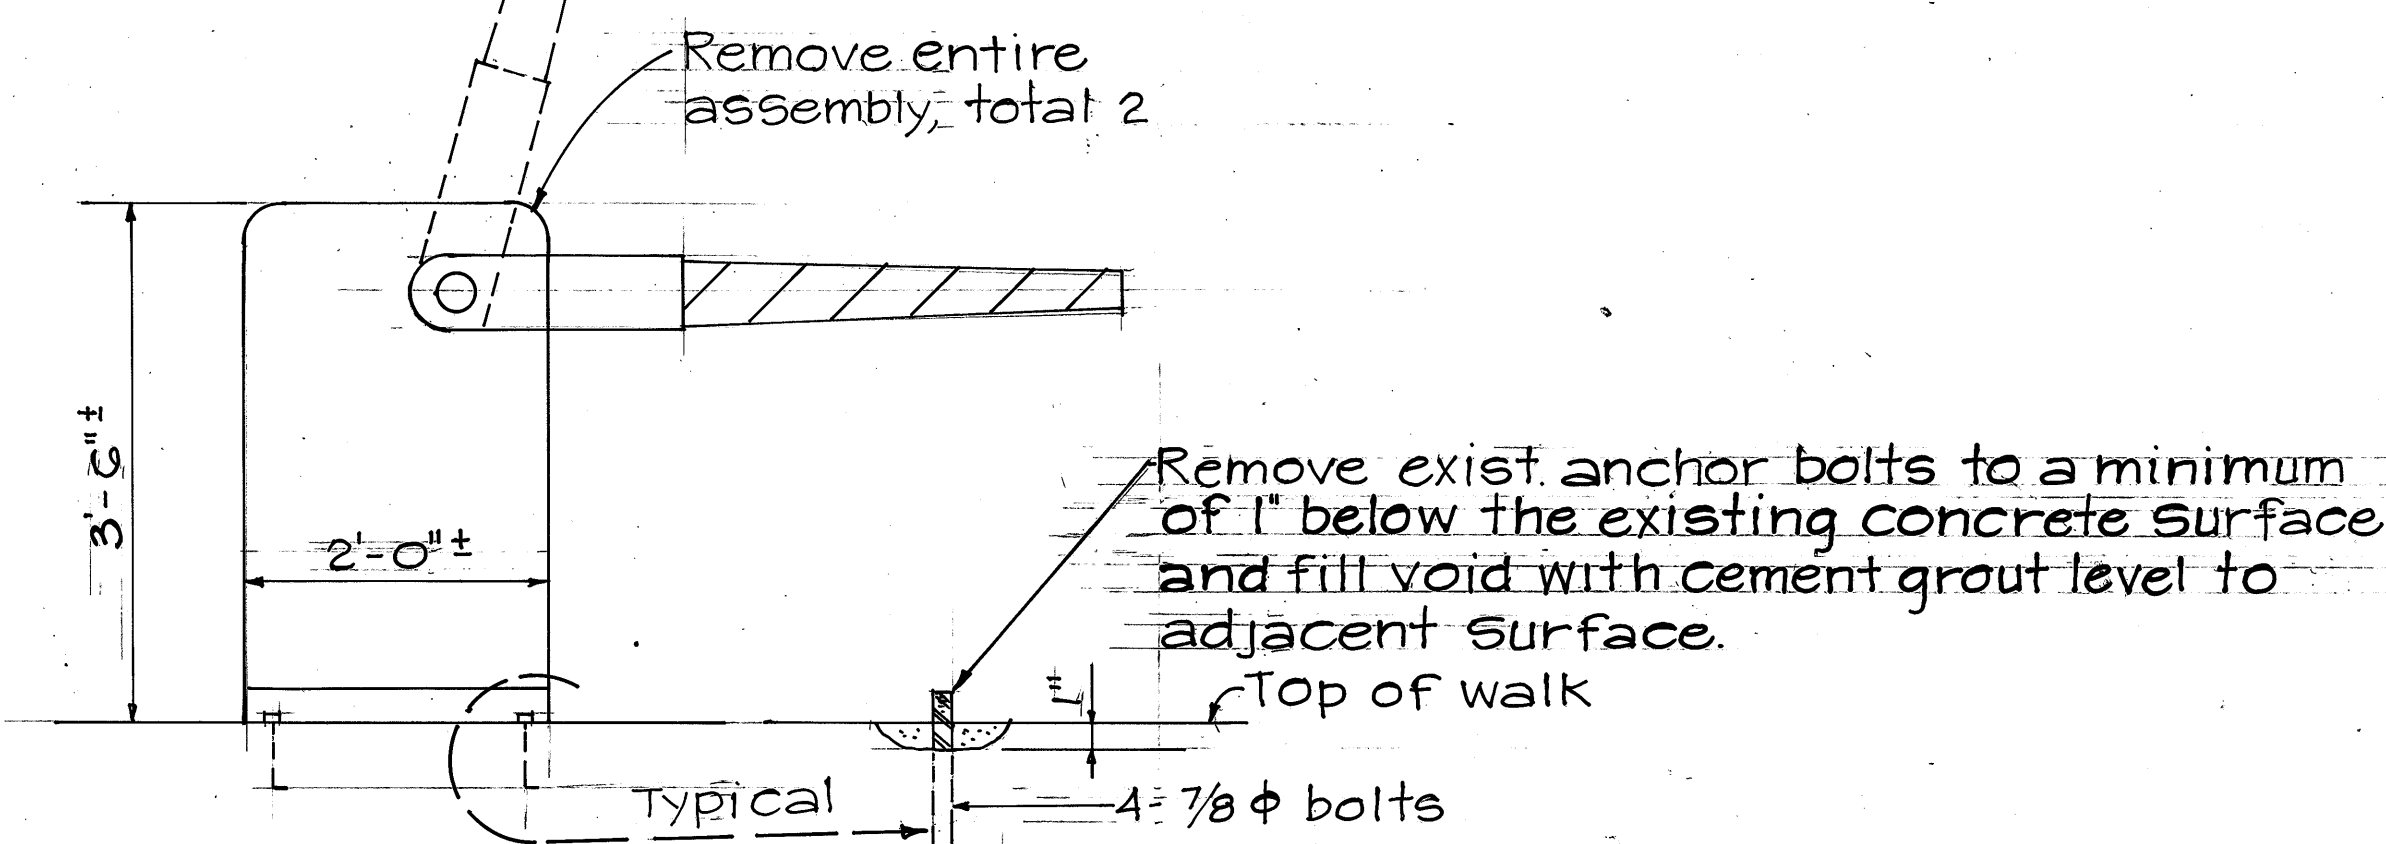

SIDEWALK GATE UNIT
Not to Scale

DATE: _____

REVISION: _____

STATE OF HAWAII
DEPARTMENT OF TRANSPORTATION
HIGHWAYS DIVISION

GENERAL PLAN

**SAND ISLAND ACCESS ROAD
SAND ISLAND BASCULE BRIDGE
REHABILITATION
PROJECT NO. 64A-01-87M**

SCALE: AS NOTED DATE: MAR. 31, 1987

SHEET NO. 1 OF 1 SHEETS

THIS WORK WAS PREPARED BY
ME OR UNDER MY SUPERVISION

Wayne S. Nakashima