

FED. ROAD DIST. NO.	STATE	PROJ. NO.	FISCAL YEAR	SHEET NO.	TOTAL SHEETS
HAWAII	HAW.	64A-01-87M	1987	14	15

NOTES: The Contractor shall provide, install, and maintain all the necessary signs, lights, flares, barricades, cones and other protective facilities. The Contractor shall also take necessary precautions for the convenience and safety of public traffic. All protective facilities and precautions shall conform to the latest Rules and Regulations Governing the Use of Traffic Control Devices at Work Sites on or Adjacent to Public Streets and Highways, adopted by the Highway Safety Coordinator and the latest edition of Federal Highway Administration's "Manual on Uniform Traffic Control Devices for Streets and Highways, Part VI - Traffic Control for Highway Construction and Maintenance Operations."

The Contractor's attention is directed to Section 107 of the Special Provisions.


END
CONSTRUCTION

CG 20-2

500'

MATCH LINE STA. 55+00


True North
Scale: 1"=40'

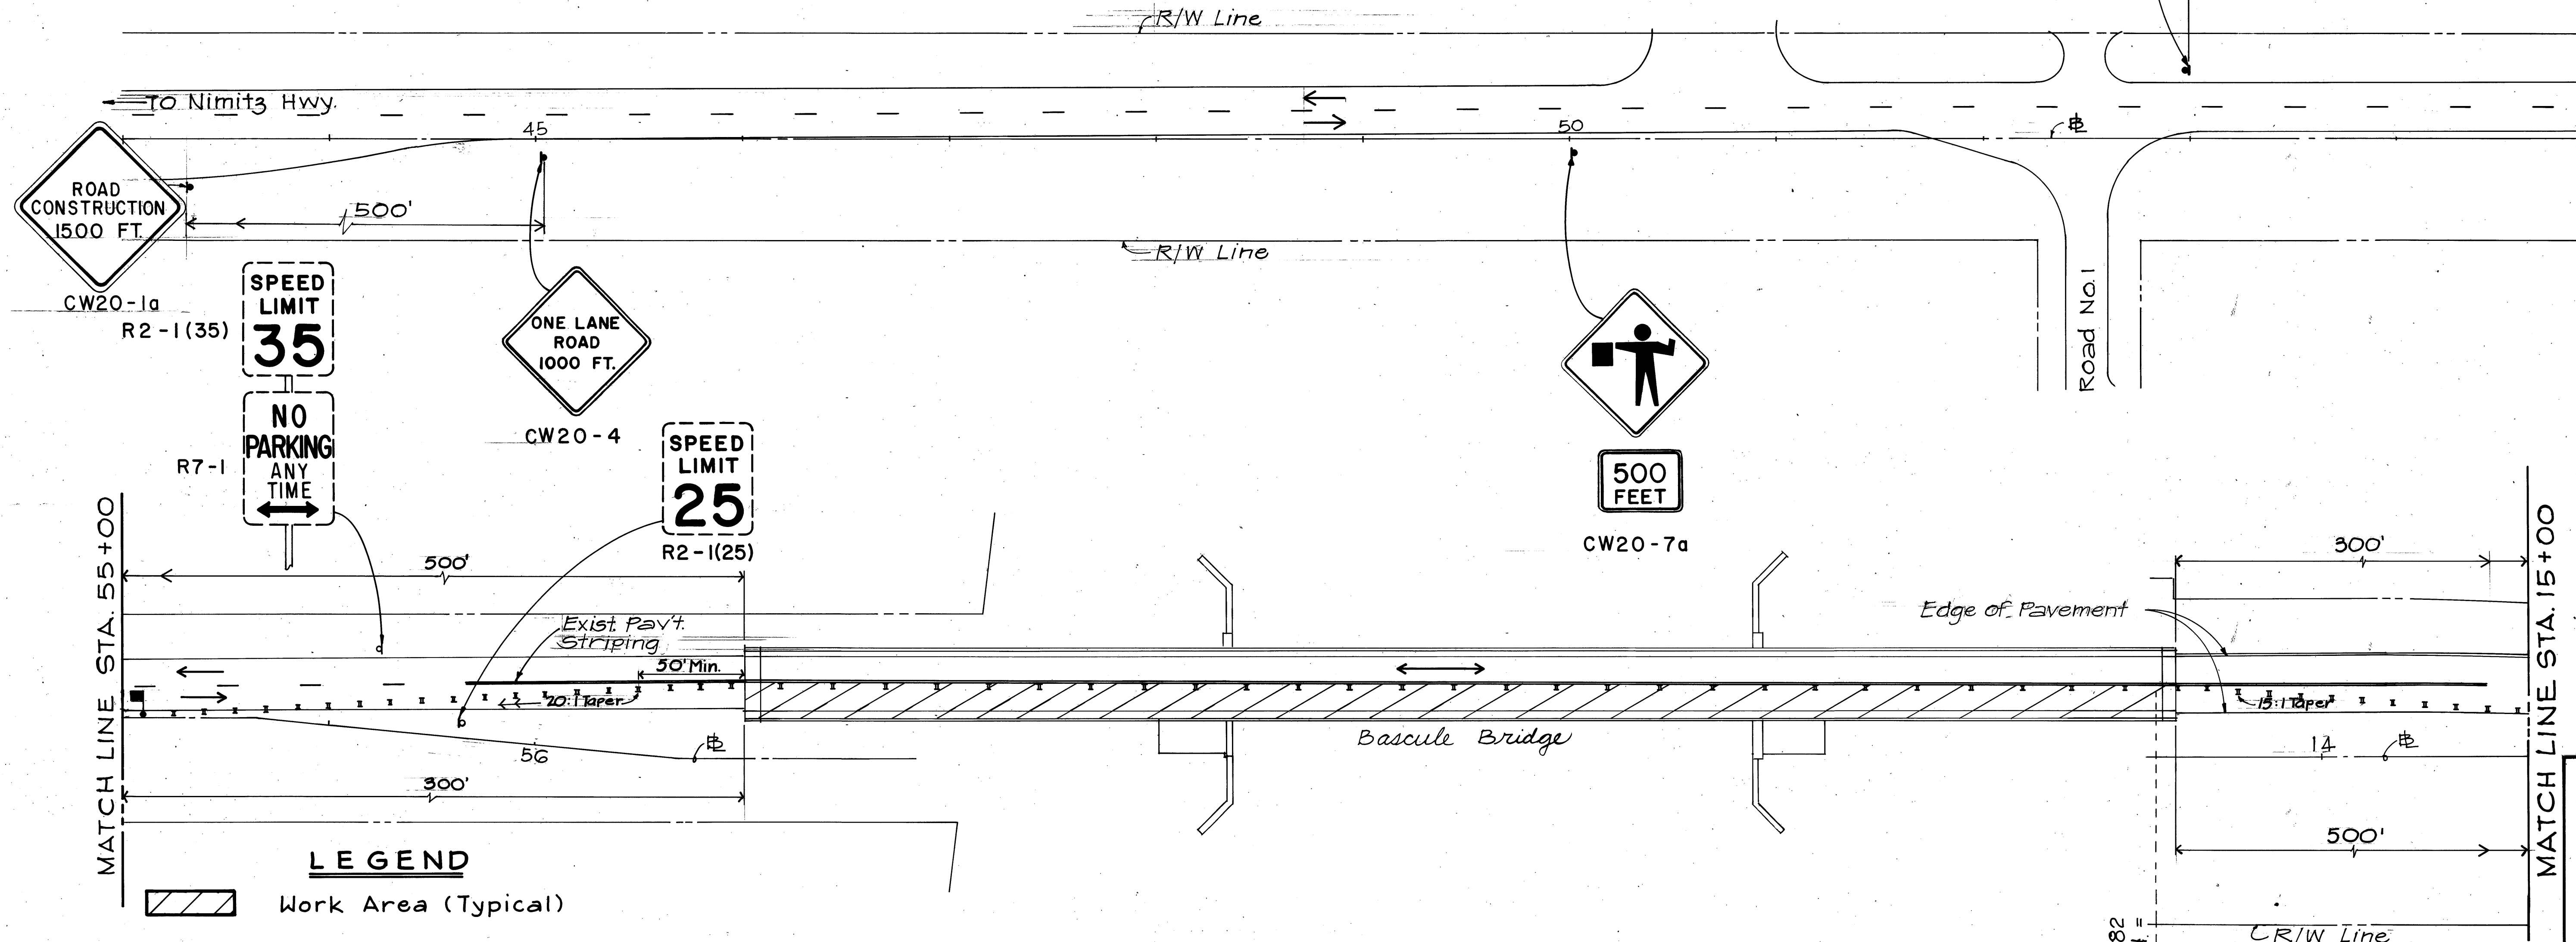

LEGEND

- Work Area (Typical)
- Traffic Flow Pattern
- Steady Burning Amber Light with Type II Barricade (25 Ft. Spacing on Tangents; 15 Ft. Spacing on Tapers.)
- Existing Sign
- Proposed Sign
- Flagger

DETOUR PLAN PHASE II

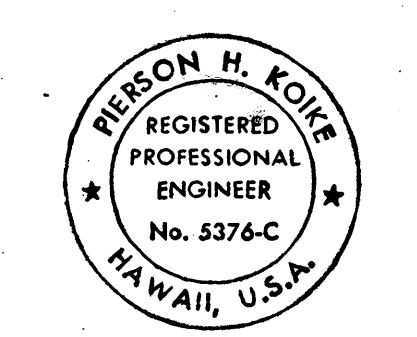

THIS WORK WAS PREPARED BY ME OR UNDER MY SUPERVISION

Person H. Koike

STATE OF HAWAII
DEPARTMENT OF TRANSPORTATION
HIGHWAYS DIVISION

TRAFFIC CONTROL PLAN

**SAND ISLAND ACCESS ROAD
SAND ISLAND BASCULE BRIDGE
REHABILITATION
PROJECT NO. 64A-01-87M**


SCALE: AS NOTED DATE: MAR. 31, 1987

SHEET NO. 1 OF 2 SHEETS

DATE	REVISION

DATE	
SURVEY PLOTTED BY	
DRAWN BY	
TRACED BY	
DESIGNED BY	
QUANTITIES BY	
CHECKED BY	
ORIGINAL PLAN	
NOTE BOOK	
No.	

FED. ROAD DIST. NO.	STATE	PROJ. NO.	FISCAL YEAR	SHEET NO.	TOTAL SHEETS
HAWAII	HAW.	64A-01-87M	1987	15	15

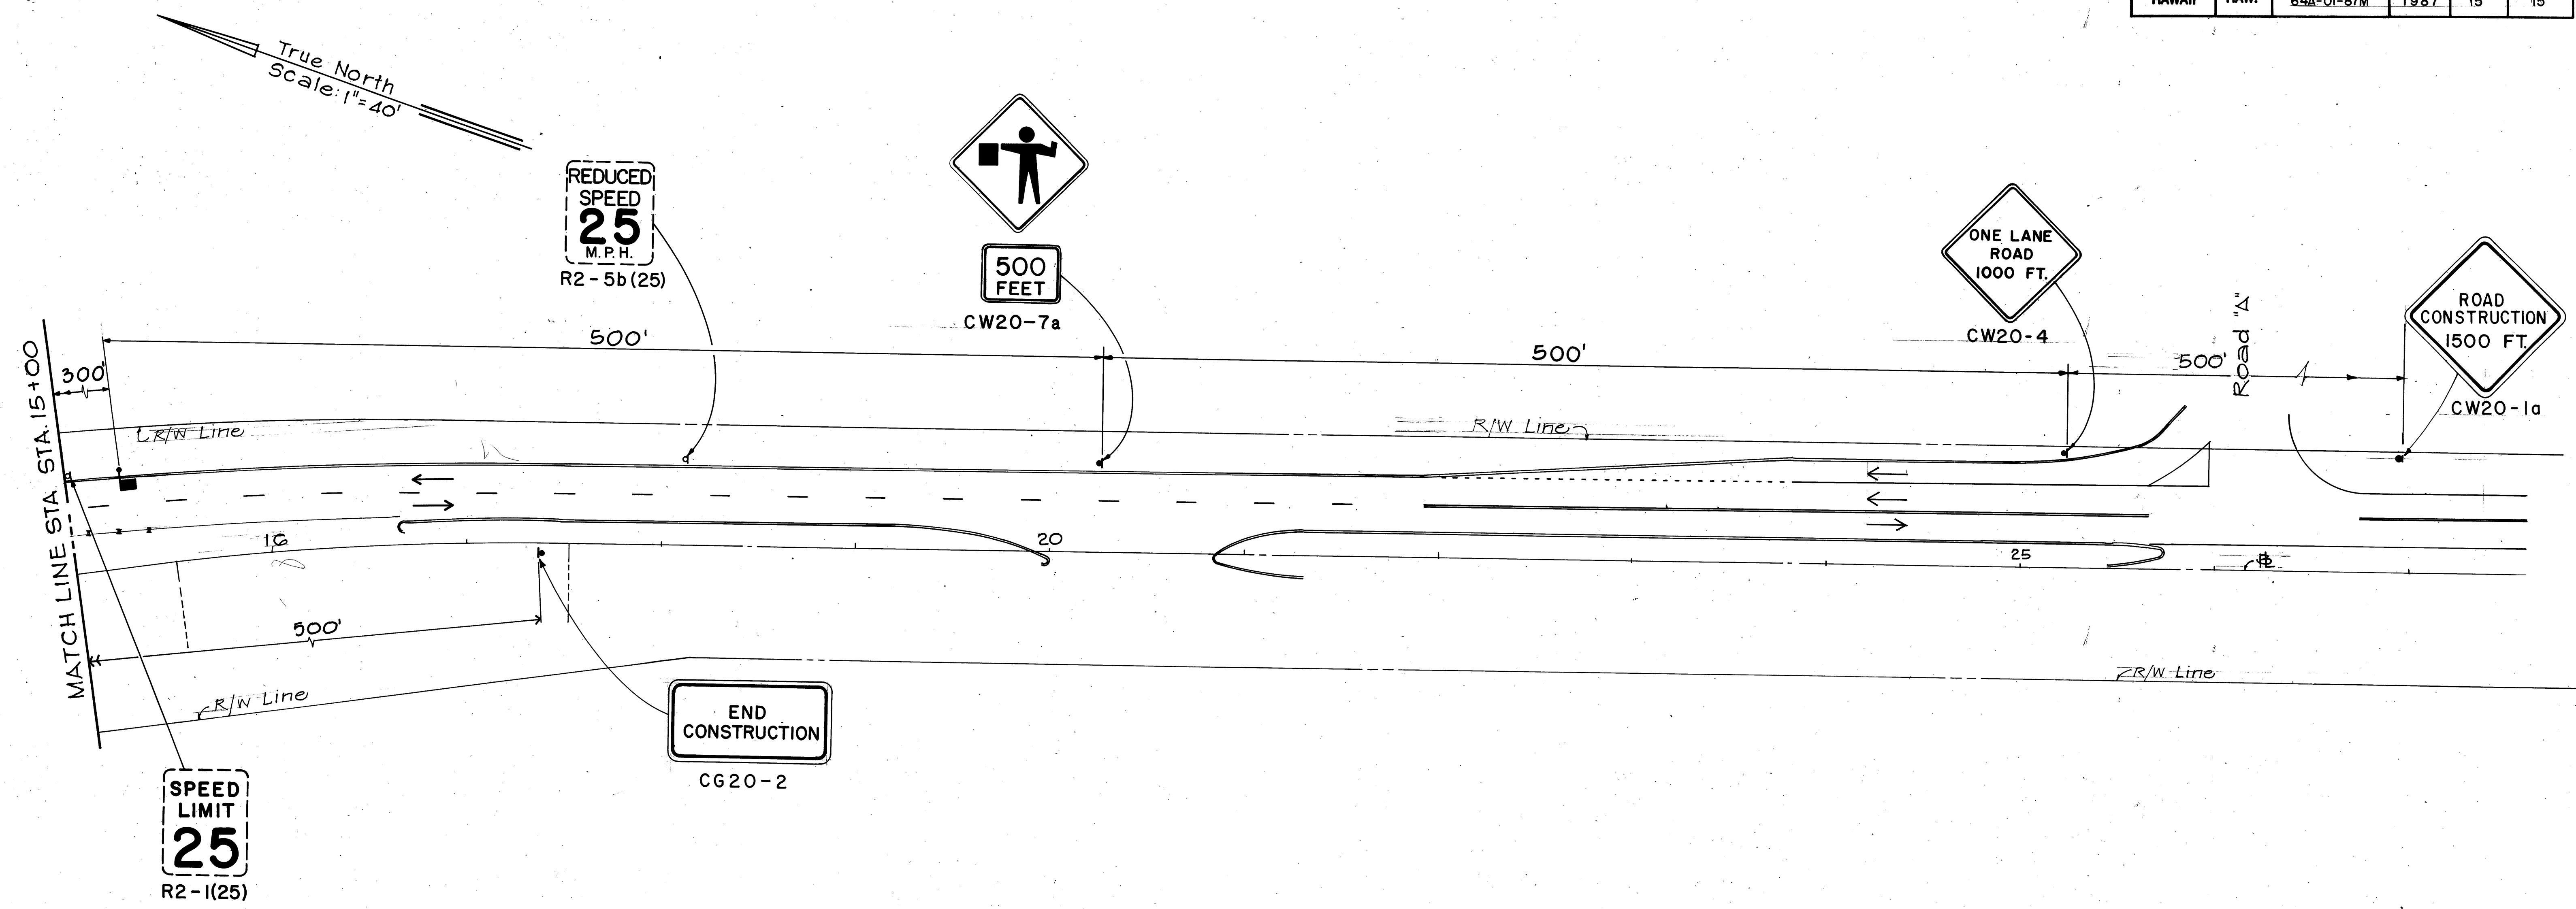

LEGEND

-  Work Area (Typical)
-  Traffic Flow Pattern
-  Steady Burning Amber Light with Type II Barricade (25 Ft. Spacing on Tangents, 15 Ft. Spacing on Tapers.)
-  Existing Sign
-  Proposed Sign
-  Flagger

DETOUR PLAN PHASE II



THIS WORK WAS PREPARED BY ME OR UNDER MY SUPERVISION

Person H. Koike

STATE OF HAWAII
DEPARTMENT OF TRANSPORTATION
HIGHWAYS DIVISION

TRAFFIC CONTROL PLAN

SAND ISLAND ACCESS ROAD
SAND ISLAND BASCULE BRIDGE
REHABILITATION
PROJECT NO. 64A-01-87M

SCALE: AS NOTED DATE: MAR.31, 1987

SHEET No. 2 OF 2 SHEETS

ORIGINAL PLAN	SURVEY PLATTED BY	DATE
DRAWN BY	DESIGNED BY	
NOTE BOOK	QUANTITIES BY	
	CHECKED BY	

DATE	REVISION
------	----------