



FED. ROAD DIST. NO.	STATE	FED. AID PROJ. NO.	FISCAL YEAR	SHEET NO.	TOTAL SHEETS
HAWAII	HAW.	NH-064-1(5)	1994	15	95

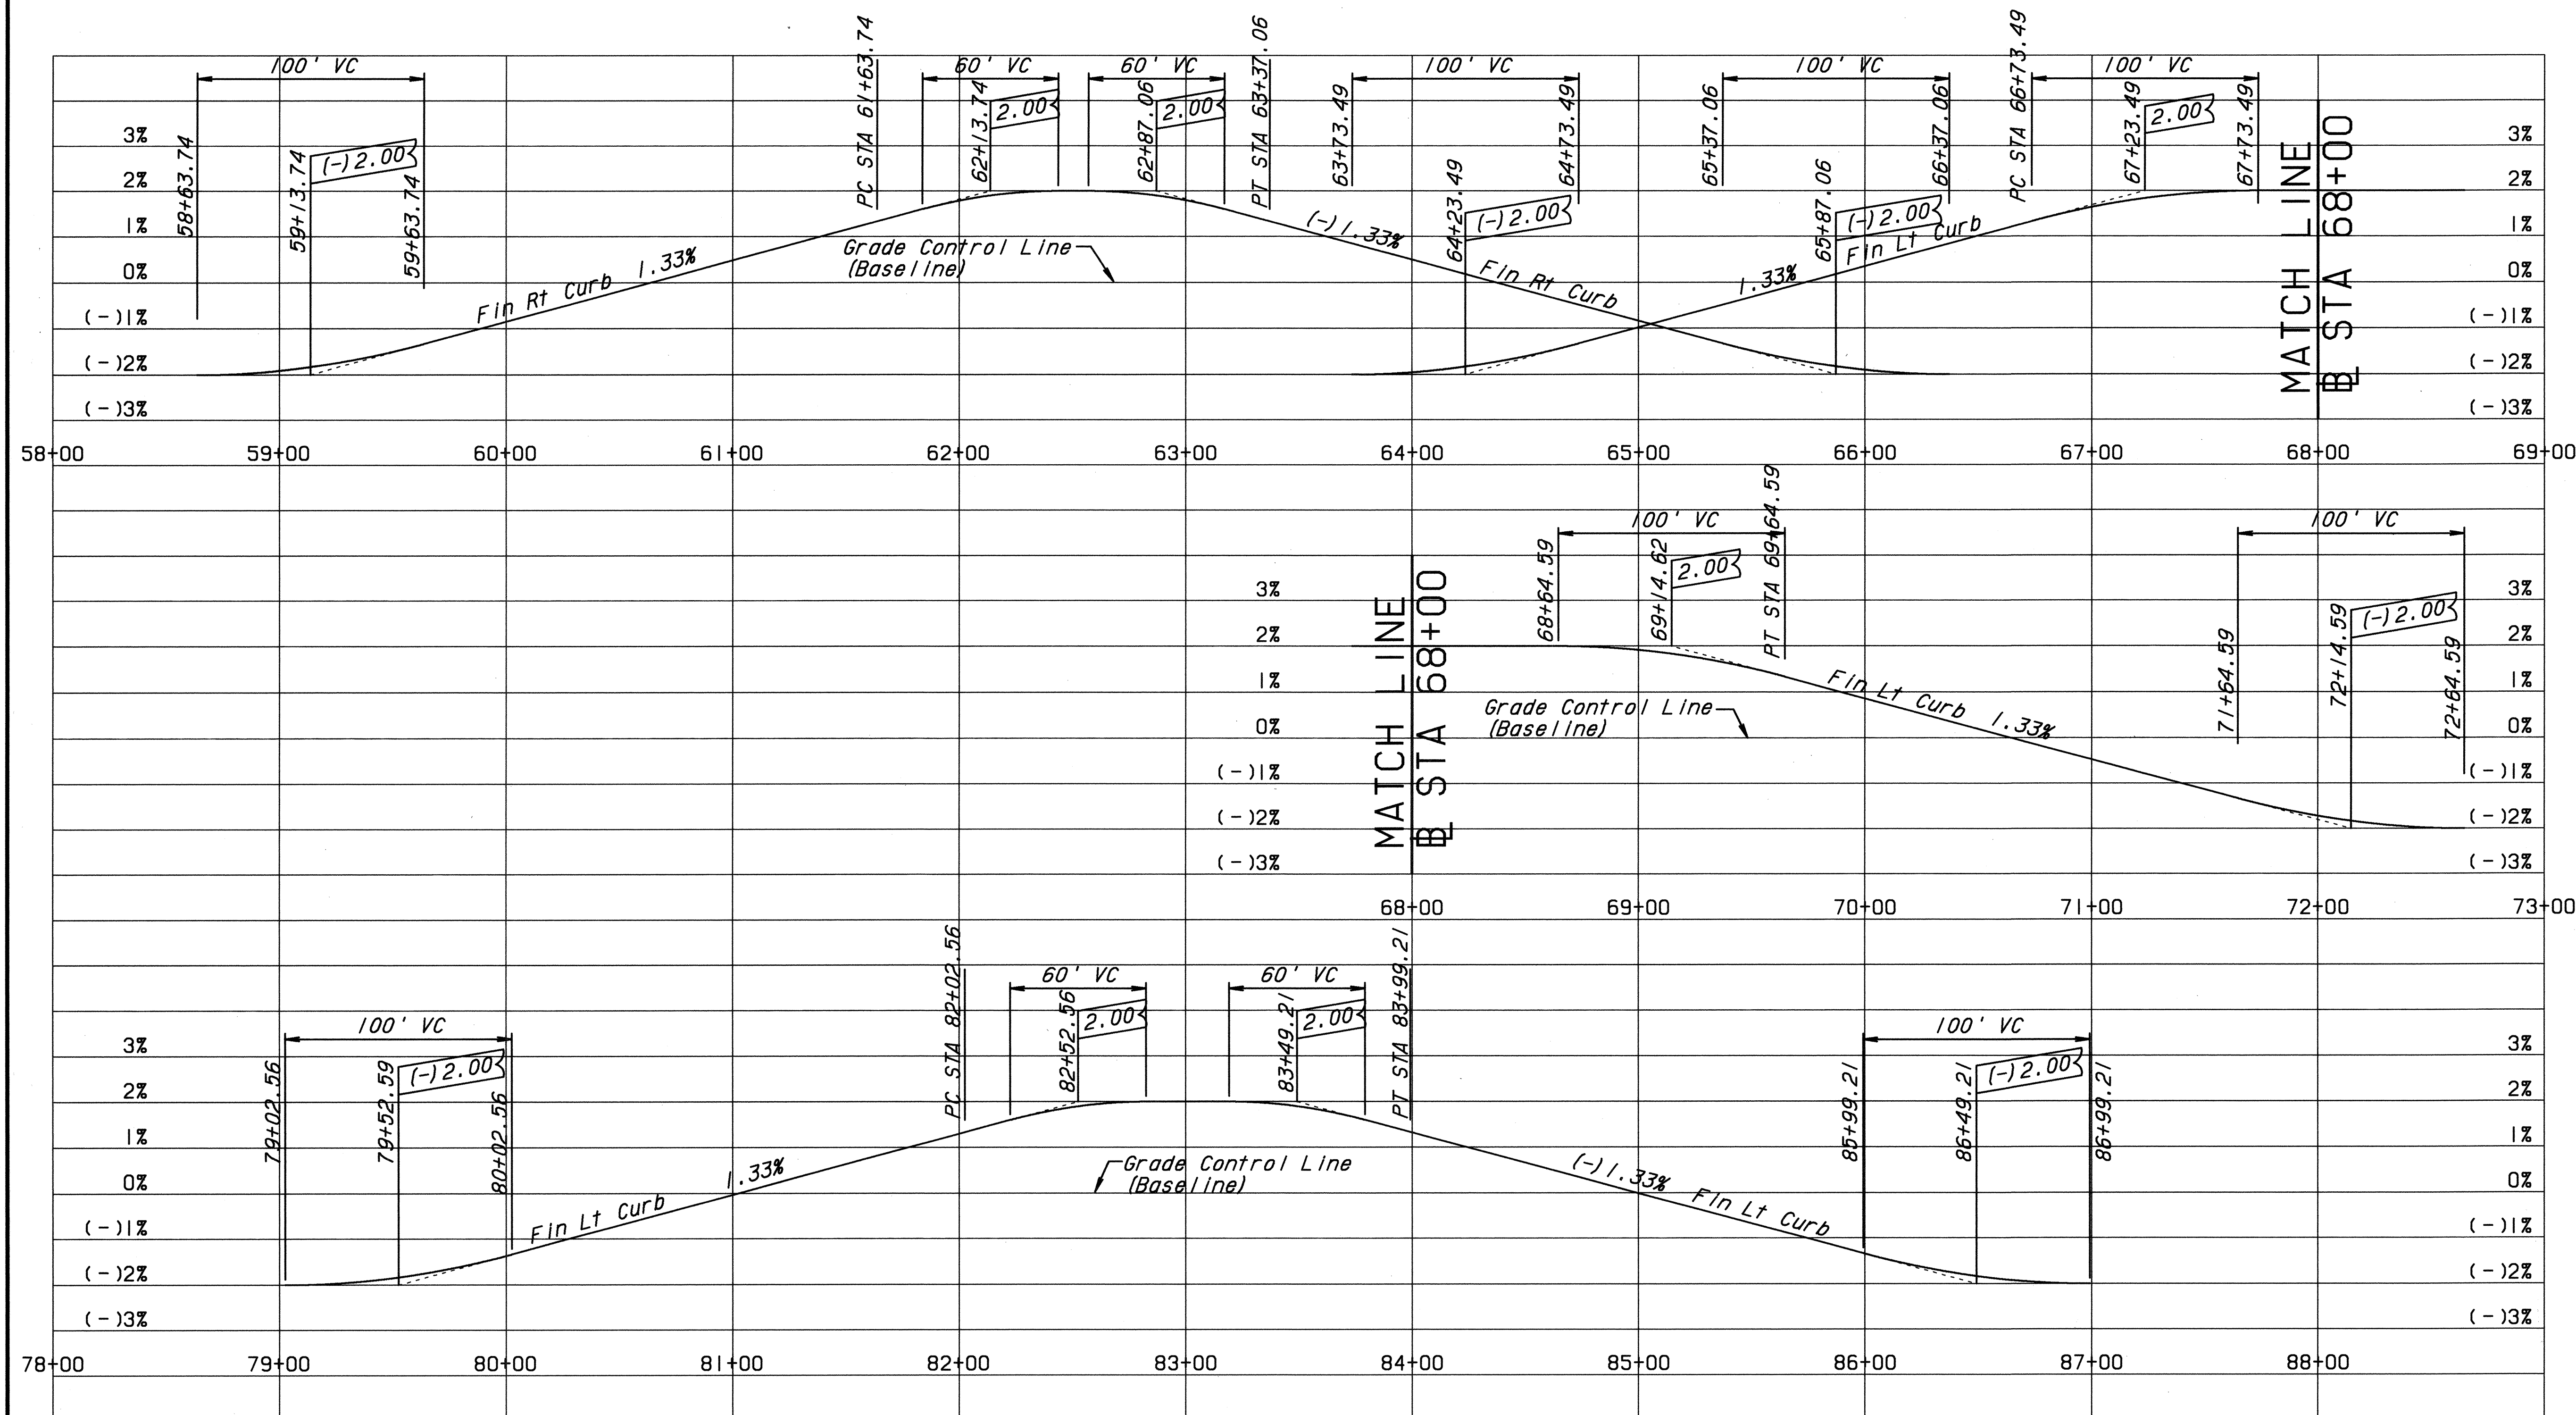

SUPERELEVATION DIAGRAM

SCALE: HORIZ: 1" = 40'
VERT: 1" = 2%

NOTE: REMOVAL OF STRUCTURES AND OBSTRUCTIONS SHALL BE CONSIDERED INCIDENTAL TO THE VARIOUS CONTRACT ITEMS.

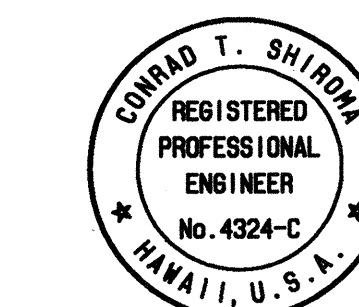

THIS WORK WAS PREPARED BY ME OR UNDER MY SUPERVISION.
Calvin Kim
CALVIN KIM & ASSOC., INC.

STATE OF HAWAII
DEPARTMENT OF TRANSPORTATION
HIGHWAYS DIVISION

SUPERELEVATION DIAGRAM

SAND ISLAND PARKWAY
TREATMENT PLANT TO PARK ENTRANCE
PROJ. NO. NH-064-1(5)

SCALE: AS NOTED DATE: SEPT 1993

SHEET No. H100F 23 SHEETS