



FED. ROAD DIST. NO.	STATE	FED. AID PROJ. NO.	FISCAL YEAR	SHEET NO.	TOTAL SHEETS
HAWAII	HAW.	BR-064-1 (3)	1991	29	30

LEGEND

Existing Sign Proposed Sign

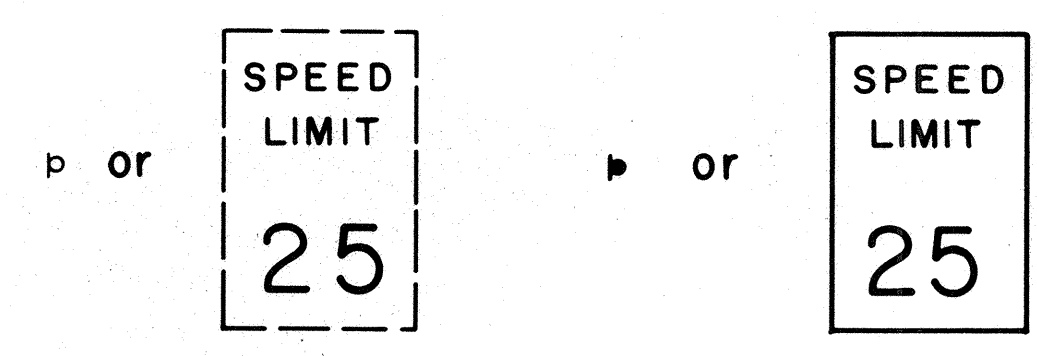

← Traffic Flow Pattern
 Portable Concrete Guard Rail With Steady Burning Amber Light

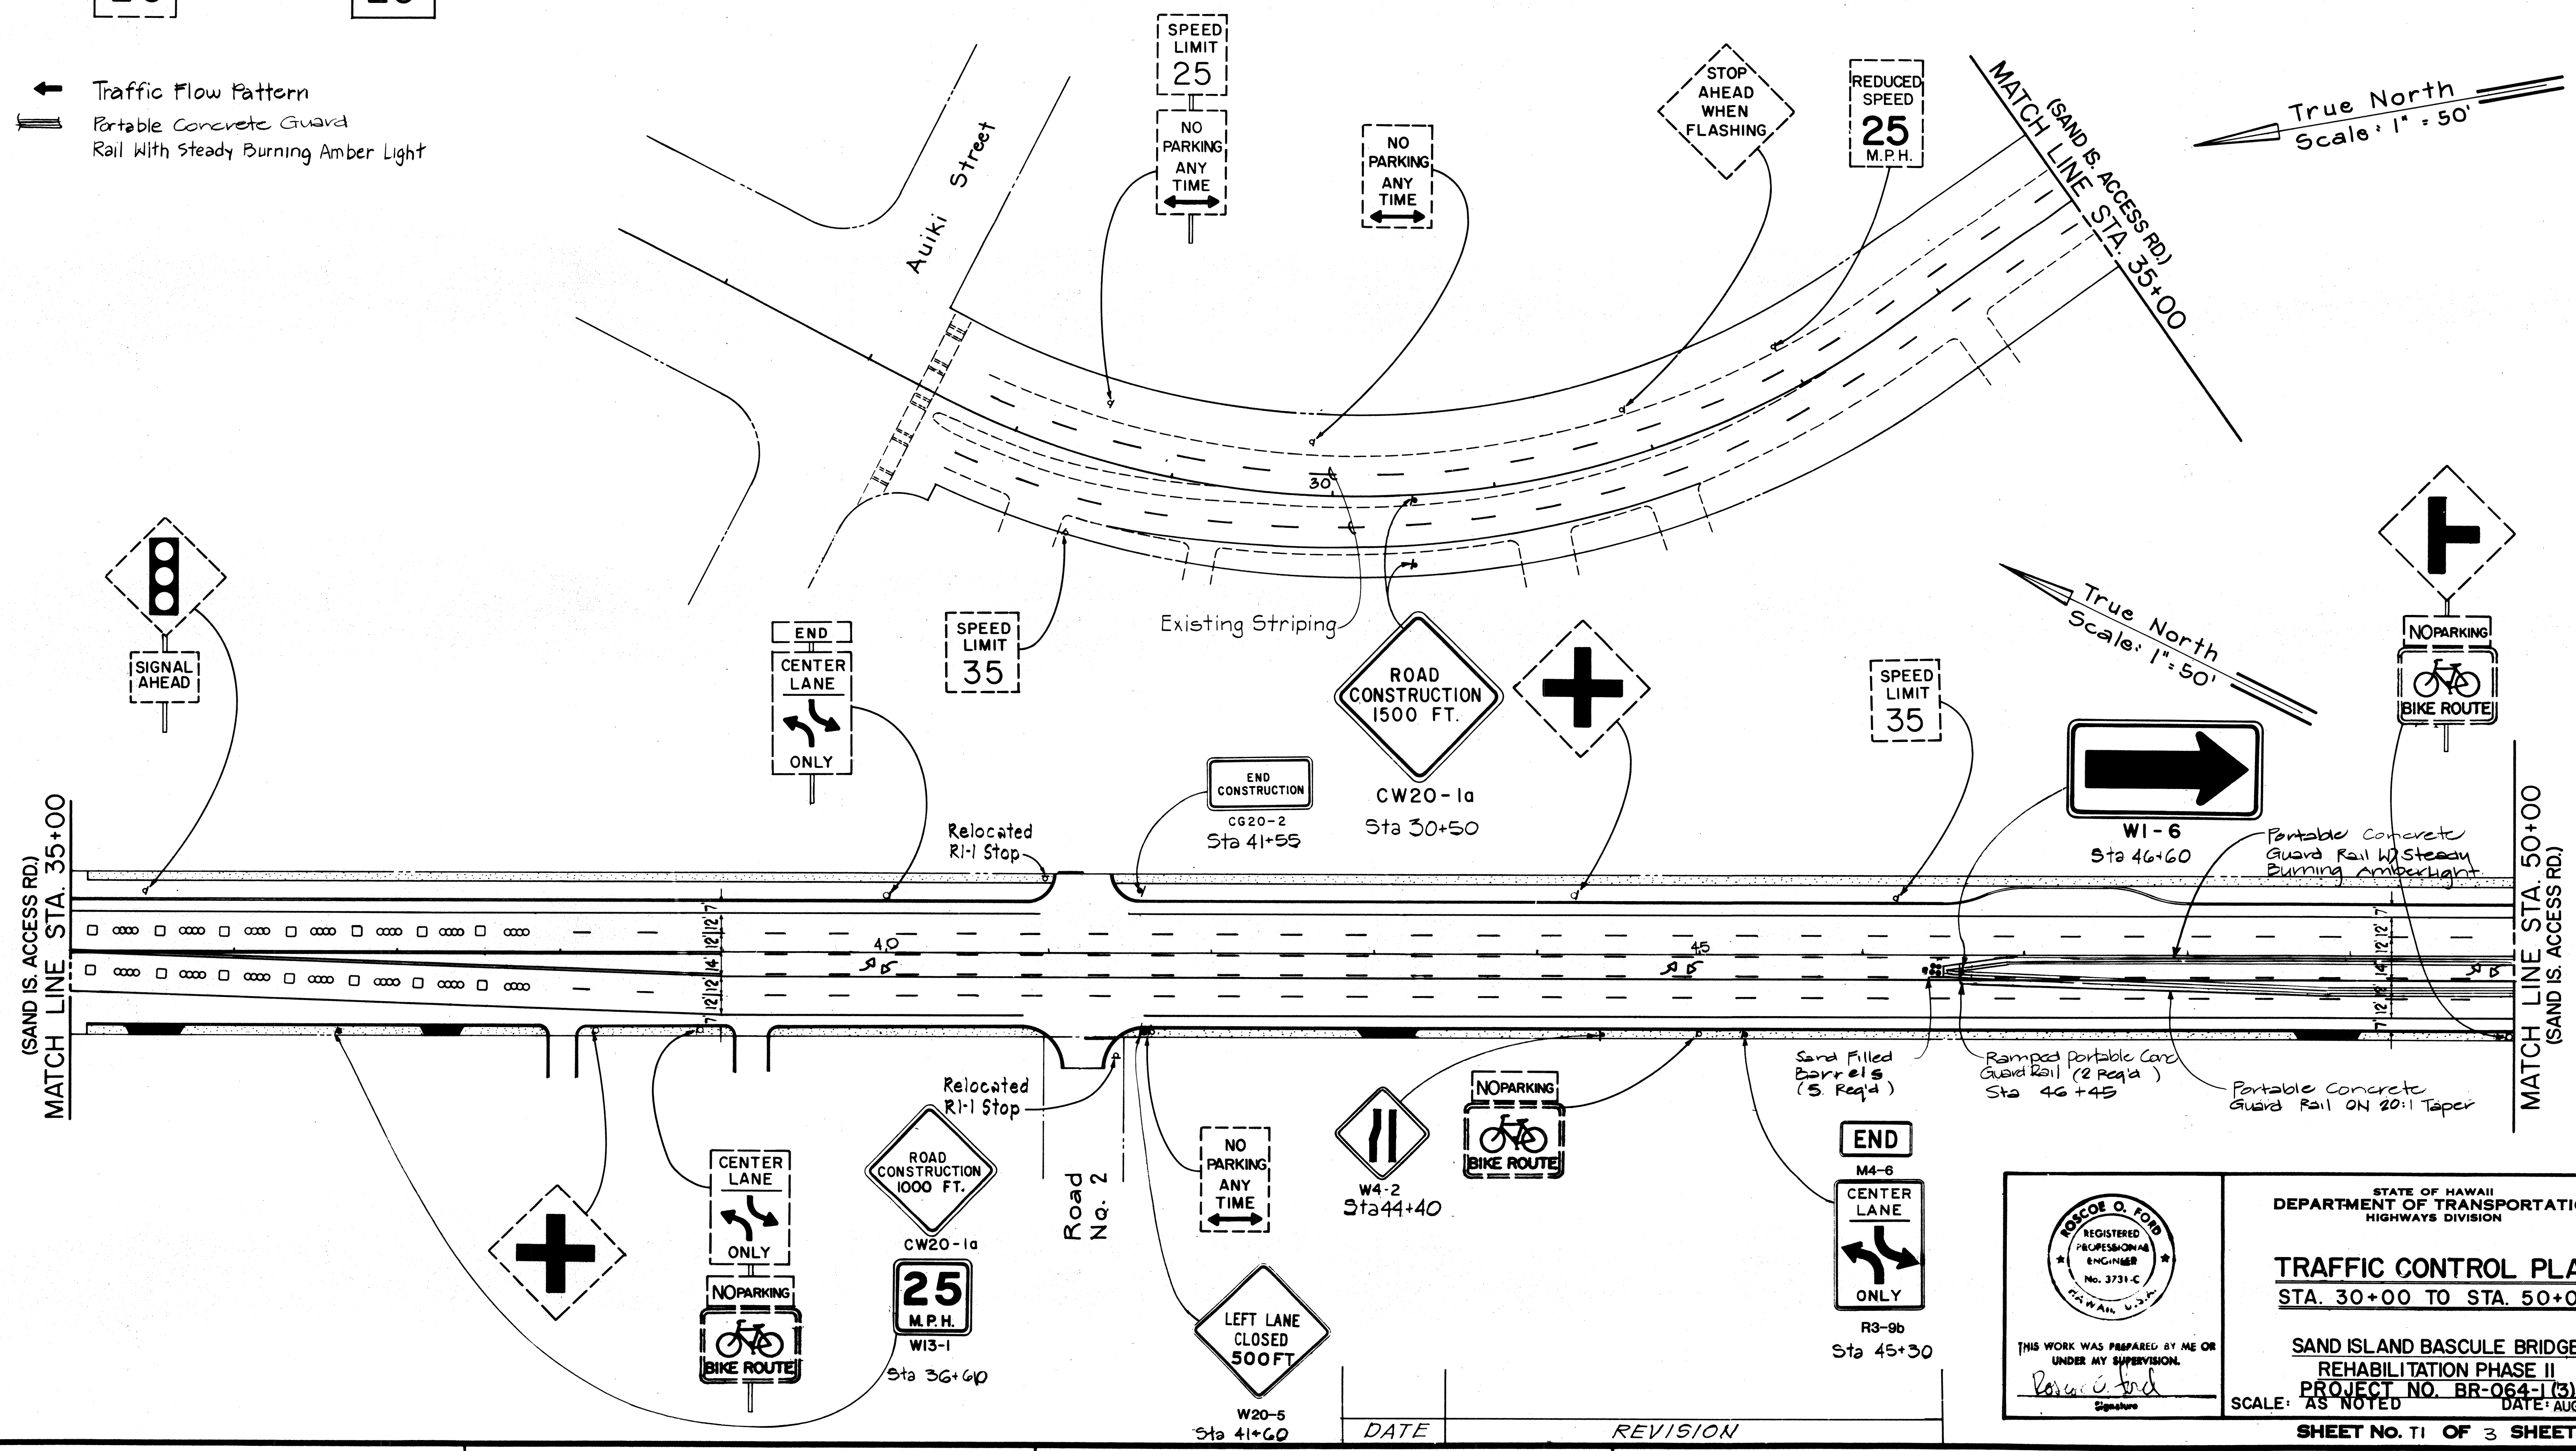

DATE	_____
SURVEY PLOTTED BY	_____
DRAWN BY	_____
TRACED BY	_____
QUANTITIES BY	_____
CHECKED BY	_____
ORIGINAL PLAN	_____
NOTE BOOK	_____

THIS WORK WAS PREPARED BY ME OR UNDER MY SUPERVISION.
Roscoe O. Ford
 Signature


STATE OF HAWAII
 DEPARTMENT OF TRANSPORTATION
 HIGHWAYS DIVISION

TRAFFIC CONTROL PLAN
 STA. 30+00 TO STA. 50+00

SAND ISLAND BASCULE BRIDGE
 REHABILITATION PHASE II
 PROJECT NO. BR-064-1(3)
 SCALE: AS NOTED DATE: AUG. 15, 1991

SHEET NO. 29 OF 30 SHEETS

FED. ROAD DIST. NO.	STATE	FED. AID PROJ. NO.	FISCAL YEAR	SHEET NO.	TOTAL SHEETS
HAWAII	HAW.	BR-064-1(3)	1991	30	30

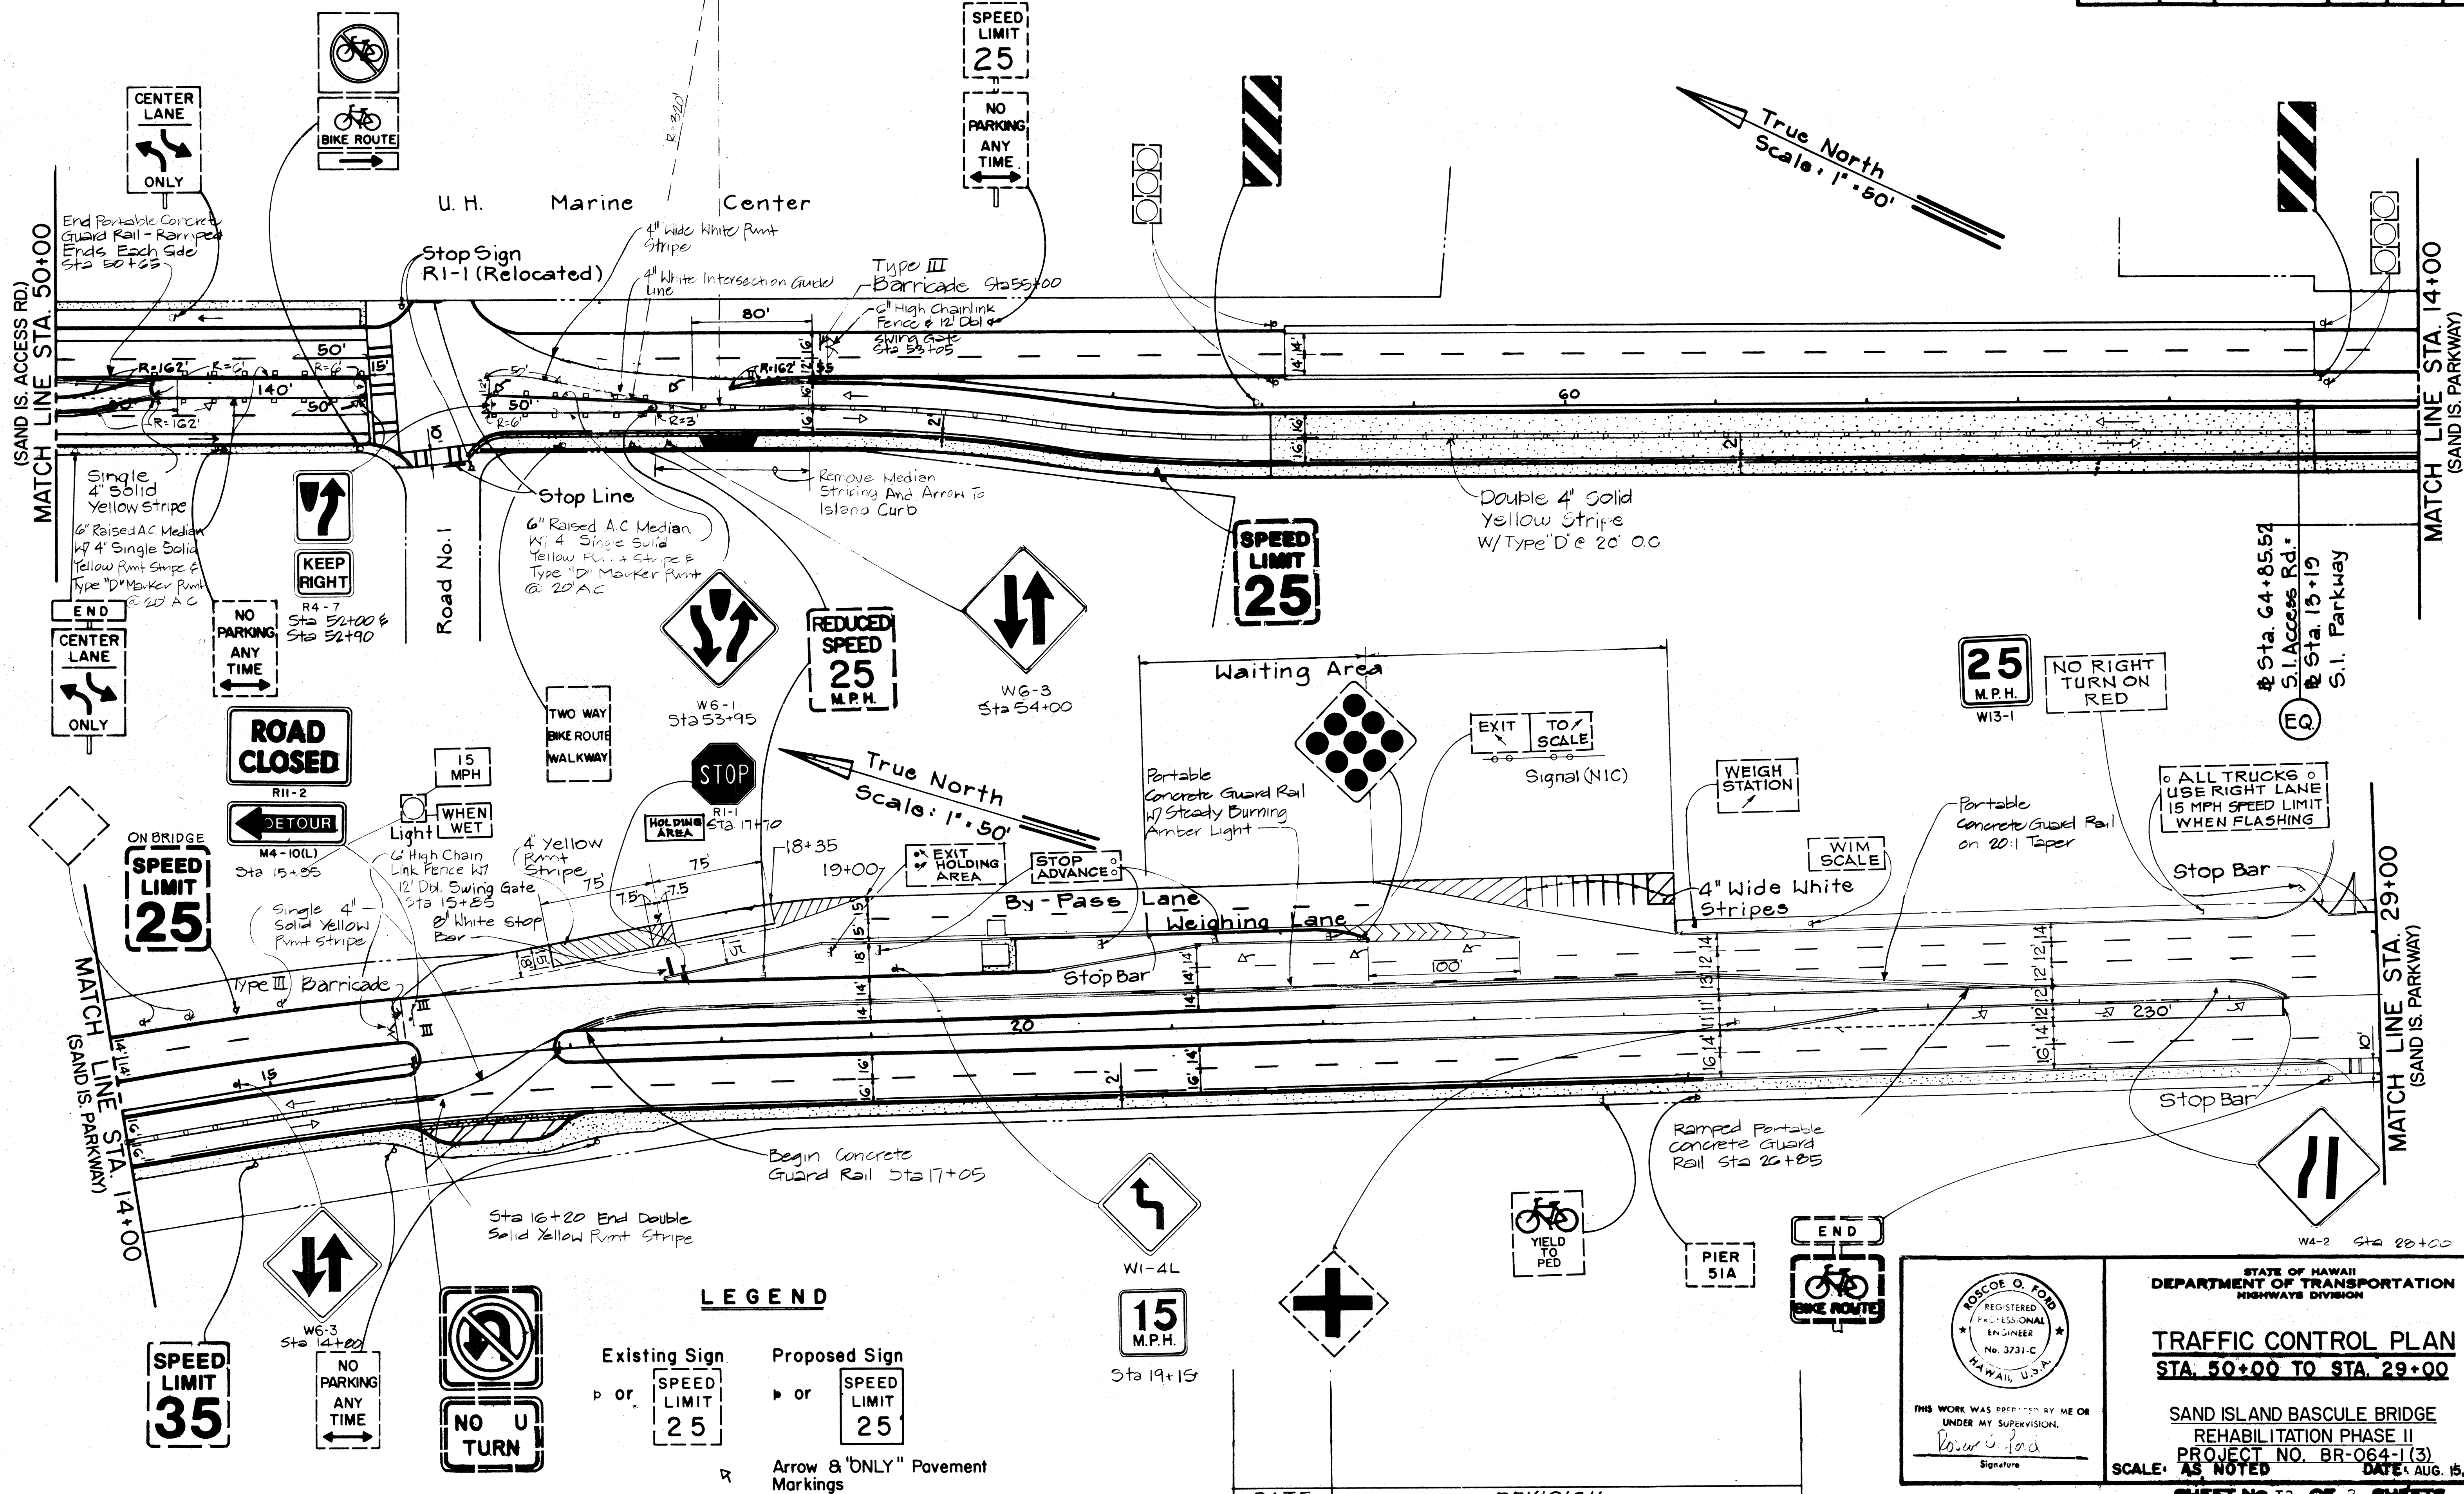

DATE	
DESIGNED BY	
DRAWN BY	
CHECKED BY	
APPROVED BY	
NOTE BOOK	

LEGEND

Existing Sign	Proposed Sign
 SPEED LIMIT 25	 SPEED LIMIT 25
 NO U-TURN	 NO U-TURN

Arrow & "ONLY" Pavement Markings

THIS WORK WAS PREPARED BY ME OR UNDER MY SUPERVISION.

Roscoe O. Ford

Signature

STATE OF HAWAII
DEPARTMENT OF TRANSPORTATION
HIGHWAYS DIVISION


TRAFFIC CONTROL PLAN
STA. 50+00 TO STA. 29+00

SAND ISLAND BASCULE BRIDGE
REHABILITATION PHASE II
PROJECT NO. BR-064-1(3)
SCALE: AS NOTED DATE: AUG. 15, 1991

SHEET NO. 22 OF 30 SHEETS

DATE	REVISION

FED. ROAD DIST. NO.	STATE	FED. AID PROJ. NO.	FISCAL YEAR	SHEET NO.	TOTAL SHEETS
HAWAII	HAW.	BR-064-1 (3)	1991	31	30

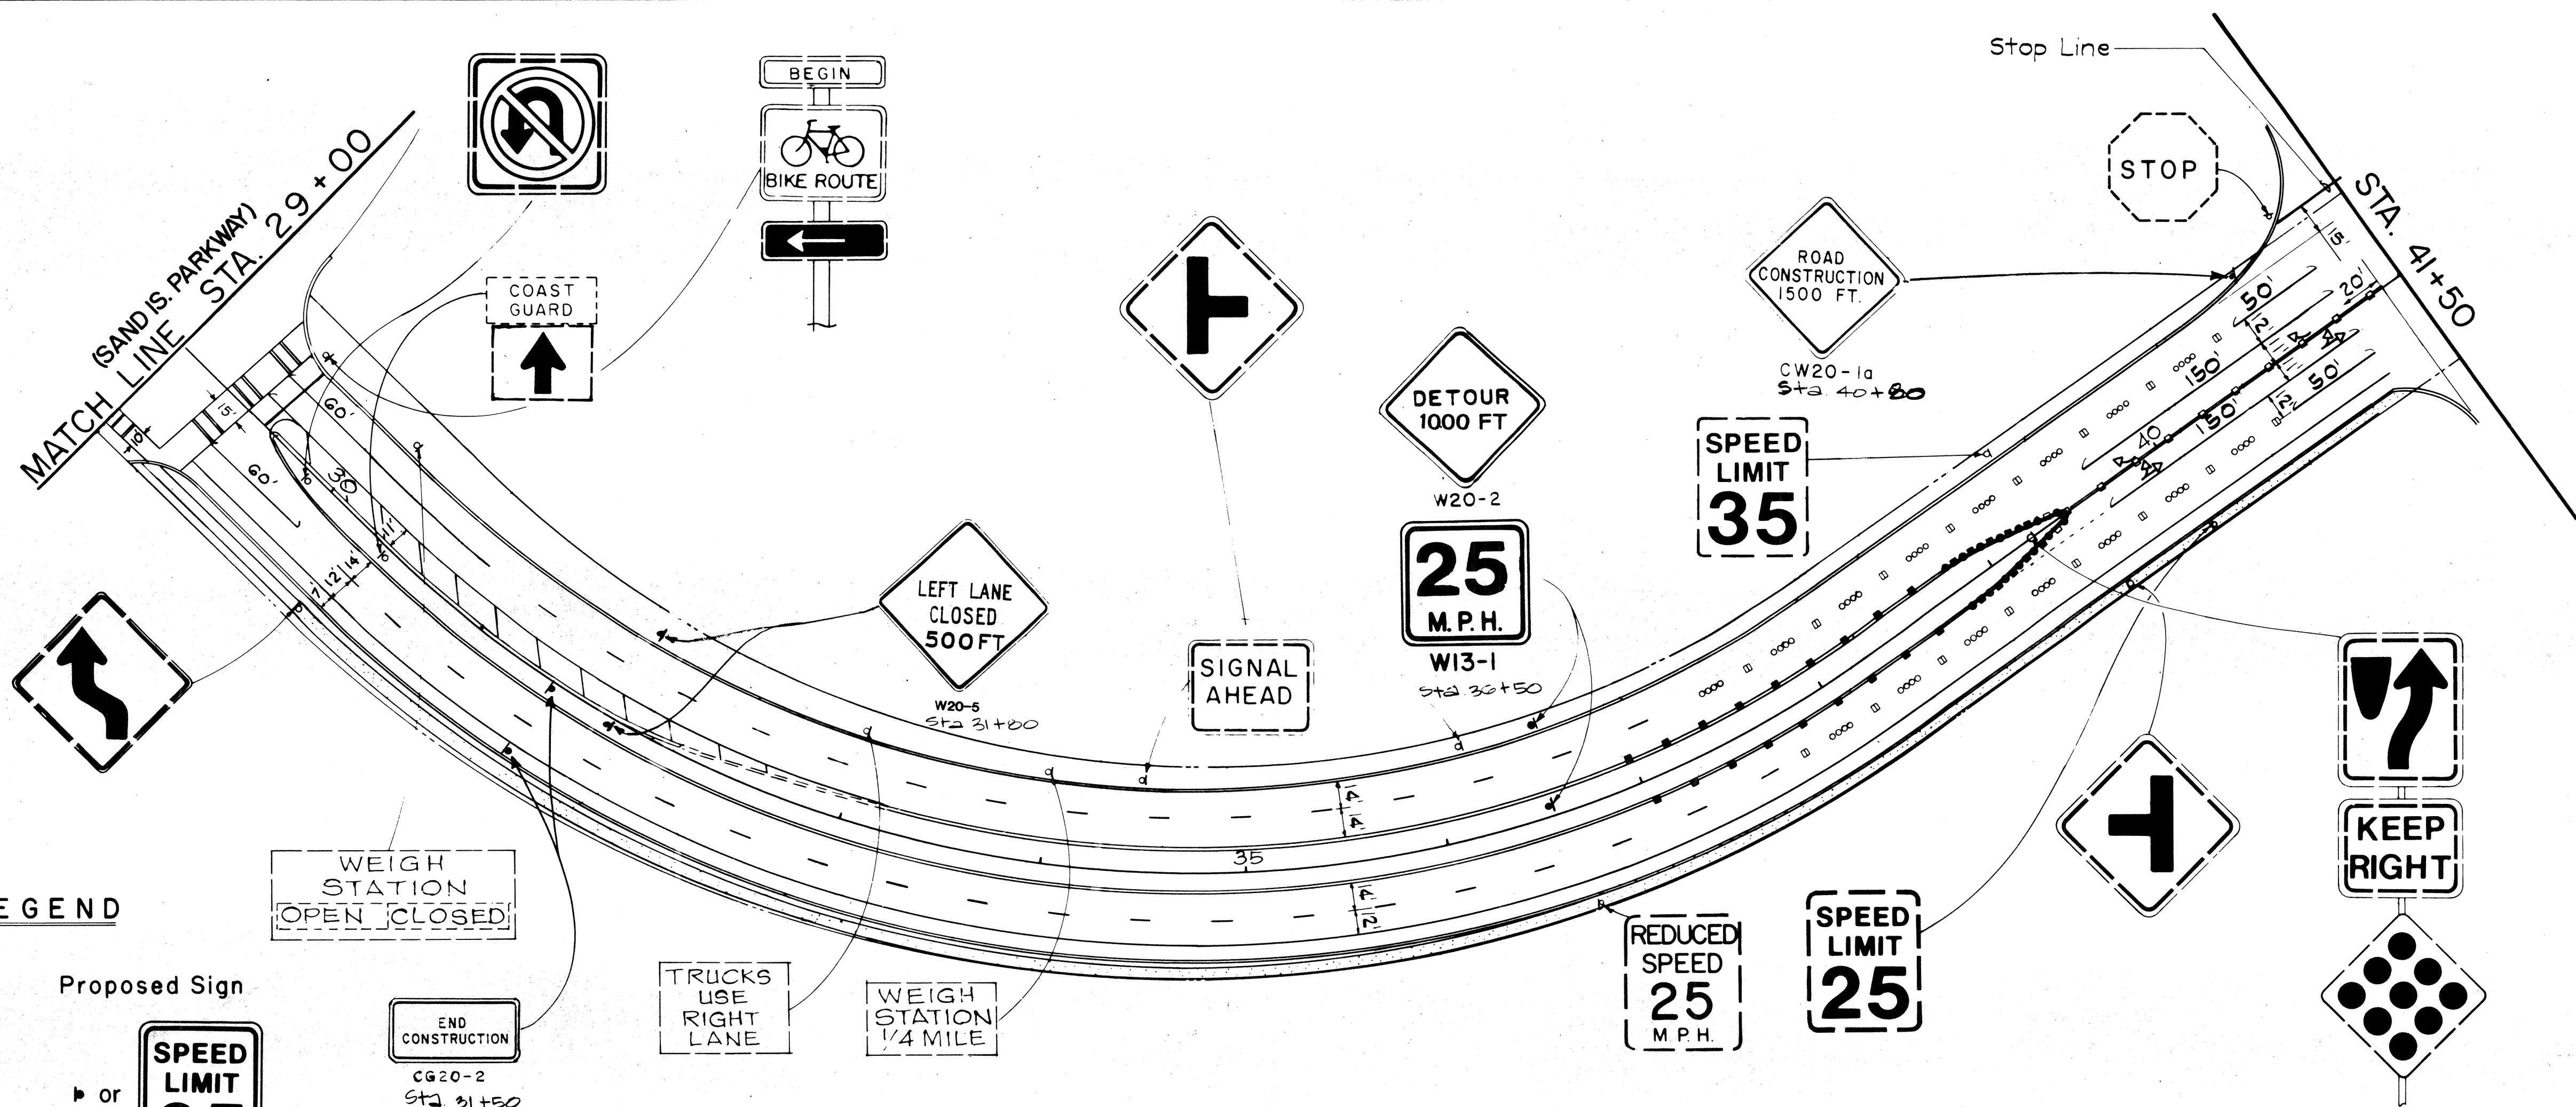


LEGEND


Existing Sign

Proposed Sign



or

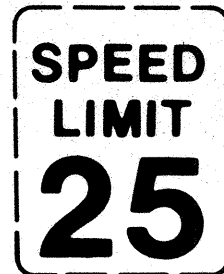

or

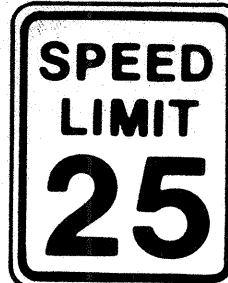


Arrow 8 "ONLY" Pavement Markings

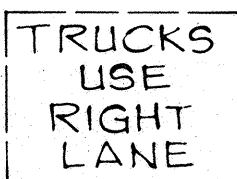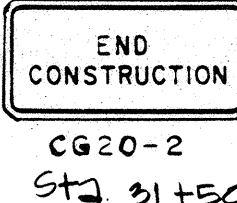

ESTMATED QUANTITIES

ITEM NUMBER	ITEM DESCRIPTION	UNIT	QUANTITY
645.0100	TRAFFIC SIGNS REGULATORY & WARNING SIGN W/POST	EA	25
II	PAVEMENT STRIPING	LF	3200
II	TYPE 'D' PAVEMENT MARKERS	EA	10
II	PAVEMENT ARROWS	EA	6
II	TYPE III BARRICADE	EA	4
II	PORTABLE CONCRETE OILARD PAIL	EA	11
II	SAND FILLED BARRELS	EA	5
II	ASPHALT CONCRETE PAVEMENT MIX NO. III	TON	25.4
II	6" CHAIN LINK FENCE & GATE	EA	2

SURVEY PLOTTED BY	DATE
DRAWN BY	
DESIGNED BY	
QUANTITIES BY	
CHECKED BY	
ORIGINAL PLAN	
NOTE BOOK	
No.	

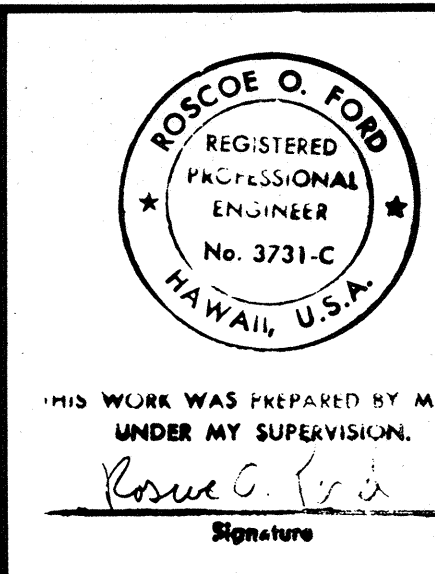

STATE OF HAWAII
DEPARTMENT OF TRANSPORTATION
HIGHWAYS DIVISION

TRAFFIC CONTROL PLAN
STA. 29+00 TO STA. 41+50

SAND ISLAND BASCULE BRIDGE
REHABILITATION PHASE II
PROJECT NO. BR-064-1(3)
SCALE: AS NOTED DATE: AUG. 15, 1991

SHEET No. T3 OF 3 SHEETS

DATE

REVISION