


FED. ROAD DIST. NO.	STATE	PROJ. NO.	FISCAL YEAR	SHEET NO.	TOTAL SHEETS
HAWAII	HAW.	64A-01-93M	1993	6	12

CURVE DATA					
	§ 1	EPI	EP2	EP3	ACCI
Δ	34°24'40"	34°24'40"	90°00'00"	90°00'00"	11°10'40"
R	78.00'	172.72'	25.00'	5.00'	400.00'
T	24.15'	53.48'	25.00'	5.00'	39.14'
C	46.14'	102.18'	35.36'	7.07'	77.91'
Lc	46.85'	103.73'	39.27'	7.85'	78.04'

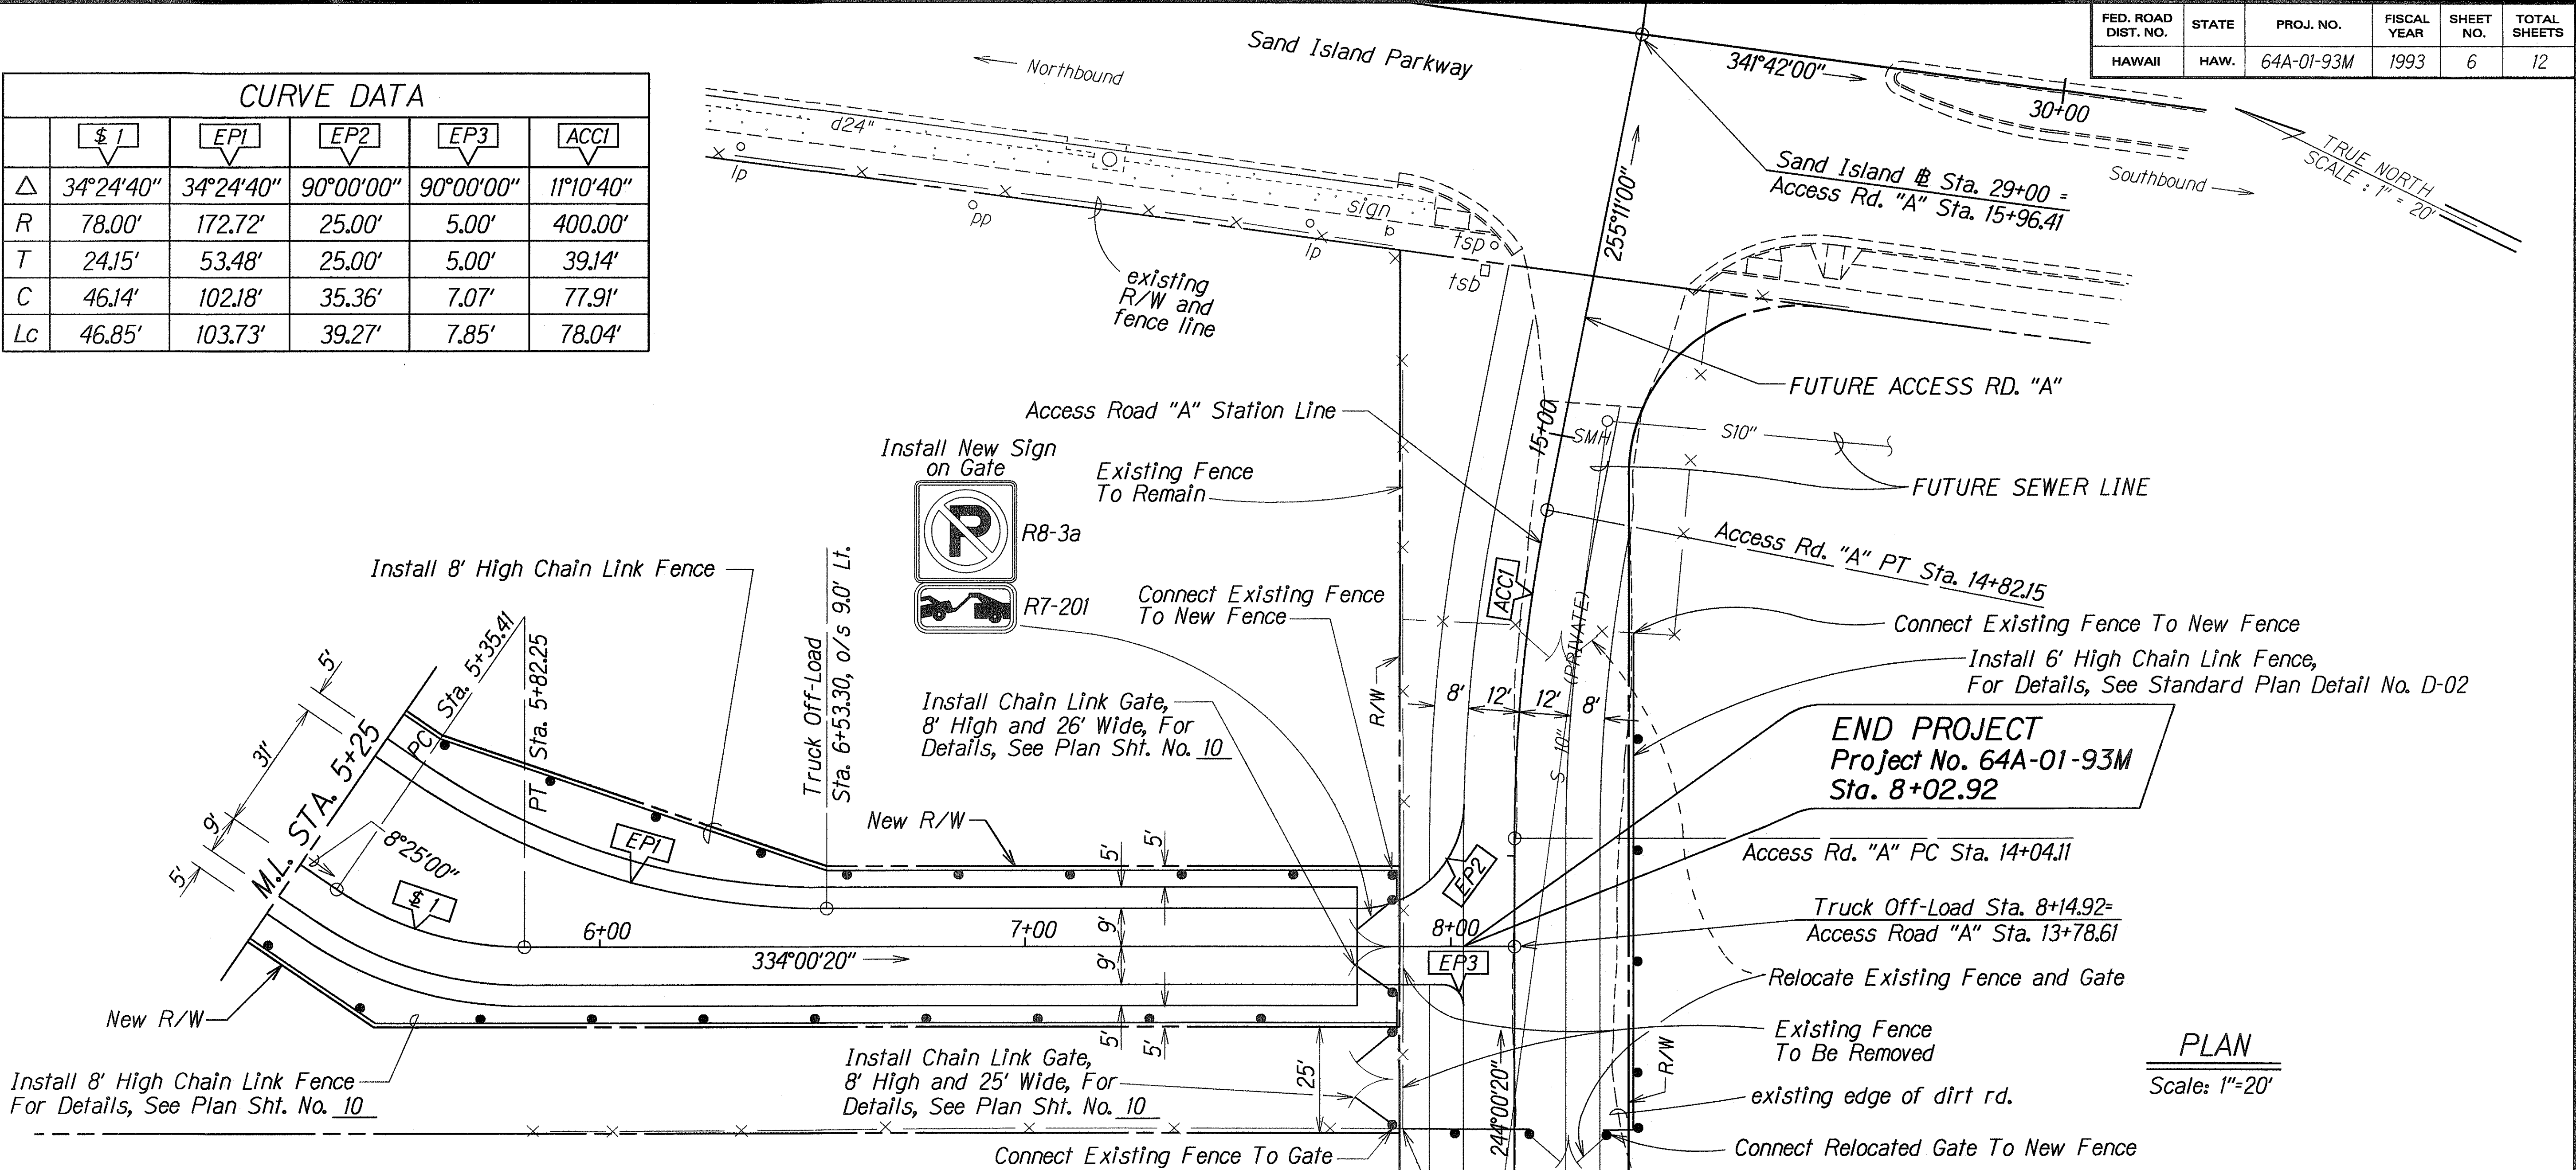

Install 8' High Chain Link Fence
For Details, See Plan Sht. No. 10


Install Chain Link Gate,
8' High and 26' Wide, For
Details, See Plan Sht. No. 10

Install Chain Link Gate,
8' High and 25' Wide, For
Details, See Plan Sht. No. 10

END PROJECT
Project No. 64A-01-93M
Sta. 8+02.92

PLAN
Scale: 1"=20'

ORIGINAL PLAN	SURVEY PLOTTED BY	DATE
	DRAWN BY	6-2-93
	DESIGNED BY	
	CHECKED BY	

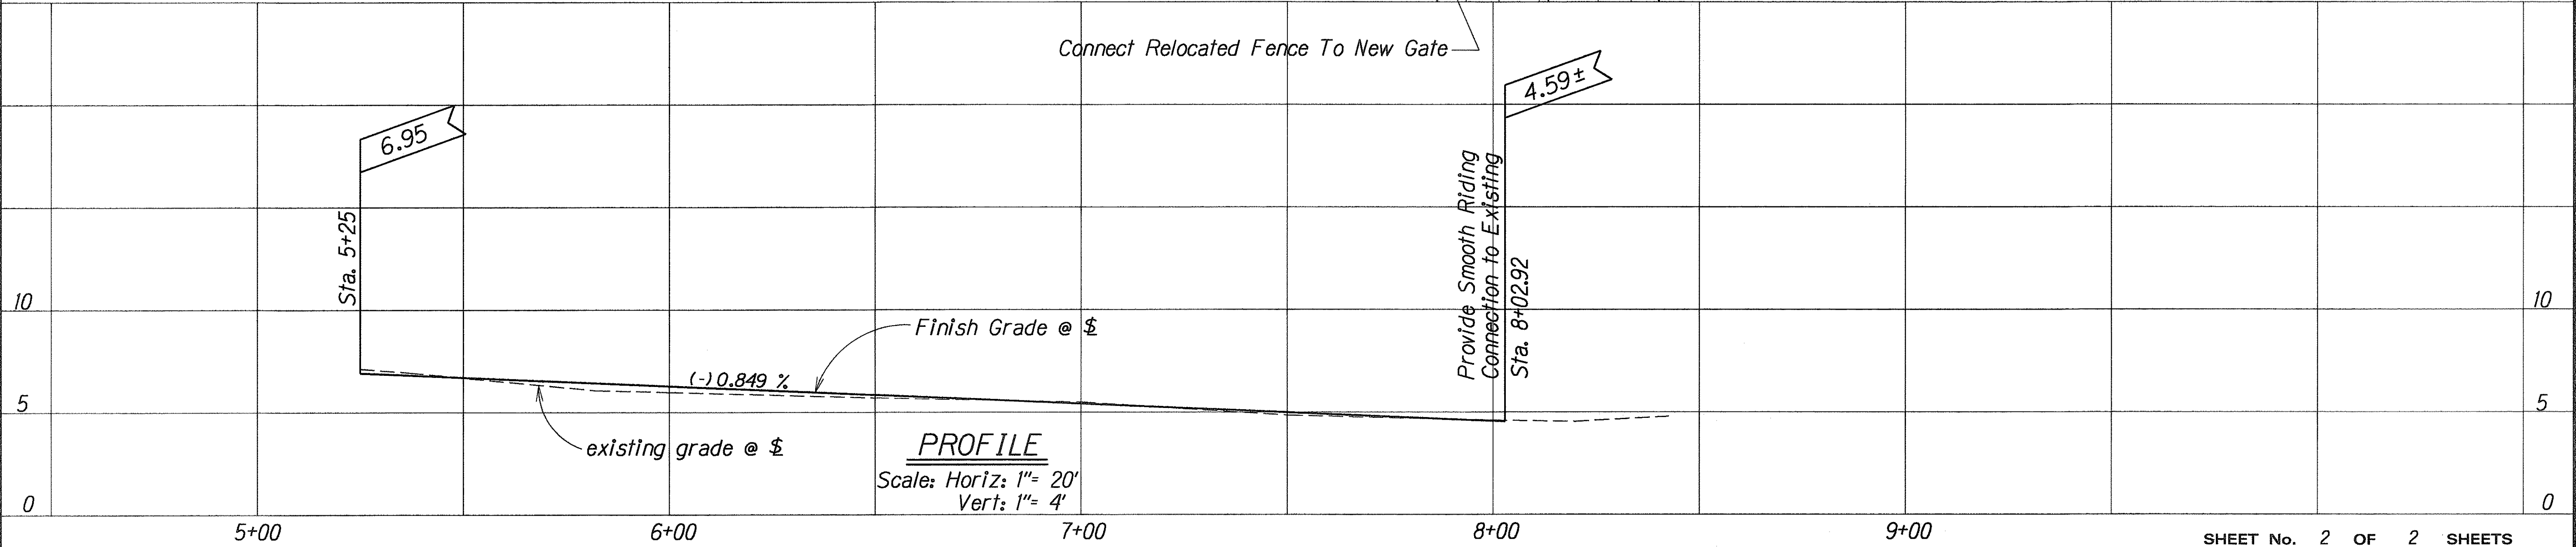

PROFILE
Scale: Horiz: 1"= 20'
Vert: 1"= 4'